

I hereby declare that I am a BDAV BASIX accredited assessor as at the date of signature.

Assessor Name/Number Nicholas Johnson VIC/BDAV/13/1513

Assessor Signature  Date 14 October 2016



298 Residential carspaces + 10 Accessible carspaces
TOTAL 308 CARSPACES

1:250@A1
or
1:500@A3

NOTES

Basement is to check and verify all dimensions, including all dimensions for building, structure and equipment. Typical dimensions shall be provided in the drawing. Baseline is to verify any discrepancies immediately to the Architect prior to the commencement of works. On-site surveying. This drawing is for construction purposes only and cannot be reproduced or used in any other manner without the written permission of the Architect.

Tang & Lee Architects Pty Ltd is a BASIX Accredited

© Copyright 2016

DATE	REVISION	DESCRIPTION	DATE	REVISION	DESCRIPTION	DATE	REVISION	DESCRIPTION
2016.09.08		DA Submission						
2016.10.10	A	For Revised DA Submission						

CLIENT
FIOSON PTY LTD

IMPORTANT NOTES ON DRAWING NUMBERS:

DA
S&P
CCC
TO
CN

- denotes for development application purpose only
- denotes for Section 94 application purpose only
- denotes for construction certificate purpose only
- denotes for tendering purpose only
- denotes for construction only

NORTH POINT



ARCHITECTS
le architects
111 George Street
Sydney NSW 2000
t +61 2 9261 6431
e info@learchitects.com.au
w learchitects.com.au

111 William Road
Crows Nest NSW 2058
t +61 9431 6431
e info@neteltonbe.com.au
w neteltonbe.com.au

DRAWING NO.
16003 / DA1.01
STATUS
DA
DRAWN BY
Author

REVISION
A
SCALE
1 : 250
@ A1
CHECKED BY
Checker

PROJECT TITLE
CAPITAL BANKSTOWN
83-89 NORTH TERRACE & 62 THE MALL,
BANKSTOWN
DRAWING TITLE
BASEMENT 02


I hereby declare that I am a BDAV BASIX accredited assessor as at the date of signature.

Assessor Name/Number Nicholas Johnson VIC/BDAV/13/1513

Assessor Signature  Date 14 October 2016



132 Retail carspaces (inclusive of 5 accessible carspaces)
37 Commercial carspaces
TOTAL 169 CARSPACES

 

DATE	REVISION	DESCRIPTION	DATE	REVISION	DESCRIPTION	DATE	REVISION	DESCRIPTION
2016.08.08		DA Submission						
2016.10.10	A	For Revised DA Submission						

CLIENT
FIOSON PTY LTD

IMPORTANT NOTES ON DRAWING NUMBERS:
DA - denotes for development application purpose only
S&B - denotes for Section 88 application purpose only
CC - denotes for construction certificate purpose only
T/O - denotes for tendering purpose only
CN - denotes for construction only





ARCHITECTS
ef architects
111 Williamstown Road
Williamstown VIC 3015
t +61 3 9451 6401
e info@efarchitects.com.au
w efarchitects.com.au

111 Williamstown Road
Williamstown VIC 3015
t +61 3 9451 6401
e info@efarchitects.com.au
w efarchitects.com.au


DRAWING NO.
16003 / DA1.02
REVISION
A
STATUS
DA
DRAWN BY
Author
CHECKED BY
Checker

PROJECT TITLE
CAPITAL BANKSTOWN
83-99 NORTH TERRACE & 62 THE MALL,
BANKSTOWN
DRAWING TITLE
BASEMENT 01

 [illegible]

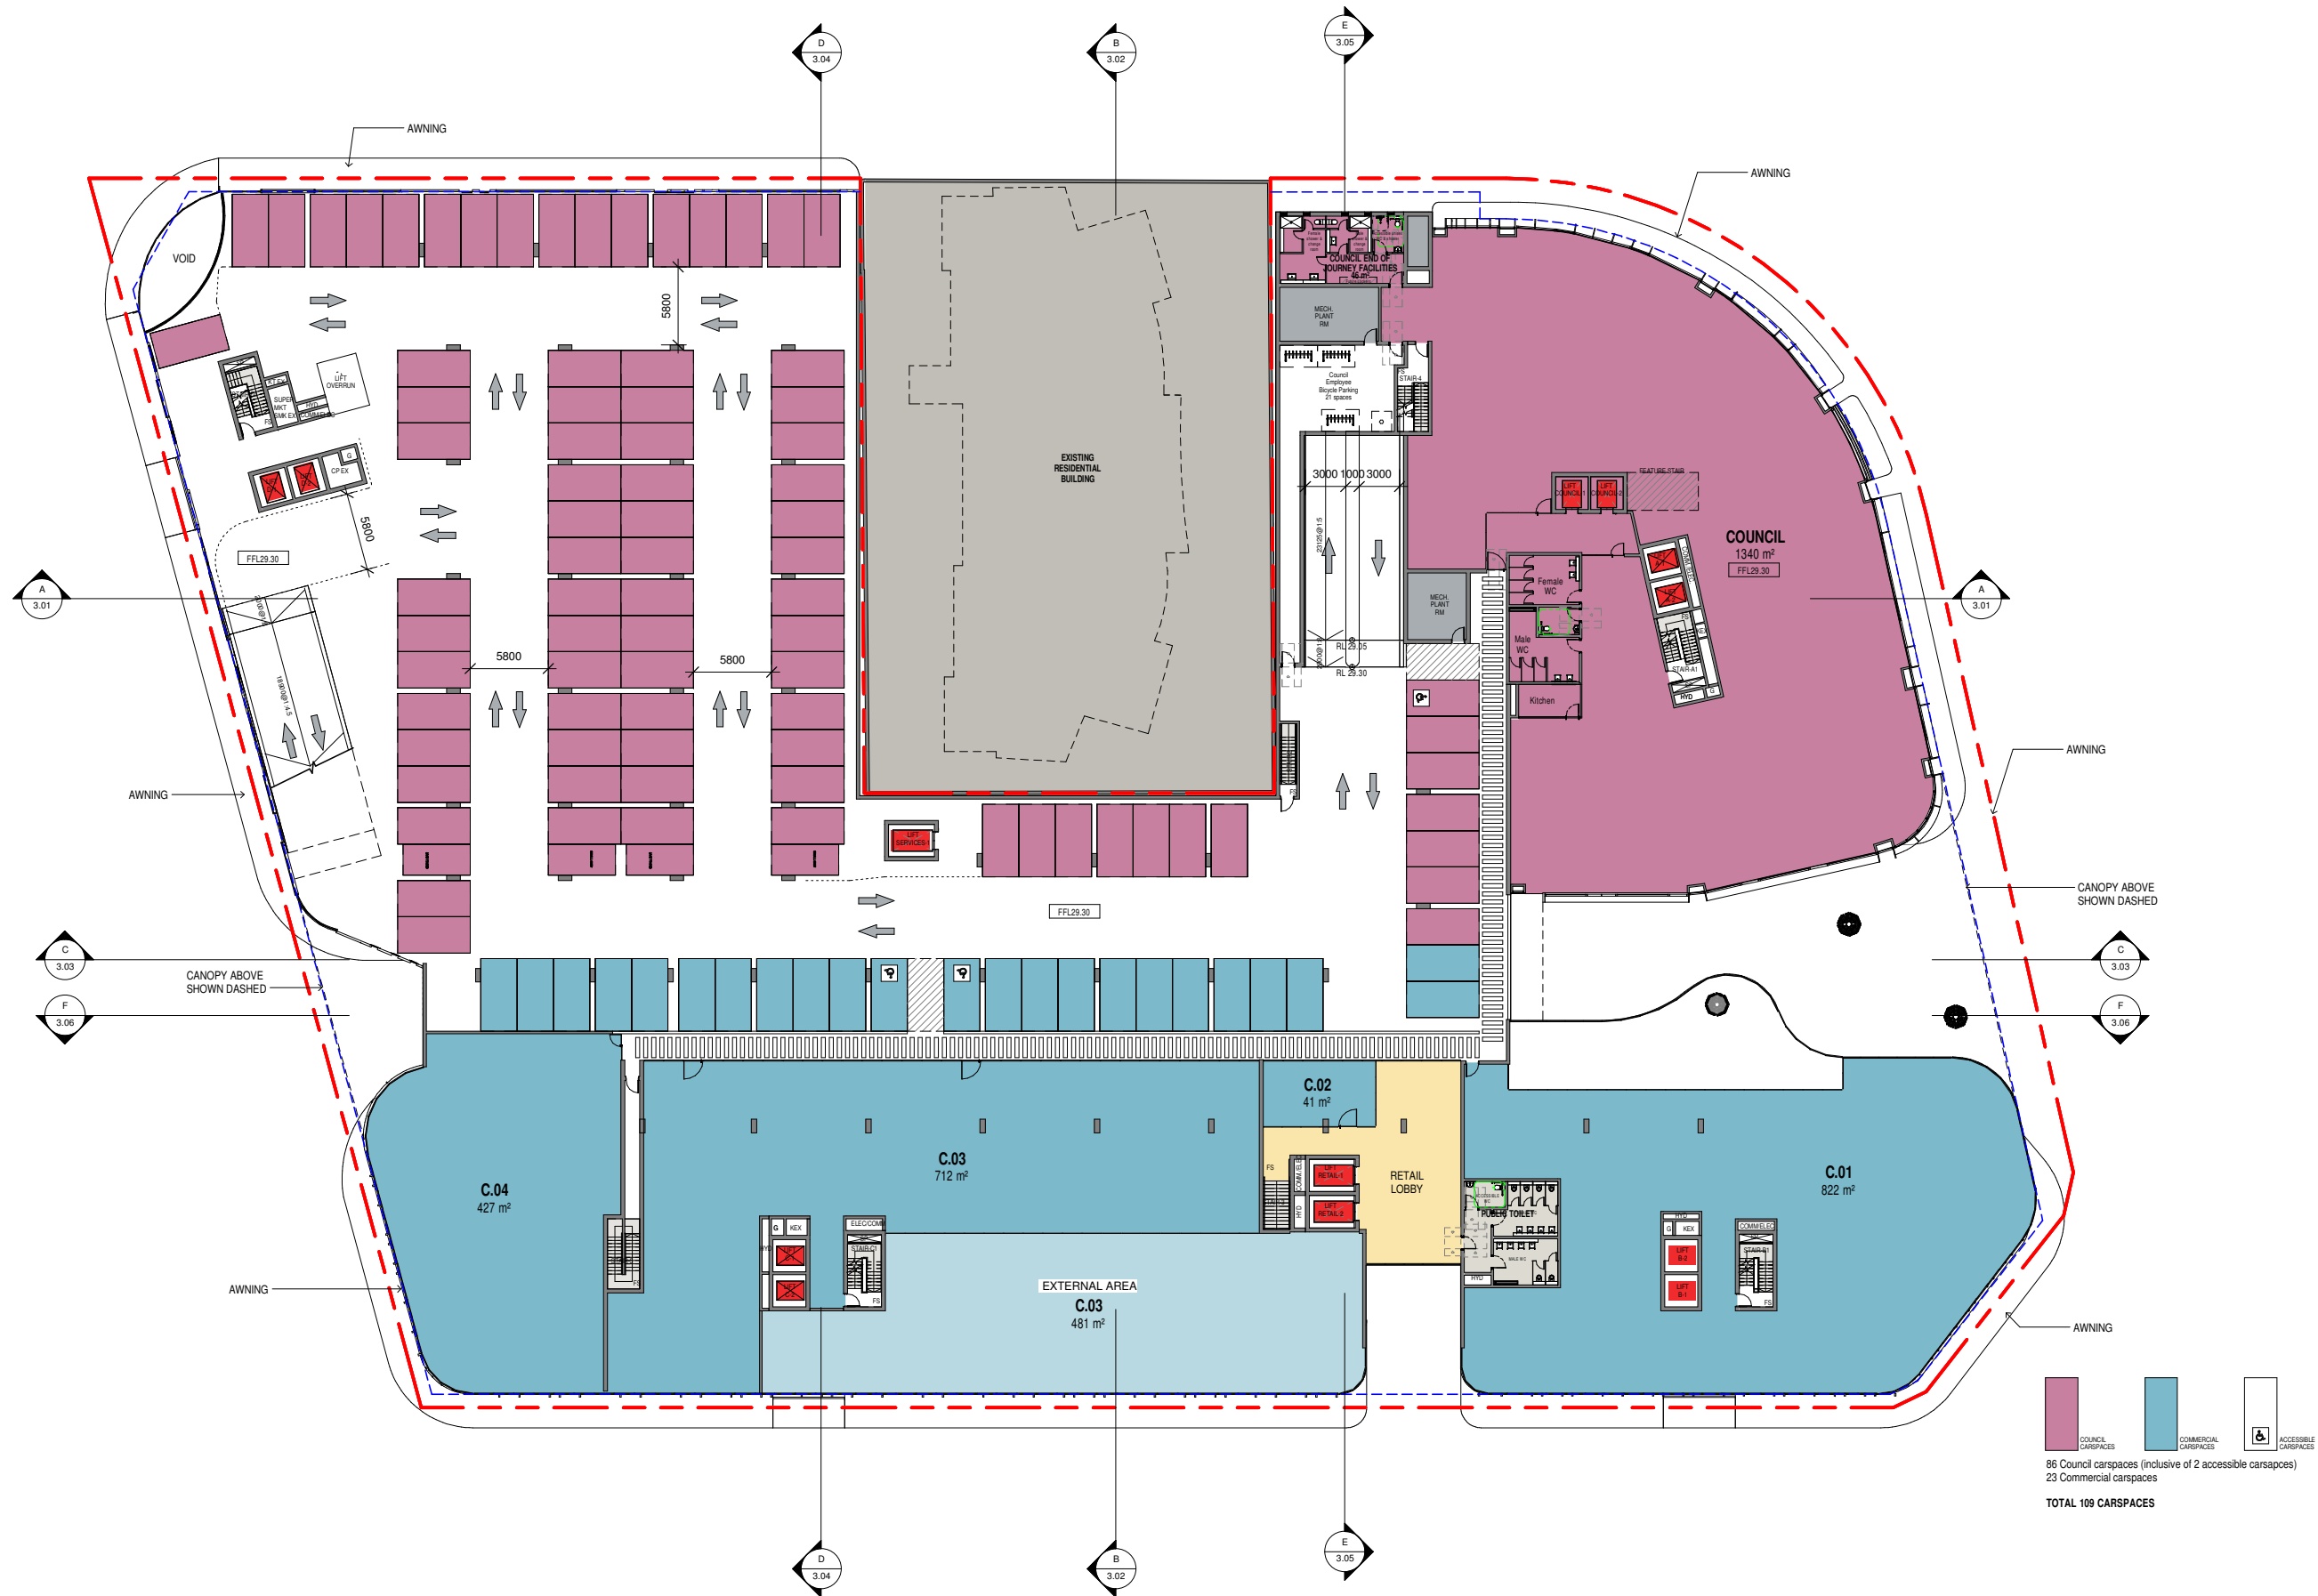


86 Council carspaces (inclusive of 2 accessible carspaces)
23 Commercial carspaces
TOTAL 109 CARSPACES

 

DATE	REVISION	DESCRIPTION	DATE	REVISION	DESCRIPTION	DATE	REVISION	DESCRIPTION
2016.08.08		DA Submission						
2016.10.10	A	For Revised DA Submission						

CLIENT
FIOSON PTY LTD


IMPORTANT NOTES ON DRAWING NUMBERS:
DA - denotes for development application purpose only
S&B - denotes for Section 96 application purpose only
CC - denotes for construction certificate purpose only
TD - denotes for tendering purpose only
CN - denotes for construction only

 


ARCHITECTS
architects
111 William Street
Sydney NSW 2000
t +61 2 9261 1011
e info@architects.com.au
w architects.com.au

111 William Street
Sydney NSW 2000
t +61 2 9261 1011
e info@architects.com.au
w architects.com.au

DRAWING NO.	REVISION	PROJECT TITLE
16003 / DA1.04	A	CAPITAL BANKSTOWN 83-99 NORTH TERRACE & 62 THE MALL, BANKSTOWN
STATUS DA	SCALE 1 : 250 @ A1	DRAWING TITLE LEVEL 1 FLOOR PLAN
DRAWN BY Author	CHECKED BY Checker	

 [illegible]

IMPORTANT NOTES ON DRAWING NUMBERS:	
DA	- denotes for development application purpose only
S96	- denotes for Section 96 application purpose only
CC	- denotes for construction certificate purpose only
TD	- denotes for tendering purpose only
CN	- denotes for construction only

 

ARCHITECTS
 **h3 architects**
L34, 225 George Street
Sydney NSW 2000
t +61 2 9281 5511
e info@h3architects.com.au
w h3architects.com.au




DRAWING NO.	REVISION
16003 / DA1.05	A
STATUS	SCALE
DA	1 : 250
DRAWN BY	CHECKED
Author	Checker

PROJECT TITLE
CAPITAL BANKSTOWN
83-99 NORTH TERRACE & 62 THE MALL, BANKSTOWN
DRAWING TITLE
LEVEL 2 FLOOR PLAN

I hereby declare that I am a BDAV BASIX accredited assessor as at the date of signature.

Assessor Name/Number Nicholas Johnson VIC/BDAV/13/1513

Assessor Signature  Date 14 October 2016

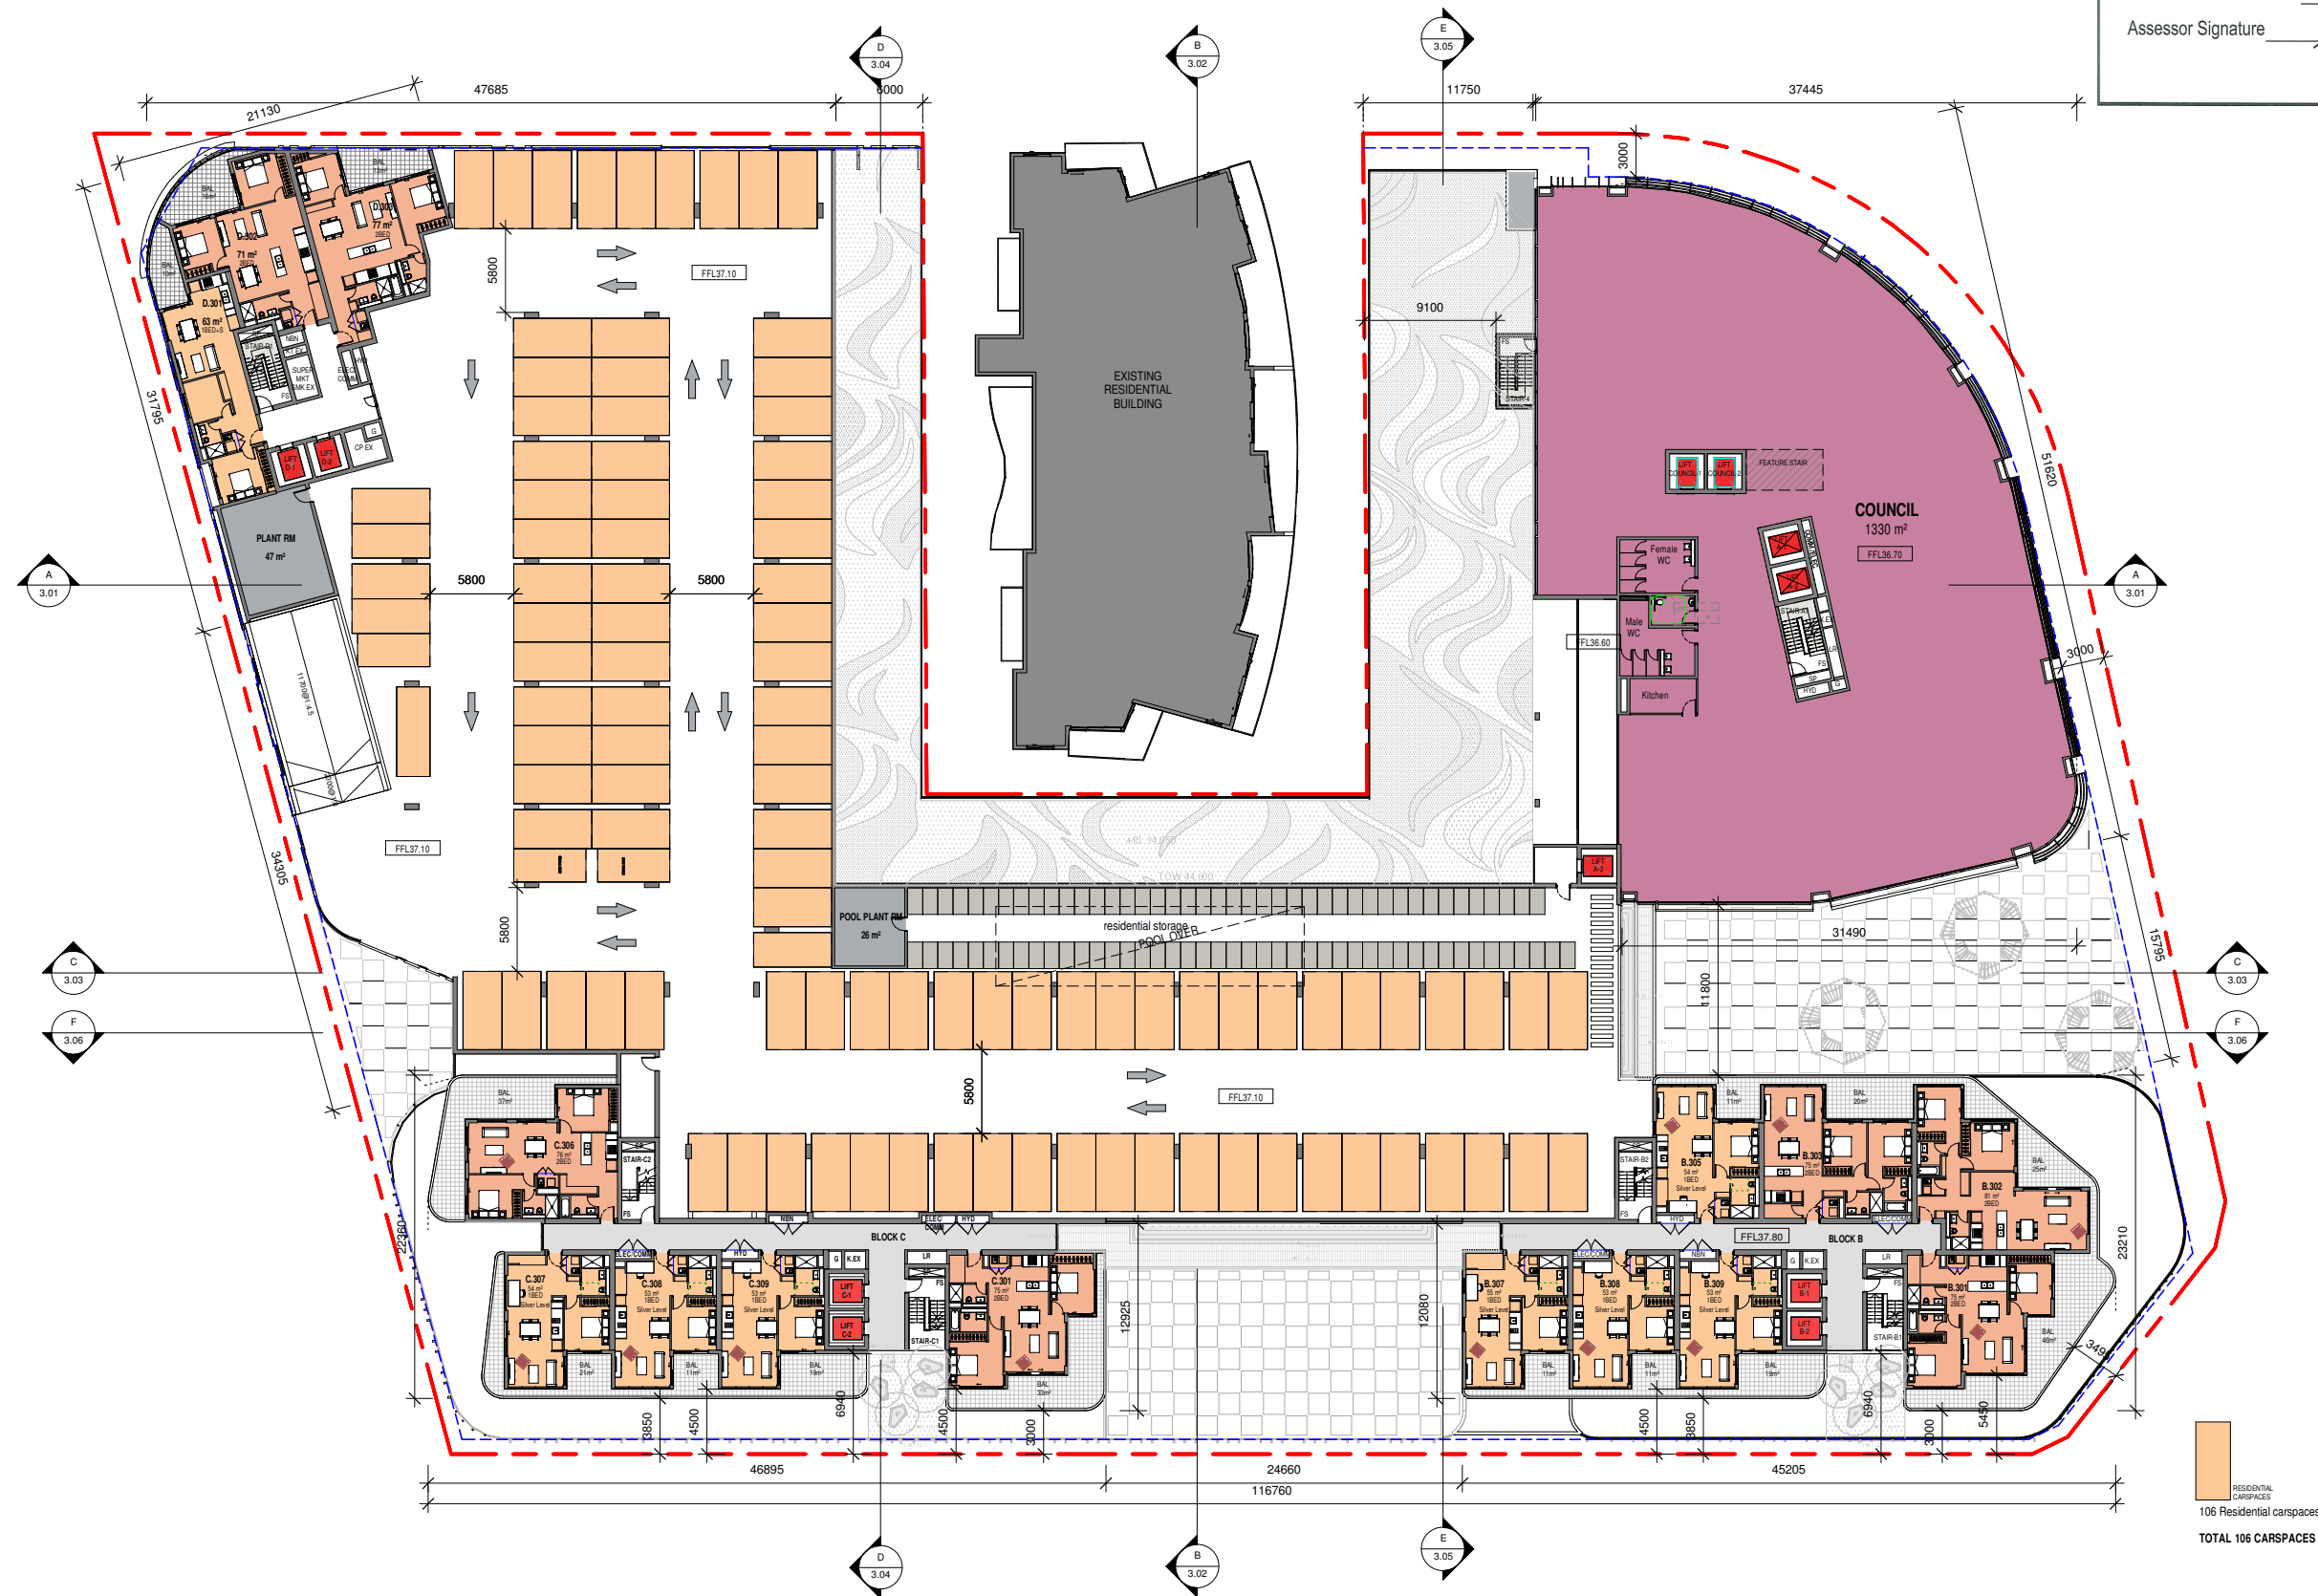

1:250@A1 0m 2.5 5 7.5 10 20m
or
1:500@A3

NOTES

Before to check and verify all dimensions, including all tolerances for building, structure and equipment. Report dimensions and tolerances over world dimensions. Before to verify any dimensions, including to the building, structure and equipment. 


Tang & Lee Architects Pty Ltd (a NSW Architect)
ACN 551 522 454
© Copyright 2016/2017

DATE	REVISION	DESCRIPTION	DATE	REVISION	DESCRIPTION	DATE	REVISION	DESCRIPTION
2016.08.08		DA Submission						
2016.10.16	A	For Revised DA Submission						

CLIENT
FIOSON PTY LTD

IMPORTANT NOTES ON DRAWING NUMBERS:
DA
SIB
CCC
TO
CN

- denotes for development application purpose only
- denotes for Section 88 application purpose only
- denotes for construction certificate purpose only
- denotes for construction purpose only

 


ARCHITECTS
the architects
111 George Street
Sydney NSW 2000
t +61 2 9281 1011
e info@thearchitects.com.au
w thearchitects.com.au

111 William Road
Crows Nest NSW 2055
t +61 9421 6431
e info@williamson.com.au
w williamson.com.au

DRAWING NO.
16003 / DA1.06
STATUS
DA
DRAWN BY
Author


REVISION
A
SCALE
1:250
CHECKED BY
Checker

PROJECT TITLE
CAPITAL BANKSTOWN
83-99 NORTH TERRACE & 62 THE MALL,
BANKSTOWN
DRAWING TITLE
LEVEL 3 FLOOR PLAN

 

NOTES	DATE	REVISION	DESCRIPTION	DATE	REVISION	DESCRIPTION	DATE	REVISION	DESCRIPTION
Builder to check and verify all dimensions exist, including all integrations to existing structure and foundation. General dimensions shall have precedence over specific dimensions. Builder to verify any discrepancies immediately to 10 Architects prior to the commencement of work. Do not claim mistakes. This drawing document is a copyright and cannot be reproduced in whole or in part or by means without the written permission of 10 Architects. Revised Architect: Louis A. Chow 6/8/01 Tung & Lee Architects P.C. 10110 Architects 200 West 102nd Ave © Copyright 10Architects	2010.08.01	—	As Submitted						
	2010.10.10	A	Per Attached QA Submittals						

IMPORTANT NOTES ON DRAWING NUMBERS:	
DA	- denotes for development application purpose only
S96	- denotes for Section 96 application purpose only
CC	- denotes for construction certificate purpose only
TD	- denotes for tendering purpose only
CN	- denotes for construction only

 


ARCHITECTS
 **h3 architects**
L34, 225 George Street
Sydney NSW 2000
t +61 2 9281 5511
e info@h3architects.com.au
w h3architects.com.au




DRAWING NO. 16003 / DA1.07	REVISION A
STATUS DA	SCALE 1 : 250
DRAWN BY Author	CHECKED Checker

PROJECT TITLE
CAPITAL BANKSTOWN
83-99 NORTH TERRACE & 62 THE MALL,
BANKSTOWN
DRAWING TITLE
LEVEL 4 FLOOR PLAN

 

	PROJECT TITLE CAPITAL BANKSTOWN 83-99 NORTH TERRACE & 62 THE MALL, BANKSTOWN
A1	DRAINING TITLE LEVEL 5 FLOOR PLAN

 

	PROJECT TITLE CAPITAL BANKSTOWN 83-99 NORTH TERRACE & 62 THE MALL, BANKSTOWN
A1	DRAINING TITLE LEVEL 6 FLOOR PLAN

I hereby declare that I am a BDAV BASIX accredited assessor as at the date of signature.

Assessor Name/Number Nicholas Johnson VIC/BDAV/13/1513

Assessor Signature  Date 14 October 2016



NOTES

Before to check and verify all dimensions, including all dimensions for existing and proposed. If any dimensions are not as shown, the drafter is to verify any discrepancies immediately to the client. If any discrepancies are found, the drafter is to advise the client immediately. The drafter is to ensure that the drawing is in accordance with the client's requirements. 


Tang & Lee Architects Pty Ltd (a/s) Architects
ACN 501 522 454

© Copyright 2016

DATE	REVISION	DESCRIPTION	DATE	REVISION	DESCRIPTION	DATE	REVISION	DESCRIPTION
2016.09.08	DA	Submitted						
2016.10.14	A	For Revised DA Submission						

CLIENT
FIOSON PTY LTD

IMPORTANT NOTES ON DRAWING NUMBERS:
DA - denotes for development application purpose only
SIS - denotes for Section 88 application purpose only
CDC - denotes for construction certificate purpose only
CN - denotes for construction only

 

ARCHITECTS
rethink architects
111 Williamstown Road
Williamstown VIC 3085
t +61 3 9631 6431
e info@rethinkarchitects.com.au
w rethinkarchitects.com.au

111 Williamstown Road
Williamstown VIC 3085
t +61 3 9631 6431
e info@rethinkarchitects.com.au
w rethinkarchitects.com.au


DRAWING NO.
16003 / DA1.10
REVISION
A
STATUS
DA
DRAWN BY
Author
CHECKED BY
Checker

PROJECT TITLE
CAPITAL BANKSTOWN
83-89 NORTH TERRACE & 62 THE MALL,
BANKSTOWN
DRAWING TITLE
LEVEL 7 FLOOR PLAN

I hereby declare that I am a BDAV BASIX accredited assessor as at the date of signature.

Assessor Name/Number Nicholas Johnson VIC/BDAV/13/1513

Assessor Signature  Date 14 October 2016

 

NOTES

Before to check and verify all dimensions, including all dimensions for existing and proposed. If any dimensions are not as shown, the assessor must advise the client. 

Tang & Lee Architects Pty Ltd (a/s Architects)
ACN 501 522 454

© Copyright 2016

DATE	REVISION	DESCRIPTION	DATE	REVISION	DESCRIPTION	DATE	REVISION	DESCRIPTION
2016.10.14	A	For Revised DA Submission						

CLIENT
FIOSON PTY LTD

IMPORTANT NOTES ON DRAWING NUMBERS:

- DA - denotes for development application purpose only
- SB - denotes for Section 88 application purpose only
- CC - denotes for construction certificate purpose only
- CO - denotes for construction certificate purpose only
- CO - denotes for construction certificate purpose only

NORTH POINT



ARCHITECTS
rethink
111 Williamstown Road
Melbourne VIC 3207
T +61 3 9591 6401
F +61 3 9591 6401
E rethink@rethinkarchitects.com.au
W rethinkarchitects.com.au

ARCHITECTS
rethink
111 Williamstown Road
Melbourne VIC 3207
T +61 3 9591 6401
F +61 3 9591 6401
E rethink@rethinkarchitects.com.au
W rethinkarchitects.com.au

DRAWING NO.
16003 / DA1.11
STATUS
DA
DRAWN BY
Author
CHECKED BY
Checker

REVISION

A

SCALE
1:250
@ A1

PROJECT TITLE
CAPITAL BANKSTOWN
83-89 NORTH TERRACE & 62 THE MALL,
BANKSTOWN
DRAWING TITLE
LEVEL 8 FLOOR PLAN

I hereby declare that I am a BDAV BASIX accredited assessor as at the date of signature.

Assessor Name/Number Nicholas Johnson VIC/BDAV/13/1513

Assessor Signature  Date 14 October 2016



NOTES

Before to check and verify all dimensions, including all dimensions for existing and proposed. If any dimensions are not as shown, the assessor shall be responsible for the error. The assessor shall be responsible for the error. The assessor shall be responsible for the error.


Thang & Lee Architects Pty Ltd (in NSW Architects)
ACN 501 922 454

© Copyright 2016/2017

DATE	REVISION	DESCRIPTION	DATE	REVISION	DESCRIPTION	DATE	REVISION	DESCRIPTION
2016.09.08	DA Submission							
2016.10.14	A	For Revised DA Submission						

CLIENT
FIOSON PTY LTD

IMPORTANT NOTES ON DRAWING NUMBERS:
DA - denotes for development application purpose only
SIB - denotes for Section 88 application purpose only
CDC - denotes for construction certificate purpose only
CN - denotes for construction only

 

ARCHITECTS
thang & lee architects
111 Williamstown Road
Sydney NSW 2000
t +61 2 9281 6401
e sydney@thangandlee.com.au
w thangandlee.com.au

111 Williamstown Road
Crows Nest NSW 2055
t +61 6021 6401
e sydney@thangandlee.com.au
w thangandlee.com.au

DRAWING NO.	REVISION	PROJECT TITLE
16003 / DA1.12	A	CAPITAL BANKSTOWN 83-89 NORTH TERRACE & 62 THE MALL, BANKSTOWN
STATUS	SCALE	DRAWING TITLE
DA	1 : 250 @ A1	LEVEL 9 FLOOR PLAN
DRAWN BY	CHECKED BY	
Author	Checker	




DRAWING NO. 16003 / DA1.13	REVISION A	PROJECT TITLE CAPITAL BANKSTOWN 33-39 NORTH TERRACE & 62 THE MALL, BANKSTOWN DRAWING TITLE LEVEL 10 FLOOR PLAN
STATUS DA	SCALE 1 : 250	
DRAWN BY Author	CHECKED BY Checker	

I hereby declare that I am a BDAV BASIX accredited assessor as at the date of signature.

Assessor Name/Number Nicholas Johnson VIC/BDAV/13/1513

Assessor Signature  Date 14 October 2016

 

NOTES


Before to check and verify all dimensions, including all dimensions for building, structure and equipment. Typical dimensions shall be provided over wall dimensions. Before to verify any dimensions, including all dimensions, shall be provided over wall dimensions.

Thang & Lee Architects Pty Ltd (a/s Architects)
ACN 501 522 454
© Copyright Thang & Lee Architects

DATE	REVISION	DESCRIPTION	DATE	REVISION	DESCRIPTION	DATE	REVISION	DESCRIPTION
2016.09.08		DA Submission						
2016.10.14	A	For Revised DA Submission						

CLIENT
FIOSON PTY LTD

IMPORTANT NOTES ON DRAWING NUMBERS:
DA - denotes for development application purpose only
SIS - denotes for Section 98 application purpose only
CCC - denotes for construction certificate purpose only
CN - denotes for construction only

 

ARCHITECTS
thang & lee architects
111 Williamstown Road
Williamstown VIC 3015
t +61 3 9811 8011
e info@thangandlee.com.au
w thangandlee.com.au


111 Williamstown Road
Williamstown VIC 3015
t +61 3 9811 8011
e info@thangandlee.com.au
w thangandlee.com.au

DRAWING NO.	REVISION	PROJECT TITLE
16003 / DA1.14	A	CAPITAL BANKSTOWN 83-89 NORTH TERRACE & 62 THE MALL, BANKSTOWN
STATUS	SCALE	DRAWING TITLE
DA	1:250 @ A1	LEVEL 11 FLOOR PLAN
DRAWN BY	CHECKED BY	
Author	Checker	

I hereby declare that I am a BDAV BASIX accredited assessor as at the date of signature.

Assessor Name/Number Nicholas Johnson VIC/BDAV/13/1513

Assessor Signature  Date 14 October 2016

 

DATE	REVISION	DESCRIPTION	DATE	REVISION	DESCRIPTION	DATE	REVISION	DESCRIPTION
2016.09.08		DA Submission						
2016.10.10	A	For Revised DA Submission						

CLIENT
FIOSON PTY LTD


- IMPORTANT NOTES ON DRAWING NUMBERS:
- DA - denotes for development application purpose only
 - SB - denotes for Section 98 application purpose only
 - CC - denotes for construction certificate purpose only
 - TD - denotes for tendering purpose only
 - CN - denotes for construction only



ARCHITECTS
le architects
111 Williamstown Road
Williamstown VIC 3083
t +61 3 9311 6401
e info@learchitects.com.au
w learchitects.com.au

le
111 Williamstown Road
Williamstown VIC 3083
t +61 3 9311 6401
e info@learchitects.com.au
w learchitects.com.au

DRAWING NO.	REVISION	PROJECT TITLE
16003 / DA1.15	A	CAPITAL BANKSTOWN 83-89 NORTH TERRACE & 62 THE MALL, BANKSTOWN
STATUS DA	SCALE 1 : 250	DRAWING TITLE LEVEL 12 FLOOR PLAN
DRAWN BY Author	CHECKED BY Checker	

 

	PROJECT TITLE CAPITAL BANKSTOWN 83-99 NORTH TERRACE & 62 THE MALL, BANKSTOWN
A1	DRAWING TITLE LEVEL 13 FLOOR PLAN

I hereby declare that I am a BDAV BASIX accredited assessor as at the date of signature.

Assessor Name/Number Nicholas Johnson VIC/BDAV/13/1513

Assessor Signature  Date 14 October 2016



NOTES

Before to check and verify all dimensions, including all dimensions for existing and proposed. If any dimensions are not as shown, the drafter is to verify any discrepancies immediately to the architect prior to the commencement of work. Do not copy drawings. This drawing is for the use of the architect and is not to be reproduced or used in any way without the written permission of the architect.

Tang & Lee Architects Pty Ltd (in NSW) Architects
ACN 551 522 454

© Copyright 2016

DATE	REVISION	DESCRIPTION	DATE	REVISION	DESCRIPTION	DATE	REVISION	DESCRIPTION
2016.08.08		DA Submission						
2016.10.10	A	For Revised DA Submission						

CLIENT
FIOSON PTY LTD

IMPORTANT NOTES ON DRAWING NUMBERS:

- DA - denotes for development application purpose only
- SB - denotes for Section 98 application purpose only
- CC - denotes for construction certificate purpose only
- TD - denotes for tendering purpose only
- CN - denotes for construction only

NORTH POINT



ARCHITECTS
rethelstone architects
111 Williamstown Road
Melbourne VIC 3207
t +61 3 9591 6401
e info@rethelstone.com.au
w rethelstone.com.au

111 Williamstown Road
Melbourne VIC 3207
t +61 3 9591 6401
e info@rethelstone.com.au
w rethelstone.com.au

DRAWING NO.
16003 / DA1.17

REVISION
A

STATUS
DA

DRAWN BY
Author

CHECKED BY
Checker


PROJECT TITLE
CAPITAL BANKSTOWN
83-99 NORTH TERRACE & 62 THE MALL,
BANKSTOWN

DRAWING TITLE
LEVEL 14 FLOOR PLAN

I hereby declare that I am a BDAV BASIX accredited assessor as at the date of signature.

Assessor Name/Number Nicholas Johnson VIC/BDAV/13/1513

Assessor Signature  Date 14 October 2016

 

NOTES

Before to check and verify all dimensions, including all dimensions for existing and proposed. If any dimensions are not as shown, the assessor shall be responsible for the error. The assessor shall be responsible for the error. The assessor shall be responsible for the error.

Thang & Lee Architects Pty Ltd (in NSW) Architects
ACN 501 522 454
© Copyright Thang & Lee Architects

DATE	REVISION	DESCRIPTION	DATE	REVISION	DESCRIPTION	DATE	REVISION	DESCRIPTION
2016.10.14	A	DA Submission						
		For Revised DA Submission						

CLIENT
FIOSON PTY LTD

IMPORTANT NOTES ON DRAWING NUMBERS:

- DA - denotes for development application purpose only
- SB - denotes for Section 88 application purpose only
- CC - denotes for construction certificate purpose only
- CO - denotes for construction only

NORTH POINT



ARCHITECTS
thang & lee architects
111 Willoughby Road
Sydney NSW 2050
t +61 2 9581 6431
e info@thangandlee.com.au
w thangandlee.com.au

111 Willoughby Road
Sydney NSW 2050
t +61 2 9581 6431
e info@thangandlee.com.au
w thangandlee.com.au

DRAWING NO.
16003 / DA1.18

REVISION
A

STATUS
DA

DRAWN BY
Author

CHECKED BY
Checker


PROJECT TITLE
CAPITAL BANKSTOWN
83-99 NORTH TERRACE & 62 THE MALL,
BANKSTOWN

DRAWING TITLE
LEVEL 15 FLOOR PLAN

I hereby declare that I am a BDAV BASIX accredited assessor as at the date of signature.

Assessor Name/Number Nicholas Johnson VIC/BDAV/13/1513

Assessor Signature  Date 14 October 2016

 

NOTES

Before to check and verify all dimensions, including all dimensions for existing and proposed. If any dimensions are not as shown, the drafter is to verify any discrepancies immediately to the architect prior to the commencement of work. Do not copy drawings. This drawing is for the use of the architect only and is not to be used for any other purpose without the written permission of the architect.

Thang & Lee Architects Pty Ltd (in NSW) Architects

ACN 501 522 424

© Copyright Thang & Lee Architects

DATE	REVISION	DESCRIPTION	DATE	REVISION	DESCRIPTION	DATE	REVISION	DESCRIPTION
2016.09.08		DA Submission						
2016.10.10	A	For Revised DA Submission						

CLIENT
FIOSON PTY LTD

IMPORTANT NOTES ON DRAWING NUMBERS:

- DA - denotes for development application purpose only
- SB - denotes for Section 98 application purpose only
- CC - denotes for construction certificate purpose only
- CD - denotes for construction certificate purpose only
- CON - denotes for construction only

NORTH POINT



ARCHITECTS

thang & lee architects
111 Williamstown Road
Sydney NSW 2000
t +61 2 9281 5511
e info@thangandlee.com.au
w thangandlee.com.au

thang & lee architects
111 Williamstown Road
Sydney NSW 2000
t +61 2 9281 5511
e info@thangandlee.com.au
w thangandlee.com.au

DRAWING NO.
16003 / DA1.19

REVISION
A

STATUS
DA

DRAWN BY
Author

SCALE
1 : 250 @ A1

CHECKED BY
Checker


PROJECT TITLE
**CAPITAL BANKSTOWN
83-89 NORTH TERRACE & 62 THE MALL,
BANKSTOWN**

DRAWING TITLE
LEVEL 16 FLOOR PLAN

I hereby declare that I am a BDAV BASIX accredited assessor as at the date of signature.

Assessor Name/Number Nicholas Johnson VIC/BDAV/13/1513

Assessor Signature  Date 14 October 2016

 

NOTES

Before to check and verify all dimensions, including all dimensions for building, structure and equipment. Report dimensions and all dimensions over world dimensions. Before to verify any dimensions immediately to the architect prior to the construction of works. Do not copy drawings. This drawing is for the use of the architect and cannot be reproduced or used in any way without the written permission of the architect.

Tung & Lee Architects Pty Ltd (a/s) Architects
ACN 501 922 454
© Copyright 2016

DATE	REVISION	DESCRIPTION	DATE	REVISION	DESCRIPTION	DATE	REVISION	DESCRIPTION
2016.08.08		DA Submission						
2016.10.14	A	For Revised DA Submission						

CLIENT
FIOSON PTY LTD

IMPORTANT NOTES ON DRAWING NUMBERS:

- DA - denotes for development application purpose only
- SB - denotes for Section 98 application purpose only
- CC - denotes for construction certificate purpose only
- CO - denotes for construction only

NORTH POINT




ARCHITECTS
le architects
111 William Street
Sydney NSW 2000
t +61 2 9281 9211
e info@learchitects.com.au
w learchitects.com.au


111 William Street
Sydney NSW 2000
t +61 2 9281 9211
e info@learchitects.com.au
w learchitects.com.au

DRAWING NO.
16003 / DA1.20
REVISION
A
STATUS
DA
DRAWN BY
Author
CHECKED BY
Checker

PROJECT TITLE
CAPITAL BANKSTOWN
83-89 NORTH TERRACE & 62 THE MALL,
BANKSTOWN
DRAWING TITLE
LEVEL 17 FLOOR PLAN

 [illegible]

IMPORTANT NOTES ON DRAWING NUMBERS:	
DA	- denotes for development application purpose only
S96	- denotes for Section 96 application purpose only
CC	- denotes for construction certificate purpose only
TD	- denotes for tendering purpose only
CN	- denotes for construction only

 

ARCHITECTS
 **architects**
L34, 225 George Street
Sydney NSW 2000
t +61 2 9281 5511
e info@i3architects.com.au
w i3architects.com.au



DRAWING NO. 16003 / DA1.21	REVISION A	PROJECT TITLE CAPITAL BANKSTOWN 83-99 NORTH TERRACE & 62 THE MALL, BANKSTOWN
STATUS DA	SCALE 1 : 250 @ 1/4"	DRAWING TITLE LEVEL 18 FLOOR PLAN
DRAWN BY Author	CHECKED BY Checker	

I hereby declare that I am a BDAV BASIX accredited assessor as at the date of signature.

Assessor Name/Number Nicholas Johnson VIC/BDAV/13/1513

Assessor Signature  Date 14 October 2016



1:250@A1 0m 2.5 5 7.5 10 20m
or
1:500@A3

NOTES


Before to check and verify all dimensions, including all tolerances for fitting, correct and appropriate. Typical dimensions shall be provided over wall dimensions. Before to verify any dimensions, including all tolerances, prior to the construction of walls. Do not copy drawings. This drawing is for construction purposes only and is not to be used for any other purpose.

Tang & Lee Architects Pty Ltd (in NSW Architects)
ACN 501 522 424
© Copyright 2016

DATE	REVISION	DESCRIPTION	DATE	REVISION	DESCRIPTION	DATE	REVISION	DESCRIPTION
2016.08.08		DA Submission						
2016.10.14	A	For Revised DA Submission						

CLIENT
FIOSON PTY LTD

IMPORTANT NOTES ON DRAWING NUMBERS:
DA - denotes for development application purpose only
S&B - denotes for Section 94 application purpose only
CCC - denotes for construction certificate purpose only
TC - denotes for tendering purpose only
CN - denotes for construction only

 


ARCHITECTS
the architects
111 William Street
Sydney NSW 2000
t +61 2 9281 6431
e info@thearchitects.com.au
w thearchitects.com.au


111 William Street
Sydney NSW 2000
t +61 2 9281 6431
e info@thearchitects.com.au
w thearchitects.com.au

DRAWING NO.	REVISION	PROJECT TITLE
16003 / DA1.22	A	CAPITAL BANKSTOWN 83-89 NORTH TERRACE & 62 THE MALL, BANKSTOWN
STATUS DA	SCALE 1 : 250 @ A1	DRAWING TITLE LEVEL 19 FLOOR PLAN
DRAWN BY Author	CHECKED BY Checker	

[illegible]

 [illegible]

IMPORTANT NOTES ON DRAWING NUMBERS:	
DA	- denotes for development application purpose only
S96	- denotes for Section 96 application purpose only
CC	- denotes for construction certificate purpose only
TD	- denotes for tendering purpose only
CN	- denotes for construction only

 

ARCHITECTS

 **architects**

L34, 225 George Street
Sydney NSW 2000
t +61 2 9281 5511
e info@l34architects.com.au
w l34architects.com.au



DRAWING NO. 16003 / DA1.24	REVISION A	PROJECT TITLE CAPITAL BANKSTOWN 83-99 NORTH TERRACE & 62 THE MALL, BANKSTOWN
STATUS DA	SCALE 1 : 250 @ A1	DRAWING TITLE LEVEL 21 FLOOR PLAN
DRAWN BY Author	CHECKED BY Checker	

I hereby declare that I am a BDAV BASIX accredited assessor as at the date of signature.

Assessor Name/Number Nicholas Johnson VIC/BDAV/13/1513

Assessor Signature  Date 14 October 2016



NOTES

Refer to the check and verify all dimensions, including all dimensions for building, structure and site. Refer to the check and verify all dimensions for building, structure and site. Refer to the check and verify all dimensions for building, structure and site.

2016.09.08	1	DA Submission						
2016.10.10	A	For Revised DA Submission						

CLIENT
FIOSON PTY LTD

IMPORTANT NOTES ON DRAWING NUMBERS:
DA - denotes for development application purpose only
SB - denotes for Section 88 application purpose only
CC - denotes for construction certificate purpose only
TO - denotes for tendering purpose only
CN - denotes for construction only



ARCHITECTS
architects
111 Wattle Street
Sydney NSW 2000
t +61 2 9261 8211
e info@architects.com.au
w architects.com.au

111 Wattle Street
Sydney NSW 2000
t +61 2 9261 8211
e info@architects.com.au
w architects.com.au

DRAWING NO.
16003 / DA1.25
STATUS
DA
DRAWN BY
Author

REVISION
A
SCALE
1 : 250
CHECKED BY
Checker


PROJECT TITLE
CAPITAL BANKSTOWN
83-99 NORTH TERRACE & 62 THE MALL,
BANKSTOWN
DRAWING TITLE
LEVEL 22 FLOOR PLAN

1:250@A1 0m 2.5 5 7.5 10 20m
or
1:500@A3

I hereby declare that I am a BDAV BASIX accredited assessor as at the date of signature.

Assessor Name/Number Nicholas Johnson VIC/BDAV/13/1513

Assessor Signature  Date 14 October 2016

 

DATE	REVISION	DESCRIPTION	DATE	REVISION	DESCRIPTION	DATE	REVISION	DESCRIPTION
2016.09.08		DA Submission						
2016.10.10	A	For Approved DA Submission						

CLIENT
FIOSON PTY LTD

IMPORTANT NOTES ON DRAWING NUMBERS:
DA - denotes for development application purpose only
S&B - denotes for Section 98 application purpose only
CCC - denotes for construction certificate purpose only
TO - denotes for tendering purpose only
CN - denotes for construction only



ARCHITECTS
e architects
124, 125 George Street
Sydney NSW 2000
t +61 2 9261 8011
e info@e-architects.com.au
w e-architects.com.au


net
117 Willoughby Road
Crows Nest NSW 2055
t +61 9431 6431
e info@netarchitects.com.au
w netarchitects.com.au

DRAWING NO.	REVISION	PROJECT TITLE
16003 / DA1.26	A	CAPITAL BANKSTOWN 83-99 NORTH TERRACE & 62 THE MALL, BANKSTOWN
STATUS DA	SCALE 1 : 250 @ A1	DRAWING TITLE LEVEL 23 FLOOR PLAN
DRAWN BY Author	CHECKED BY Checker	

I hereby declare that I am a BDAV BASIX accredited assessor as at the date of signature.

Assessor Name/Number Nicholas Johnson VIC/BDAV/13/1513

Assessor Signature  Date 14 October 2016

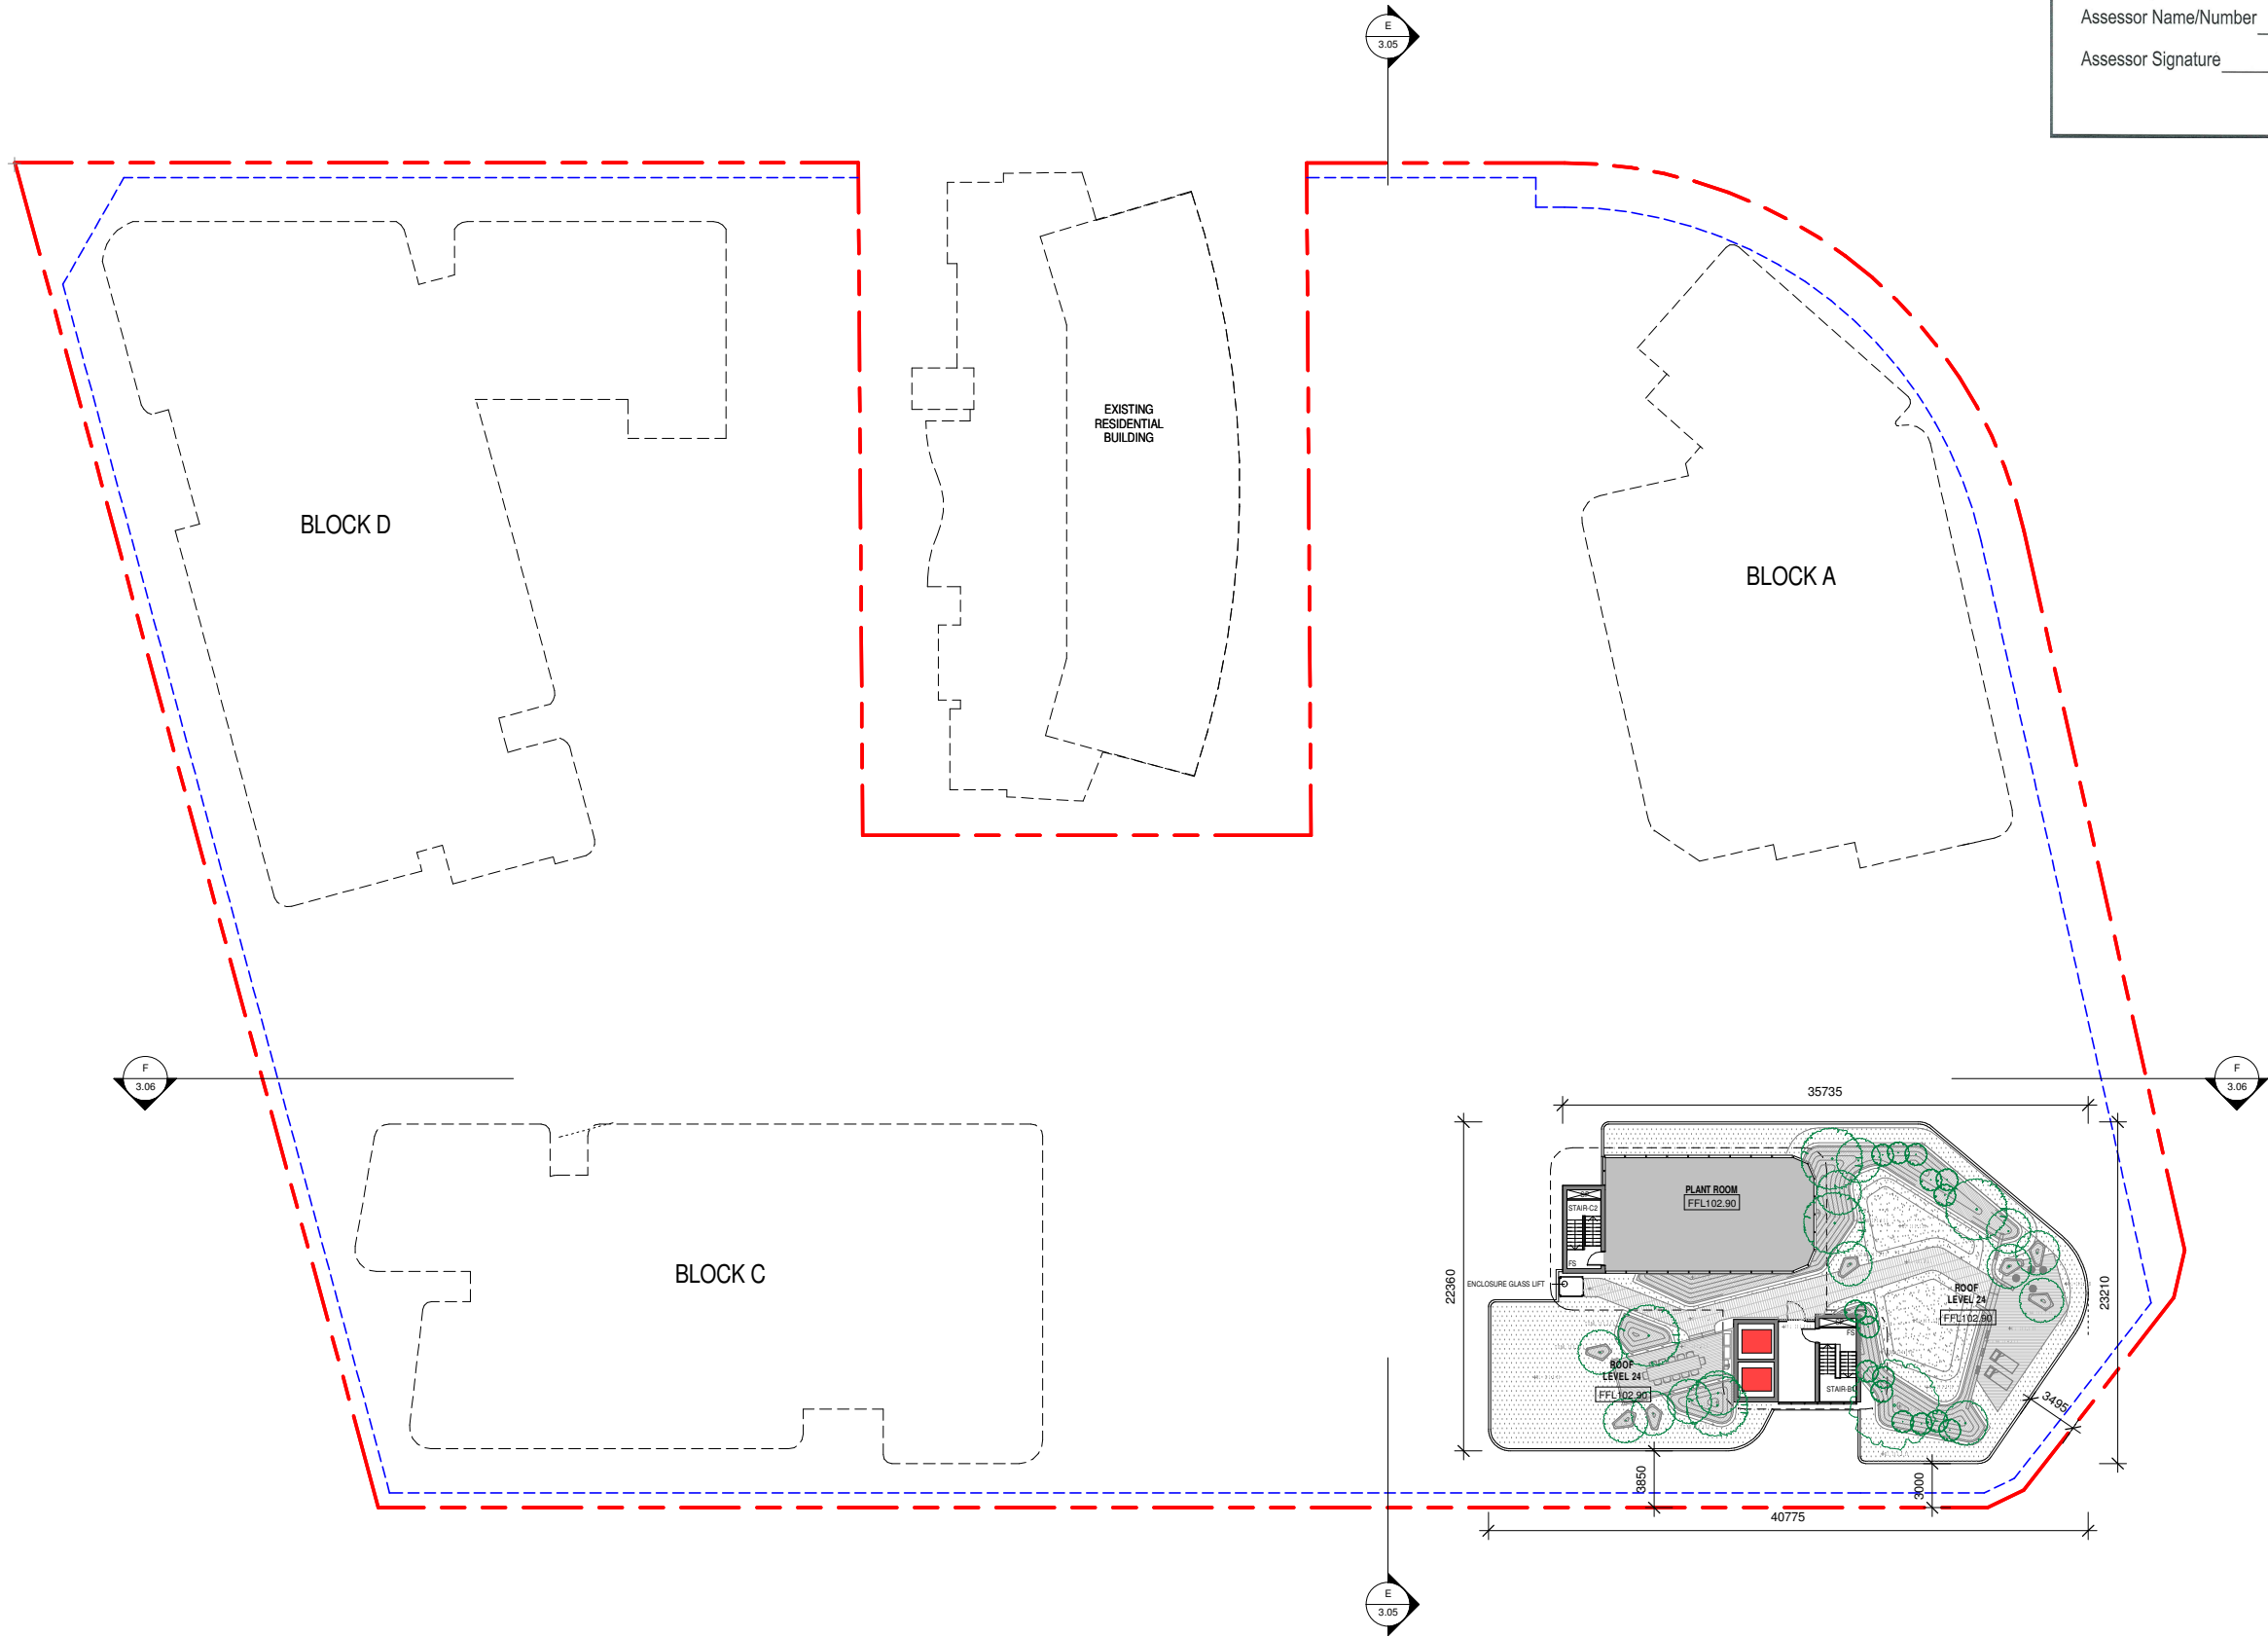

DATE	REVISION	DESCRIPTION	DATE	REVISION	DESCRIPTION	DATE	REVISION	DESCRIPTION
2016.10.14	A	For Revised DA Submission						

CLIENT
FIOSON PTY LTD

IMPORTANT NOTES ON DRAWING NUMBERS:
DA - denotes for development application purpose only
S&B - denotes for Section 98 application purpose only
CC - denotes for construction certificate purpose only
TD - denotes for tendering purpose only
CN - denotes for construction only



ARCHITECTS
le architects
111 Williamstown Road
Melbourne VIC 3207
t +61 3 9421 6431
e info@learchitects.com.au
w learchitects.com.au

111 Williamstown Road
Melbourne VIC 3207
t +61 3 9421 6431
e info@learchitects.com.au
w learchitects.com.au



DRAWING NO.
16003 / DA1.27
REVISION
A
STATUS
DA
DRAWN BY
Author
CHECKED BY
Checker

PROJECT TITLE
CAPITAL BANKSTOWN
83-99 NORTH TERRACE & 62 THE MALL,
BANKSTOWN
DRAWING TITLE
LEVEL 24 FLOOR PLAN

I hereby declare that I am a BDAV BASIX accredited assessor as at the date of signature.

Assessor Name/Number Nicholas Johnson VIC/BDAV/13/1513

Assessor Signature  Date 14 October 2016

 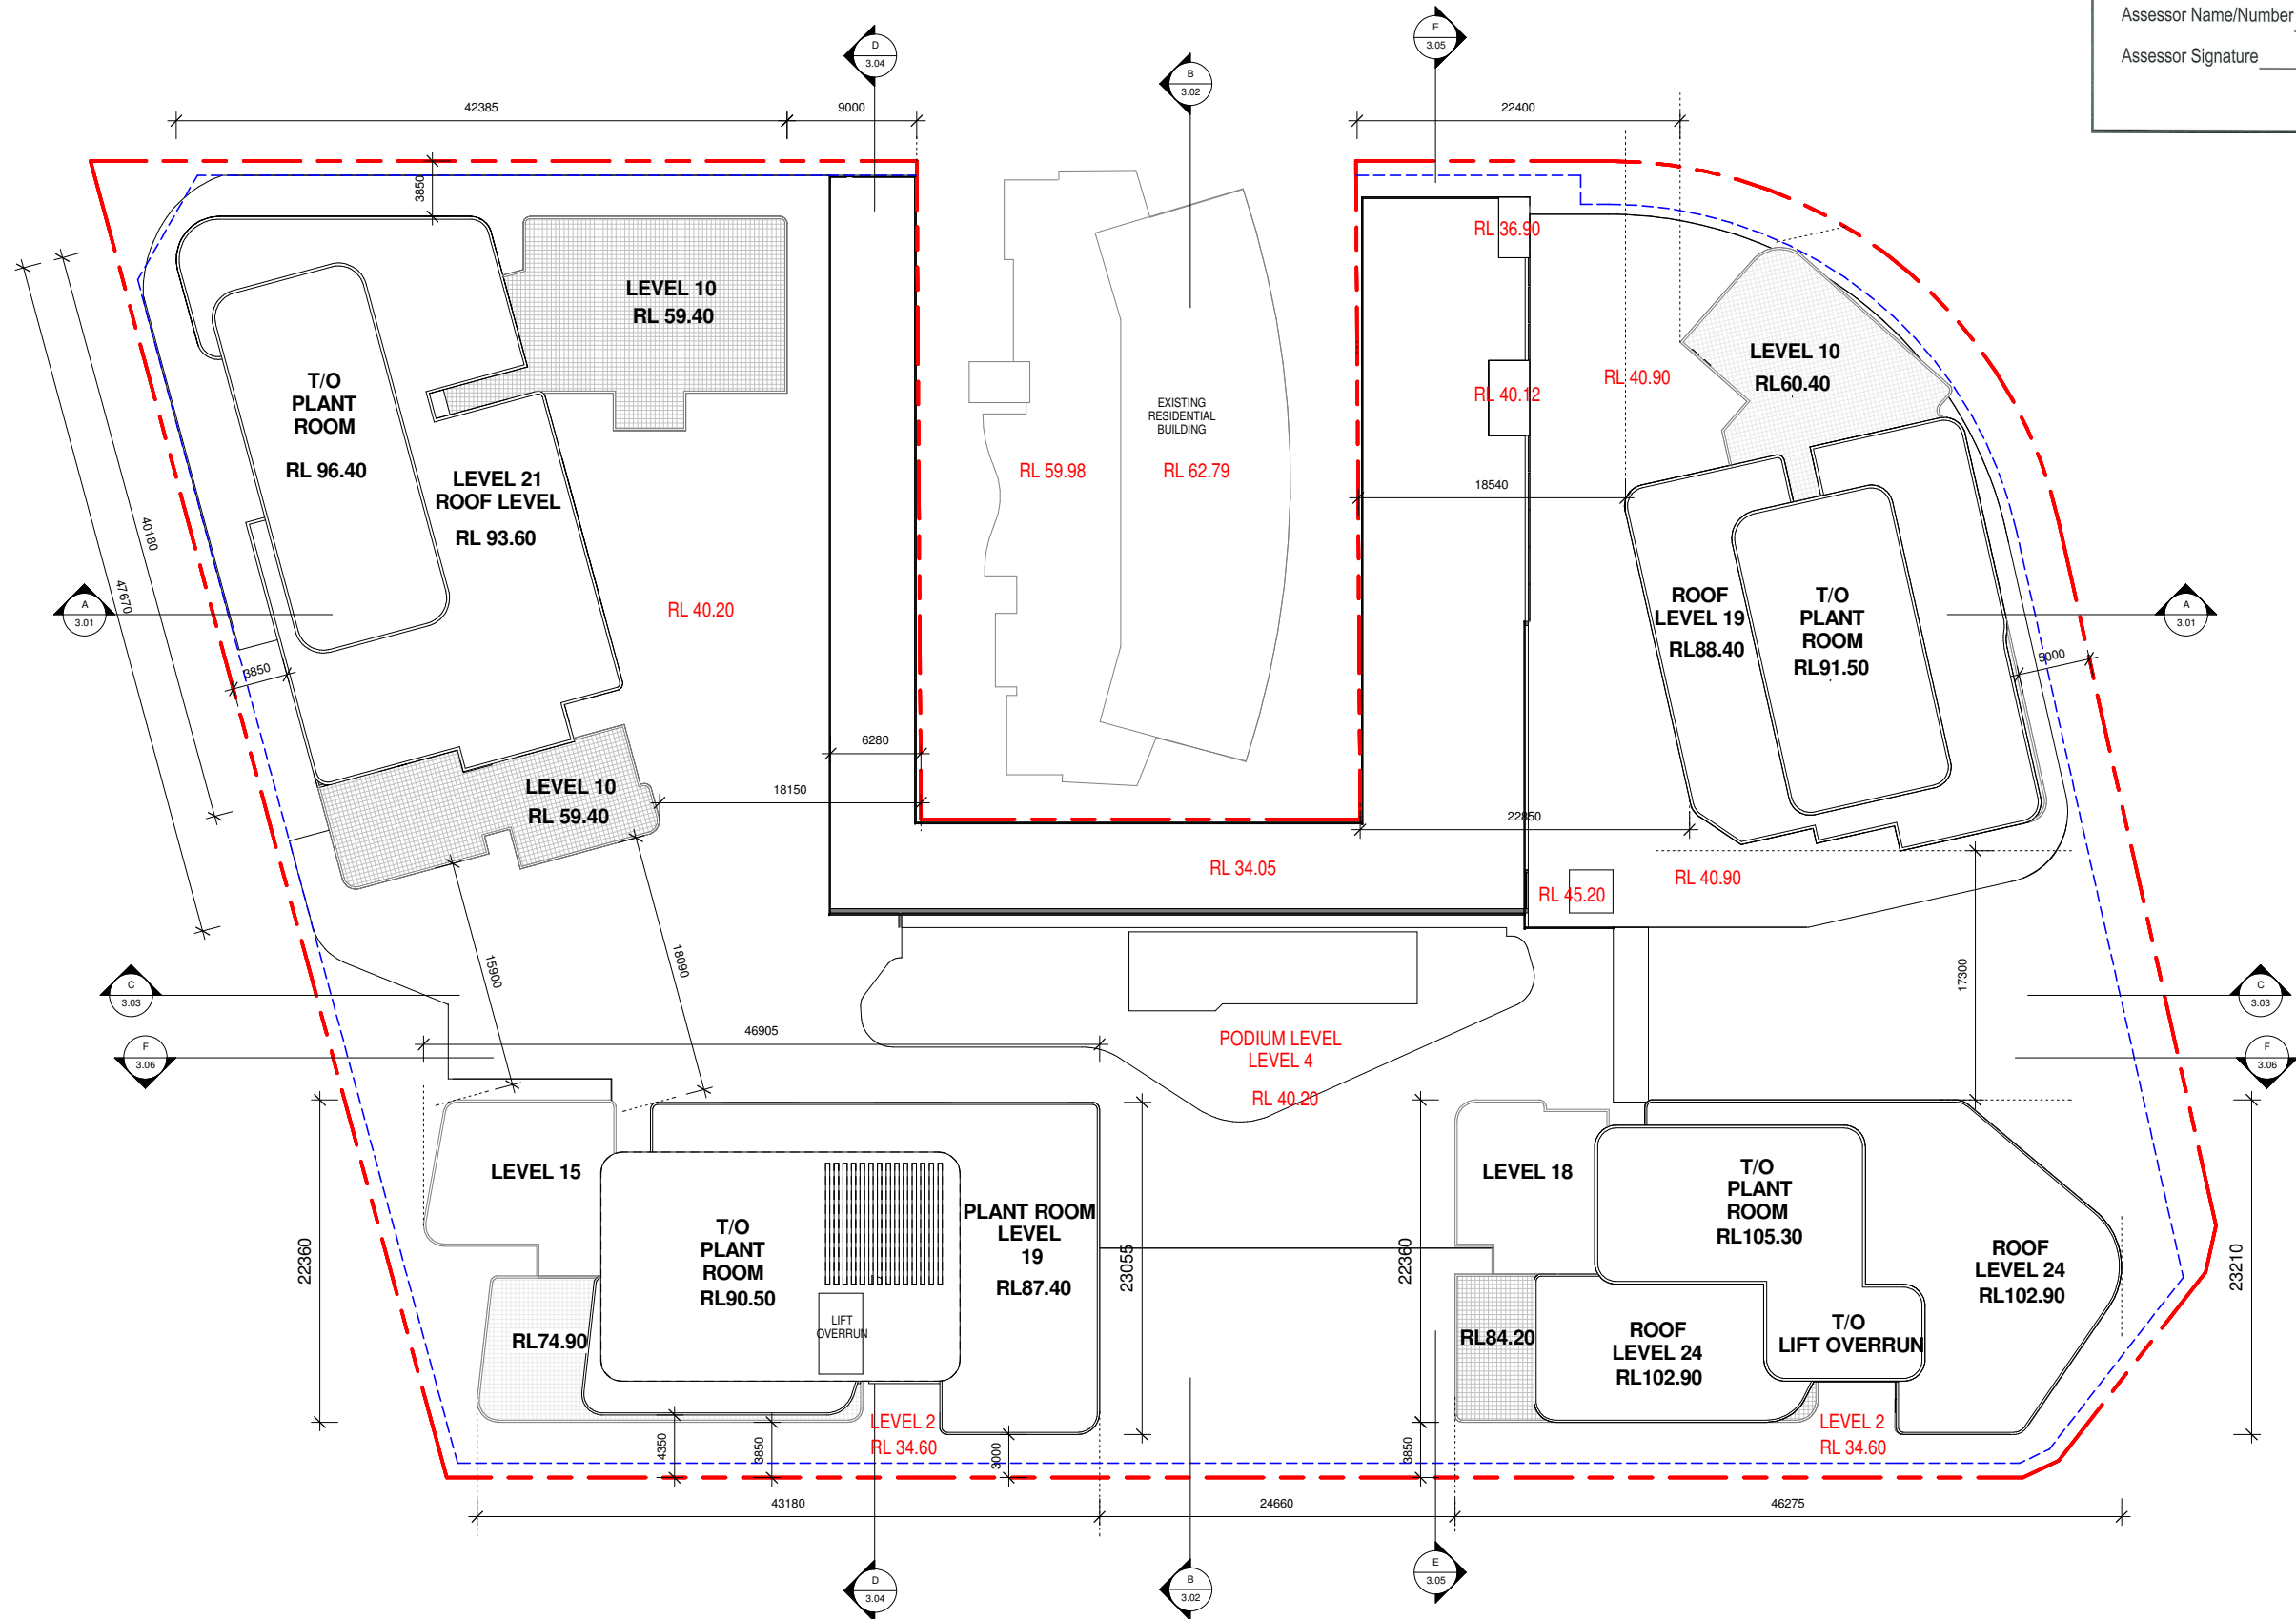

NOTES

Before to check and verify all dimensions, including all dimensions for existing and proposed. If any dimensions are not shown, please refer to the relevant drawings. 

Tung & Lee Architects Pty Ltd (in N.S.W.)
ACN 501 522 454
© Copyright 2016

DATE	REVISION	DESCRIPTION	DATE	REVISION	DESCRIPTION	DATE	REVISION	DESCRIPTION
2016.08.08		DA Submission						
2016.10.10	A	For Revised DA Submission						

CLIENT
FIOSON PTY LTD

IMPORTANT NOTES ON DRAWING NUMBERS:
DA
S&P
CC
TD
CN
- denotes for development application purpose only
- denotes for Section 98 application purpose only
- denotes for construction certificate purpose only
- denotes for tendering purpose only
- denotes for construction only

NORTH POINT



ARCHITECTS
le architects
111 Williamstown Road
Melbourne VIC 3207
t +61 3 9591 6401
e info@learchitects.com.au
w learchitects.com.au

le
111 Williamstown Road
Melbourne VIC 3207
t +61 3 9591 6401
e info@learchitects.com.au
w learchitects.com.au

DRAWING NO.
16003 / DA1.28
STATUS
DA
DRAWN BY
Author

REVISION
A
SCALE
1 : 250
@ A1
CHECKED BY
Checker

PROJECT TITLE
CAPITAL BANKSTOWN
83-99 NORTH TERRACE & 62 THE MALL,
BANKSTOWN
DRAWING TITLE
ROOF PLAN