



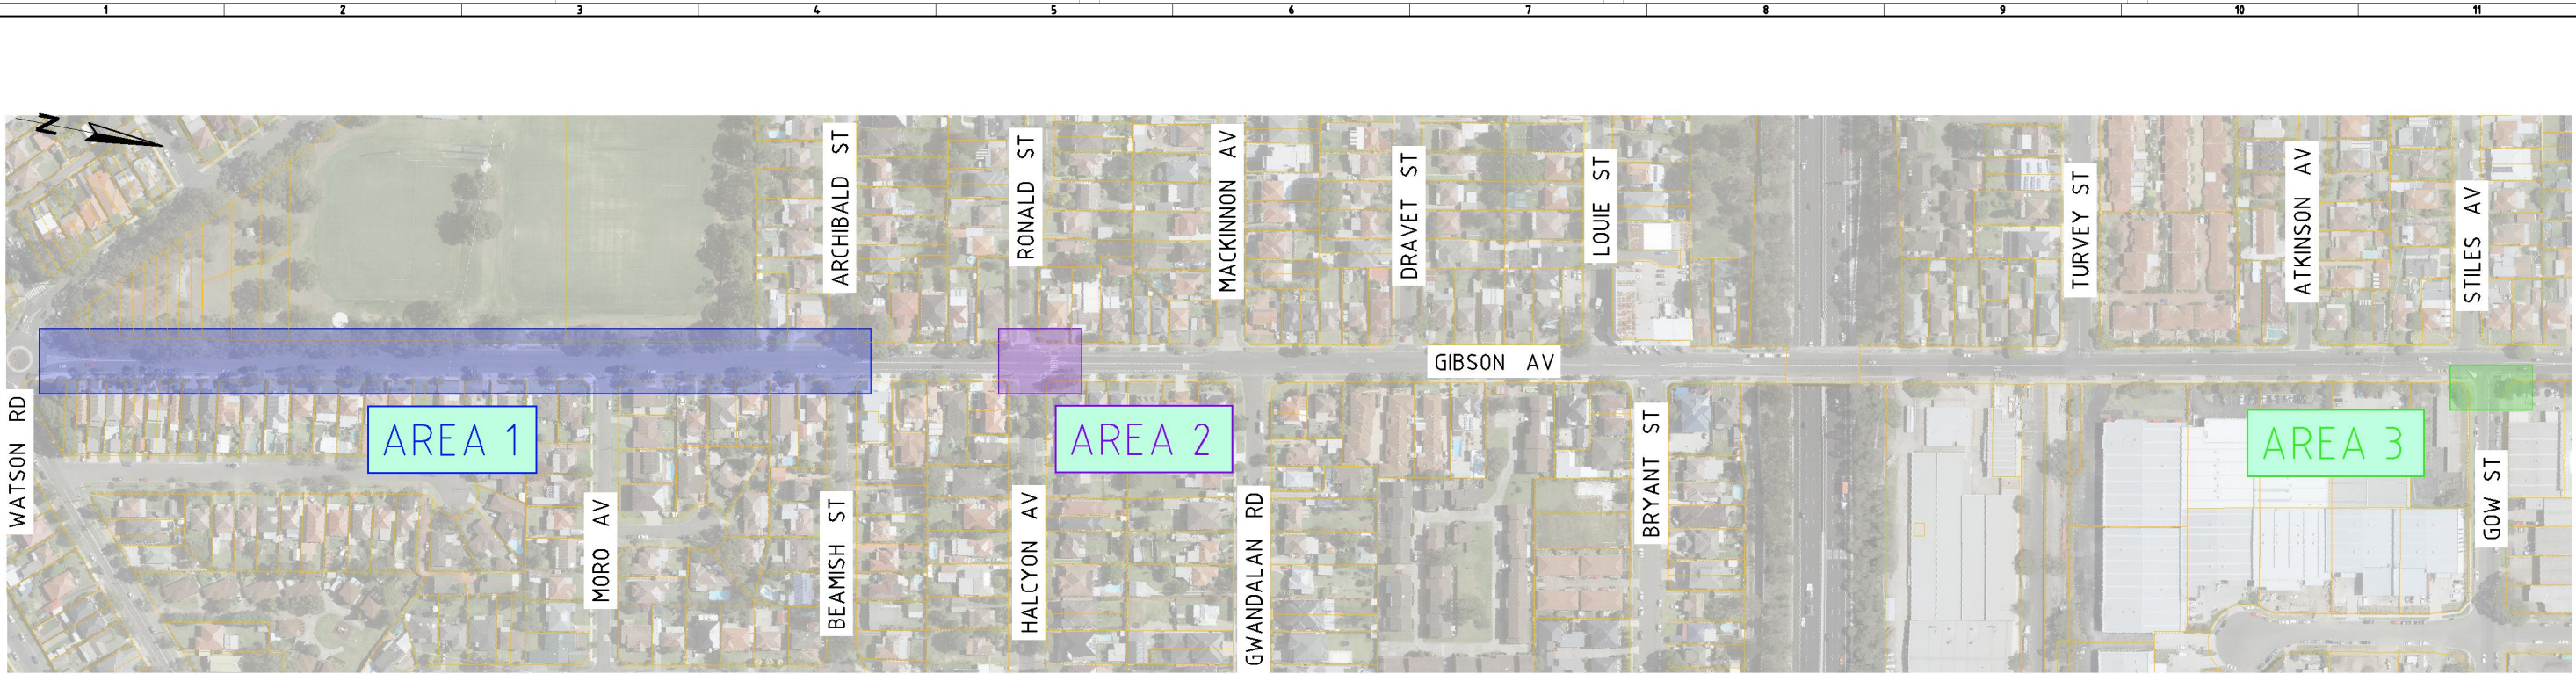

OVERALL CONSULTATION PLAN - GIBSON AV, PADSTOW
SCALE NTS

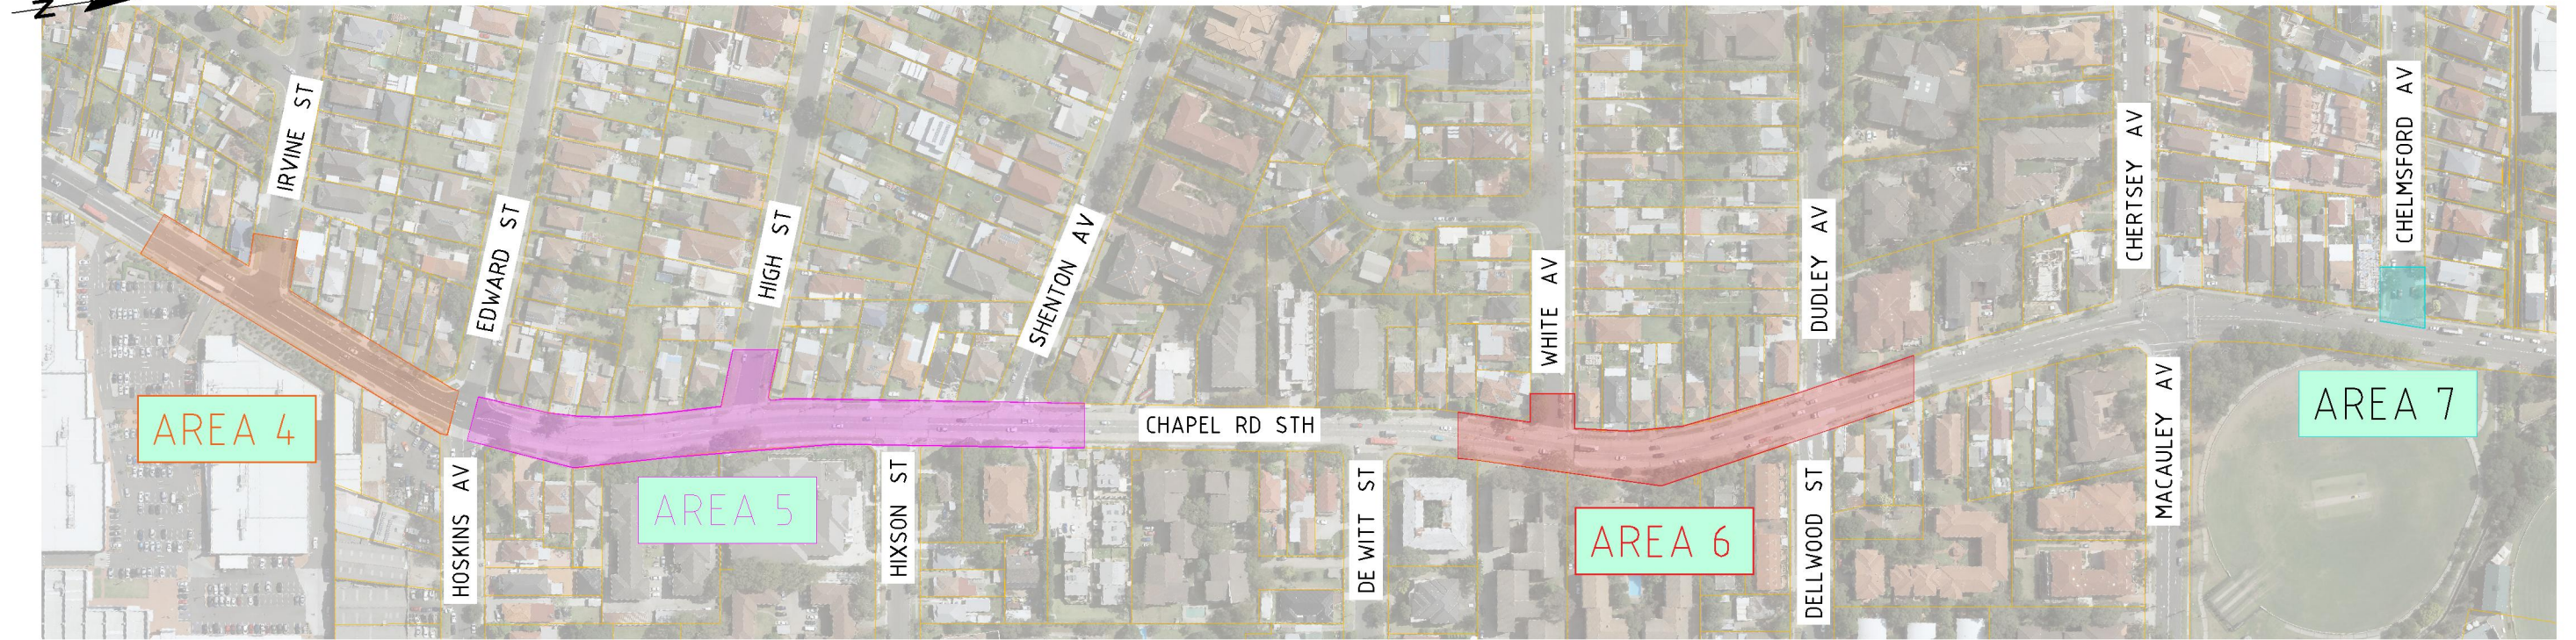

OVERALL CONSULTATION PLAN - CHAPEL RD STH, BANKSTOWN
SCALE NTS

CONSULTATION

REVISION			
1	CONSULTATION	NK	/06/19
REV	DESCRIPTION	APPROVED	DATE

Scales:	



CIVIC TOWER
LEVEL 1
66-72 RICKARD ROAD
BANKSTOWN, NSW 2206

Ph: (02) 9707 9642
Fax: (02) 9707 9557
Post: PO Box 8
BANKSTOWN, NSW 1905


Client/Asset Owner/Traffic Eng. Name: SASHA MAROSEVAC Date: /06/19	Designer Name: VAN TRAN Date: /06/19
Approved for Construction Name: X.X Date: /03/19	Verified Name: NARA KONESAN Date: /06/19

Scale: AS SHOWN
Datum: AHD
Grid: MGA
Sheet Size: A3
Surveyed: K.T. & Y.L. Date: 07/18, 03/19
Drawn: V.T. Date: 06/19

Client: CITY OF CANTERBURY BANKSTOWN
GIBSON AVE, PADSTOW & CHAPEL RD SOUTH, BANKSTOWN
NSW GOVERNMENT SAFER ROADS PROGRAM 2019-2020 ALONG GIBSON AVE, PADSTOW & CHAPEL RD SOUTH, BANKSTOWN
OVERALL CONSULTATION PLAN - GIBSON AV, PADSTOW & CHAPEL RD STH, BANKSTOWN

PROJECT N°	CBC00652
Sheet No:	1 of 8
Revision:	1

U:\Projects\Black Spot Program 2019-20\Gibson Ave And Chapel Rd\DWG\02 Preliminary\02 Preliminary (L3)\Consultation\CBC0652_L3_Preliminary_CONSULTATION.dwg 06/17/19

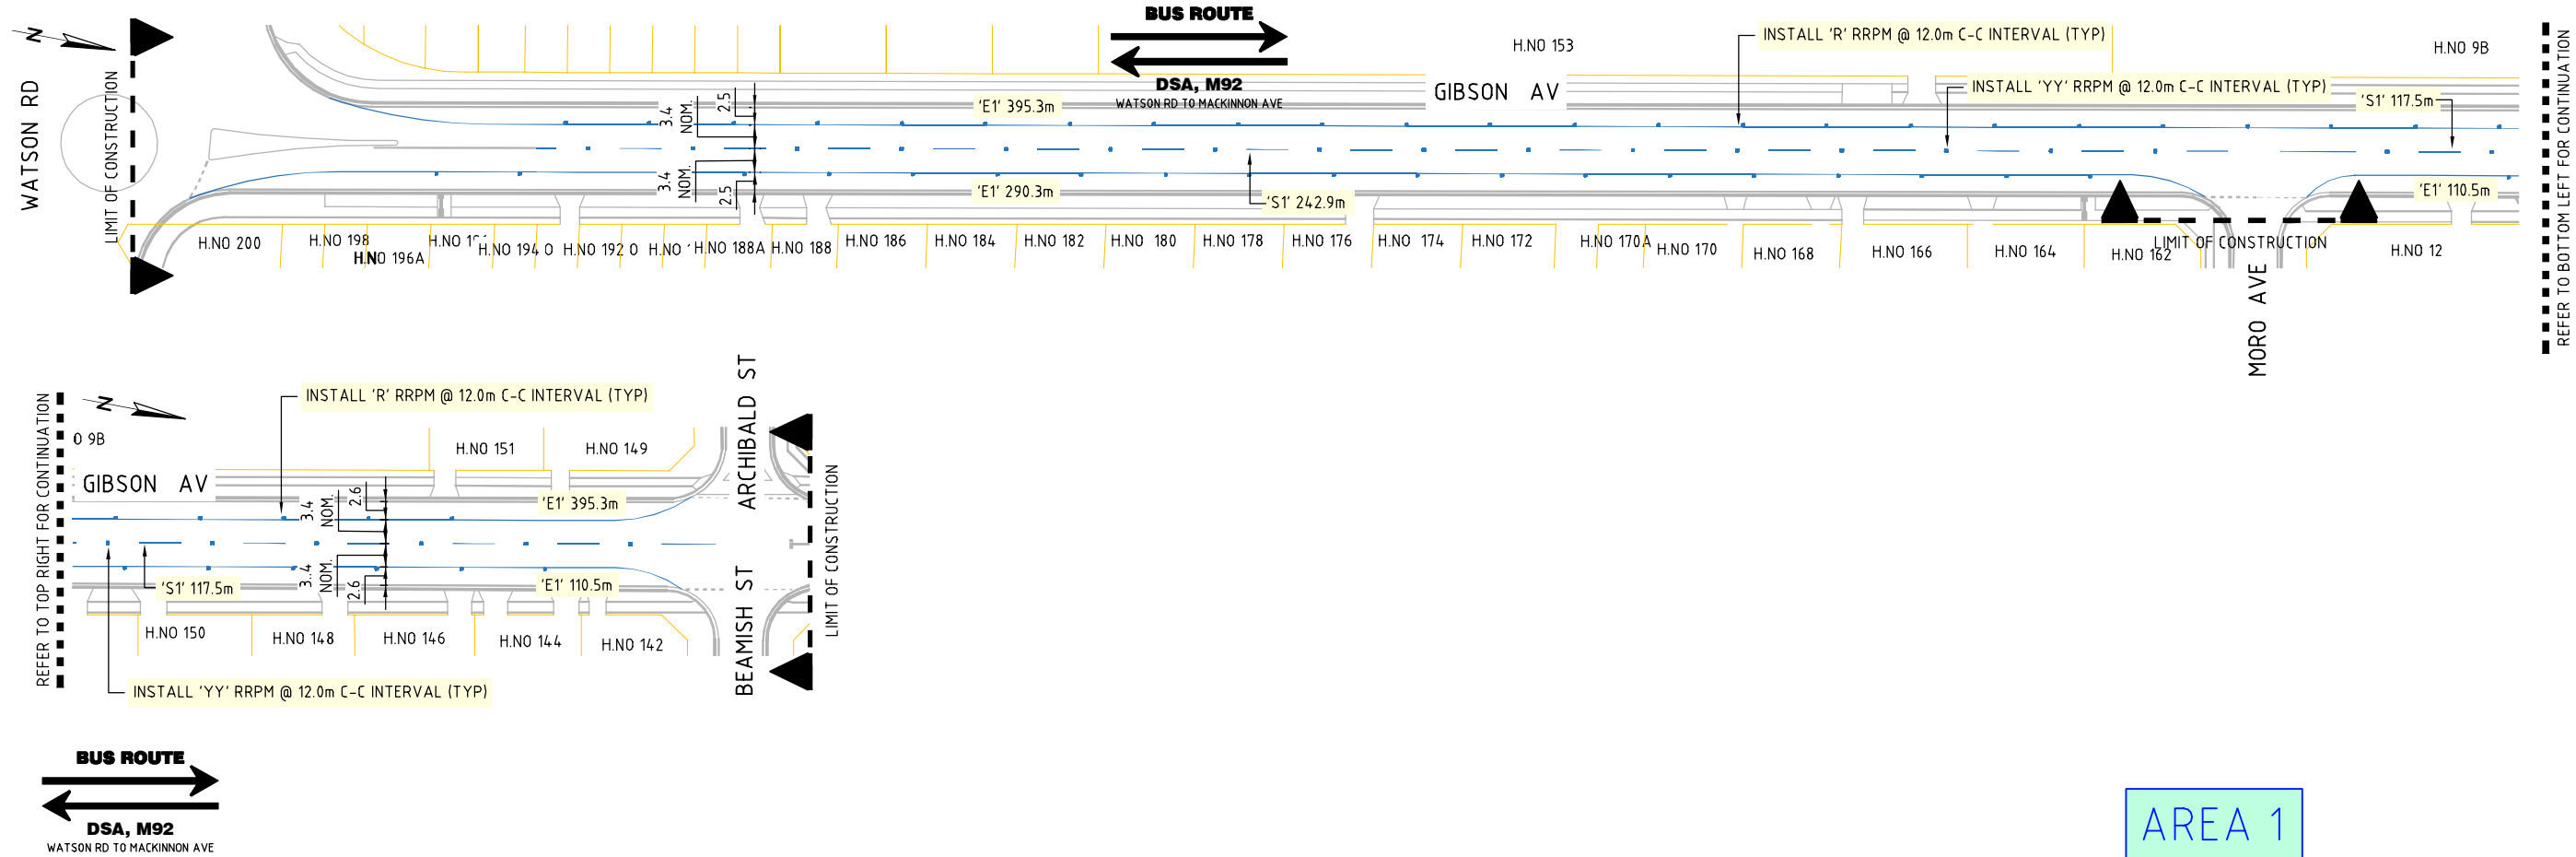


CONSULTATION PLAN (AREA 1)- GIBSON AVE FROM WATSON RD TO BEAMISH ST, PADSTOW
SCALE 1:1000



UNLESS DETAILED ON THIS DRAWING
ALL WORK SHALL CONFORM TO **AUS SPEC**

REVISION			
REV	DESCRIPTION	APPROVED	DATE
1	CONSULTATION	NK	/06/19

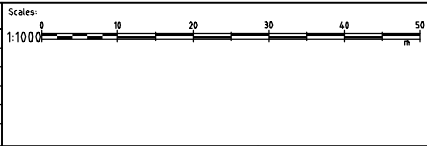

CIVIC TOWER
LEVEL 1
66-72 RICKARD ROAD
BANKSTOWN, NSW 2200
Ph: (02) 9707 9642
Fax: (02) 9707 9557
Post: PO Box 8
BANKSTOWN, NSW 1885

Client/Asset Owner/Traffic Eng. Name: SASHA MAROSEVAC Date: /06/19 Approved for Construction Name: X.X. Date: /03/19	Designer Name: VAN TRAN Date: /06/19 Verified Name: NARA KONESAN Date: /06/19	Scale: AS SHOWN Datum: AHD Grid: MGA Sheet Size: A3 Surveyed: K.T.R.Y.L. Date: 07/18, 03/19 Drawn: V.T. Date: 06/19
---	--	--

Client: CITY OF CANTERBURY BANKSTOWN		PROJECT N°
GIBSON AVE, PADSTOW & CHAPEL RD SOUTH, BANKSTOWN		CBC00652
NSW GOVERNMENT SAFER ROADS PROGRAM 2019-2020 ALONG GIBSON AVE, PADSTOW & CHAPEL RD SOUTH, BANKSTOWN		Sheet No: 2 of 8
CONSULTATION PLAN (AREA 1) - GIBSON AVE FROM WATSON RD TO BEAMISH ST, PADSTOW		Revision: 1

CONSULTATION

RECONSTRUCT K&G / DISH DRAIN	
REFER TO CBC STANDARD DWG No. S-001	
PROVIDE TOPSOIL & TURF	
KIKUYU TURF OR SIMILAR.	
CONSTRUCT/RECONSTRUCT FOOTPATH TYPE-A	
REFER TO CBC STANDARD DWG No. S-027	
CONSTRUCT/RECONSTRUCT KERB RAMP	
REFER TO CBC STANDARD DWG No. S-003	
RECONSTRUCT LIGHT DUTY VC	
REFER TO CBC STANDARD DWG No. S-007	
INSTALL TACTILES	
REFER TO CBC STD DWG S-002. ACCESSIBLE OR APPROVED EQUIVALENT. LRV-5	




**DIAL BEFORE
YOU DIG**
www.1100.com.au

UNLESS DETAILED ON THIS DRAWING
ALL WORK SHALL CONFORM TO **AUS**  **SPEC**

CITY OF CANTERBURY BANKSTOWN	PROJECT N°
ON AVE, PADSTOW & CHAPEL RD SOUTH, BANKSTOWN	CBC00652
MENT SAFER ROADS PROGRAM 2019-2020 ALONG GIBSON AVE, PADSTOW & CHAPEL RD SOUTH, BANKSTOWN	Sheet No: 3 of 8
CONSULTATION PLAN (AREA 2) – GIBSON AVE AT HALCYON AVE, PADSTOW	Revision: 1

U:\Projects\Black Spot Program 2019-20\Gibson Ave And Chapel Rd\DWG\02 Preliminary\02 Preliminary (L3)\Consultation\CBC0652_L3_Preliminary_CONSULTATION.dwg 06/17/19

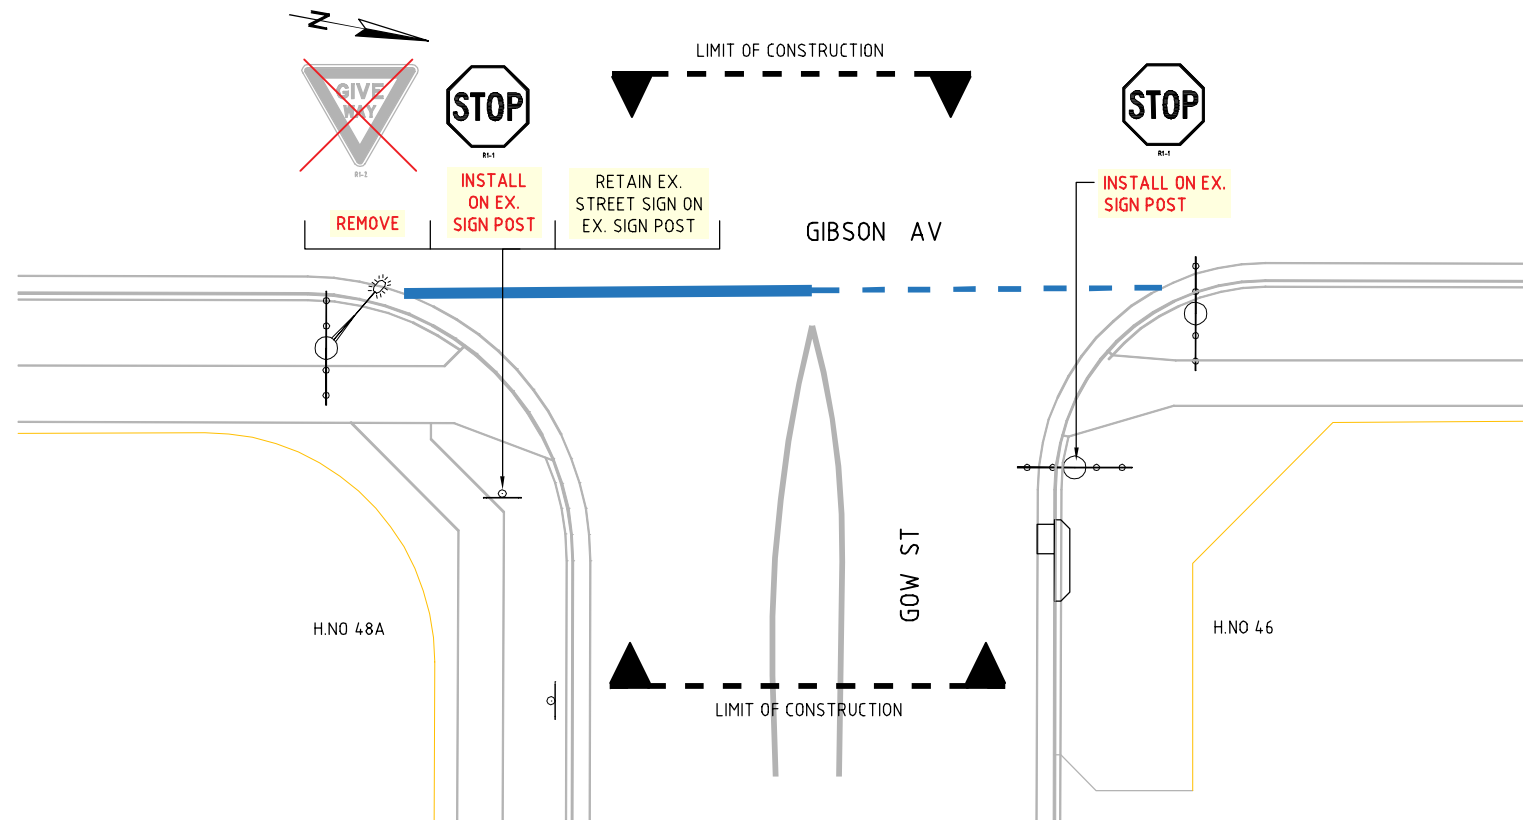

CONSULTATION PLAN (AREA 3) - GIBSON AVE AT GOW ST, PADSTOW
SCALE 1:200

AREA 3





UNLESS DETAILED ON THIS DRAWING
ALL WORK SHALL CONFORM TO **AUS SPEC**

CONSULTATION


REVISION					Scales:		 CANTERBURY BANKSTOWN CIVIC TOWER LEVEL 1 66-72 RICKARD ROAD BANKSTOWN, NSW 2200 Ph. (02) 9707 9642 Fax (02) 9707 9557 Post: PO Box 8 BANKSTOWN, NSW 1885	Client/Asset Owner/Traffic Eng.		Designer	Scale: AS SHOWN		Client: CITY OF CANTERBURY BANKSTOWN GIBSON AVE, PADSTOW & CHAPEL RD SOUTH, BANKSTOWN NSW GOVERNMENT SAFER ROADS PROGRAM 2019-2020 ALONG GIBSON AVE, PADSTOW & CHAPEL RD SOUTH, BANKSTOWN CONSULTATION PLAN (AREA 3) - GIBSON AVE AT GOW ST, PADSTOW	PROJECT N° CBC00652	
					1:1000			Name: SASHA MAROSEVAC	Date: /06/19	Name: VAN TRAN	Date: /06/19	Datum: AHD			GIBSON AVE, PADSTOW & CHAPEL RD SOUTH, BANKSTOWN																																							
					1:250			Date: /06/19	Approved for Construction	Verified	Grid: MGA	Sheet: A3				NSW GOVERNMENT SAFER ROADS PROGRAM 2019-2020 ALONG GIBSON AVE, PADSTOW & CHAPEL RD SOUTH, BANKSTOWN																																						
								Name: X.X	Date: /03/19	Name: NARA KONESAN	Date: /06/19	Surveyed: K.T.&Y.L. Date: 07/18, 03/19					4 of 8																																					
								Date: /03/19		Drawn: V.T.	Date: 06/19	Revision: 1	
1	CONSULTATION		NK	/06/19	
REV	DESCRIPTION		APPROVED	DATE	
1					2					3					4					5					6					7					8					9					10					11				

U:\Projects\Black Spot Program 2019-20\Gibson Ave And Chapel Rd\DWG\02 Preliminary\03 Consultation\CB0652_L3_Preliminary CONSULTATION.dwg 06/17/19

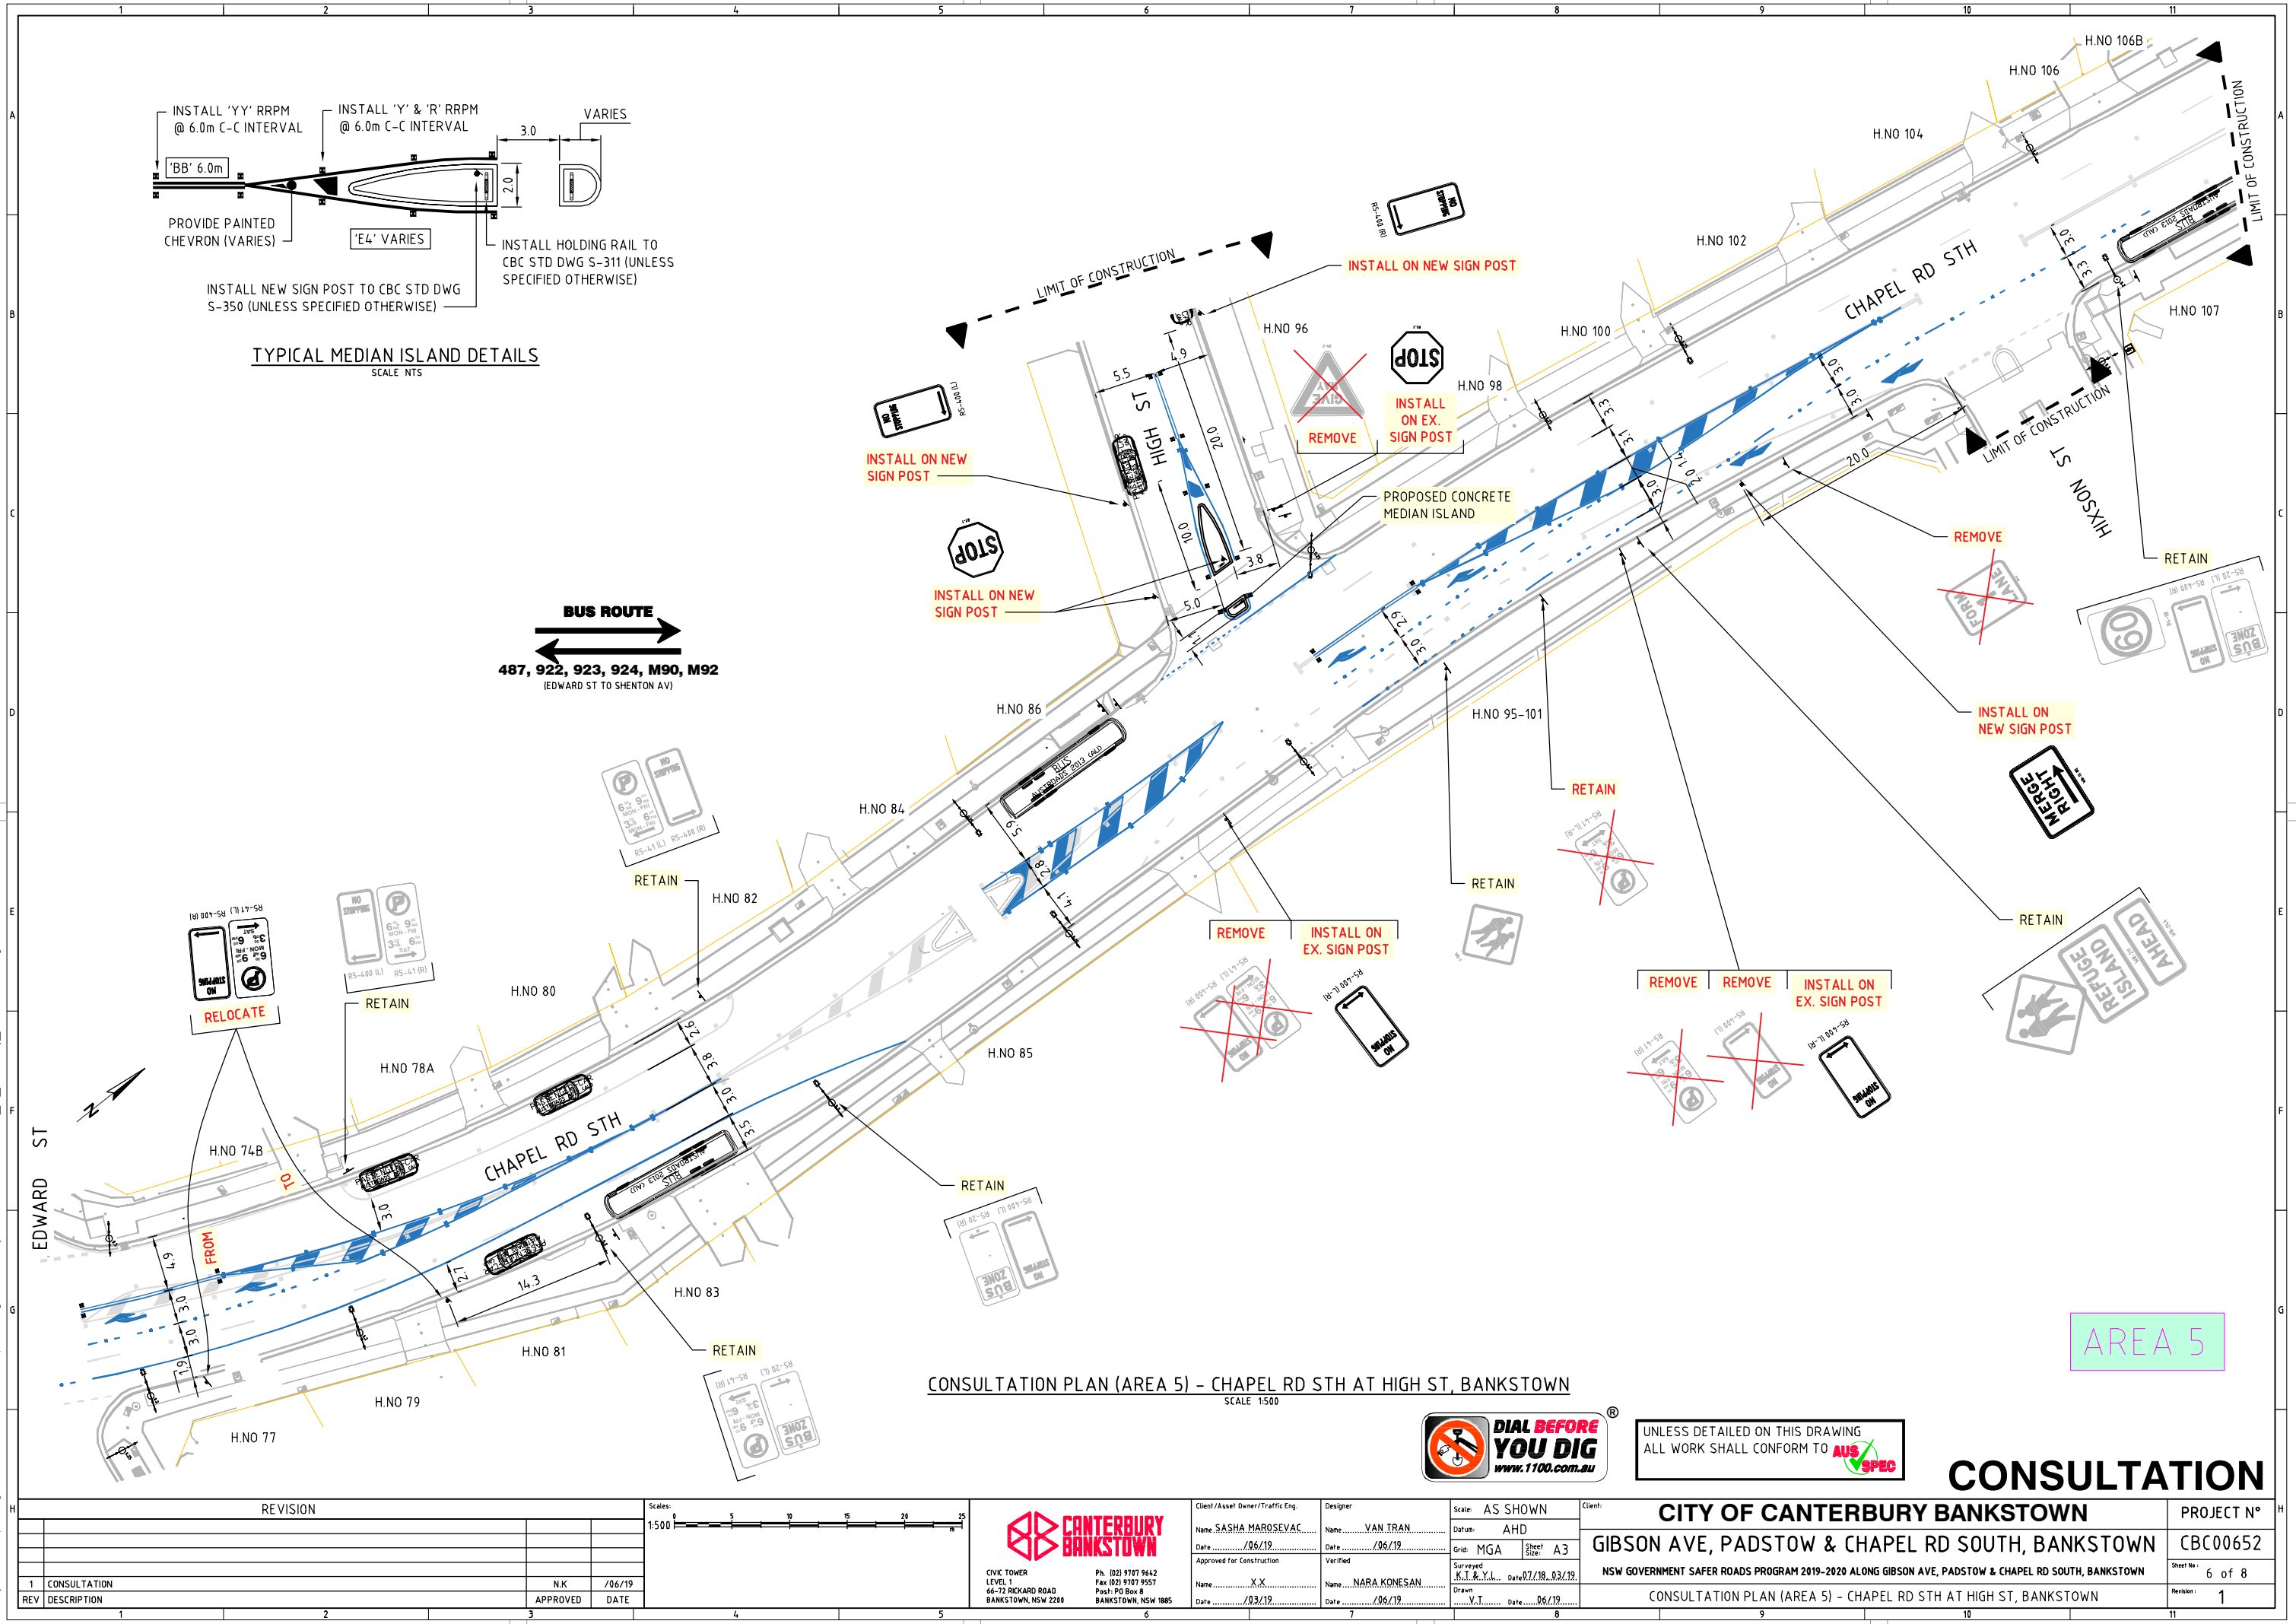


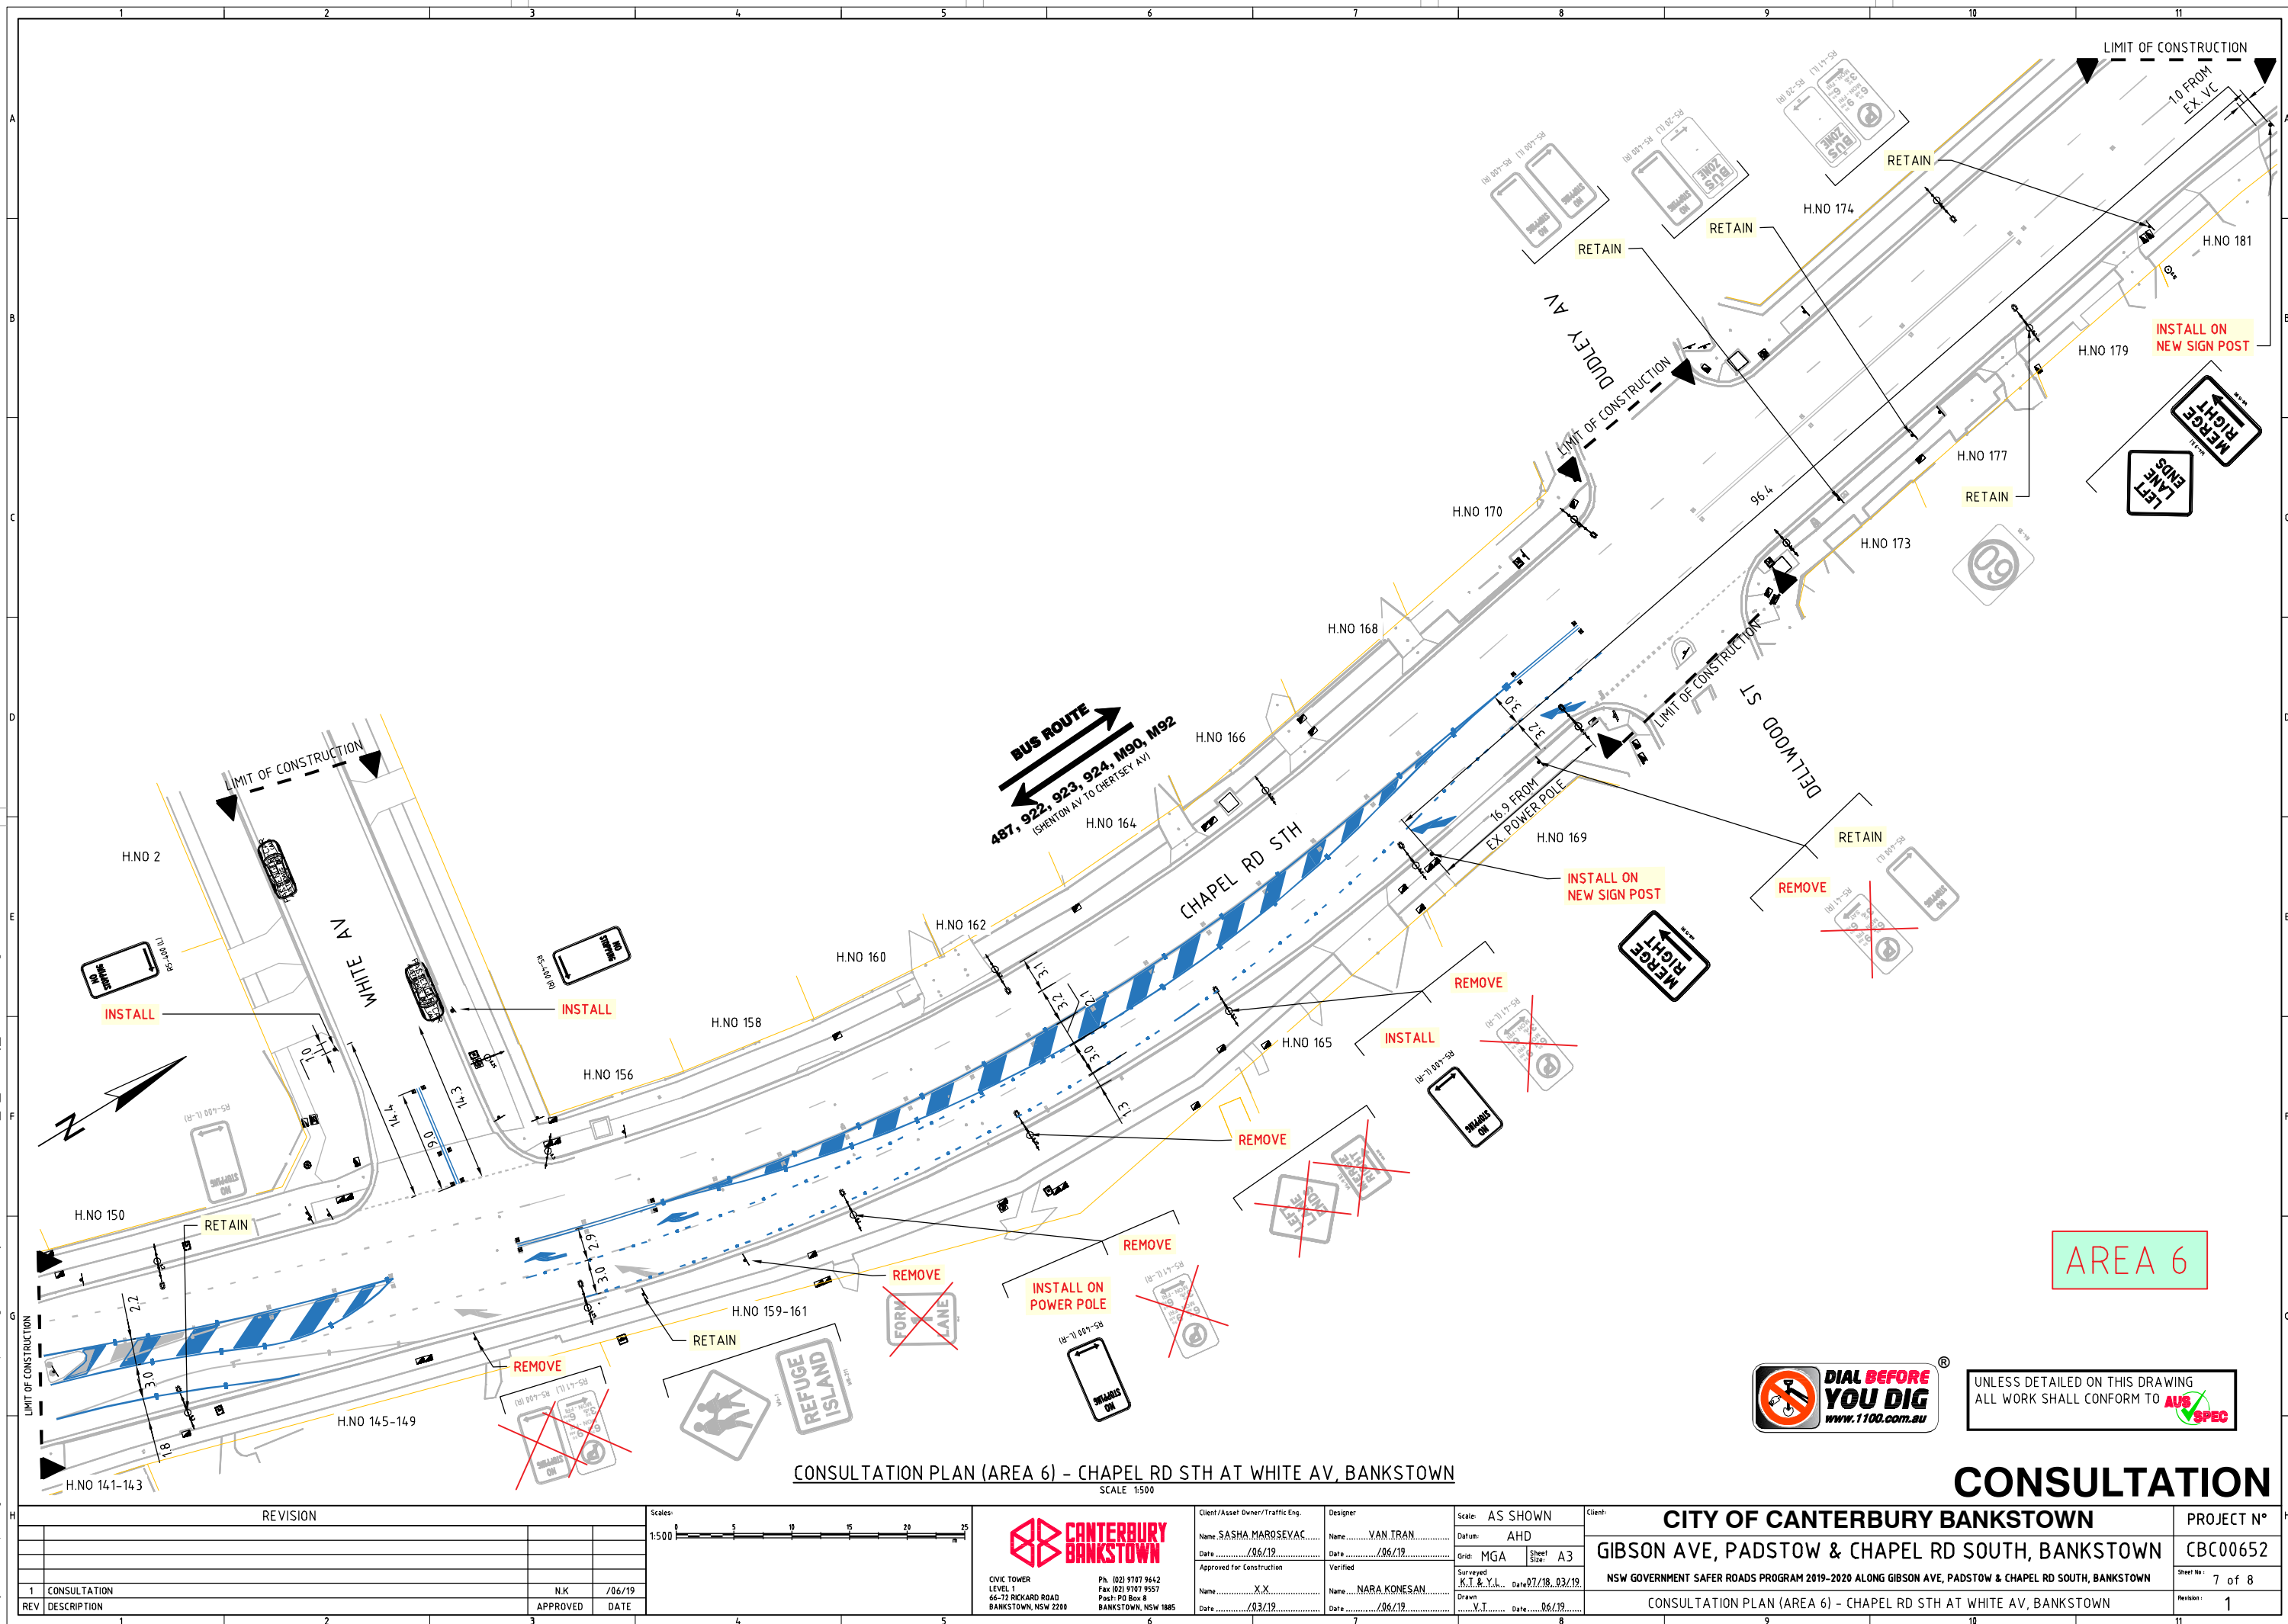


U:\Projects\Black Spot Program 2019-20\Gibson Ave And Chapel Rd\DWG\02 Preliminary\CONSULTATION.dwg 06/17/19

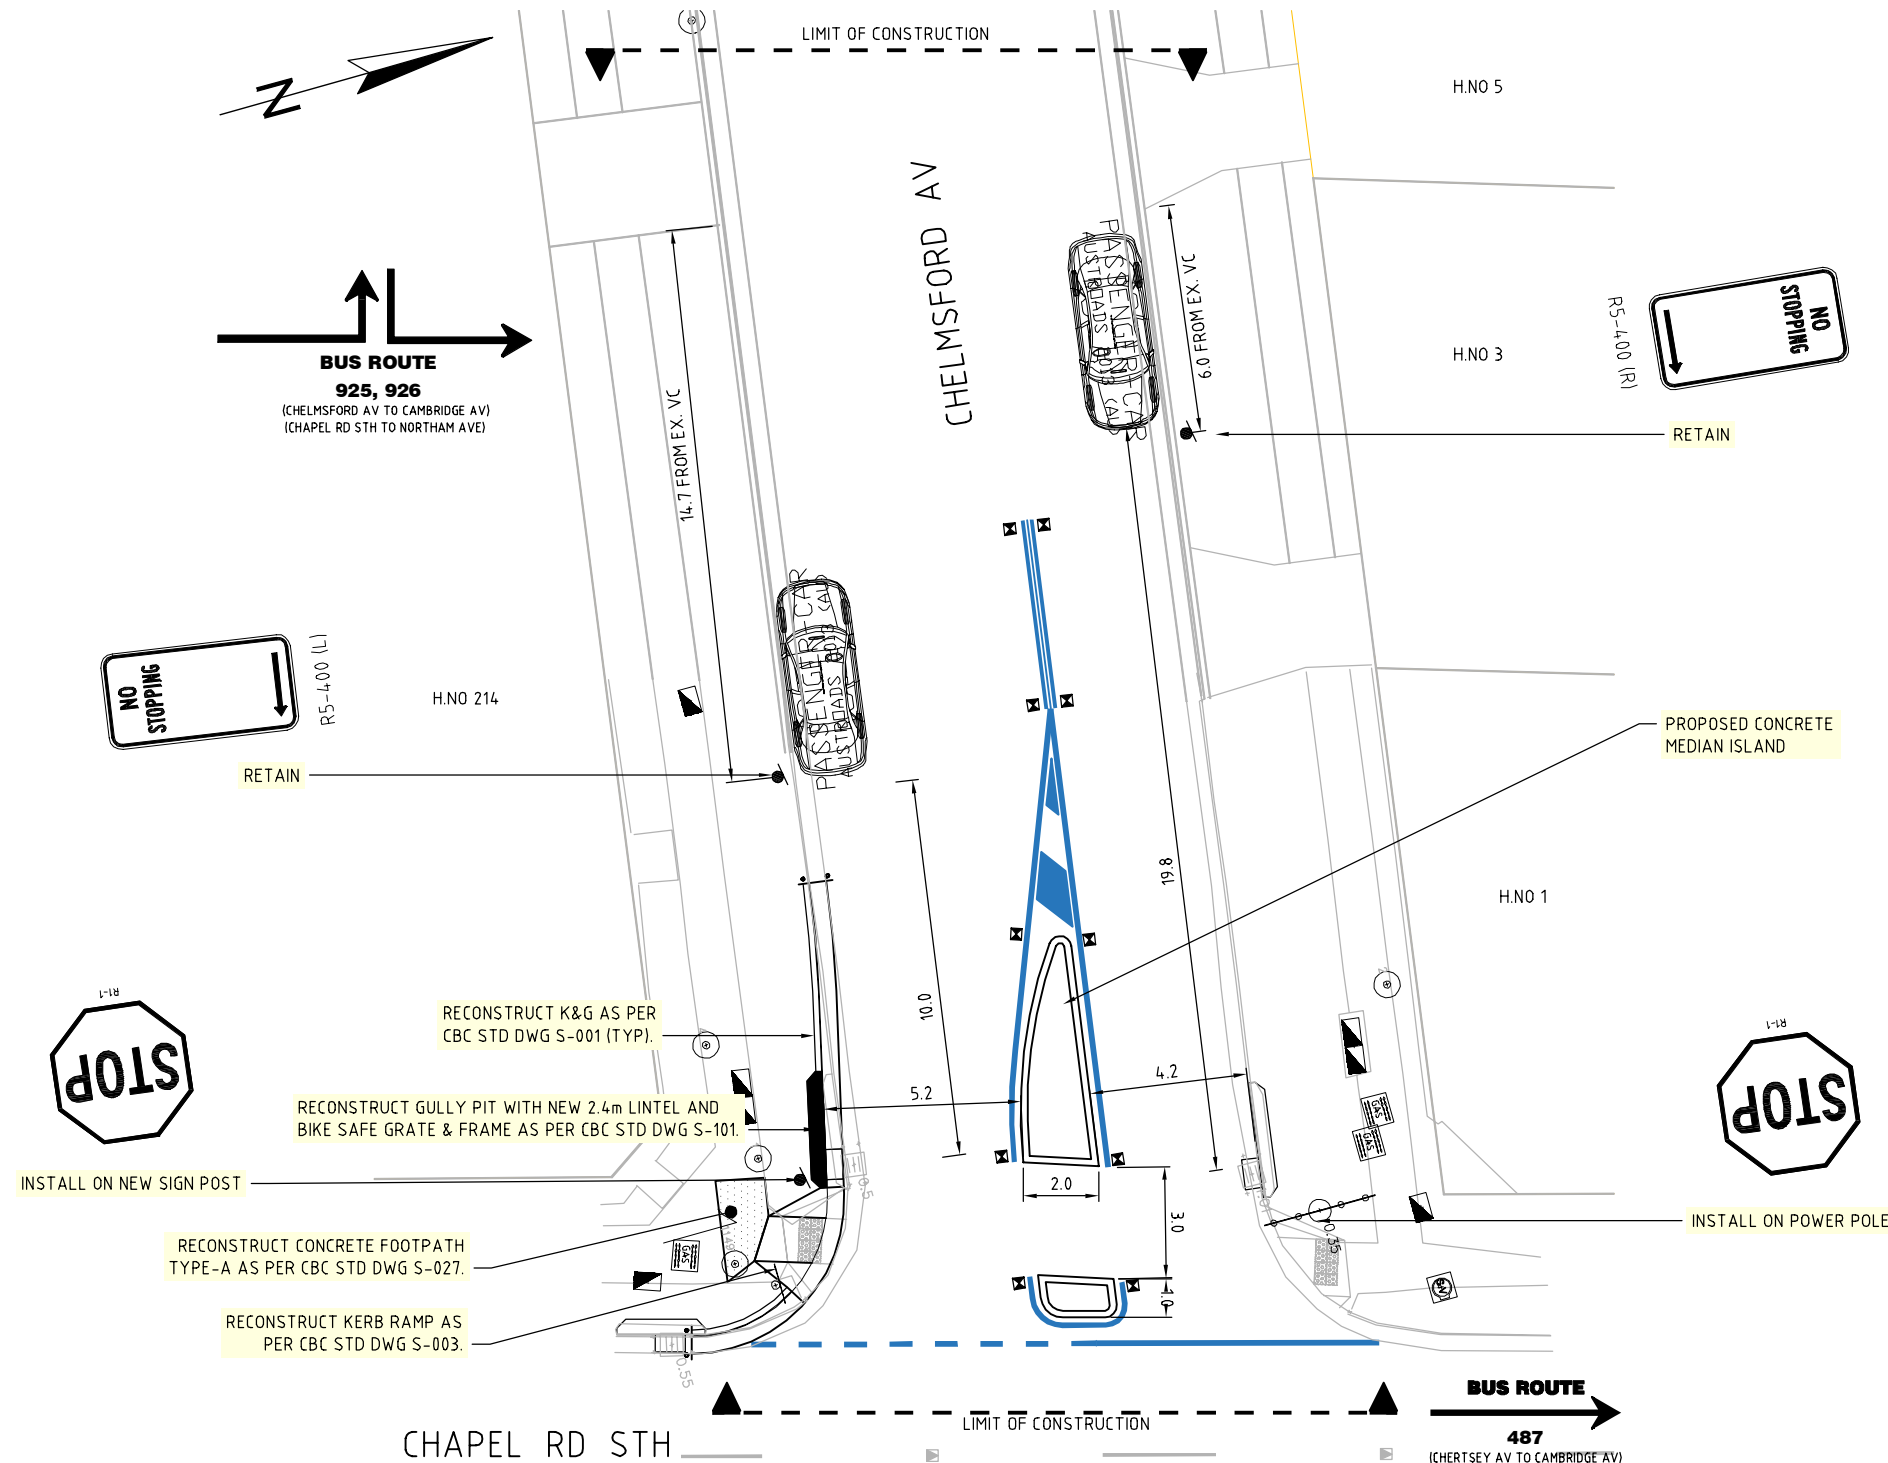

UNLESS DETAILED ON THIS DRAWING
ALL WORK SHALL CONFORM TO **AUS SPEC**

REVISION			
REV	DESCRIPTION	APPROVED	DATE
1	CONSULTATION	N.K	/06/19

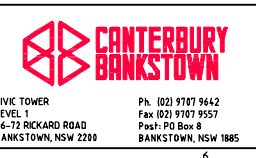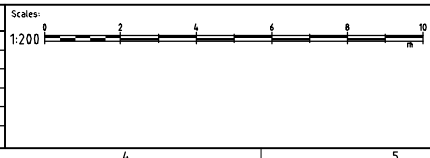

Client/Asset Owner/Traffic Eng. Name: SASHA MAROSEVAC Date: /06/19	Designer Name: VAN TRAN Date: /06/19	Scale: AS SHOWN Datum: AHD
Approved for Construction Name: X.X Date: /03/19	Verified Name: NARA KONESAN Date: /06/19	Grid: MGA Sheet Size: A3
Surveyed Name: K.T.R.Y.L. Date: 07/18, 03/19	Drawn Name: V.T Date: 06/19	

CITY OF CANTERBURY BANKSTOWN		PROJECT N°
GIBSON AVE, PADSTOW & CHAPEL RD SOUTH, BANKSTOWN		CBC00652
NSW GOVERNMENT SAFER ROADS PROGRAM 2019-2020 ALONG GIBSON AVE, PADSTOW & CHAPEL RD SOUTH, BANKSTOWN		Sheet No: 8 of 8
CONSULTATION PLAN (AREA 7) - CHAPEL RD STH AT CHELMSFORD AV, BANKSTOWN		Revision: 1