

CANTERBURY - BANKSTOWN CITY COUNCIL

EARLWOOD EW05


PROPOSED CYCLING ROUTE

LEGEND

- EXISTING FEATURE
- PROPOSED DESIGN

SYMBOLS

- TRAFFIC SIGNAL LANTERN
- PS-2 PAVEMENT MARKING (ON ROAD)
- PS-3 PAVEMENT MARKING (SHARED PATH)
- PS-4 PAVEMENT MARKING
- BOLLARD
- KERB RAMP
- REMOVE PARKING SPACE

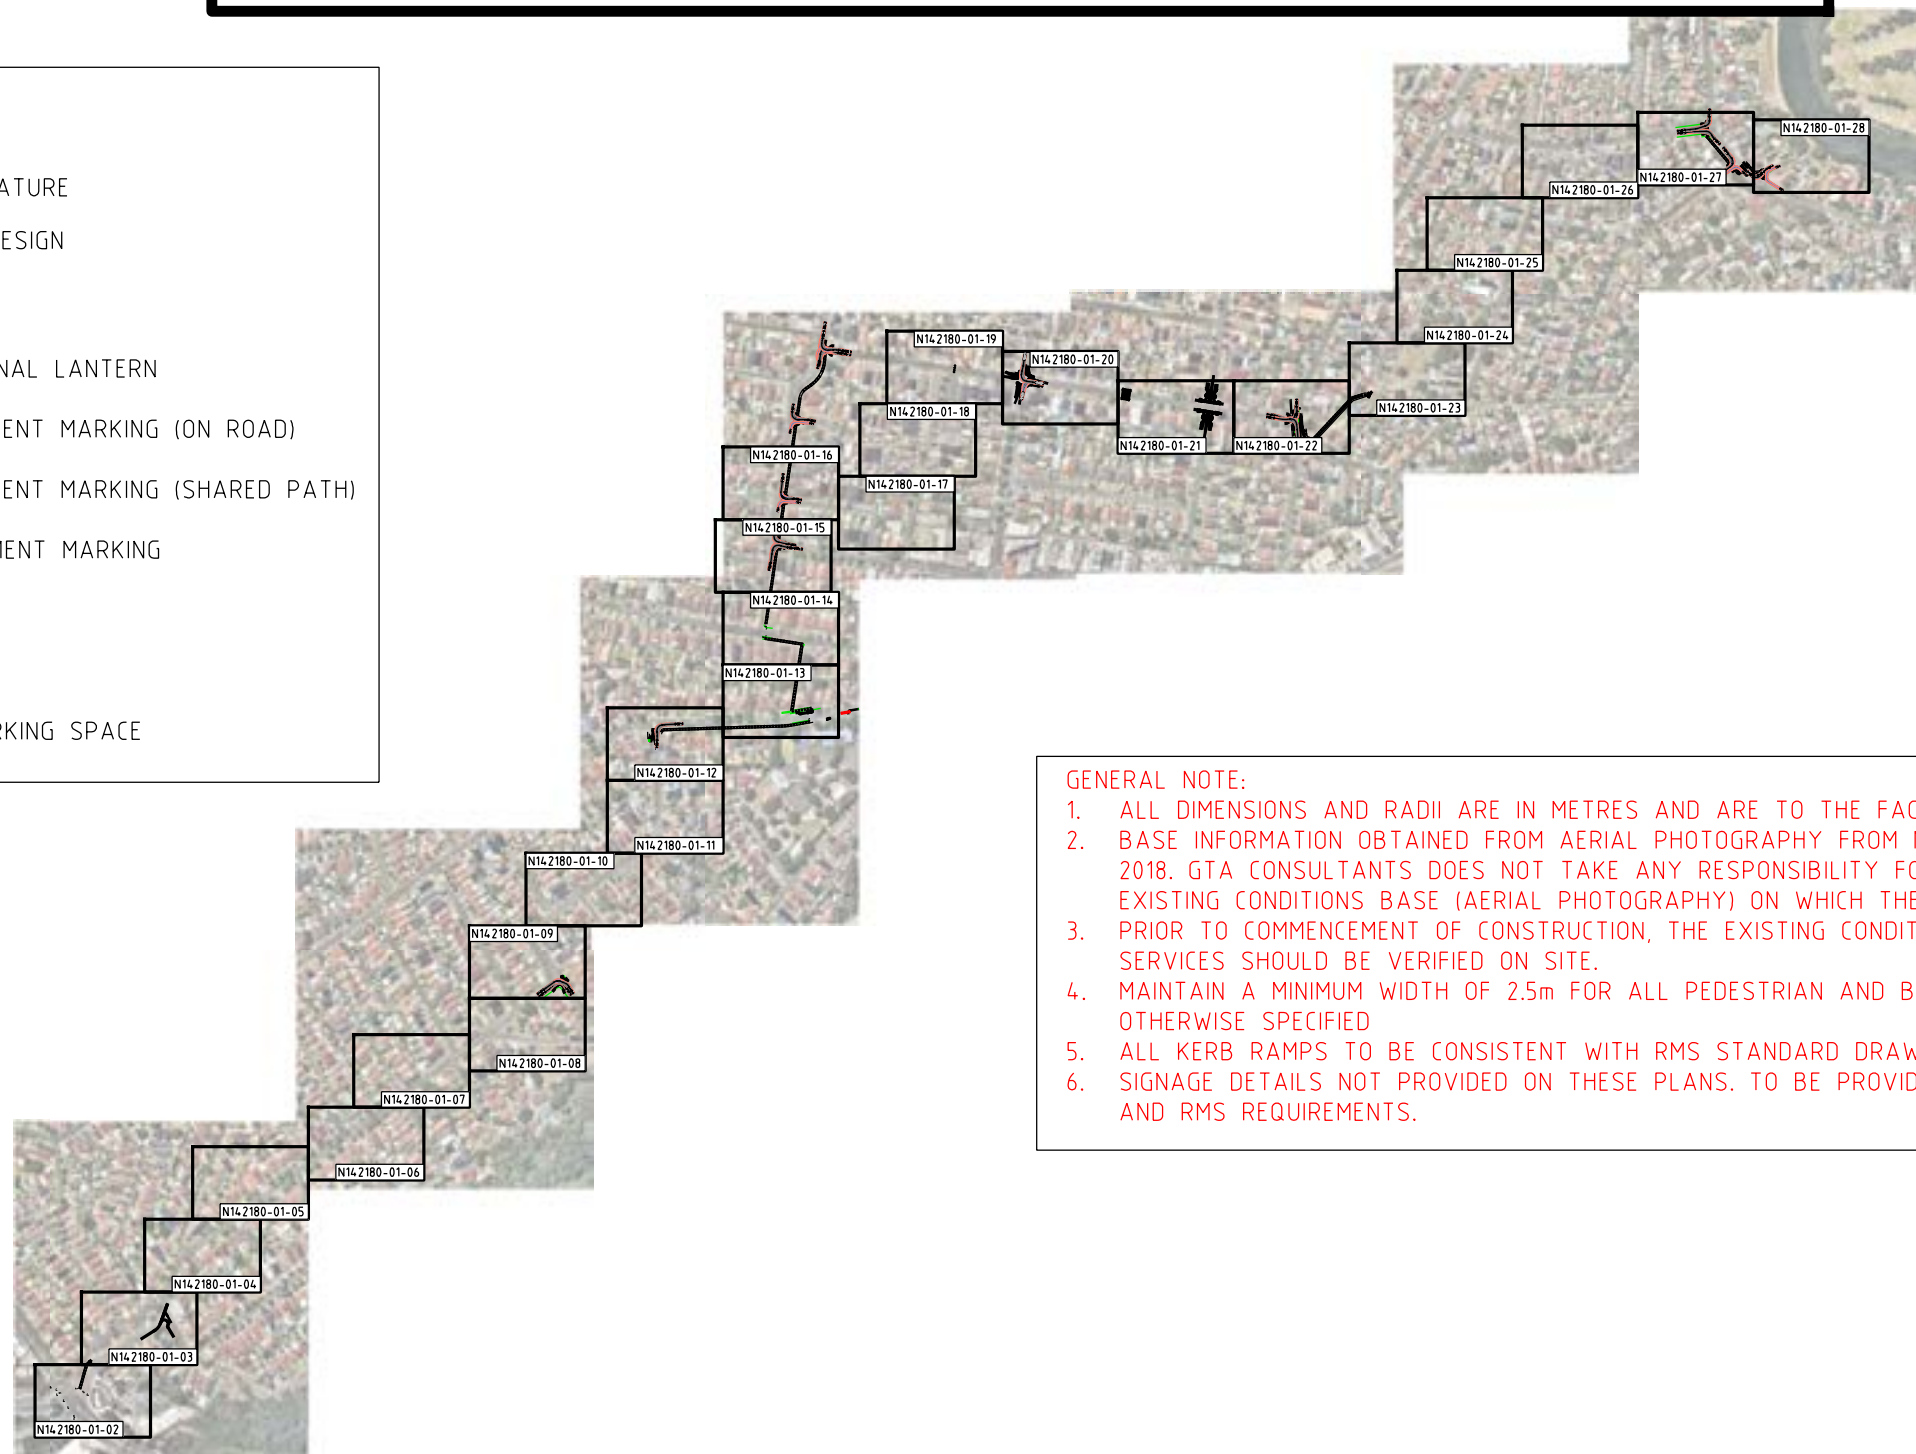

GENERAL NOTE:

1. ALL DIMENSIONS AND RADII ARE IN METRES AND ARE TO THE FACE OF KERB AND CHANNEL.
2. BASE INFORMATION OBTAINED FROM AERIAL PHOTOGRAPHY FROM NEARMAP DATED 19 FEBRUARY 2018. GTA CONSULTANTS DOES NOT TAKE ANY RESPONSIBILITY FOR THE ACCURACY OF THE EXISTING CONDITIONS BASE (AERIAL PHOTOGRAPHY) ON WHICH THE SETOUT DETAIL IS BASED.
3. PRIOR TO COMMENCEMENT OF CONSTRUCTION, THE EXISTING CONDITIONS INCLUDING UNDERGROUND SERVICES SHOULD BE VERIFIED ON SITE.
4. MAINTAIN A MINIMUM WIDTH OF 2.5m FOR ALL PEDESTRIAN AND BICYCLE SHARED PATHS UNLESS OTHERWISE SPECIFIED
5. ALL KERB RAMPS TO BE CONSISTENT WITH RMS STANDARD DRAWING NO. R0300-11
6. SIGNAGE DETAILS NOT PROVIDED ON THESE PLANS. TO BE PROVIDED IN ACCORDANCE WITH COUNCIL AND RMS REQUIREMENTS.

ON 22/07/2018 AT 11:01:11 AM
PLOT BY: [signature]

AMENDMENTS				
F4	18.07.19	DESIGN UPDATE	G.P.	D.C. D.C.
F3	26.06.19	DESIGN UPDATE	G.P.	D.C. D.C.
F2	03.04.19	DESIGN UPDATE	C.Y	V.8 V.8
F1	06.03.19	DESIGN UPDATE	C.Y	V.8 V.8
P10	26.02.19	DESIGN UPDATE	C.Y	V.8 V.8
P9	04.12.18	DESIGN UPDATE	C.Y	V.8 V.8
P8	24.09.18	DESIGN UPDATE	C.Y	V.8 V.8
P7	29.06.18	DESIGN UPDATE	C.Y	V.8 V.8
P6	29.06.18	DESIGN UPDATE	C.Y	V.8 V.8
P5	19.06.18	DESIGN UPDATE	C.Y	V.8 V.8
ISSUE	DATE	DESCRIPTION	BY	CHK. APP.

GENERAL NOTES

DESIGNED	C.YOU / H.TRUONG / G.PANIEL	DESIGN CHECK	D.CHOI
DRAWN	C.YOU / H.TRUONG / G.PANIEL	DRAFTING CHECK	D.CHOI
APPROVED BY	V.BUHL	DATE APPROVED FOR INITIAL ISSUE	19 FEBRUARY 2018
SCALE	Hor. 0 NTS NTS A1	CAD FILE NO.	N142180-01-F4.dgn




CLIENT **CANTERBURY - BANKSTOWN CITY COUNCIL**
EARLWOOD EW05
CYCLING ROUTE

LOCALITY PLAN

DRAWING NO. **N142180-01-01** SHEET **01 OF 28** ISSUE **F4**

PRELIMINARY PLAN
FOR DISCUSSION PURPOSES
ONLY SUBJECT TO CHANGE
WITHOUT NOTIFICATION

WARNING
BEWARE OF UNDERGROUND SERVICES
THE LOCATIONS OF UNDERGROUND SERVICES ARE
APPROXIMATE ONLY AND THEIR EXACT POSITION
SHOULD BE PROVIDED ON SITE. NO GUARANTEE IS
GIVEN THAT ALL EXISTING SERVICES ARE SHOWN.

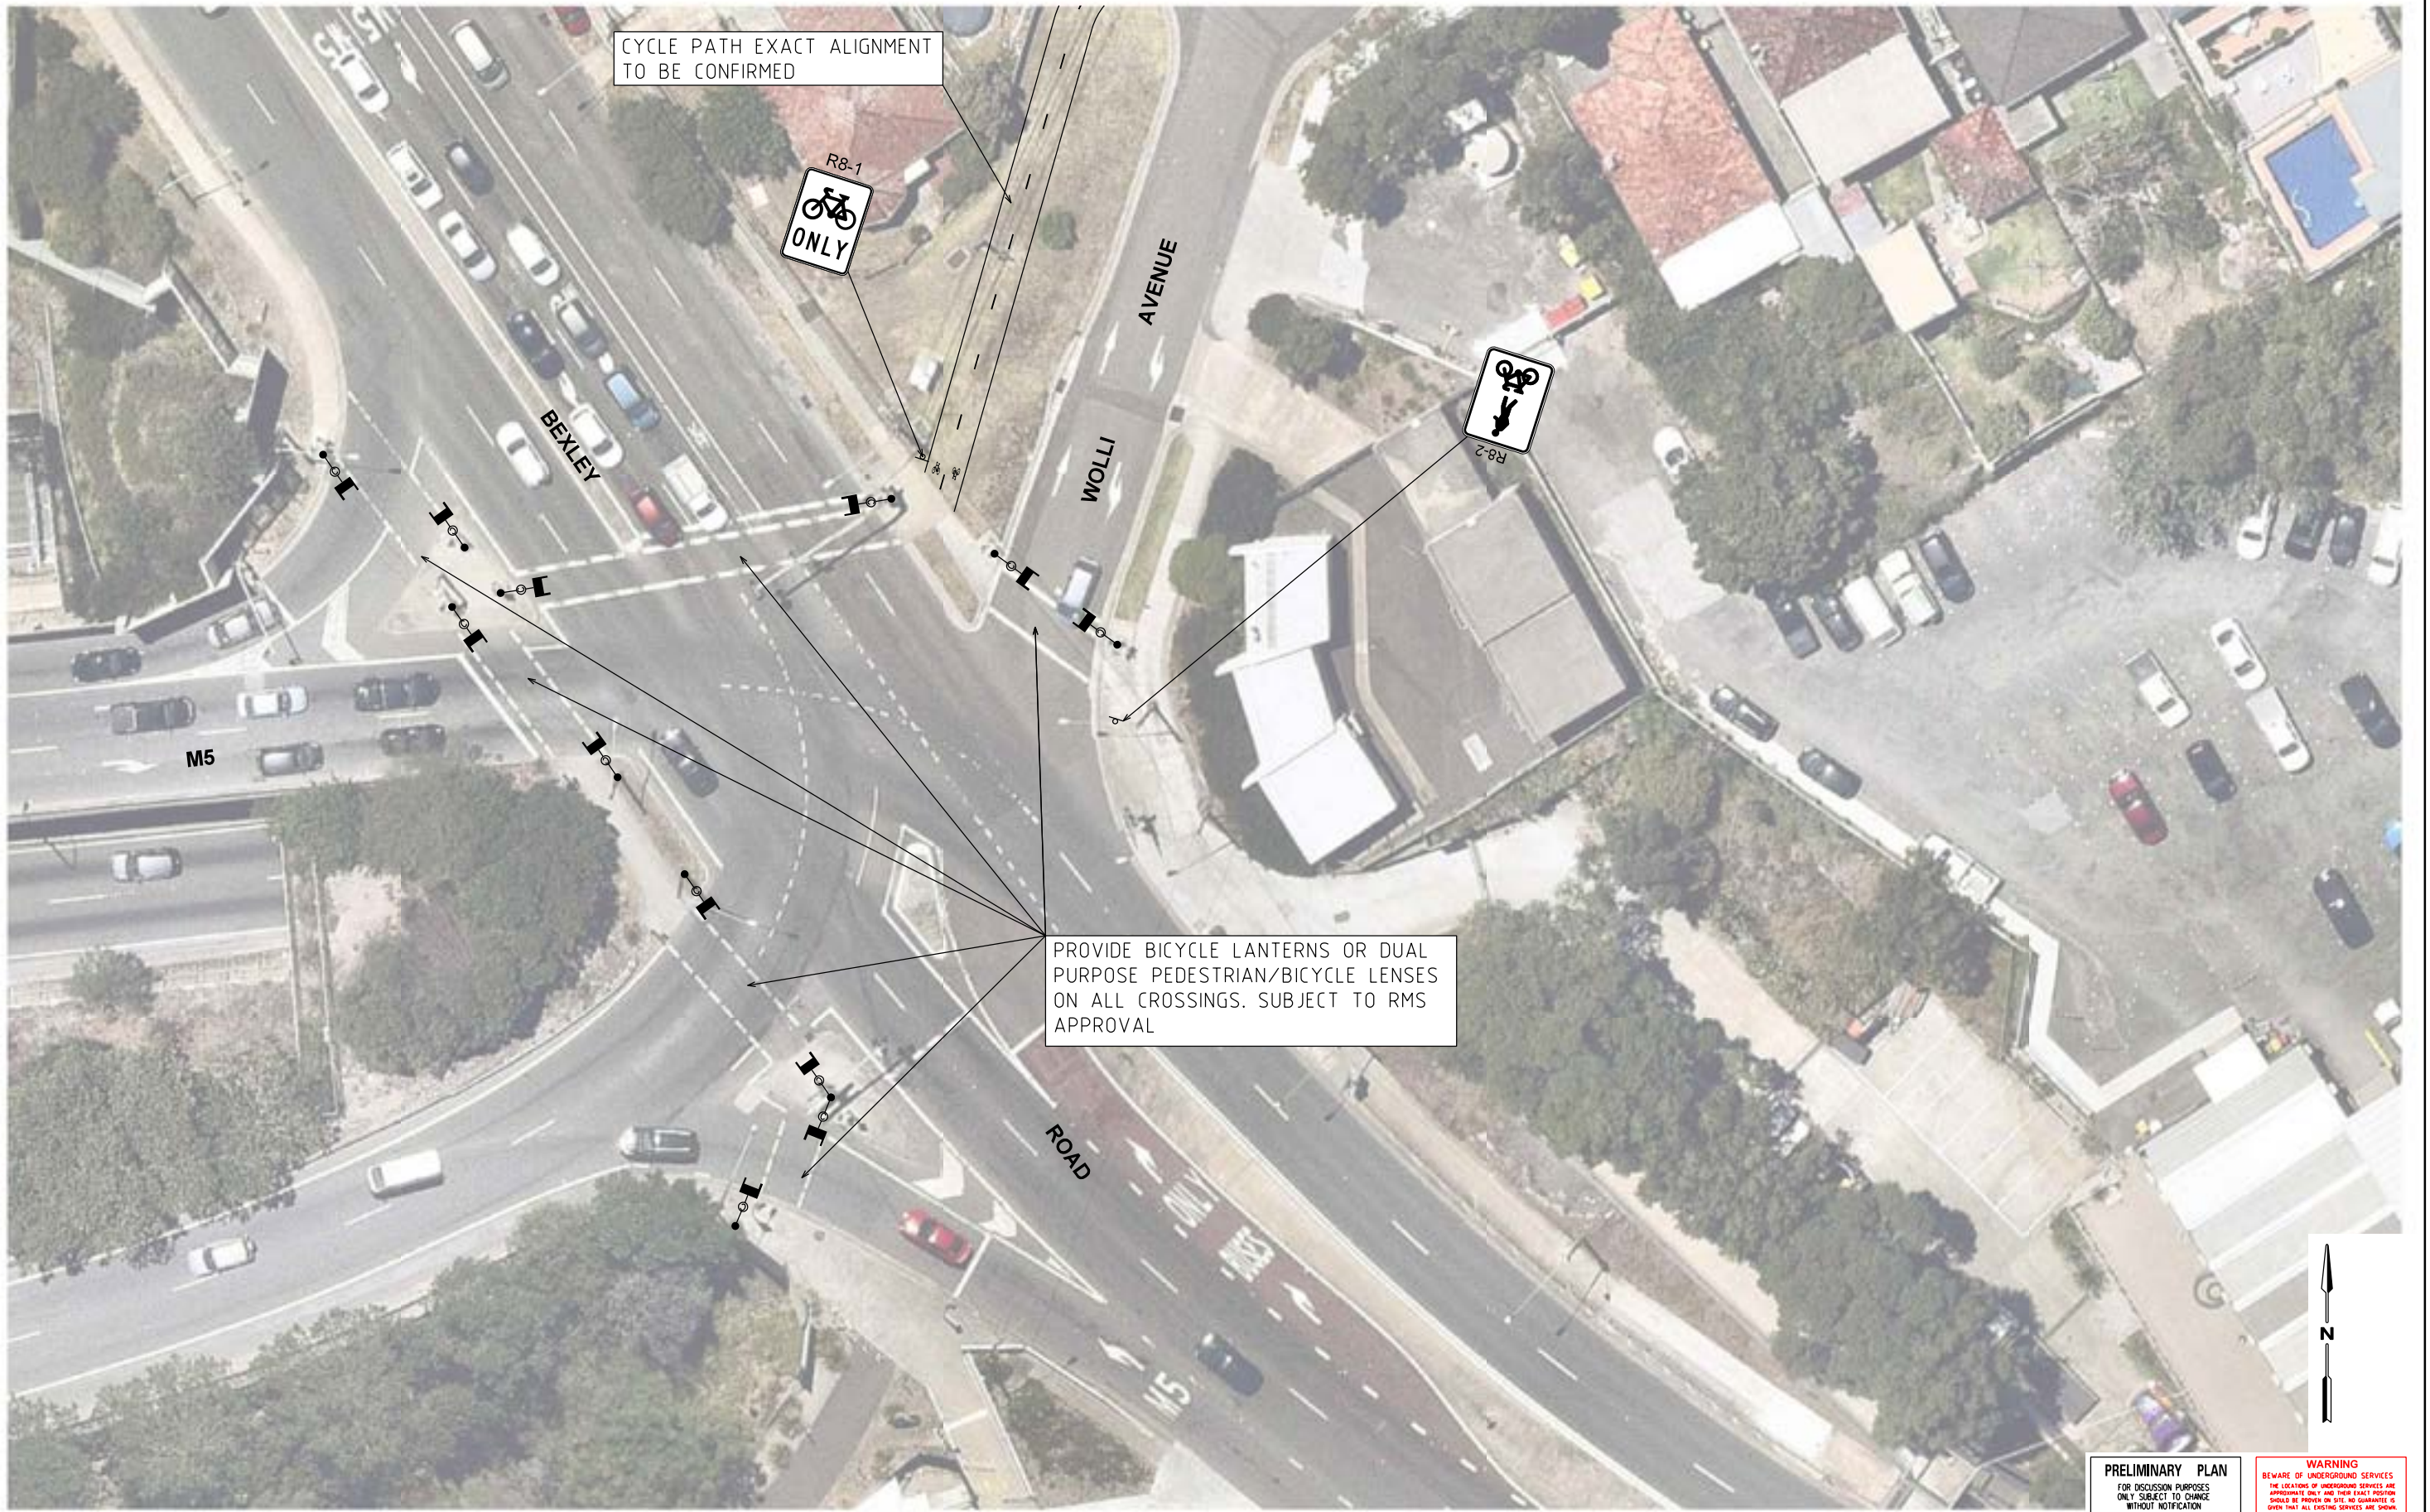

PRELIMINARY PLAN
FOR DISCUSSION PURPOSES
ONLY. SUBJECT TO CHANGE
WITHOUT NOTIFICATION.

WARNING
BEWARE OF UNDERGROUND SERVICES
THE LOCATIONS OF UNDERGROUND SERVICES ARE
APPROXIMATE ONLY AND THEIR EXACT POSITION
SHOULD BE PROVIDED ON SITE. NO GUARANTEE IS
GIVEN THAT ALL EXISTING SERVICES ARE SHOWN.

ON 22/07/2018 AT 11:34:46 AM
PLOT BY: [signature]

AMENDMENTS					GENERAL NOTES		
ISSUE	DATE	DESCRIPTION	BY	CHK.	APP.		
F4	18.07.19	DESIGN UPDATE	G.P.	D.C.	D.C.		
F3	26.06.19	DESIGN UPDATE	G.P.	D.C.	D.C.		
F2	03.04.19	DESIGN UPDATE	C.Y.	V.B.	V.B.		
F1	06.03.19	DESIGN UPDATE	C.Y.	V.B.	V.B.		
P10	26.02.19	DESIGN UPDATE	C.Y.	V.B.	V.B.		
P9	04.12.18	DESIGN UPDATE	C.Y.	V.B.	V.B.		
P8	24.09.18	DESIGN UPDATE	C.Y.	V.B.	V.B.		
P7	29.06.18	DESIGN UPDATE	C.Y.	V.B.	V.B.		
P6	29.06.18	DESIGN UPDATE	C.Y.	V.B.	V.B.		
P5	19.06.18	DESIGN UPDATE	C.Y.	V.B.	V.B.		

DESIGNED C.YOU / H.TRUONG / G.PANIEL	DESIGN CHECK D.CHOI
DRAWN C.YOU / H.TRUONG / G.PANIEL	DRAFTING CHECK D.CHOI
APPROVED BY V.BUHL	DATE APPROVED FOR INITIAL ISSUE 19 FEBRUARY 2018
SCALE A1 0 4 8 1:200	CAD FILE NO. N142180-01-F4.dgn

GTA consultants
www.gta.com.au

Melbourne 03 9851 9600
Sydney 02 8448 1800
Brisbane 07 3113 5000
Adelaide 08 8334 3600
Perth 08 6169 1000

CLIENT	CANTERBURY - BANKSTOWN CITY COUNCIL
	EARLWOOD EW05 CYCLING ROUTE
CONCEPT LAYOUT	
DRAWING NO. N142180-01-02	SHEET 02 OF 28
	ISSUE F4



INSTALL KERB OUTSTAND AS SHOWN TO PROVIDE SLOW POINT FOR APPROACHING VEHICLES

PROPOSED PS-2 PAVEMENT MARKINGS APPROXIMATELY EVERY 75m AS SHOWN

INSTALL KERB RAMP FOR BICYCLE ACCESS

PRELIMINARY PLAN
FOR DISCUSSION PURPOSES
ONLY SUBJECT TO CHANGE
WITHOUT NOTIFICATION

WARNING
BEWARE OF UNDERGROUND SERVICES
THE LOCATIONS OF UNDERGROUND SERVICES ARE
APPROXIMATE ONLY AND THEIR EXACT POSITION
SHOULD BE PROVIDED ON SITE. NO GUARANTEE IS
GIVEN THAT ALL EXISTING SERVICES ARE SHOWN.

ON 22/07/2019 AT 11:00 AM
PLOT BY: [signature]

AMENDMENTS				GENERAL NOTES		
ISSUE	DATE	DESCRIPTION	BY	CHK	APP	
F4	18.07.19	DESIGN UPDATE	G.P.	D.C.	D.C.	
F3	26.06.19	DESIGN UPDATE	G.P.	D.C.	D.C.	
F2	03.04.19	DESIGN UPDATE	C.Y.	V.B.	V.B.	
F1	06.03.19	DESIGN UPDATE	C.Y.	V.B.	V.B.	
P10	26.02.19	DESIGN UPDATE	C.Y.	V.B.	V.B.	
P9	04.12.18	DESIGN UPDATE	C.Y.	V.B.	V.B.	
P8	24.09.18	DESIGN UPDATE	C.Y.	V.B.	V.B.	
P7	29.06.18	DESIGN UPDATE	C.Y.	V.B.	V.B.	
P6	29.06.18	DESIGN UPDATE	C.Y.	V.B.	V.B.	
P5	19.06.18	DESIGN UPDATE	C.Y.	V.B.	V.B.	

DESIGNED C.YOU / H.TRUONG / G.PANIEL	DESIGN CHECK D.CHOI
DRAWN C.YOU / H.TRUONG / G.PANIEL	DRAFTING CHECK D.CHOI
APPROVED BY V.BUHL	DATE APPROVED FOR INITIAL ISSUE 19 FEBRUARY 2018
SCALE A1 0 4 8 1:200	CAD FILE NO. N142180-01-F4.dgn



CLIENT CANTERBURY - BANKSTOWN CITY COUNCIL	DRAWING NO. N142180-01-03	SHEET 03 OF 28	ISSUE F4
EARLWOOD EW05 CYCLING ROUTE			
CONCEPT LAYOUT			



PROPOSED PS-2 PAVEMENT
MARKINGS APPROXIMATELY
EVERY 75m AS SHOWN

PRELIMINARY PLAN
FOR DISCUSSION PURPOSES
ONLY. SUBJECT TO CHANGE
WITHOUT NOTIFICATION.

WARNING
BEWARE OF UNDERGROUND SERVICES
THE LOCATIONS OF UNDERGROUND SERVICES ARE
APPROXIMATE ONLY AND THEIR EXACT POSITION
SHOULD BE PROVIDED ON SITE. NO GUARANTEE IS
GIVEN THAT ALL EXISTING SERVICES ARE SHOWN.

ON 22/07/2019 AT 11:09:52 AM
PLOT BY : gfheng@gtac.com.au

AMENDMENTS				
F4	18.07.19	DESIGN UPDATE	G.P.	D.C.
F3	26.06.19	DESIGN UPDATE	G.P.	D.C.
F2	03.04.19	DESIGN UPDATE	C.Y.	V.B.
F1	06.03.19	DESIGN UPDATE	C.Y.	V.B.
P10	26.02.19	DESIGN UPDATE	C.Y.	V.B.
P9	04.12.18	DESIGN UPDATE	C.Y.	V.B.
P8	24.09.18	DESIGN UPDATE	C.Y.	V.B.
P7	29.06.18	DESIGN UPDATE	C.Y.	V.B.
P6	29.06.18	DESIGN UPDATE	C.Y.	V.B.
P5	19.06.18	DESIGN UPDATE	C.Y.	V.B.
ISSUE	DATE	DESCRIPTION	BY	CHK.

GENERAL NOTES

DESIGNED C.YOU / H.TRUONG / G.PANIEL	DESIGN CHECK D.CHOI
DRAWN C.YOU / H.TRUONG / G.PANIEL	DRAFTING CHECK D.CHOI
APPROVED BY V.BUHL	DATE APPROVED FOR INITIAL ISSUE 19 FEBRUARY 2018
SCALE A1	CAD FILE NO. N142180-01-F4.dgn



CLIENT **CANTERBURY - BANKSTOWN
CITY COUNCIL**
**EARLWOOD EW05
CYCLING ROUTE**

CONCEPT LAYOUT

DRAWING NO.
N142180-01-04

SHEET
04 OF 28


ISSUE
F4



AMENDMENTS				
F4	18.07.19	DESIGN UPDATE	G.P.	D.C. D.C.
F3	26.06.19	DESIGN UPDATE	G.P.	D.C. D.C.
F2	03.04.19	DESIGN UPDATE	C.Y	V.8 V.8
F1	06.03.19	DESIGN UPDATE	C.Y	V.8 V.8
P10	26.02.19	DESIGN UPDATE	C.Y	V.8 V.8
P9	04.12.18	DESIGN UPDATE	C.Y	V.8 V.8
P8	24.09.18	DESIGN UPDATE	C.Y	V.8 V.8
P7	29.06.18	DESIGN UPDATE	C.Y	V.8 V.8
P6	29.06.18	DESIGN UPDATE	C.Y	V.8 V.8
P5	19.06.18	DESIGN UPDATE	C.Y	V.8 V.8
ISSUE	DATE	DESCRIPTION	BY	CHK. APP.

GENERAL NOTES

DESIGNED C.YOU / H.TRUONG / G.PANIEL	DESIGN CHECK D.CHOI
DRAWN C.YOU / H.TRUONG / G.PANIEL	DRAFTING CHECK D.CHOI
APPROVED BY V.BUHL	DATE APPROVED FOR INITIAL ISSUE 19 FEBRUARY 2018
SCALE A1	CAD FILE NO. N142180-01-F4.dgn

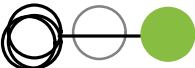

GTA consultants
www.gta.com.au

Melbourne	03 9851 9600
Sydney	02 8448 1800
Brisbane	07 3113 5000
Adelaide	08 8334 3600
Perth	08 6169 1000

CLIENT	CANTERBURY - BANKSTOWN CITY COUNCIL
	EARLWOOD EW05 CYCLING ROUTE
CONCEPT LAYOUT	
DRAWING NO. N142180-01-05	SHEET 05 OF 28
	ISSUE F4

PRELIMINARY PLAN
FOR DISCUSSION PURPOSES
ONLY. SUBJECT TO CHANGE
WITHOUT NOTIFICATION.

WARNING
BEWARE OF UNDERGROUND SERVICES
THE LOCATIONS OF UNDERGROUND SERVICES ARE
APPROXIMATE ONLY AND THEIR EXACT POSITION
SHOULD BE PROVIDED ON SITE. NO GUARANTEE IS
GIVEN THAT ALL EXISTING SERVICES ARE SHOWN.



PROPOSED PS-2 PAVEMENT
MARKINGS APPROXIMATELY
EVERY 75m AS SHOWN

PRELIMINARY PLAN
FOR DISCUSSION PURPOSES
ONLY. SUBJECT TO CHANGE
WITHOUT NOTIFICATION.

WARNING
BEWARE OF UNDERGROUND SERVICES
THE LOCATIONS OF UNDERGROUND SERVICES ARE
APPROXIMATE ONLY AND THEIR EXACT POSITION
SHOULD BE PROVIDED ON SITE. NO GUARANTEE IS
GIVEN THAT ALL EXISTING SERVICES ARE SHOWN.

ON 22/07/2018 AT 11:52:27 AM
PLOT BY : gfh@nephel

AMENDMENTS				
F4	18.07.19	DESIGN UPDATE	G.P.	D.C. D.C.
F3	26.06.19	DESIGN UPDATE	G.P.	D.C. D.C.
F2	03.04.19	DESIGN UPDATE	C.Y	V.8 V.8
F1	06.03.19	DESIGN UPDATE	C.Y	V.8 V.8
P10	26.02.19	DESIGN UPDATE	C.Y	V.8 V.8
P9	04.12.18	DESIGN UPDATE	C.Y	V.8 V.8
P8	24.09.18	DESIGN UPDATE	C.Y	V.8 V.8
P7	29.06.18	DESIGN UPDATE	C.Y	V.8 V.8
P6	29.06.18	DESIGN UPDATE	C.Y	V.8 V.8
P5	19.06.18	DESIGN UPDATE	C.Y	V.8 V.8
ISSUE	DATE	DESCRIPTION	BY	CHK. APP.

GENERAL NOTES

DESIGNED C.YOU / H.TRUONG / G.PANIEL	DESIGN CHECK D.CHOI
DRAWN C.YOU / H.TRUONG / G.PANIEL	DRAFTING CHECK D.CHOI
APPROVED BY V.BUHL	DATE APPROVED FOR INITIAL ISSUE 19 FEBRUARY 2018
SCALE A1	CAD FILE NO. N142180-01-F4.dgn



CLIENT **CANTERBURY - BANKSTOWN
CITY COUNCIL**
**EARLWOOD EW05
CYCLING ROUTE**

CONCEPT LAYOUT

DRAWING NO.
N142180-01-06

SHEET
06 OF 28

ISSUE
F4



PRELIMINARY PLAN
FOR DISCUSSION PURPOSES
ONLY. SUBJECT TO CHANGE
WITHOUT NOTIFICATION.

WARNING
BEWARE OF UNDERGROUND SERVICES
THE LOCATIONS OF UNDERGROUND SERVICES ARE
APPROXIMATE ONLY AND THEIR EXACT POSITION
SHOULD BE PROVIDED ON SITE. NO GUARANTEE IS
GIVEN THAT ALL EXISTING SERVICES ARE SHOWN.

ON 22/07/2019 AT 11:42:35 AM
PLOT BY : gfheng@gha

AMENDMENTS				
F4	18.07.19	DESIGN UPDATE	G.P.	D.C. D.C.
F3	26.06.19	DESIGN UPDATE	G.P.	D.C. D.C.
F2	03.04.19	DESIGN UPDATE	C.Y	V.8 V.8
F1	06.03.19	DESIGN UPDATE	C.Y	V.8 V.8
P10	26.02.19	DESIGN UPDATE	C.Y	V.8 V.8
P9	04.12.18	DESIGN UPDATE	C.Y	V.8 V.8
P8	24.09.18	DESIGN UPDATE	C.Y	V.8 V.8
P7	29.06.18	DESIGN UPDATE	C.Y	V.8 V.8
P6	29.06.18	DESIGN UPDATE	C.Y	V.8 V.8
P5	19.06.18	DESIGN UPDATE	C.Y	V.8 V.8
ISSUE	DATE	DESCRIPTION	BY	CHK. APP.

GENERAL NOTES

DESIGNED C.YOU / H.TRUONG / G.PANIEL	DESIGN CHECK D.CHOI
DRAWN C.YOU / H.TRUONG / G.PANIEL	DRAFTING CHECK D.CHOI
APPROVED BY V.BUHL	DATE APPROVED FOR INITIAL ISSUE 19 FEBRUARY 2018
SCALE A1 0 4 8 1:200	CAD FILE NO. N142180-01-F4.dgn



CLIENT	CANTERBURY - BANKSTOWN CITY COUNCIL
	EARLWOOD EW05 CYCLING ROUTE
CONCEPT LAYOUT	
DRAWING NO. N142180-01-07	SHEET 07 OF 28
	ISSUE F4



ON 22/07/2019 AT 11:43:24 AM
PLOT BY : gfheng

AMENDMENTS				
F4	18.07.19	DESIGN UPDATE	G.P.	D.C. D.C.
F3	26.06.19	DESIGN UPDATE	G.P.	D.C. D.C.
F2	03.04.19	DESIGN UPDATE	C.Y	V.8 V.8
F1	06.03.19	DESIGN UPDATE	C.Y	V.8 V.8
P10	26.02.19	DESIGN UPDATE	C.Y	V.8 V.8
P9	04.12.18	DESIGN UPDATE	C.Y	V.8 V.8
P8	24.09.18	DESIGN UPDATE	C.Y	V.8 V.8
P7	29.06.18	DESIGN UPDATE	C.Y	V.8 V.8
P6	29.06.18	DESIGN UPDATE	C.Y	V.8 V.8
P5	19.06.18	DESIGN UPDATE	C.Y	V.8 V.8
ISSUE	DATE	DESCRIPTION	BY	CHK. APP.

GENERAL NOTES

DESIGNED C.YOU / H.TRUONG / G.PANIEL	DESIGN CHECK D.CHOI
DRAWN C.YOU / H.TRUONG / G.PANIEL	DRAFTING CHECK D.CHOI
APPROVED BY V.BUHL	DATE APPROVED FOR INITIAL ISSUE 19 FEBRUARY 2018
SCALE A1	CAD FILE NO. N142180-01-F4.dgn




CLIENT **CANTERBURY - BANKSTOWN
CITY COUNCIL**
**EARLWOOD EW05
CYCLING ROUTE**

CONCEPT LAYOUT

DRAWING NO.	SHEET	ISSUE
N142180-01-08	08 OF 28	F4

PRELIMINARY PLAN
FOR DISCUSSION PURPOSES
ONLY SUBJECT TO CHANGE
WITHOUT NOTIFICATION

WARNING
BEWARE OF UNDERGROUND SERVICES
THE LOCATIONS OF UNDERGROUND SERVICES ARE
APPROXIMATE ONLY AND THEIR EXACT POSITION
SHOULD BE PROVIDED ON SITE. NO GUARANTEE IS
GIVEN THAT ALL EXISTING SERVICES ARE SHOWN.

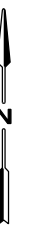


PRELIMINARY PLAN
FOR DISCUSSION PURPOSES
ONLY. SUBJECT TO CHANGE
WITHOUT NOTIFICATION

WARNING
BEWARE OF UNDERGROUND SERVICES
THE LOCATIONS OF UNDERGROUND SERVICES ARE
APPROXIMATE ONLY AND THEIR EXACT POSITION
SHOULD BE PROVIDED ON SITE. NO GUARANTEE IS
GIVEN THAT ALL EXISTING SERVICES ARE SHOWN.

ON 22/07/2019 AT 11:55:00 AM
PLOT BY: [signature]

AMENDMENTS				GENERAL NOTES		
F4	18.07.19	DESIGN UPDATE	G.P. D.C. D.C.			
F3	26.06.19	DESIGN UPDATE	G.P. D.C. D.C.			
F2	03.04.19	DESIGN UPDATE	C.Y. V.8 V.8			
F1	06.03.19	DESIGN UPDATE	C.Y. V.8 V.8			
P10	26.02.19	DESIGN UPDATE	C.Y. V.8 V.8			
P9	04.12.18	DESIGN UPDATE	C.Y. V.8 V.8			
P8	24.09.18	DESIGN UPDATE	C.Y. V.8 V.8			
P7	29.06.18	DESIGN UPDATE	C.Y. V.8 V.8			
P6	29.06.18	DESIGN UPDATE	C.Y. V.8 V.8			
P5	19.06.18	DESIGN UPDATE	C.Y. V.8 V.8			
ISSUE	DATE	DESCRIPTION	BY	CHK.	APP.	

DESIGNED C.YOU / H.TRUONG / G.PANIEL	DESIGN CHECK D.CHOI
DRAWN C.YOU / H.TRUONG / G.PANIEL	DRAFTING CHECK D.CHOI
APPROVED BY V.BUHL	DATE APPROVED FOR INITIAL ISSUE 19 FEBRUARY 2018
SCALE A1	CAD FILE NO. N142180-01-F4.dgn

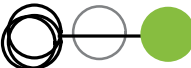
GTA consultants
www.gta.com.au
Melbourne 03 9851 9600
Sydney 02 8448 1800
Brisbane 07 3113 5000
Adelaide 08 8334 3600
Perth 08 6169 1000

CLIENT	CANTERBURY - BANKSTOWN CITY COUNCIL
	EARLWOOD EW05 CYCLING ROUTE
CONCEPT LAYOUT	
DRAWING NO. N142180-01-10	SHEET 10 OF 28
	ISSUE F4



PRELIMINARY PLAN
FOR DISCUSSION PURPOSES
ONLY. SUBJECT TO CHANGE
WITHOUT NOTIFICATION

WARNING
BEWARE OF UNDERGROUND SERVICES
THE LOCATIONS OF UNDERGROUND SERVICES ARE
APPROXIMATE ONLY AND THEIR EXACT POSITION
SHOULD BE PROVIDED ON SITE. NO GUARANTEE IS
GIVEN THAT ALL EXISTING SERVICES ARE SHOWN.

ON 22/07/2019 AT 11:55:47 AM
PLOT BY : gfheng@gtac.com.au

AMENDMENTS						
ISSUE	DATE	DESCRIPTION	BY	CHK.	APP.	
F4	18.07.19	DESIGN UPDATE	G.P.	D.C.	D.C.	
F3	26.06.19	DESIGN UPDATE	G.P.	D.C.	D.C.	
F2	03.04.19	DESIGN UPDATE	C.Y.	V.B.	V.B.	
F1	06.03.19	DESIGN UPDATE	C.Y.	V.B.	V.B.	
P10	26.02.19	DESIGN UPDATE	C.Y.	V.B.	V.B.	
P9	04.12.18	DESIGN UPDATE	C.Y.	V.B.	V.B.	
P8	24.09.18	DESIGN UPDATE	C.Y.	V.B.	V.B.	
P7	29.06.18	DESIGN UPDATE	C.Y.	V.B.	V.B.	
P6	29.06.18	DESIGN UPDATE	C.Y.	V.B.	V.B.	
P5	19.06.18	DESIGN UPDATE	C.Y.	V.B.	V.B.	

GENERAL NOTES

DESIGNED C.YOU / H.TRUONG / G.PANIEL	DESIGN CHECK D.CHOI
DRAWN C.YOU / H.TRUONG / G.PANIEL	DRAFTING CHECK D.CHOI
APPROVED BY V.BUHL	DATE APPROVED FOR INITIAL ISSUE 19 FEBRUARY 2018
SCALE A1	CAD FILE NO. N142180-01-F4.dgn



CLIENT **CANTERBURY - BANKSTOWN
CITY COUNCIL**
**EARLWOOD EW05
CYCLING ROUTE**

CONCEPT LAYOUT

DRAWING NO. N142180-01-11	SHEET 11 OF 28	ISSUE F4
------------------------------	-------------------	-------------



ON 22/07/2018 AT 11:44:53 AM
PLOT BY: [signature]

AMENDMENTS						
ISSUE	DATE	DESCRIPTION	BY	CHK.	APP.	
F4	18.07.19	DESIGN UPDATE	G.P.	D.C.	D.C.	
F3	26.06.19	DESIGN UPDATE	G.P.	D.C.	D.C.	
F2	03.04.19	DESIGN UPDATE	C.Y.	V.B.	V.B.	
F1	06.03.19	DESIGN UPDATE	C.Y.	V.B.	V.B.	
P10	26.02.19	DESIGN UPDATE	C.Y.	V.B.	V.B.	
P9	04.12.18	DESIGN UPDATE	C.Y.	V.B.	V.B.	
P8	24.09.18	DESIGN UPDATE	C.Y.	V.B.	V.B.	
P7	29.06.18	DESIGN UPDATE	C.Y.	V.B.	V.B.	
P6	29.06.18	DESIGN UPDATE	C.Y.	V.B.	V.B.	
P5	19.06.18	DESIGN UPDATE	C.Y.	V.B.	V.B.	

GENERAL NOTES

DESIGNED C.YOU / H.TRUONG / G.PANIEL	DESIGN CHECK D.CHOI
DRAWN C.YOU / H.TRUONG / G.PANIEL	DRAFTING CHECK D.CHOI
APPROVED BY V.BUHL	DATE APPROVED FOR INITIAL ISSUE 19 FEBRUARY 2018
SCALE A1	CAD FILE NO. N142180-01-F4.dgn



CLIENT **CANTERBURY - BANKSTOWN
CITY COUNCIL**
**EARLWOOD EW05
CYCLING ROUTE**

CONCEPT LAYOUT		ISSUE
DRAWING NO. N142180-01-12	SHEET 12 OF 28	F4

PRELIMINARY PLAN
FOR DISCUSSION PURPOSES
ONLY. SUBJECT TO CHANGE
WITHOUT NOTIFICATION.


WARNING
BEWARE OF UNDERGROUND SERVICES
THE LOCATIONS OF UNDERGROUND SERVICES ARE
APPROXIMATE ONLY AND THEIR EXACT POSITION
SHOULD BE PROVIDED ON SITE. NO GUARANTEE IS
GIVEN THAT ALL EXISTING SERVICES ARE SHOWN.



AMENDMENTS				
F4	18.07.19	DESIGN UPDATE	G.P.	D.C.
F3	26.06.19	DESIGN UPDATE	G.P.	D.C.
F2	03.04.19	DESIGN UPDATE	C.Y.	V.B.
F1	06.03.19	DESIGN UPDATE	C.Y.	V.B.
P10	26.02.19	DESIGN UPDATE	C.Y.	V.B.
P9	04.12.18	DESIGN UPDATE	C.Y.	V.B.
P8	24.09.18	DESIGN UPDATE	C.Y.	V.B.
P7	29.06.18	DESIGN UPDATE	C.Y.	V.B.
P6	29.06.18	DESIGN UPDATE	C.Y.	V.B.
P5	19.06.18	DESIGN UPDATE	C.Y.	V.B.
ISSUE	DATE	DESCRIPTION	BY	CHK.

GENERAL NOTES

DESIGNED C.YOU / H.TRUONG / G.PANIEL	DESIGN CHECK D.CHOI
DRAWN C.YOU / H.TRUONG / G.PANIEL	DRAFTING CHECK D.CHOI
APPROVED BY V.BUHL	DATE APPROVED FOR INITIAL ISSUE 19 FEBRUARY 2018
SCALE A1	CAD FILE NO. N142180-01-F4.dgn

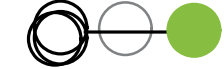

GTA consultants
www.gta.com.au

Melbourne 03 9851 9600
Sydney 02 8448 1800
Brisbane 07 3113 5000
Adelaide 08 8334 3600
Perth 08 6169 1000

CLIENT **CANTERBURY - BANKSTOWN CITY COUNCIL**

EARLWOOD EW05 CYCLING ROUTE


CONCEPT LAYOUT

DRAWING NO.
N142180-01-13

SHEET
13 OF 28

ISSUE
F4

ON 22/07/2019 AT 9:10:08 AM
PLOT BY: graham@gtac.com.au

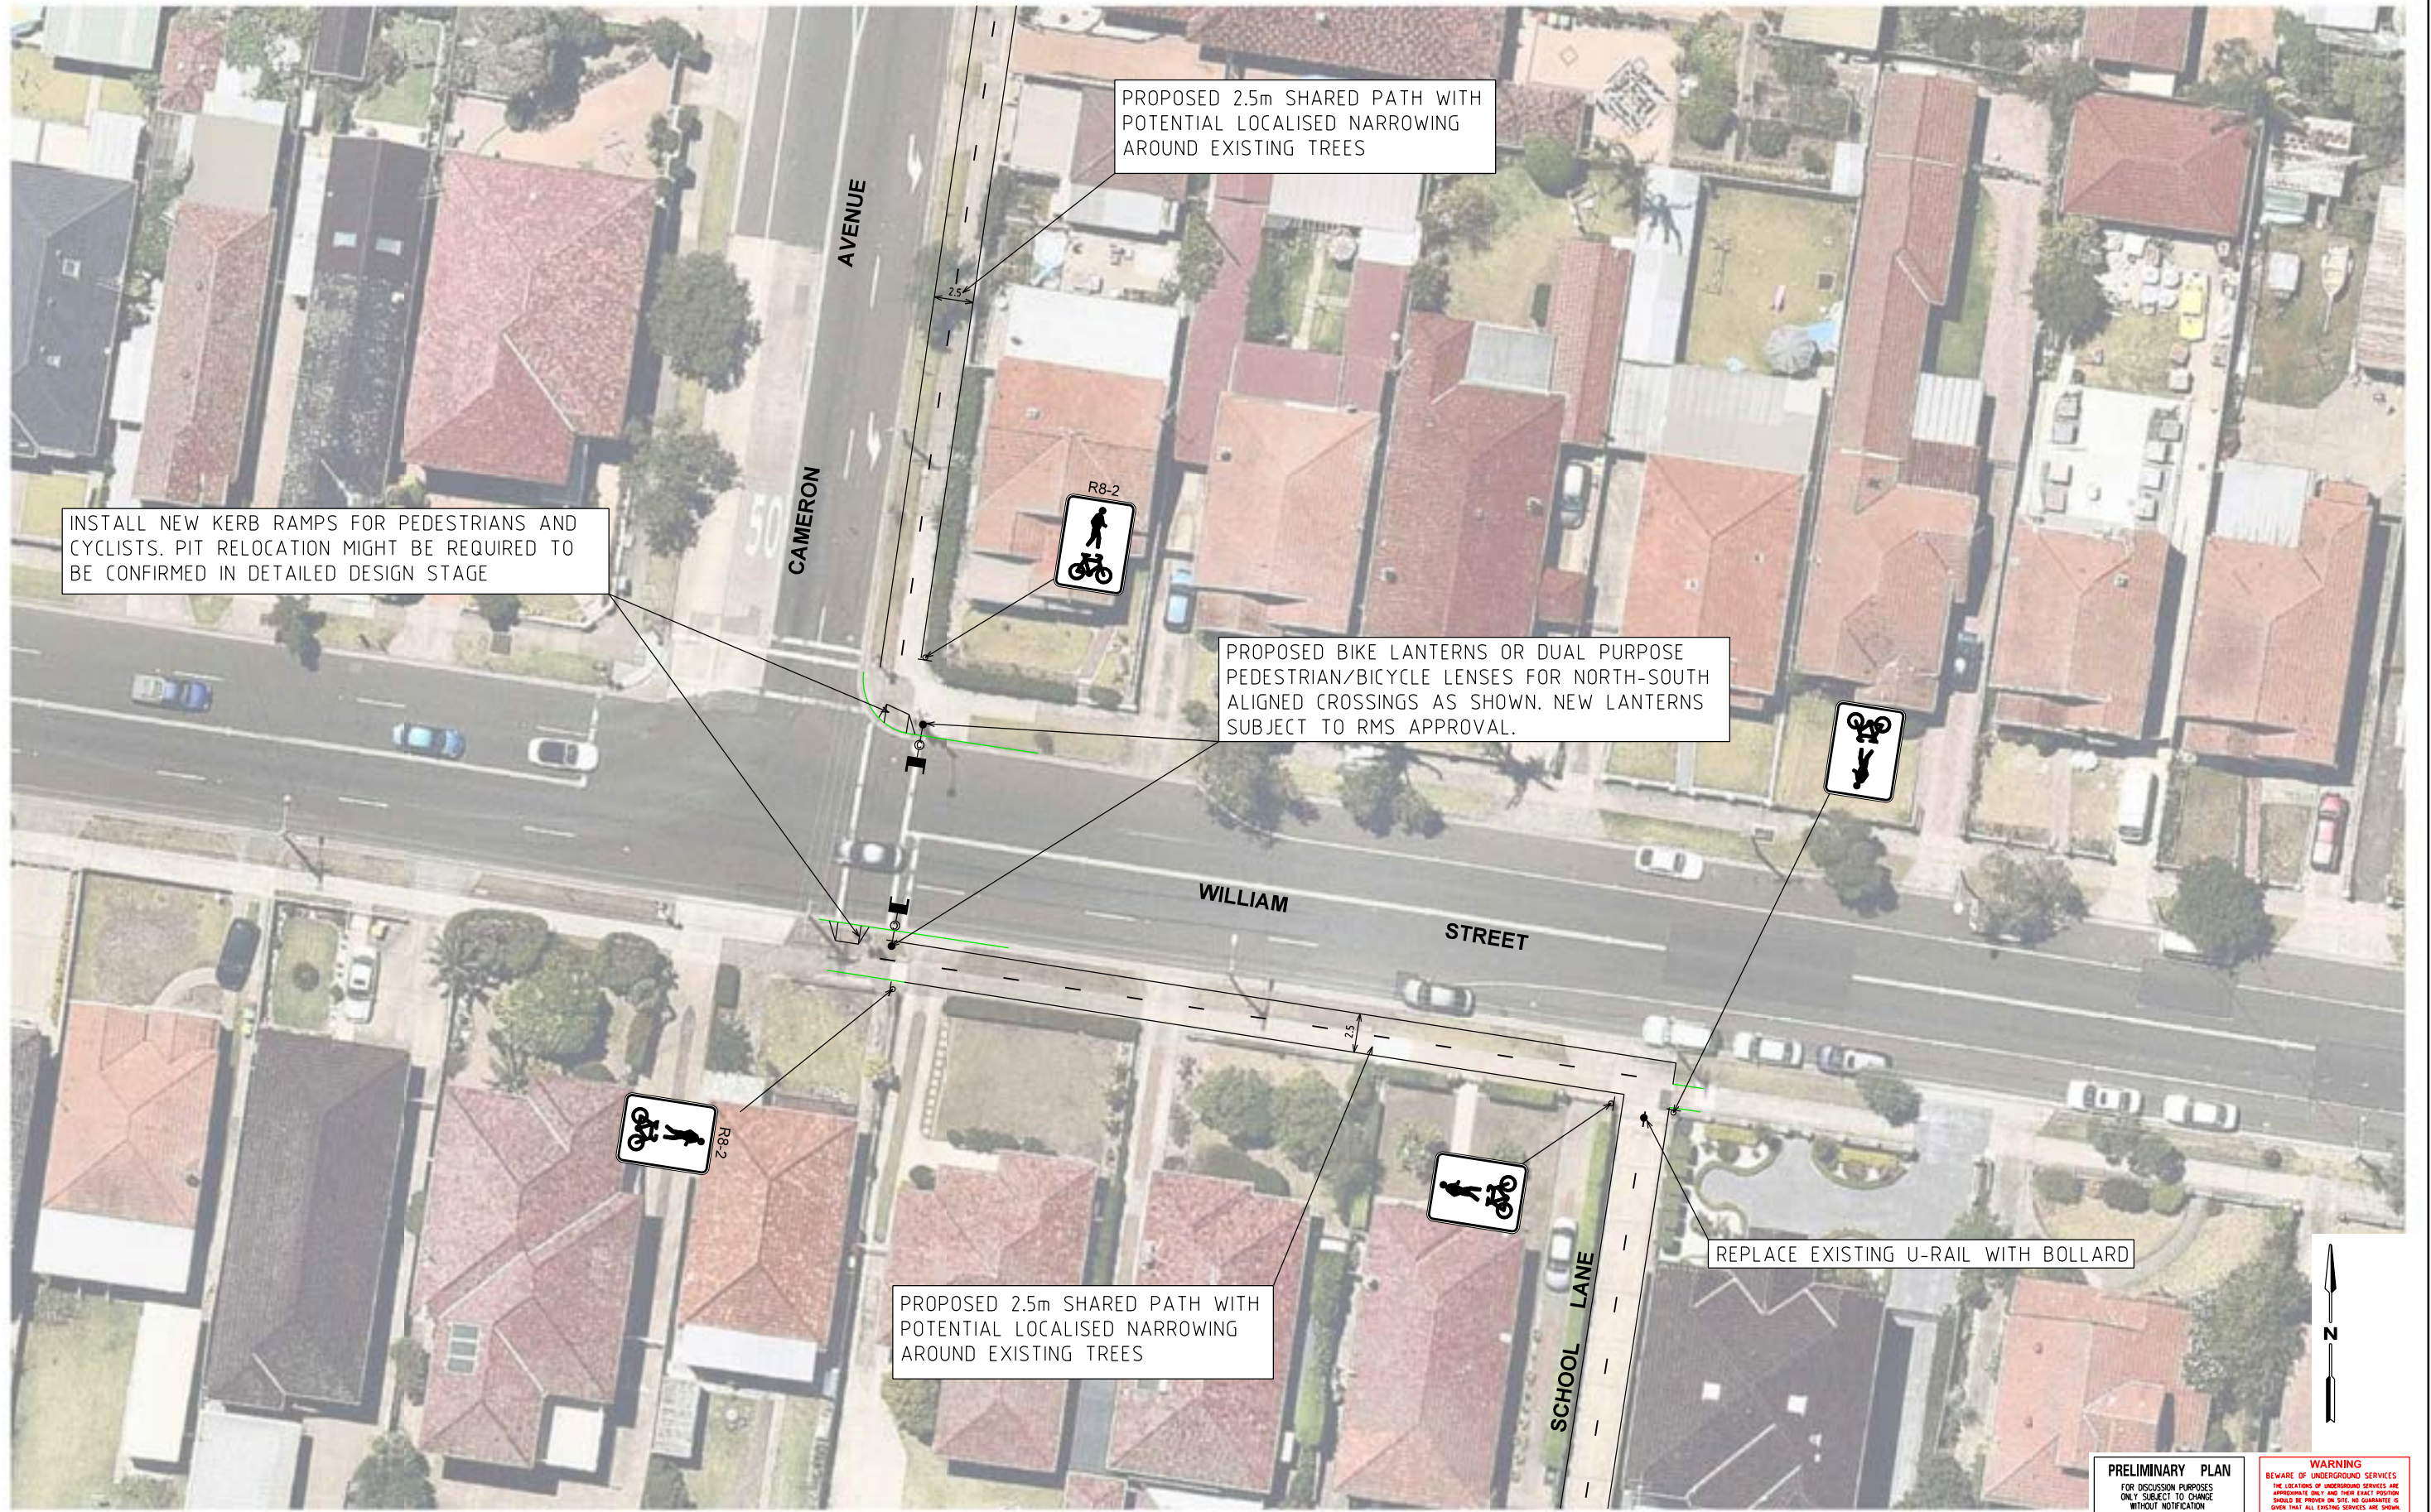

ON 22/07/2018 AT 11:24:59 AM
PLOT BY: gfheng

AMENDMENTS				
F4	18.07.19	DESIGN UPDATE	G.P.	D.C.
F3	26.06.19	DESIGN UPDATE	G.P.	D.C.
F2	03.04.19	DESIGN UPDATE	C.Y.	V.B.
F1	06.03.19	DESIGN UPDATE	C.Y.	V.B.
P10	26.02.19	DESIGN UPDATE	C.Y.	V.B.
P9	04.12.18	DESIGN UPDATE	C.Y.	V.B.
P8	24.09.18	DESIGN UPDATE	C.Y.	V.B.
P7	29.06.18	DESIGN UPDATE	C.Y.	V.B.
P6	29.06.18	DESIGN UPDATE	C.Y.	V.B.
P5	19.06.18	DESIGN UPDATE	C.Y.	V.B.
ISSUE	DATE	DESCRIPTION	BY	CHK. APP.

GENERAL NOTES

DESIGNED	C.YOU / H.TRUONG / G.PANIEL	DESIGN CHECK	D.CHOI
DRAWN	C.YOU / H.TRUONG / G.PANIEL	DRAFTING CHECK	D.CHOI
APPROVED BY	V.BUHL	DATE APPROVED FOR INITIAL ISSUE	19 FEBRUARY 2018
SCALE	Hor. 0 4 8 A1	CAD FILE NO.	N142180-01-F4.dgn



CLIENT CANTERBURY - BANKSTOWN
CITY COUNCIL
EARLWOOD EW05
CYCLING ROUTE

CONCEPT LAYOUT

DRAWING NO.	SHEET	ISSUE
N142180-01-14	14 OF 28	F4

PRELIMINARY PLAN
FOR DISCUSSION PURPOSES
ONLY. SUBJECT TO CHANGE
WITHOUT NOTIFICATION.

WARNING
BEWARE OF UNDERGROUND SERVICES
THE LOCATIONS OF UNDERGROUND SERVICES ARE
APPROXIMATE ONLY AND THEIR EXACT POSITION
SHOULD BE PROVIDED ON SITE. NO GUARANTEE IS
GIVEN THAT ALL EXISTING SERVICES ARE SHOWN.

GENERAL NOTES



GTA consultants
www.gta.com.au

Melbourne	03 9601 9600
Sydney	02 9440 1800
Brisbane	07 3115 3000
Adelaide	08 8334 2400
Perth	08 4148 1000

CLIENT CANTERBURY - BANKSTOWN
CITY COUNCIL
EARLWOOD EW05
CYCLING ROUTE

CONCEPT LAYOUT

MAP REF.	DRAWING NO.	SHEET	ISSUE
-	N142180-01-15	15 OF 28	F4



ON 22/07/2019 AT 11:45:51 AM
PLOT BY : gfheng@gtac.com.au

AMENDMENTS						
F4	18.07.19	DESIGN UPDATE		G.P.	D.C.	D.C.
F3	26.06.19	DESIGN UPDATE		G.P.	D.C.	D.C.
F2	03.04.19	DESIGN UPDATE		C.Y	V.8	V.8
F1	06.03.19	DESIGN UPDATE		C.Y	V.8	V.8
P10	26.02.19	DESIGN UPDATE		C.Y	V.8	V.8
P9	04.12.18	DESIGN UPDATE		C.Y	V.8	V.8
P8	24.09.18	DESIGN UPDATE		C.Y	V.8	V.8
P7	29.06.18	DESIGN UPDATE		C.Y	V.8	V.8
P6	29.06.18	DESIGN UPDATE		C.Y	V.8	V.8
P5	19.06.18	DESIGN UPDATE		C.Y	V.8	V.8
ISSUE	DATE	DESCRIPTION		BY	CHK.	APP.

GENERAL NOTES

DESIGNED C.YOU / H.TRUONG / G.PANIEL	DESIGN CHECK D.CHOI
DRAWN C.YOU / H.TRUONG / G.PANIEL	DRAFTING CHECK D.CHOI
APPROVED BY V.BUHL	DATE APPROVED FOR INITIAL ISSUE 19 FEBRUARY 2018
SCALE A1	CAD FILE NO. N142180-01-F4.dgn



CLIENT **CANTERBURY - BANKSTOWN
CITY COUNCIL**
**EARLWOOD EW05
CYCLING ROUTE**

CONCEPT LAYOUT

DRAWING NO. N142180-01-19	SHEET 19 OF 28	ISSUE F4
------------------------------	-------------------	-------------

PRELIMINARY PLAN
FOR DISCUSSION PURPOSES
ONLY. SUBJECT TO CHANGE
WITHOUT NOTIFICATION.

WARNING
BEWARE OF UNDERGROUND SERVICES
THE LOCATIONS OF UNDERGROUND SERVICES ARE
APPROXIMATE ONLY AND THEIR EXACT POSITION
SHOULD BE PROVIDED ON SITE. NO GUARANTEE IS
GIVEN THAT ALL EXISTING SERVICES ARE SHOWN.



PRELIMINARY PLAN
FOR DISCUSSION PURPOSES
ONLY SUBJECT TO CHANGE
WITHOUT NOTIFICATION

WARNING
BEWARE OF UNDERGROUND SERVICES
THE LOCATIONS OF UNDERGROUND SERVICES ARE
APPROXIMATE ONLY AND THEIR EXACT POSITION
SHOULD BE PROVIDED ON SITE. NO GUARANTEE IS
GIVEN THAT ALL EXISTING SERVICES ARE SHOWN.

ON 22/07/2018 AT 11:04:46 AM
PLOT BY : gfheng@ghf

AMENDMENTS				
F4	18.07.19	DESIGN UPDATE	G.P.	D.C. D.C.
F3	26.06.19	DESIGN UPDATE	G.P.	D.C. D.C.
F2	03.04.19	DESIGN UPDATE	C.Y	V.8 V.8
F1	06.03.19	DESIGN UPDATE	C.Y	V.8 V.8
P10	26.02.19	DESIGN UPDATE	C.Y	V.8 V.8
P9	04.12.18	DESIGN UPDATE	C.Y	V.8 V.8
P8	24.09.18	DESIGN UPDATE	C.Y	V.8 V.8
P7	29.06.18	DESIGN UPDATE	C.Y	V.8 V.8
P6	29.06.18	DESIGN UPDATE	C.Y	V.8 V.8
P5	19.06.18	DESIGN UPDATE	C.Y	V.8 V.8
ISSUE	DATE	DESCRIPTION	BY	CHK. APP.

GENERAL NOTES

DESIGNED C.YOU / H.TRUONG / G.PANIEL	DESIGN CHECK D.CHOI
DRAWN C.YOU / H.TRUONG / G.PANIEL	DRAFTING CHECK D.CHOI
APPROVED BY V.BUHL	DATE APPROVED FOR INITIAL ISSUE 19 FEBRUARY 2018
SCALE A1	CAD FILE NO. N142180-01-F4.dgn



CLIENT **CANTERBURY - BANKSTOWN
CITY COUNCIL**
**EARLWOOD EW05
CYCLING ROUTE**

CONCEPT LAYOUT

DRAWING NO.
N142180-01-24

SHEET
24 OF 28

ISSUE
F4



PRELIMINARY PLAN
FOR DISCUSSION PURPOSES
ONLY. SUBJECT TO CHANGE
WITHOUT NOTIFICATION.


WARNING
BEWARE OF UNDERGROUND SERVICES
THE LOCATIONS OF UNDERGROUND SERVICES ARE
APPROXIMATE ONLY AND THEIR EXACT POSITION
SHOULD BE PROVIDED ON SITE. NO GUARANTEE IS
GIVEN THAT ALL EXISTING SERVICES ARE SHOWN.

ON 22/07/2019 AT 11:09:38 AM
PLOT BY: [signature]

AMENDMENTS				
F4	18.07.19	DESIGN UPDATE	G.P.	D.C. D.C.
F3	26.06.19	DESIGN UPDATE	G.P.	D.C. D.C.
F2	03.04.19	DESIGN UPDATE	C.Y	V.8 V.8
F1	06.03.19	DESIGN UPDATE	C.Y	V.8 V.8
P10	26.02.19	DESIGN UPDATE	C.Y	V.8 V.8
P9	04.12.18	DESIGN UPDATE	C.Y	V.8 V.8
P8	24.09.18	DESIGN UPDATE	C.Y	V.8 V.8
P7	29.06.18	DESIGN UPDATE	C.Y	V.8 V.8
P6	29.06.18	DESIGN UPDATE	C.Y	V.8 V.8
P5	19.06.18	DESIGN UPDATE	C.Y	V.8 V.8
ISSUE	DATE	DESCRIPTION	BY	CHK. APP.

GENERAL NOTES

DESIGNED C.YOU / H.TRUONG / G.PANIEL	DESIGN CHECK D.CHOI
DRAWN C.YOU / H.TRUONG / G.PANIEL	DRAFTING CHECK D.CHOI
APPROVED BY V.BUHL	DATE APPROVED FOR INITIAL ISSUE 19 FEBRUARY 2018
SCALE A1	CAD FILE NO. N142180-01-F4.dgn

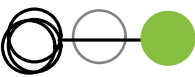
GTA consultants
www.gta.com.au
Melbourne 03 9851 9600
Sydney 02 8448 1800
Brisbane 07 3113 5000
Adelaide 08 8334 3600
Perth 08 6169 1000

CLIENT	CANTERBURY - BANKSTOWN CITY COUNCIL
	EARLWOOD EW05 CYCLING ROUTE
CONCEPT LAYOUT	
DRAWING NO. N142180-01-25	SHEET 25 OF 28
	ISSUE F4

