

NOTE:

ALL DESIGN LEVELS TAKEN FROM THE COMBINATION OF TWO SEPARATE SURVEYS. WGE TAKES NO RESPONSIBILITY FOR THE ACCURACY OF THE ORIGINAL SURVEYS OR ANY ERRORS OCCURRING FROM THE COMBINING OF THE ORIGINAL SURVEYS.



04	ISSUED FOR DA APPROVAL	IAH	14.10.16	
03	BOUNDARIES REVISED	IAH	24.08.16	
02	SURVEY LEVELS REVISED	IAH	22.08.16	
01	PRELIMINARY	IAH	01.12.15	
REV.	DESCRIPTION	DRAWN	APPD	DATE

ARCHITECT:
H3 ARCHITECTS

CLIENT:



Wood & Greve Engineers Ltd
10/11-13/15 Pacific Highway
Sydney NSW 1510
Phone: 02 8647 7000
Fax: 02 8647 7100
Email: info@wge.com.au
Web: www.wge.com.au

WOOD & GREVE ENGINEERS

BANKSTOWN COMPASS CENTRE

TITLE:
BOUNDARY DESIGN LEVELS - PLAN

PRELIMINARY
NOT FOR CONSTRUCTION


DESIGNED:	IAH	VERIFIED:	/ /
DRAWN:	IAH	APPROVED FOR TENDER:	/ /
SCALE:	AS NOTED	APPROVED FOR CONSTRUCTION:	/ /

CAD FILE 28397-SYD-C-SK001.dwg

PLOT DATE/TIME: 14/10/2016 5:00:38 PM


PROJECT No.	28397-SYD-	REVISION	C-SK001 04
-------------	------------	----------	------------

AT DRAWING - BUILDING SERVICES GROUP

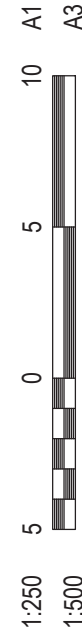


NOTE:



ALL DESIGN LEVELS TAKEN FROM THE COMBINATION OF TWO SEPARATE SURVEYS. WGE TAKES NO RESPONSIBILITY FOR THE ACCURACY OF THE ORIGINAL SURVEYS OR ANY ERRORS OCCURRING FROM THE COMBINING OF THE ORIGINAL SURVEYS.

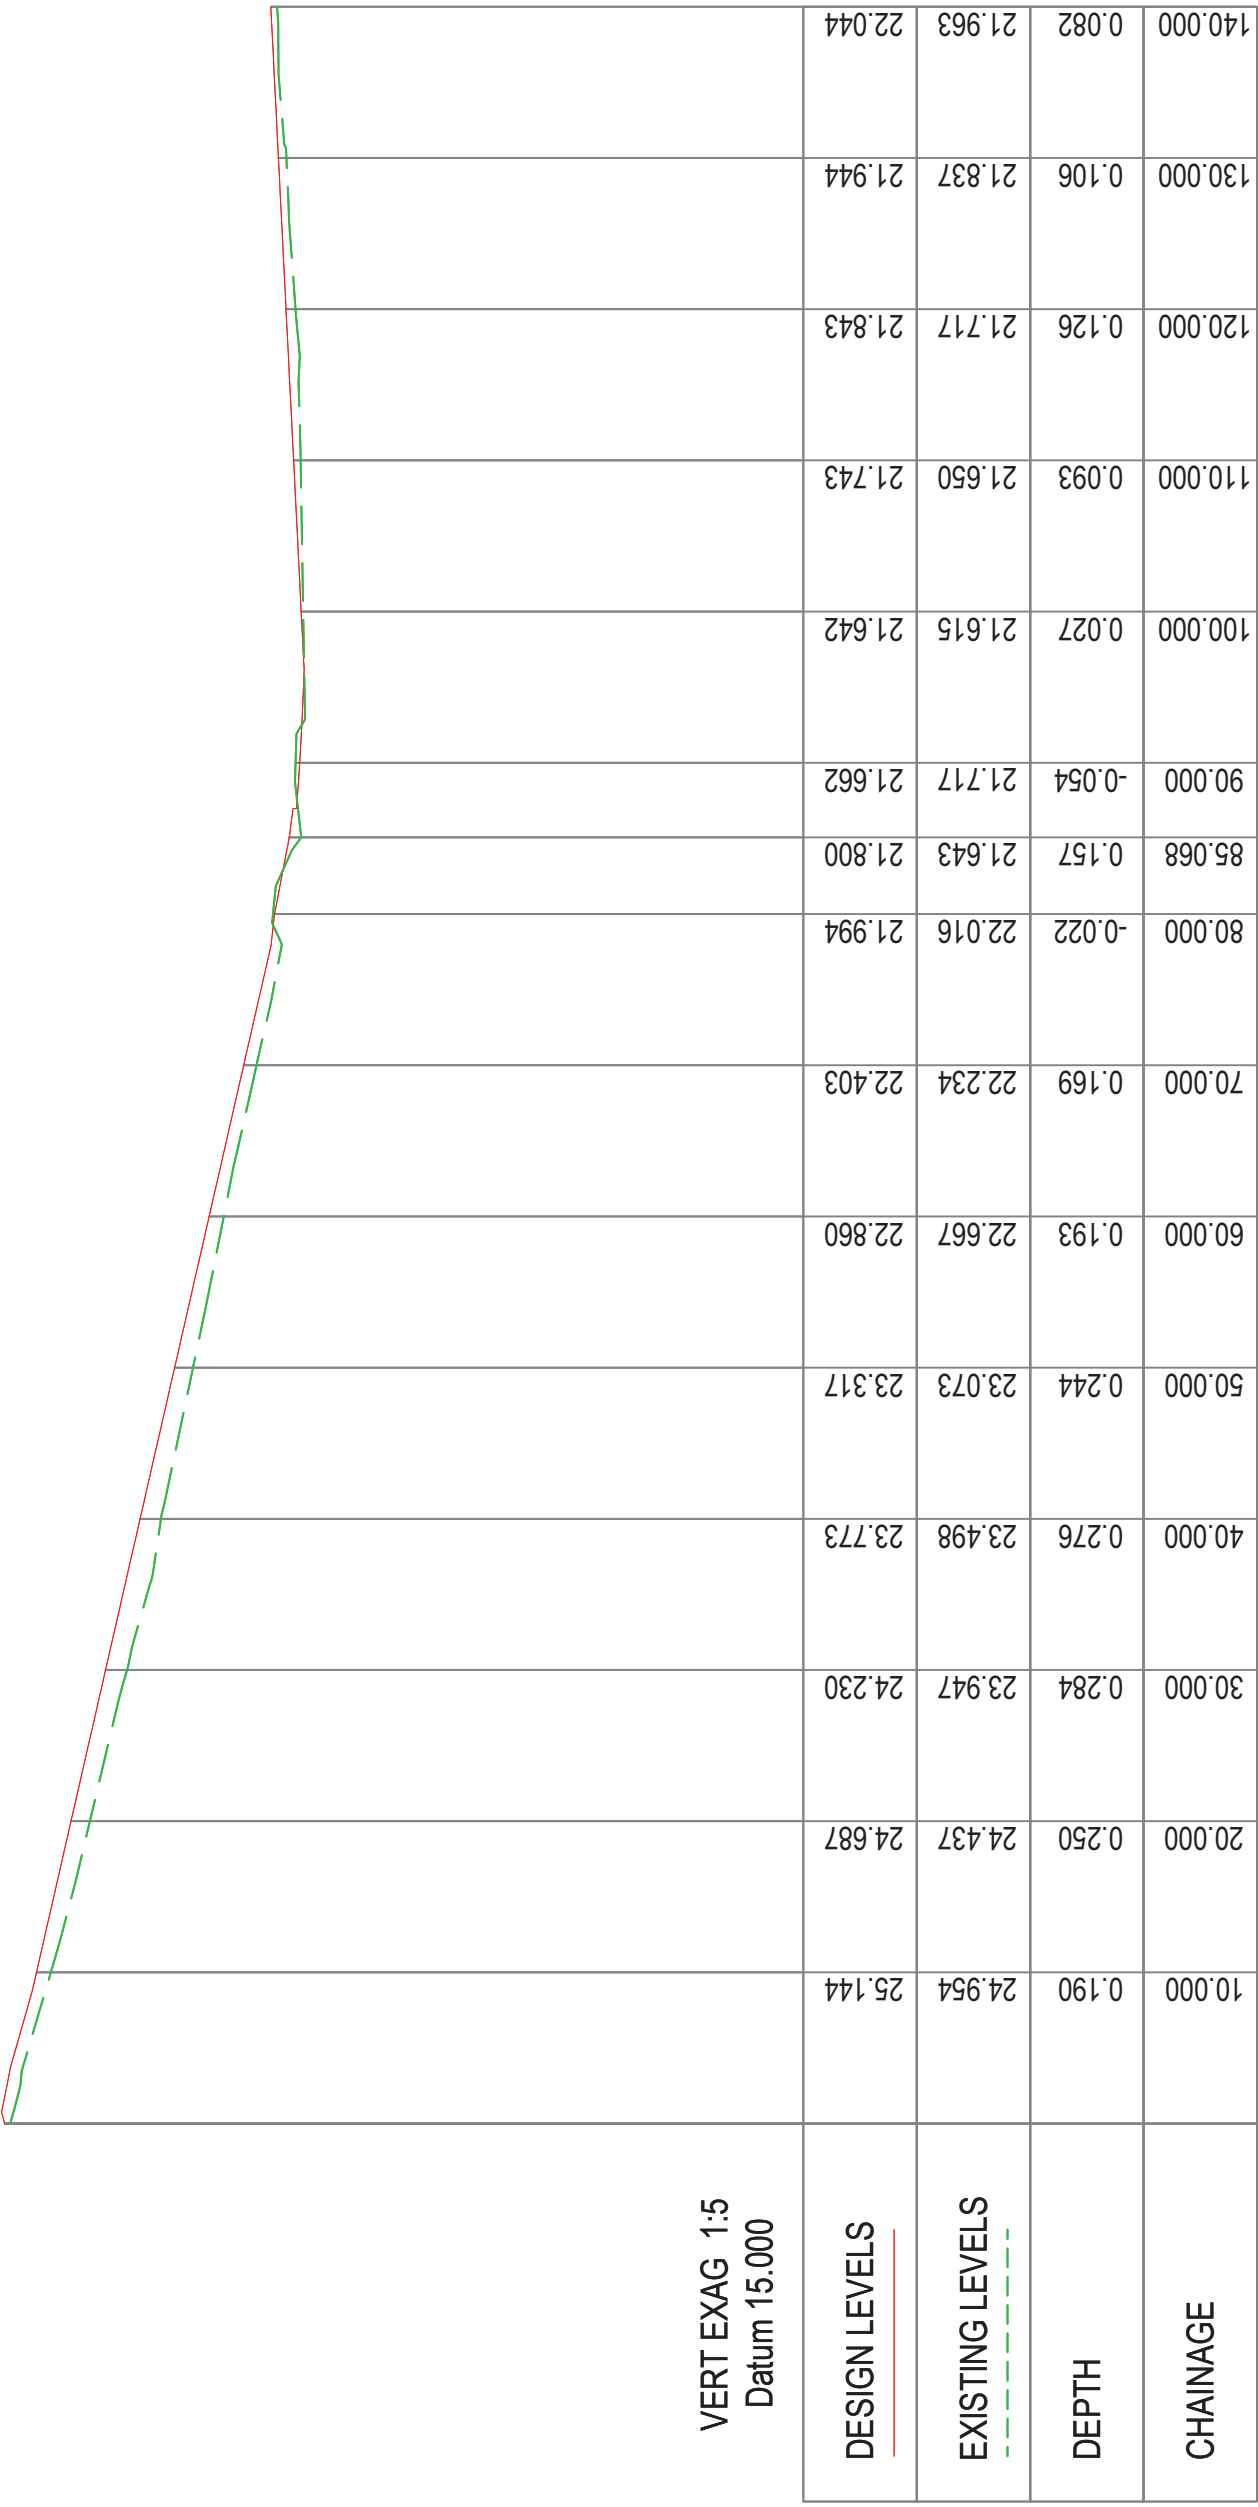

BNDY 01 LONG SECTION

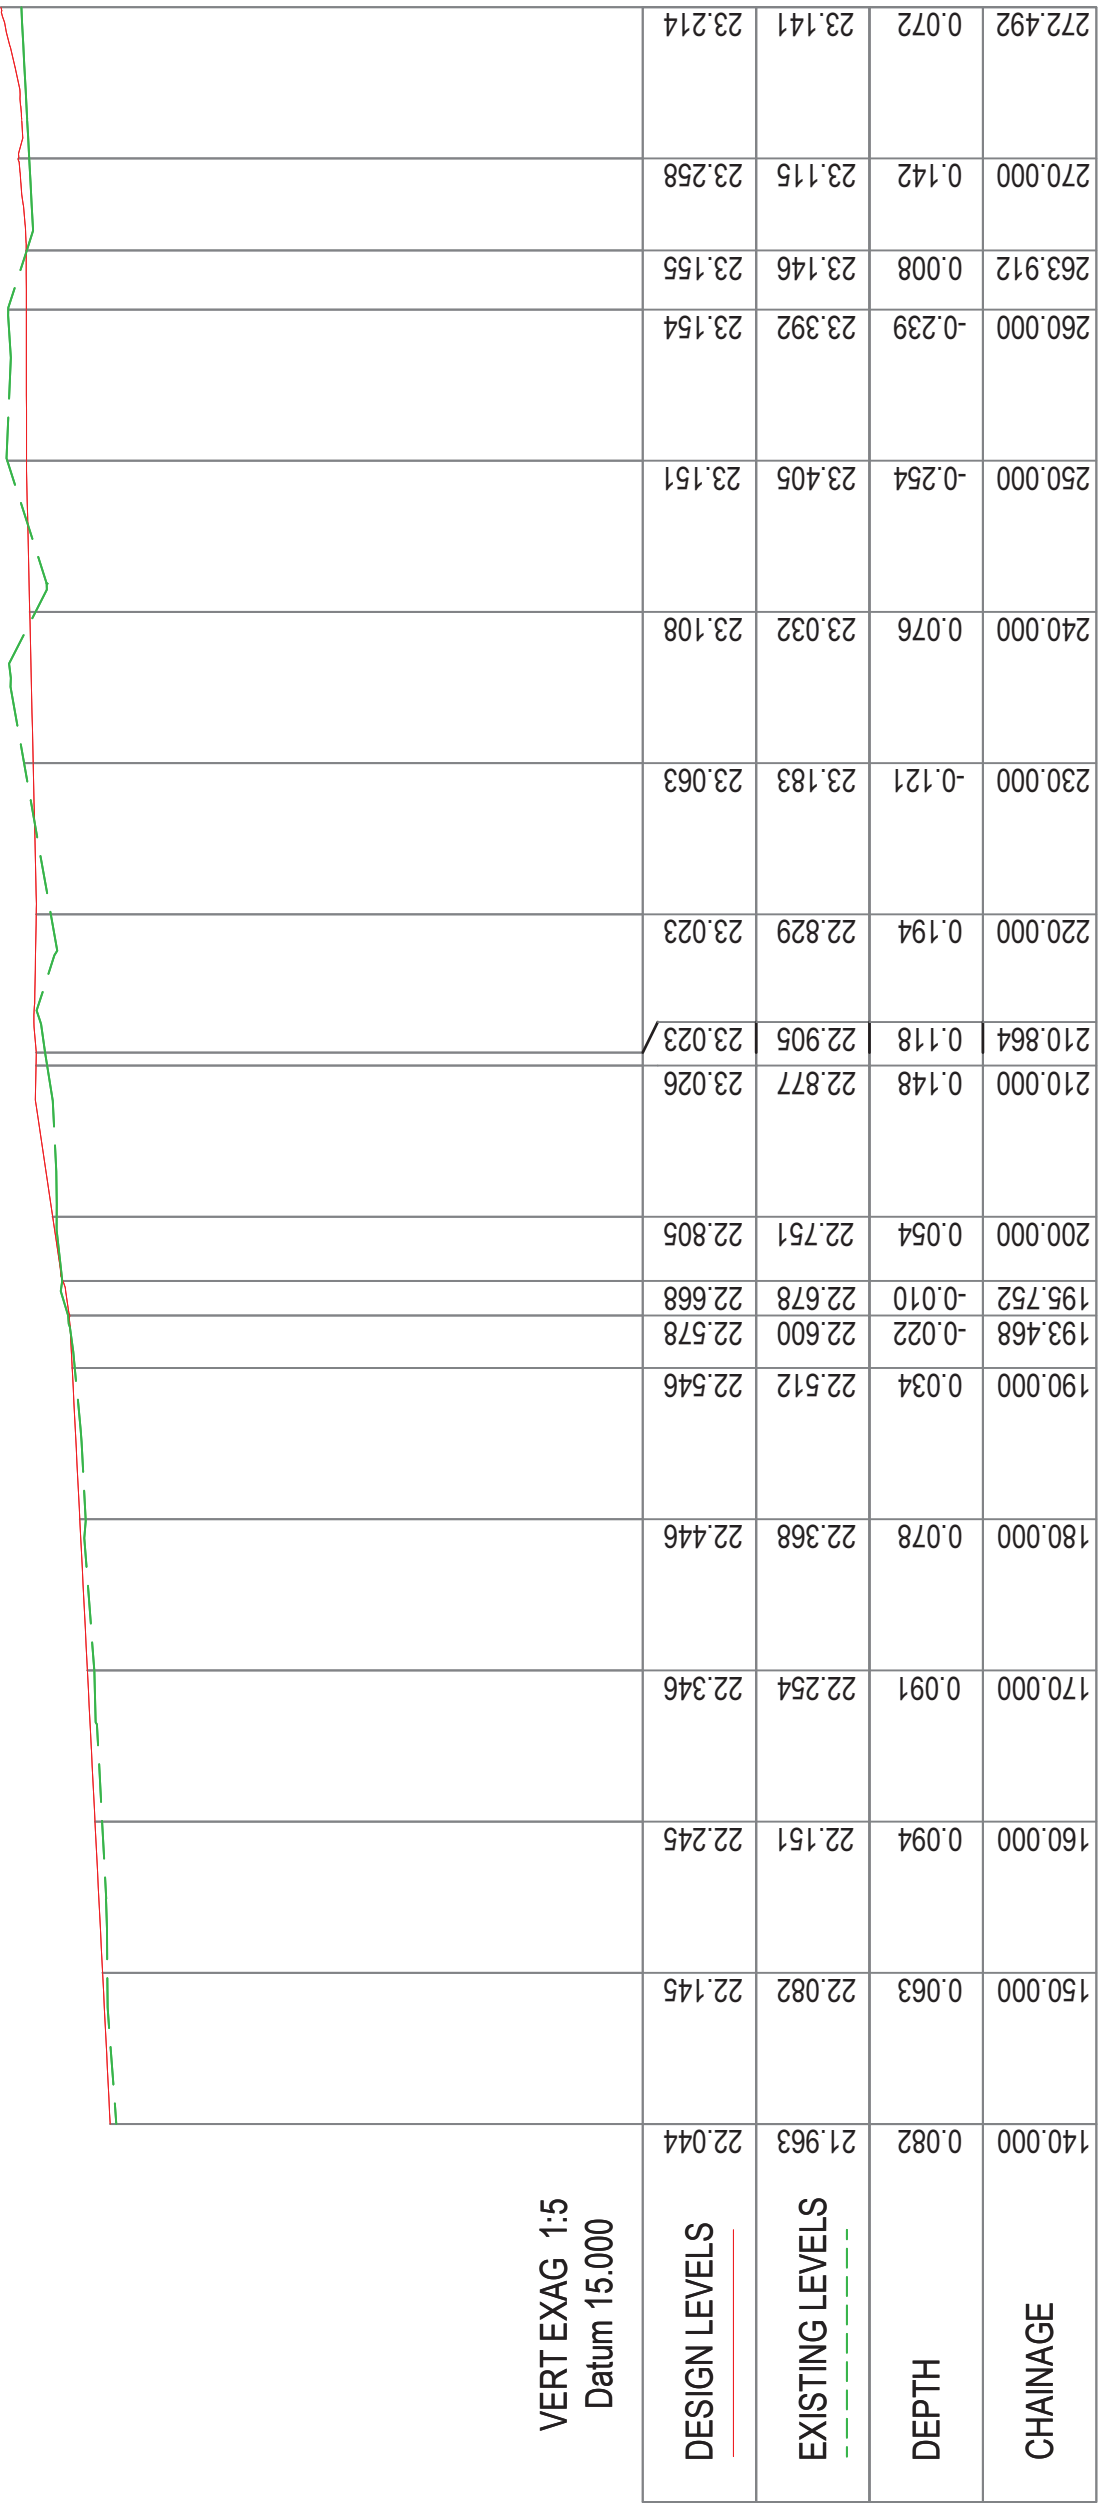

BNDY 01 LONG SECTION

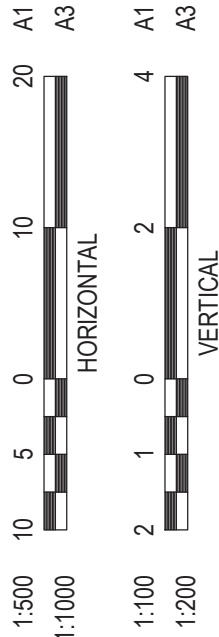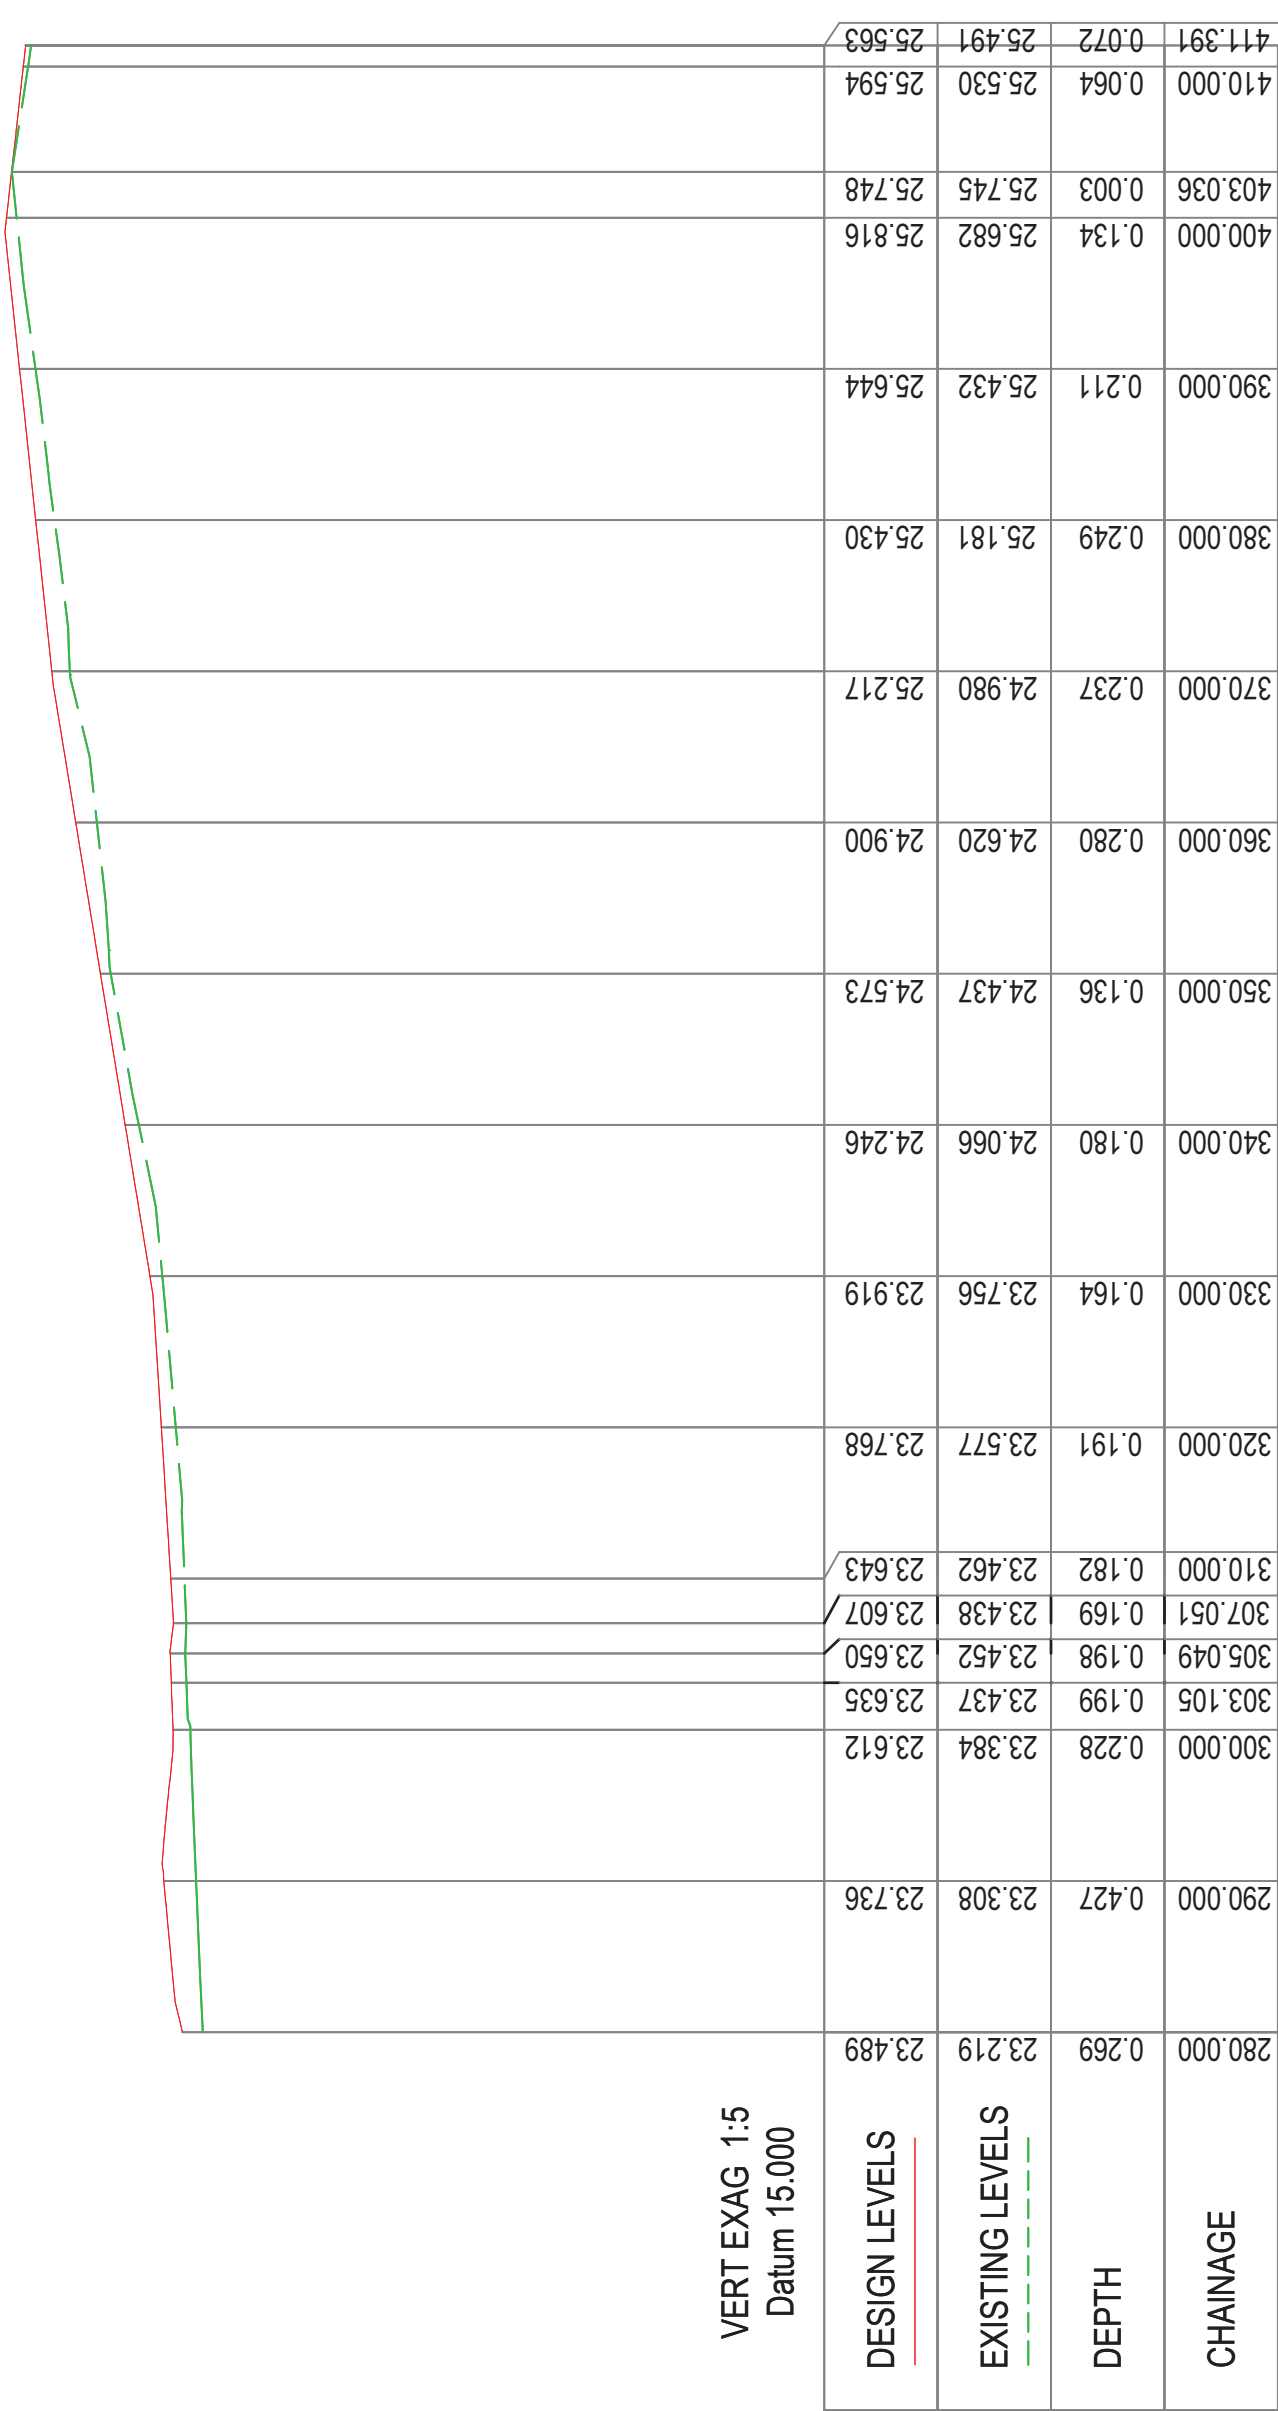

BNDY 01 LONG SECTION

PLOT DATE/TIME: 14/10/2016 5:00:46 PM

PROJECT No	DRAWING No	REVISION
283397-SYD-	C-SK002	01

AT DRAWING - BUILDING SERVICES GROUP

REV.	DESCRIPTION	IAH	APPD	DATE
01	ISSUED FOR DA APPROVAL	IAH		14.10.16

ARCHITECT:
H3 ARCHITECTS


CLIENT:




Wood & Greve Engineers Ltd
17/18-19/20/21/1964/196

NOTE:


ALL DESIGN LEVELS TAKEN FROM THE COMBINATION OF TWO SEPARATE SURVEYS. WGE TAKES NO RESPONSIBILITY FOR THE ACCURACY OF THE ORIGINAL SURVEYS OR ANY ERRORS OCCURRING FROM THE COMBINING OF THE ORIGINAL SURVEYS.

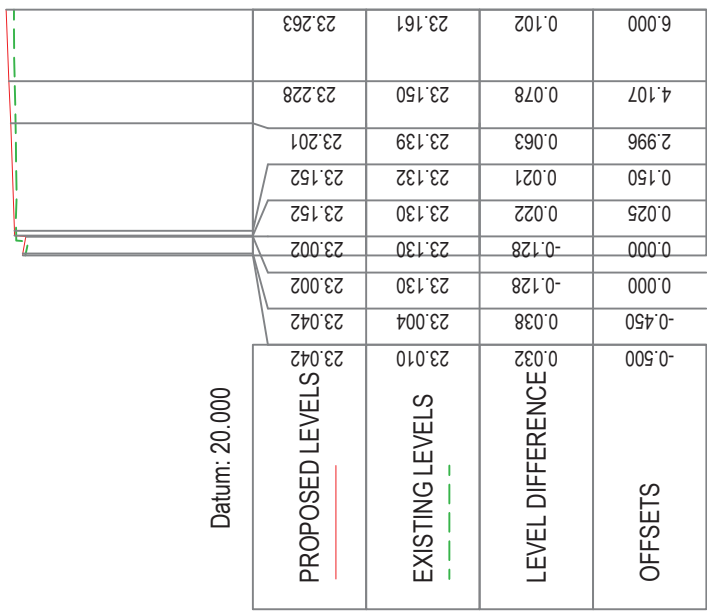


CH: 135.000

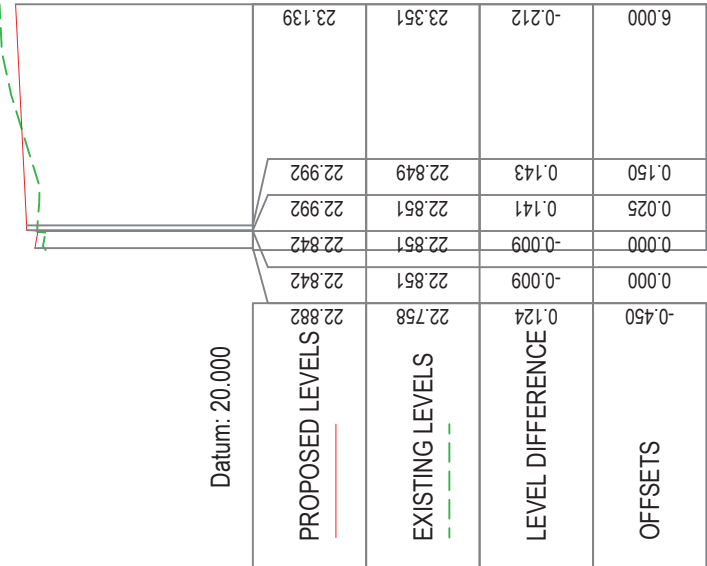


CH: 160.000

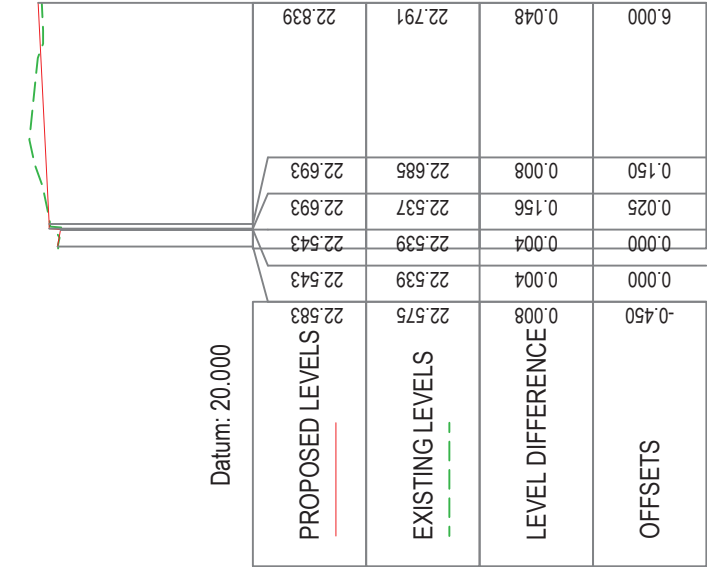


CH: 190.000

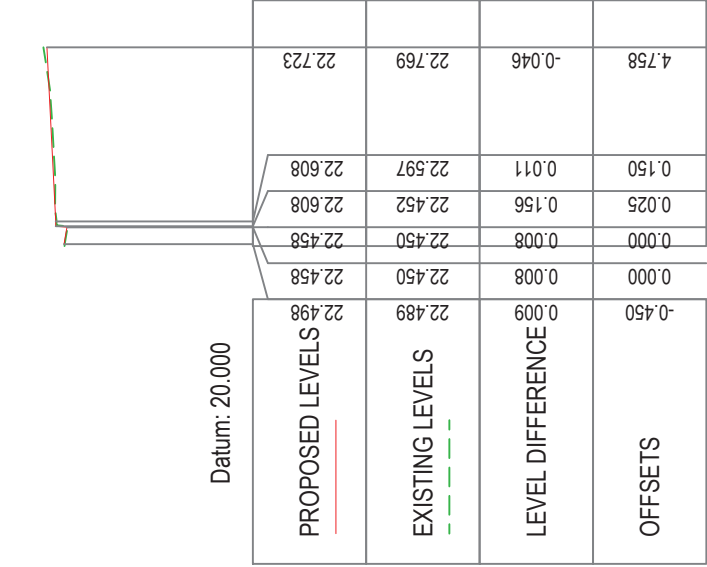


CH: 210.000

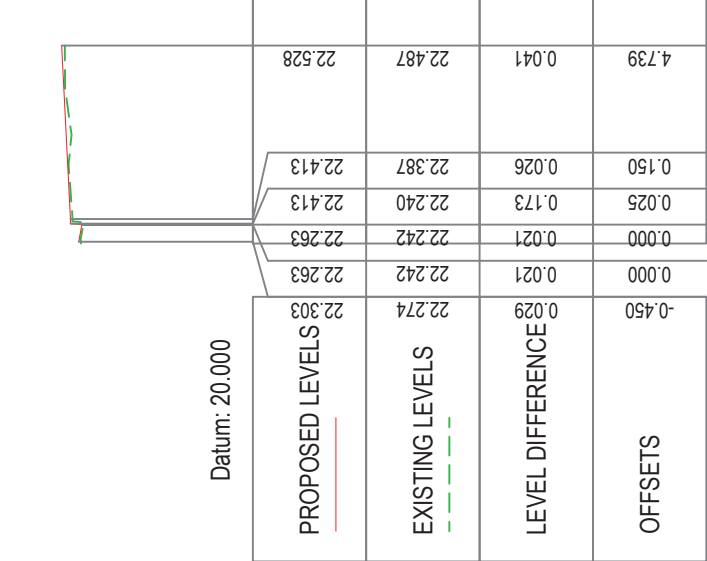


CH: 230.000

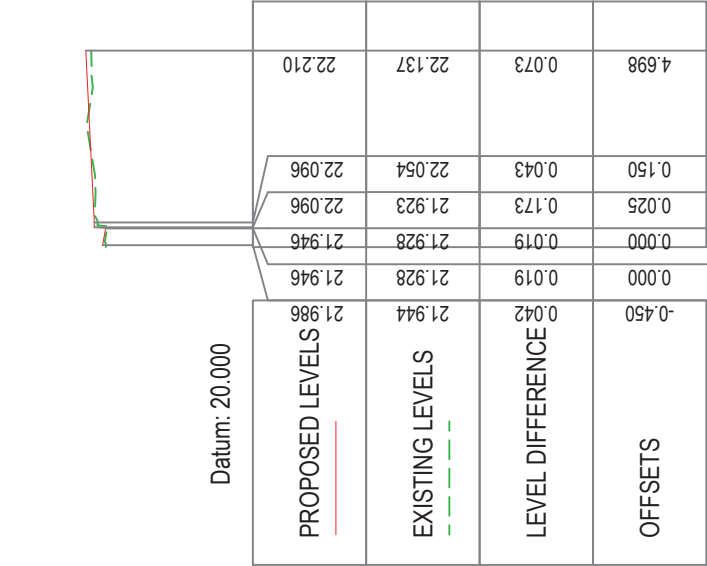


CH: 260.000

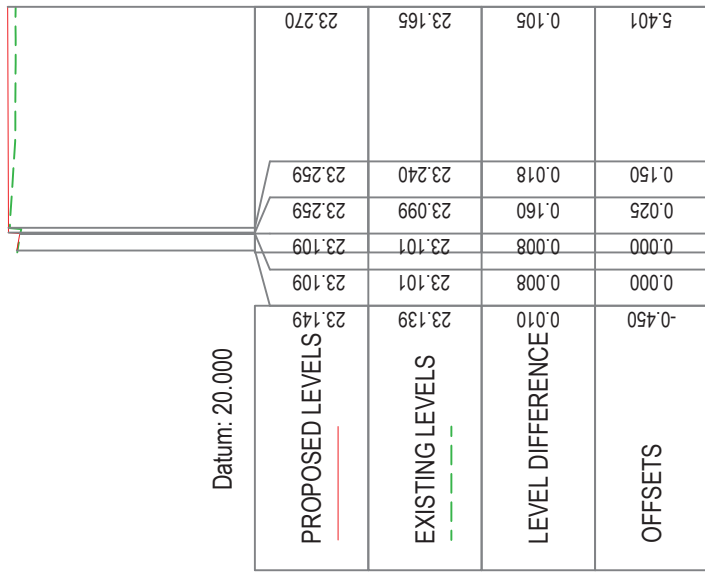


CH: 130.000

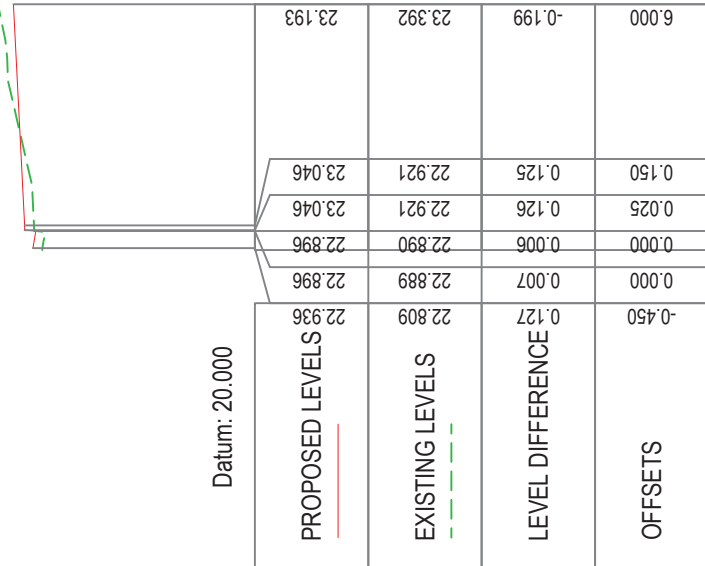


CH: 150.000

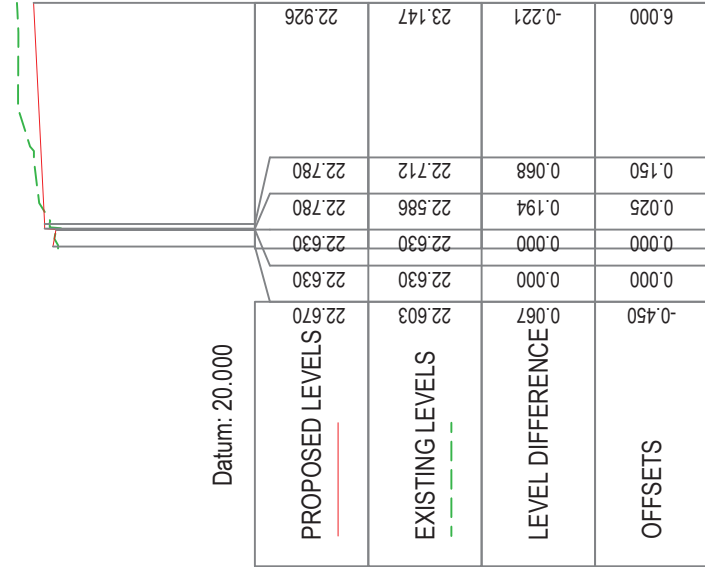


CH: 180.000

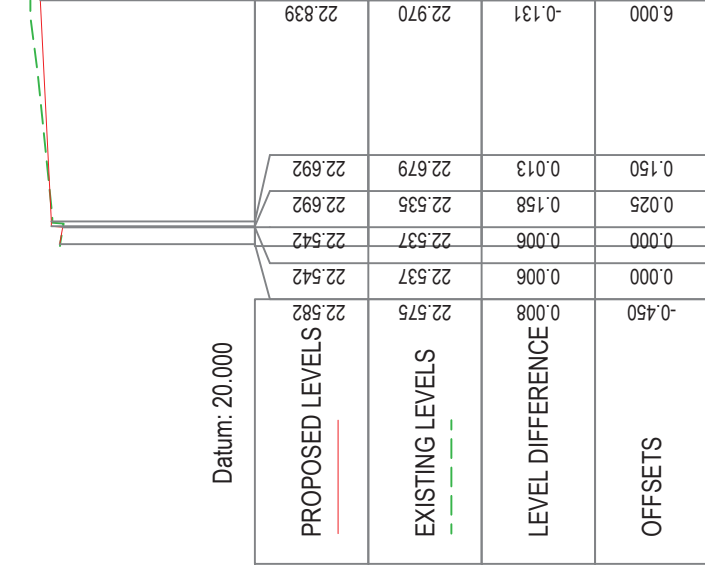


CH: 200.000

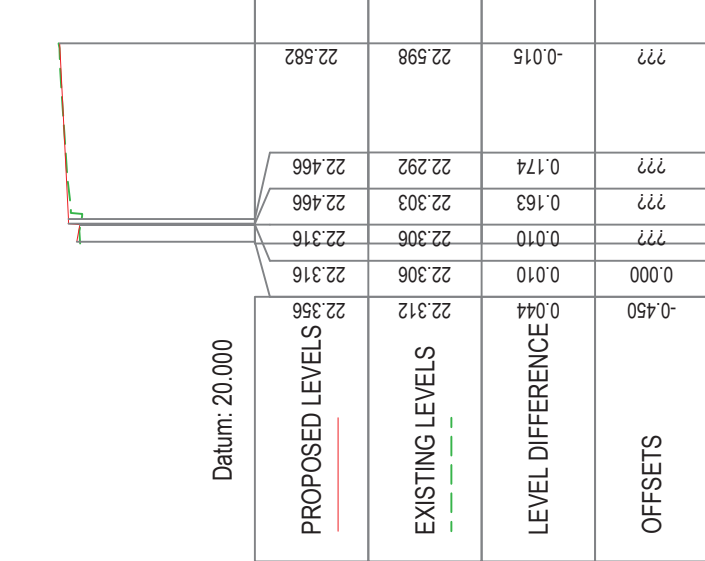


CH: 225.000

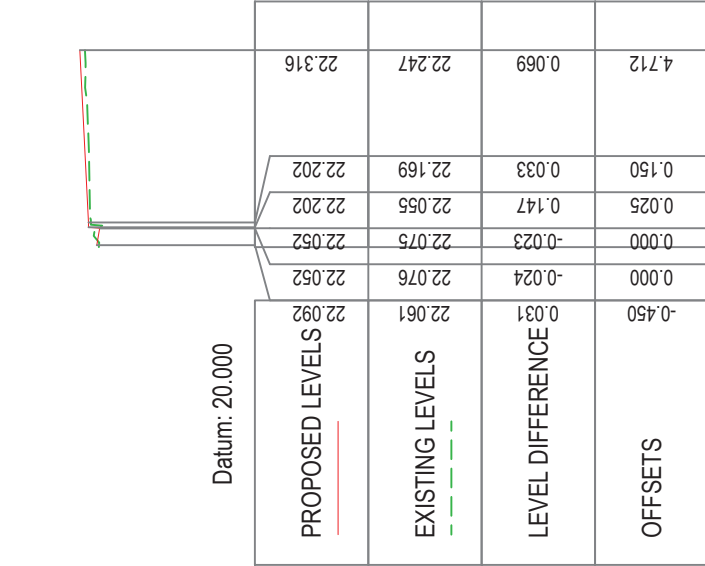


CH: 250.000

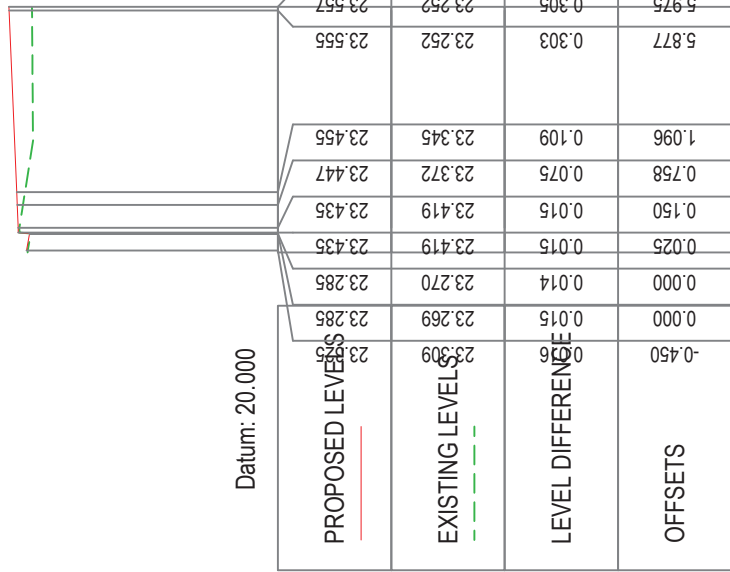


CH: 120.000

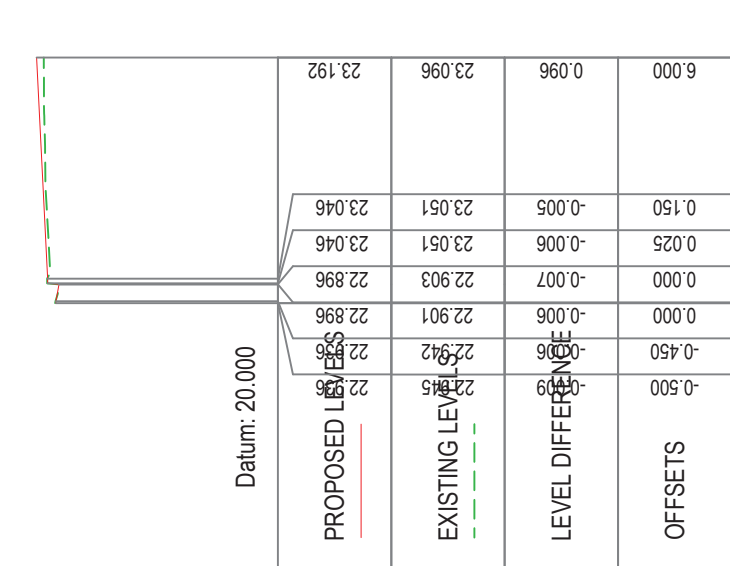


CH: 140.000

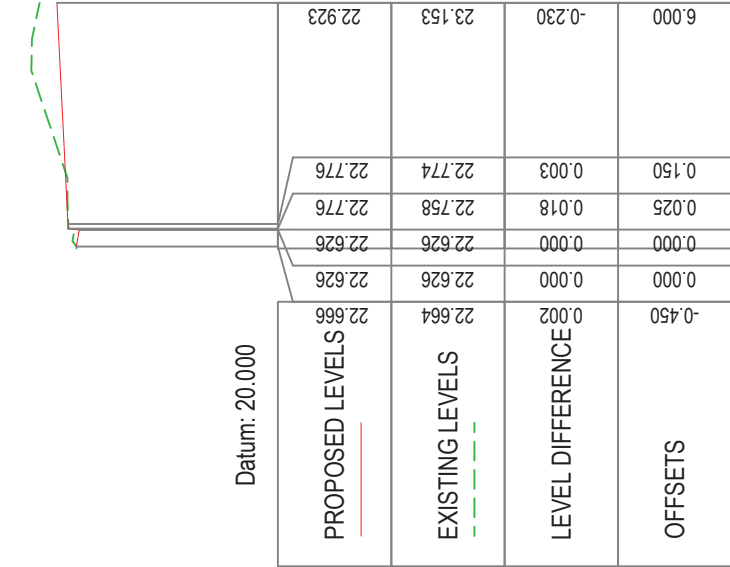


CH: 170.000

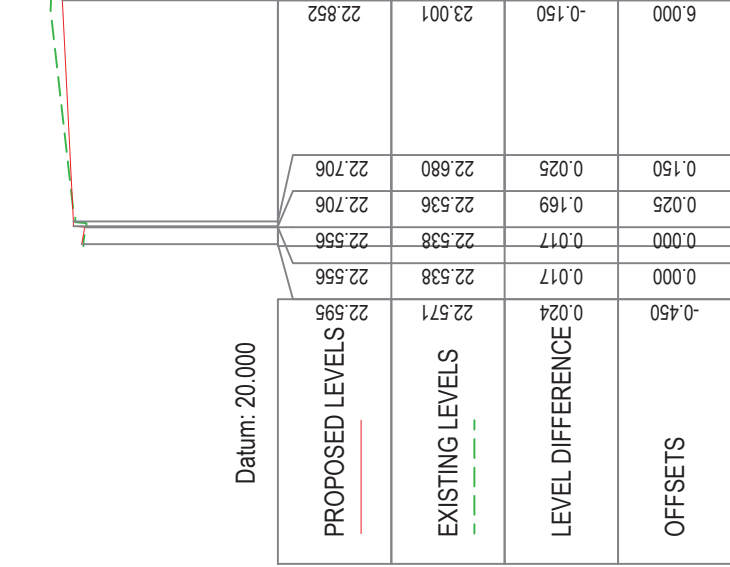


CH: 195.000

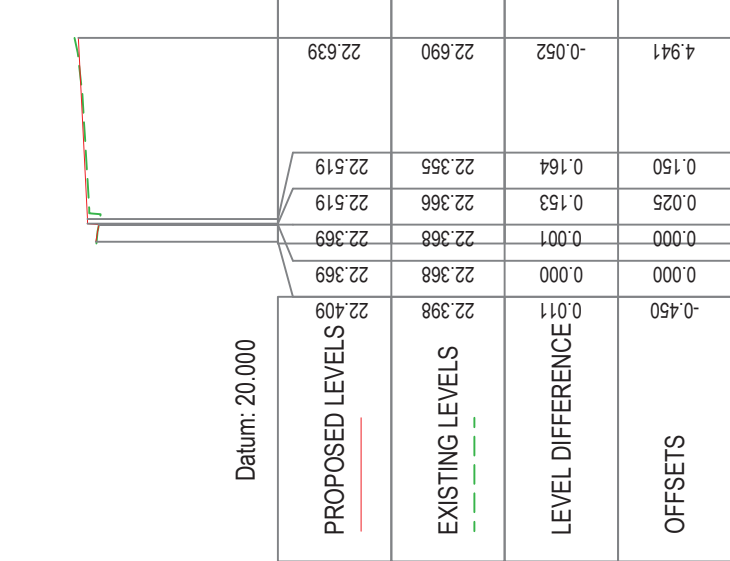

CH: 220.000

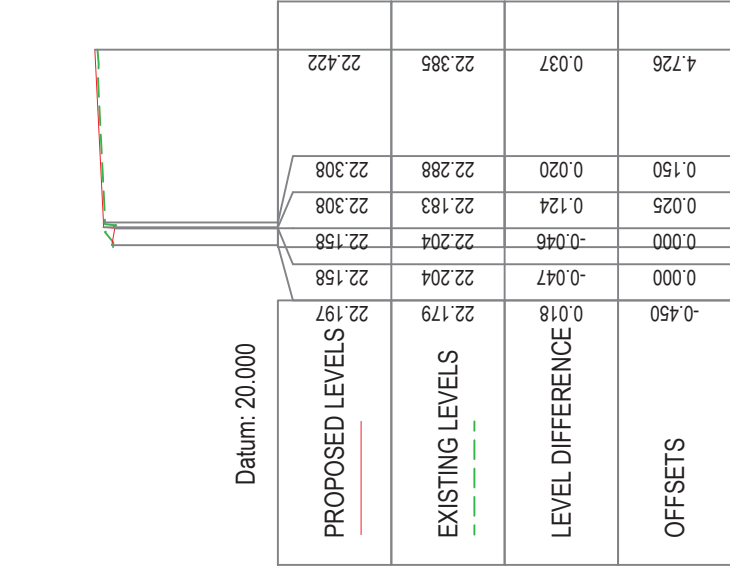

CH: 240.000

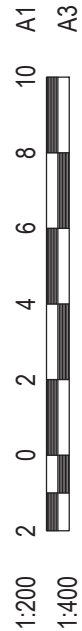

PLOT DATE/TIME: 14/10/2016 5:01:15 PM

PROJECT No.	DRAWING No.	REVISION
28397-SYD-	C-SK005	01

AT DRAWING - BUILDING SERVICES GROUP



WOOD & GREVE ENGINEERS
WOOD & GREVE ENGINEERS LTD
1/400 HURSTVILLE ROAD
HURSTVILLE NSW 1570
AUSTRALIA
Ph: 02 8654 7100
Fax: 02 8654 7100
Email: info@wge.com.au
Web: www.wge.com.au

BANKSTOWN COMPASS CENTRE

TITLE:
FOOTPATH DESIGN LEVELS -
CROSS SECTIONS SHEET 2

PRELIMINARY
NOT FOR CONSTRUCTION

DESIGNED: HAH	VERIFIED: / /
DRAWN: IAH	APPROVED FOR TENDER: / /
SCALE: AS NOTED	APPROVED FOR CONSTRUCTION: / /

CAD FILE: 28397-SYD-C-SK005.dwg

ALL DESIGN LEVELS TAKEN FROM THE COMBINATION OF TWO SEPARATE SURVEYS. WGE TAKES NO RESPONSIBILITY FOR THE ACCURACY OF THE ORIGINAL SURVEYS OR ANY ERRORS OCCURRING FROM THE COMBINING OF THE ORIGINAL SURVEYS.



H3 ARCHITECTS

TITLE:

PRELIMINARY
NOT FOR CONSTRUCTION

CAD FILE: 28397-SYD-C-SK006.dwg

PROJECT No.	DRAWING No.
-------------	-------------

28397-SYD-

A1 DRAWING - BUILDING SERVICES GROUP

