


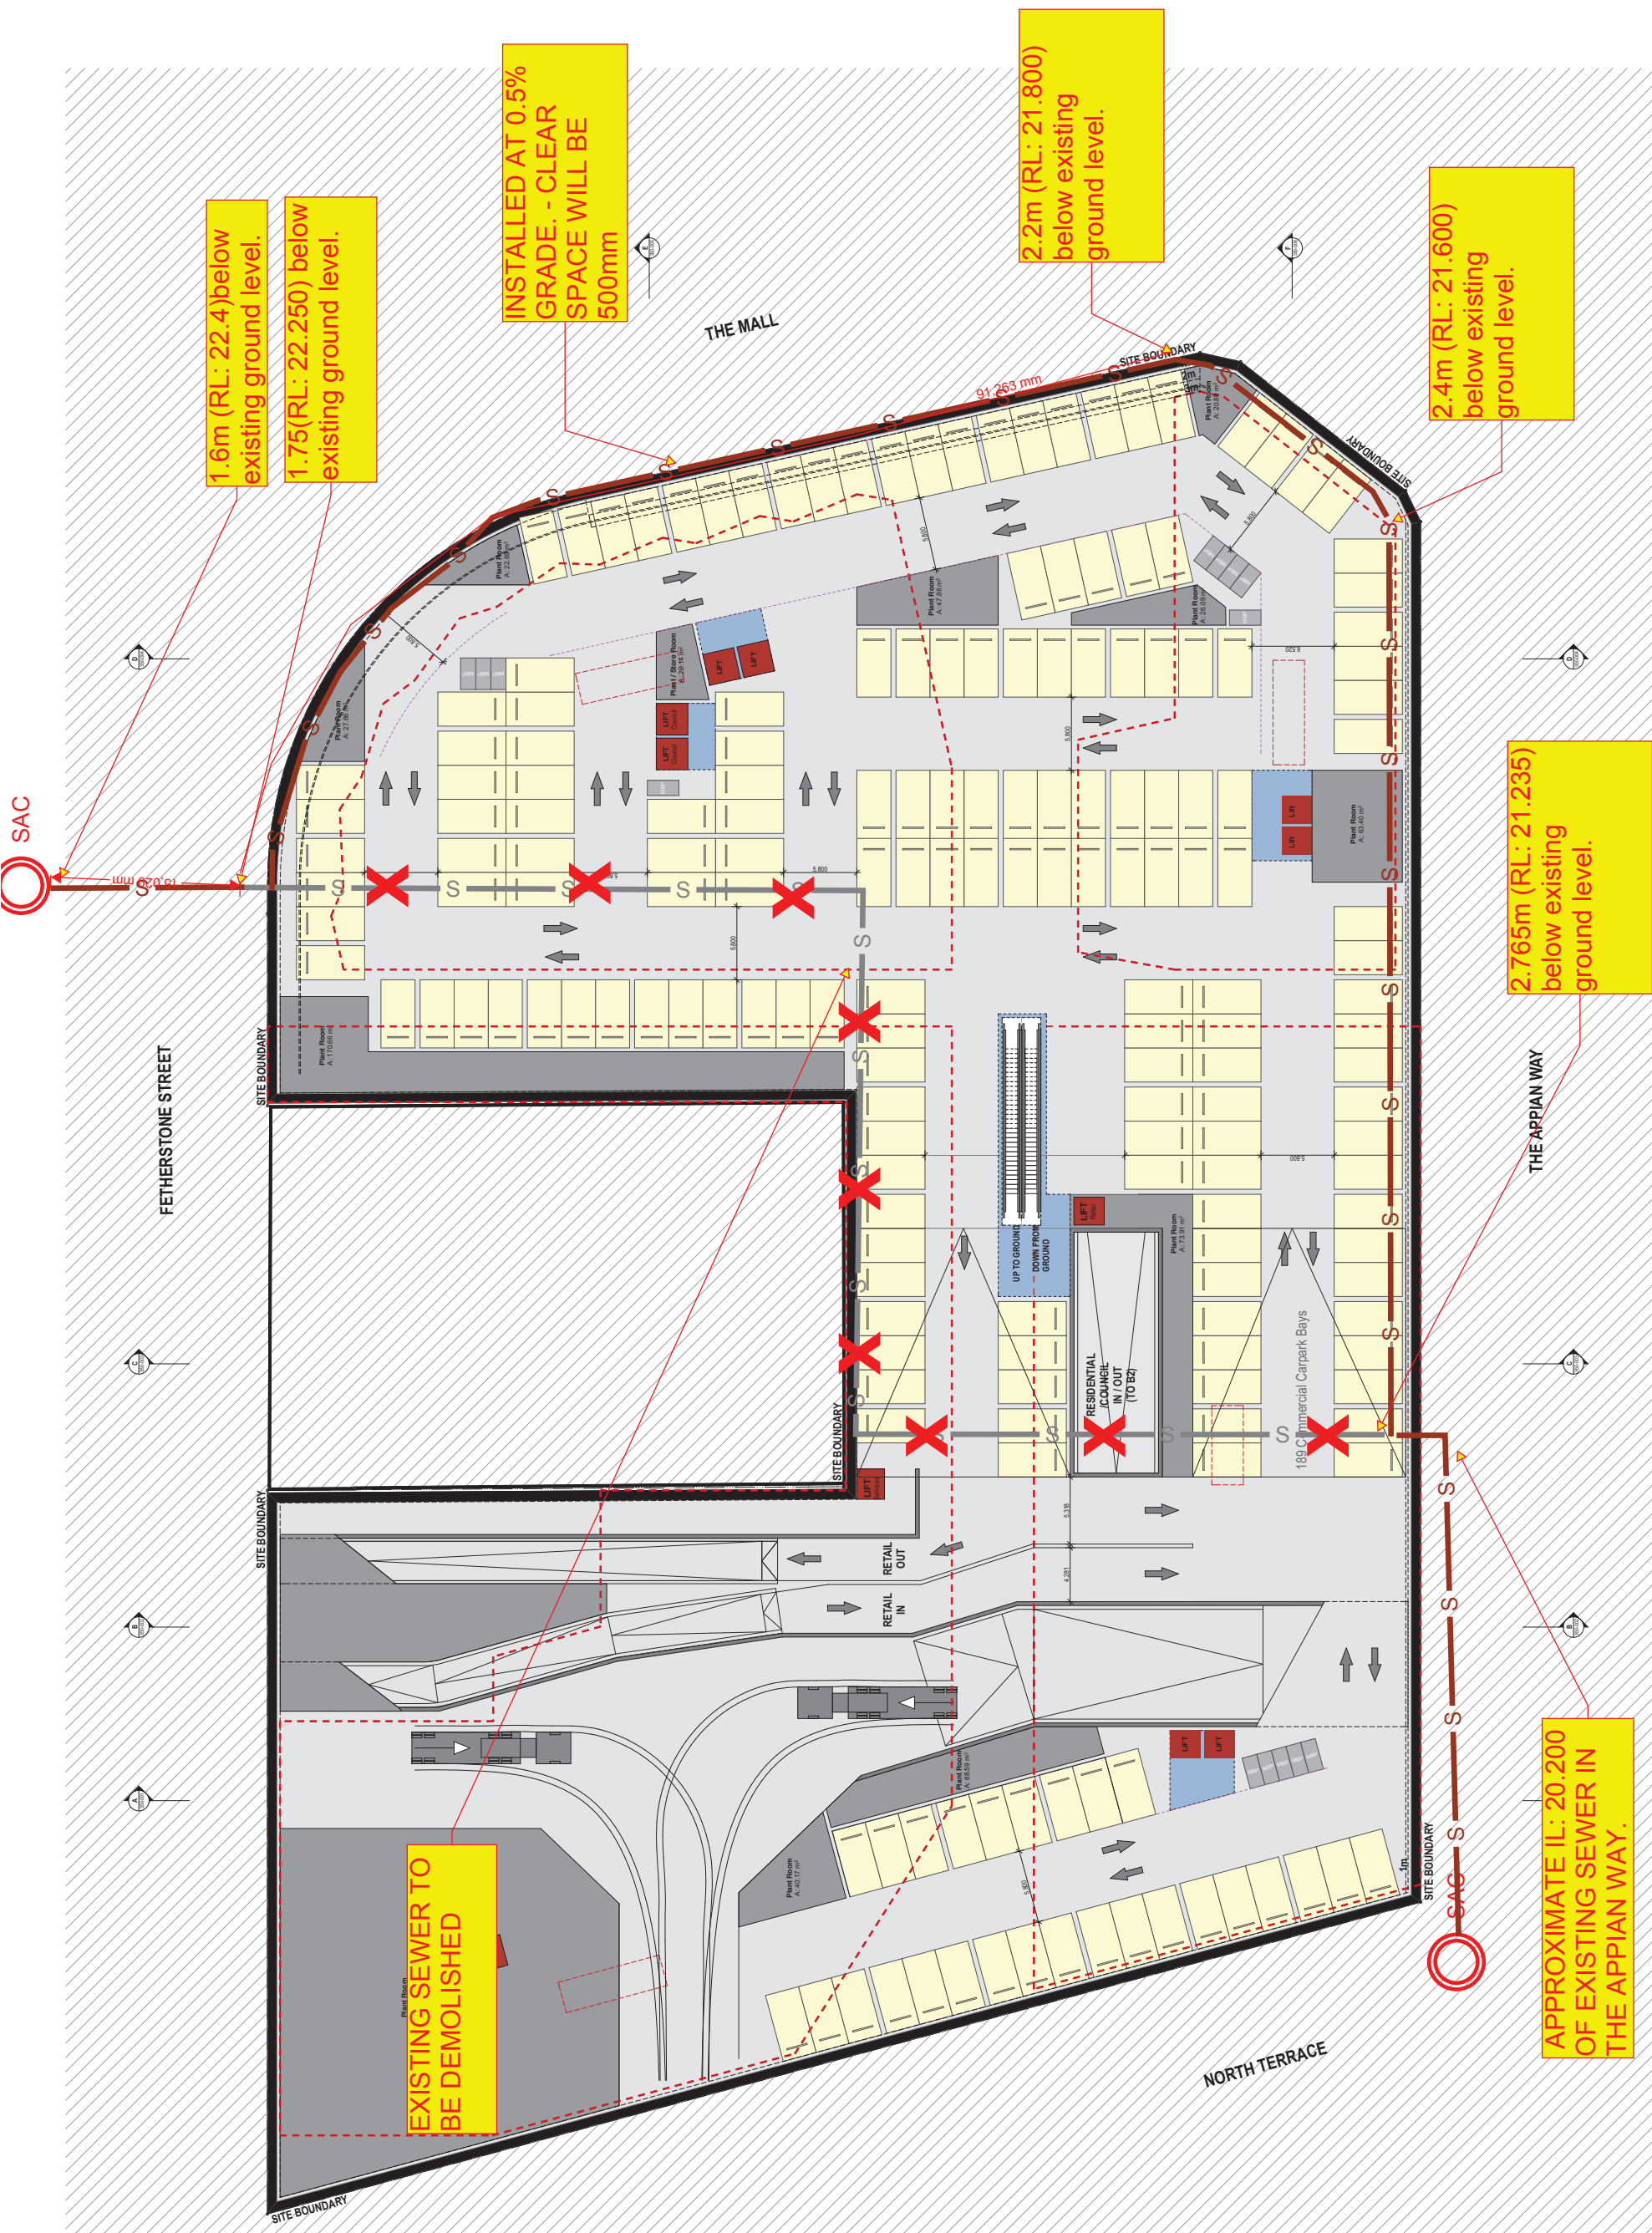

SEWER DIVERSION CONCEPT PLAN