


U:\Projects\Queen SAB\TCATC 1878.dwg 9/13/2020 3:17:12 PM

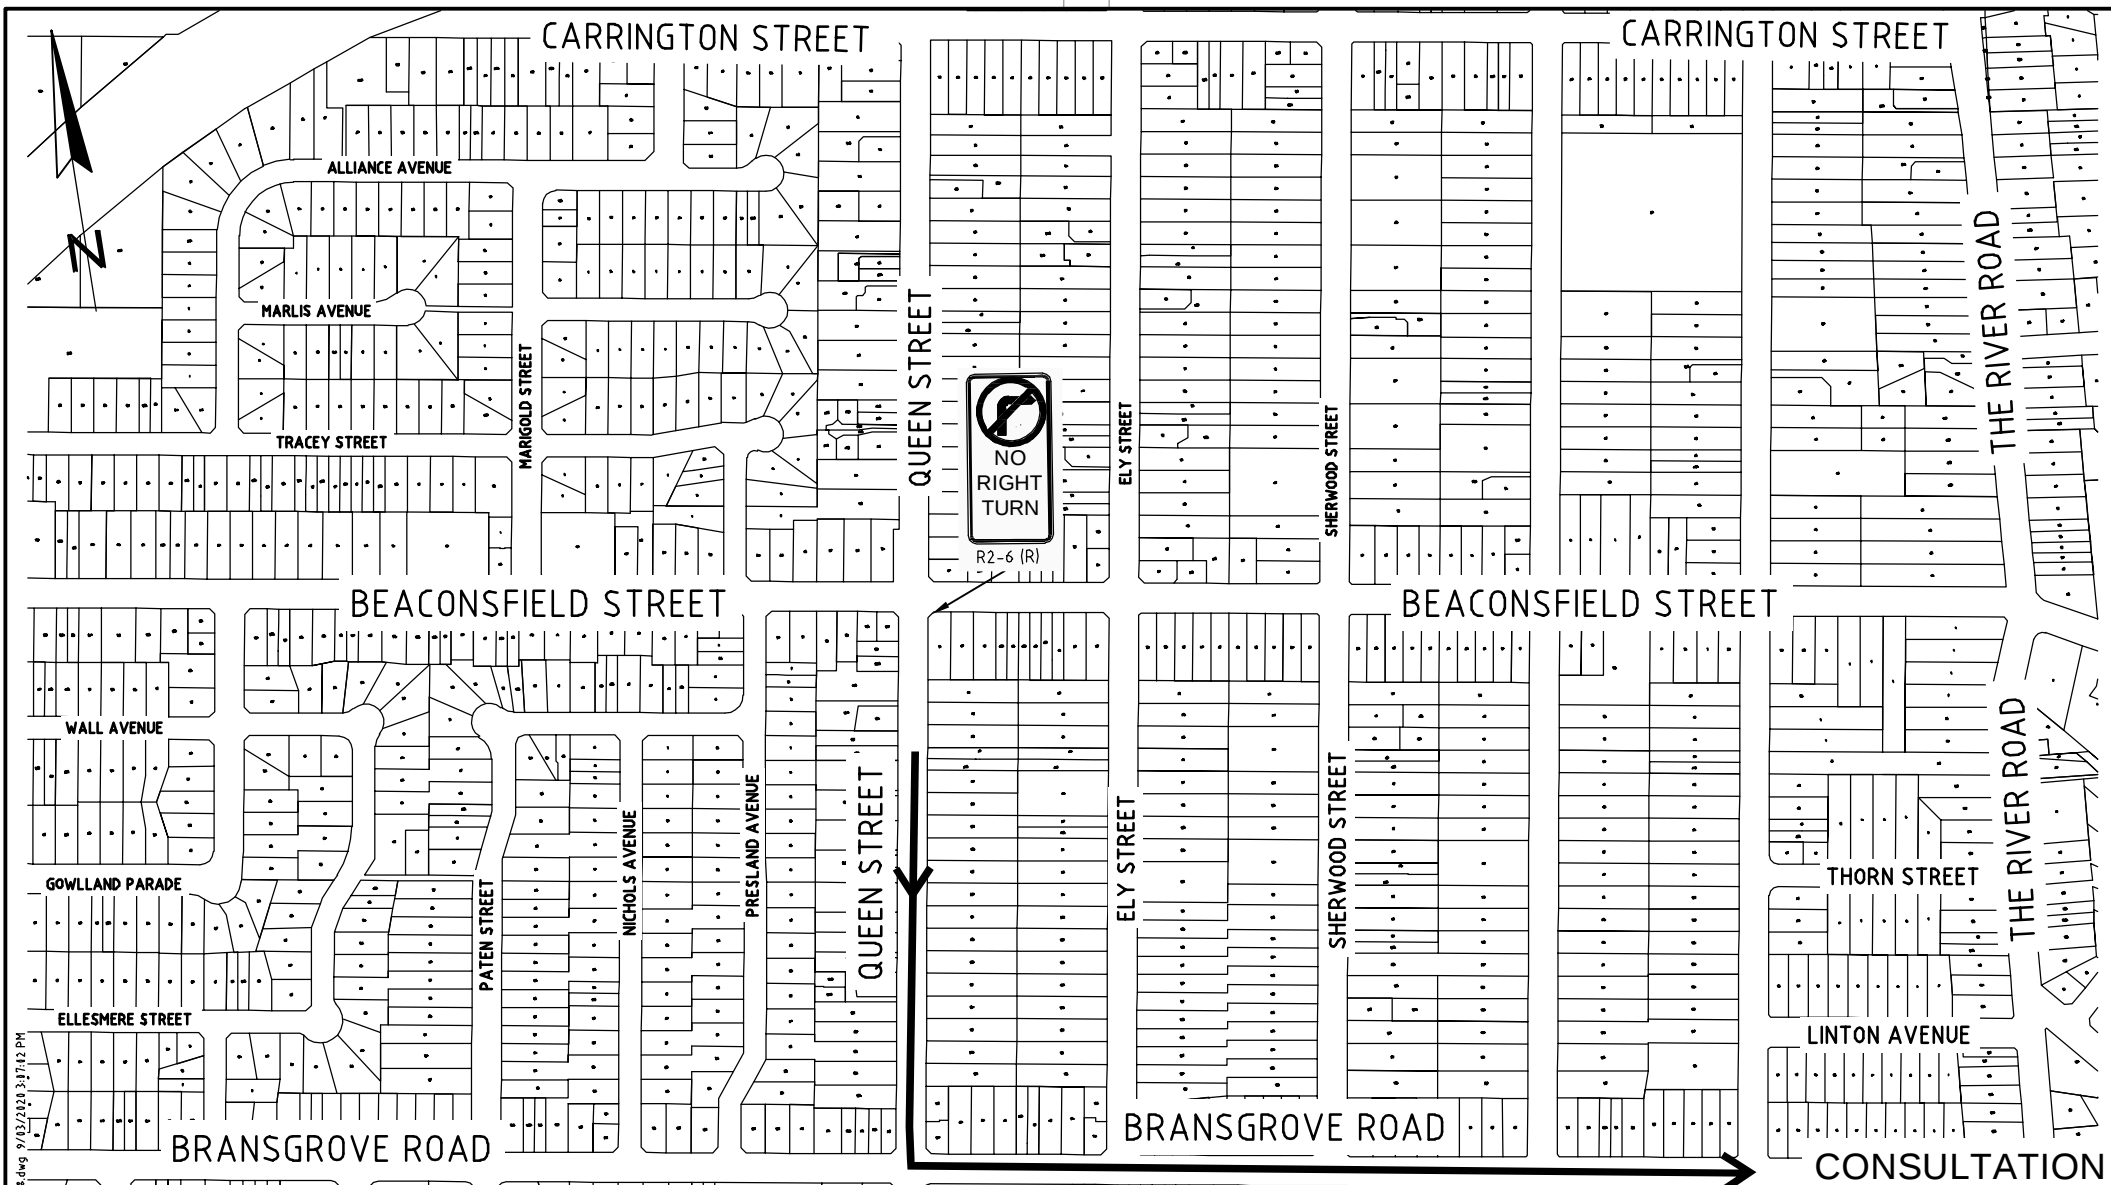

LEGEND

REDIRECTED ROUTE → →

NO SCALE

Administrated By:

NA on 03/20

Designed and Drawn By:

TI on 03/20

Sheet
Size: A4



CITY OF CANTERBURY BANKSTOWN

QUEEN STREET, REVESBY REDIRECTED TRAFFIC ROUTE

MAR/20

TC N°

TC 0878

Sheet N°:
1 of 1

Revision:
File Name:
TC 0878.dwg