


U:\Projects\William St\William St Kingsgrove - Alfred Street Traffic Signals.dwg 02 Preliminary (L3)\C00975 William St Black Spot Consultation Plan.dwg 07/10/20



GENERAL ARRANGEMENT PLAN
SCALE : NTS

UNLESS DETAILED ON THIS DRAWING
ALL WORK SHALL CONFORM TO **AUS SPEC**

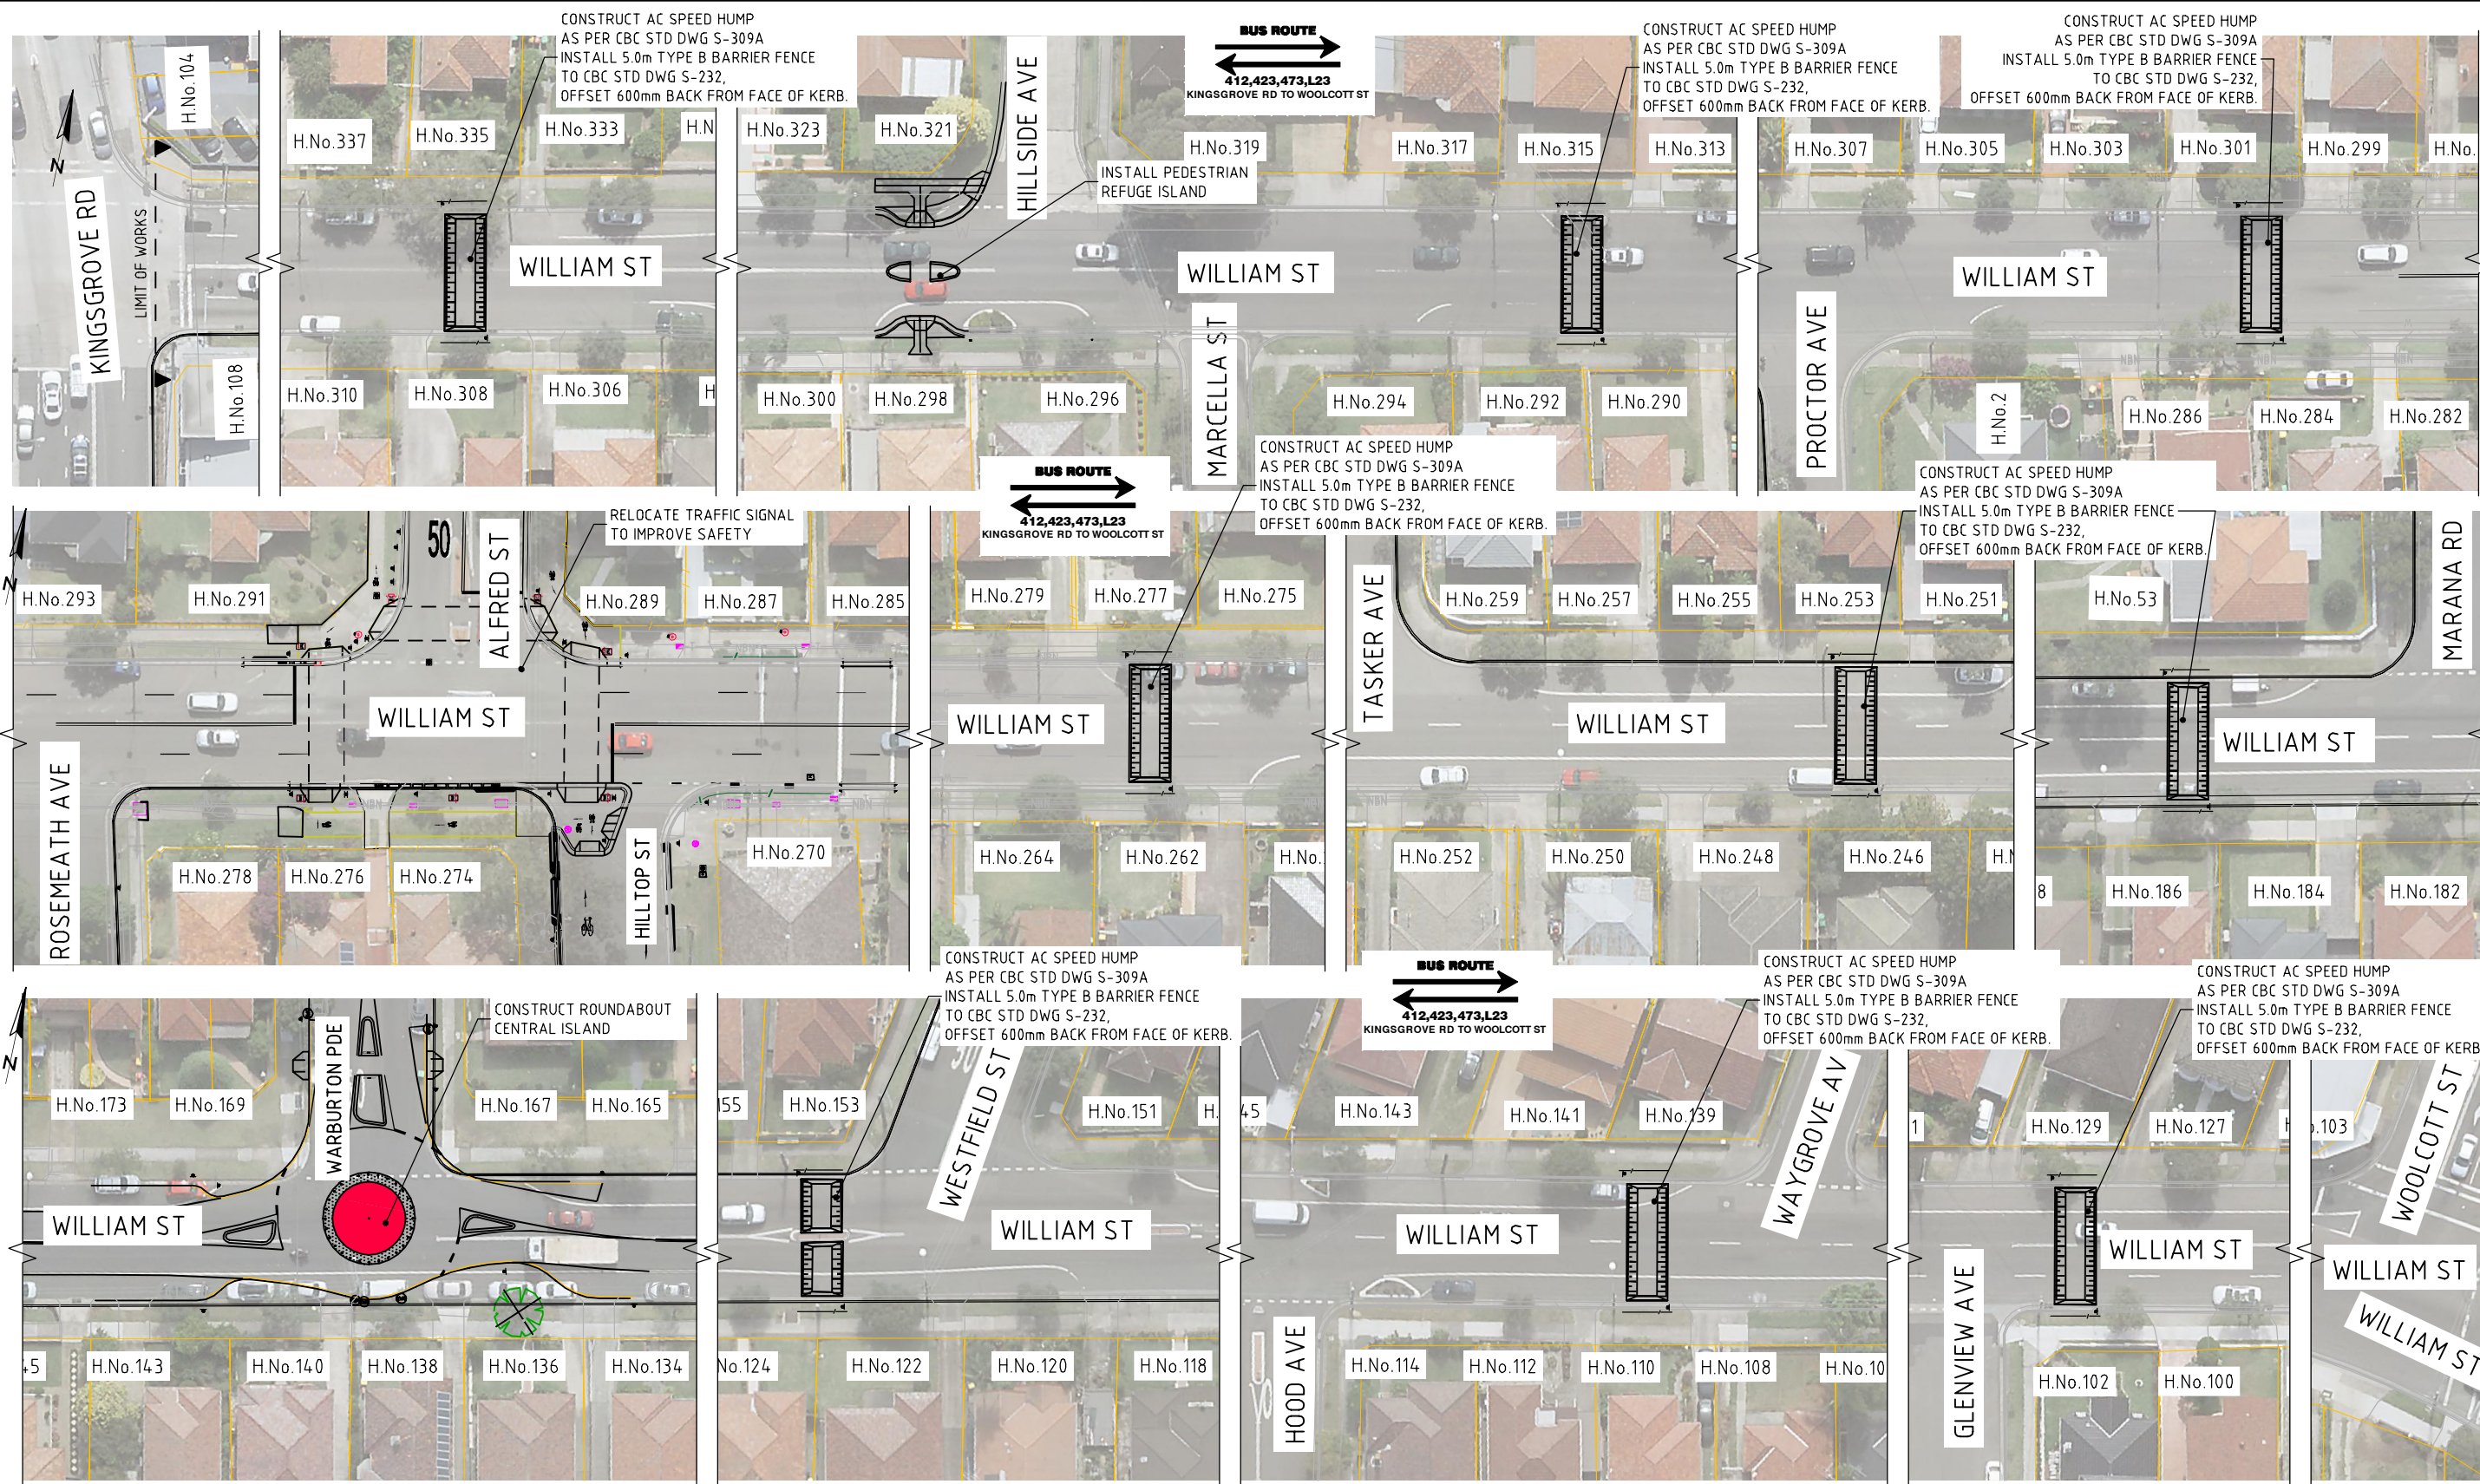

CONSULTATION

REVISION		Scales:	
REV	DESCRIPTION	APPROVED	DATE
1	CONSULTATION	M.A	/07/20



Client/Asset Owner/Traffic Eng.	Designer	Scale	Client
Name: X.X	Name: ANGBEEN IFTIKHAR	AS SHOWN	CITY OF CANTERBURY BANKSTOWN
Date: DD/MM/YY	Date: /07/20	AHD	WILLIAM ST, KINGSGROVE & EARL WOOD
Approved for Construction	Verified	Grid: MGA Sheet: A3	SAFER ROAD PROGRAMME 2020-2021 (TRAFFIC CALMING)
Name: X.X	Name: ASAD ASADUZZAMAN	Surveyed: M.Z. Date: /04/20	GENERAL ARRANGEMENT PLAN
Date: DD/MM/YY	Date: /07/20	Drawn: A.I. Date: /05/20	

CITY OF CANTERBURY BANKSTOWN		PROJECT N°
WILLIAM ST, KINGSGROVE & EARL WOOD		CBC00975
SAFER ROAD PROGRAMME 2020-2021 (TRAFFIC CALMING)		Sheet No: 1 of 1
GENERAL ARRANGEMENT PLAN		Revision: 1