



U:\Projects\William St\William St Kingsgrove - Alfred Street Traffic Signal.dwg 02 Preliminary (L3)\CB00975-3 - Preliminary -William And Alfred St Traffic Signal.dwg 07/08/20

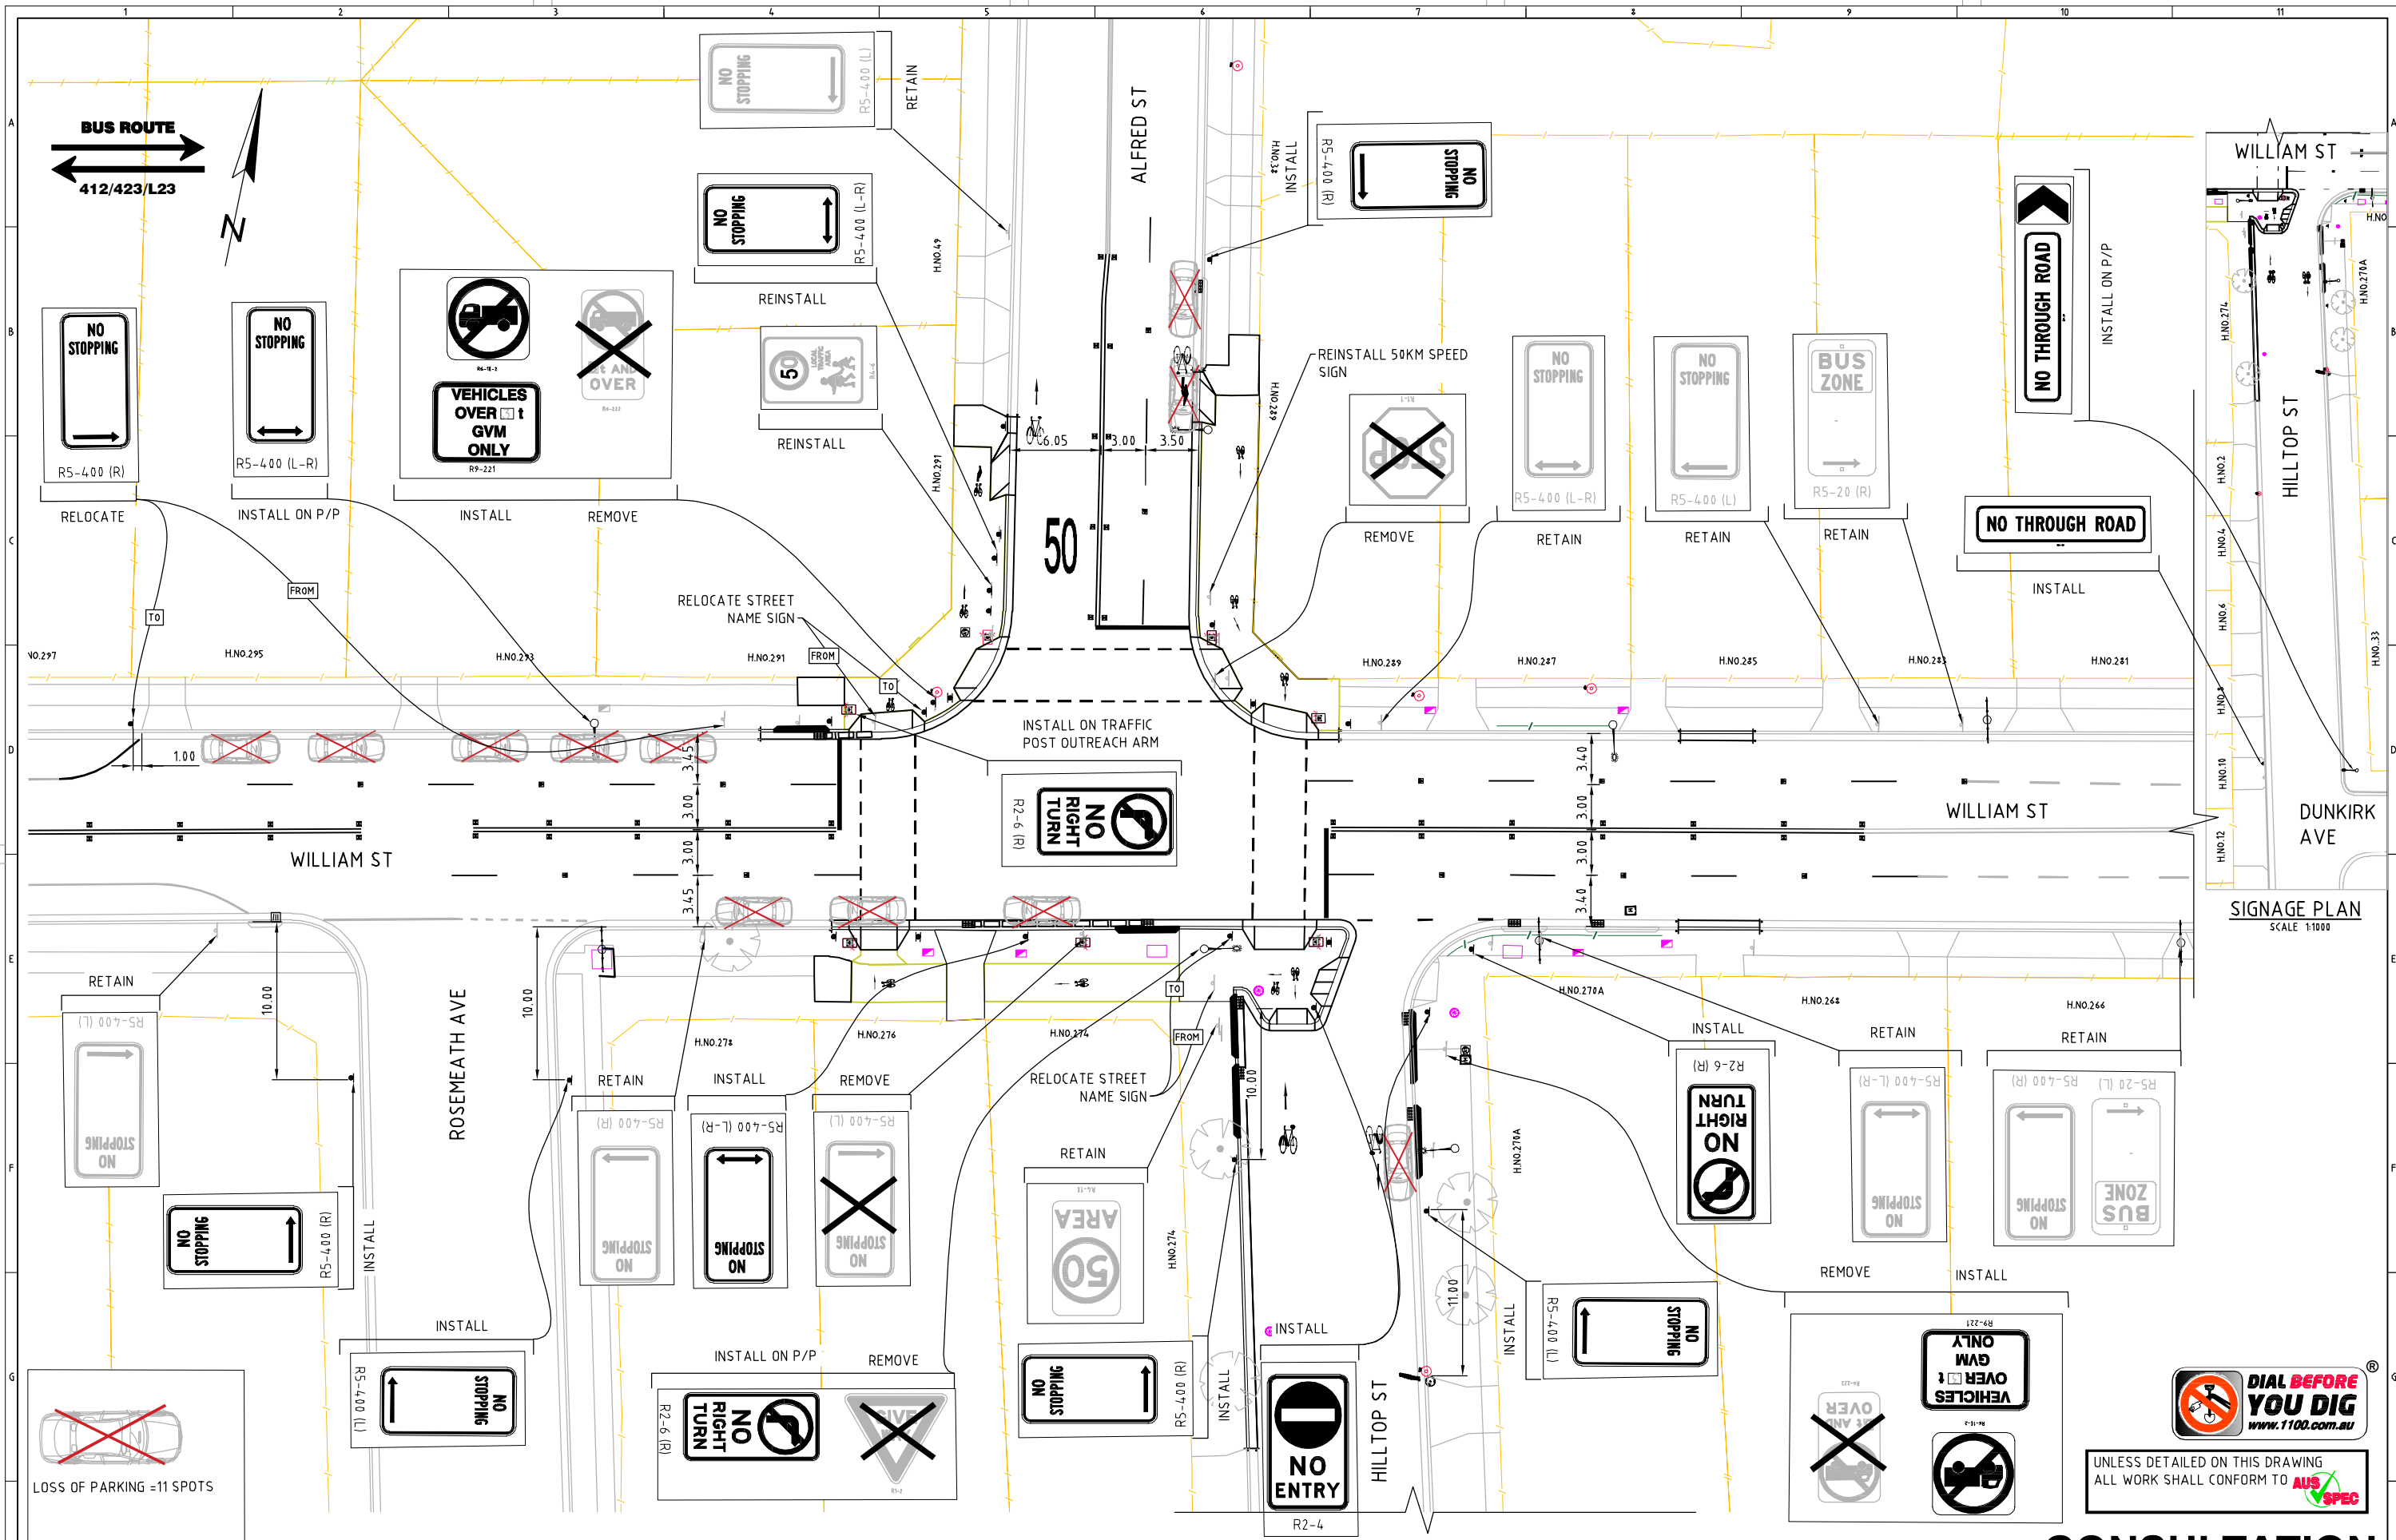

SIGNAGE PLAN
SCALE 1:400

SIGNAGE PLAN
SCALE 1:1000

REVISION		APPROVED		DATE	
1	PRELIMINARY		M.A	/07/20	
REV	DESCRIPTION				

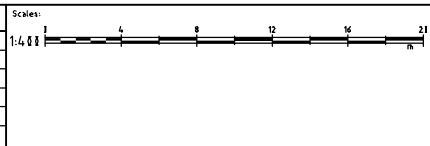

Client/Asset Owner/Traffic Eng.	Designer	Scale:	AS SHOWN	Client:	CITY OF CANTERBURY BANKSTOWN
Name: X.X	Name: ANGREEN IETIKHAR	Date:	AHD		PROJECT N°
Date: DD/MM/YY	Date: /07/20	Grid:	MGA		WILLIAM ST AT ALFRED ST, EARLWOOD
Approved for Construction	Verified	Sheet:	A3		SAFER ROAD PROGRAMME 2020-2021 (TRAFFIC SIGNAL RELOCATION)
Name: X.X	Name: AD. ASADUZZAMAN	Surveyed:	M.Z.	Date: /04/20	Sheet No: 1 of 4
Date: DD/MM/YY	Date: /07/20	Drawn:	A.I.	Date: /05/20	Revision: 1

TRAFFIC SIGN PLAN	
-------------------	--

CONSULTATION

DIAL BEFORE YOU DIG
www.1100.com.au

UNLESS DETAILED ON THIS DRAWING
ALL WORK SHALL CONFORM TO **AUS SPEC**