

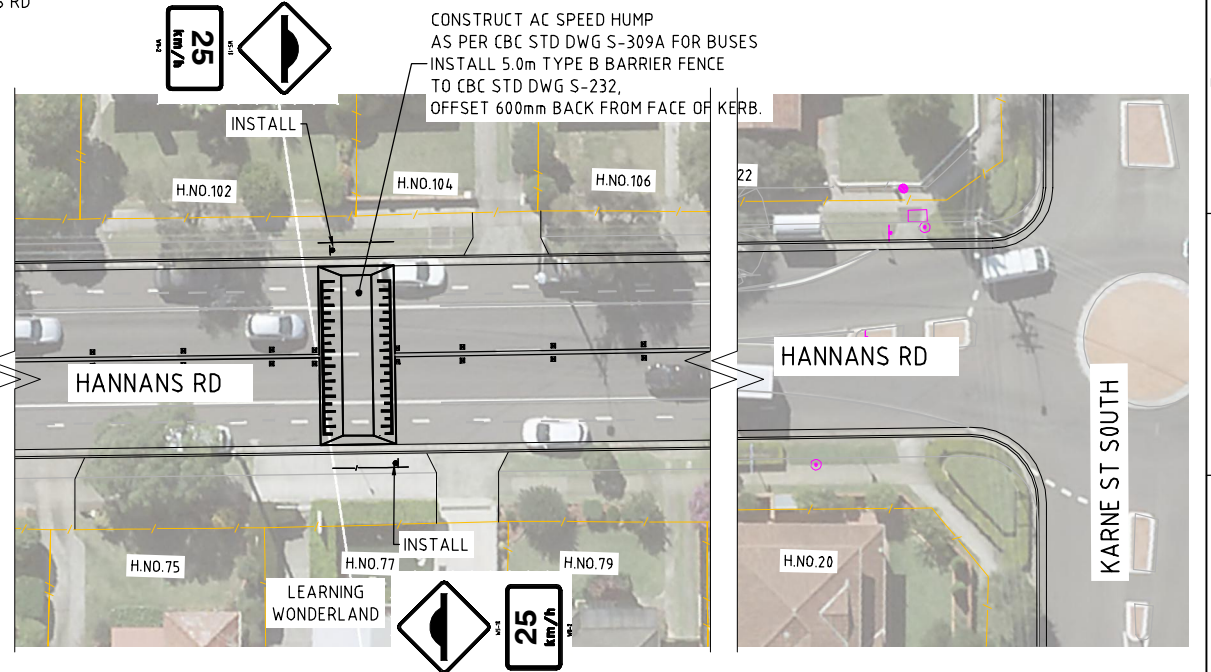
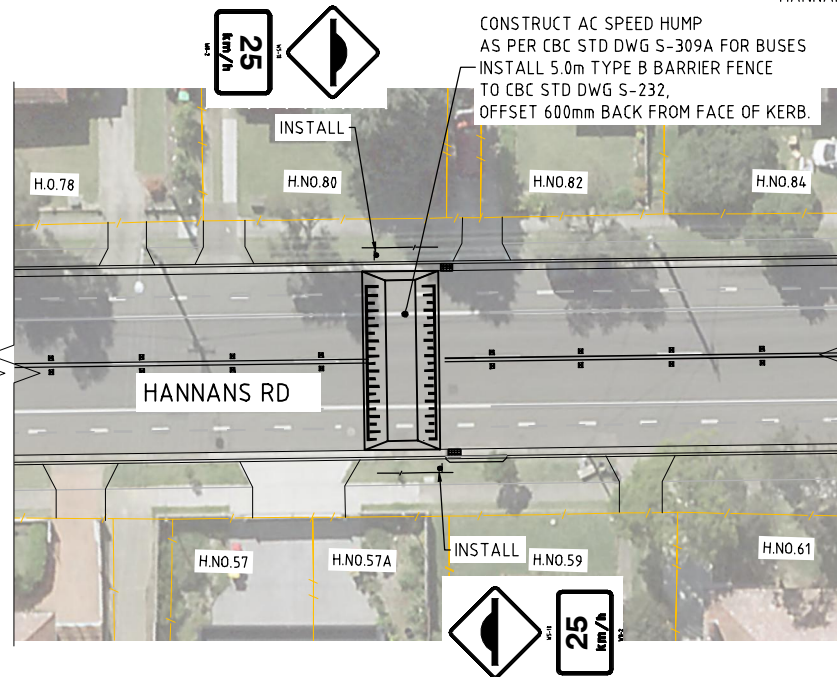
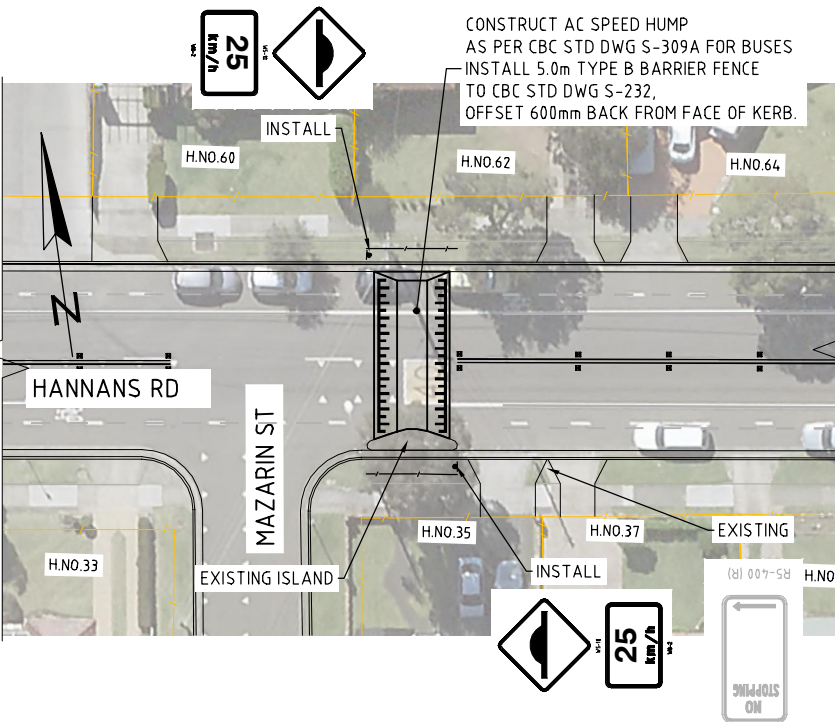
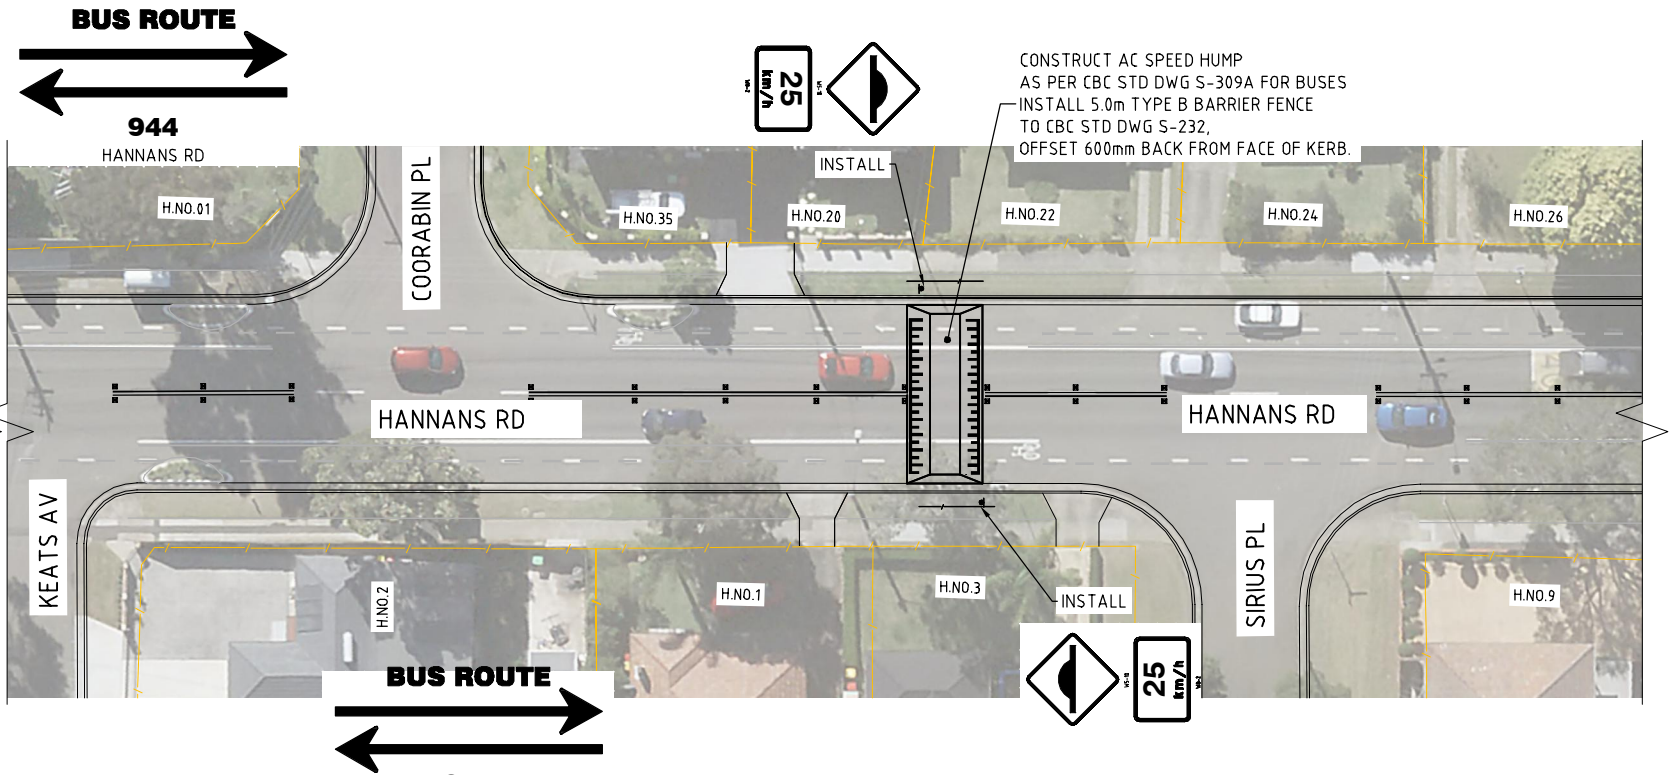


U:\Projects\Hannans Road Riverwood\Hannans Rd Speed Humps.dwg 25/06/2020

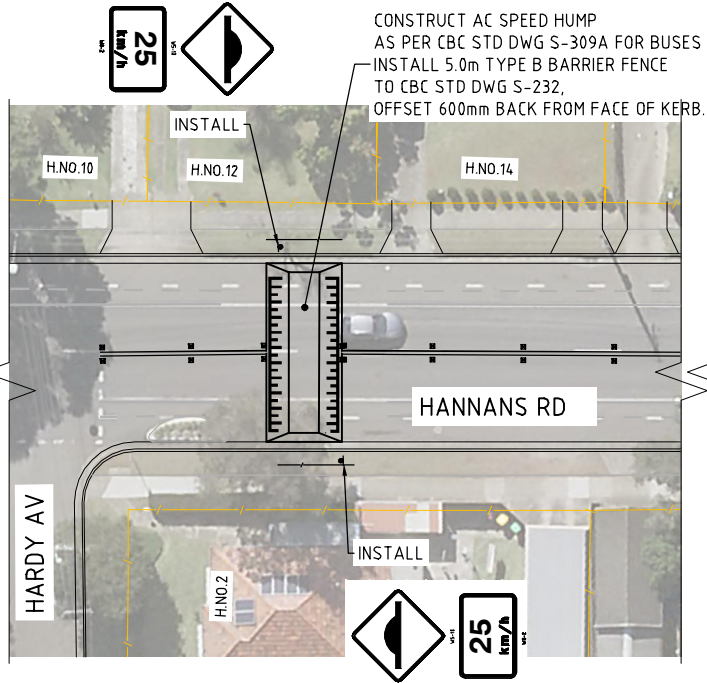


GENERAL ARRANGEMENT PLAN
SCALE 1:500

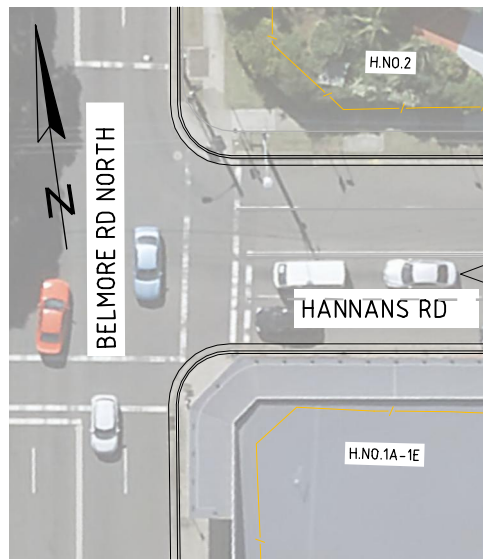

UNLESS DETAILED ON THIS DRAWING
ALL WORK SHALL CONFORM TO
AUS SPEC

REVISION			
REV	DESCRIPTION	APPROVED	DATE
1	CONSULTATION	MA	25/6/20

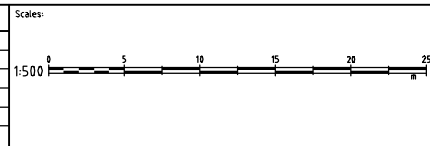

CIVIC TOWER
LEVEL 1
66-72 RICHARD ROAD
BANKSTOWN, NSW 2200

Ph: (02) 9707 9642
Fax: (02) 9707 9557
Post: PO Box 8
BANKSTOWN, NSW 1885

Client/Asset Owner/Traffic Eng.		Designer		Scale: AS SHOWN		Client:	
Name: X.X	Date: DD/MM/YY	Name: Monzoor Hossain	Date: /06/20	Datum: AHD	Grid: MGA Sheet Size: A3	CITY OF CANTERBURY BANKSTOWN HANNANS ROAD, RIVERWOOD RAISED THRESHOLD BETWEEN BELMORE RD AND KARNE ST	
Approved for Construction	Verified	Name: ASAD ASADUZZAMAN	Date: /06/20	Surveyed: NIL Date: NIL	Drawn: MH Date: /07/19		
Name: X.X	Date: DD/MM/YY	Name: ASAD ASADUZZAMAN	Date: /06/20	Surveyed: NIL Date: NIL	Drawn: MH Date: /07/19		

CITY OF CANTERBURY BANKSTOWN				PROJECT N°
HANNANS ROAD, RIVERWOOD				CBC00991
RAISED THRESHOLD BETWEEN BELMORE RD AND KARNE ST				Sheet No: 2 of 5
GENERAL ARRANGEMENT PLAN				Revision: 1