

(3) SOLAR ACCESS - LEVEL 5

				1:500				1:50	10						
													1:250@A1 0r or 1:500@A3	n 2.5 5	7.5 10
	DATE REVISION	DN DESCRIPTION	DATE	REVISION DESCRIPTION	DATE REV	SION DESCRIPTION	CUBIT	IMPORTAN	NT NOTES ON DRAWING NUMBERS:	NORTH POINT	ARCHITECTS		DRAWING NO.	REVISION	PROJECT TITLE
Builder is to check and variefy all dimensions centrik, including all totiwasses for filting, financia and applications. Frynawy discorparcial immediately to the scheck dimensions. Builder in to entry any discorparcial immediately to the Archheck prior to the commensioned or diversion. The stat schedungs, This deswing/stocument is copying and cannot be reproduced in whele or in part or by any maximum intervention of the Archhects. Nominated Archhect: tools A. Chee 4465	2016.09.09 -	DA Submission					FIOSON PTY LTD	DA	- denotes for development application purpose only	1			16003 / DA6.01	Α	CAPITAL BANKSTOWN
	2018.10.18 A	For Amended DA Submission						S96	<ul> <li>denotes for Section 96 application purpose only</li> </ul>						83-99 NORTH TERRACE, BANKSTOWN
document is copyright and cannot be reproduced in whole or in part or by an without the written permission of htt Architecta.								CC TD	<ul> <li>denotes for construction certificate purpose only</li> <li>denotes for tendering purpose only</li> </ul>						65-55 NOTTH TETRIAGE, BANKSTOWN
d Architect: Louis A. Chaw 6465								CN	- denotes for construction only	12	architects	- nettletontribe	STATUS	SCALE	DRAWING TITLE
an Architects Pty Ltd to hS Architects 923 404												117 Wilcughby Road	DA	1:500 @/	SOLAR ACCESS DIAGRAM
© Copyright Inductifients										Y	L34, 225 George Street Sydray NSW 2000 t + 61 2 9281 5511 e info@h3architects.com.au	Crows Nest NSW 2065 t +61 9431 6431		CHECKED BY	
													DRAWN BY		
right have niveds											e info@h3architects.com.au w h3architects.com.au	<ul> <li>sydne@nettletontribe.com.au</li> <li>nettletontribe.com.au</li> </ul>	Authors	Checker	LEVEL 02-05



		or 1:500@A3	2.5 5		
HITECTS		DRAWING NO.	REVISION	PROJECT TITLE	
e robite etc		16003 / DA6.02	A	CAPITAL BANKSTOWN 83-99 NORTH TERRACE, BANKSTOWN	
225 George Street	117 Wilcughby Read Crows Nest NSW 2065	STATUS DA	SCALE 1:500 @ A1	DRAWING TITLE SOLAR ACCESS DIAGRAM	
+61 2 9281 5511 nfo@h3architects.com.au h3architects.com.au	t +61 9431 6431 e sydne@nettletontnibe.com.au w nettletontnibe.com.au	DRAWN BY Author	CHECKED BY Checker	LEVEL 06-09	
				PRINTED ON 19/10/2016 3:42:2	27 PM

25 5 75 10




		or 1:500@A3	2.5 5	
ITECTS		DRAWING NO.	REVISION	PROJECT TITLE
- anabita ata		16003 / DA6.03	A	CAPITAL BANKSTOWN 83-99 NORTH TERRACE, BANKSTOWN
architects	117 Wilcophy Road Crows Nest NSW 2065	STATUS DA	SCALE 1:500 @ A1	DRAWING TITLE SOLAR ACCESS DIAGRAM
31 2 9281 5511 io@h3architects.com.au Barchitects.com.au	t +61 9431 6431 e sydne@nettletontnibe.com.au w nettletontnibe.com.au	DRAWN BY Author	CHECKED BY Checker	LEVEL 10-13
		•		PRINTED ON 19/10/2016 3:42:40 PM



		1:250@A1 0m or 1:500@A3	2.5 5	7.5 10 20m	
	h	DRAWING NO. 16003 / DA6.04	REVISION A	PROJECT TITLE CAPITAL BANKSTOWN 83-99 NORTH TERRACE, BANKSTOWN	
4, 225 George Street dray NSW 2000 +61 2 9281 IS51 HögeNdanchitects.com.au Hänchitects.com.au	netfletontribe 117 Wilcughby Road Crows Nest NSW 2065 t +61 9431 6431 e sydne@pretfletontribe.com.au w netfletontribe.com.au	STATUS DA DRAWN BY Author	SCALE 1:500 @ A1 CHECKED BY Checker	DRAWING TITLE SOLAR ACCESS DIAGRAM LEVEL 14-17	
			PRINTED ON 19/10/2016 3:42:52 PM	'	



ITECTS DRAWING NO. REVISION PROJECT TITLE 16003 / DA6.05 A CAPITAL BANKSTOWN	
83-99 NORTH TERRACE, BANKSTOWN	
Startus         Scale         Datamic True           1 Gords Normer         1 - 9 - 8 - 9 - 6 - 9 - 6 - 9 - 6 - 9 - 6 - 9 - 6 - 9 - 9	

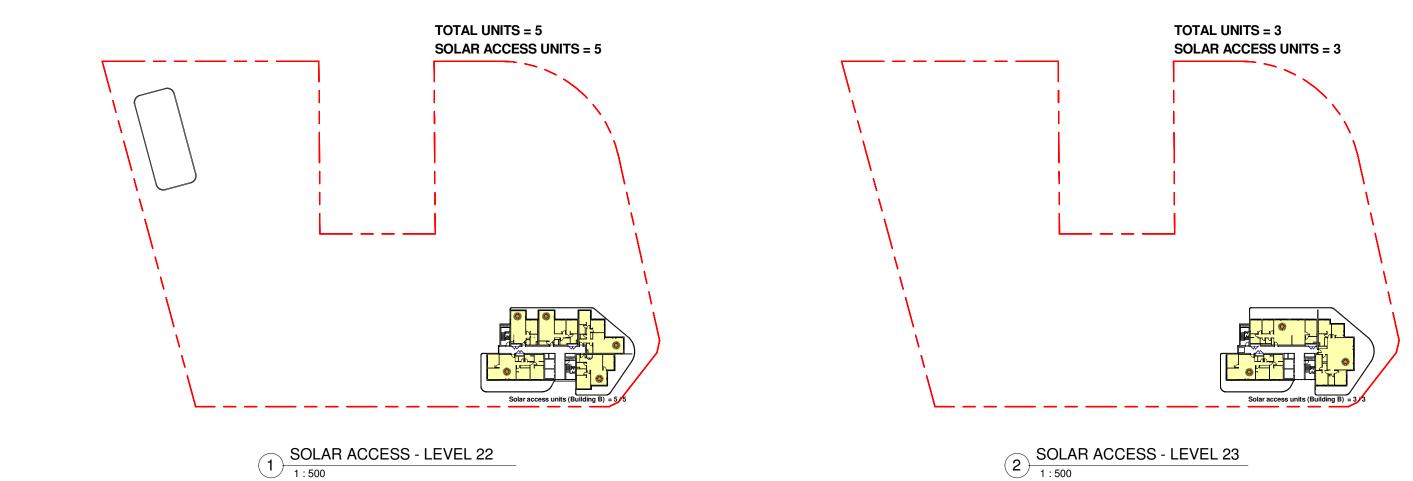

TOTAL UNITS : 471 SOLAR ACCESS UNITS : 357

**RATE : 75.8%** 

													1:250@A1 0m or 1:500@A3	2.5 5	7.5 10 20m
NOTES	DATE	REVISION DESCRIPTION DATE	REVISION 0	DESCRIPTION	DATE	REVISION DESCRIPTION	CLIENT	IMPORTAL	NT NOTES ON DRAWING NUMBERS:	NORTH POINT	ARCHITECTS		DRAWING NO.	REVISION	PROJECT TITLE
Builder is to check and verify all dimensions onsite, including all tolerances for fitting, fintures and applicances. Figured dimensions shall take predetence over	2016.09.09	- DA Submission					FIOSON PTY LTD	DA	- denotes for development application purpose only	1			16003 / DA6.06	Α	CAPITAL BANKSTOWN
scaled dimensions. Builder is to notify any discrepancies immediately to h5 Architect prior to the commencement of works. Do not scale drawings. This	2016.10.18	A For Amended DA Submission						S96	<ul> <li>denotes for Section 96 application purpose only</li> </ul>	$\wedge$					83-99 NORTH TERRACE, BANKSTOWN
could discuss the discussion of the discussio								CC	<ul> <li>denotes for construction certificate purpose only</li> <li>denotes for tendering purpose only</li> </ul>	$( \downarrow \rightarrow$					63-33 NOTTH TETHNOL, DANKOTOWN
Nominated Architect: Louis A. Chow 6465								CN	- denotes for construction only	12	architects	nettletontribe	STATUS	SCALE	DRAWING TITLE
Tsang & Lee Architects Fty Ltd tie h3 Architects ACN 001 523 434										~ \ \ \ \ \ \ \ \ \ \ \ \ \ \ \ \ \ \ \		117 Willoughby Road Crows Nest NSW 2065	DA	1:500 @ A	SOLAR ACCESS DIAGRAM
										Y	L34, 225 George Street Sydney NSW 2000 t + 61 2 9281 5511 e info@h3architects.com.au	t +61 9431 6431	DRAWN BY	CHECKED BY	SULAN ACCESS DIAGNAM
											e info@h3architects.com.au w h3architects.com.au	e sydne@nettletontribe.com.au w nettletontribe.com.au	Author	Checker	LEVEL 22-23
			1 1					1			w noarchieus.com.au	w neueronnoe.com.du		0.000.001	1