



U:\Projects\Black Spot Project Investigations\Black Spot Submissions 2020-2021\Burwood Rd Traffic Calming Facilities From Punchbowl Rd To Bruce Ave\dwg\02 Preliminary (L3)\C00982_L3_TCP.dwg 17/09/2020

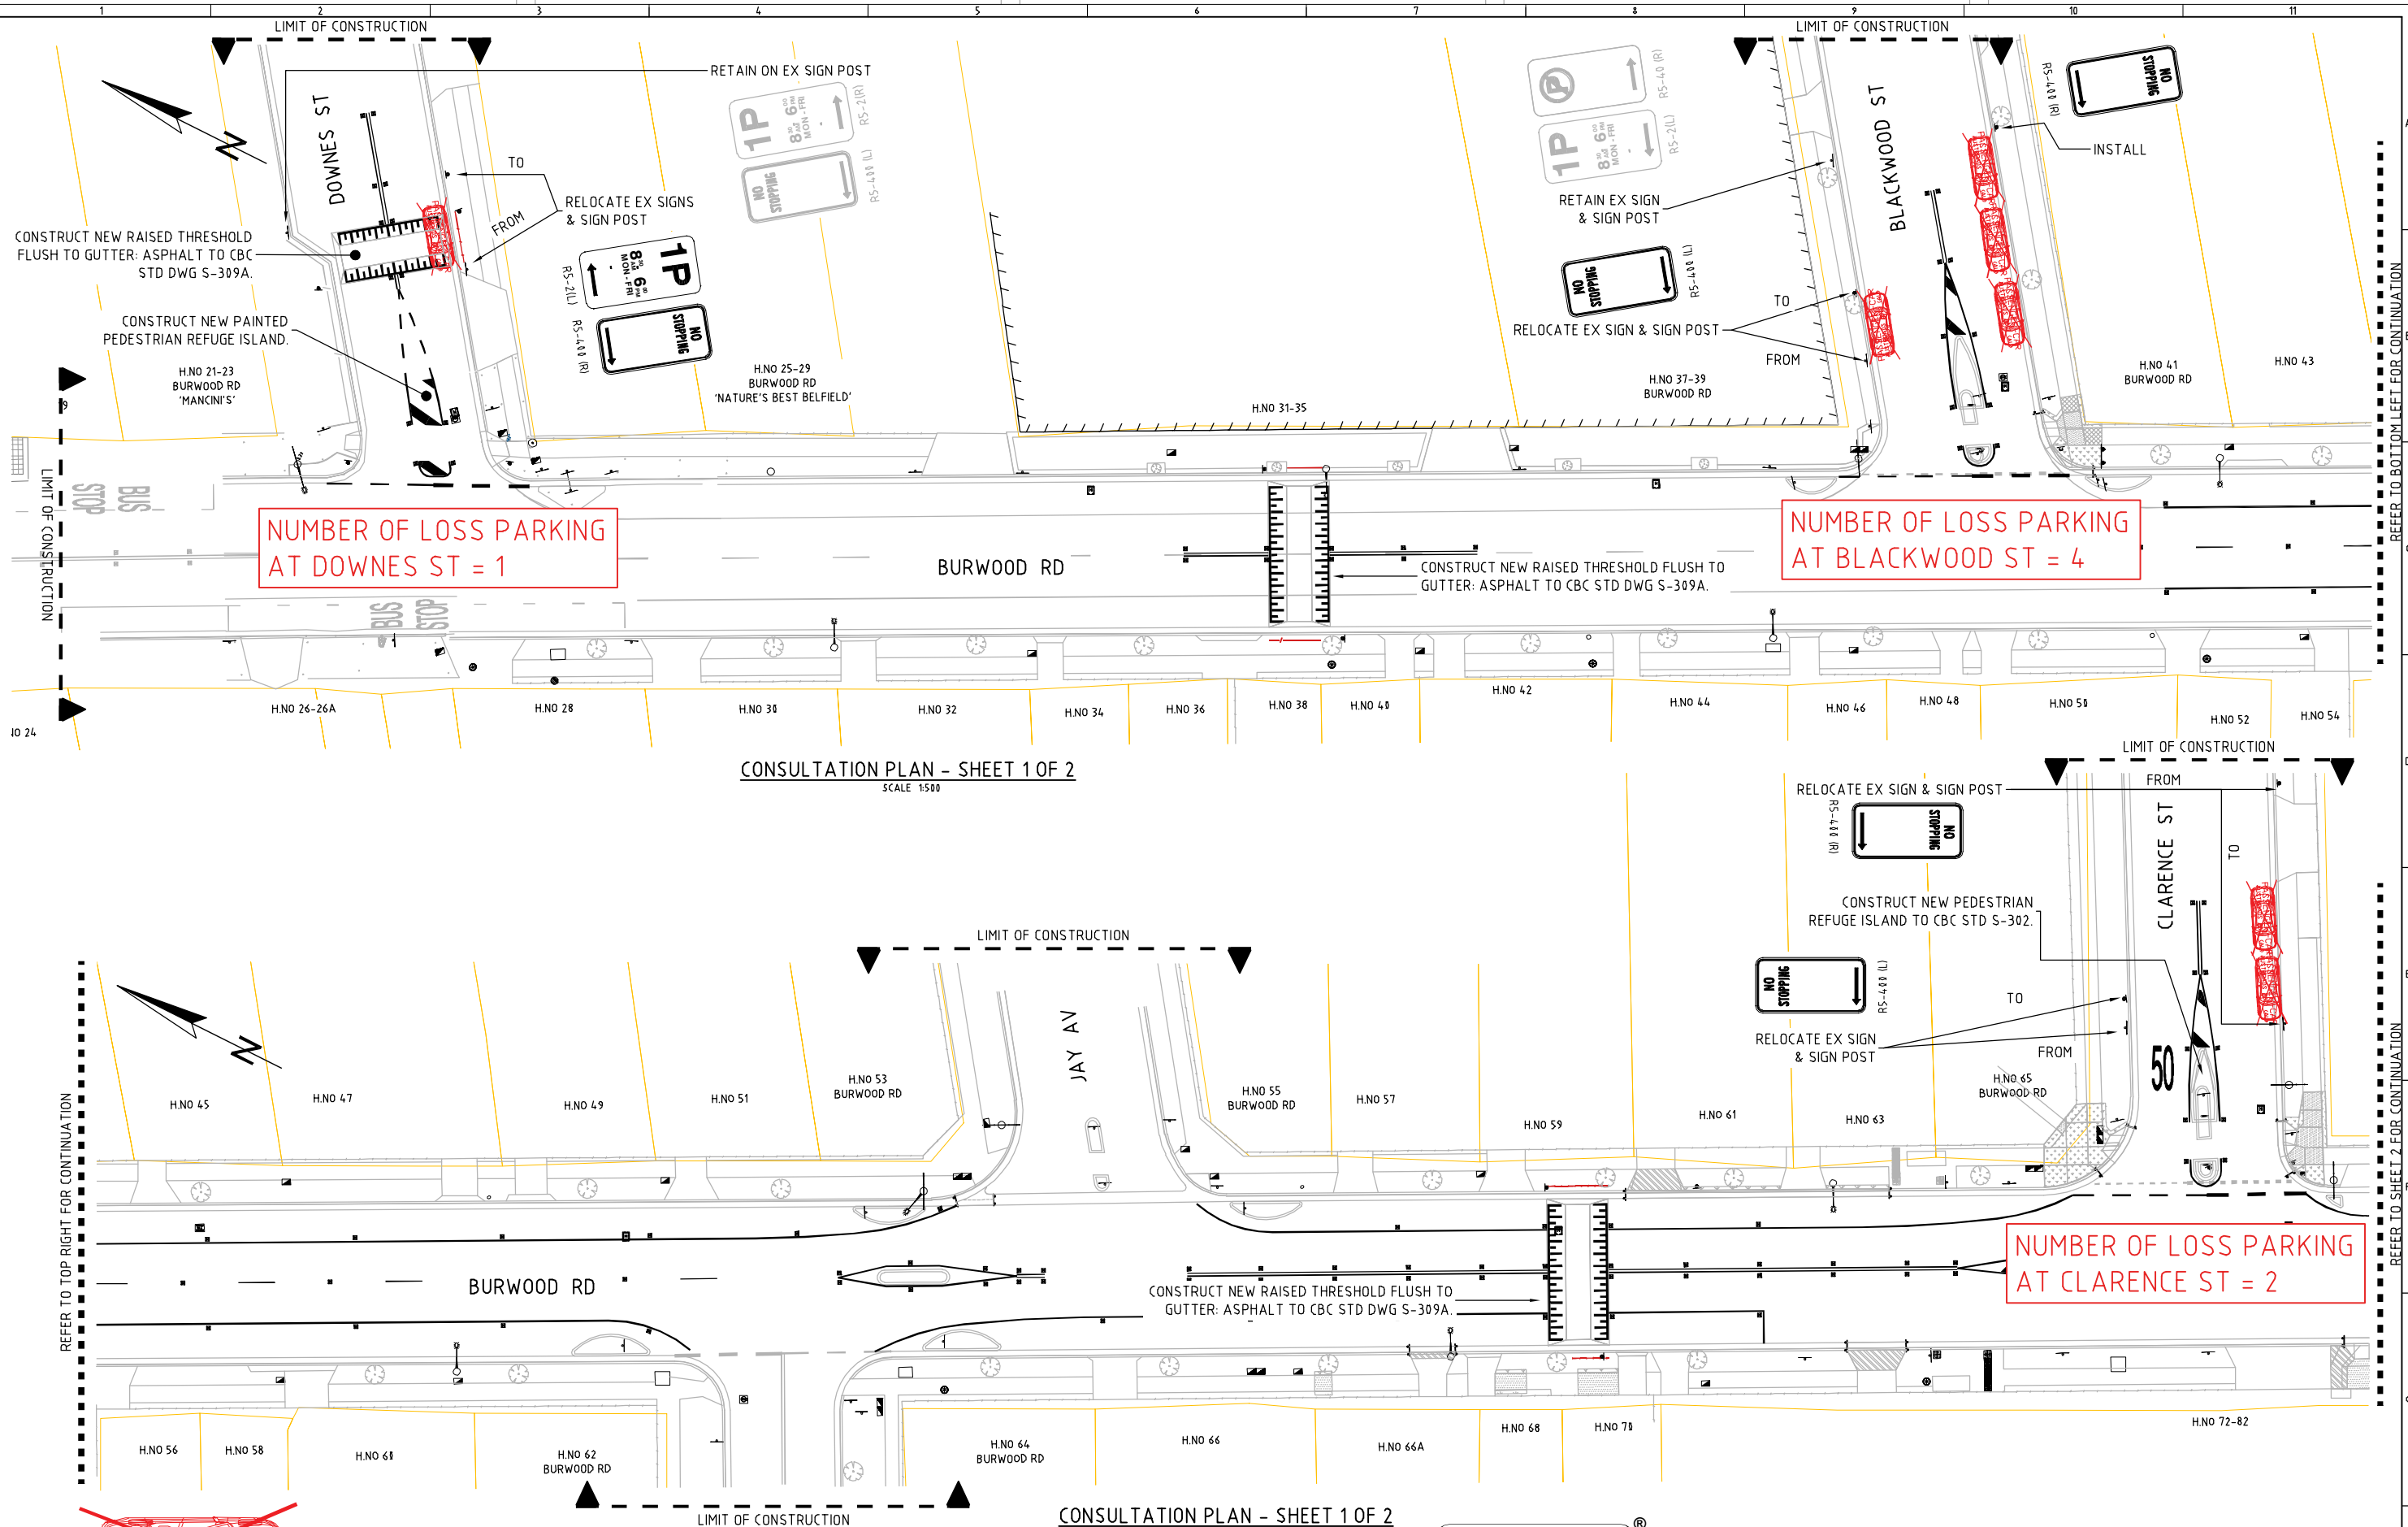

REVISION		Scales		Client/Asset owner/Traffic Eng.		Designer		Scale		Client	
1	CONSULTATION		1:500	Name: ISABELLE ALBERT	Name: VAN TRAN	Date: /05/20	Date: /05/20	AS SHOWN	AHD	CITY OF CANTERBURY BANKSTOWN NSW SAFER ROADS PROGRAM 2020-2021 TRAFFIC CALMING FACILITIES ALONG BURWOOD RD, BELFIELD	
2				Date: /05/20	Date: /05/20	Grid: MGA	Sheet: A3				
3				Approved for Construction	Verified	Surveyed: M.Z.	Date: /03/20			CONSULTATION PLAN - SHEET 1 OF 2	
4				Name: X.X.	Name: NARA KONESAN	Drawn: V.T.	Date: /05/20				
5				Date: /05/20	Date: /05/20					PROJECT N° CBC00982	
6										Sheet No: 1 of 2	
7										Revision: 1	

U:\Projects\Black Spot Project Investigations\Black Spot Submissions 2020-2021\Burwood Rd Traffic Calming Facilities From Punchbowl Rd To Bruce Ave\dwg\02 Preliminary (L3)\CD00982_L3_ICP.dwg 17/09/2020

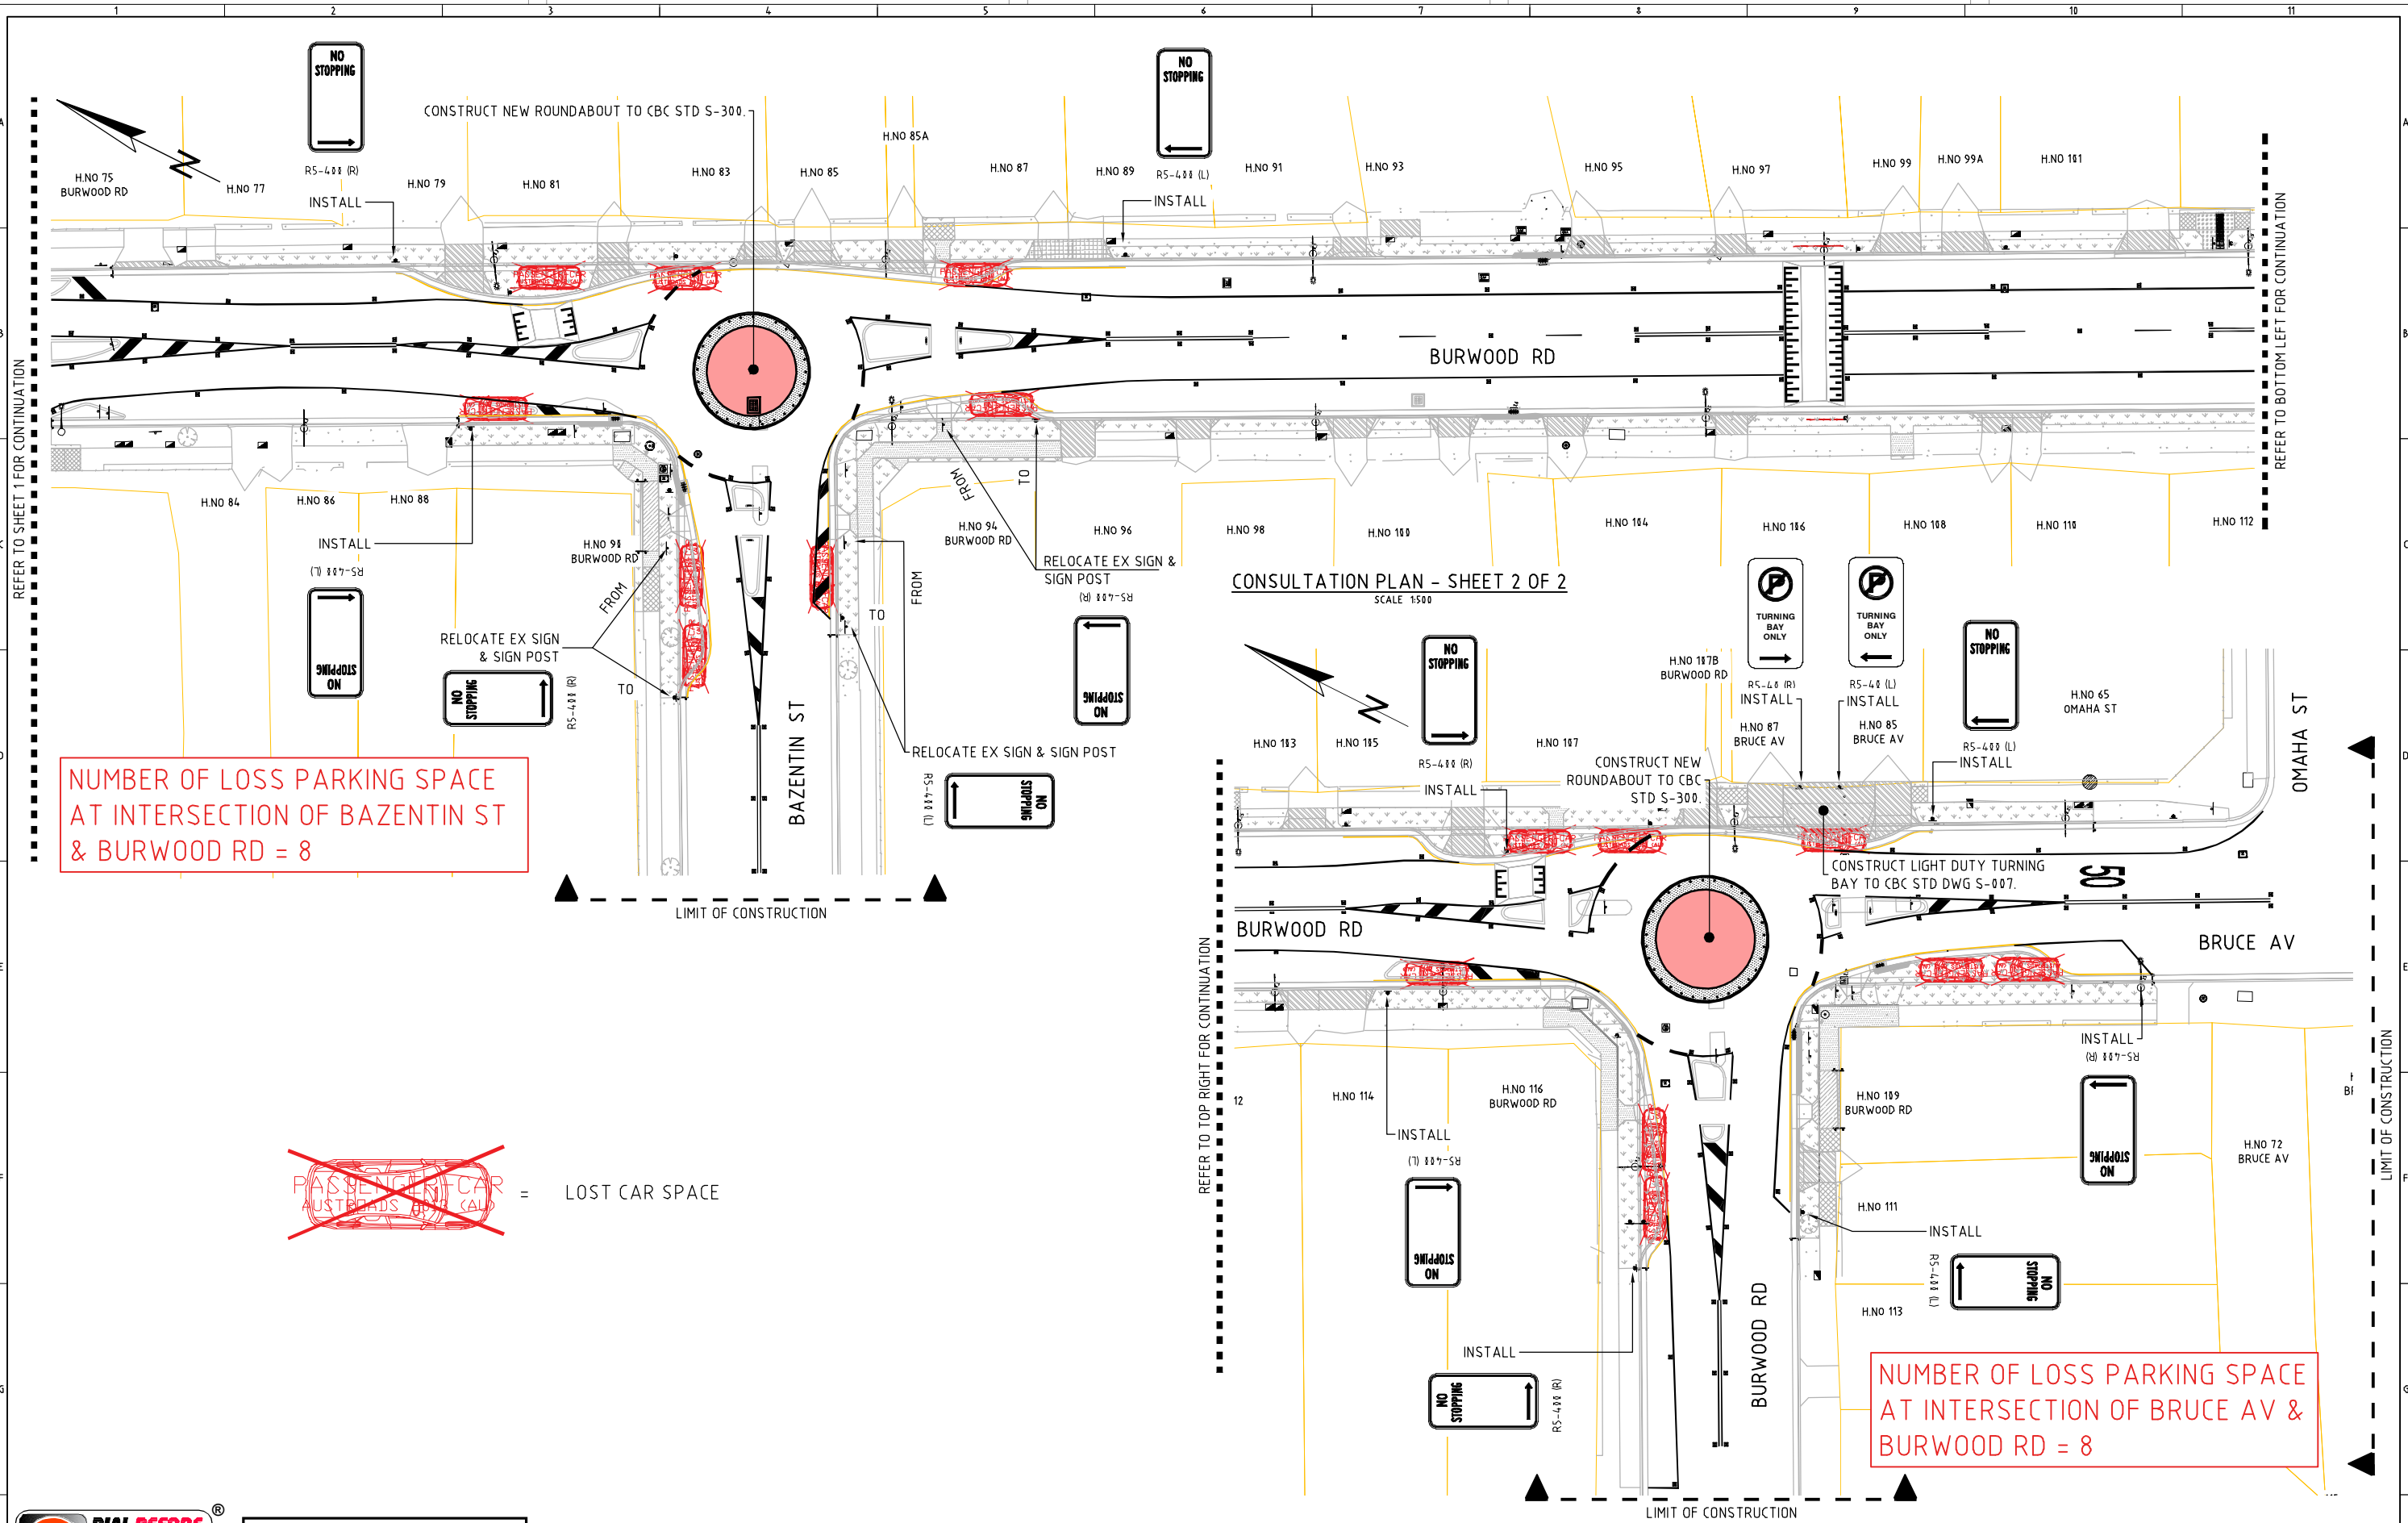

NUMBER OF LOSS PARKING SPACE
AT INTERSECTION OF BAZENTIN ST
& BURWOOD RD = 8


~~PASSENGER CAR
AUSTRALIAN ROAD CAL~~ = LOST CAR SPACE

NUMBER OF LOSS PARKING SPACE
AT INTERSECTION OF BRUCE AV &
BURWOOD RD = 8



UNLESS DETAILED ON THIS DRAWING
ALL WORK SHALL CONFORM TO **AUS SPEC**

REVISION			
REV	DESCRIPTION	APPROVED	DATE
1	CONSULTATION	N.K.	/05/20

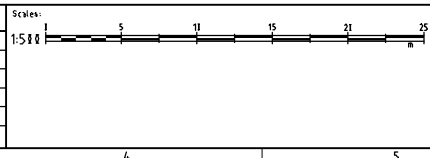

Client/Asset Owner/Traffic Eng.		Designer	
Name: ISABELLE ALBERT	Date: /05/20	Name: VAN TRAN	Date: /05/20
Approved for Construction	Verified	Name: NARA KONESAN	Date: /05/20
Name: X.X.	Date: /05/20	Name: NARA KONESAN	Date: /05/20

Scale: AS SHOWN		Client:	
Datum: AHD	Grid: MGA	CITY OF CANTERBURY BANKSTOWN	
Surveyed: M.Z.	Date: /03/20	NSW SAFER ROADS PROGRAM 2020-2021	
Drawn: V.T.	Date: /05/20	TRAFFIC CALMING FACILITIES ALONG BURWOOD RD, BELFIELD	

CONSULTATION PLAN - SHEET 2 OF 2		FOR CONSULTATION	
SCALE 1:500		PROJECT N°	
CONSULTATION PLAN - SHEET 2 OF 2		CBC00982	
CONSULTATION PLAN - SHEET 2 OF 2		Sheet No: 2 of 2	
CONSULTATION PLAN - SHEET 2 OF 2		Revision: 1	