


U:\Projects\Banksia Road\Banksia Rd And Waterloo Rd Traffic Island.dwg 02 Preliminary [L3]\Waterloo Rd Traffic Island.dwg 24/07/2020

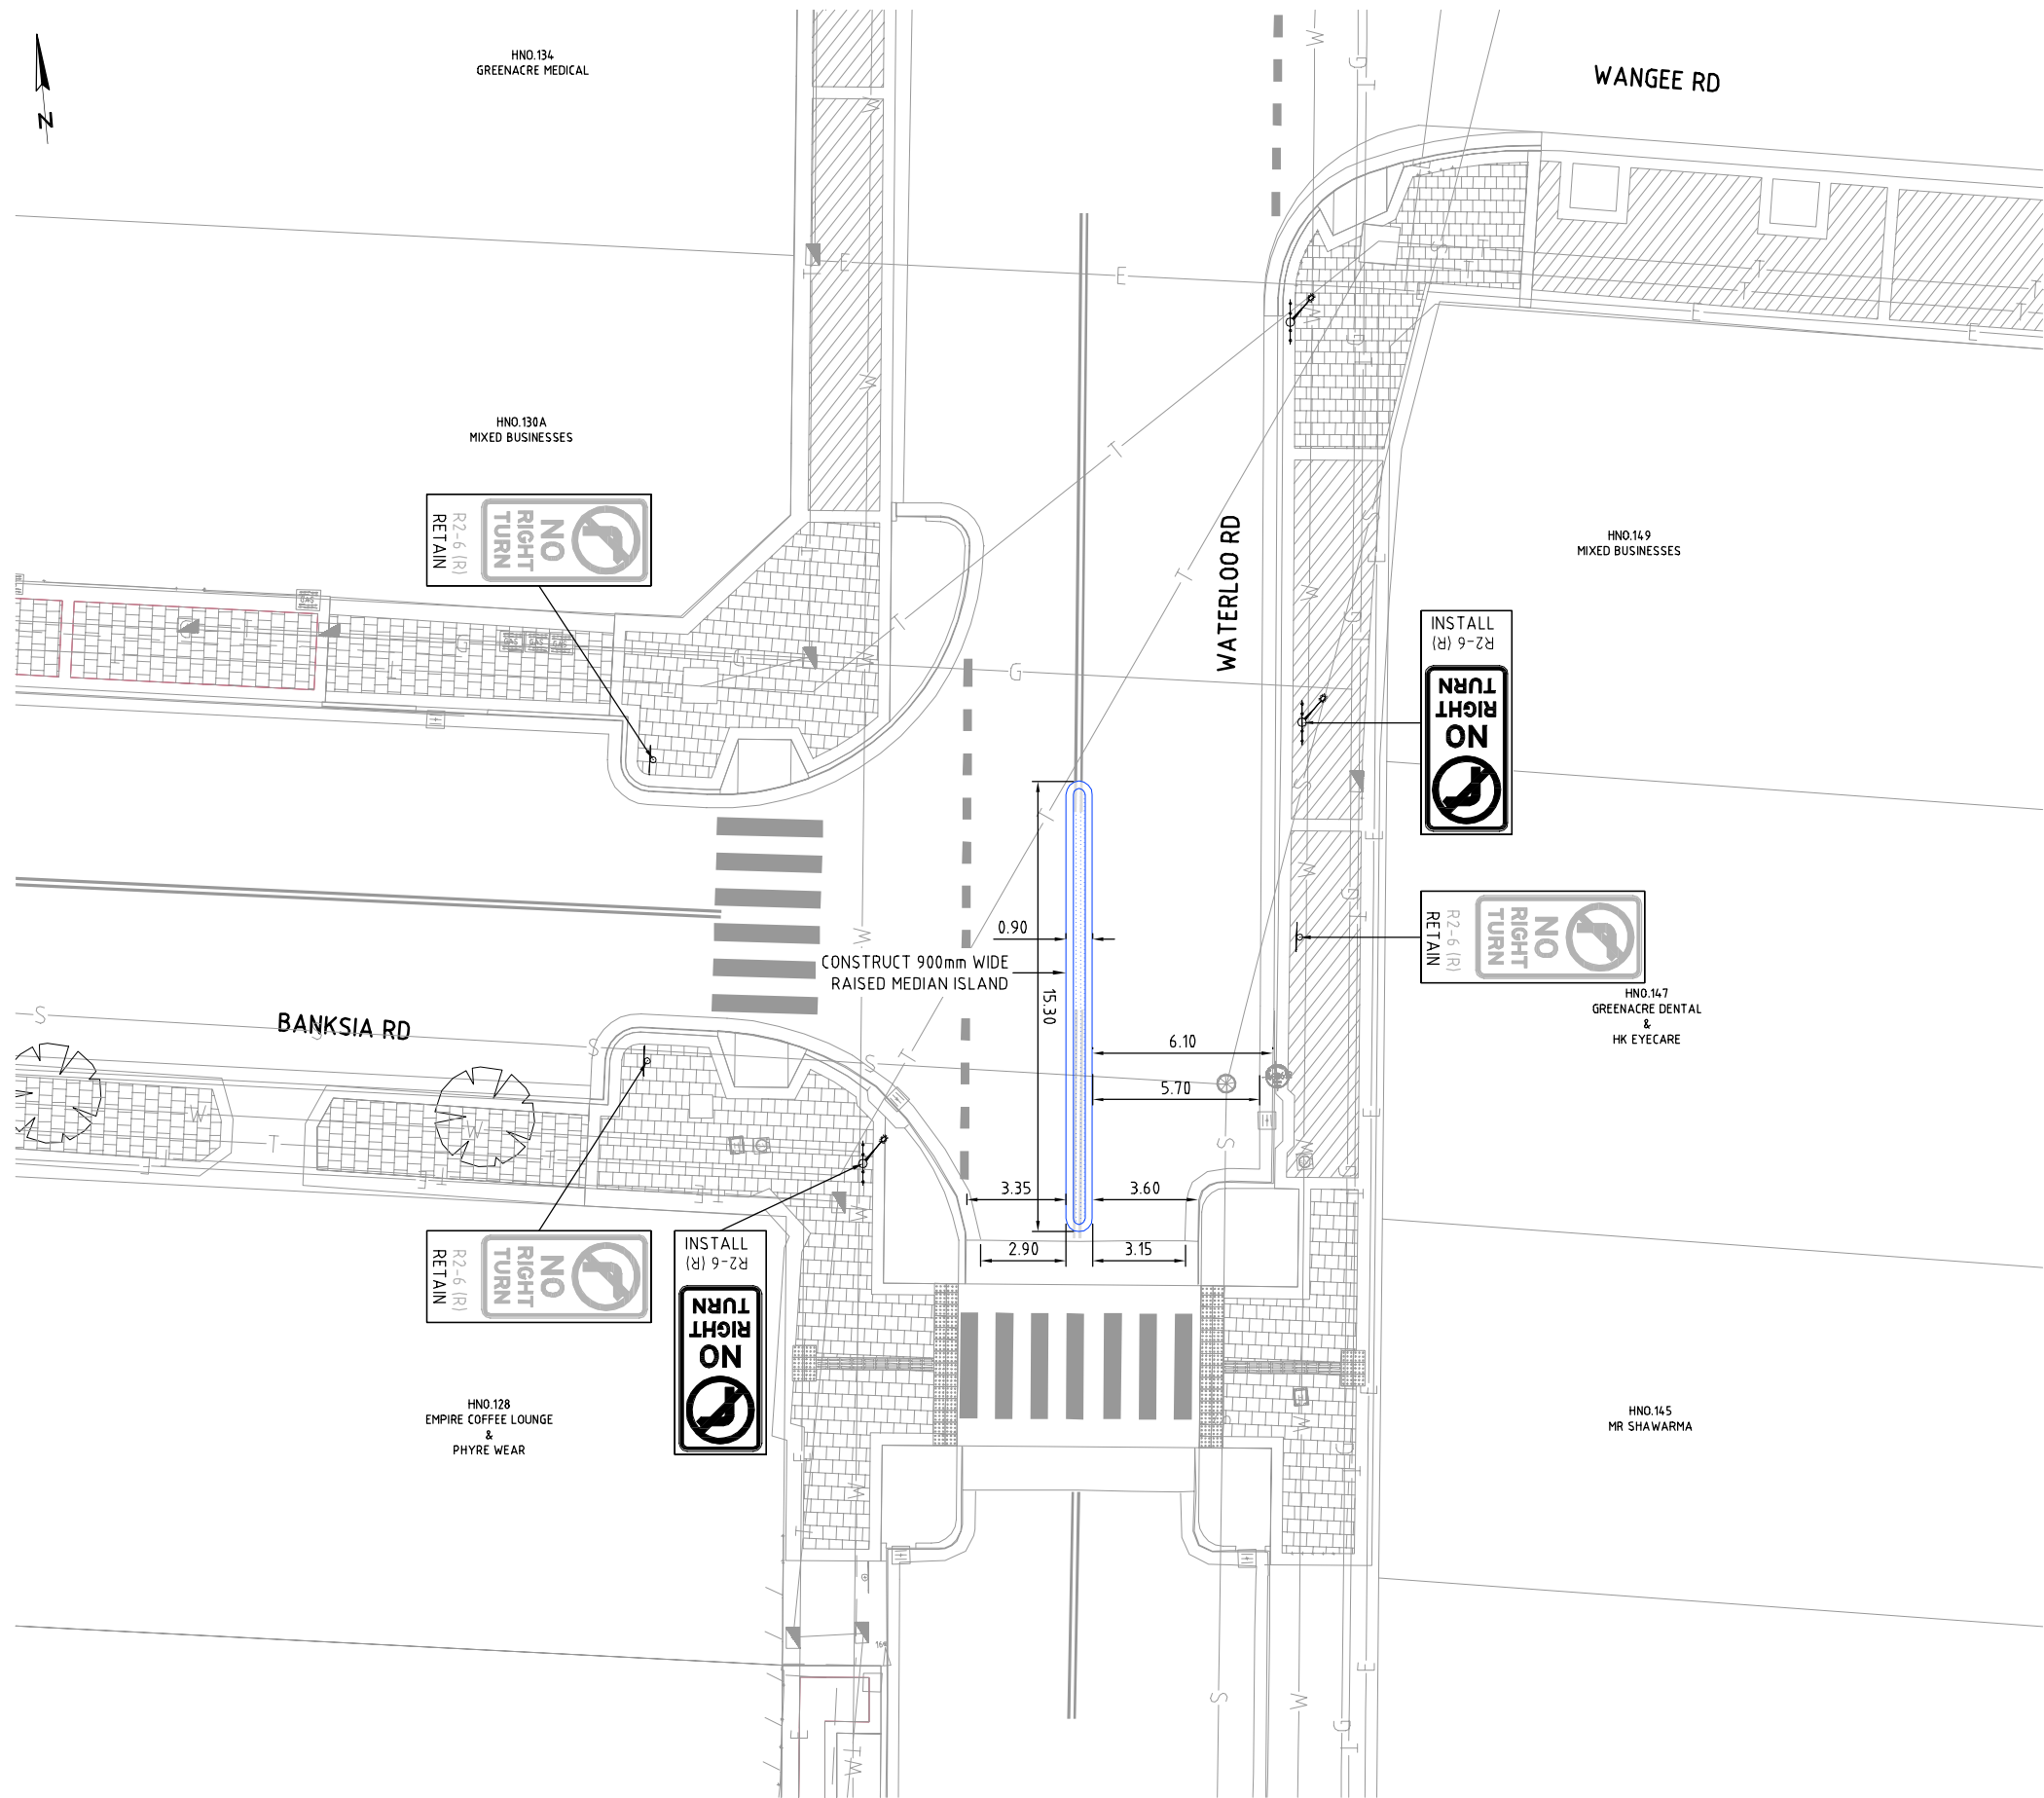

CONSULTATION PLAN
SCALE NTS

CONSULTATION

REVISION			
REV	DESCRIPTION	APPROVED	DATE
1	X	XX	DD.MM.YY

Scales:	



**CANTERBURY
BANKSTOWN**

CIVIC TOWER
LEVEL 1
66-72 RICHARD ROAD
BANKSTOWN, NSW 2200

Ph: (02) 9707 9642
Fax: (02) 9707 9557
Post: PO Box 8
BANKSTOWN, NSW 1885

Client/Asset Owner/Traffic Eng.	Designer
Name.....	Name.....JEFFREY WANG.....
Date.....	Date...../...../.....
Approved for Construction	Verified
Name.....	Name.....NARA KONESAN.....
Date.....	Date...../...../.....

Scale: AS SHOWN
Datum: AHD
Grid: MGA Sheet Size: A3
Surveyed Date.....
Drawn Date.....07/20.....

Client: CITY OF CANTERBURY BANKSTOWN	PROJECT N°
	CBC
	Sheet No: 1 of 1
	Revision: 1
WATERLOO ROAD, GREENACRE BANKSIA RD RAISED MEDIAN ISLAND CONSTRUCTION	
CONSULTATION PLAN	