


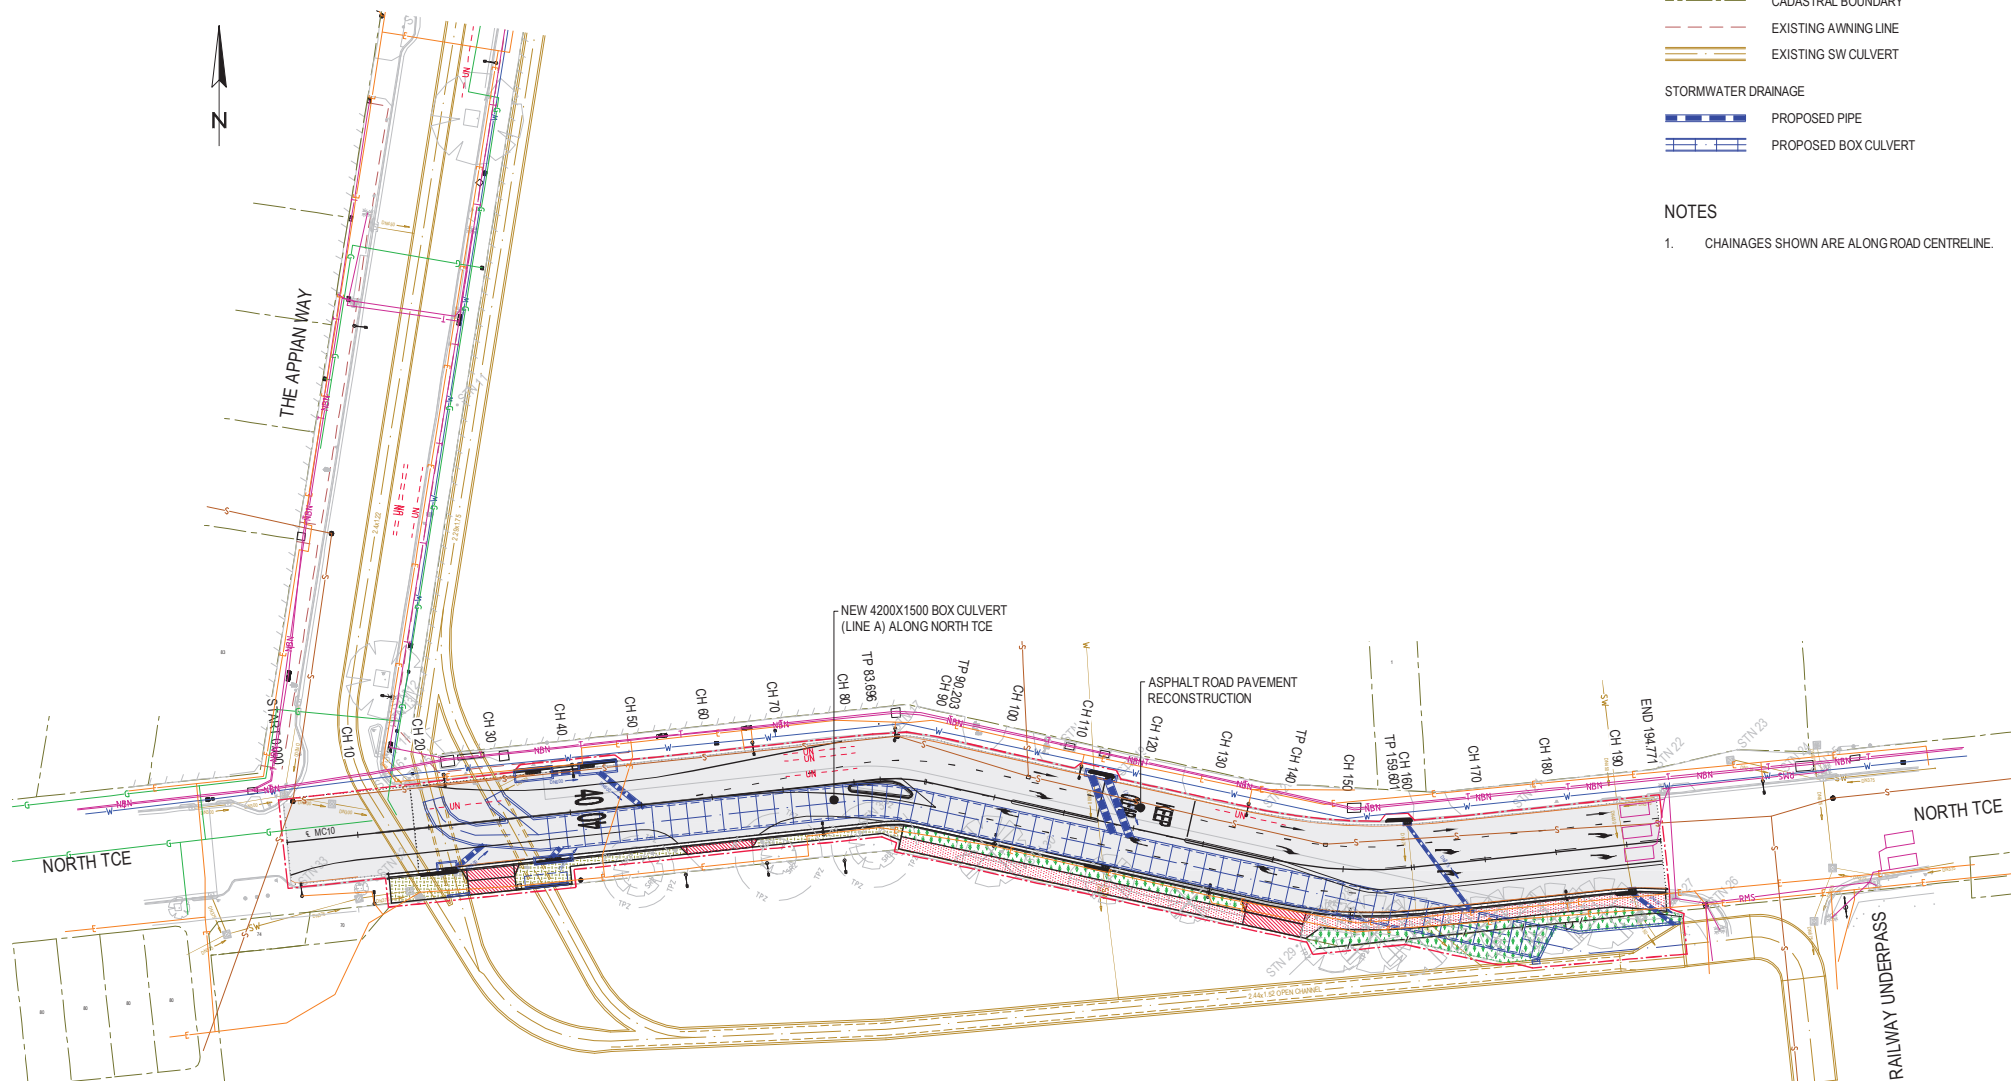

PLAN  
SCALE 1:750

### LEGEND

## EXTENT OF WORKS

EXTENT OF WORKS

## GENERAL

---

 SURVEY

--- CADASTRAL BOUNDARY

— — — — EXISTING AWNING LINE



EXISTING SW CULVERT

## STORMWATER DRAINAGE

 PROPOSED PIPE PROPOSED BOX CULVERT

## NOTES

1. CHAINAGES SHOWN ARE ALONG ROAD CENTRELINE.

NOT FOR CONSTRUCTION

| REV                   | DATE     | AMENDMENT / REVISION DESCRIPTION | APPROVAL                                  | SCALES AS A3 SIZE DRAWING                                                                  | DRAWINGS / DESIGN PREPARED BY   | TITLE                | NAME                                | DATE     | CLIENT                                                                                |   |                   |
|-----------------------|----------|----------------------------------|-------------------------------------------|--------------------------------------------------------------------------------------------|---|----------------------|-------------------------------------|----------|---------------------------------------------------------------------------------------|---|-------------------|
| 00                    | 04.12.20 | 90% DETAILED DESIGN              | M.A.                                      | 1:1000  | <br>CIVIC TOWER<br>LEVEL 1<br>66 - 72 RICKARD ROAD<br>BANKSTOWN, NSW 2200 | SURVEYED             | Y. LIU                              | 10.12.19 |  | CITY OF CANTERBURY BANKSTOWN<br>THE APPIAN WAY & NORTH TERRACE, BANKSTOWN<br>CULVERT UPGRADE AND ROAD WORKS |                   |
|                       |          |                                  |                                           |                                                                                            |   | DRAWN                | J. WANG                             | 04.12.20 |                                                                                       |   |                   |
|                       |          |                                  |                                           |                                                                                            |   | DRAWING CHECK        | M. ASADUZZAMAN                      | 04.12.20 |                                                                                       |   |                   |
|                       |          |                                  |                                           |                                                                                            |   | DESIGN               | J. WANG                             | 04.12.20 |                                                                                       |   |                   |
|                       |          |                                  |                                           |                                                                                            |   | DESIGN CHECK         | M. ASADUZZAMAN                      | 04.12.20 |                                                                                       |   |                   |
|                       |          |                                  |                                           |                                                                                            |   | PROJECT OFFICER      | N/A                                 | N/A      | PREPARED FOR<br>CITY OF CANTERBURY BANKSTOWN                                          |   |                   |
|                       |          |                                  |                                           |                                                                                            |   | CLIENT / ASSET OWNER | S. MAROSEVAC                        | 04.12.20 | OPERATIONS<br>ROADS                                                                   |   |                   |
| PLOT DATE / TIME      |          | PLOT BY                          | CO-ORDINATE SYSTEM<br>MGA ZONE 56 (GDA94) |                                                                                            | HEIGHT DATUM<br>AHD   |                      | CITY OF CANTERBURY BANKSTOWN        |          |                                                                                       |   |                   |
| 23/02/2021 1:59:38 PM |          | 933534                           |                                           |                                                                                            |   |                      | ISSUE STATUS<br>90% DETAILED DESIGN |          |                                                                                       |   |                   |
|                       |          |                                  |                                           |                                                                                            |   |                      | SHEET No.<br>GE-0501                |          |                                                                                       |   | ISSUE No.<br>0001 |