



U:\Projects\Lakemba Town Centre\Lakemba TCP 40K HPA.dwg 02 Preliminary (L3)\CB01905 Lakemba TCP 40km HPA Preliminary [Working].dwg 19/11/2021

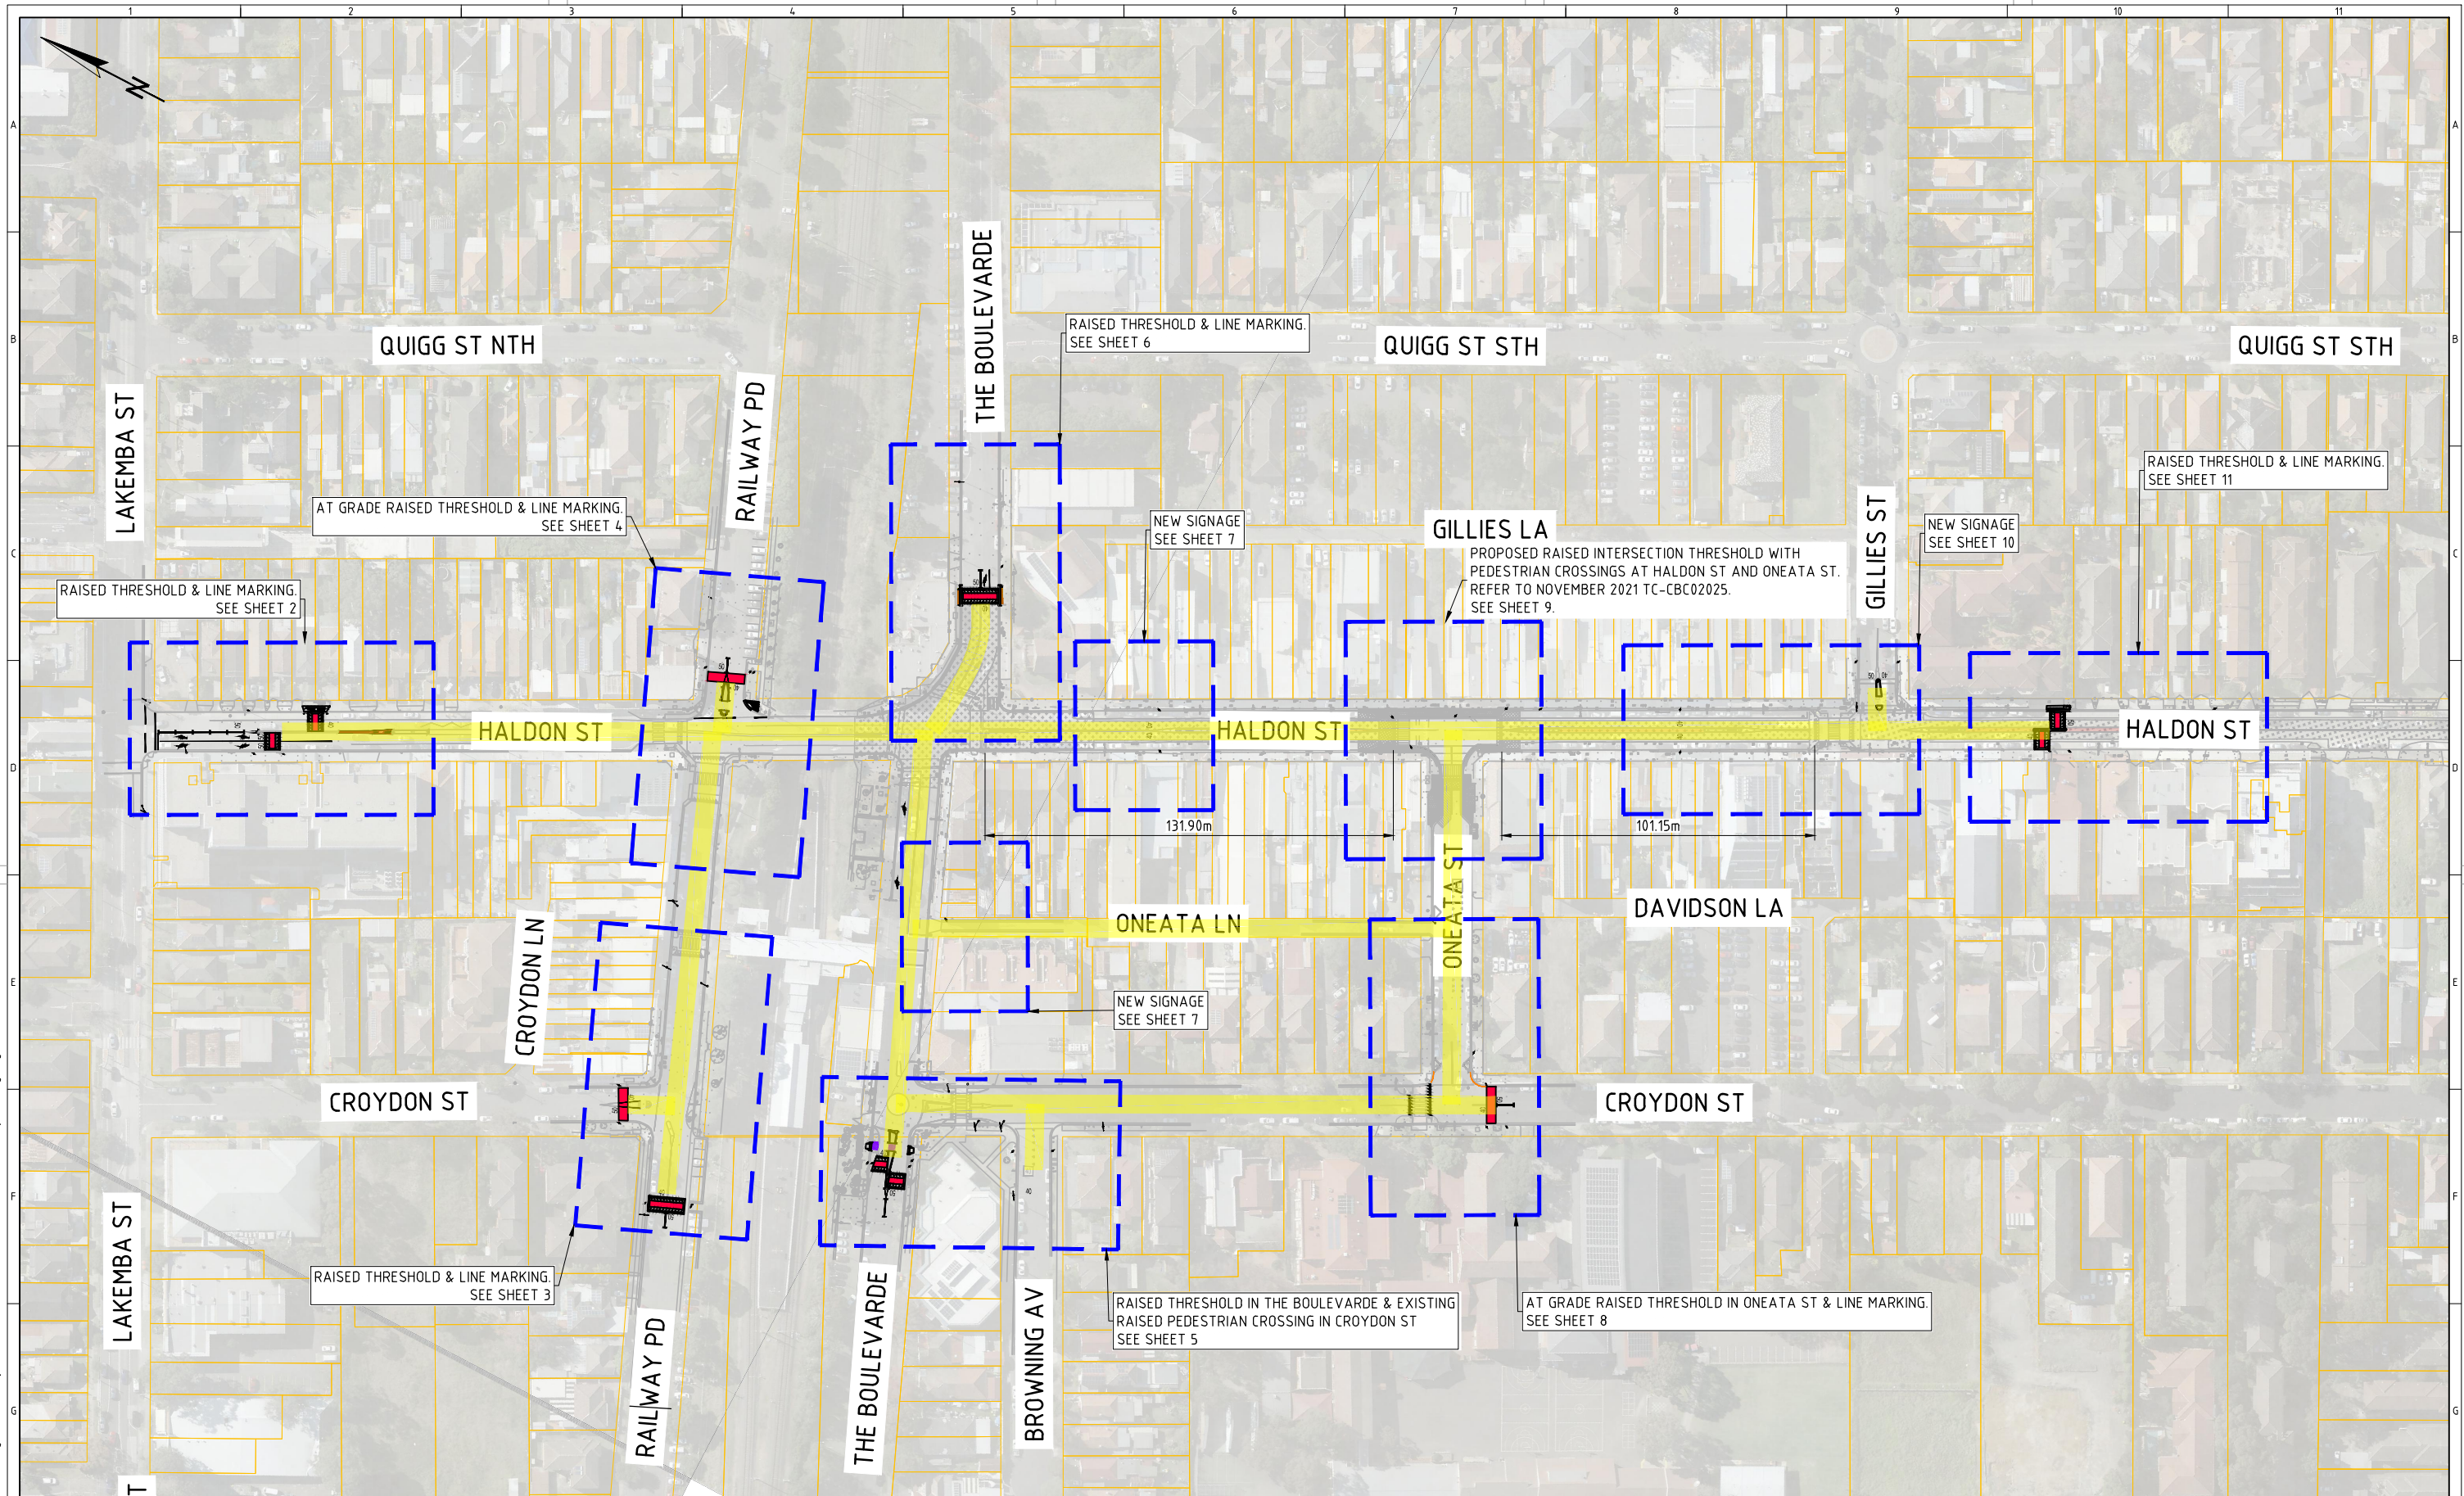


UNLESS DETAILED ON THIS DRAWING
ALL WORK SHALL CONFORM TO

ZONE PLAN
SCALE 1:2000

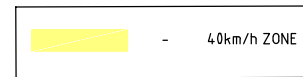

CONSULTATION


REVISION			
REV	DESCRIPTION	APPROVED	DATE
1	CONSULTATION	XX	DD.MM.YY

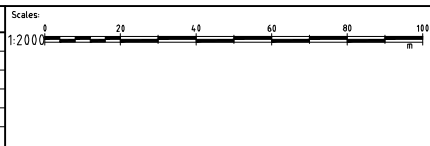


Client/Asset Owner/Traffic Eng.	Designer	Scale: AS SHOWN
Name: R.	Name: R.	Datum: AHD
Date: /11/21	Date: /11/21	Grid: MGA Sheet Size: A3
Approved for Construction	Verified	Surveyed
Name: M.F.	Name: A.T.	Date: /11/21
Date: /11/21	Date: /11/21	Drawn: R.
		Date: /11/21

CITY OF CANTERBURY BANKSTOWN		PROJECT N°
SAFER ROADS PROGRAM 2021-22		CBC01905
LAKEMBA HIGH PEDESTRIAN ACTIVITY AREA		Sheet No: 1 of 11
ZONE PLAN		Revision: 1

U:\Projects\Lakemba Town Centre\Lakemba TCP 40K HPA.dwg 02 Preliminary (L3)\C01905 Lakemba TCP 40km HPA Preliminary [Working] dwg 19/11/2021

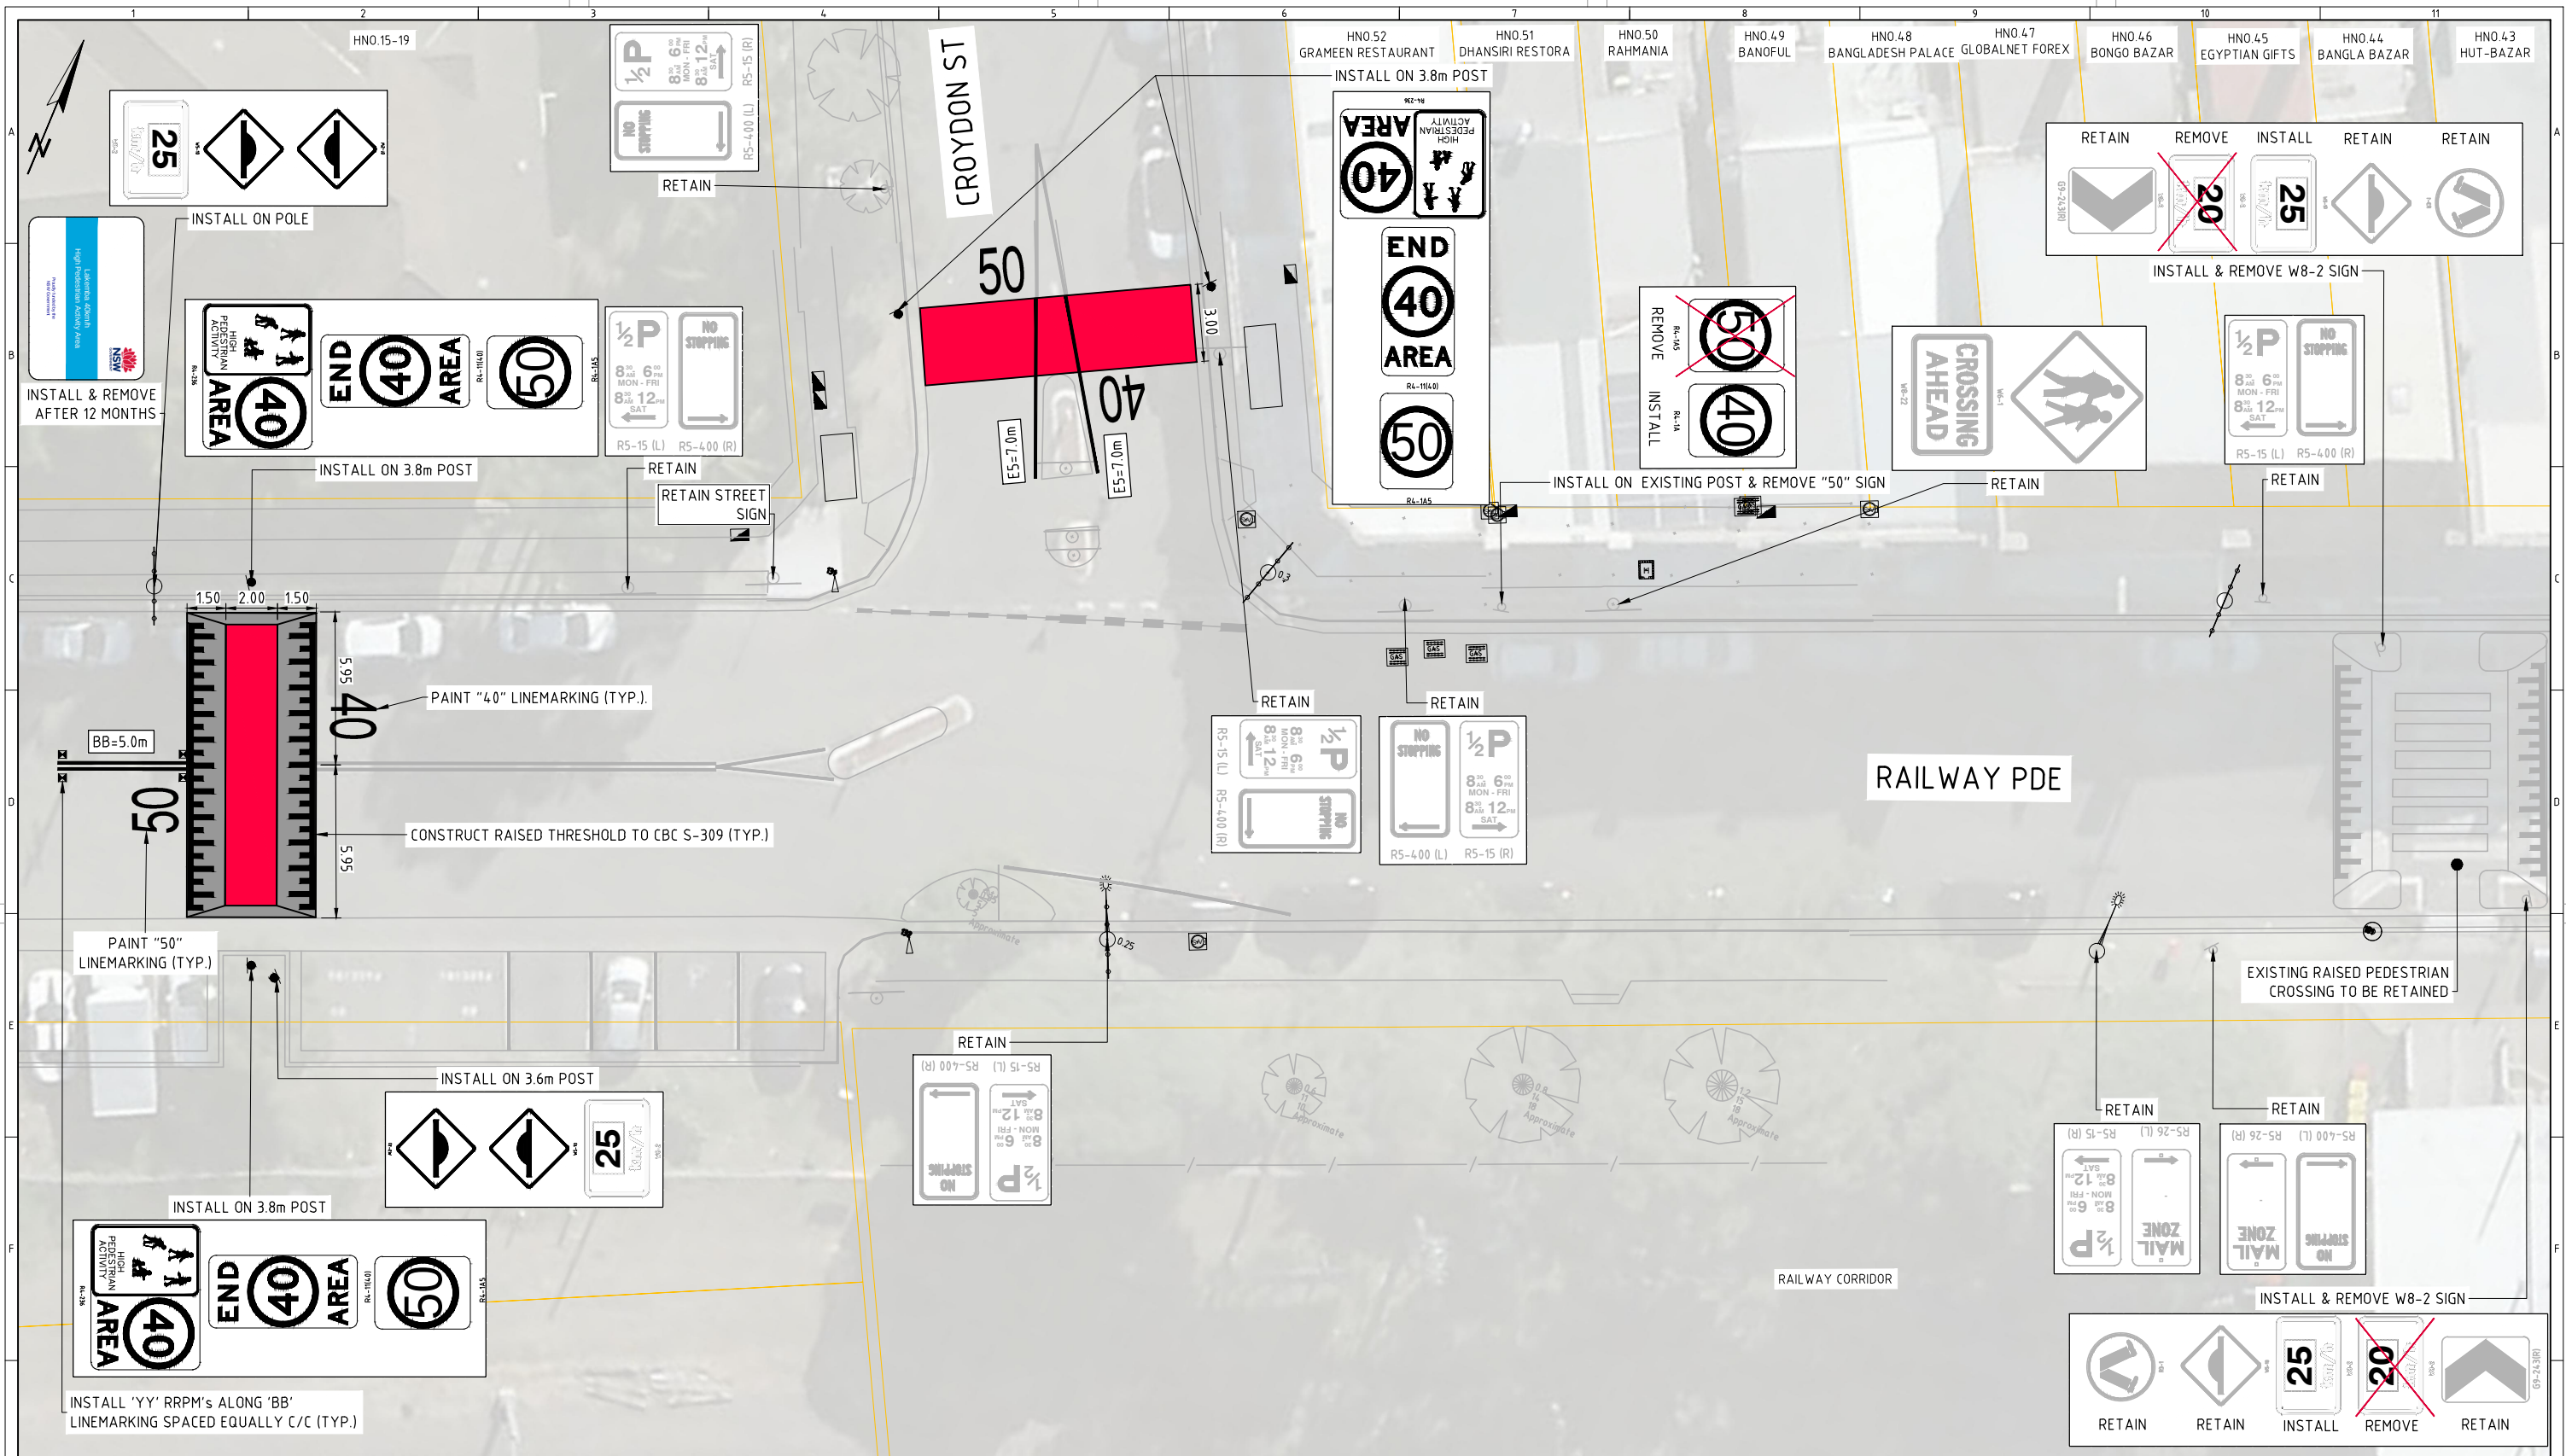

RAILWAY PDE AT CROYDON ST LINEMARKING & SIGNAGE PLAN
SCALE 1:250

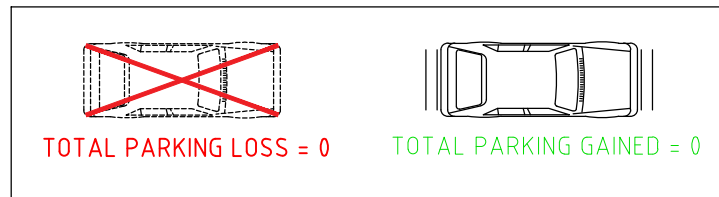

BUS ROUTE

S14


HALDON ST TO CROYDON ST





UNLESS DETAILED ON THIS DRAWING
ALL WORK SHALL CONFORM TO **AUS SPEC**

CONSULTATION

REVISION			Scales		Client/Asset Owner/Traffic Eng.		Designer		Scale: AS SHOWN		City of Canterbury Bankstown		Project N°	
1	CONSULTATION	XX	DD.MM.YY	1:250	Name:	Date:	Name:	Date:	Datum: AHD	Grid: MGA	Sheet Size: A3	SAFER ROADS PROGRAM 2021-22 LAKEMBA HIGH PEDESTRIAN ACTIVITY AREA	Sheet No: 3 of 11	CBC01905
REV	DESCRIPTION	APPROVED	DATE		Name: M.F.	Date:	Name: A.T.	Date:	Surveyed:	Drawn:		RAILWAY PDE AT CROYDON ST LINEMARKING & SIGNAGE PLAN	Revision: 1	

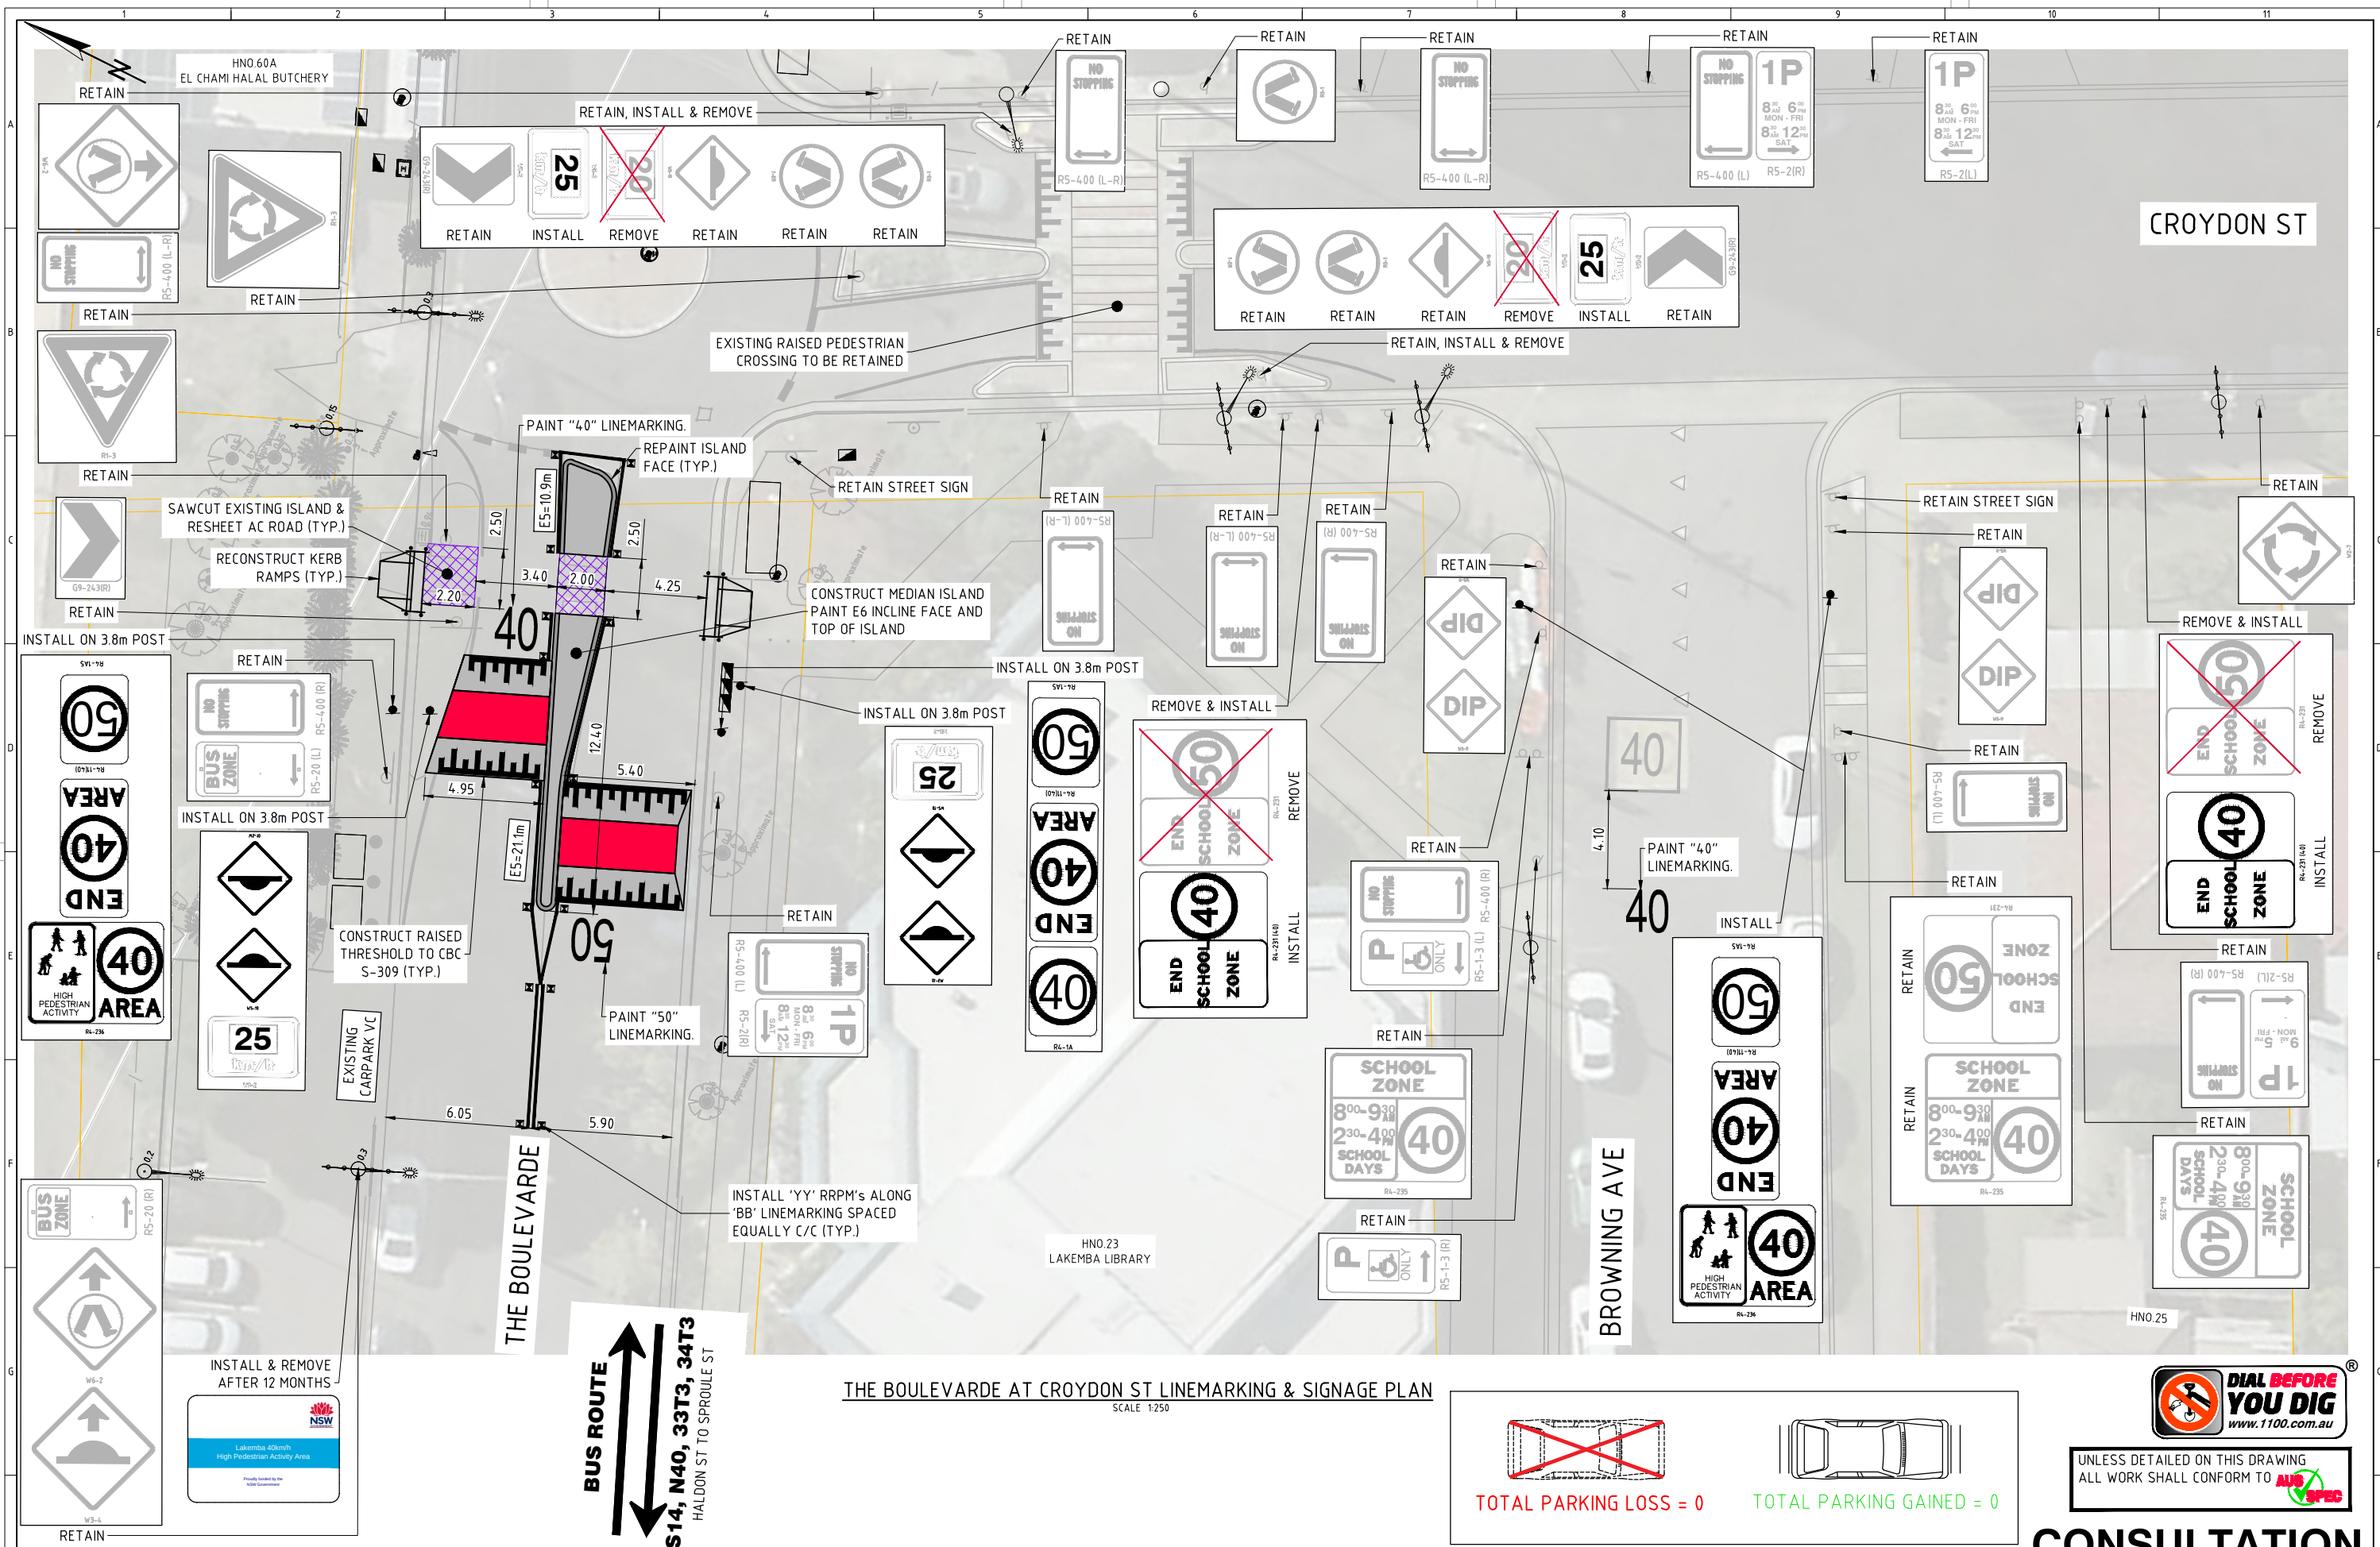

U:\Projects\Lakemba Town Centre\Lakemba TCP 40K HPA.dwg 02 Preliminary (L3)\CB01905 Lakemba TCP 40km HPA.dwg Preliminary [Working] dwg 19/11/2021

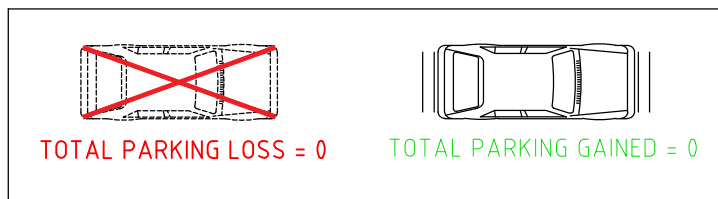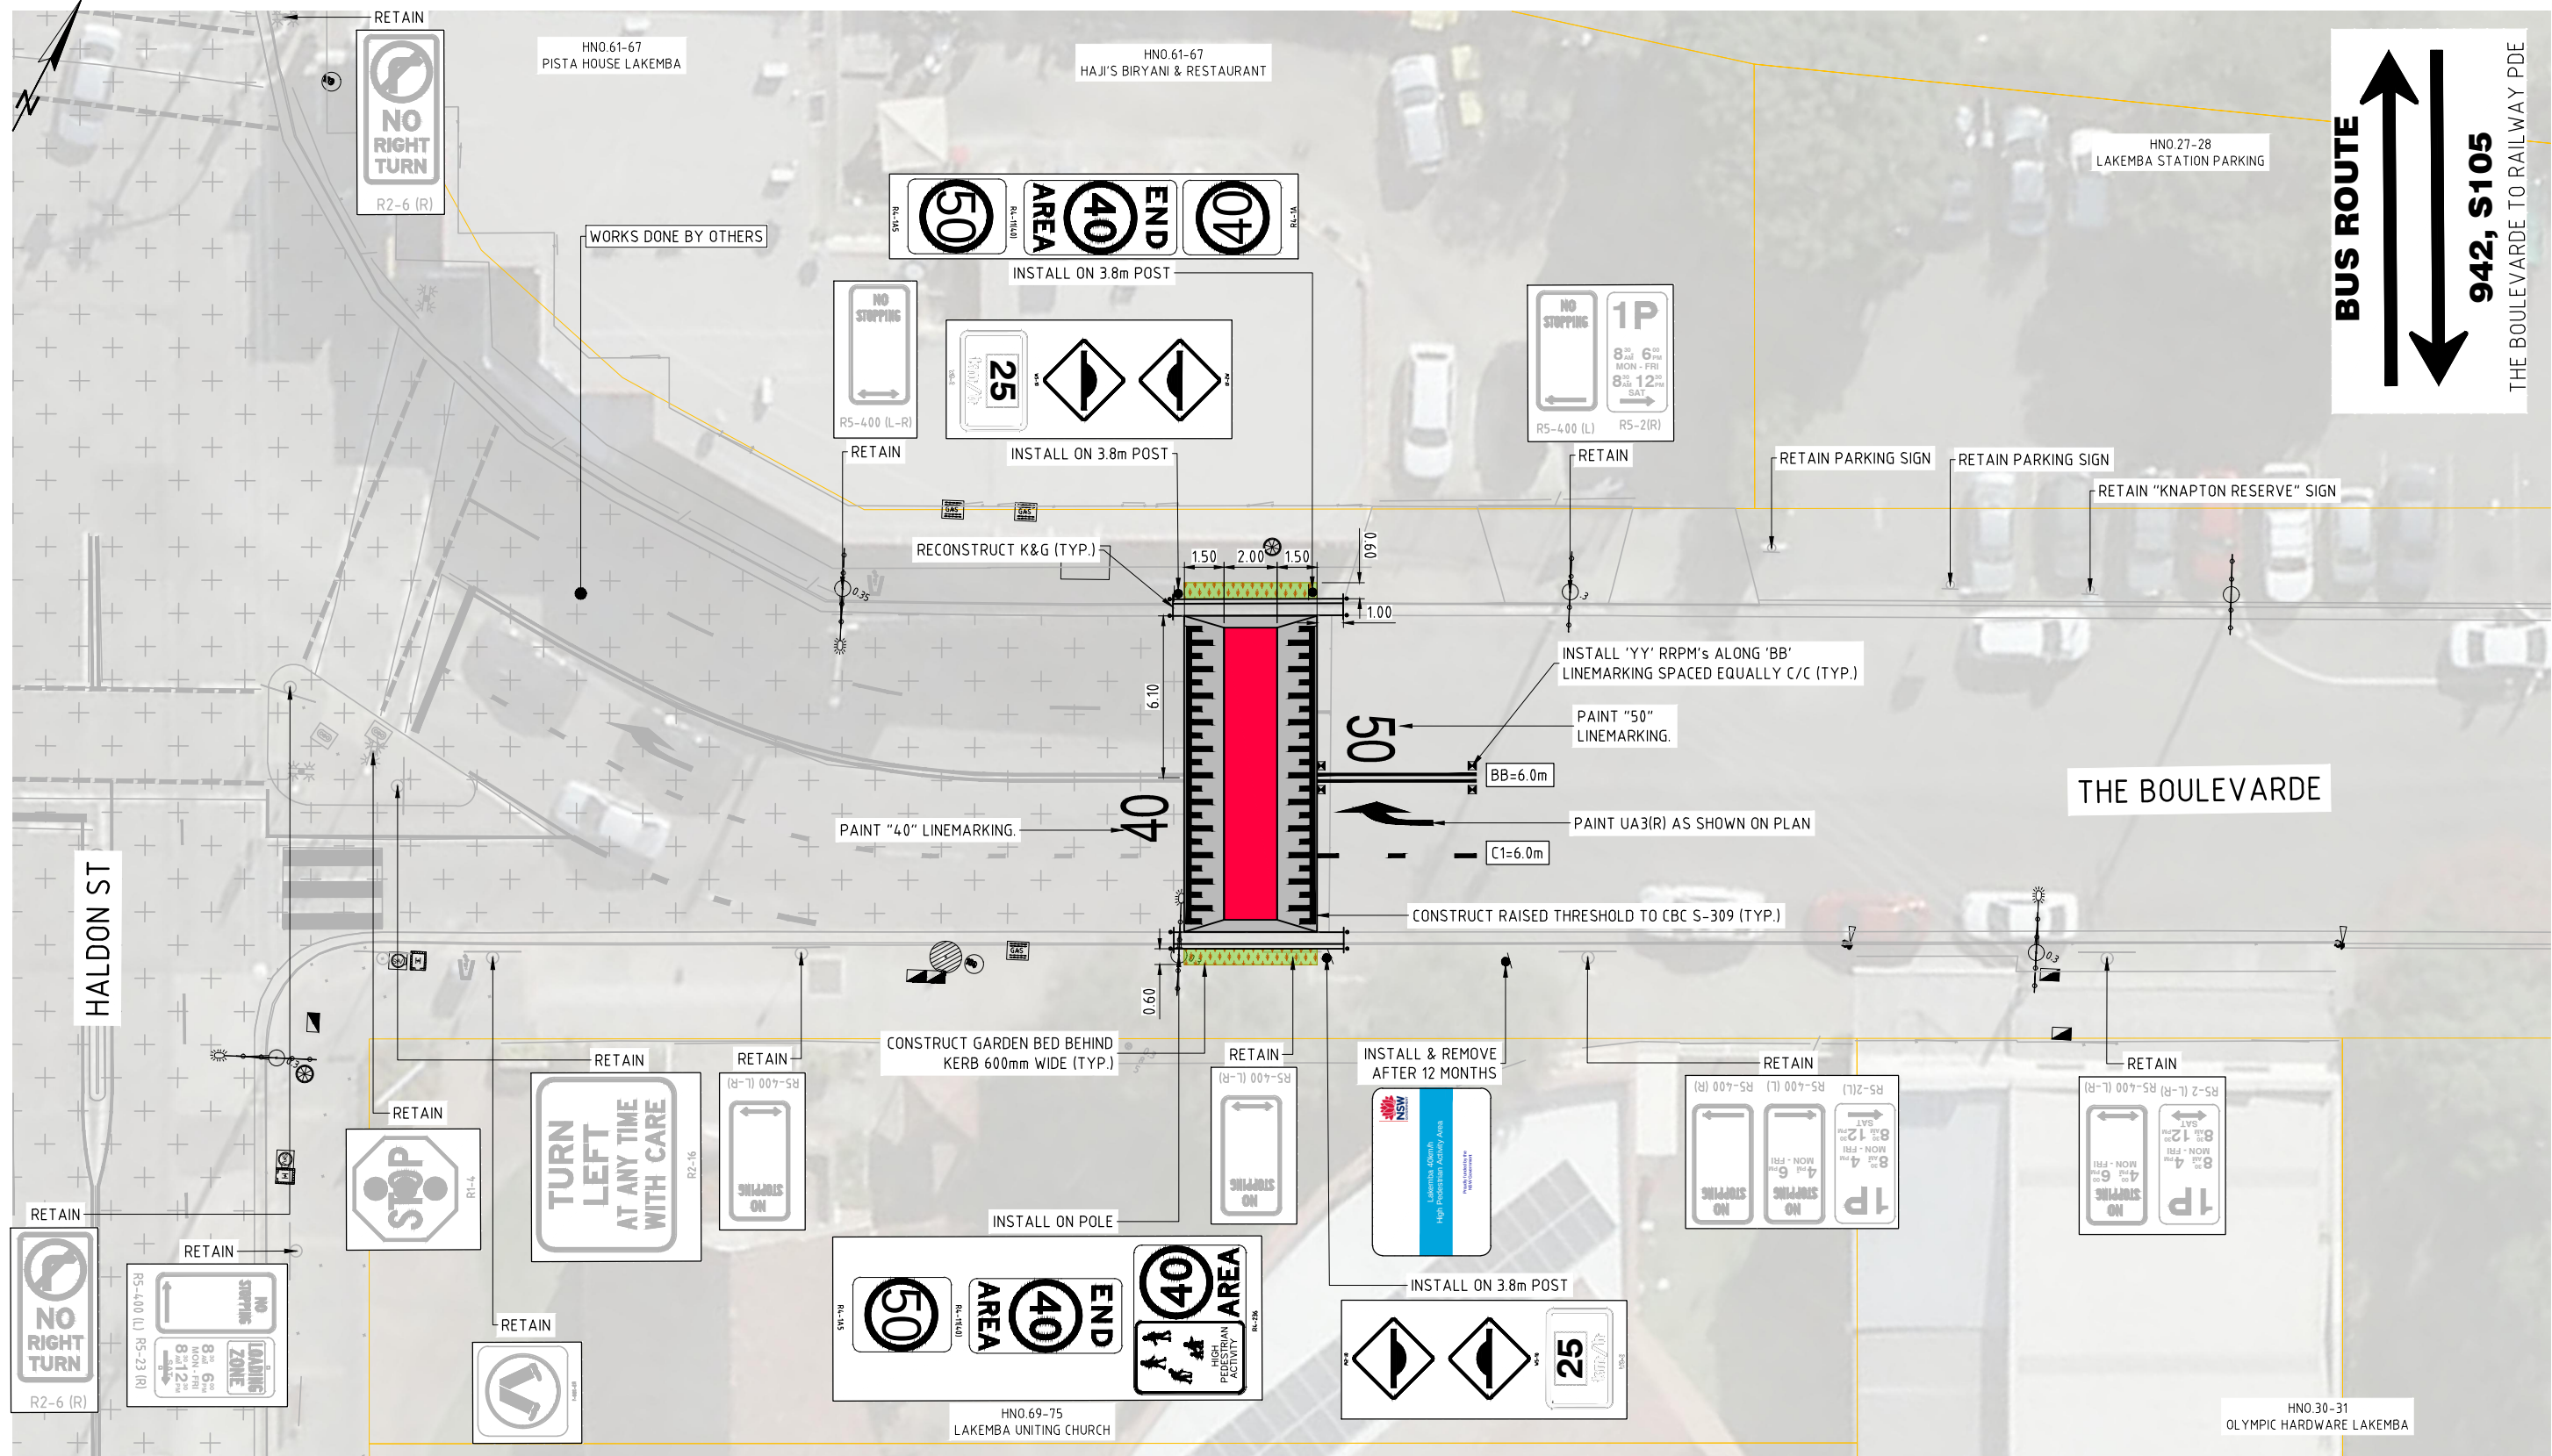

THE BOULEVARDE AT HALDON ST LINEMARKING & SIGNAGE PLAN
SCALE 1:250

BUS ROUTE
N40, 942, S105, 33T3, 34T3
HALDON ST TO DENNIS ST



UNLESS DETAILED ON THIS DRAWING
ALL WORK SHALL CONFORM TO **AUS SPEC**

CONSULTATION


REVISION		APPROVED		DATE	
1	CONSULTATION	XX		DD.MM.YY	
REV	DESCRIPTION				



Client/Asset Owner/Traffic Eng.		Designer		Scale		Client	
Name		Name		AS SHOWN		CITY OF CANTERBURY BANKSTOWN	
Date		Date		Datum	AHD		
Approved for Construction		Verified		Grid	MGA	SAFER ROADS PROGRAM 2021-22	
Name		Name		Sheet	A3		
Date		Date		Surveyed		LAKEMBA HIGH PEDESTRIAN ACTIVITY AREA	
				Date			
				Drawn		THE BOULEVARDE AT HALDON ST LINEMARKING & SIGNAGE PLAN	
				Date			

PROJECT N°	
CBC01905	
Sheet No.	
6 of 11	
Revision	
1	

U:\Projects\Lakemba Town Centre\Lakemba TCP 40K HPA.dwg 02 Preliminary (L3)\CB01905 Lakemba TCP 40km HPA Preliminary [Working] dwg 19/11/2021

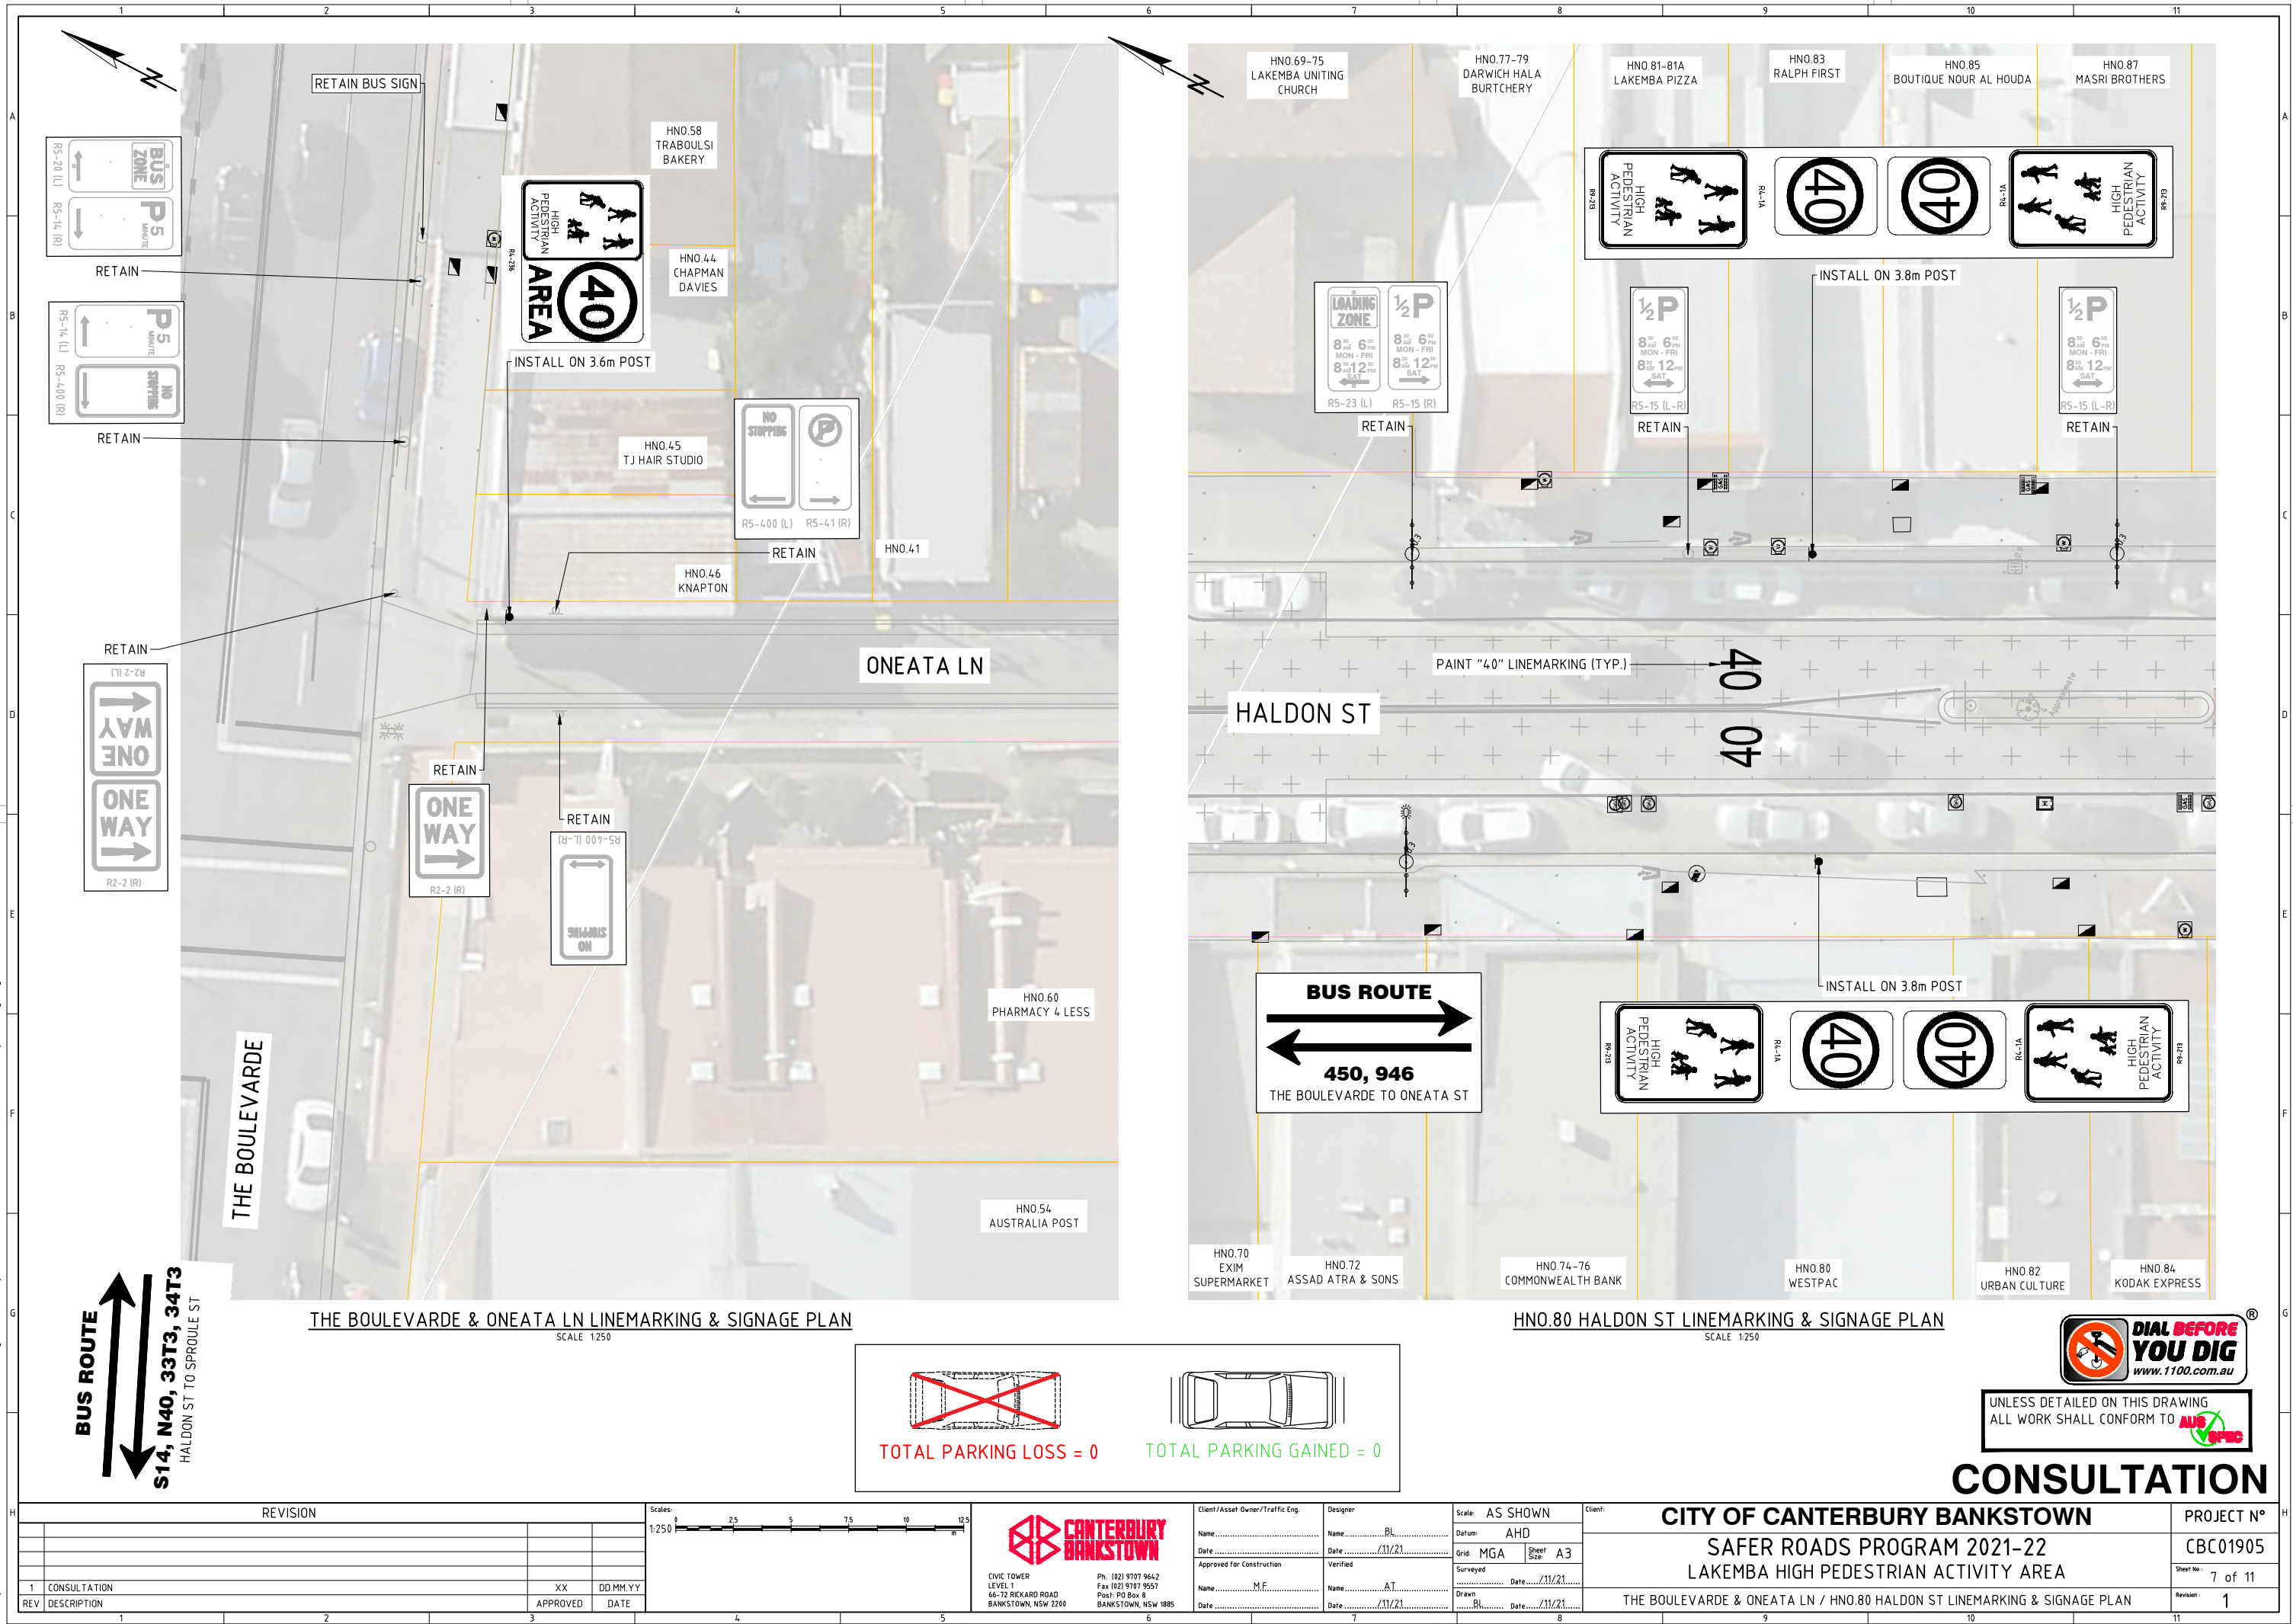

THE BOULEVARDE & ONEATA LN LINEMARKING & SIGNAGE PLAN

SCALE 1:250

HNO.80 HALDON ST LINEMARKING & SIGNAGE PLAN

SCALE 1:250



UNLESS DETAILED ON THIS DRAWING
ALL WORK SHALL CONFORM TO
AUS
SPFC

CONSULTATION

REVISION			
1	CONSULTATION	XX	DD.MM.YY
REV	DESCRIPTION	APPROVED	DATE




Client/Asset Owner/Traffic Eng.	Designer
Name:.....	Name:.....
Date:...../11/21	Date:...../11/21
Approved for Construction	Verified
Name:.....M.F.	Name:.....A.T.
Date:...../11/21	Date:...../11/21

Scale: AS SHOWN	Client:
Datum: AHD	
Grid: MGA	Sheet Size: A3
Surveyed:.....	Date:...../11/21
Drawn:.....	Date:...../11/21


CITY OF CANTERBURY BANKSTOWN		PROJECT N°
SAFER ROADS PROGRAM 2021-22		CBC01905
LAKEMBA HIGH PEDESTRIAN ACTIVITY AREA		Sheet No: 7 of 11
THE BOULEVARDE & ONEATA LN / HNO.80 HALDON ST LINEMARKING & SIGNAGE PLAN		Revision: 1

U:\Projects\Lakemba Town Centre\Lakemba TCP 40K HPAA.dwg 02 Preliminary (L3)\C01905 Lakemba TCP 40km HPAA Preliminary [Working] dwg 19/11/2021

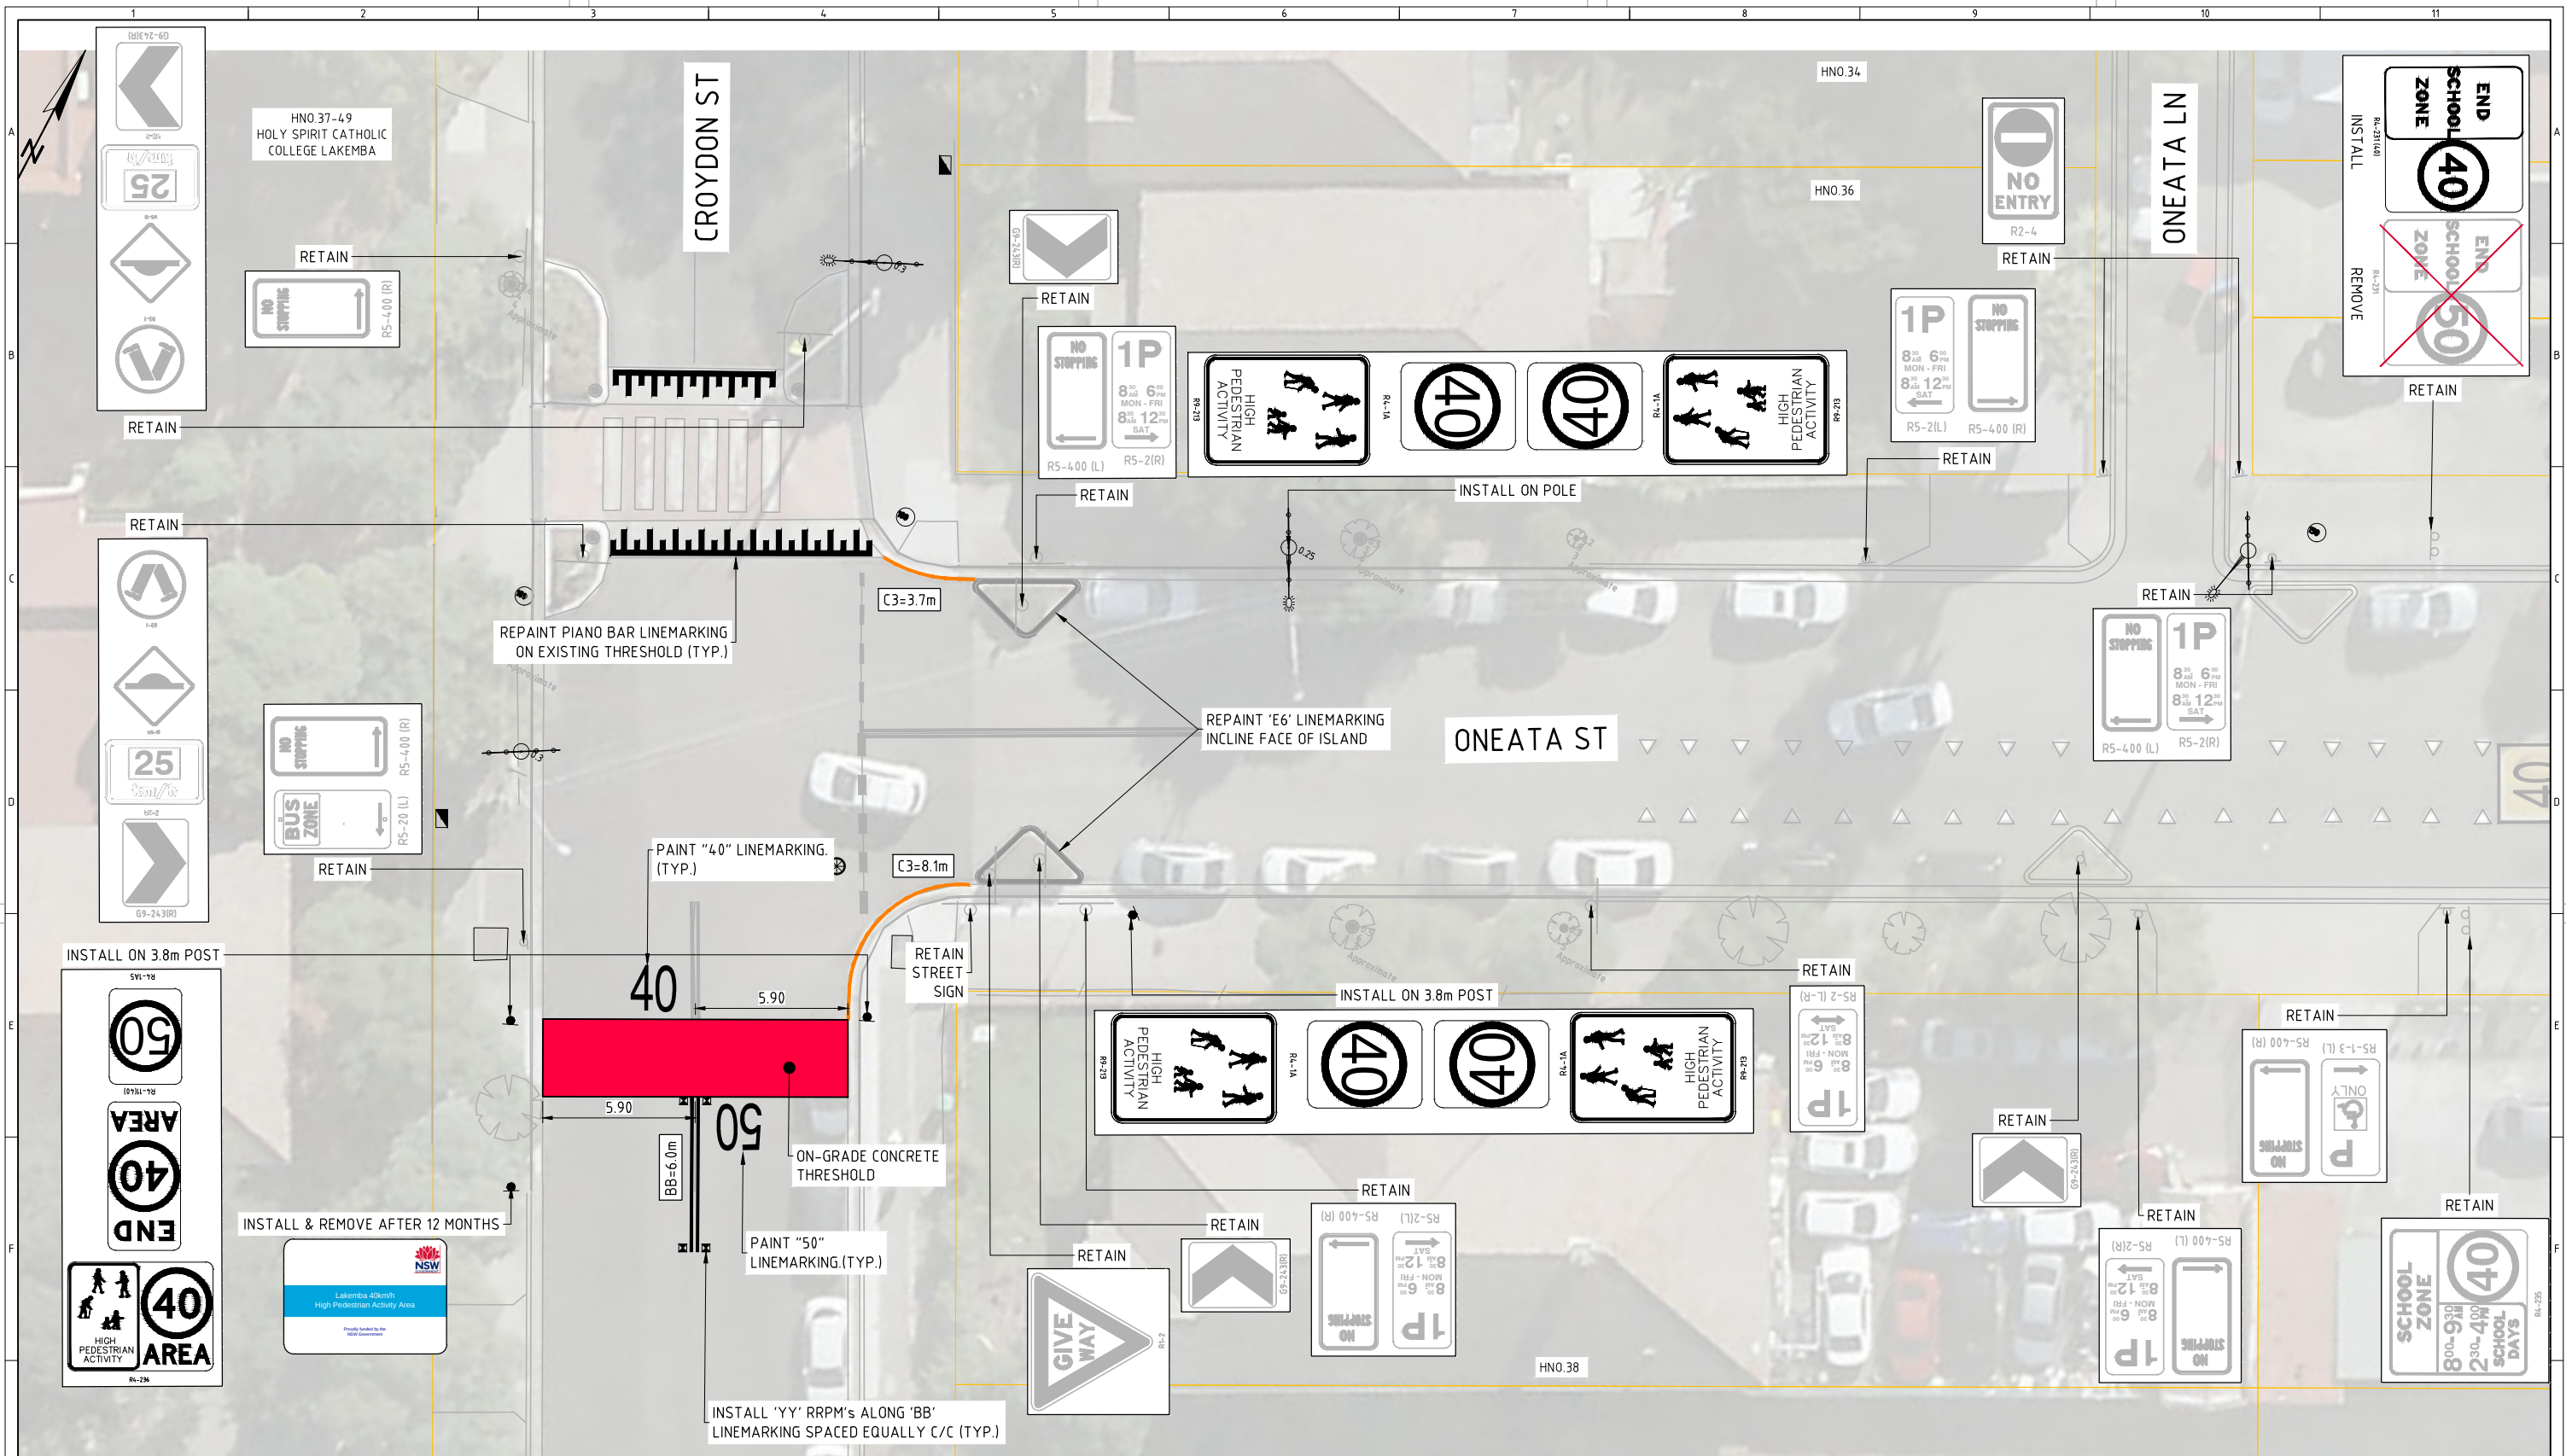

ONEATA ST AT CROYDON ST LINEMARKING & SIGNAGE PLAN

SCALE 1:250

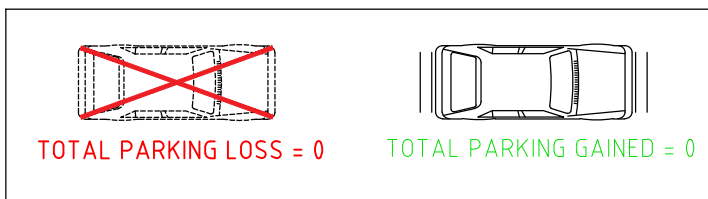

UNLESS DETAILED ON THIS DRAWING
ALL WORK SHALL CONFORM TO
AUS
SPEC

CONSULTATION


REVISION			Scales		Client/Asset Owner/Traffic Eng		Designer		Scale		Client		PROJECT N°	
1	CONSULTATION	XX	DD.MM.YY	1:250	0 2.5 5 7.5 10 12.5	Name:.....RL	Name:.....RL	Date:...../11/21	AS SHOWN	AHD	CITY OF CANTERBURY BANKSTOWN	SAFER ROADS PROGRAM 2021-22 LAKEMBA HIGH PEDESTRIAN ACTIVITY AREA	CBC01905	PROJECT N°
REV	DESCRIPTION	APPROVED	DATE			Name:.....M.F.	Name:.....A.T.	Date:...../11/21	Grid: MGA	Sheet Size: A3			Sheet No: 8 of 11	
						Name:.....M.F.	Name:.....A.T.	Date:...../11/21	Surveyed	Date:...../11/21		ONEATA ST AT CROYDON ST LINEMARKING & SIGNAGE PLAN	Revision: 1	



CIVIC TOWER
LEVEL 1
66-72 RICKARD ROAD
BANKSTOWN, NSW 2200
Ph: (02) 9707 9642
Fax: (02) 9707 9557
Post: PO Box 8
BANKSTOWN, NSW 1805


Client/Asset Owner/Traffic Eng		Designer		Scale		Client	
Name:.....RL	Name:.....RL	Name:.....RL	Name:.....RL	AS SHOWN	AHD	CITY OF CANTERBURY BANKSTOWN	SAFER ROADS PROGRAM 2021-22 LAKEMBA HIGH PEDESTRIAN ACTIVITY AREA
Date:...../11/21	Date:...../11/21	Date:...../11/21	Date:...../11/21	Grid: MGA	Sheet Size: A3		
Approved for Construction	Verified	Surveyed	Date:...../11/21	Drawn	Date:...../11/21		
Name:.....M.F.	Name:.....A.T.	Name:.....RL	Date:...../11/21				
Date:...../11/21	Date:...../11/21	Date:...../11/21	Date:...../11/21				

U:\Projects\Lakemba Town Centre\Lakemba TCP 40K HPA.dwg 02 Preliminary (L3)\CBC01905 Lakemba TCP 40km HPA.dwg Preliminary [Working] dwg 1/12/2021

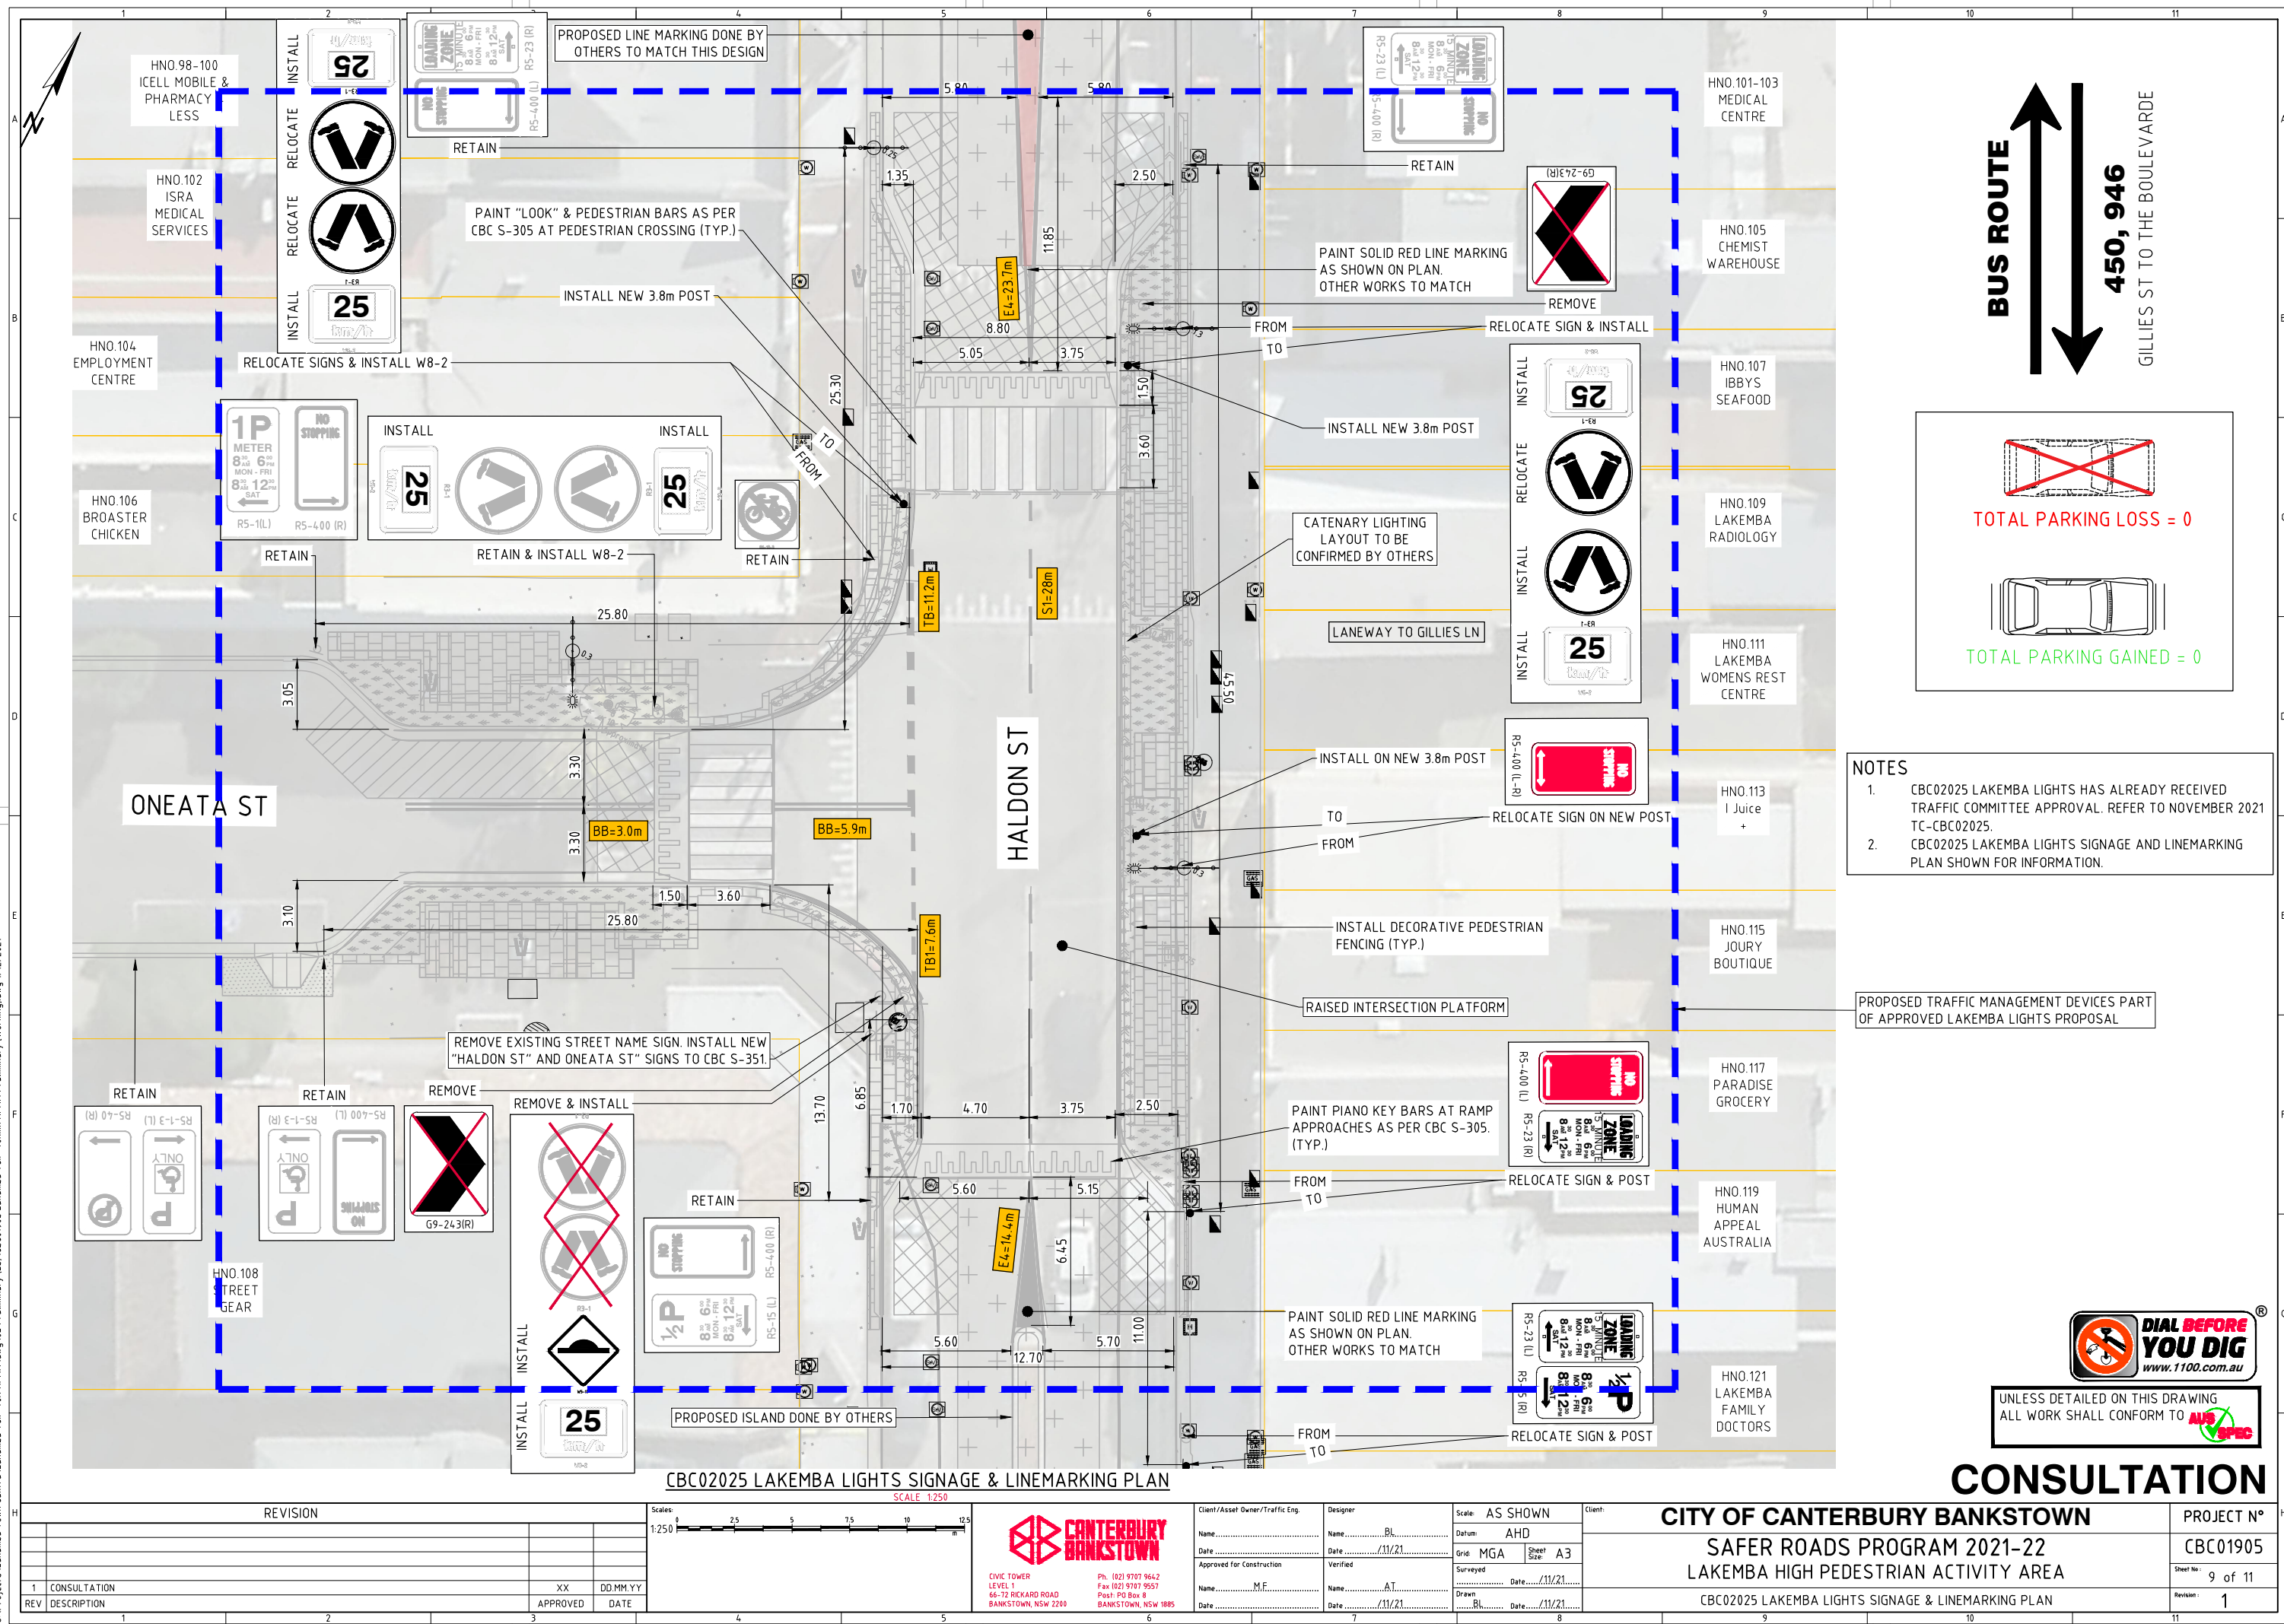

TOTAL PARKING GAINED = 0

GILLIES ST TO GRACE AVE

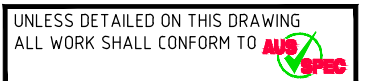

CONSULTATION

REVISION						Scale:		Client/Asset Owner/Traffic Eng.		Designer		Scale: AS SHOWN		Client:		CITY OF CANTERBURY BANKSTOWN		PROJECT N°	
						0 2.5 5 7.5 10 12.5 1:250 m		Name		Name B1		Datum: AHD						CBC01905	
								Date /11/21		Date /11/21		Grid: MGA Sheet Size: A3						Sheet No. 11 of 11	
								Approved for Construction		Verified		Surveyed Date /11/21							
1 CONSULTATION XX DD.MM.YY								Name M.F		Name AT		Drawn Date /11/21		Drawn Date /11/21					
REV DESCRIPTION APPROVED DATE																		Revision: 1	
								CIVIC TOWER LEVEL 1 66-72 REKARD ROAD BANKSTOWN, NSW 2200		Ph. (02) 9707 9642 Fax (02) 9707 9557 Post PO Box 8 BANKSTOWN, NSW 1885								HNO.175 HALDON ST LINEMARKING & SIGNAGE PLAN	