
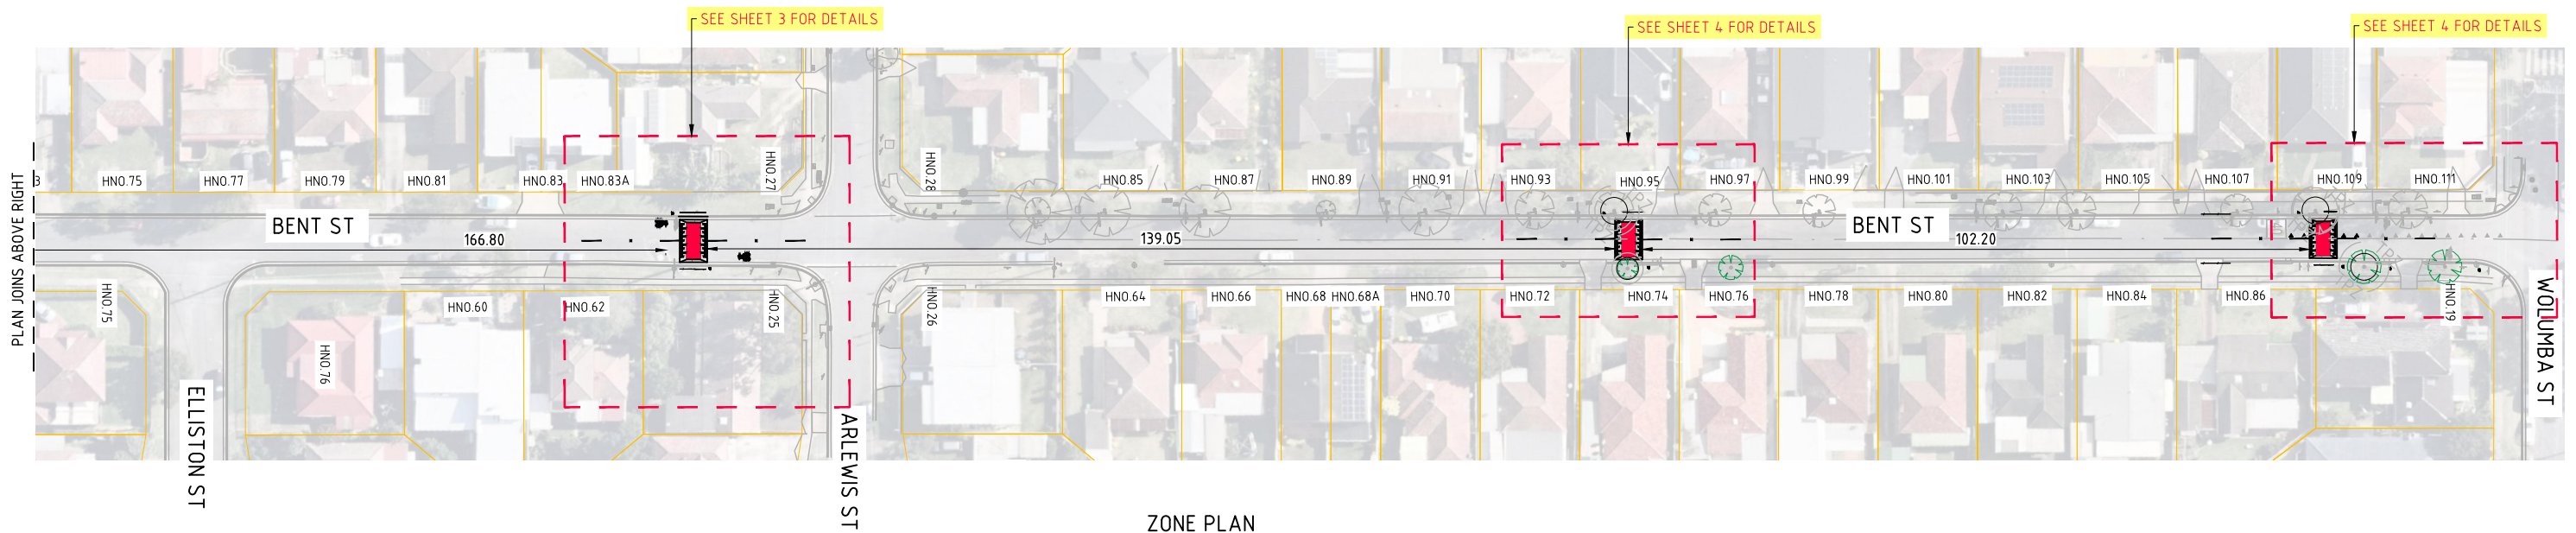


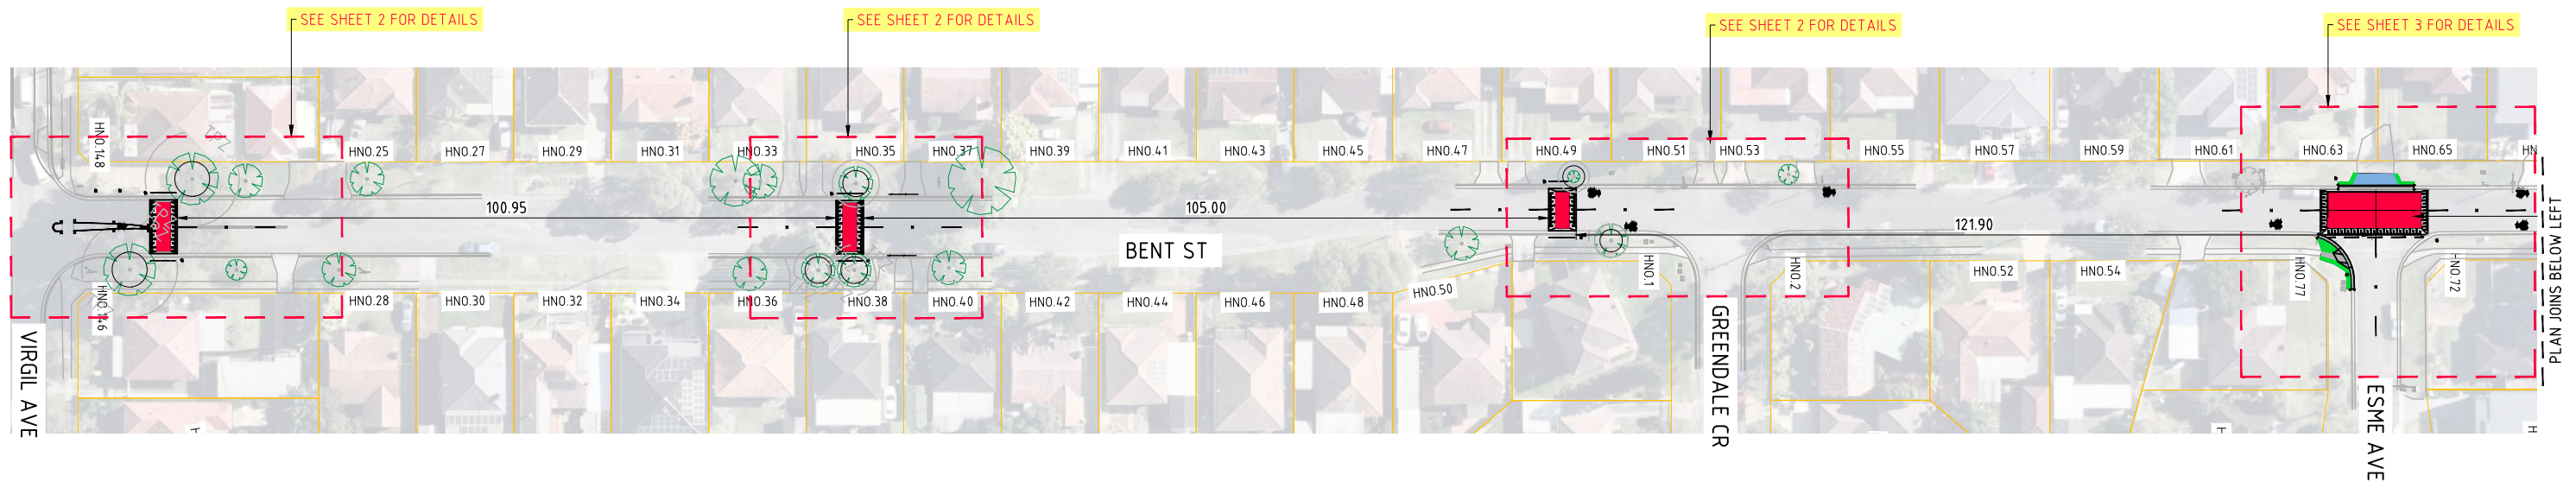




ZONE PLAN
SCALE 1:1000

CITY OF CANTERBURY BANKSTOWN

BENT ST, CHESTER HILL

RAISED THRESHOLDS AND PLATFORMS FROM
VIRGIL AVE TO WOLUMBA ST

SCALE @ A3 1:1000

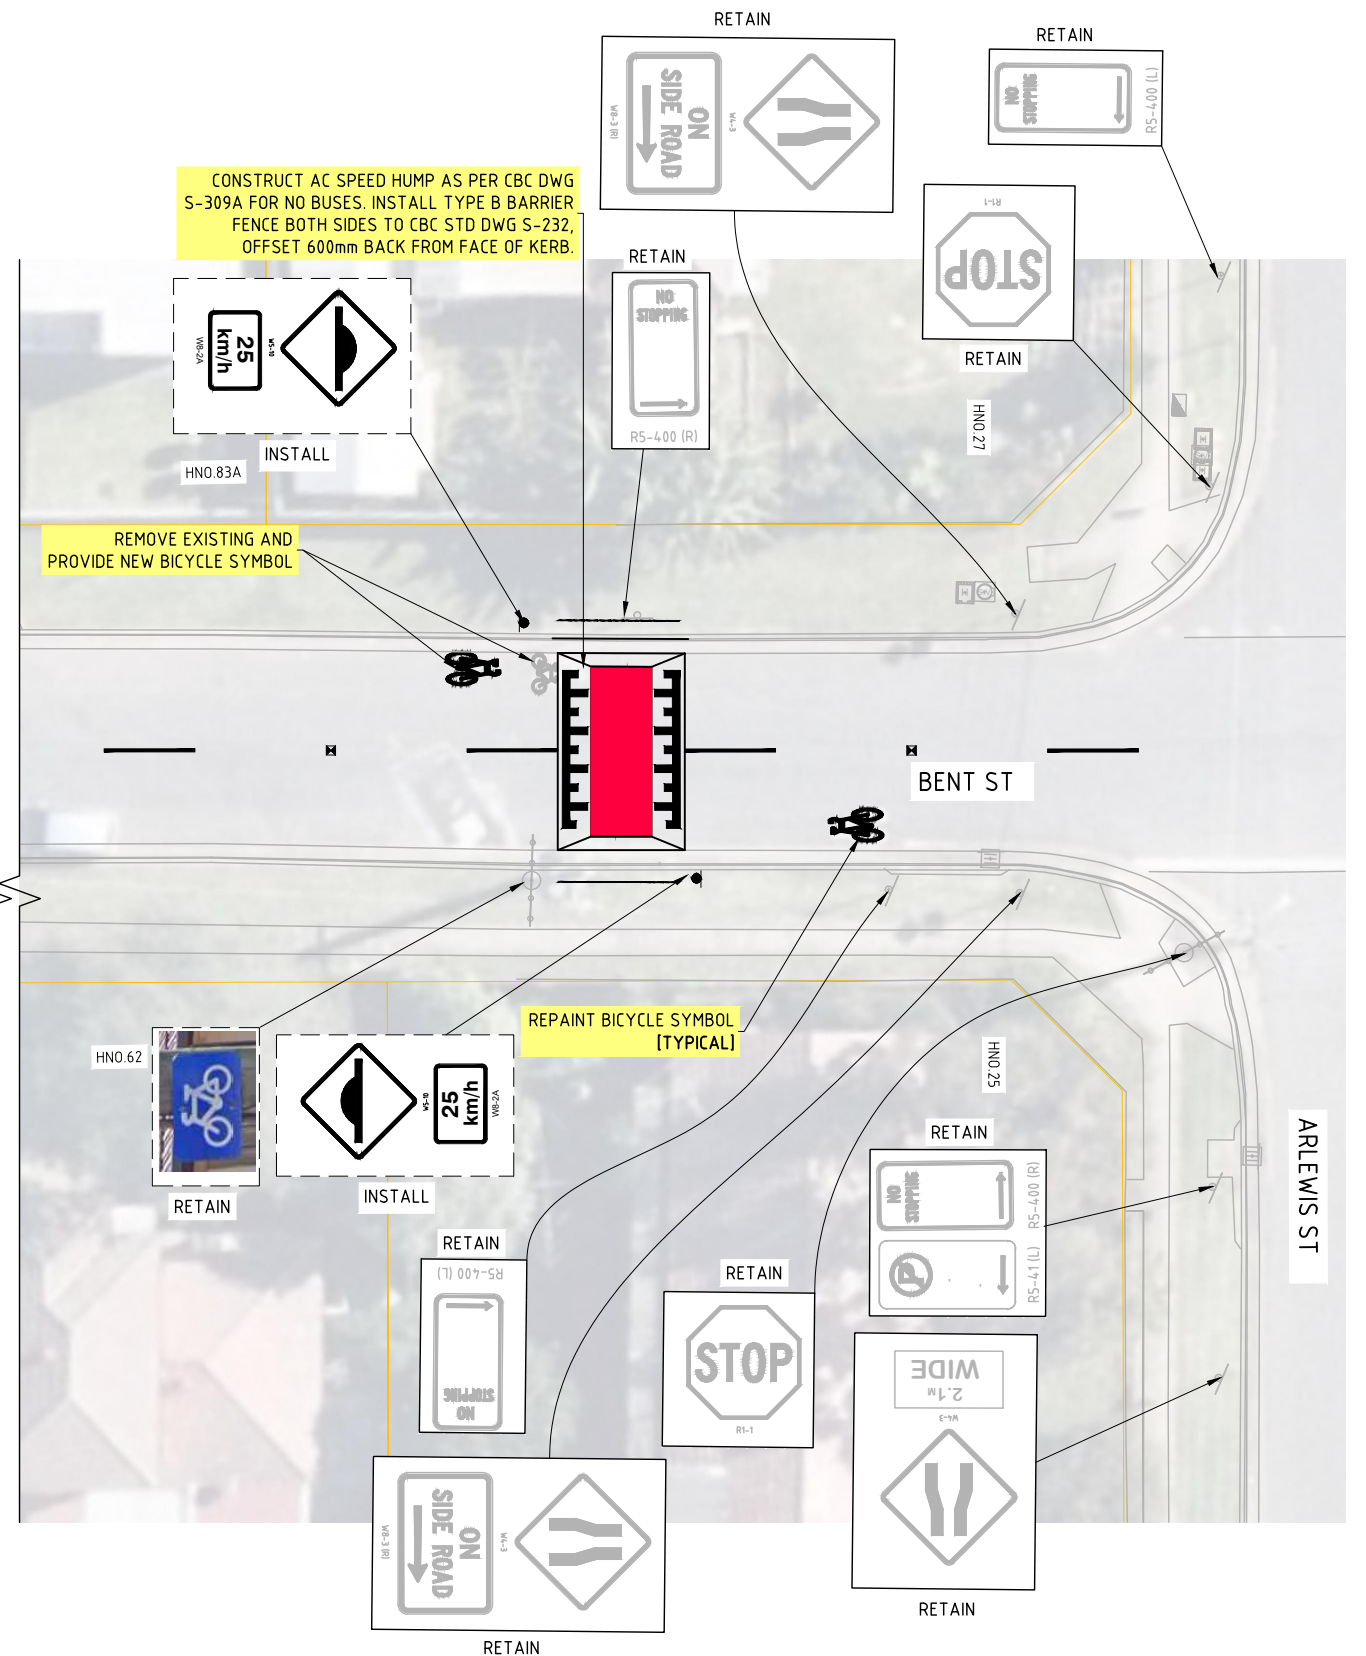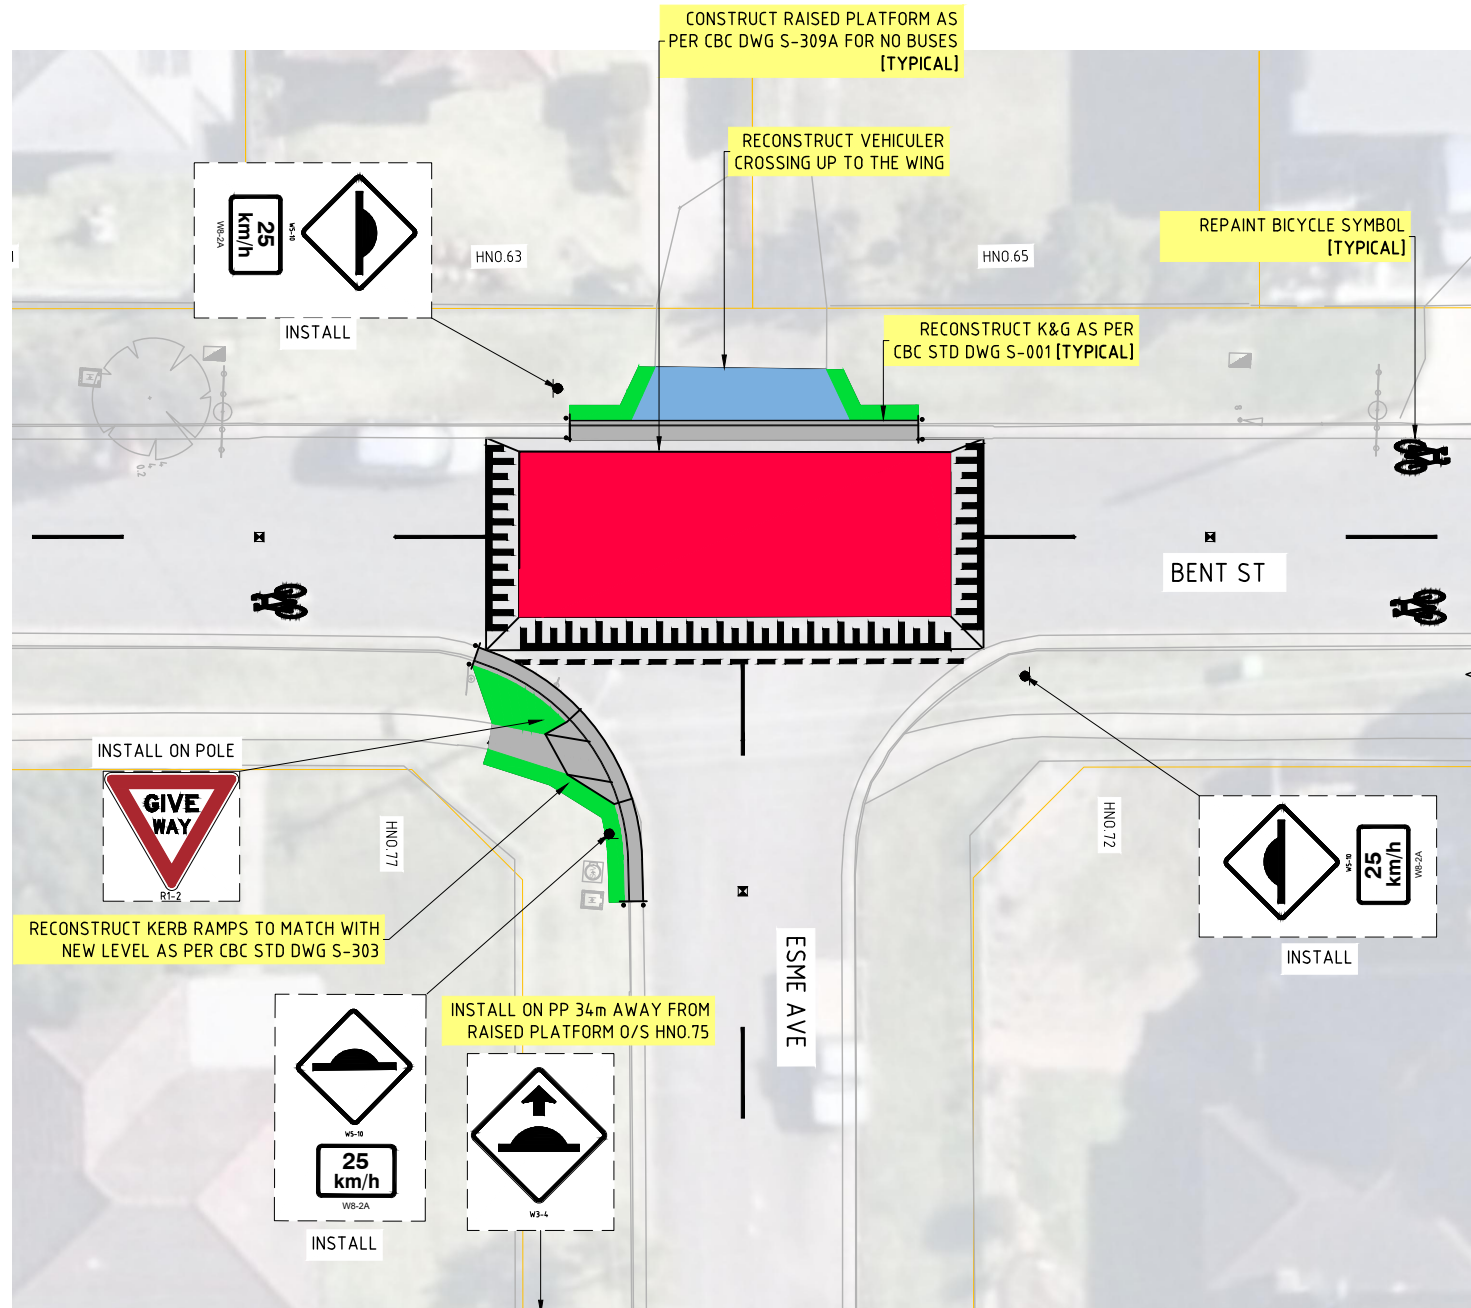 

GENERAL LEGEND

- PROPOSED KERB & GUTTER
- PROPOSED KERB RAMP
- PROPOSED CONCRETE FOOTPAVING
- PROPOSED VEHICULAR CROSSING
- PROPOSED TURF
- PROPOSED SPEED HUMP

LINEMARKING AND SIGNAGE LEGEND

- EXISTING SIGN POST LOCATION
- PROPOSED SIGN POST LOCATION

CONSULTATION PLAN (2 OF 3)
SCALE 1:250

PARKING SPOTS GAINED/LOST: 0

