

GENERAL LEGEND

RECONSTRUCT FOOTPATH

CONSTRUCT CONCRETE ISLAND

PROPOSED TOPSOIL & TURF

PROPOSED KERB & GUTTER

PROPOSED KERB RAMP

PROPOSED DRAINAGE PIPE

LINEMARKING AND SIGNAGE LEGEND

EXISTING SIGN POST LOCATION

PROPOSED SIGN POST LOCATION

PARKING LEGEND

EXISTING PARKING SPACE

PARKING SPACE GAIN

PARKING SPACE LOST

TOTAL PARKING GAINED = 0

TOTAL PARKING LOSS = 3

CITY OF CANTERBURY BANKSTOWN


BLACK SPOT PROGRAM 2022-23

CANTERBURY RD TRAFFIC CALMING FROM DRAPER AV TO FAIRVIEW AV

SCALE @ A3 1:200

CONSULTATION PLAN - DRAPER AV

SCALE 1:200

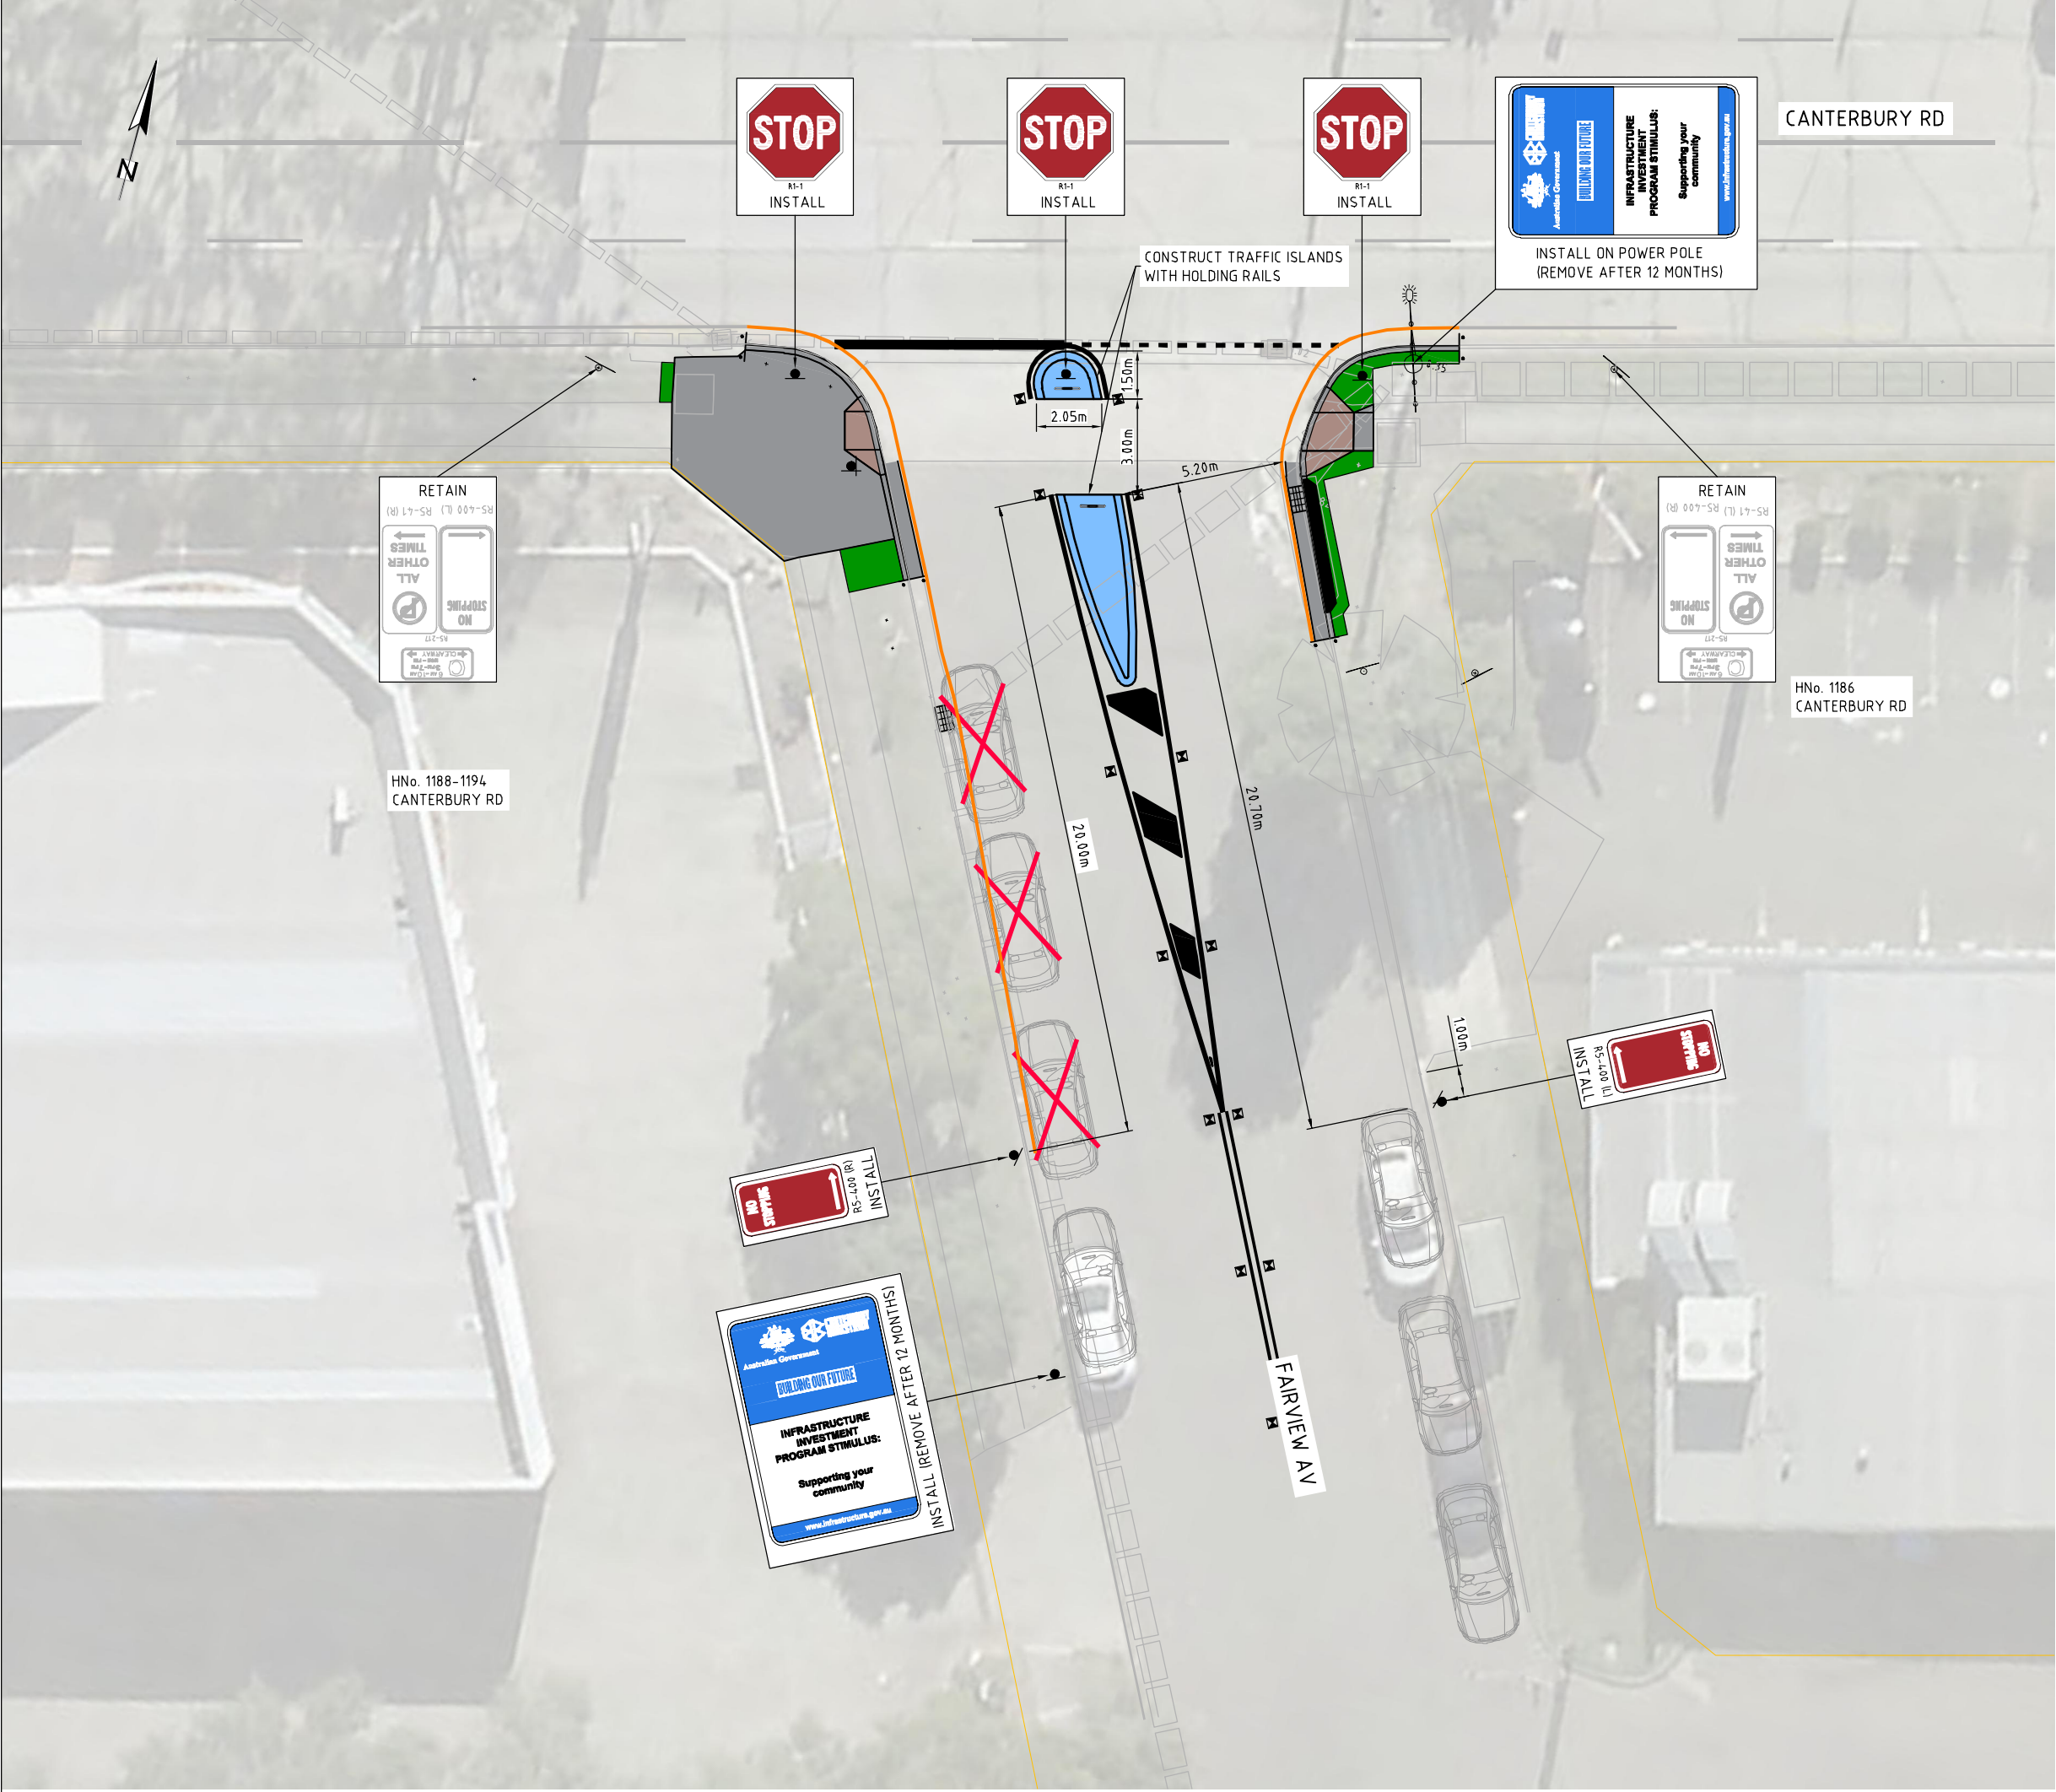

GENERAL LEGEND

- RECONSTRUCT FOOTPATH
- CONSTRUCT CONCRETE ISLAND
- PROPOSED TOPSOIL & TURF
- PROPOSED KERB & GUTTER
- PROPOSED KERB RAMP
- PROPOSED DRAINAGE PIPE

LINEMARKING AND SIGNAGE LEGEND

- EXISTING SIGN POST LOCATION
- PROPOSED SIGN POST LOCATION

PARKING LEGEND

- EXISTING PARKING SPACE
- PARKING SPACE GAIN
- PARKING SPACE LOST

TOTAL PARKING GAINED = 0

TOTAL PARKING LOSS = 3