


CONSULTATION PLAN
SCALE 1:100

- GENERAL LEGEND
- PROPOSED KERB & GUTTER
 - PROPOSED KERB RAMP
 - PROPOSED CONCRETE FOOTPAVING
 - PROPOSED TURF
- LINEMARKING AND SIGNAGE LEGEND
- EXISTING SIGN POST LOCATION
 - PROPOSED SIGN POST LOCATION

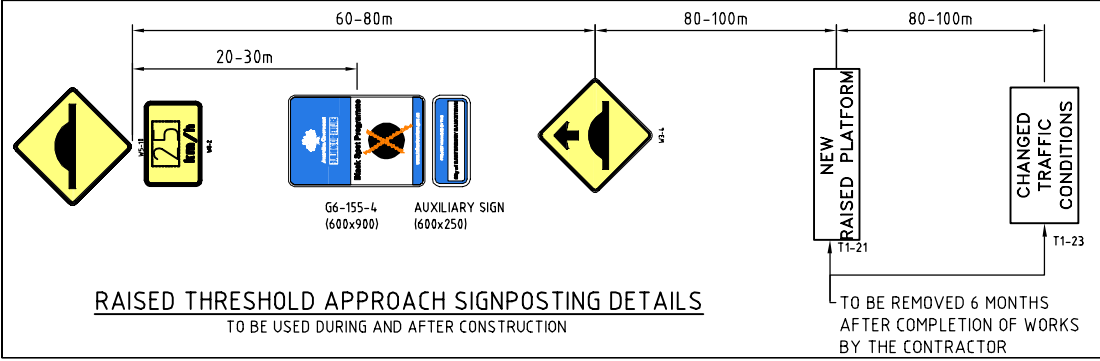


TOTAL PARKING LOSS = 0

TOTAL PARKING GAINED = 0

CONSULTATION

CITY OF CANTERBURY BANKSTOWN
TOMPSON ROAD, PANANIA
SPEED HUMPS & MEDIAN ISLAND
SCALE @ A3 1:100

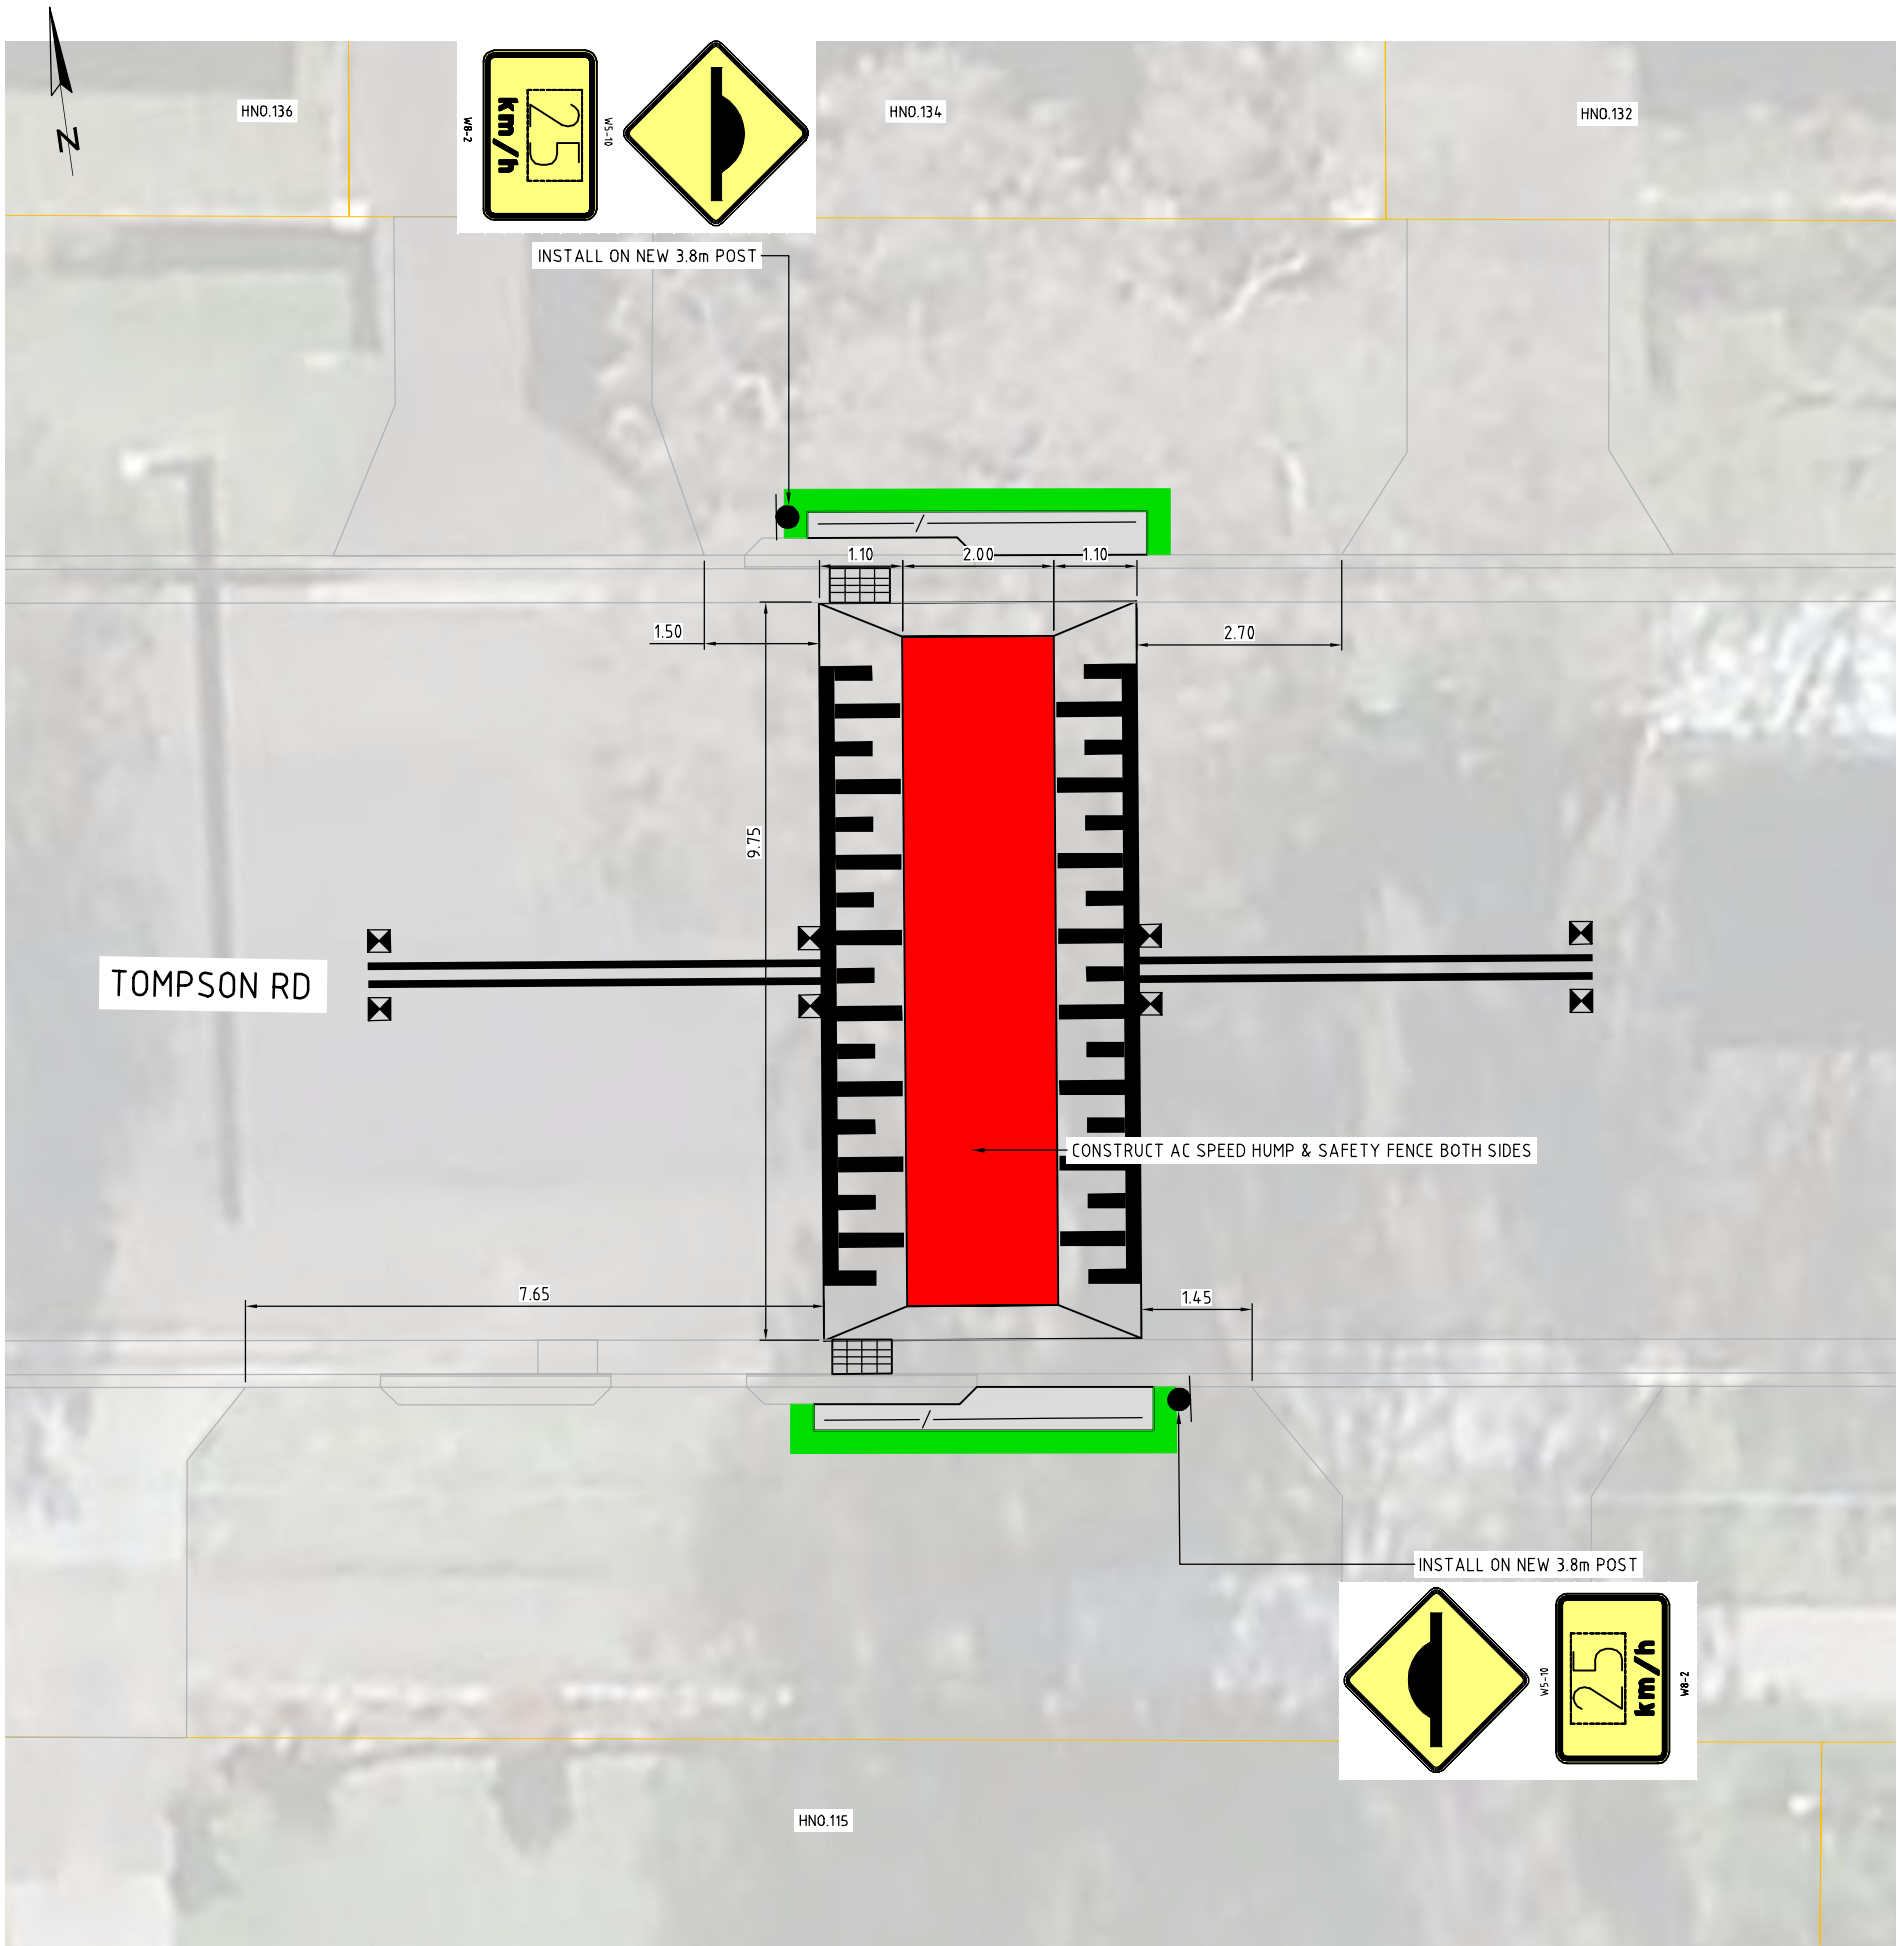



CONSULTATION PLAN
SCALE 1:100

GENERAL LEGEND

- PROPOSED KERB & GUTTER
- PROPOSED KERB RAMP
- PROPOSED CONCRETE FOOTPAVING
- PROPOSED TURF


LINEMARKING AND SIGNAGE LEGEND

- EXISTING SIGN POST LOCATION
- PROPOSED SIGN POST LOCATION

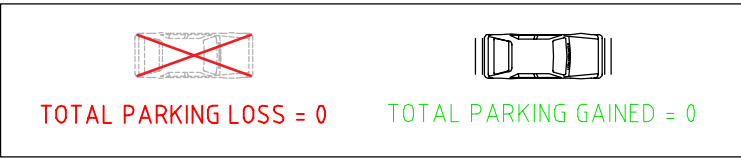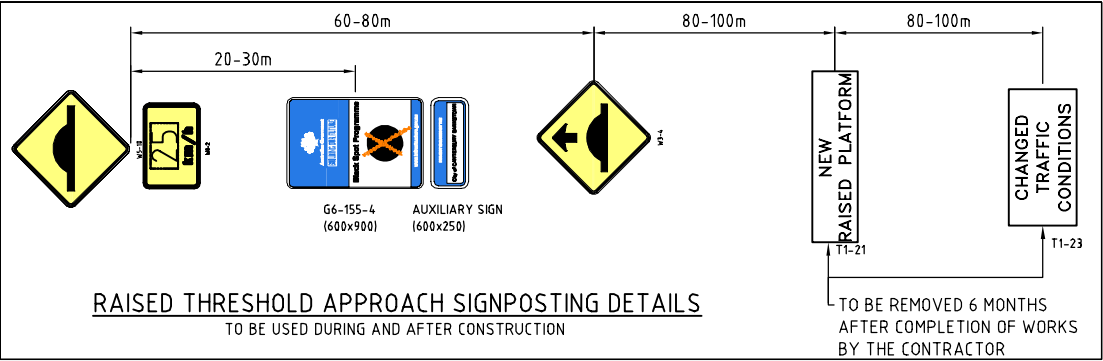

CONSULTATION

CITY OF CANTERBURY BANKSTOWN
TOMPSON ROAD, PANANIA
SPEED HUMPS & MEDIAN ISLAND
SCALE @ A3 1:100

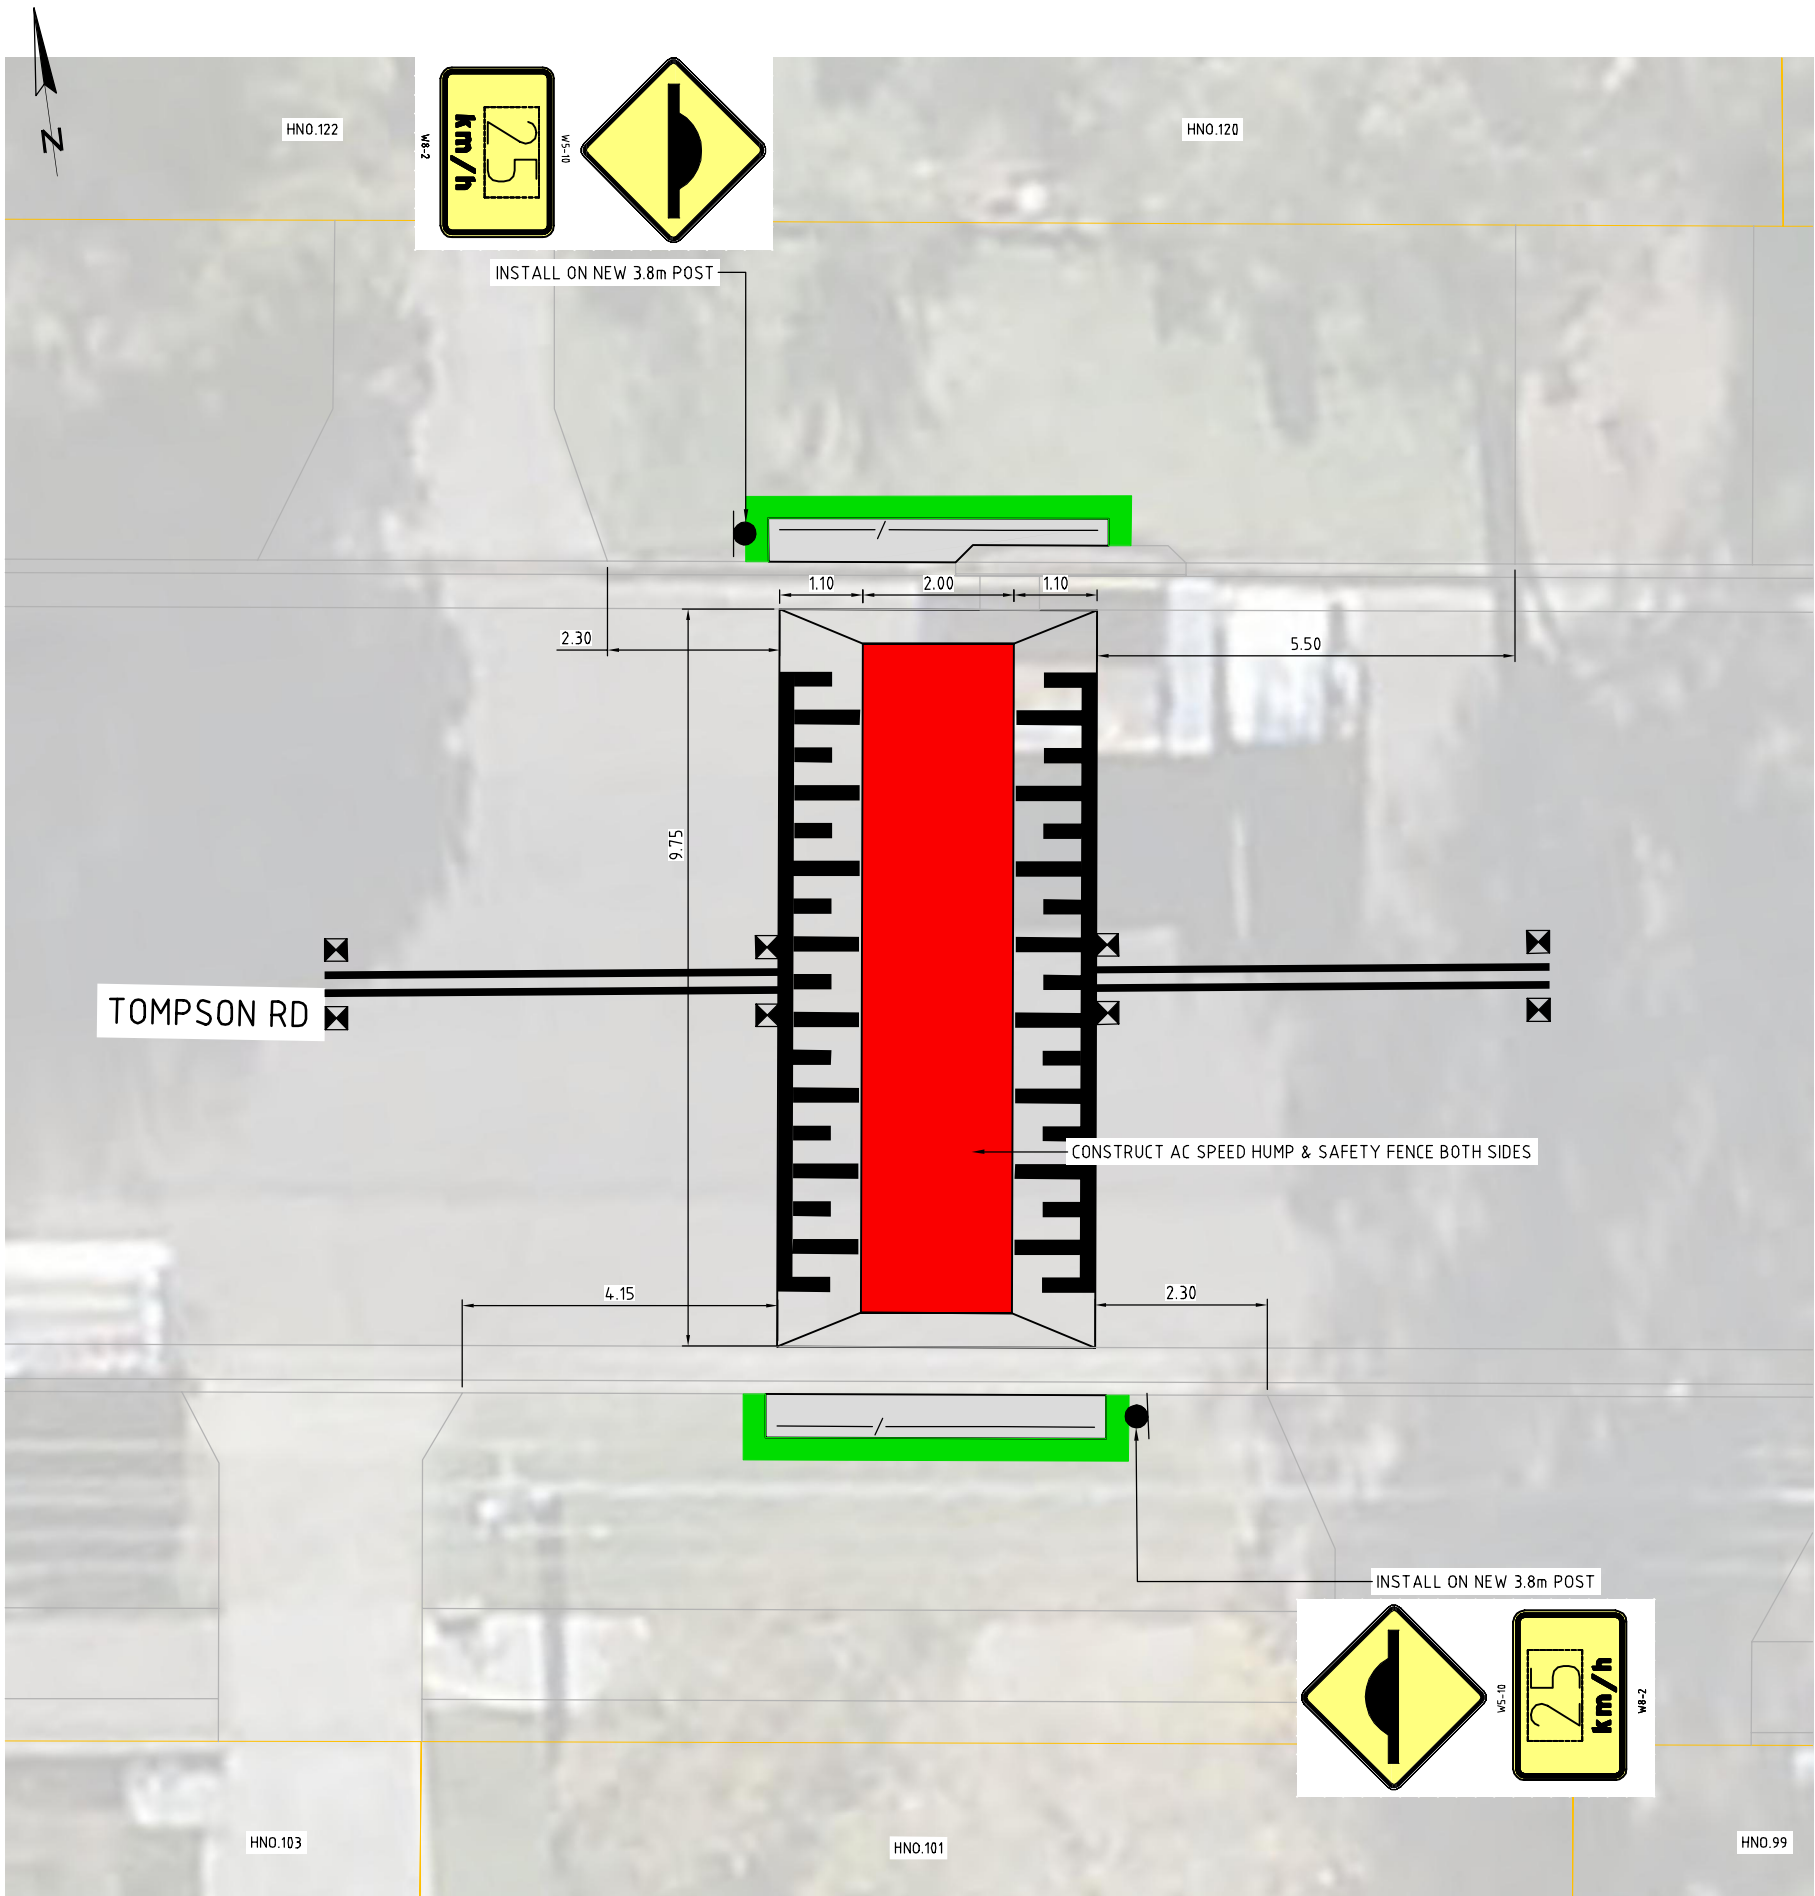



CONSULTATION PLAN
SCALE 1:100

GENERAL LEGEND

- PROPOSED KERB & GUTTER
- PROPOSED KERB RAMP
- PROPOSED CONCRETE FOOTPAVING
- PROPOSED TURF


LINEMARKING AND SIGNAGE LEGEND

- EXISTING SIGN POST LOCATION
- PROPOSED SIGN POST LOCATION

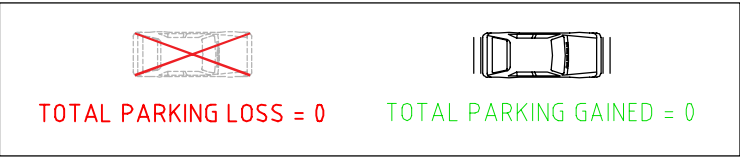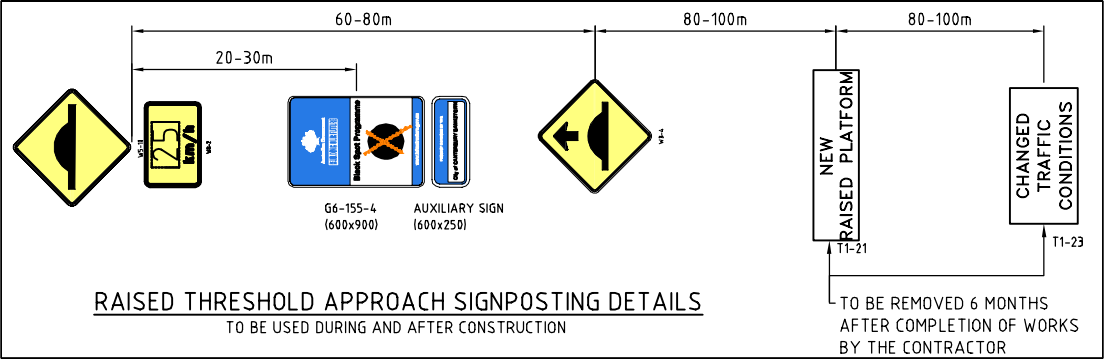

CONSULTATION

CITY OF CANTERBURY BANKSTOWN
TOMPSON ROAD, PANANIA
SPEED HUMPS & MEDIAN ISLAND
SCALE @ A3 1:100

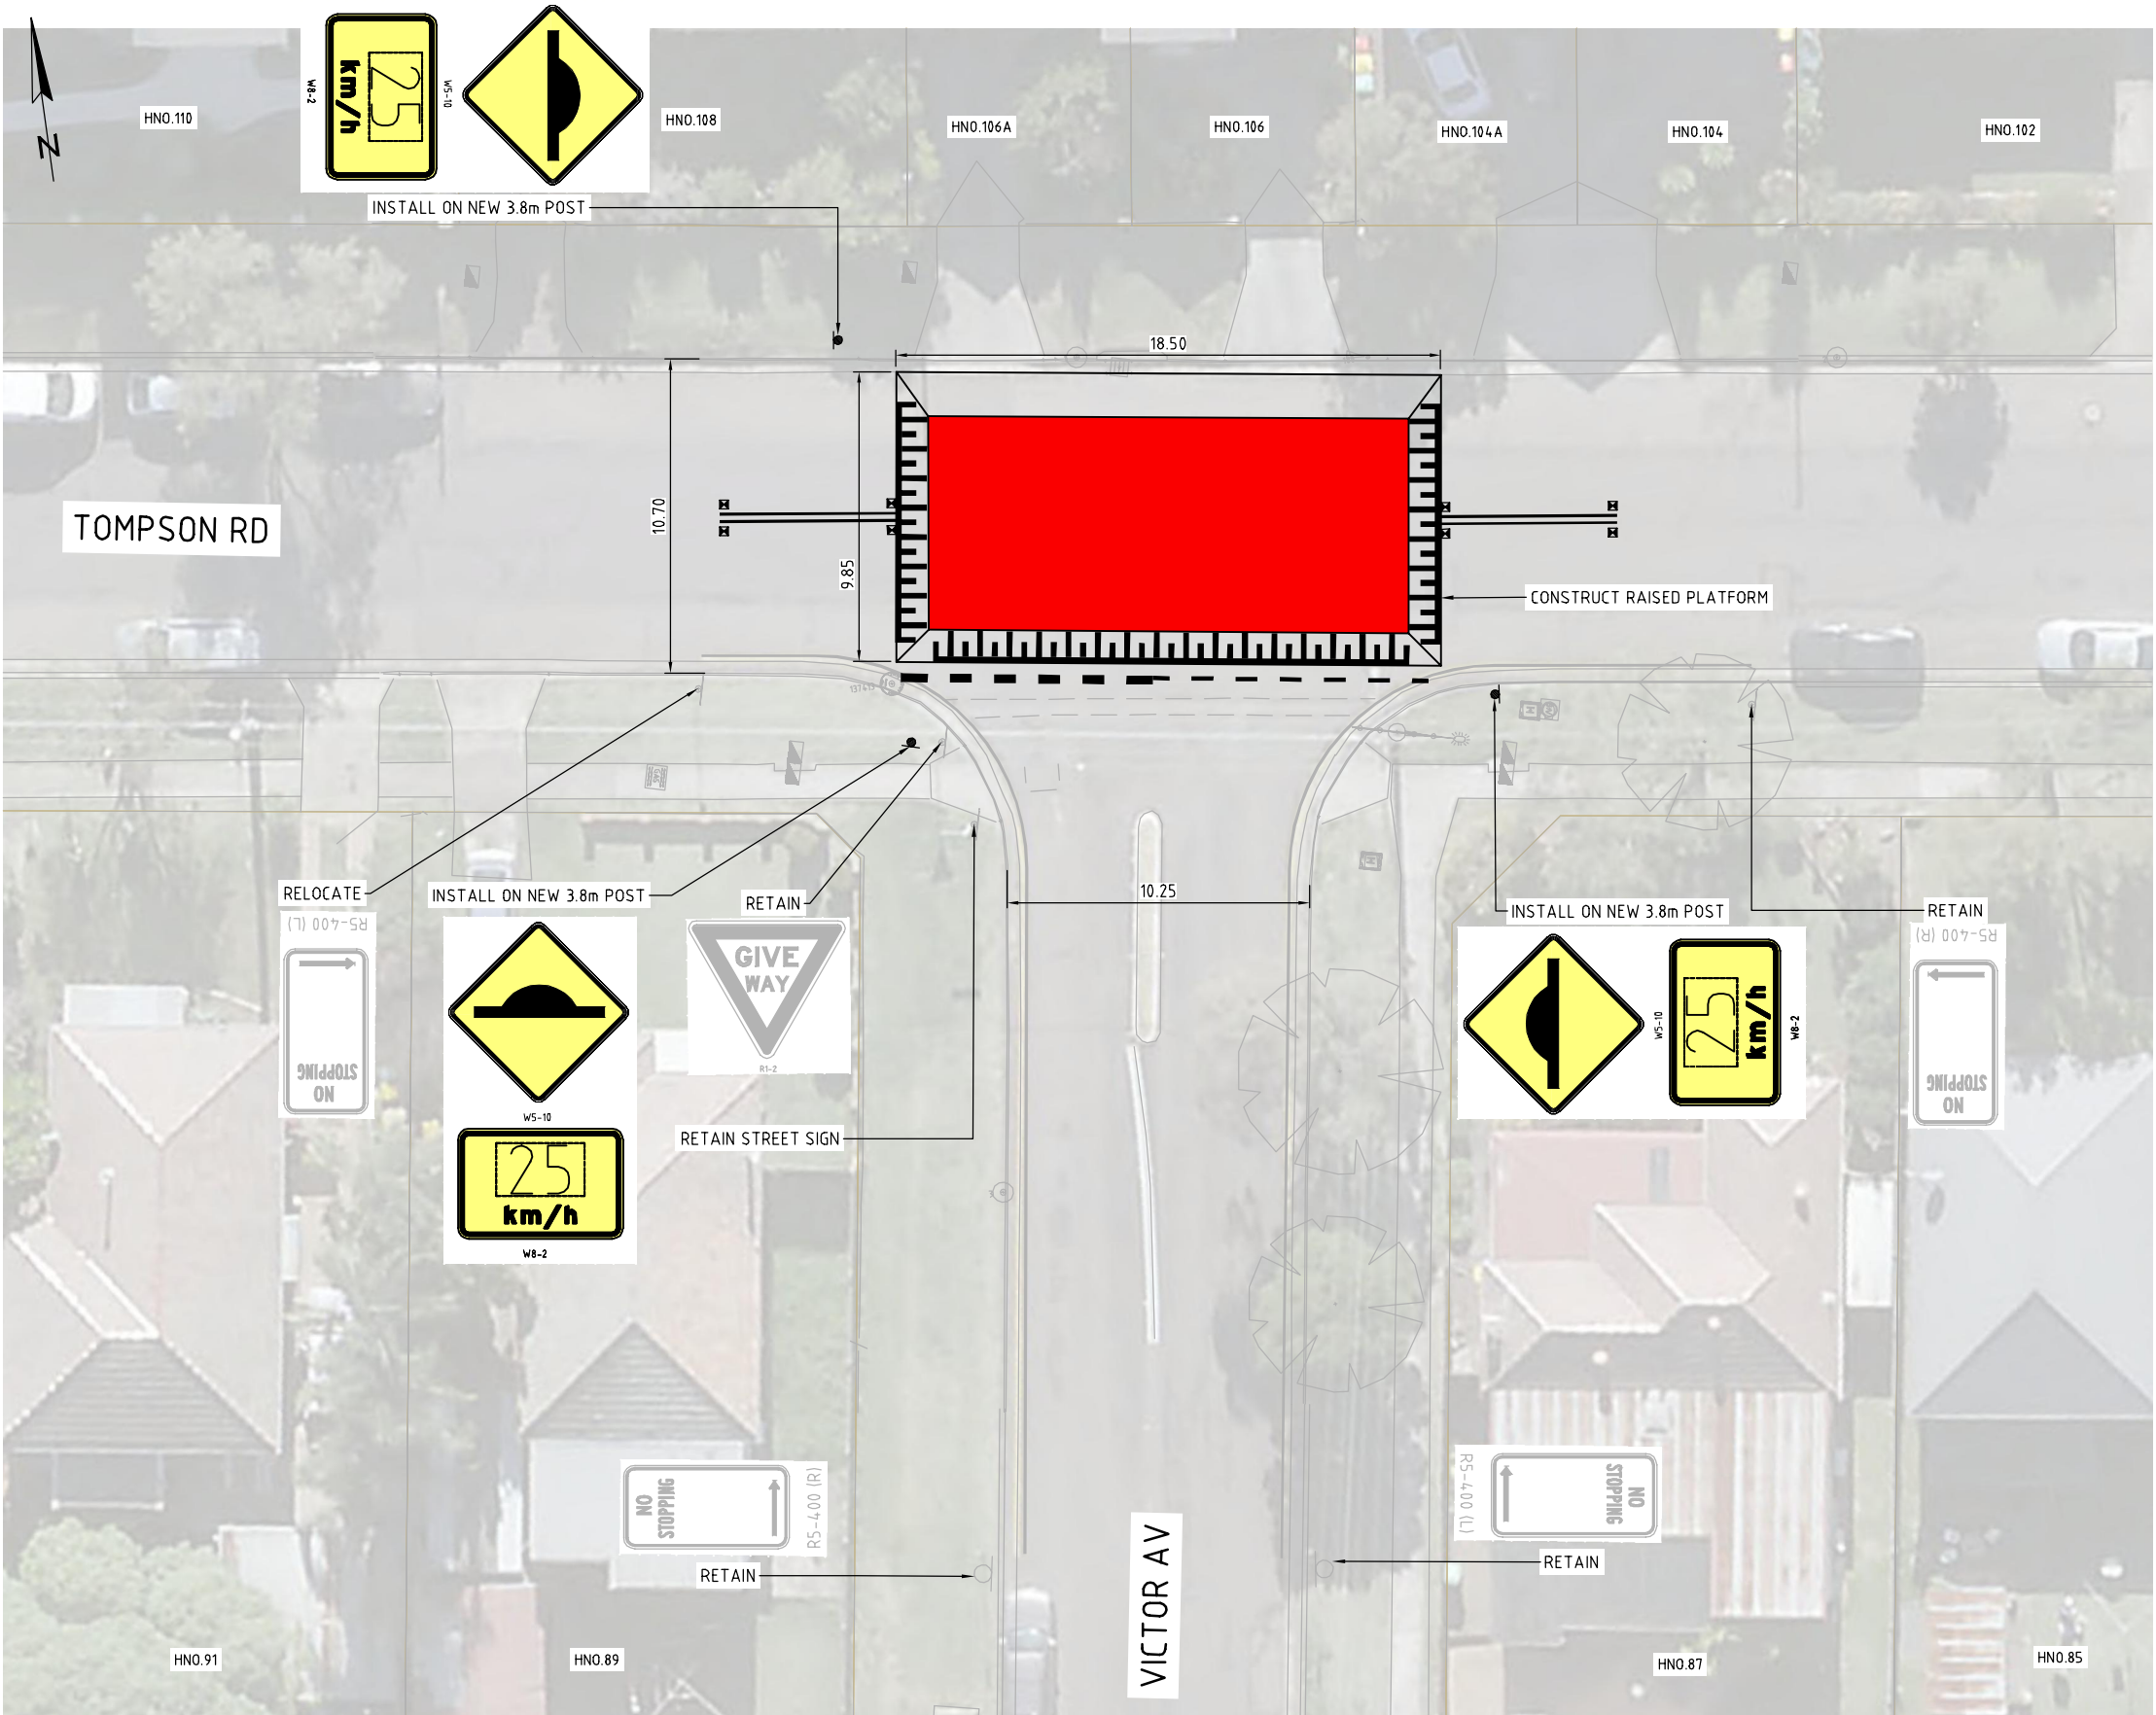


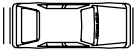
GENERAL LEGEND

- PROPOSED KERB & GUTTER
- PROPOSED KERB RAMP
- PROPOSED CONCRETE FOOTPAVING
- PROPOSED TURF


LINEMARKING AND SIGNAGE LEGEND

- EXISTING SIGN POST LOCATION
- PROPOSED SIGN POST LOCATION


TOTAL PARKING LOSS = 0


TOTAL PARKING GAINED = 0

CONSULTATION PLAN
SCALE 1:250

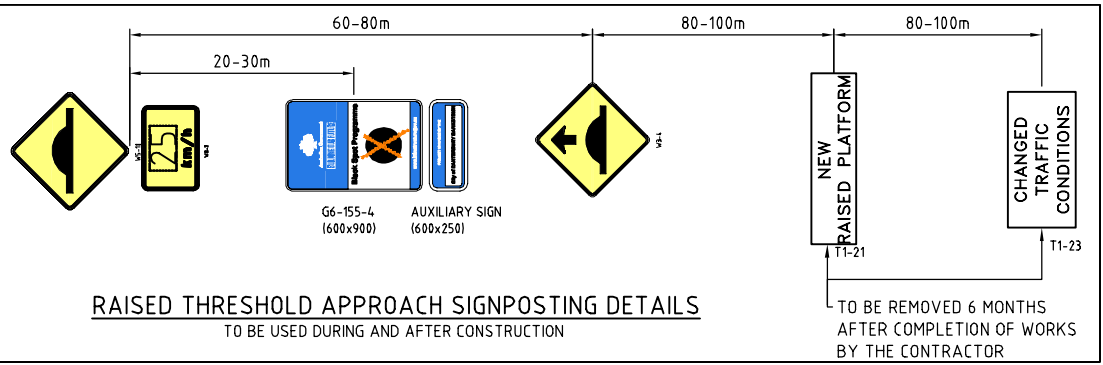

CONSULTATION

CITY OF CANTERBURY BANKSTOWN

TOMPSON ROAD, PANANIA

SPEED HUMPS & MEDIAN ISLAND

SCALE @ A3 1:100 