



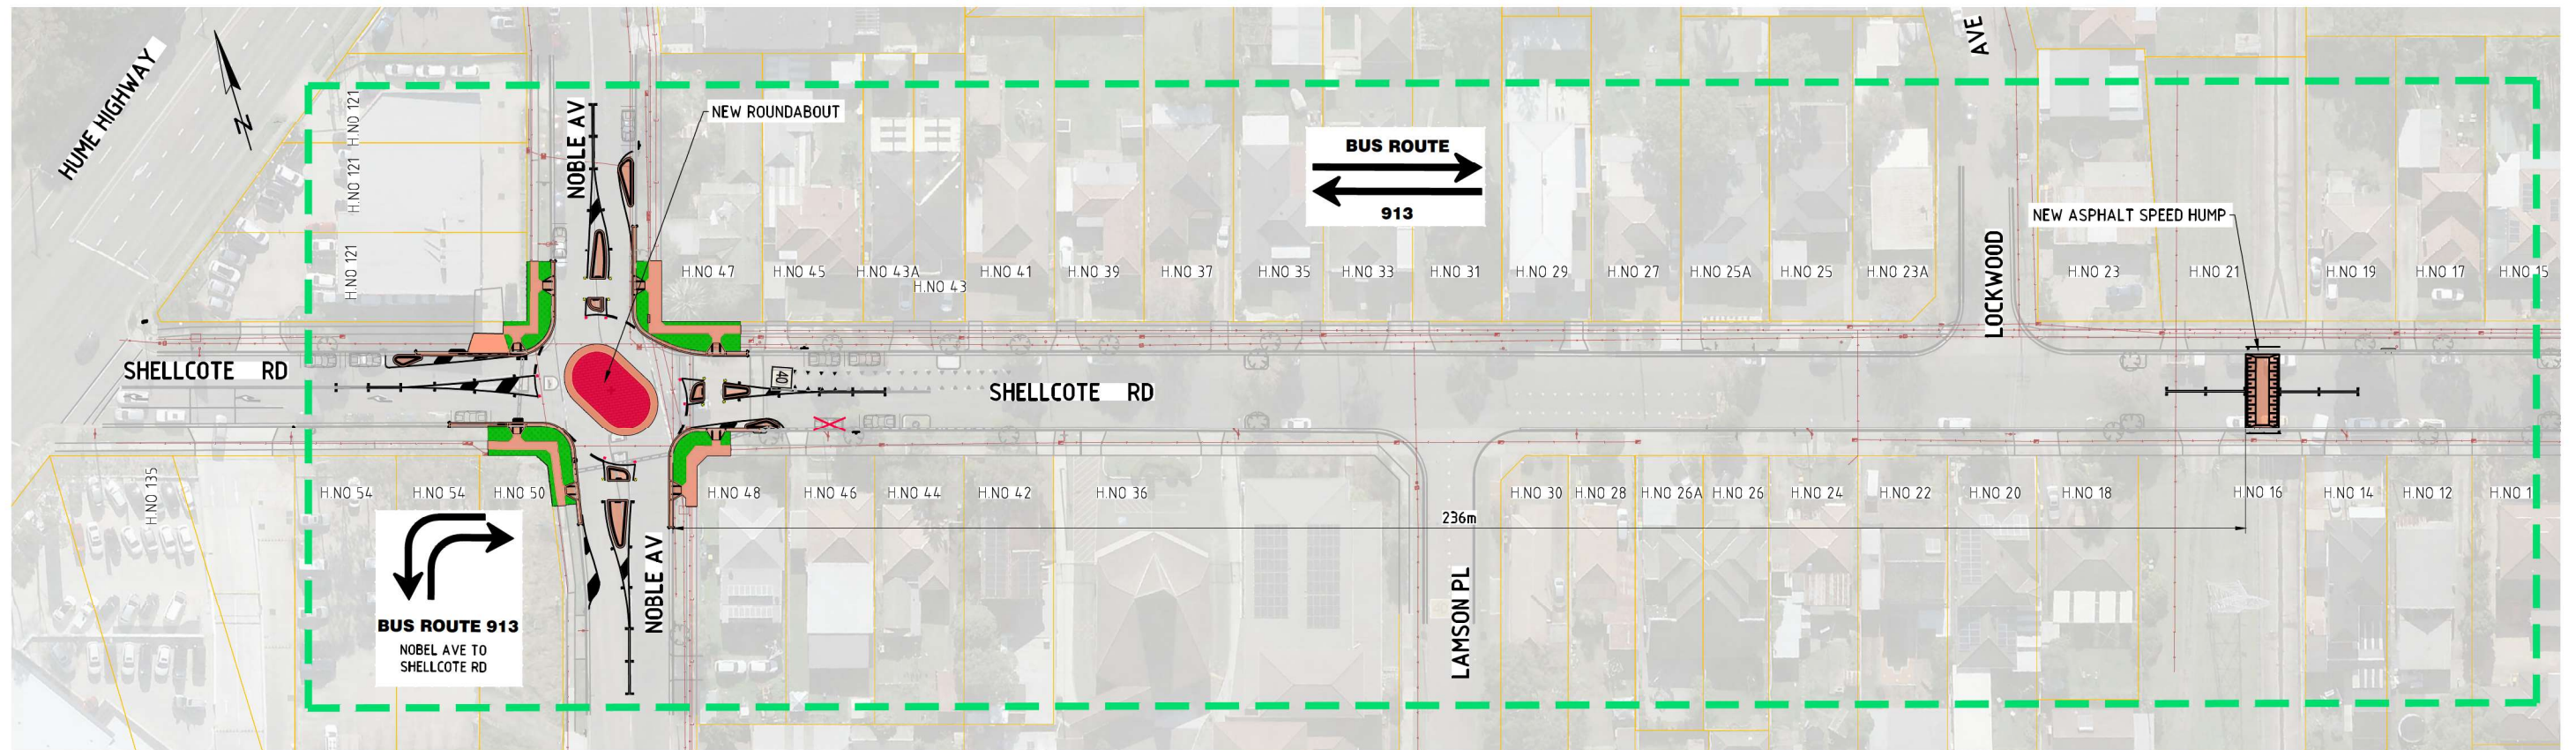

LOCALITY PLAN
SCALE 1:1000

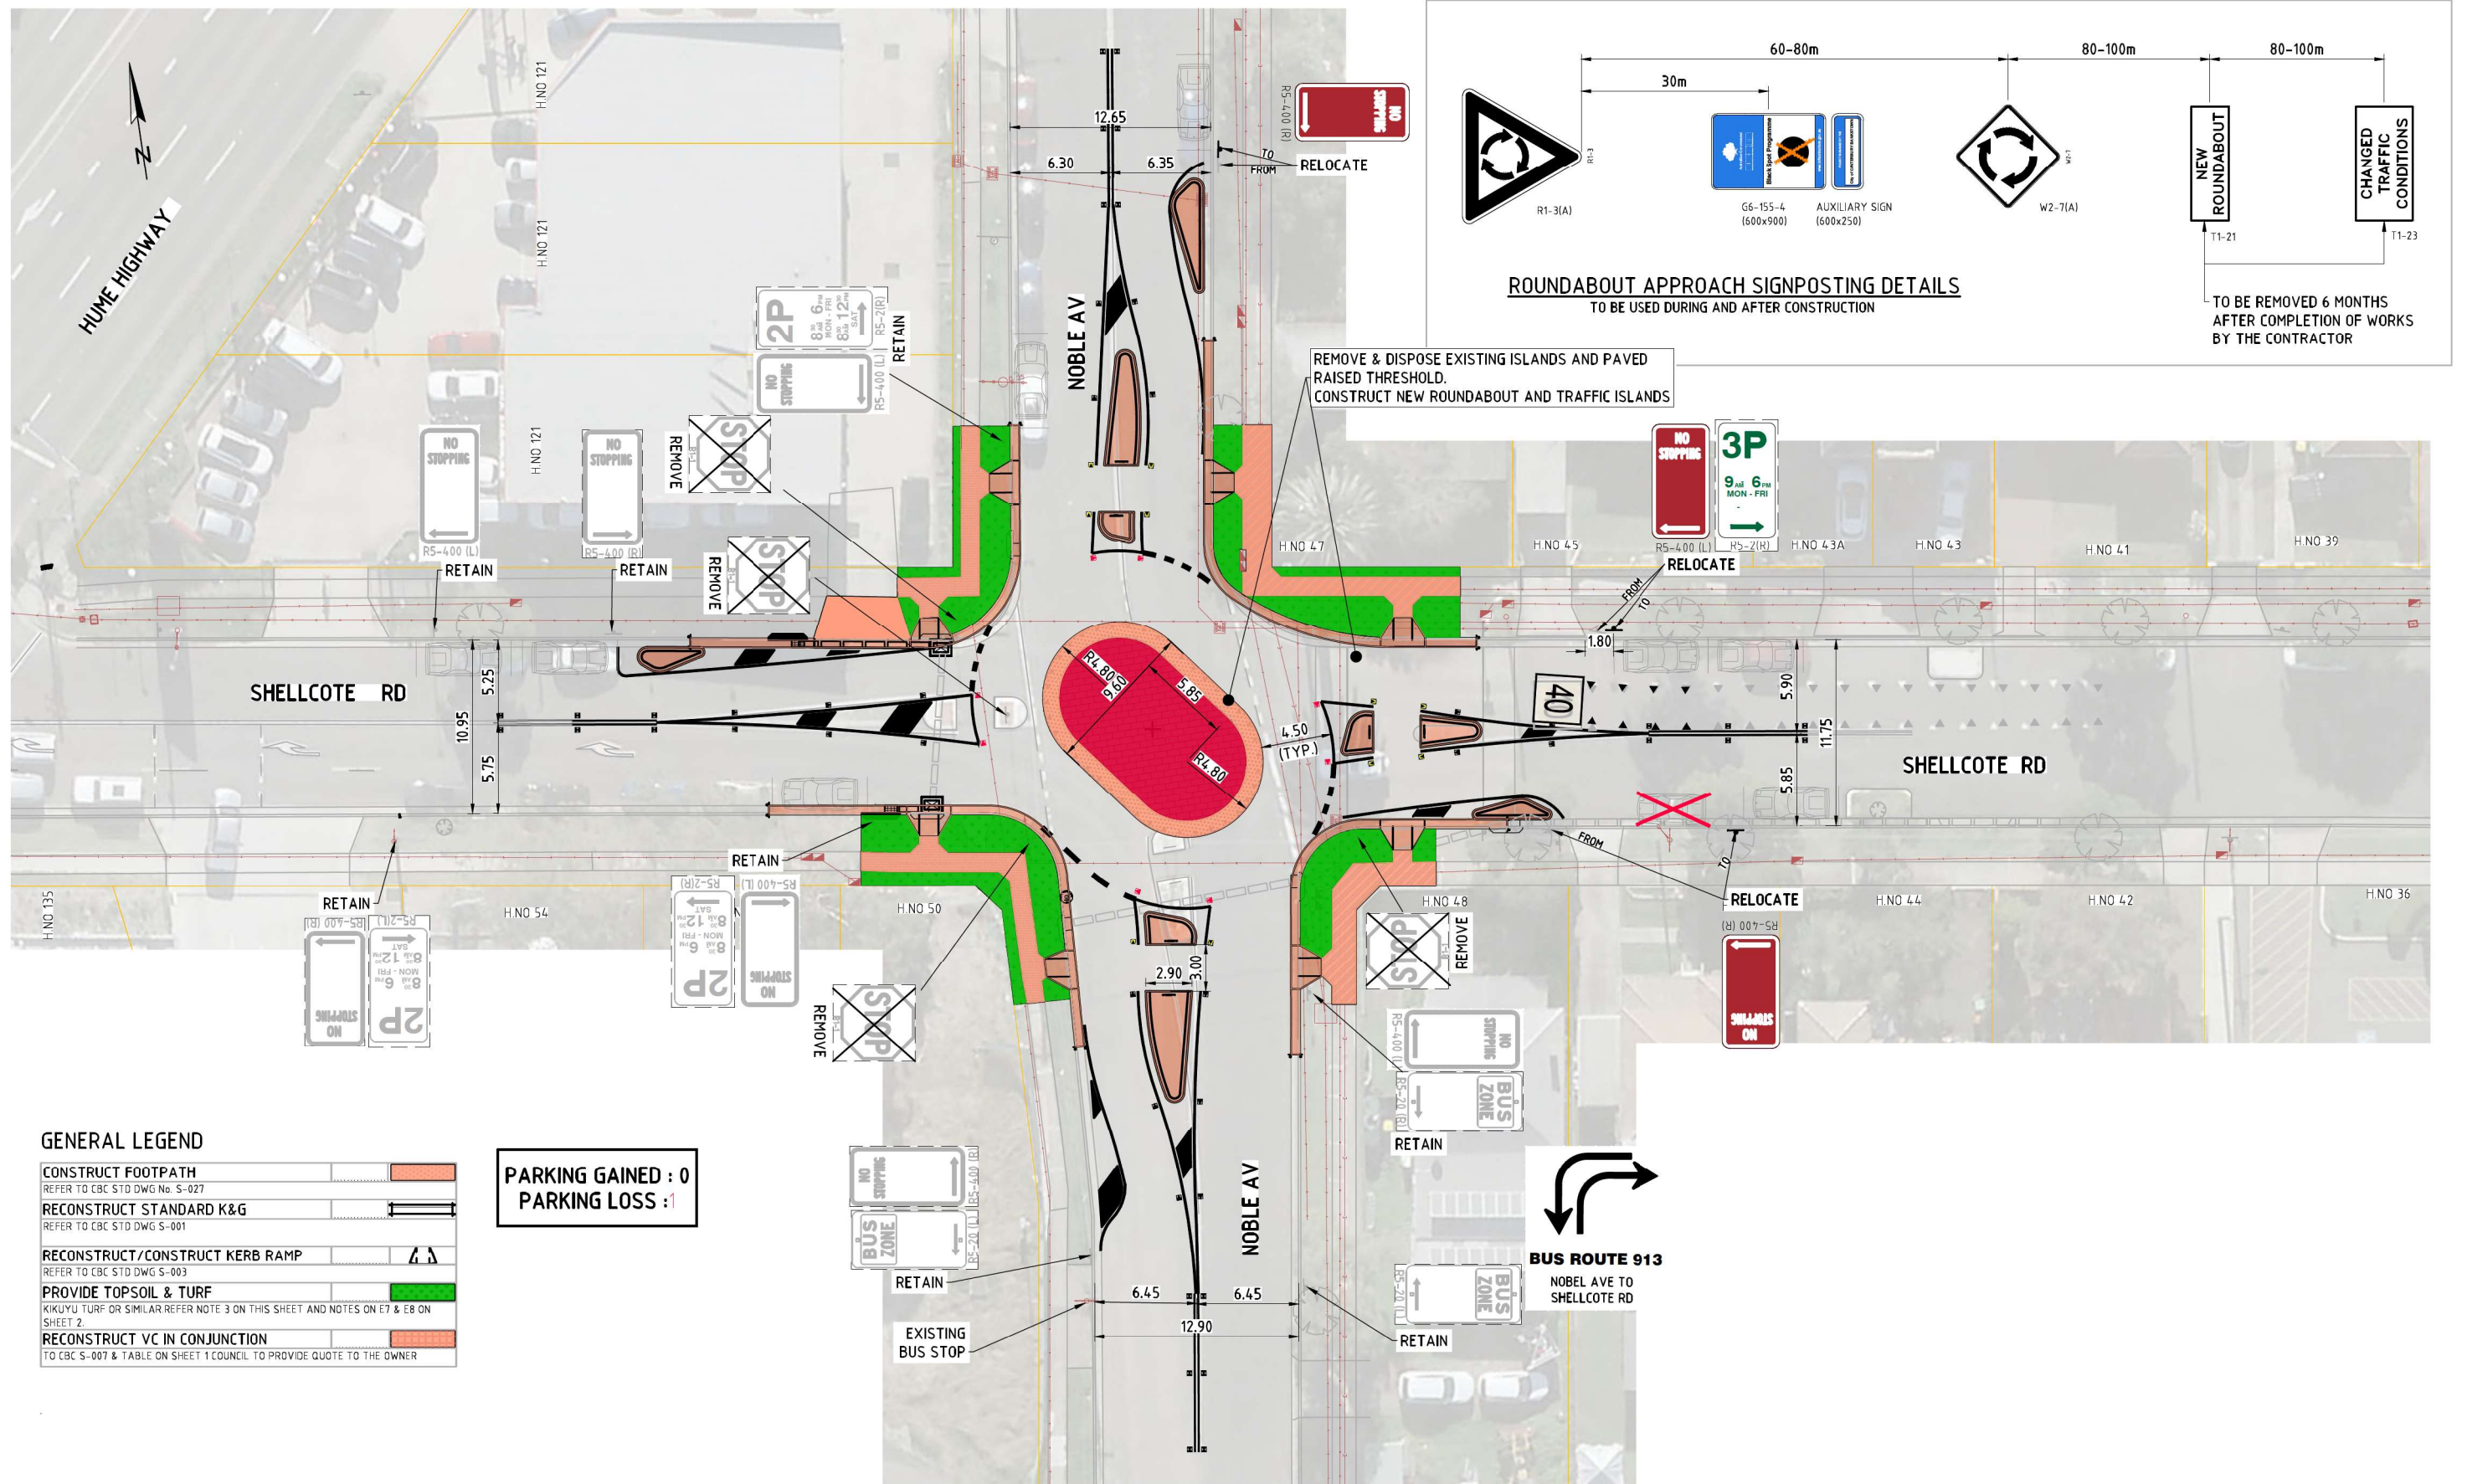

GENERAL LEGEND

CONSTRUCT FOOTPATH	
REFER TO CBC STD DWG No. S-027	
RECONSTRUCT STANDARD K&G	
REFER TO CBC STD DWG S-001	
RECONSTRUCT/CONSTRUCT KERB RAMP	
REFER TO CBC STD DWG S-003	
PROVIDE TOPSOIL & TURF	
KIKUYU TURF OR SIMILAR REFER NOTE 3 ON THIS SHEET AND NOTES ON E7 & E8 ON SHEET 2	
RECONSTRUCT VC IN CONJUNCTION	
TO CBC S-007 & TABLE ON SHEET 1 COUNCIL TO PROVIDE QUOTE TO THE OWNER	

PARKING GAINED : 0
PARKING LOSS : 1

GENERAL ARRANGEMENT PLAN


SCALE 1:400

CITY OF CANTERBURY BANKSTOWN

GRANT ENDORSED 2022-23 TRAFFIC PROJECTS

ROUNDBOUT AND SPEED HUMP SHEET 2 OF 3

SCALE @ A3 1:400

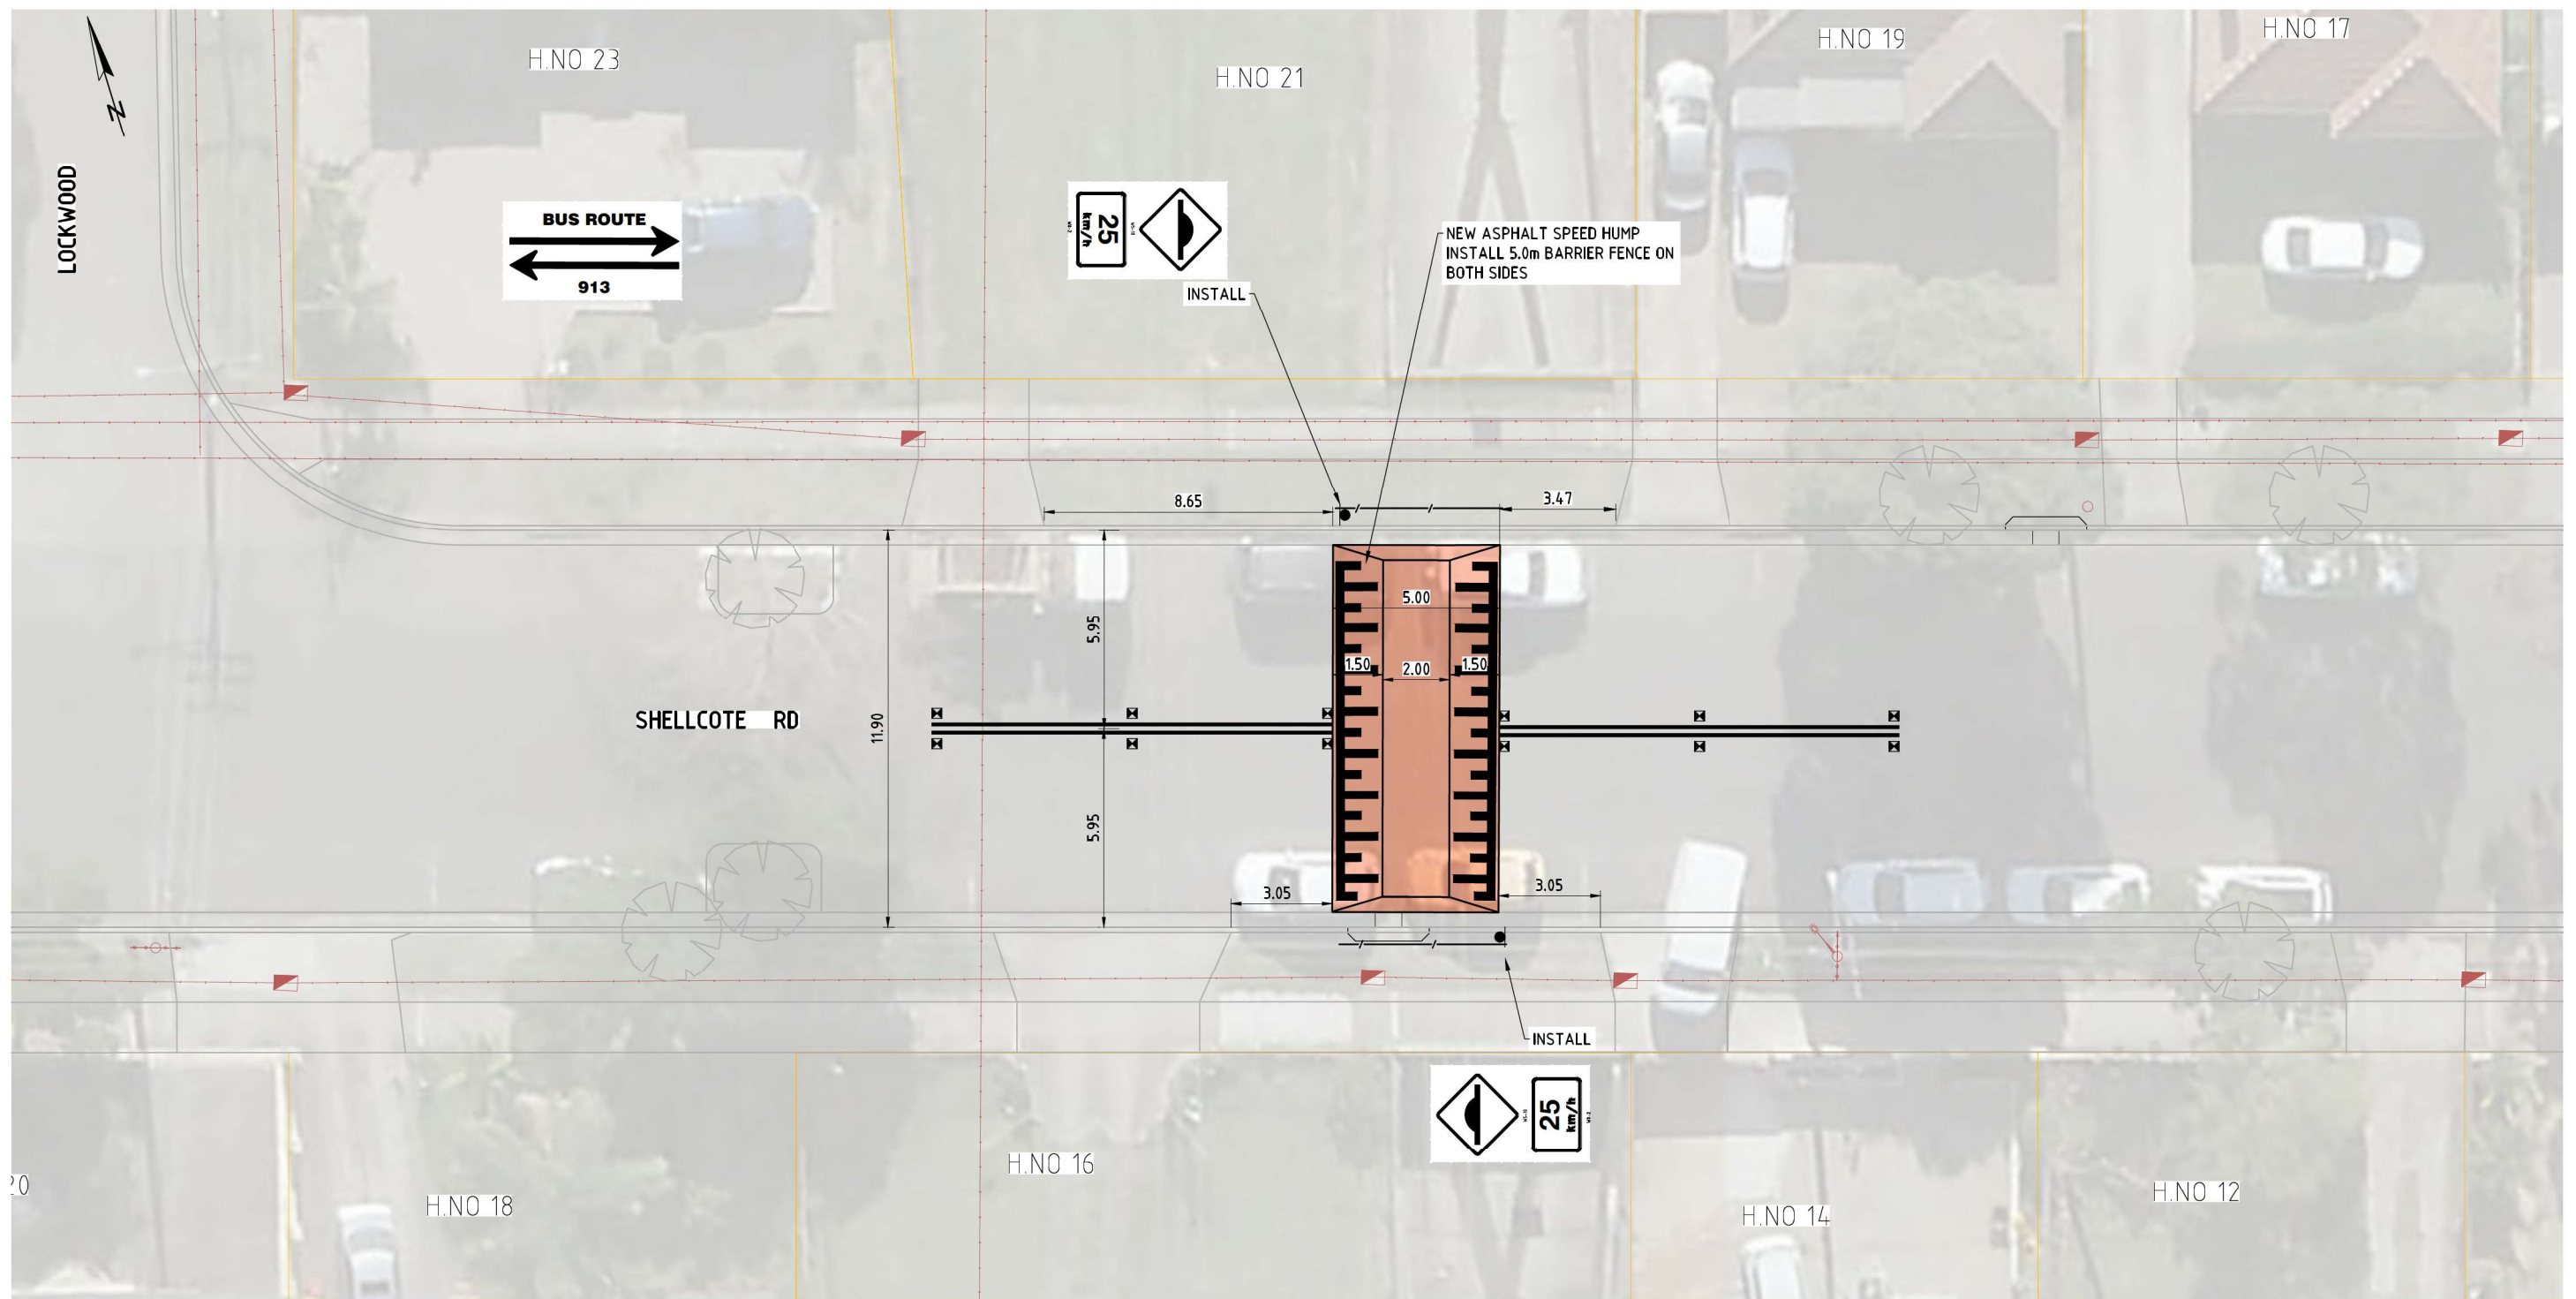

SPEED HUMP @ H.No 16
SCALE 1:200