

- GENERAL LEGEND**
- RECONSTRUCT /CONSTRUCT KERB & GUTTER
 - PROPOSED TACTILE GROUND SURFACE INDICATORS
 - RECONSTRUCT KERB RAMP
 - RECONSTRUCT FOOTPATH
 - RECONSTRUCT CONCRETE ISLAND
 - RECONSTRUCT CONCRETE DRIVEWAY
 - PROPOSED TURF
 - PROPOSED GARDEN BED

- LINEMARKING AND SIGNAGE LEGEND**
- EXISTING SIGN POST LOCATION
 - PROPOSED SIGN POST LOCATION
 - TOTAL PARKING GAINED = 0
 - TOTAL PARKING LOSS = 1



EXISTING SPEED CUSHION TO BE REMOVED
INFRONT OF H.NO.17 ON PENSHURST RD

CITY OF CANTERBURY BANKSTOWN

PENSHURST RD, NARWEE

RAISED PEDESTRIAN CROSSING UPGRADE

SCALE @ A3 1:200

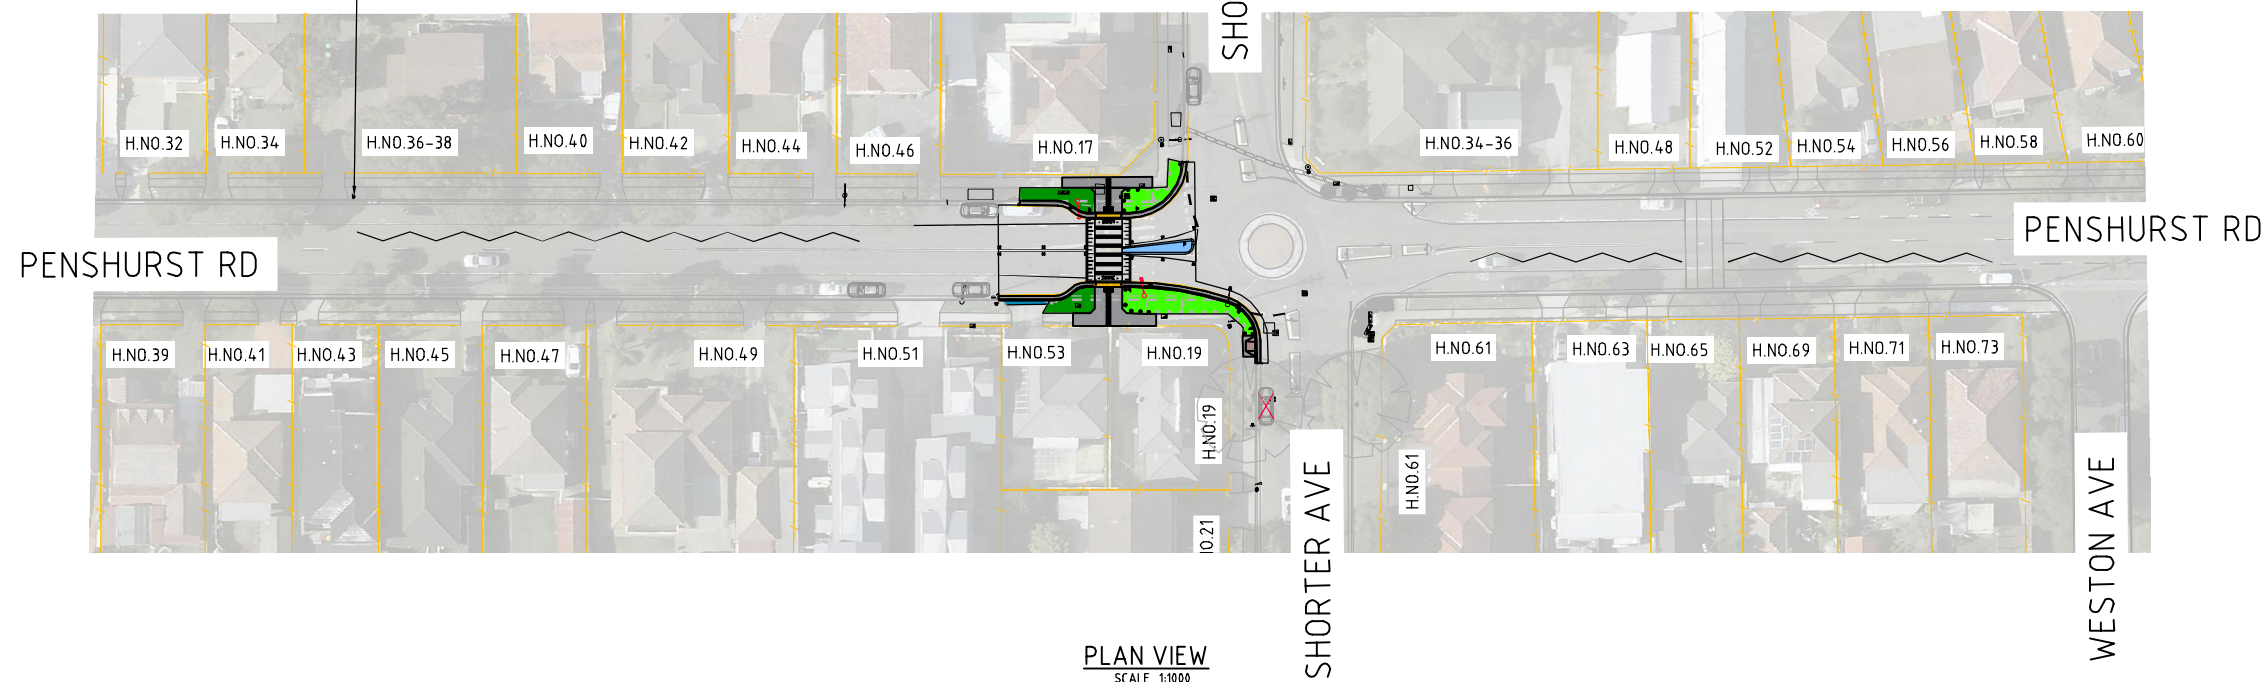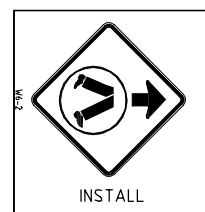

CITY OF CANTERBURY BANKSTOWN

PENSHURST RD, NARWEE

RAISED PEDESTRIAN CROSSING UPGRADE

SCALE @ A3 1:1000 0 10 20 30 40 50m