


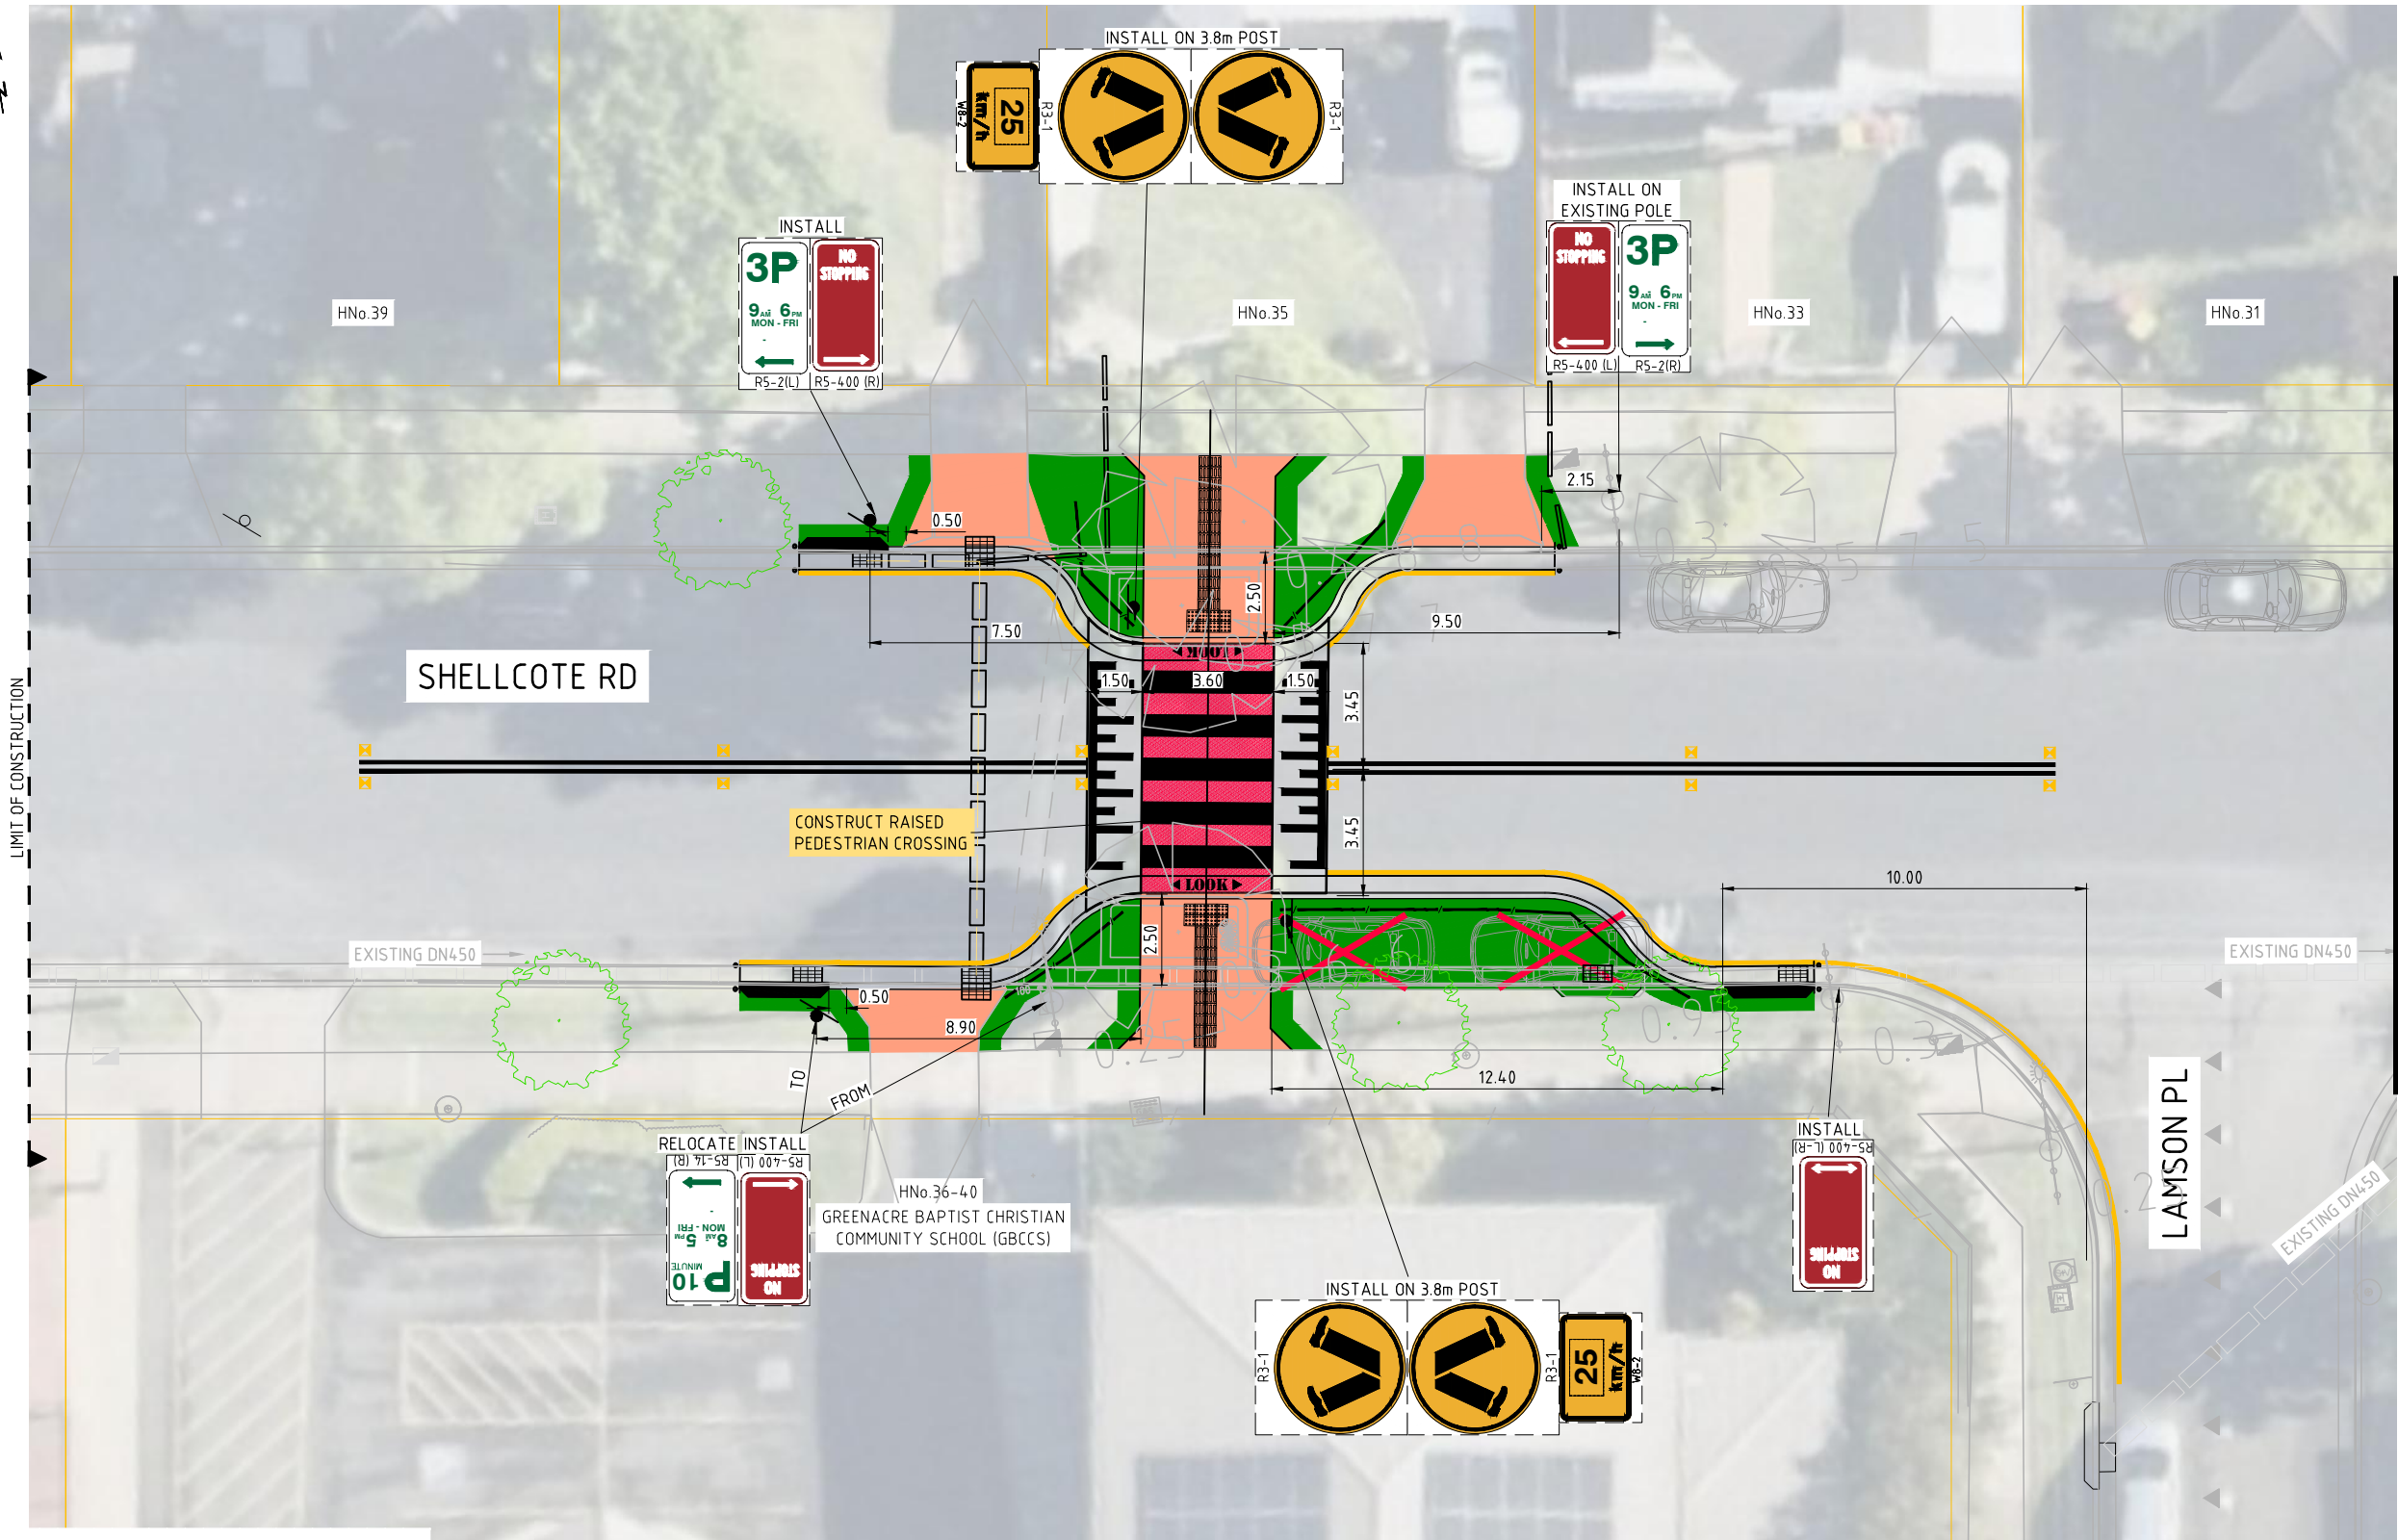


REFER TO SHEET 2 FOR CONTINUATION


GENERAL LEGEND

CONSTRUCT/RECONSTRUCT FOOTPATH	
CONSTRUCT/RECONSTRUCT K&G	
INSTALL TACTILES	
PROVIDE TOPSOIL & TURF	

CONCEPT PLAN
SCALE 1:200

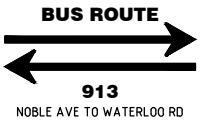

**TOTAL PARKING LOSS = 2**

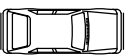
**TOTAL PARKING GAINED = 0**

CITY OF CANTERBURY BANKSTOWN

SHELLCOTE RD, GREENACRE

RAISED PEDESTRIAN CROSSING

SCALE @ A3 1:200 

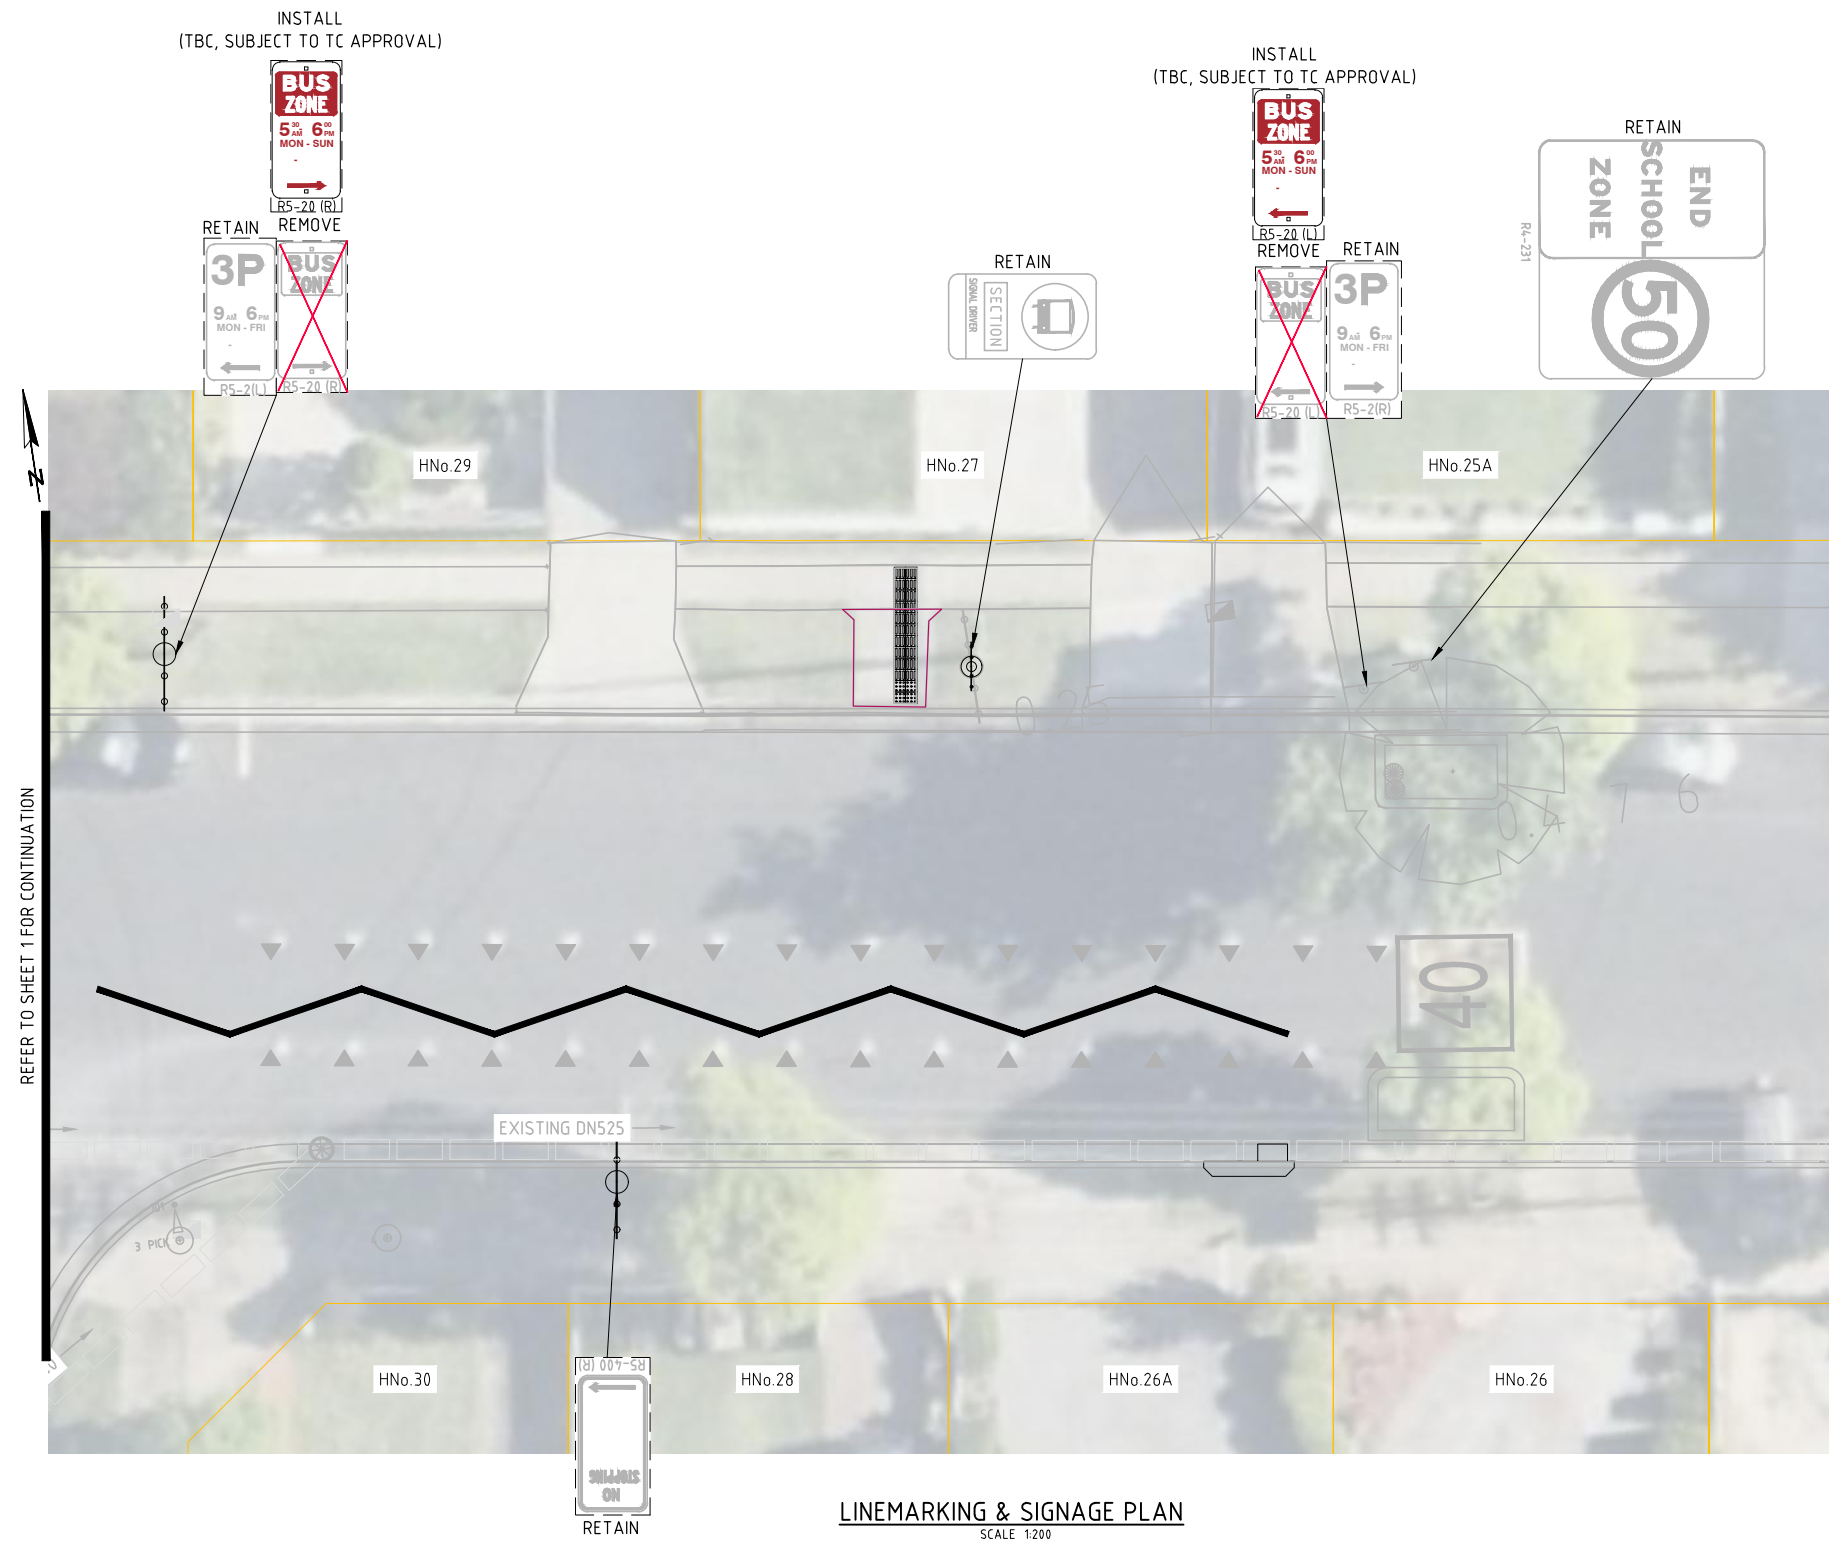

GENERAL LEGEND		
CONSTRUCT/RECONSTRUCT FOOTPATH		
CONSTRUCT/RECONSTRUCT K&G		
INSTALL TACTILES		
PROVIDE TOPSOIL & TURF		

CITY OF CANTERBURY BANKSTOWN

SHELLCOTE RD, GREENACRE

RAISED PEDESTRIAN CROSSING AT GBCCS

SCALE @ A3 1:200 0 2 4 6 8 10m