
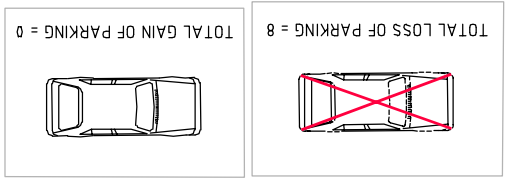


LINEMARKING AND SIGNAGE LEGEND

EXISTING SIGN POST LOCATION

PROPOSED SIGN POST LOCATION

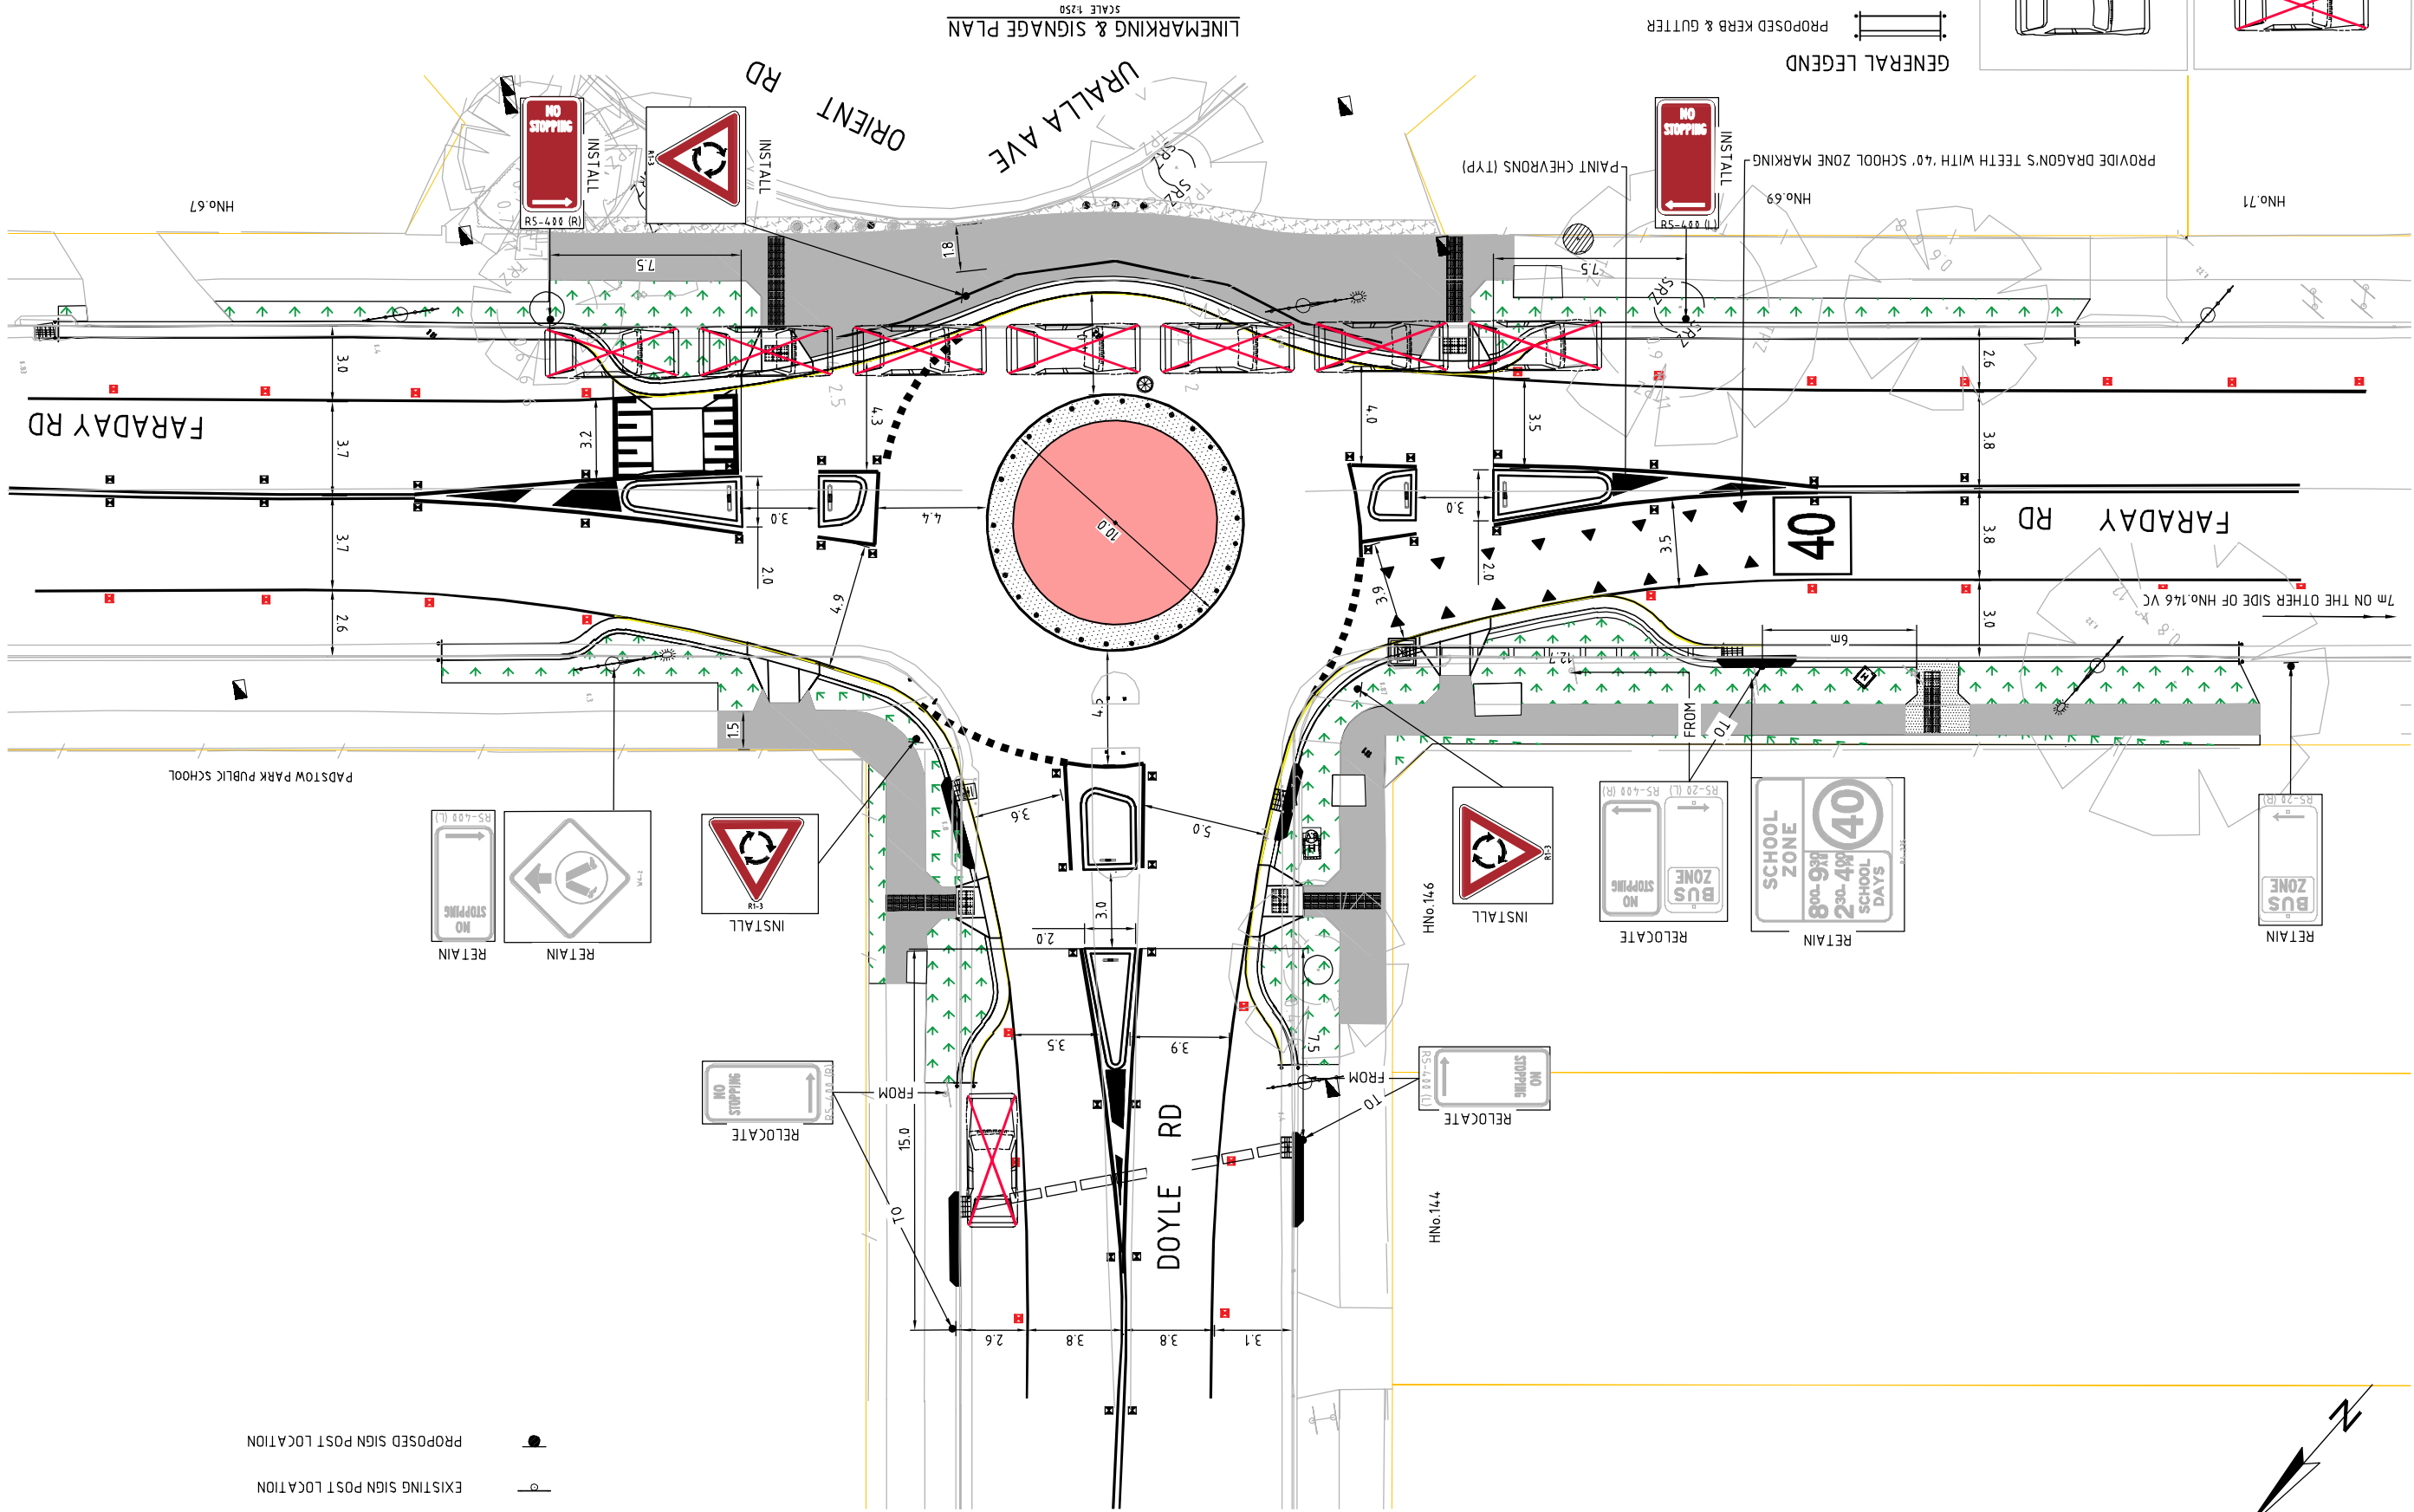

GENERAL LEGEND

PROPOSED KERB & GUTTER

PROPOSED TACTILE GROUND SURFACE INDICATORS

PROPOSED KERB RAMP

PROPOSED CONCRETE FOOTPAVING

PROPOSED TURF

CITY OF CANTERBURY BANKSTOWN

FARADAY RD, PADSTOW

ROUNDABOUT CONSTRUCTION AT DOYLE RD & FARADAY RD

SCALE @ A3 1:250