



U:\Projects\The Boulevard At Punchbowl\The Boulevard Raised Pedestrian Crossing At HNo 172.dwg\01 Concept IL2\CB02718 The Boulevard At Punchbowl.dwg 12/17/22

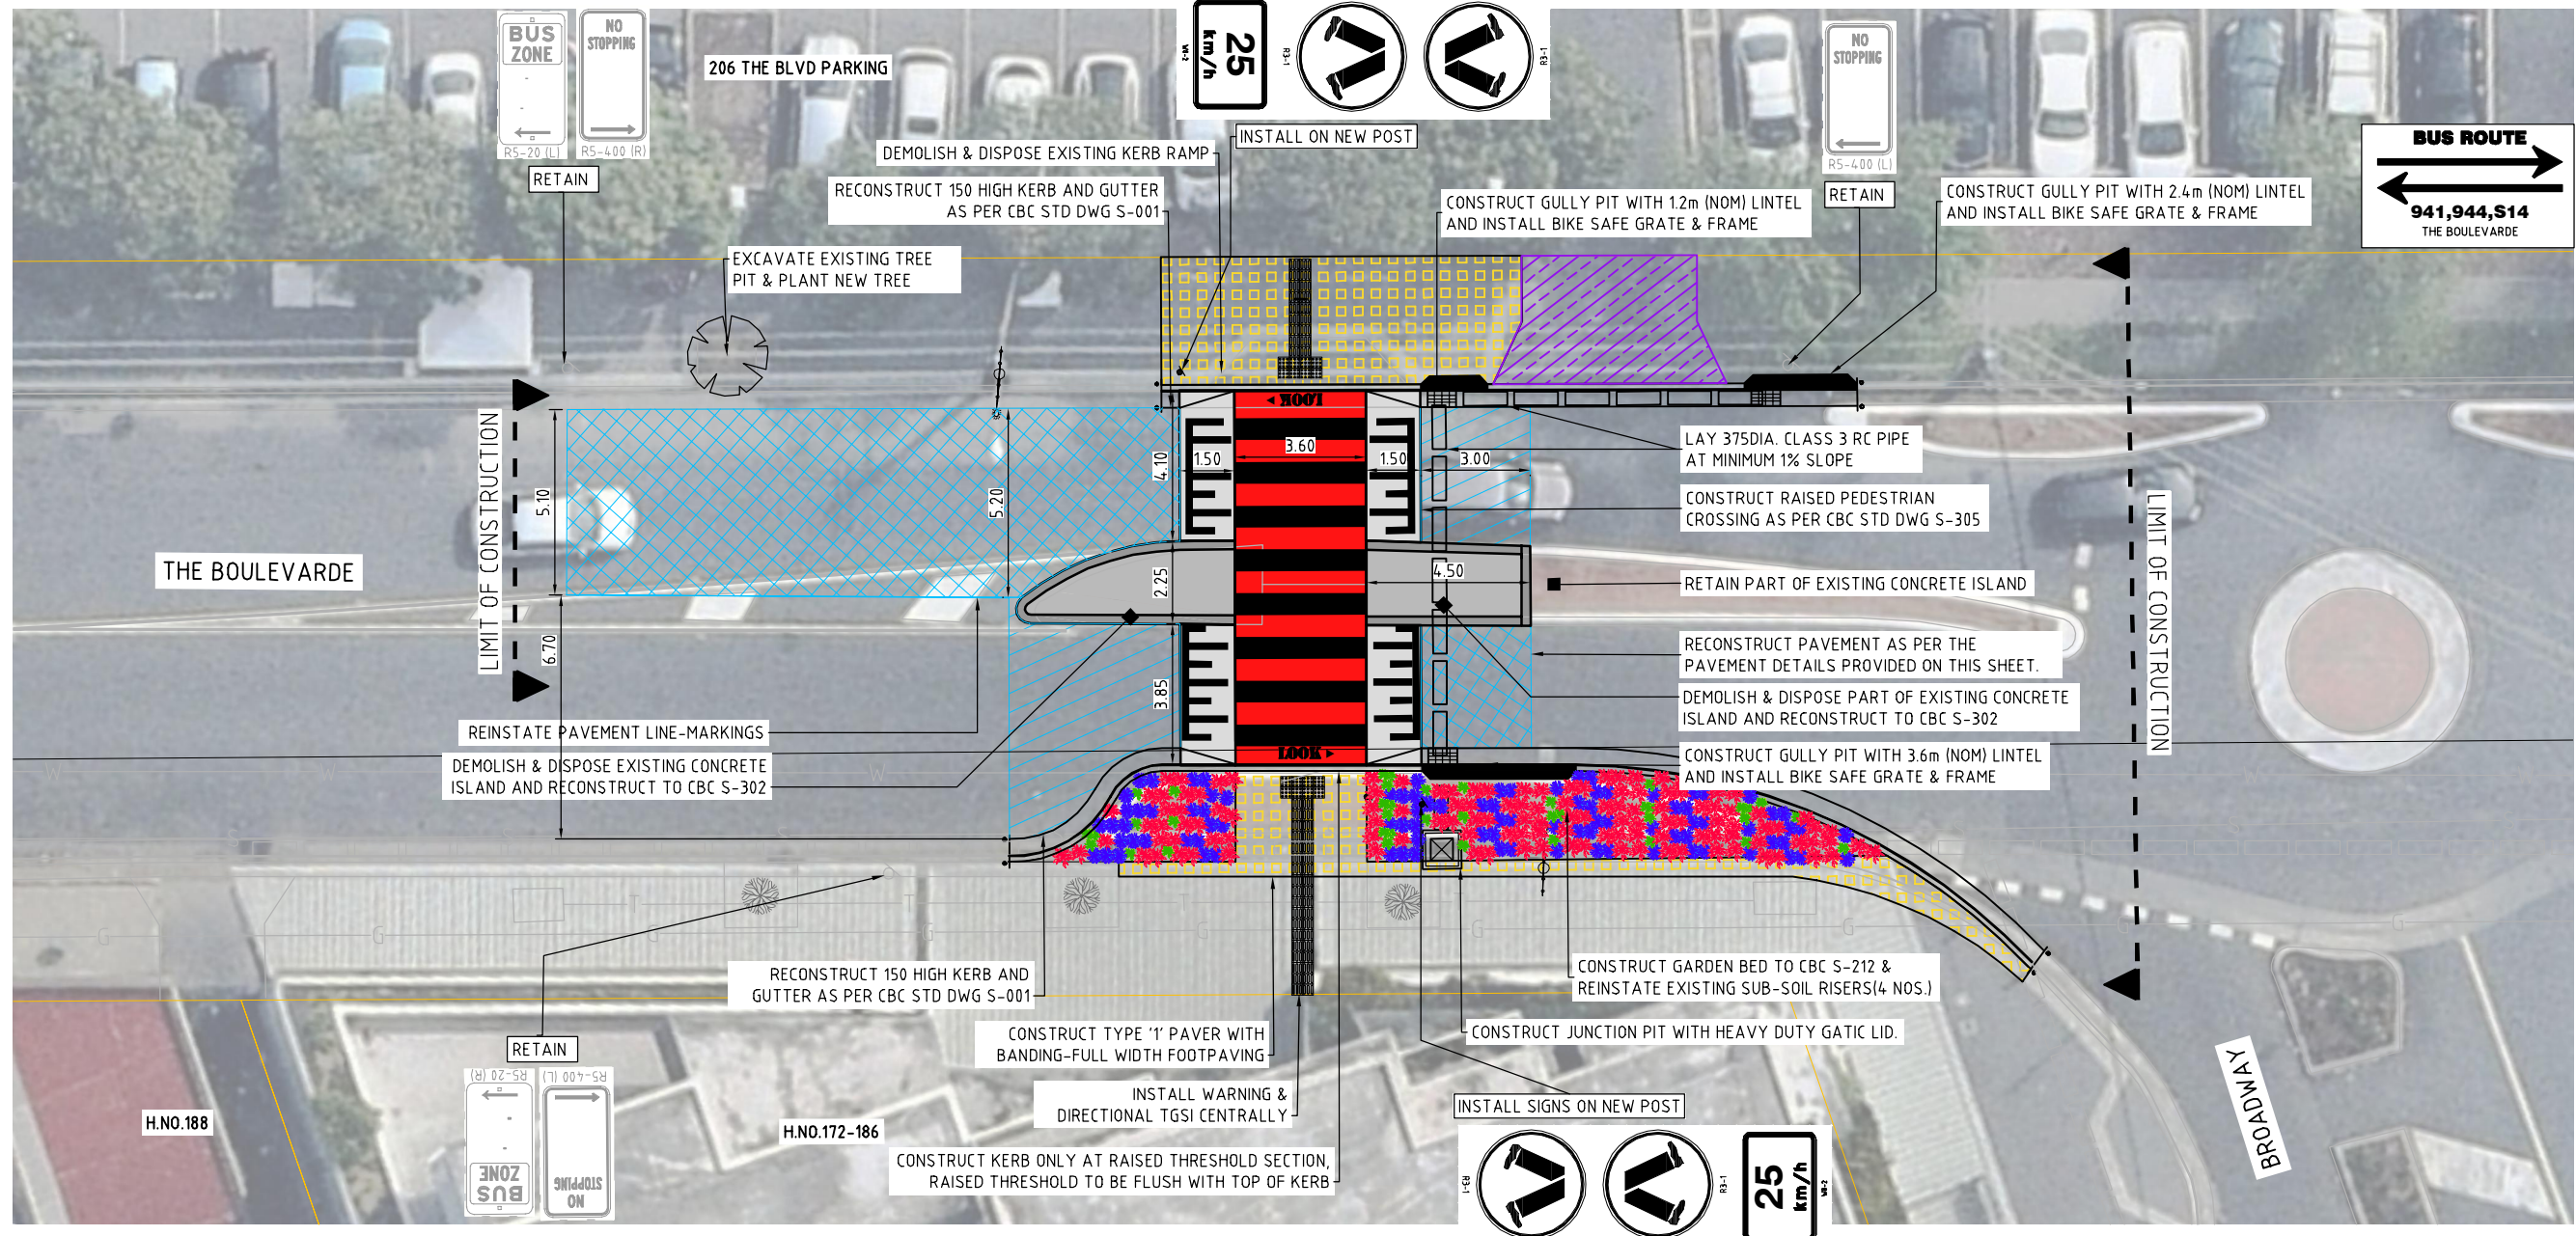


PAVEMENT LEGEND

PAVEMENT 1	
SEE PAVEMENT 1 DETAIL - 75mm MILL & RESHEET	
PAVEMENT 2	
SEE PAVEMENT 2 DETAIL - 150mm MILL & RESHEET	

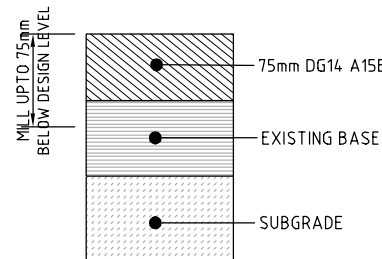

PAVEMENT DETAIL-1
SCALE : NTS

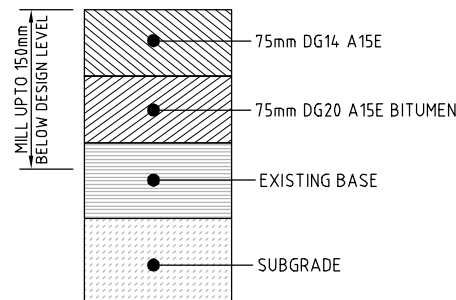

PAVEMENT DETAIL-2
SCALE : NTS

GENERAL ARRANGEMENT PLAN
SCALE 1:200

LANDSCAPING SCHEDULE FOR GARDEN BED					
SYMBOL	SPECIES	COMMON NAME	TYPE	PLANTING SIZE	QUANTITY
	LIRIOPE	BIG BLUE	SHRUB	200mm	124
	WESTRINGIA	LOW HORIZON	SHRUB	200mm	92
	MYOPORIUM	YAREENA	SHRUB	200mm	39

GENERAL LEGEND

CONSTRUCT 125mm THICK LIGHT DUTY VC	
REFER TO CBC STD DWG S-007	
RECONSTRUCT STANDARD K&G	
REFER TO CBC STD DWG S-001	
CONSTRUCT TYPE '1' PAVEMENT WITH BANDING	
FULL WIDTH FOOTPAVING TO CBC S-021	
INSTALL TACTILES	
REFER TO CBC STD DWG S-002, PROVIDE CHELMSTONE "VOODOO" (BLACK) OR ESP ACCESS BLACK TACTILES.	

VC = VEHICULAR CROSSING, K&G = KERB & GUTTER
BP=BACK OF PATH; KR=KERB RAMP

UNLESS DETAILED ON THIS DRAWING
ALL WORK SHALL CONFORM TO **AUS SPEC**



CIVIC TOWER
LEVEL 1
66-72 RICKARD ROAD
BANKSTOWN, NSW 2200
Ph: (02) 9707 9642
Fax: (02) 9707 9557
Post: PO Box 8
BANKSTOWN, NSW 1885

Client/Asset Owner/Traffic Eng.	Designer
Name: X.X	Name: S.M.
Date: DD/MM/YY	Date: 12/22
Approved for Construction	Verified
Name: X.X	Name: A.A.
Date: DD/MM/YY	Date: 12/22

Scale: AS SHOWN
Datum: AHD
Grid: MGA Sheet Size: A3
Surveyed: X.X Date: MM/YY
Drawn: S.M. Date: 26/6

Client: CITY OF CANTERBURY BANKSTOWN	PROJECT N°
ACTIVE TRANSPORT GRANT SUBMISSION 2023-24	CBC02718
188 THE BOULEVARDE PEDESTRIAN CROSSING,PUNCHBOWL	Sheet No: 1 of 1
GENERAL ARRANGEMENT PLAN	Revision: 1

CONCEPT