


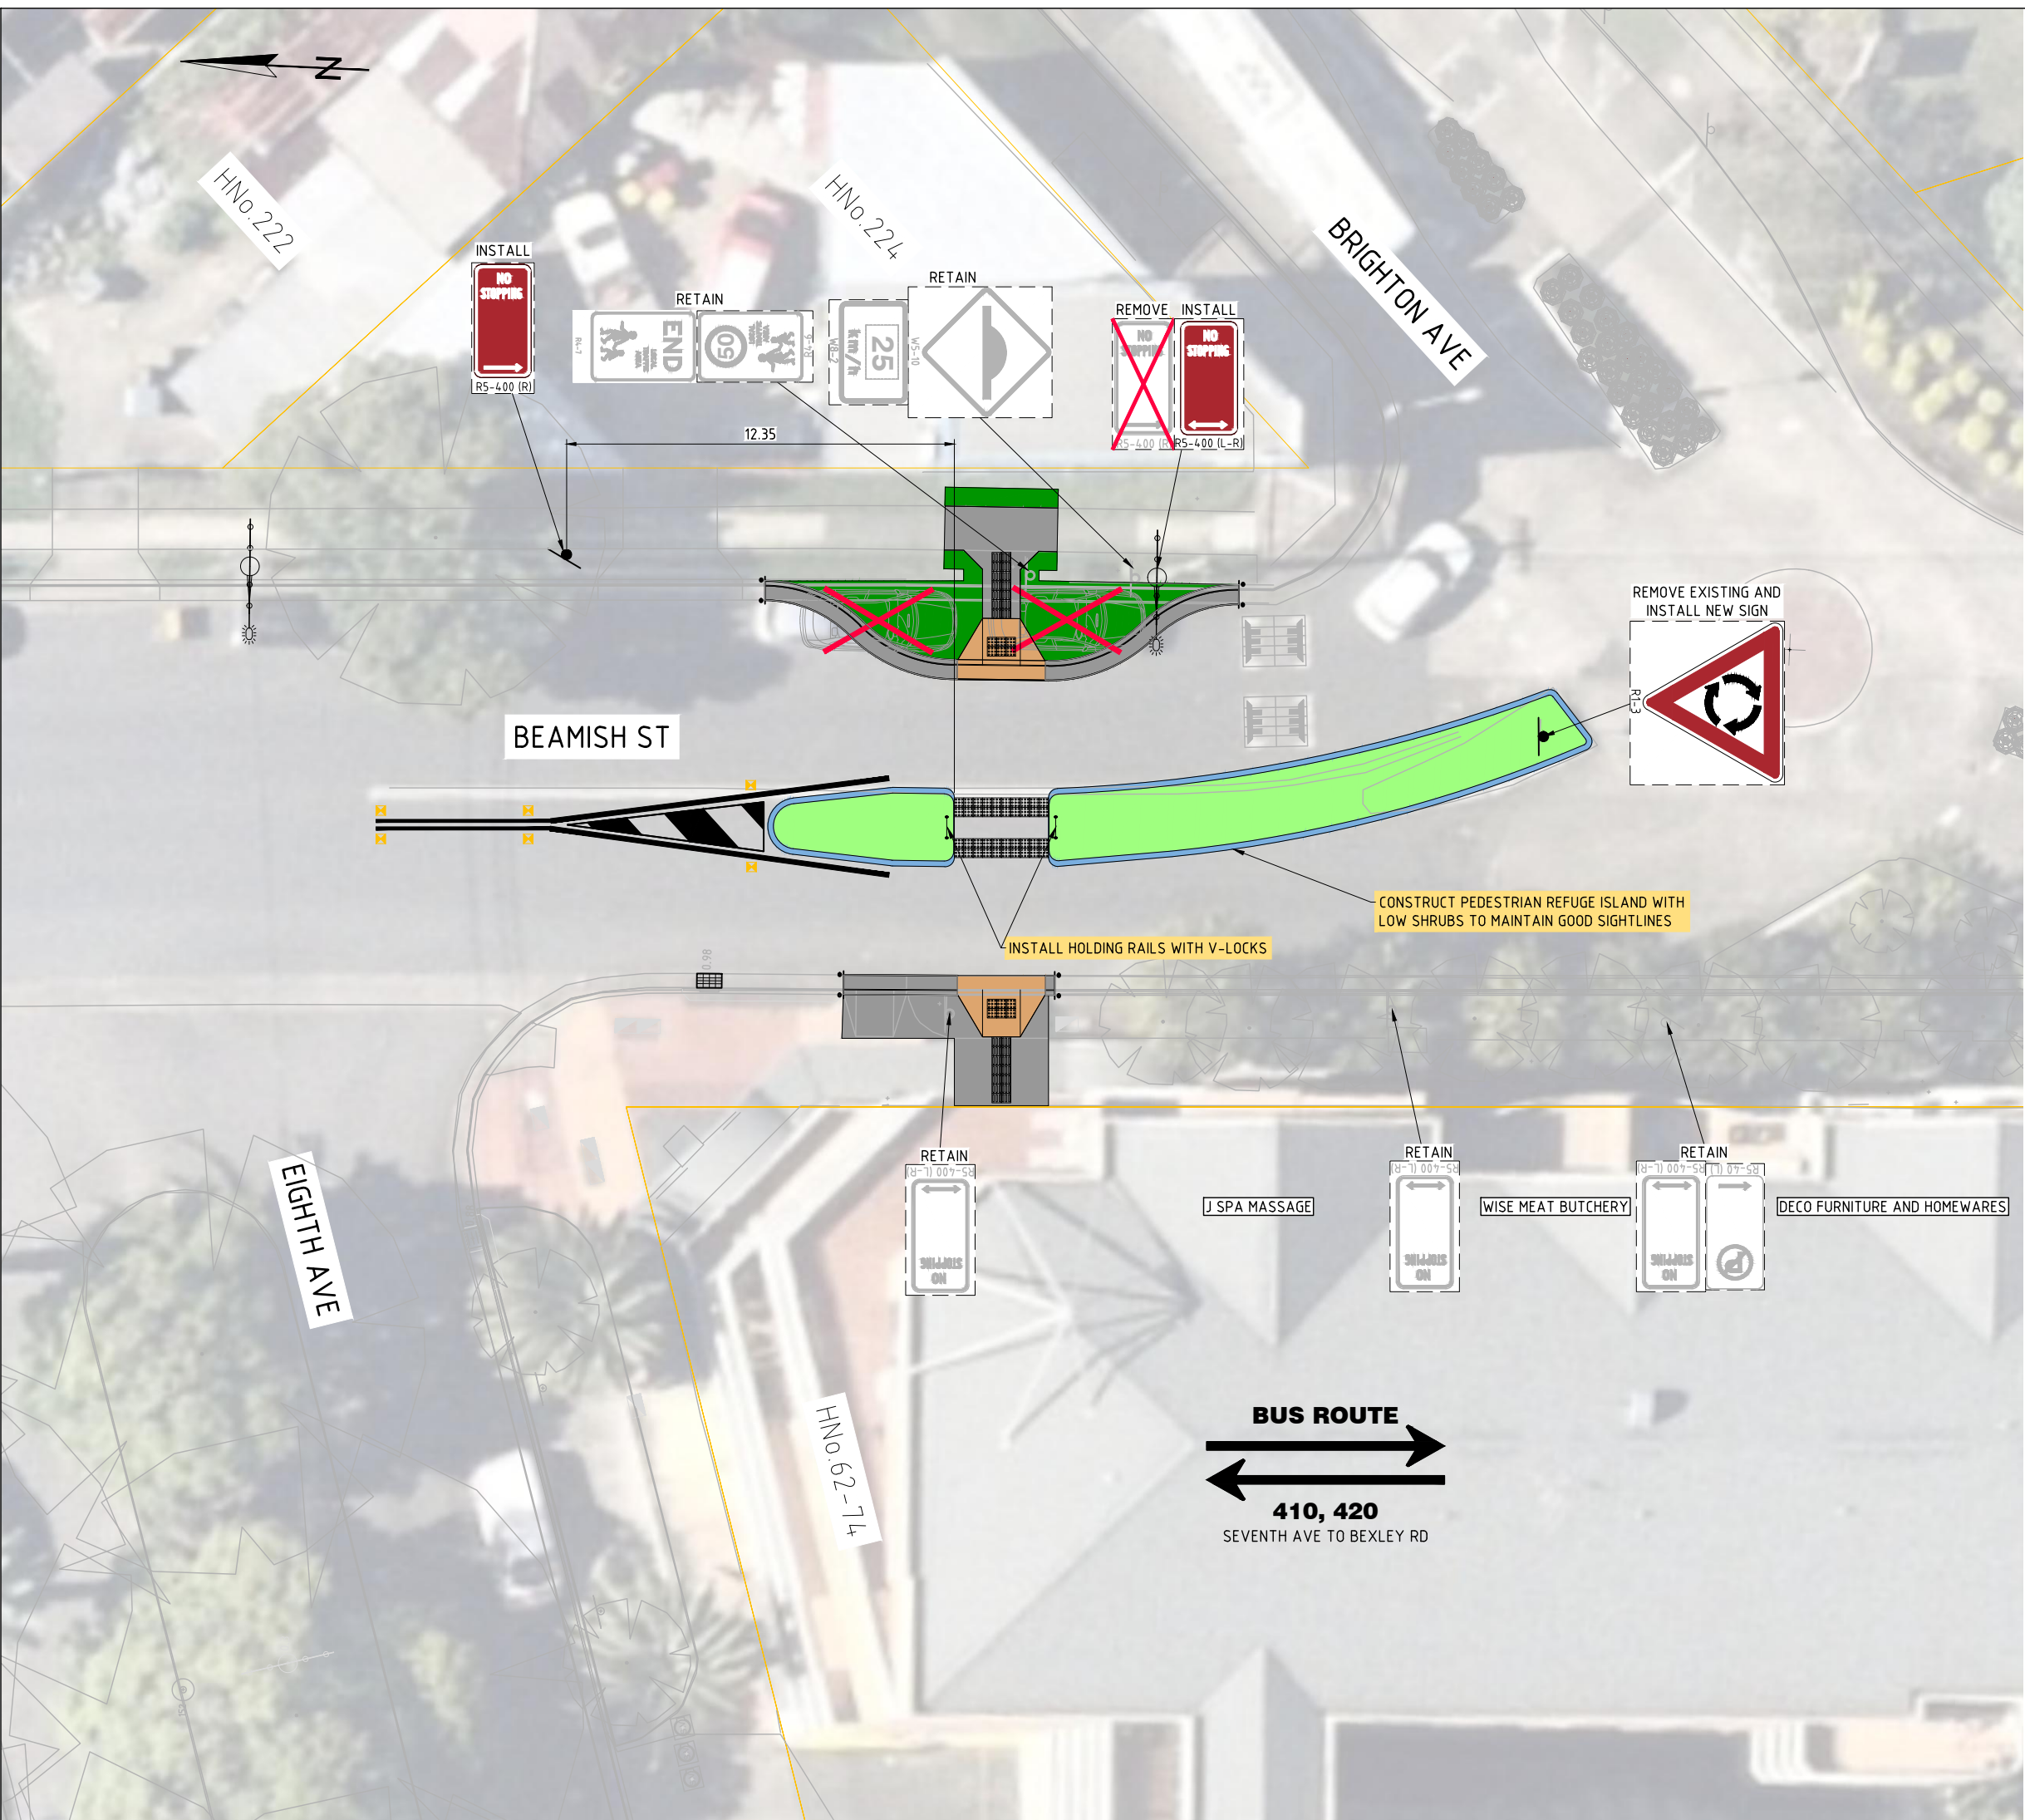

GENERAL LEGEND

RECONSTRUCT/CONSTRUCT KERB & GUTTER

RECONSTRUCT KERB RAMP

PROPOSED TACTILE GROUND SURFACE INDICATORS

RECONSTRUCT CONCRETE FOOTPATH

RECONSTRUCT CONCRETE ISLAND

PROPOSED TURF

PROPOSED GARDEN BED

LINEMARKING AND SIGNAGE LEGEND

EXISTING SIGN POST LOCATION

PROPOSED SIGN POST LOCATION

TOTAL PARKING GAINED = 0

TOTAL PARKING LOSS = 2

CITY OF CANTERBURY BANKSTOWN

BEAMISH ST & BRIGHTON AVE, CAMPSIE

PEDESTRIAN REFUGE ISLAND FROM EIGHTH ST TO BRIGHTON AVE

SCALE @ A3 1:200