


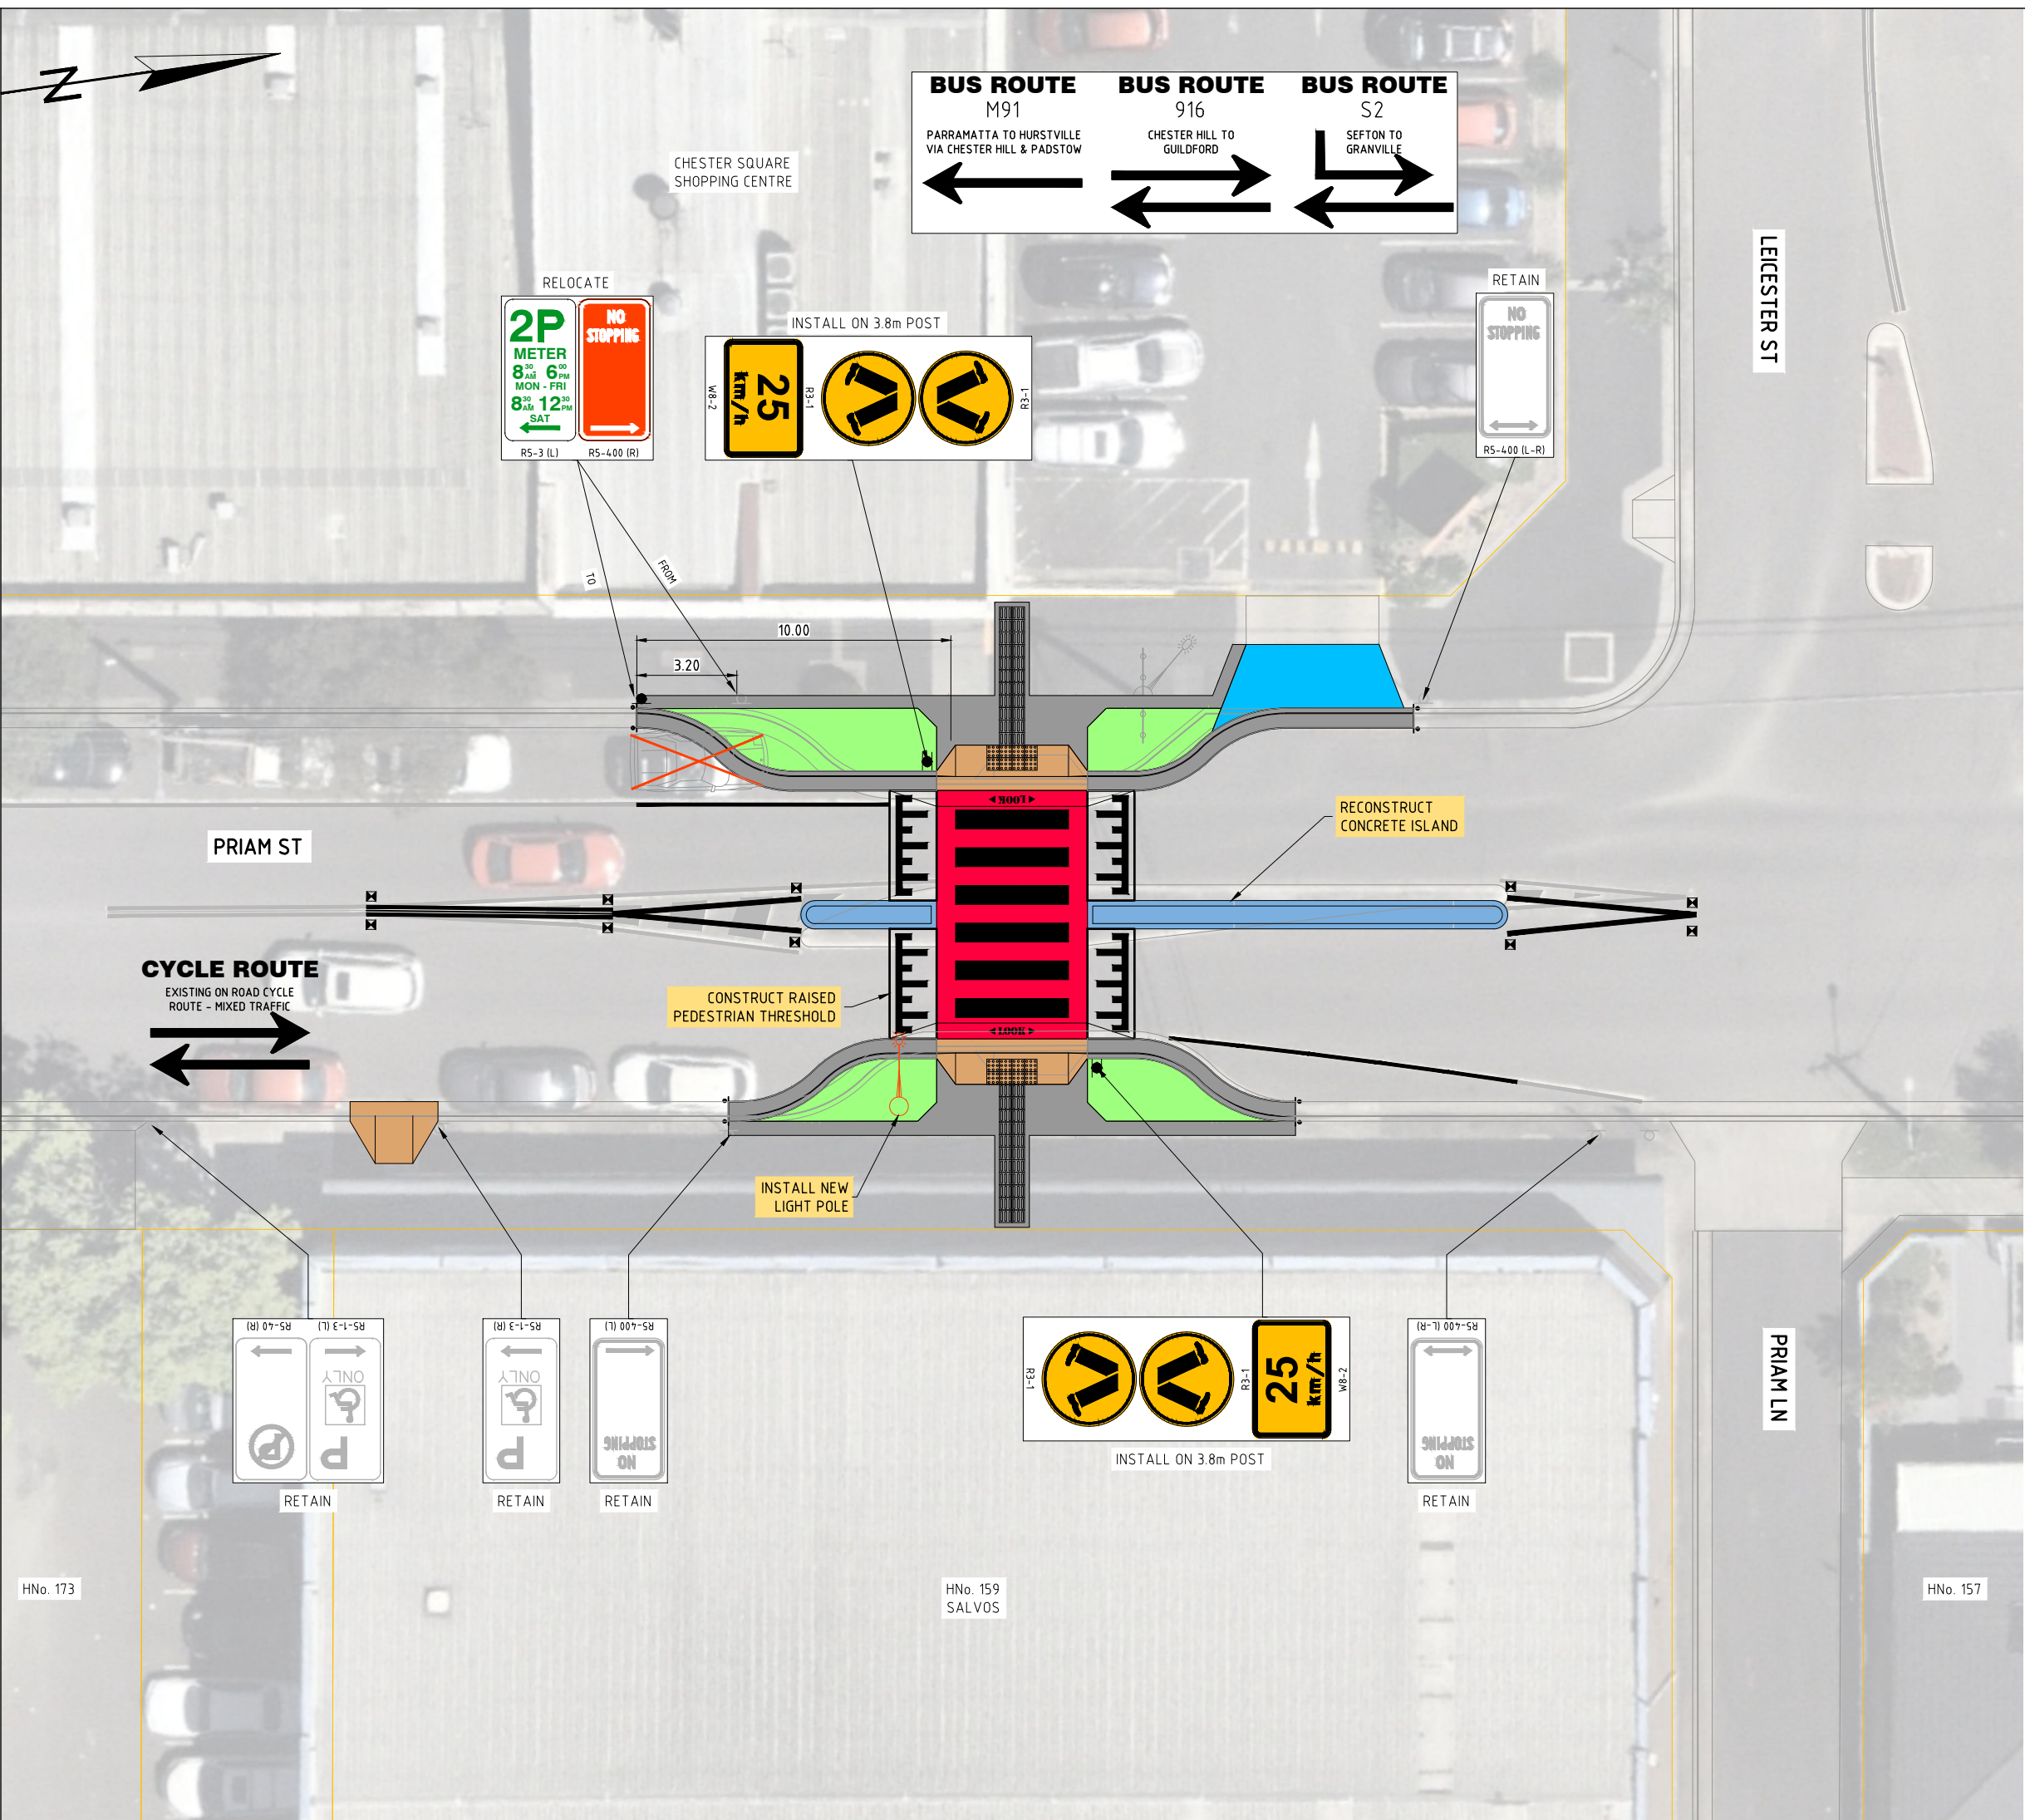

- GENERAL LEGEND**
- RECONSTRUCT/CONSTRUCT KERB & GUTTER
 - RECONSTRUCT/CONSTRUCT KERB RAMP
 - PROPOSED TACTILE GROUND SURFACE INDICATORS
 - RECONSTRUCT FOOTPATH
 - RECONSTRUCT CONCRETE ISLAND
 - RECONSTRUCT CONCRETE DRIVEWAY
 - PROPOSED GARDEN BED

- LINEMARKING AND SIGNAGE LEGEND**
- EXISTING SIGN POST LOCATION
 - PROPOSED SIGN POST LOCATION

TOTAL PARKING GAINED = 0 TOTAL PARKING LOSS = 1