




BEXLEY ROAD RESERVE

Concept Design

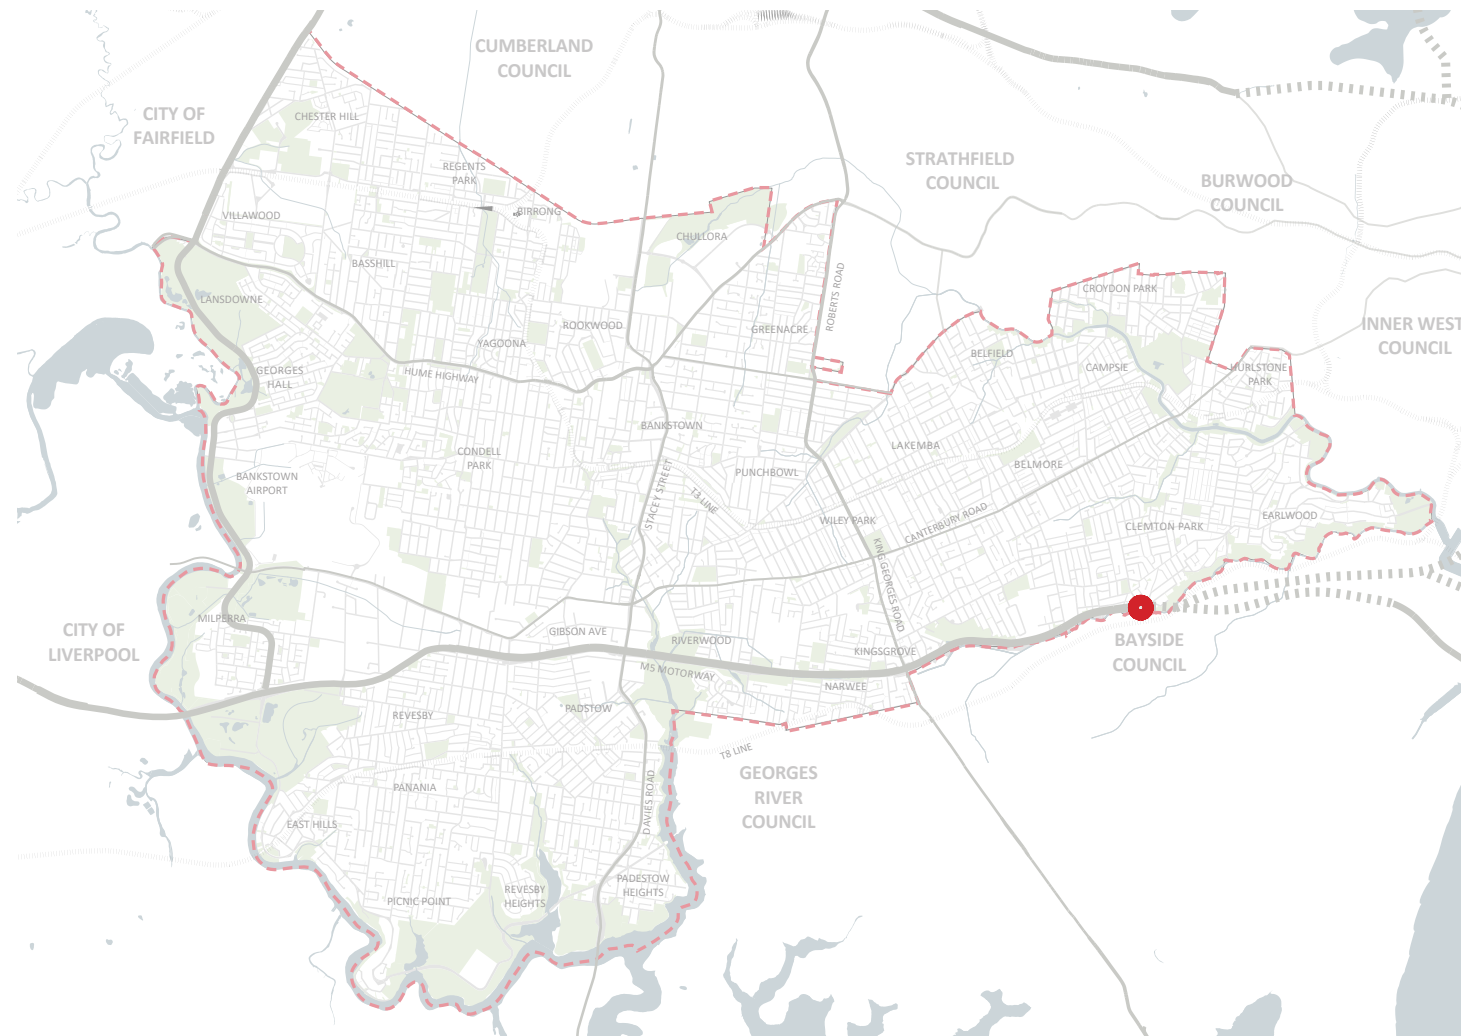

 **BEXLEY ROAD RESERVE LOCATION**
M5/ BEXLEY ROAD

LOCATION OF SITE IN CBCITY LGA
SCALE N.T.S



 **STUDY AREA - BEXLEY ROAD RESERVE**

LOCATION OF SITE IN CBCITY LGA
SCALE N.T.S



CONCEPT PLAN







TIMBER FITNESS DEVICES



URBAN FOREST



ACTIVITIES /PLAY OPPORTUNITIES



TIMBER SHELTERS/ SANDSTONE BLOCKSEATS

