



CITY OF CANTERBURY BANKSTOWN

EARLWOOD TOWN CENTRE, EARLWOOD

40KPH HIGH PEDESTRIAN ACTIVITY AREA

**CONSULTATION
DRAWINGS**

PROJECT No: CBC01907

PREPARED BY:



UNLESS DETAILED ON THIS DRAWING
ALL WORK SHALL CONFORM TO **AUS SPEC**



SAMPLE PHOTO



SAMPLE PHOTO




SAMPLE PHOTO



SAMPLE PHOTO



SAMPLE PHOTO

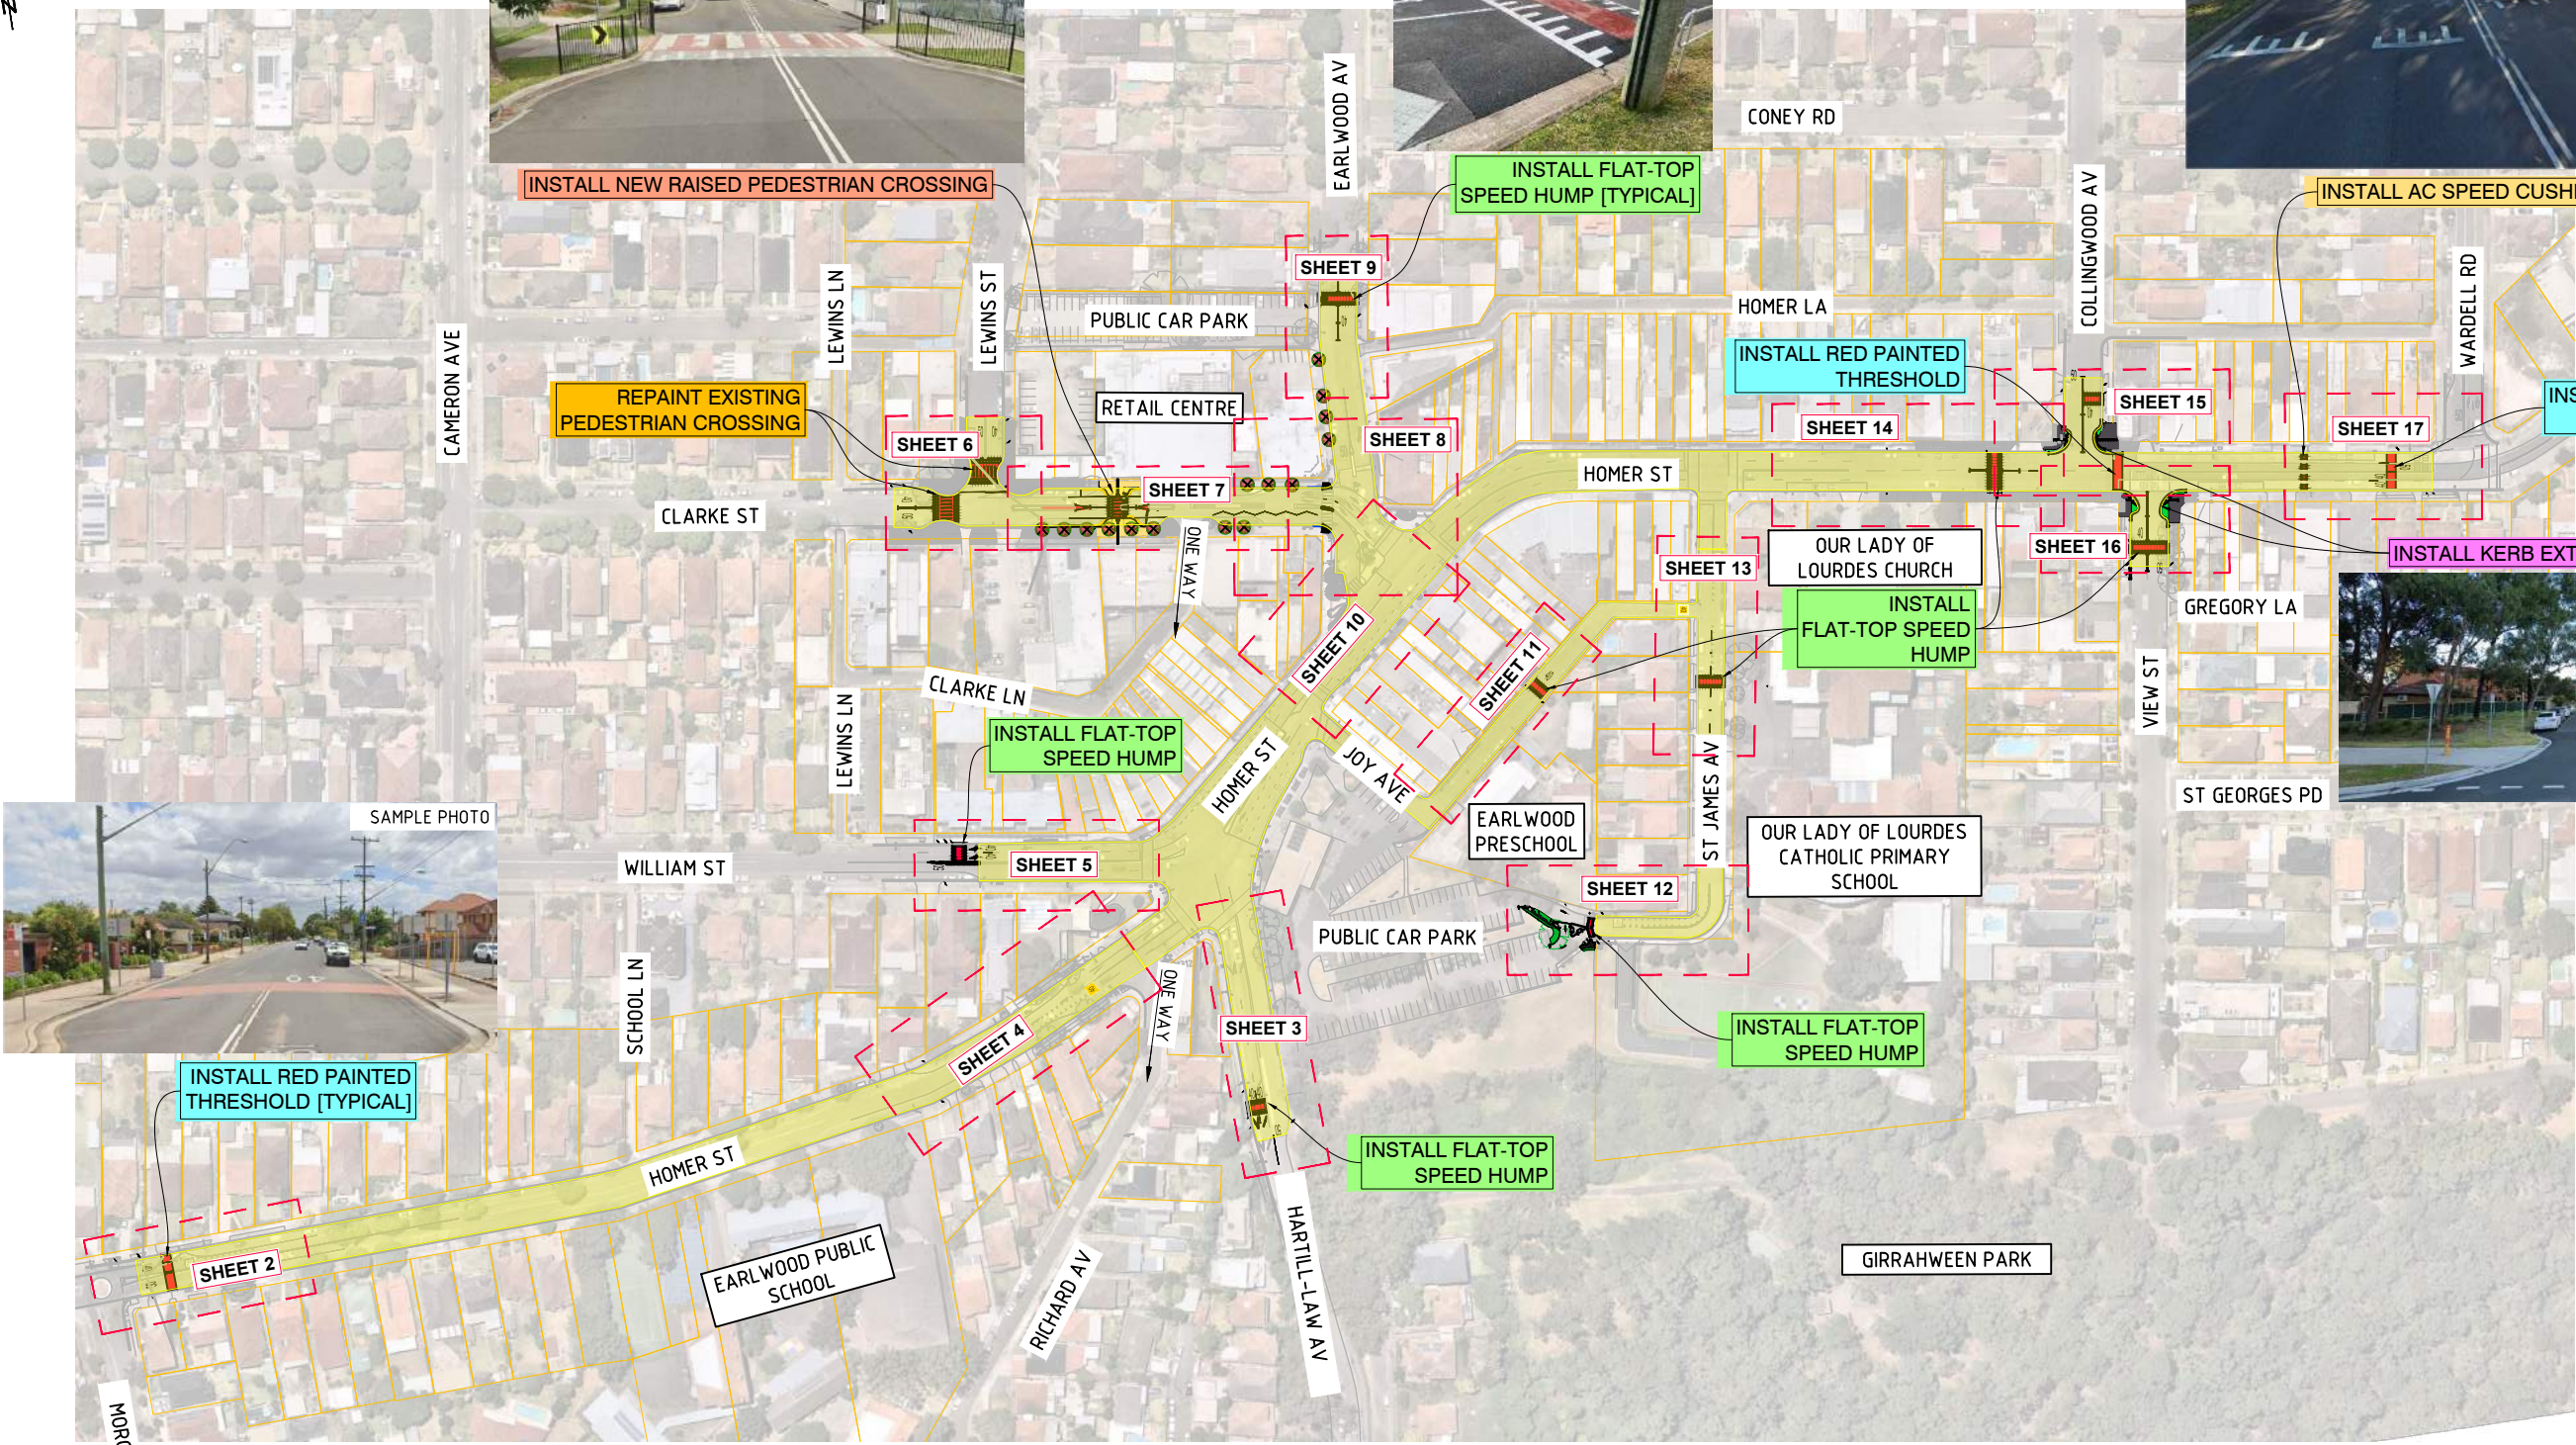

PROPOSED TRAFFIC CALMING DEVICES- EARWOOD HPA

SCALE 1:2500


LEGEND

40KM/H HIGH PEDESTRIAN ACTIVITY AREA



UNLESS DETAILED ON THIS DRAWING
ALL WORK SHALL CONFORM TO

REVISION			
REV	DESCRIPTION	APPROVED	DATE
1	CONSULTATION	A.T	10/2023

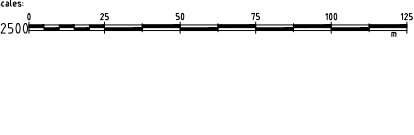


Client/Asset Owner/Traffic Eng.	Designer	Scale	Client
Name: PETER LAY	Name: KIRRIA	AS SHOWN	CITY OF CANTERBURY BANKSTOWN
Date: 10/2023	Date: 10/2023	Datum: AHD	EARWOOD TOWN CENTRE, EARWOOD
Approved for Construction	Verified	Grid: MGA	40KM/H HIGH PEDESTRIAN ACTIVITY AREA
Name: ALAN TAN	Name: ALAN TAN	Sheet Size: A3	PROPOSED TRAFFIC CALMING DEVICES- EARWOOD HPA
Date: 10/2023	Date: 10/2023	Surveyed: HA, VQ	
		Drawn: MK	
		Date: 10/2023	

PROJECT N°	CBC01907
Sheet No	1 of 17
Revision	1

CONSULTATION

U:\Projects\Earlwood Town Centre HPAA\Map\01 Concept (L2)\CBC01907 Earlwood Town Centre HPAA_CONSULTATION_27-09-2023.dwg 12/10/2023

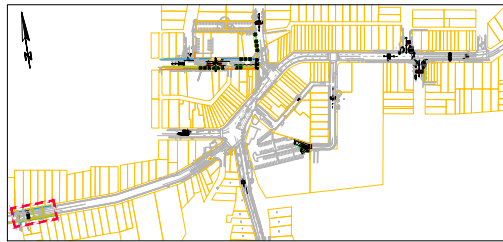

KEY PLAN
SCALE NTS



INSTALL & REMOVE
AFTER 12 MONTHS




RETAIN



CONSTRUCT RED
PAINTED THRESHOLD



RETAIN

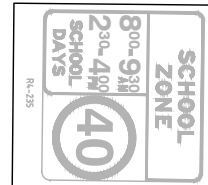

RETAIN

HNO.441

HNO.439

HNO.437

HNO.435

HNO.433

HNO.431



RETAIN

40
50



HOMER ST



MORGAN ST

HNO.426

HNO.424

HNO.422

HNO.420




RETAIN




RETAIN




INSTALL ON 3.6M POST

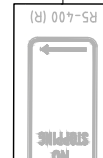


RETAIN

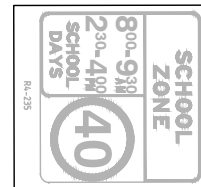

RETAIN

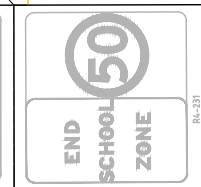

REMOVE

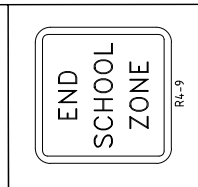

INSTALL



UNLESS DETAILED ON THIS DRAWING
ALL WORK SHALL CONFORM TO **AUS SPEC**



RED PAINTED THRESHOLD AT HOMER ST-MORGAN ST INTERSECTION

SCALE 1:250



CIVIC TOWER
LEVEL 1
66-72 RICKARD ROAD
BANKSTOWN, NSW 2200
Ph: (02) 9707 9642
Fax: (02) 9707 9557
Post: PO Box 8
BANKSTOWN, NSW 1885

Client/Asset Owner/Traffic Eng.
Name: PETER LAY
Date: 10/2023
Approved for Construction
Name: ALAN TAN
Date: 10/2023

Designer
Name: KIBRIA
Date: 10/2023
Verified
Name: ALAN TAN
Date: 10/2023

Scale: AS SHOWN
Datum: AHD
Grid: MGA
Sheet Size: A3
Surveyed: N/A, V.R.
Drawn: MK
Date: 10/2023

Client:

CITY OF CANTERBURY BANKSTOWN

EARLWOOD TOWN CENTRE, EARLWOOD
40KM/H HIGH PEDESTRIAN ACTIVITY AREA

RED PAINTED THRESHOLD AT HOMER ST-MORGAN ST INTERSECTION


PROJECT N°

CBC01907


Sheet No: 2 of 17

Revision: 1


REVISION			
REV	DESCRIPTION	APPROVED	DATE
1	CONSULTATION	A.T.	10/2023

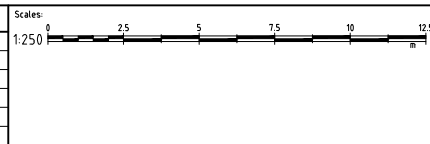

U:\Projects\Earlwood Town Centre HPAA\01 Concept (L2)\CBC01907 Earlwood Town Centre HPAA_CONSULTATION_27-09-2023.dwg 12/10/2023

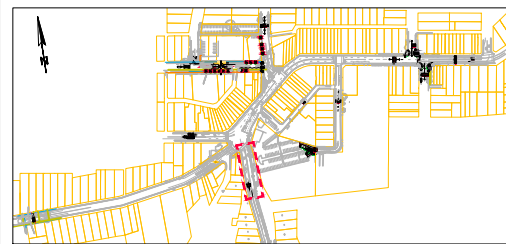

KEY PLAN
SCALE NTS

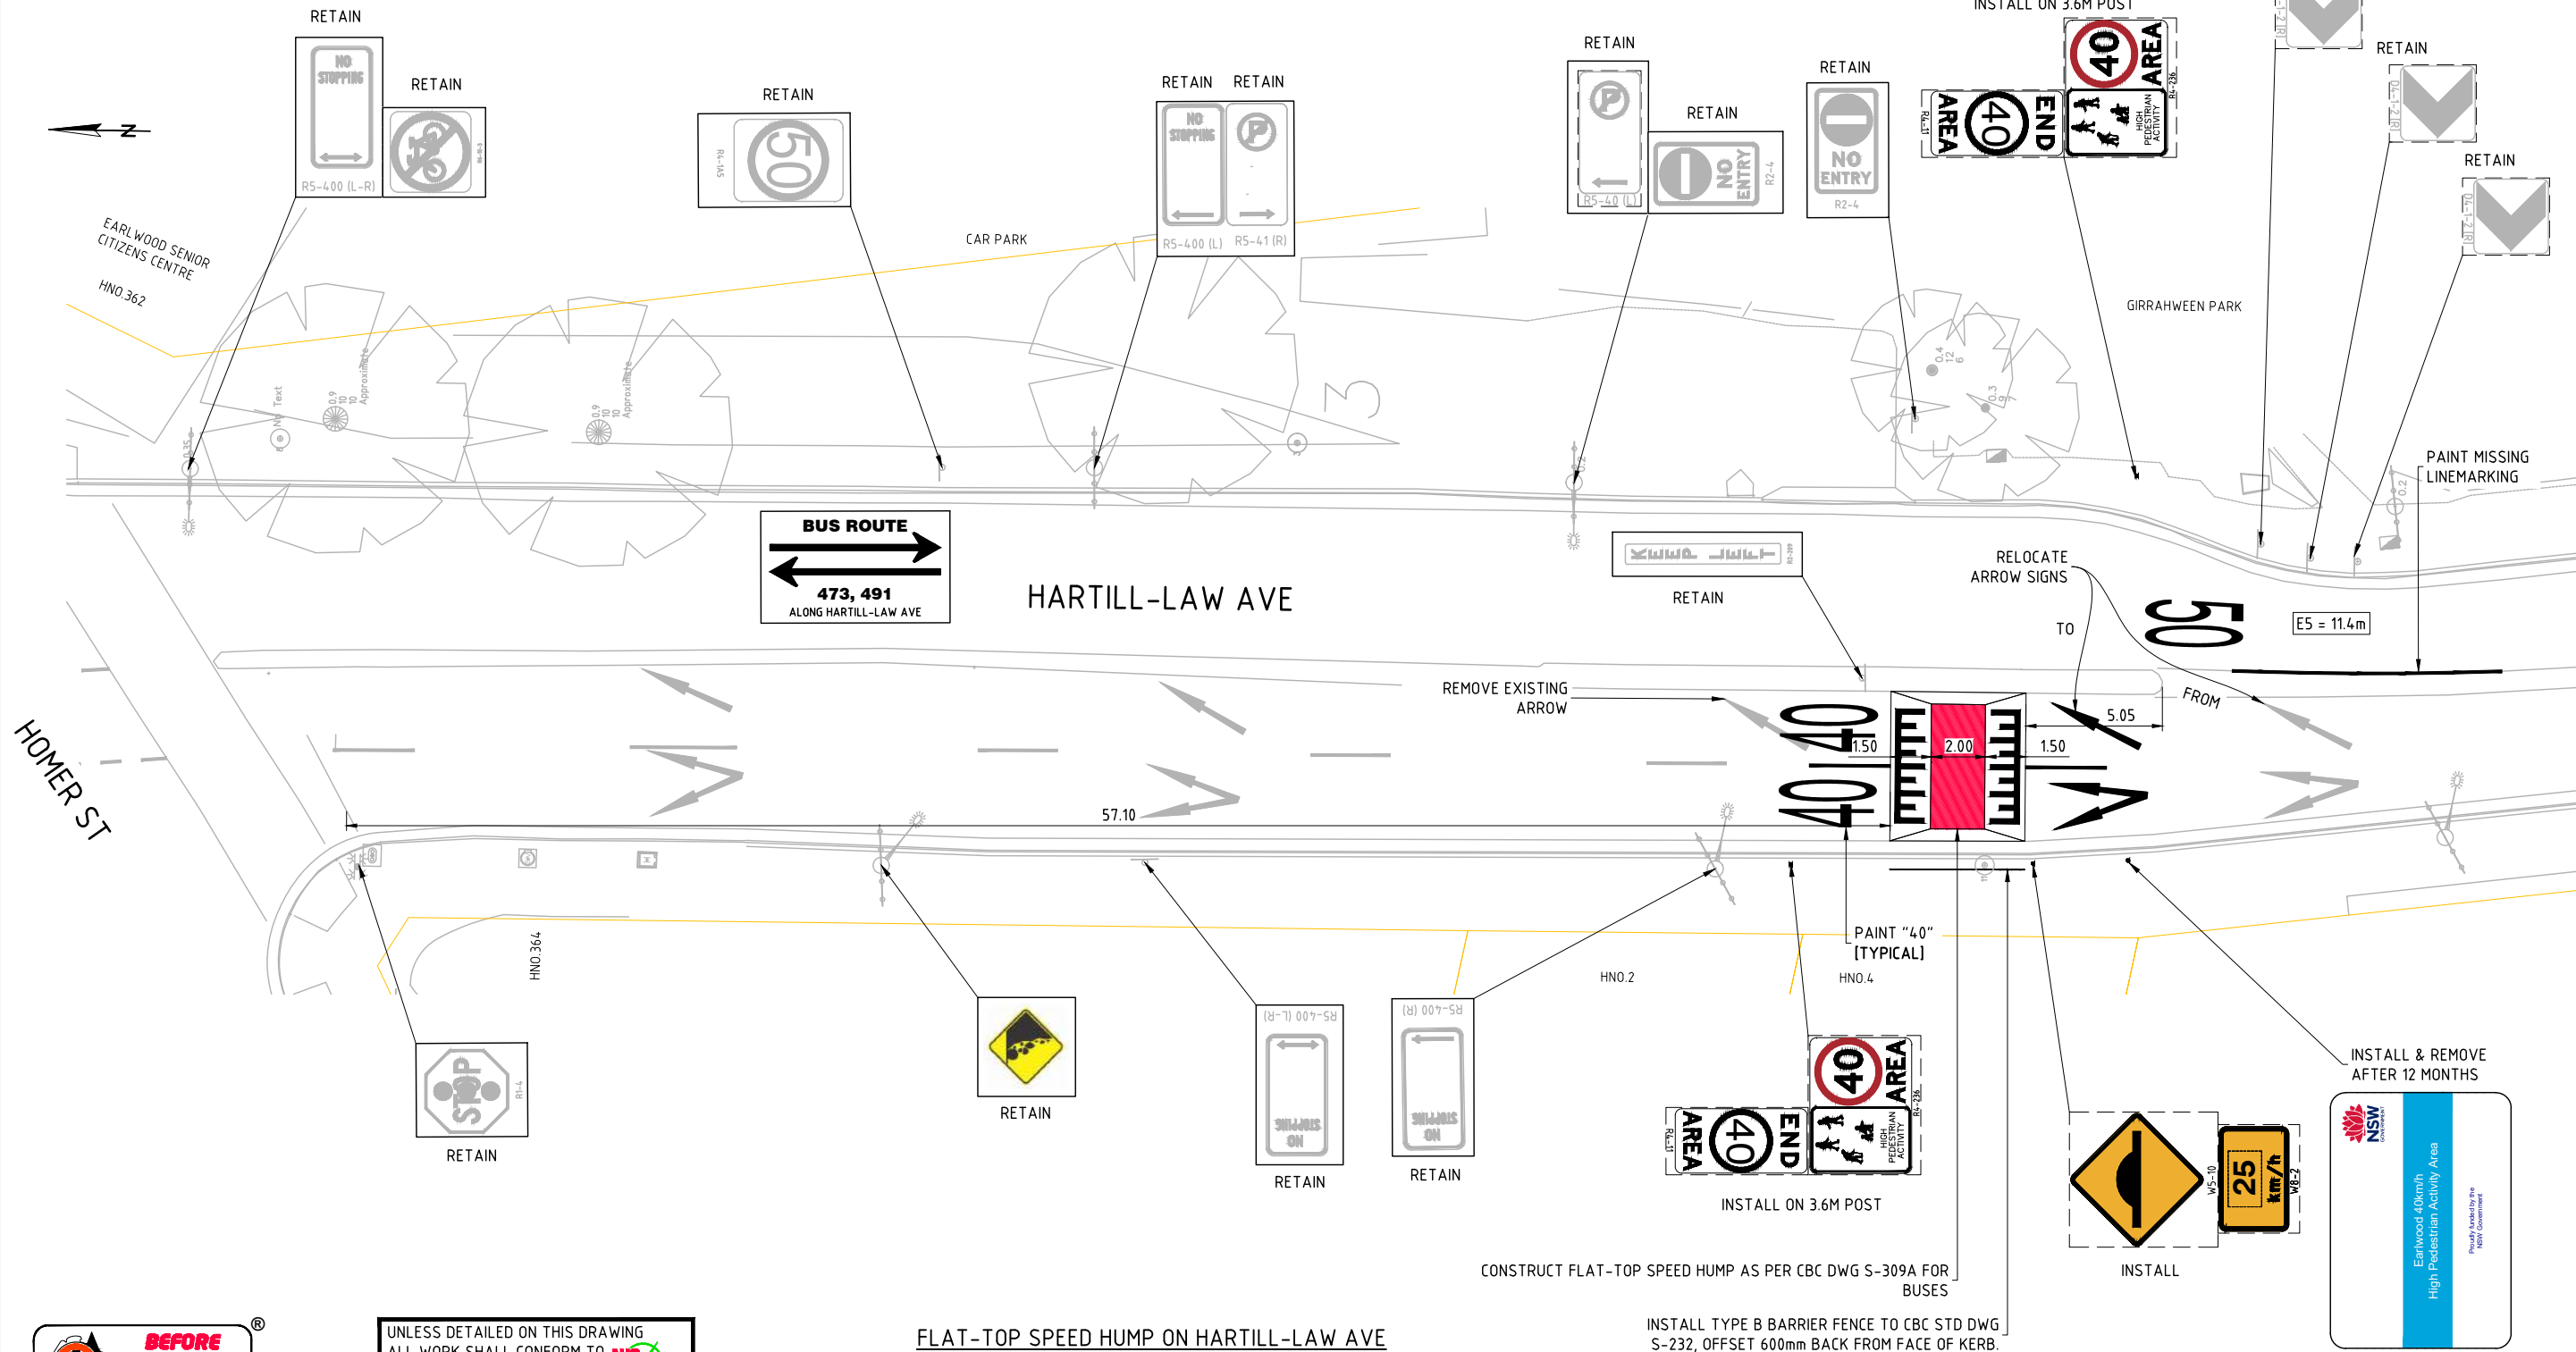

UNLESS DETAILED ON THIS DRAWING
ALL WORK SHALL CONFORM TO **AUS SPEC**


FLAT-TOP SPEED HUMP ON HARTILL-LAW AVE
SCALE 1:250



CIVIC TOWER
LEVEL 1
66-72 RICKARD ROAD
BANKSTOWN, NSW 2200
Ph: (02) 9707 9642
Fax: (02) 9707 9557
Post: PO Box 8
BANKSTOWN, NSW 1885

Client/Asset Owner/Traffic Eng.	Designer	Scale: AS SHOWN	Client:
Name: PETER LAY	Name: KIBRIA	Datum: AHD	CITY OF CANTERBURY BANKSTOWN
Date: 10/2023	Date: 10/2023	Grid: MGA Sheet Size: A3	EARLWOOD TOWN CENTRE, EARLWOOD
Approved for Construction	Verified	Surveyed: HA, VQ Date:	40KM/H HIGH PEDESTRIAN ACTIVITY AREA
Name:	Name: ALAN TAN	Drawn: MK Date: 10/2023	FLAT-TOP SPEED HUMP ON HARTILL-LAW AVE
Date:	Date: 10/2023		


REVISION			
REV	DESCRIPTION	APPROVED	DATE
1	CONSULTATION	A.T	10/2023

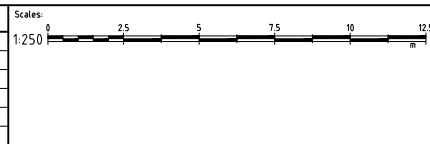


CONSULTATION

PROJECT N°	CBC01907
Sheet No	3 of 17
Revision	1

U:\Projects\Earlwood Town Centre HPAA\Map\01 Concept (L2)\CBC01907 Earlwood Town Centre HPAA_CONSULTATION_27-09-2023.dwg 12/10/2023

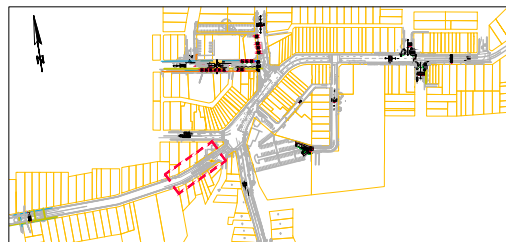


KEY PLAN
SCALE NTS

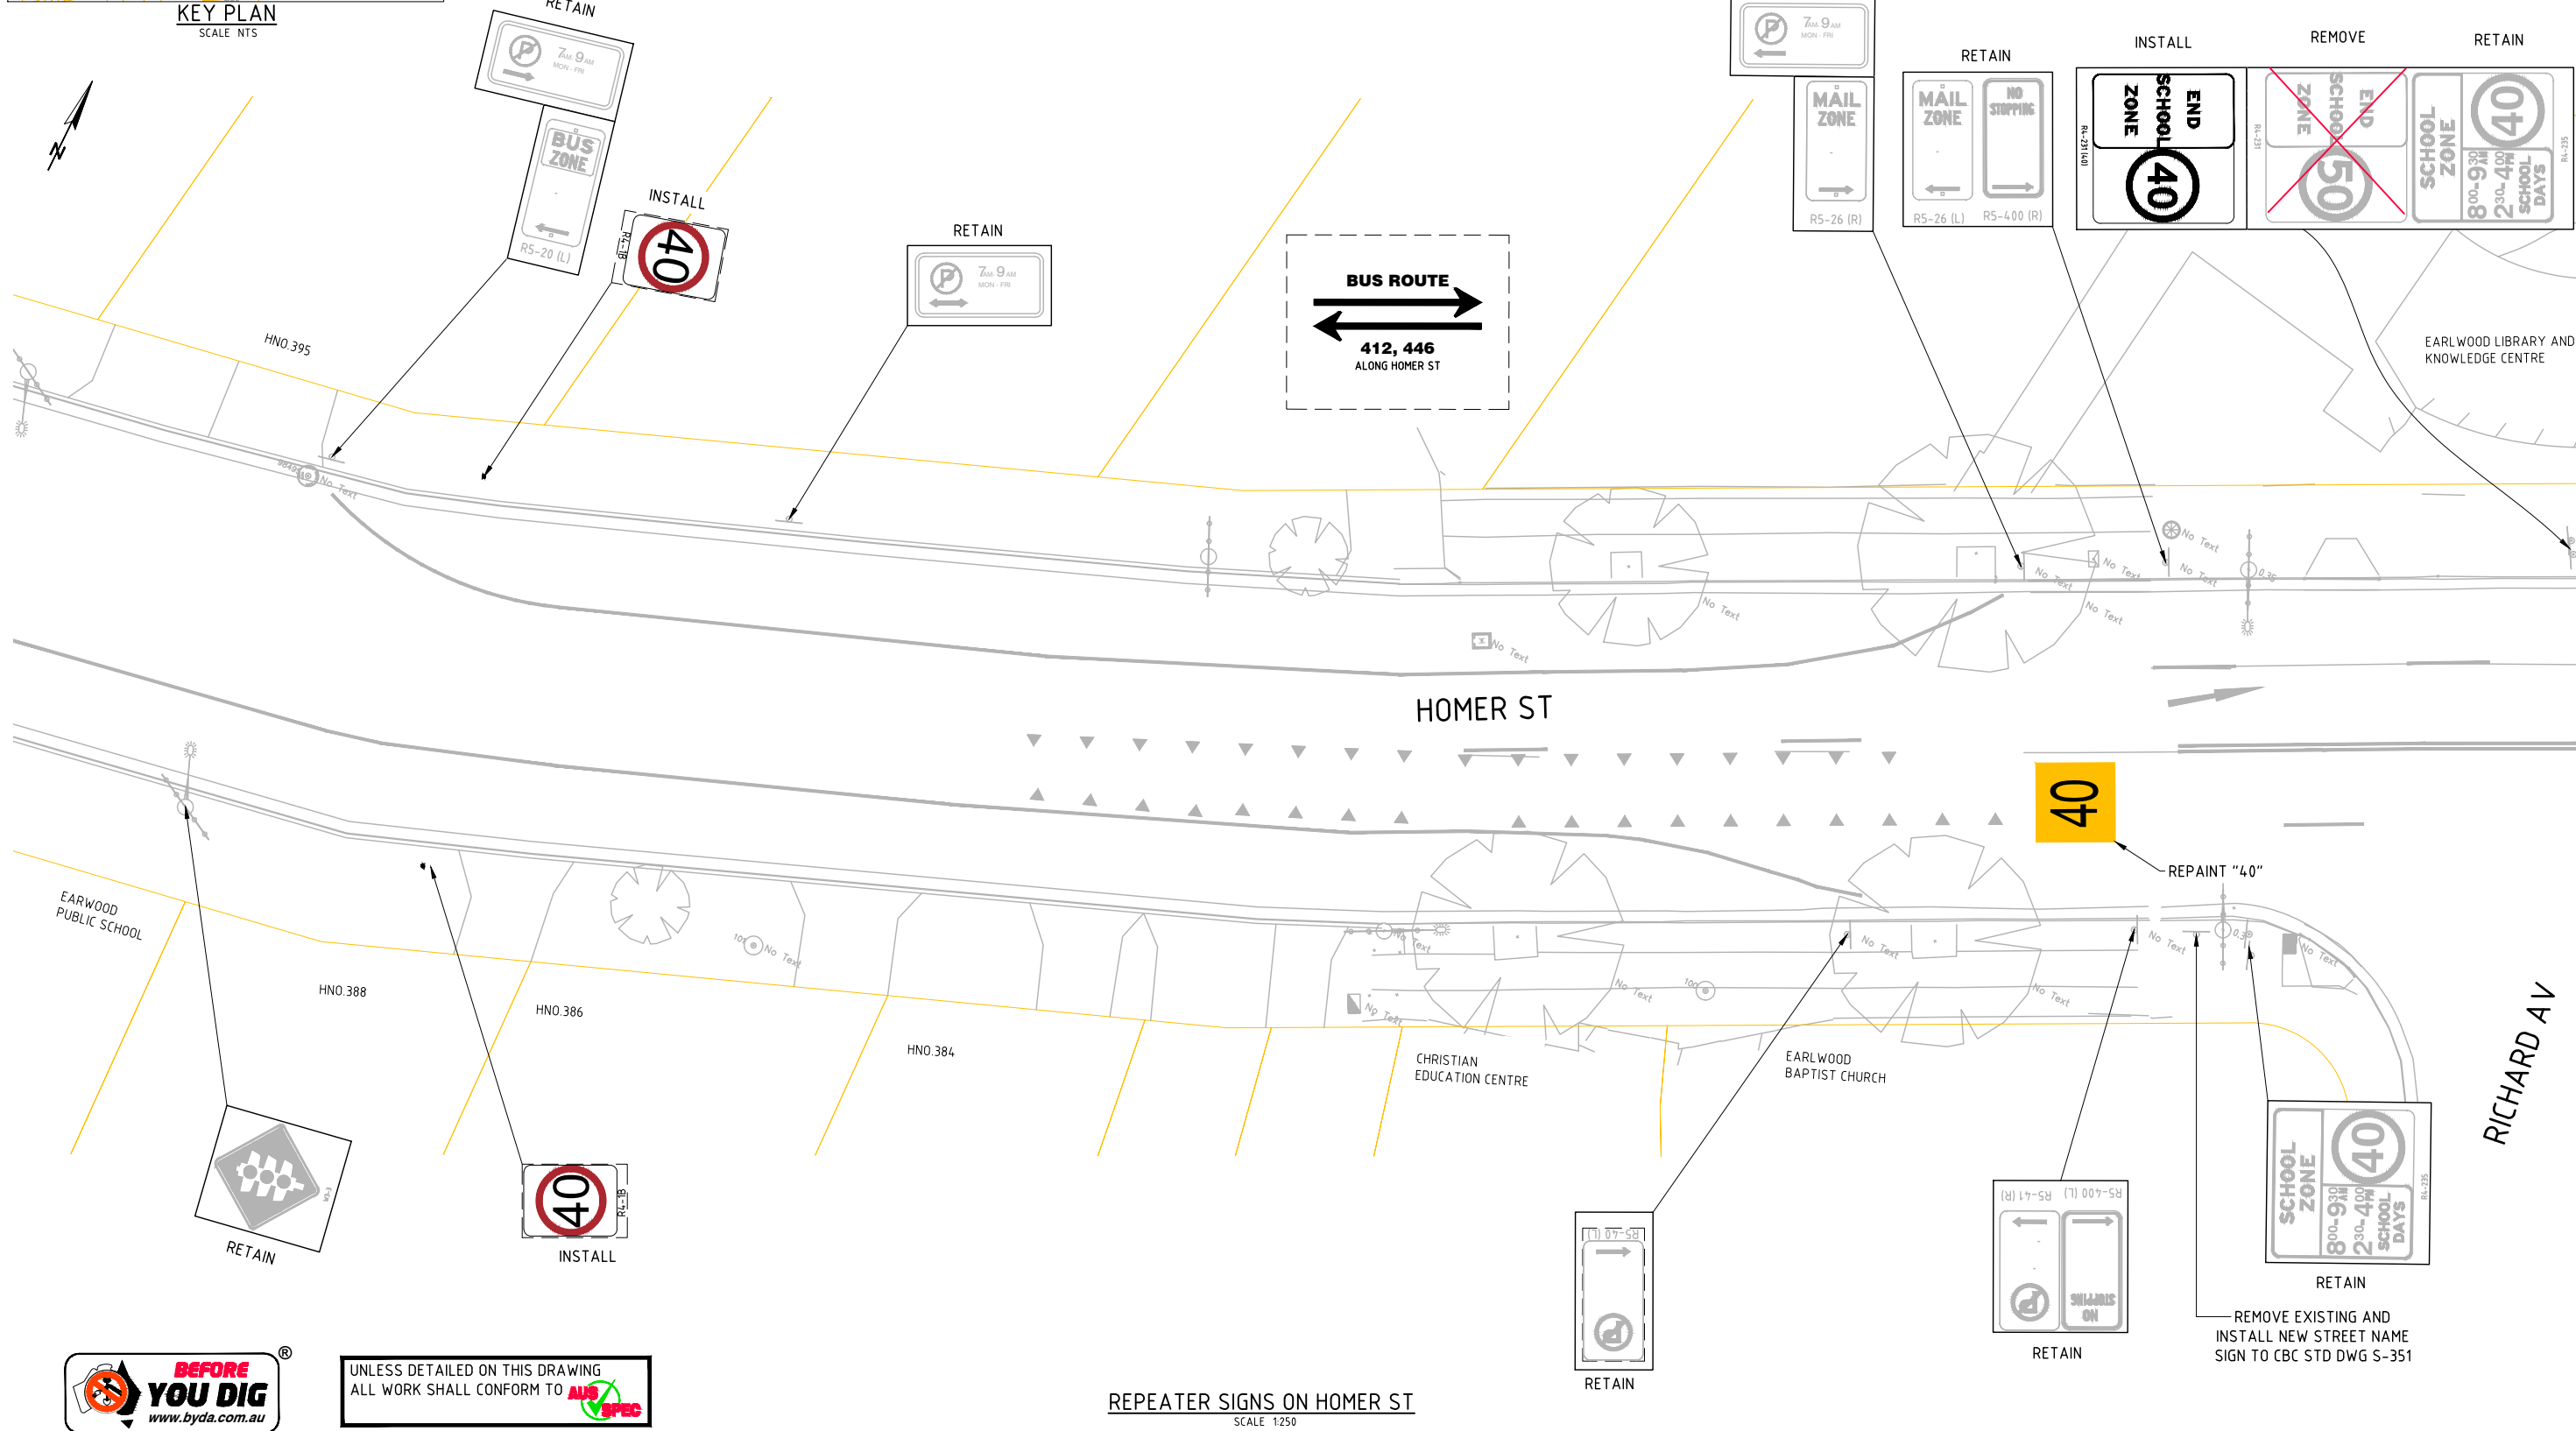

UNLESS DETAILED ON THIS DRAWING
ALL WORK SHALL CONFORM TO **AUS SPEC**

REPEATER SIGNS ON HOMER ST
SCALE 1:250

REVISION			
REV	DESCRIPTION	APPROVED	DATE
1	CONSULTATION	A.T	10/2023

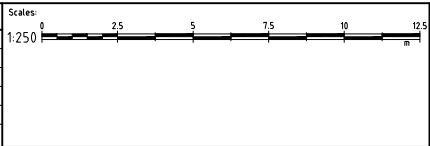

CANTERBURY BANKSTOWN

CIVIC TOWER
LEVEL 1
66-72 RICKARD ROAD
BANKSTOWN, NSW 2200

Ph: (02) 9707 9642
Fax: (02) 9707 9557
Post: PO Box 8
BANKSTOWN, NSW 1885

Client/Asset Owner/Traffic Eng. Name.....PETER LAY Date.....10/2023 Approved for Construction Name..... Date.....	Designer Name.....KIBRIA Date.....10/2023 Verified Name.....ALAN TAN Date.....10/2023	Scale: AS SHOWN Datum: AHD Grid: MGA Sheet Size: A3 Surveyed: H.A.V.Q. Date:..... Drawn: M.K. Date: 10/2023
--	--	---

Client:	CITY OF CANTERBURY BANKSTOWN	PROJECT N°
	EARLWOOD TOWN CENTRE, EARLWOOD 40KM/H HIGH PEDESTRIAN ACTIVITY AREA	CBC01907
	REPEATER SIGNS ON HOMER ST	Sheet No. 4 of 17 Revision 1



FLAT-TOP SPEED HUMP ON WILLIAM ST
SCALE 1:250

CONSULTATION

CITY OF CANTERBURY BANKSTOWN
EARLWOOD TOWN CENTRE, EARLWOOD
40KM/H HIGH PEDESTRIAN ACTIVITY AREA


PROJECT N°	H
------------	---

CBC01907

† No: 5 of 17

1

REVISION			
1	CONSULTATION	A.T	10/2023
REV	DESCRIPTION	APPROVED	DATE

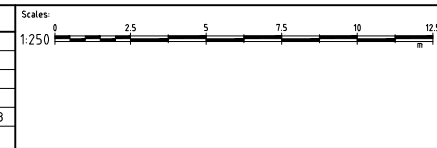

CIVIC TOWER
LEVEL 1
66-72 RICKARD ROAD
BANKSTOWN, NSW 2200

Ph. (02) 9707 9642
Fax (02) 9707 9557
Post: PO Box 8
BANKSTOWN, NSW 1885

Client/Asset Owner/Traffic Eng

Name.....PETER LAY.....

Date10/2023.....

Approved for Construction

Name

Designer	
----------	--

Name.....KIBRIA.....

Date 10/2023

Verified

Name.....ALAN TA.....

Scale: AS SHOWN

.... Datum: AHD

....	Grid: MGA	Sheet Size:
------	-----------	-------------

Surveyed	HA VO	
----------	-------	--

.....	Drawn
-------	-------

Client:	
---------	--

3


--	--

.....	


CITY OF CANTERBURY BANKSTOWN

EARLWOOD TOWN CENTRE, EARLWOOD
40KM/H HIGH PEDESTRIAN ACTIVITY AREA

FLAT-TOP SPEED HUMP ON WILLIAM ST

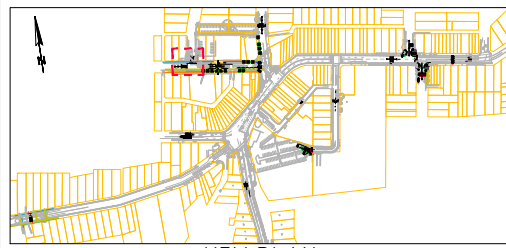


KEY PLAN
SCALE NTS

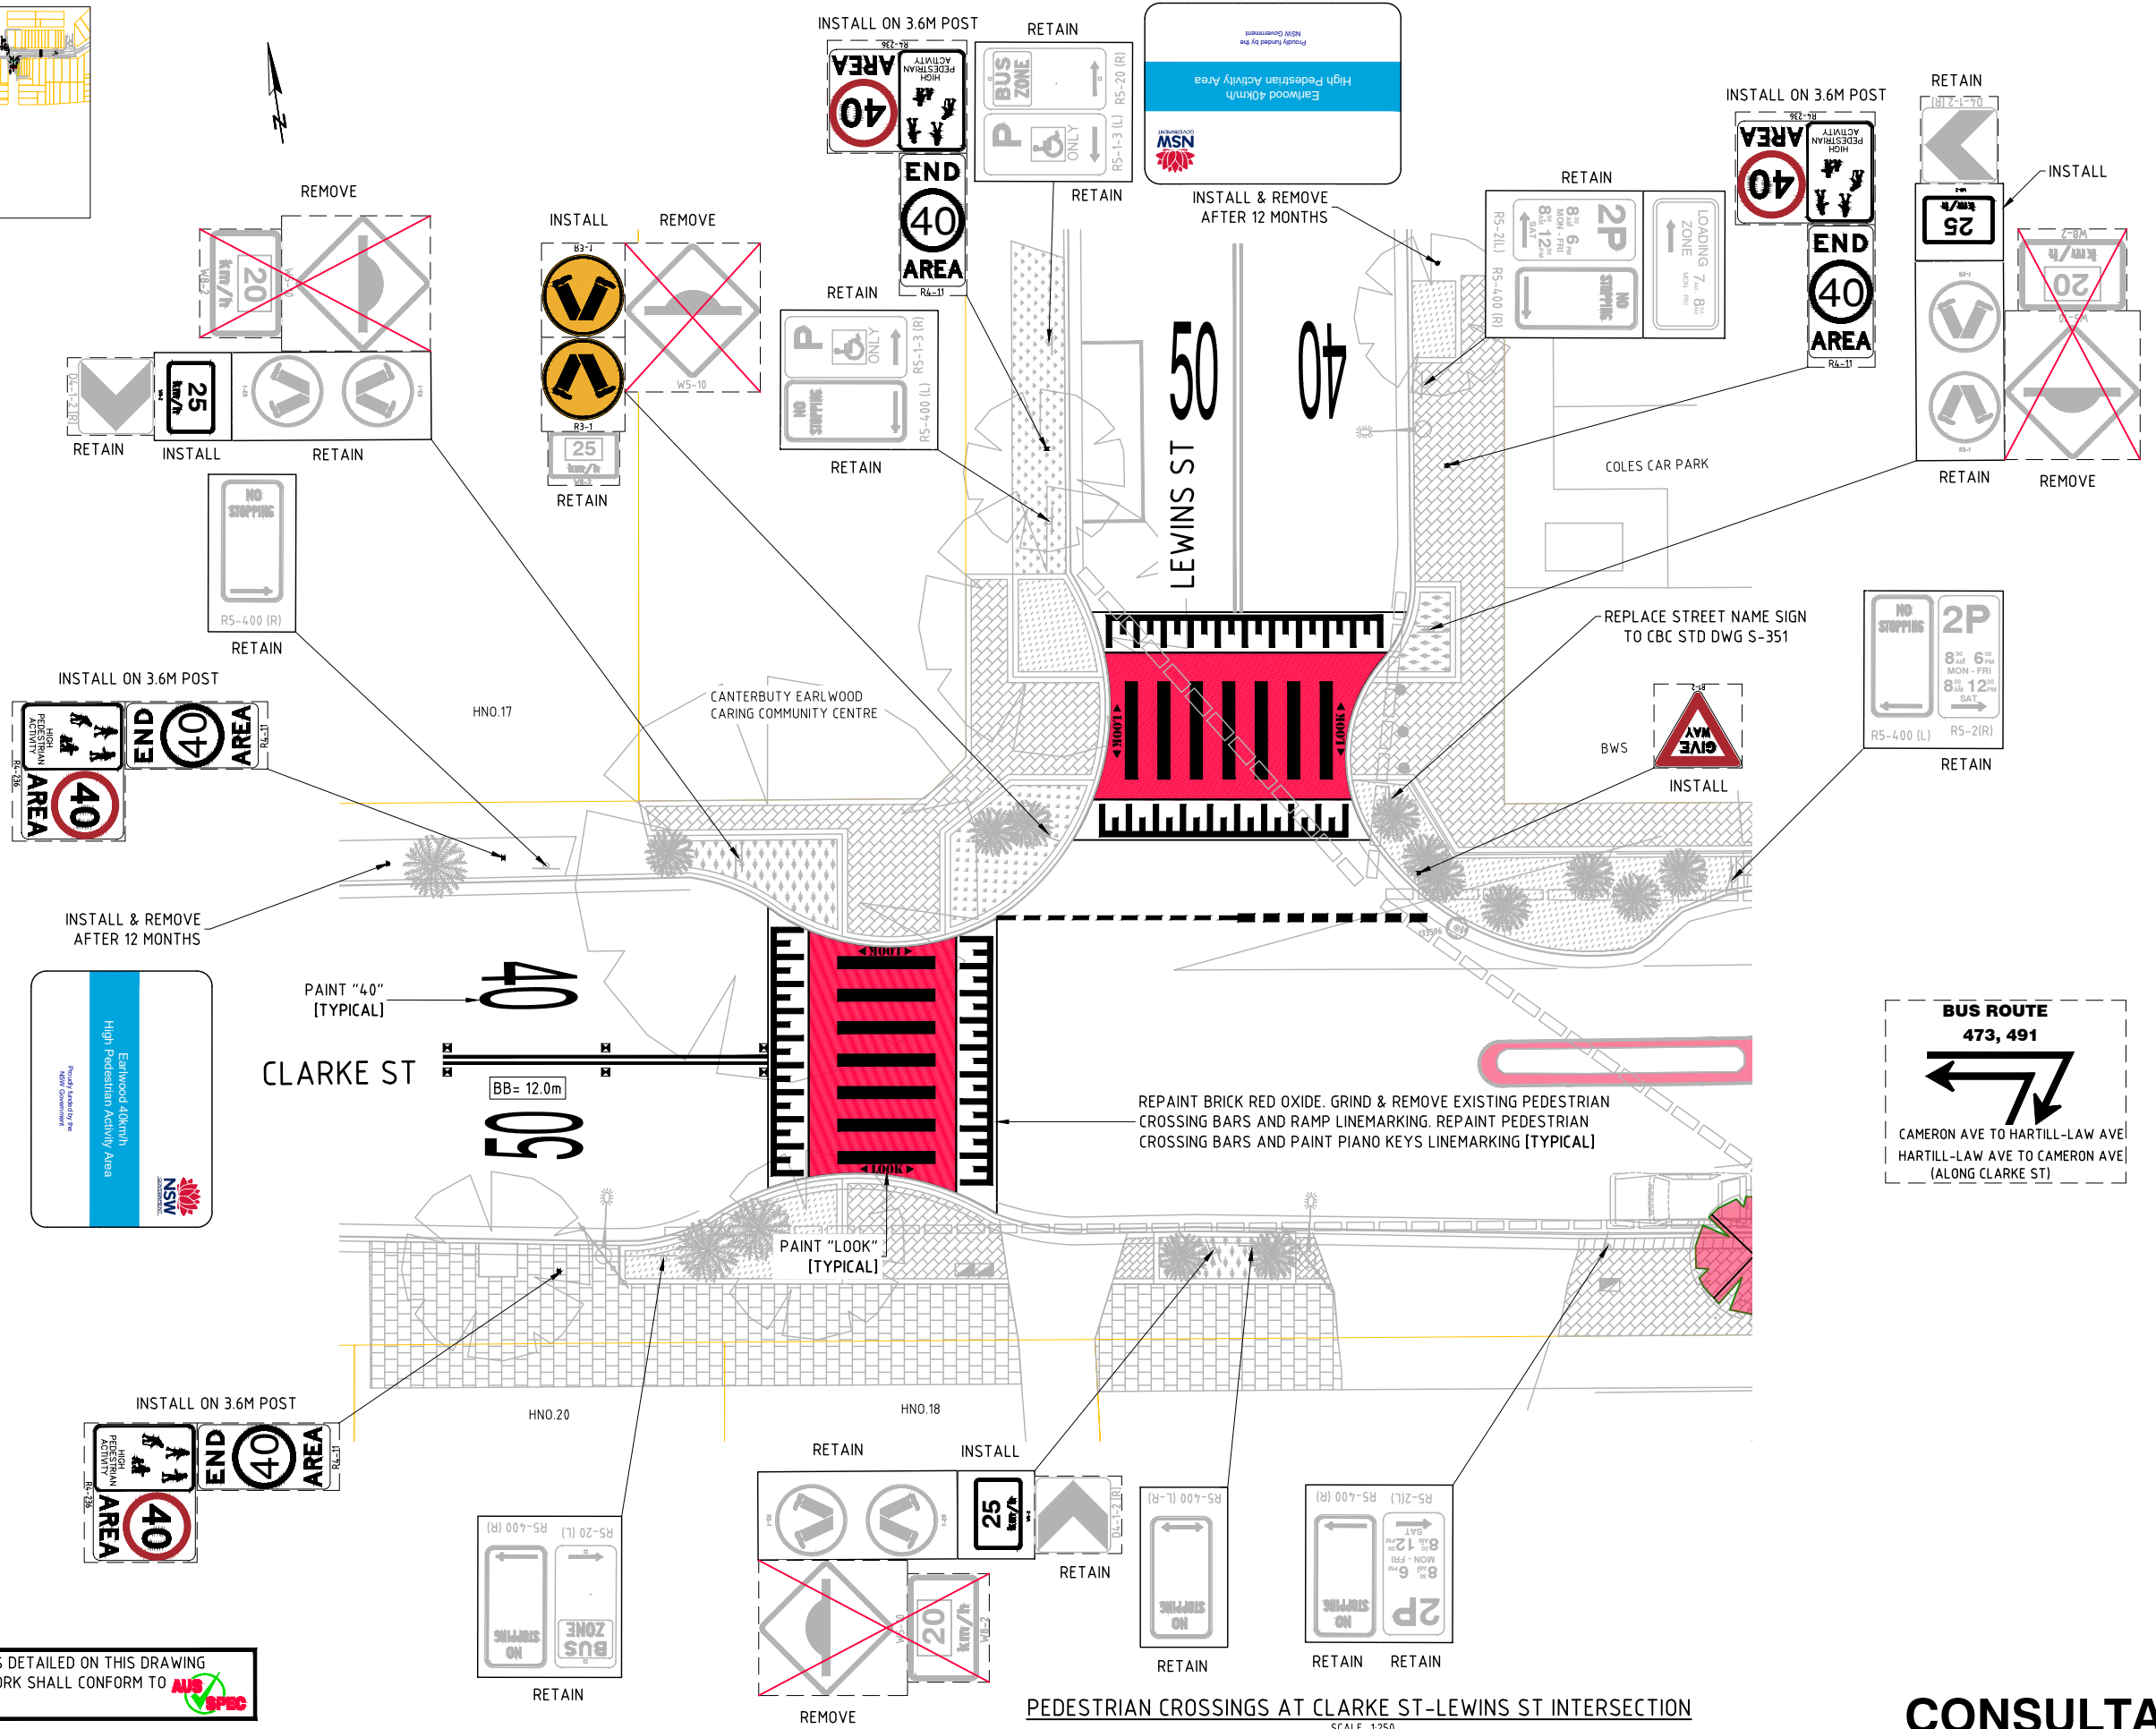

UNLESS DETAILED ON THIS DRAWING
ALL WORK SHALL CONFORM TO **AUS SPEC**


REVISION			
REV	DESCRIPTION	APPROVED	DATE
1	CONSULTATION	A.T	10/2023

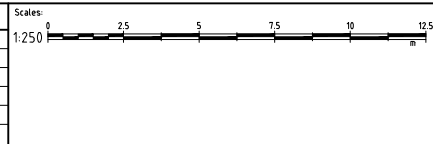


Client/Asset Owner/Traffic Eng. Name: PETER LAY Date: 10/2023 Approved for Construction Name: ALAN TAN Date: 10/2023	Designer Name: KIBRIA Date: 10/2023 Verified Name: ALAN TAN Date: 10/2023	Scale: AS SHOWN Datum: AHD Grid: MGA Sheet Size: A3 Surveyed: H.A. V.R. Date: 10/2023 Drawn: M.K. Date: 10/2023
---	--	--

Client:	CITY OF CANTERBURY BANKSTOWN		PROJECT N°
	EARLWOOD TOWN CENTRE, EARLWOOD		CBC01907
	40KM/H HIGH PEDESTRIAN ACTIVITY AREA		Sheet No: 6 of 17
	PEDESTRIAN CROSSINGS AT CLARKE ST-LEWINS ST INTERSECTION		Revision: 1

U:\Projects\Earlwood Town Centre\HPAA\Map\01 Concept (L2)\CBC01907 Earlwood Town Centre HPAA_CONSULTATION_27-09-2023.dwg 12/10/2023

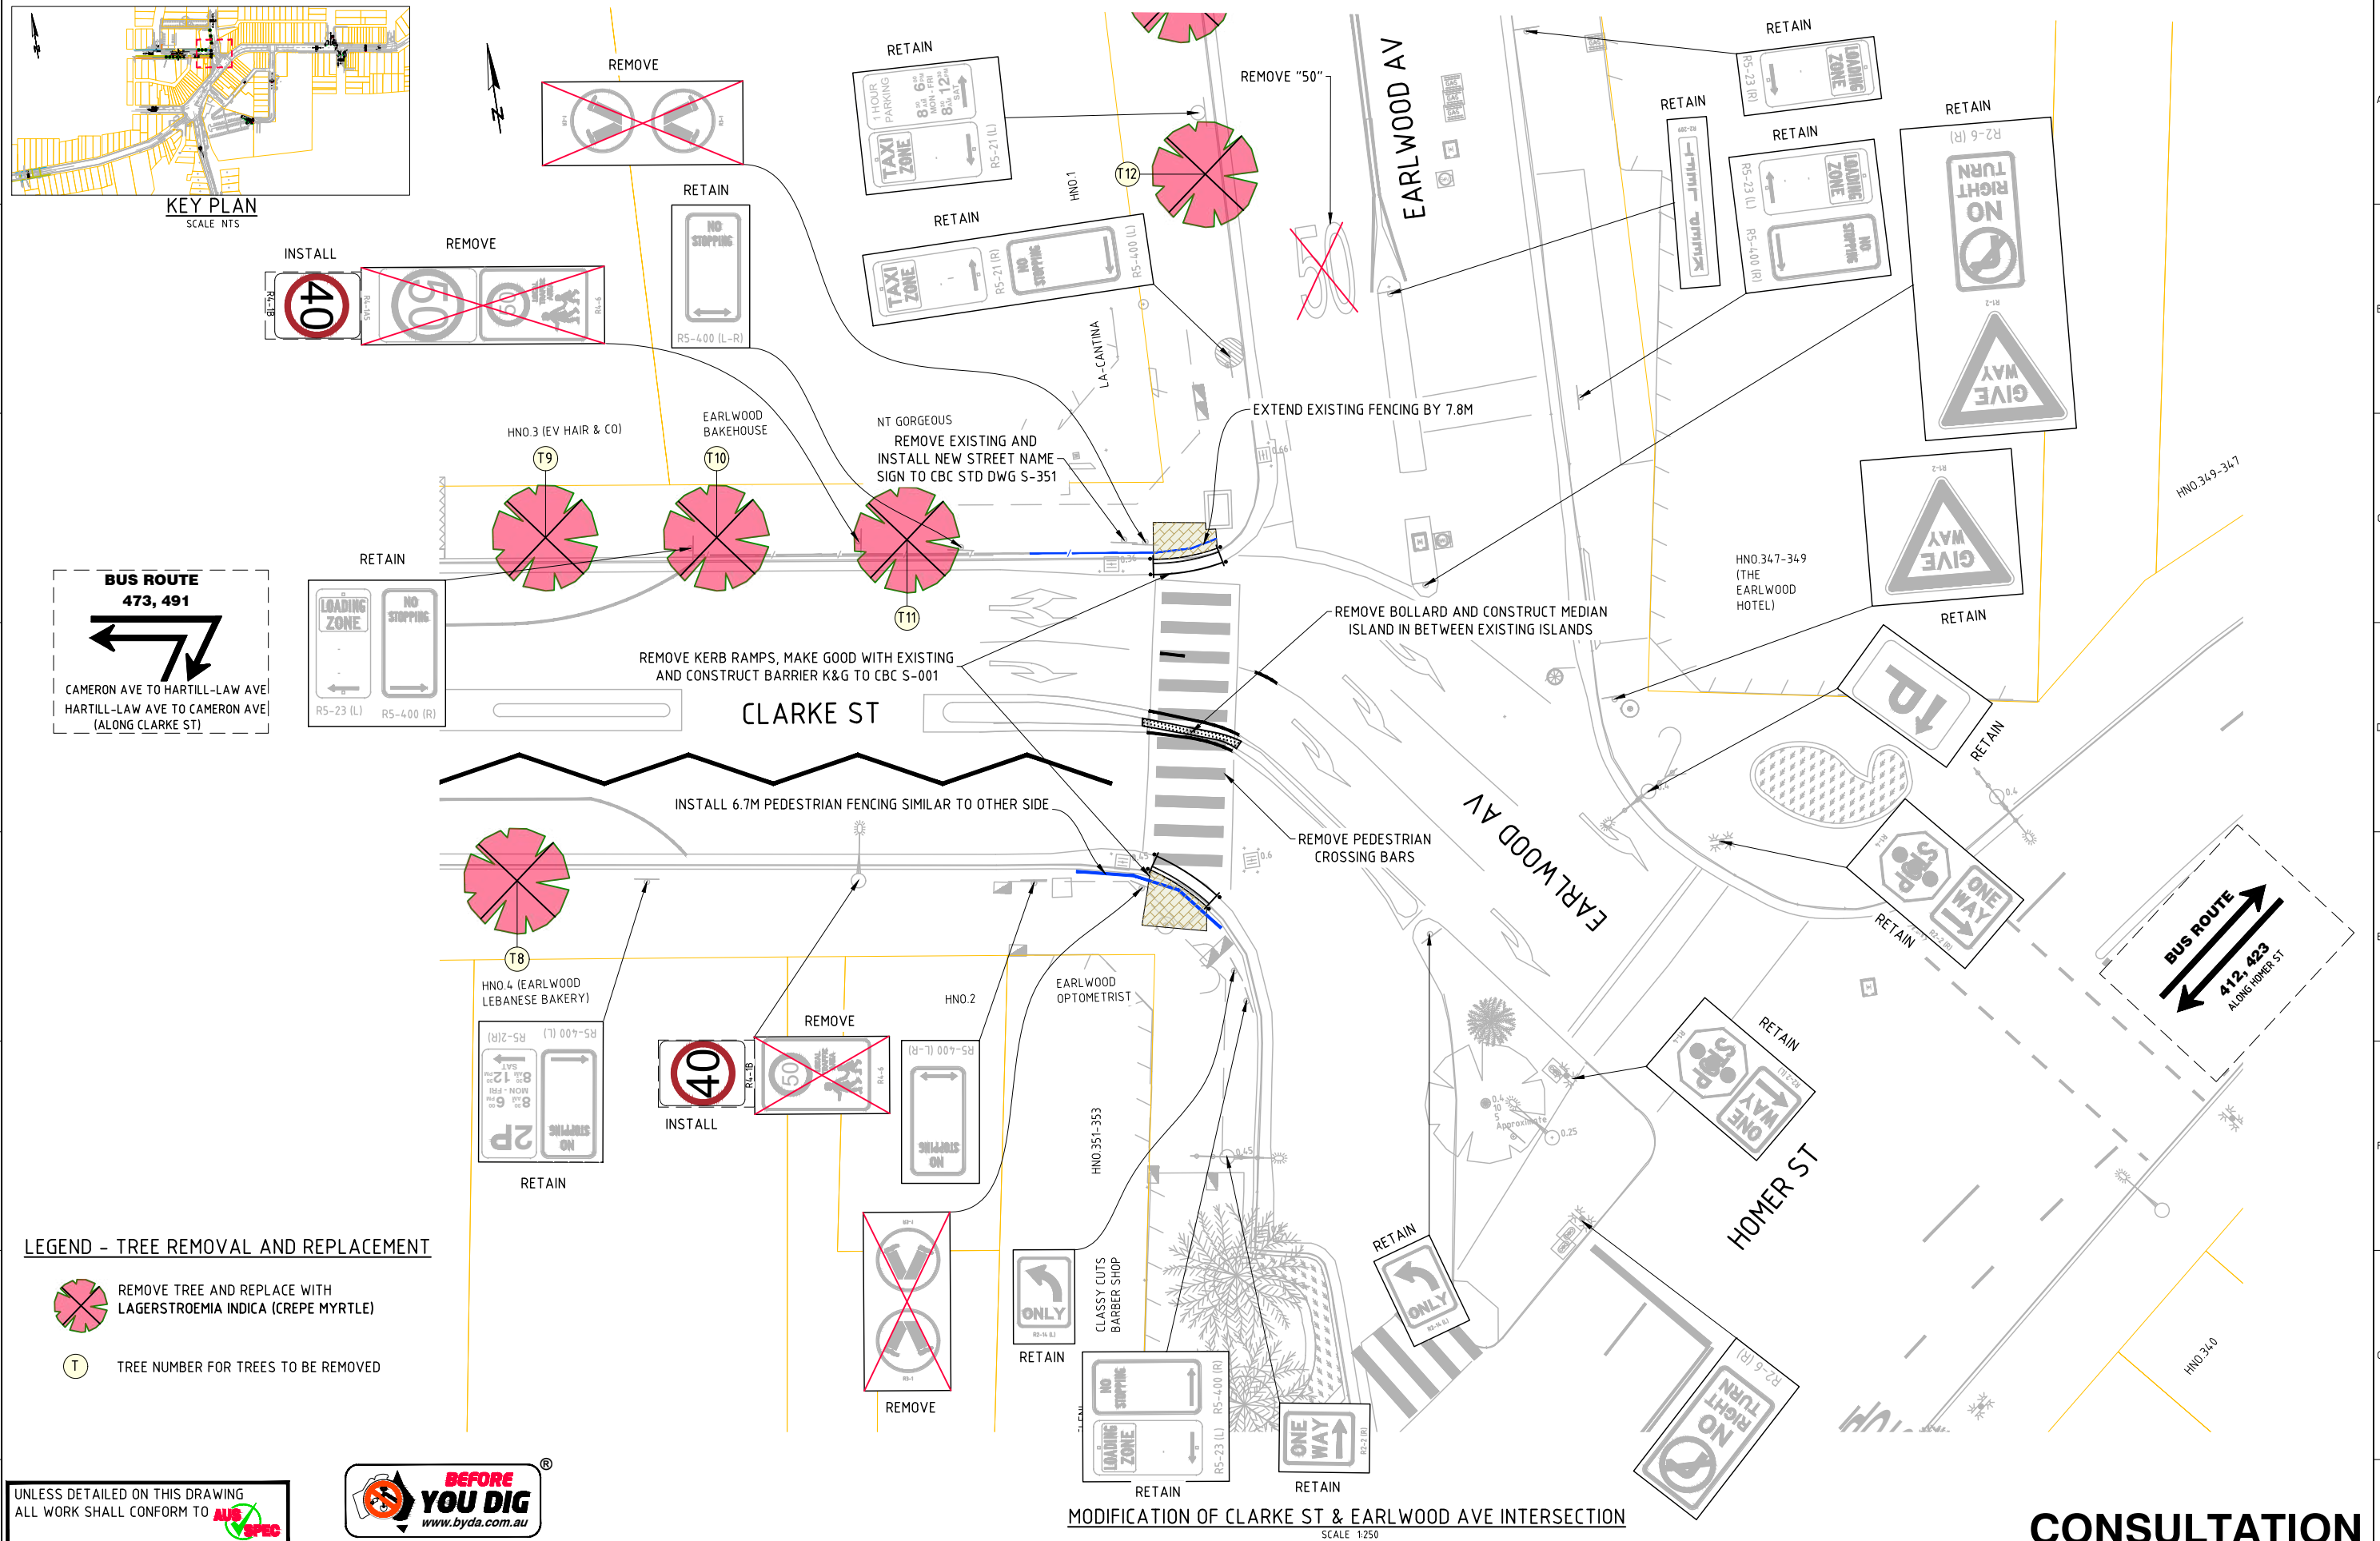

LEGEND - TREE REMOVAL AND REPLACEMENT

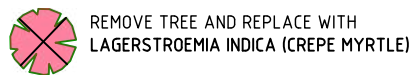

T TREE NUMBER FOR TREES TO BE REMOVED

UNLESS DETAILED ON THIS DRAWING
ALL WORK SHALL CONFORM TO **AUS SPEC**




MODIFICATION OF CLARKE ST & EARLWOOD AVE INTERSECTION

SCALE 1:250

CONSULTATION

REVISION			
REV	DESCRIPTION	APPROVED	DATE
1	CONSULTATION	A.T	10/2023

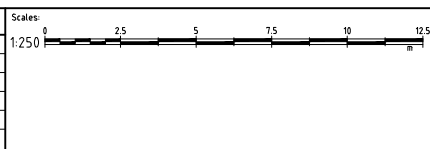


CIVIC TOWER
LEVEL 1
66-72 RICKARD ROAD
BANKSTOWN, NSW 2200

Ph: (02) 9707 9642
Fax: (02) 9707 9557
Post: PO Box 8
BANKSTOWN, NSW 1895


Client/Asset Owner/Traffic Eng.		Designer		Scale		Client	
Name	PETER LAY	Name	KIBRIA	Scale	AS SHOWN	CITY OF CANTERBURY BANKSTOWN	
Date	10/2023	Date	10/2023	Datum	AHD		
Approved for Construction		Verified		Grid	MGA	EARLWOOD TOWN CENTRE, EARLWOOD	
Name	ALAN TAN	Name	ALAN TAN	Sheet	A3		
Date	10/2023	Date	10/2023	Surveyed	HA, VQ	40KM/H HIGH PEDESTRIAN ACTIVITY AREA	
				Drawn	MK		
				Date	10/2023	MODIFICATION OF CLARKE ST & EARLWOOD AVE INTERSECTION	

CITY OF CANTERBURY BANKSTOWN				PROJECT N°
EARLWOOD TOWN CENTRE, EARLWOOD				CBC01907
40KM/H HIGH PEDESTRIAN ACTIVITY AREA				Sheet No: 8 of 17
MODIFICATION OF CLARKE ST & EARLWOOD AVE INTERSECTION				Revision: 1

U:\Projects\Earlwood Town Centre\HPAA\Map\01 Concept\12\12\09\07 Earlwood Town Centre HPAA CONSULTATION_27-09-2023.dwg 12/10/2023

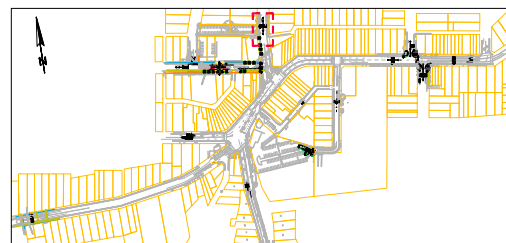

KEY PLAN
SCALE: NTS

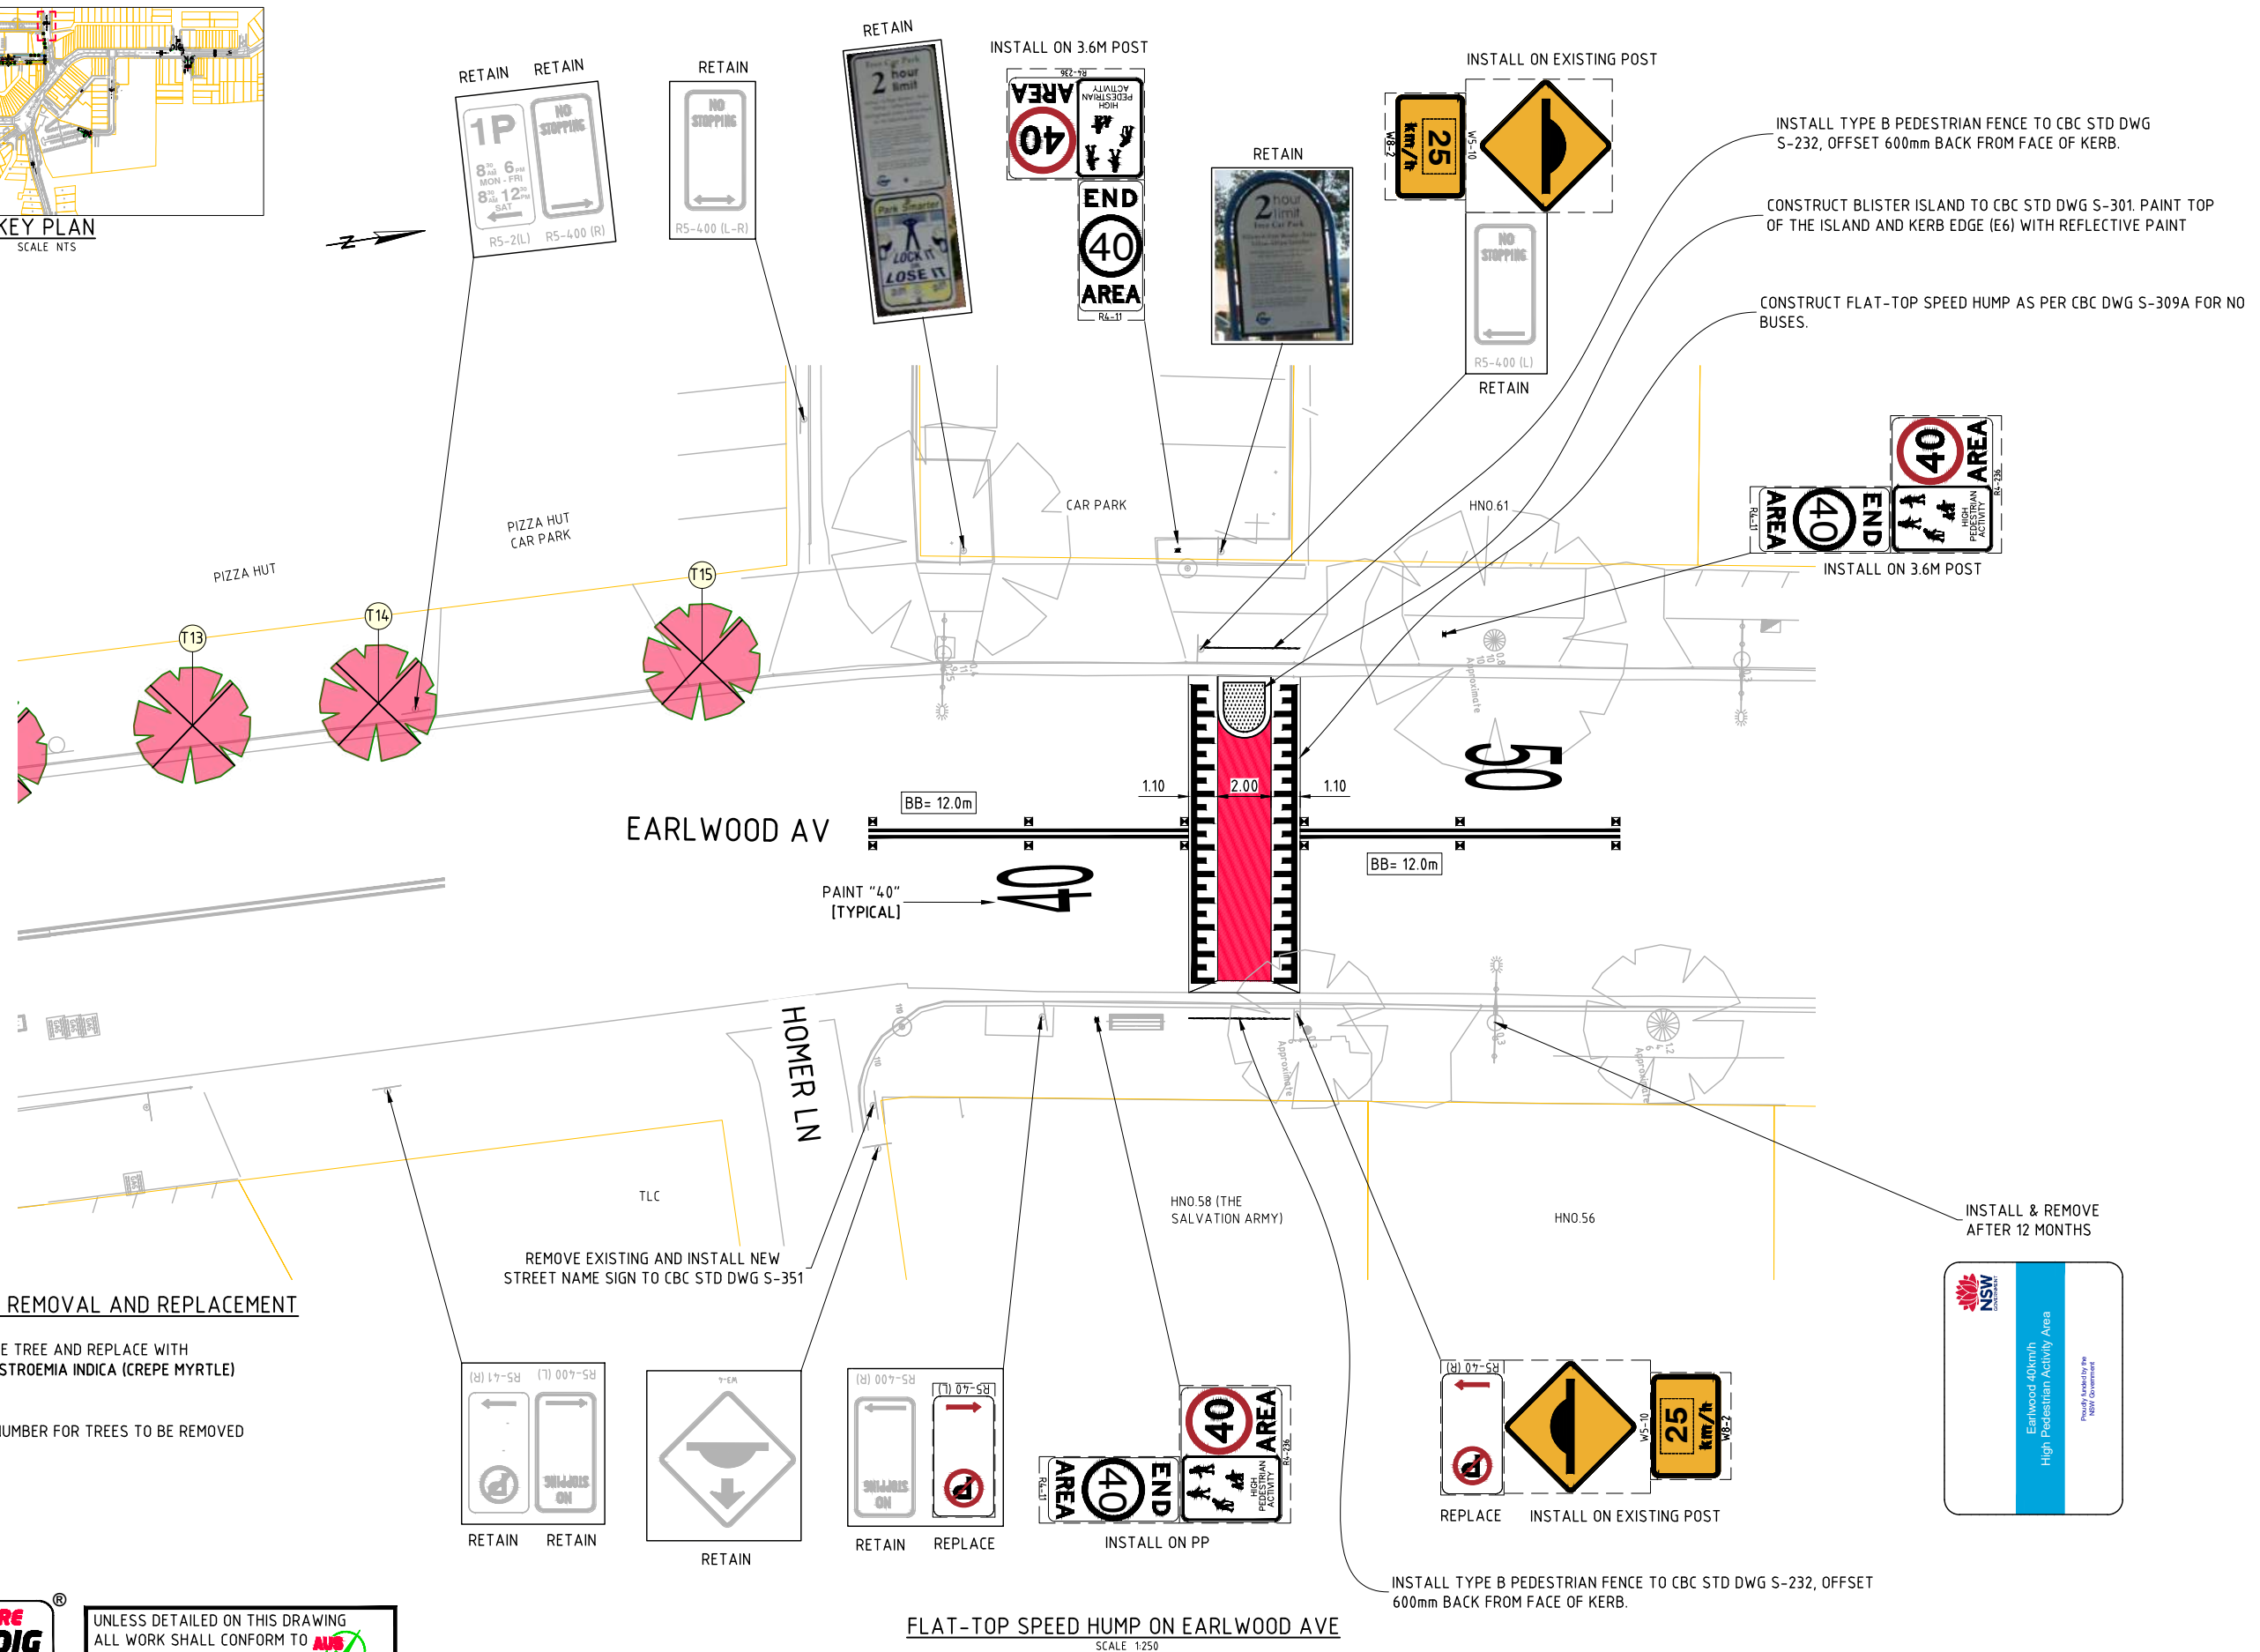

LEGEND - TREE REMOVAL AND REPLACEMENT



REMOVE TREE AND REPLACE WITH
LAGERSTROEMIA INDICA (CREPE MYRTLE)



TREE NUMBER FOR TREES TO BE REMOVED



UNLESS DETAILED ON THIS DRAWING
ALL WORK SHALL CONFORM TO **AUS SPEC**

FLAT-TOP SPEED HUMPS ON EARLWOOD AVE
SCALE: 1:250



CIVIC TOWER
LEVEL 1
66-72 RICKARD ROAD
BANKSTOWN, NSW 2200
Ph: (02) 9707 9642
Fax: (02) 9707 9557
Post: PO Box 8
BANKSTOWN, NSW 1885

Client/Asset Owner/Traffic Eng.
Name: PETER LAY
Date: 10/2023
Approved for Construction
Name: ALAN TAN
Date: 10/2023

Designer
Name: KIBRIA
Date: 10/2023
Verified
Name: ALAN TAN
Date: 10/2023

Scale: AS SHOWN
Datum: AHD
Grid: MGA
Sheet Size: A3
Surveyed: N/A, V.R.
Drawn: MK
Date: 10/2023


Client:

CITY OF CANTERBURY BANKSTOWN
EARLWOOD TOWN CENTRE, EARLWOOD
40KM/H HIGH PEDESTRIAN ACTIVITY AREA


PROJECT N°
CBC01907
Sheet No: 9 of 17
Revision: 1

FLAT-TOP SPEED HUMPS ON EARLWOOD AVE

U:\Projects\Earlwood Town Centre HPAA\Map\01 Concept (L2)\CBC01907 Earlwood Town Centre HPAA_CONSULTATION_27-09-2023.dwg 12/10/2023

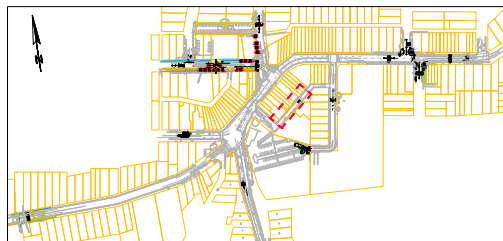

KEY PLAN
SCALE NTS

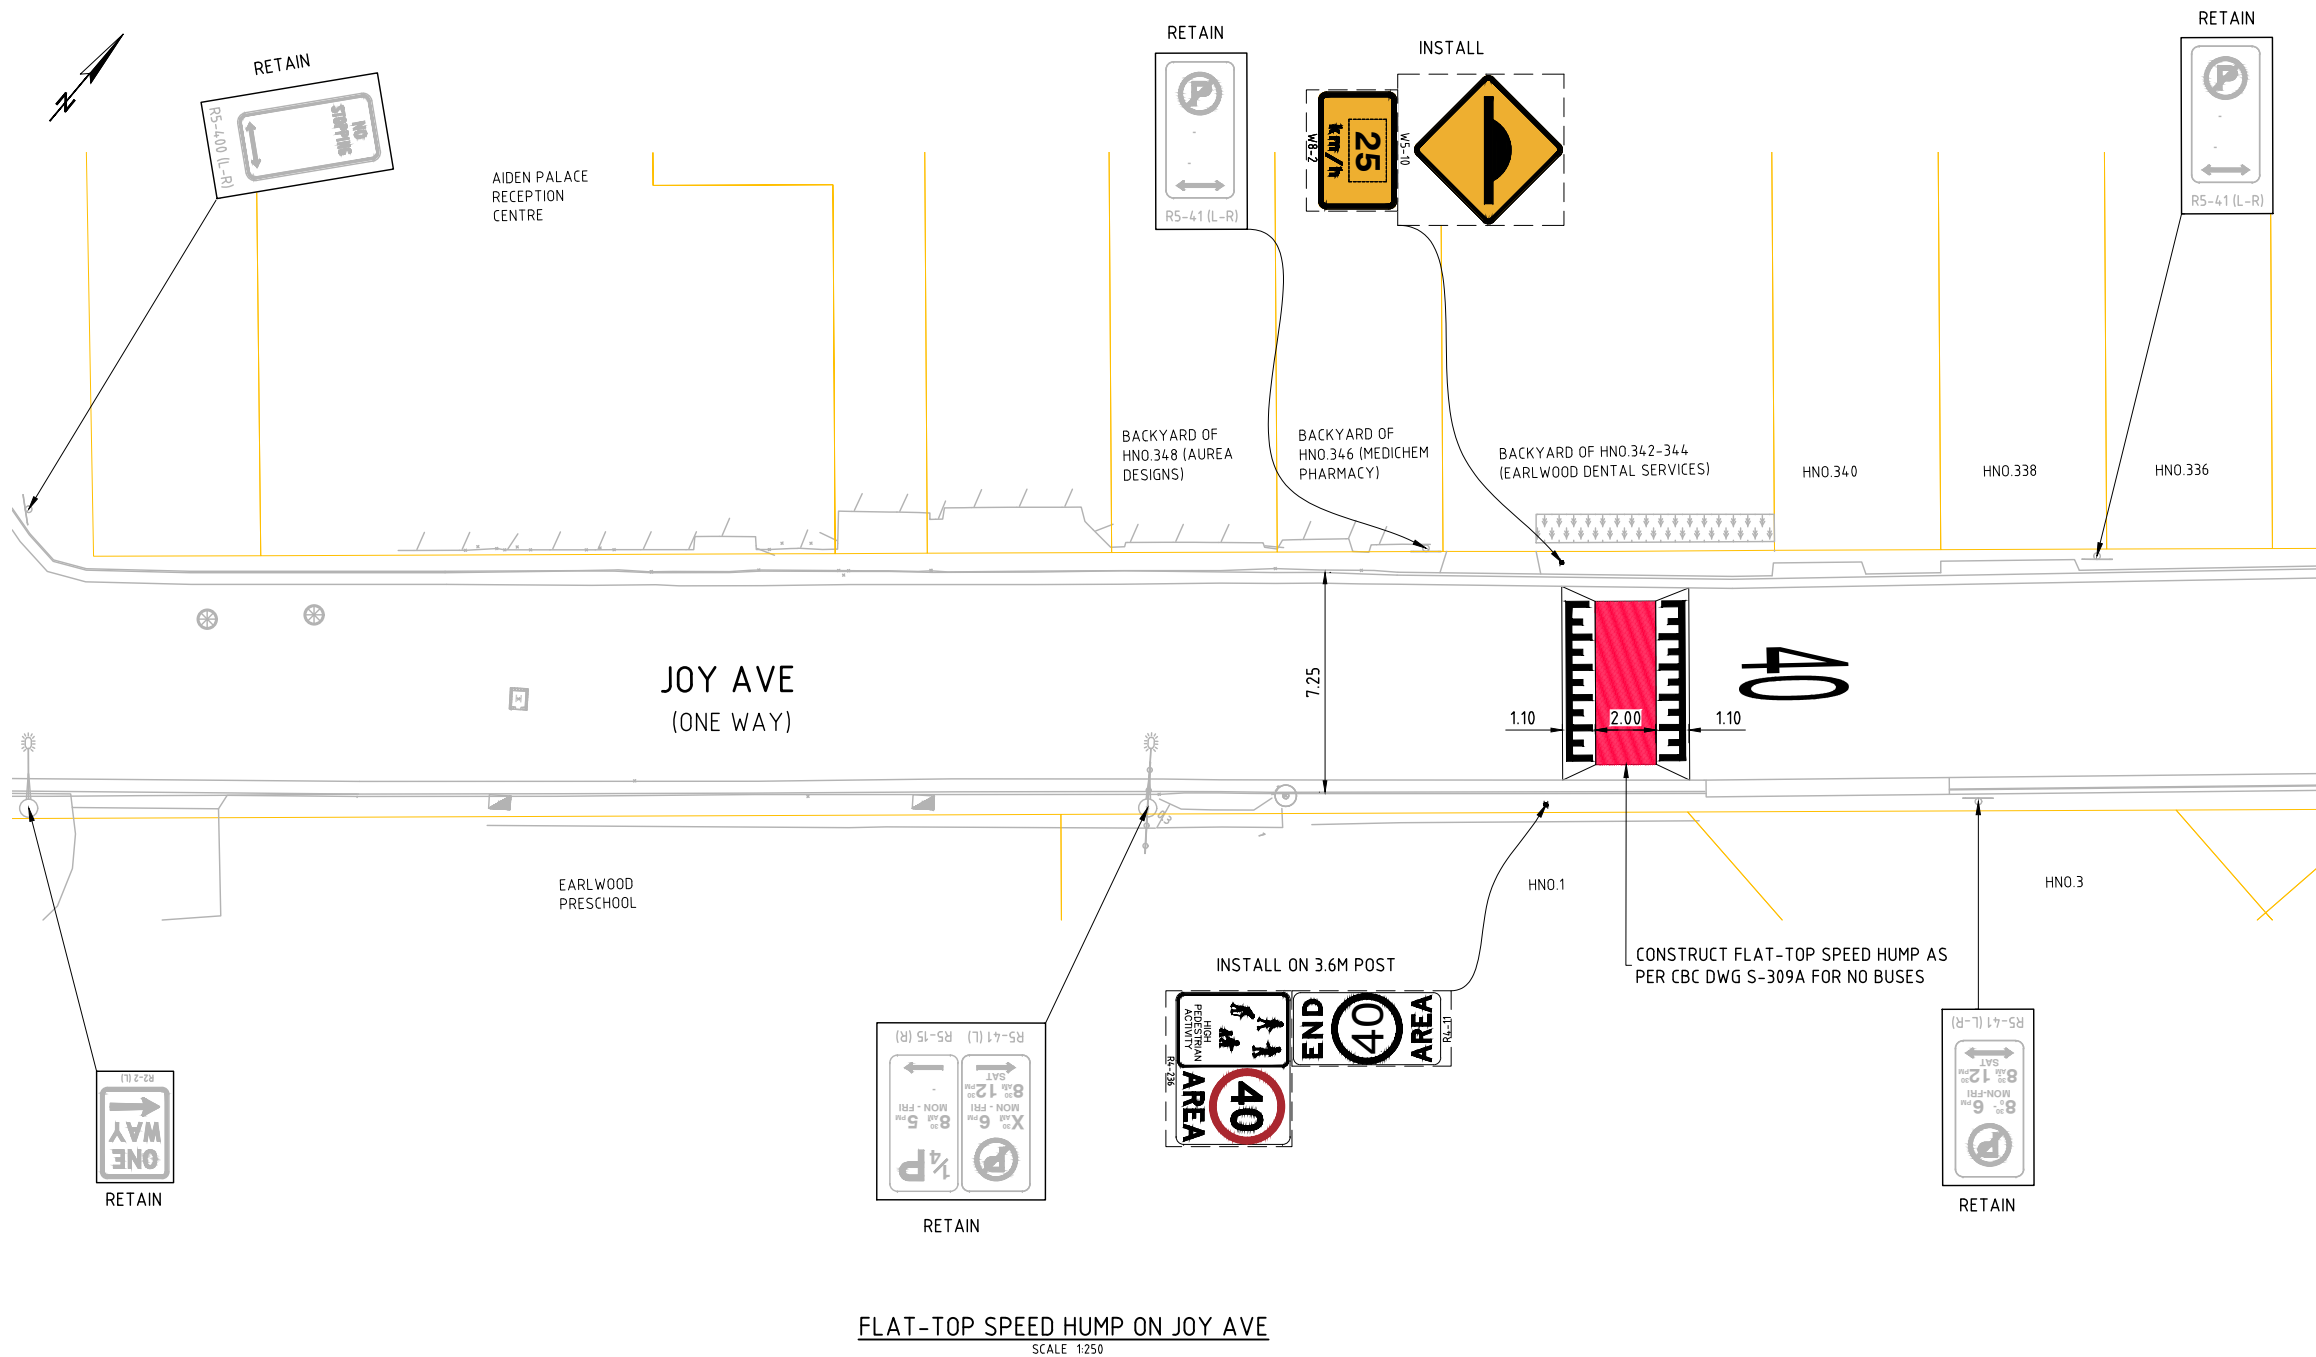


FLAT-TOP SPEED HUMPS ON JOY AVE
SCALE 1:250



UNLESS DETAILED ON THIS DRAWING
ALL WORK SHALL CONFORM TO 


REVISION			
REV	DESCRIPTION	APPROVED	DATE
1	CONSULTATION	A.T	10/2023

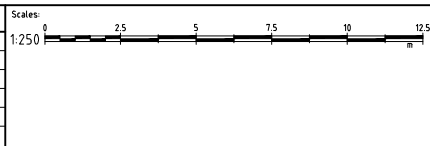

Client/Asset Owner/Traffic Eng.	Designer	Scale:	AS SHOWN
Name: PETER LAY	Name: KIRRIA	Datum:	AHD
Date: 10/2023	Date: 10/2023	Grid:	MGA
Approved for Construction	Verified	Sheet Size:	A3
Name: ALAN TAN	Name: ALAN TAN	Surveyed:	HA, VQ
Date: 10/2023	Date: 10/2023	Drawn:	MK
		Date:	10/2023

Client: CITY OF CANTERBURY BANKSTOWN		PROJECT N°
EARLWOOD TOWN CENTRE, EARLWOOD		CBC01907
40KM/H HIGH PEDESTRIAN ACTIVITY AREA		Sheet No: 11 of 17
FLAT-TOP SPEED HUMPS ON JOY AVE		Revision: 1

U:\Projects\Earlwood Town Centre HPAA\Map\01 Concept (L2)\CBC01907 Earlwood Town Centre HPAA_CONSULTATION_27-09-2023.dwg 12/10/2023

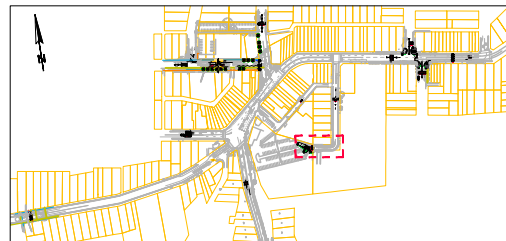

KEY PLAN
SCALE NTS



INSTALL & REMOVE
AFTER 12 MONTHS




INSTALL FIXED SURFACE MOUNT
BOLLARD TO CBC S-237, CENTRALLY
IN RAMP. USE PACKERS OR SIMILAR
TO ENSURE BOLLARD IS VERTICAL.



INSTALL TYPE B PEDESTRIAN
FENCE TO CBC STD DWG S-232

CONSTRUCT 1.2M WIDE STANDARD
FOOTPATH 'TYPE A1' TO CBC S-027

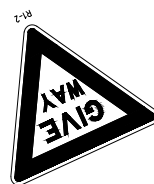


CAR PARK


RECONSTRUCT PAVEMENT
AS REQUIRED

CONSTRUCT KERB
RAMP TO CBC S-003
[TYPICAL]

INSTALL

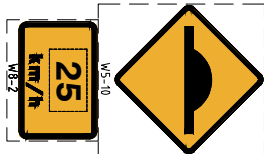

RETAIN

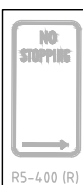


RETAIN




RETAIN



INSTALL STANDARD SPECIAL USE
FLAT-TOP SPEED HUMP TO CBC S-303

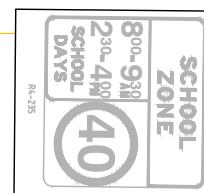

RETAIN

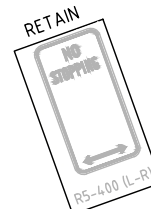


HNO 13

HNO 15

RETAIN



OUR LADY OF LOURDES
CATHOLIC PRIMARY SCHOOL

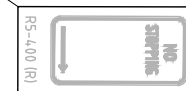

RETAIN

ST JAMES AV




RETAIN


RETAIN



RETAIN

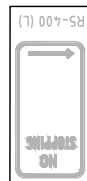

RETAIN

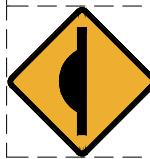


INSTALL



INSTALL



RETAIN

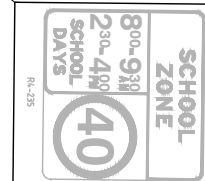

RETAIN


FLAT-TOP SPEED HUMP AT ST JAMES AVE CAR PARK ENTRANCE

SCALE 1:250



UNLESS DETAILED ON THIS DRAWING
ALL WORK SHALL CONFORM TO **AUS SPEC**

REVISION			
REV	DESCRIPTION	APPROVED	DATE
1	CONSULTATION	A.T	10/2023

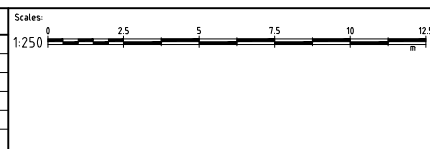


CIVIC TOWER
LEVEL 1
66-72 RICKARD ROAD
BANKSTOWN, NSW 2200


Ph: (02) 9707 9642
Fax: (02) 9707 9557
Post: PO Box 8
BANKSTOWN, NSW 1885

Client/Asset Owner/Traffic Eng.	Designer	Scale:	AS SHOWN
Name: PETER LAY	Name: KIRRIA	Datum:	AHD
Date: 10/2023	Date: 10/2023	Grid:	MGA
Approved for Construction	Verified	Sheet:	A3
Name: ALAN TAN	Name: ALAN TAN	Surveyed:	NA, XQ
Date: 10/2023	Date: 10/2023	Drawn:	MK
		Date:	10/2023

Client:		PROJECT N°	
CITY OF CANTERBURY BANKSTOWN		CBC01907	
EARLWOOD TOWN CENTRE, EARLWOOD		Sheet No: 12 of 17	
40KM/H HIGH PEDESTRIAN ACTIVITY AREA		Revision: 1	
FLAT-TOP SPEED HUMP AT ST JAMES AVE CAR PARK ENTRANCE			

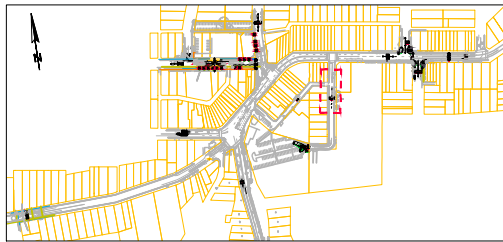

KEY PLAN
SCALE NTS

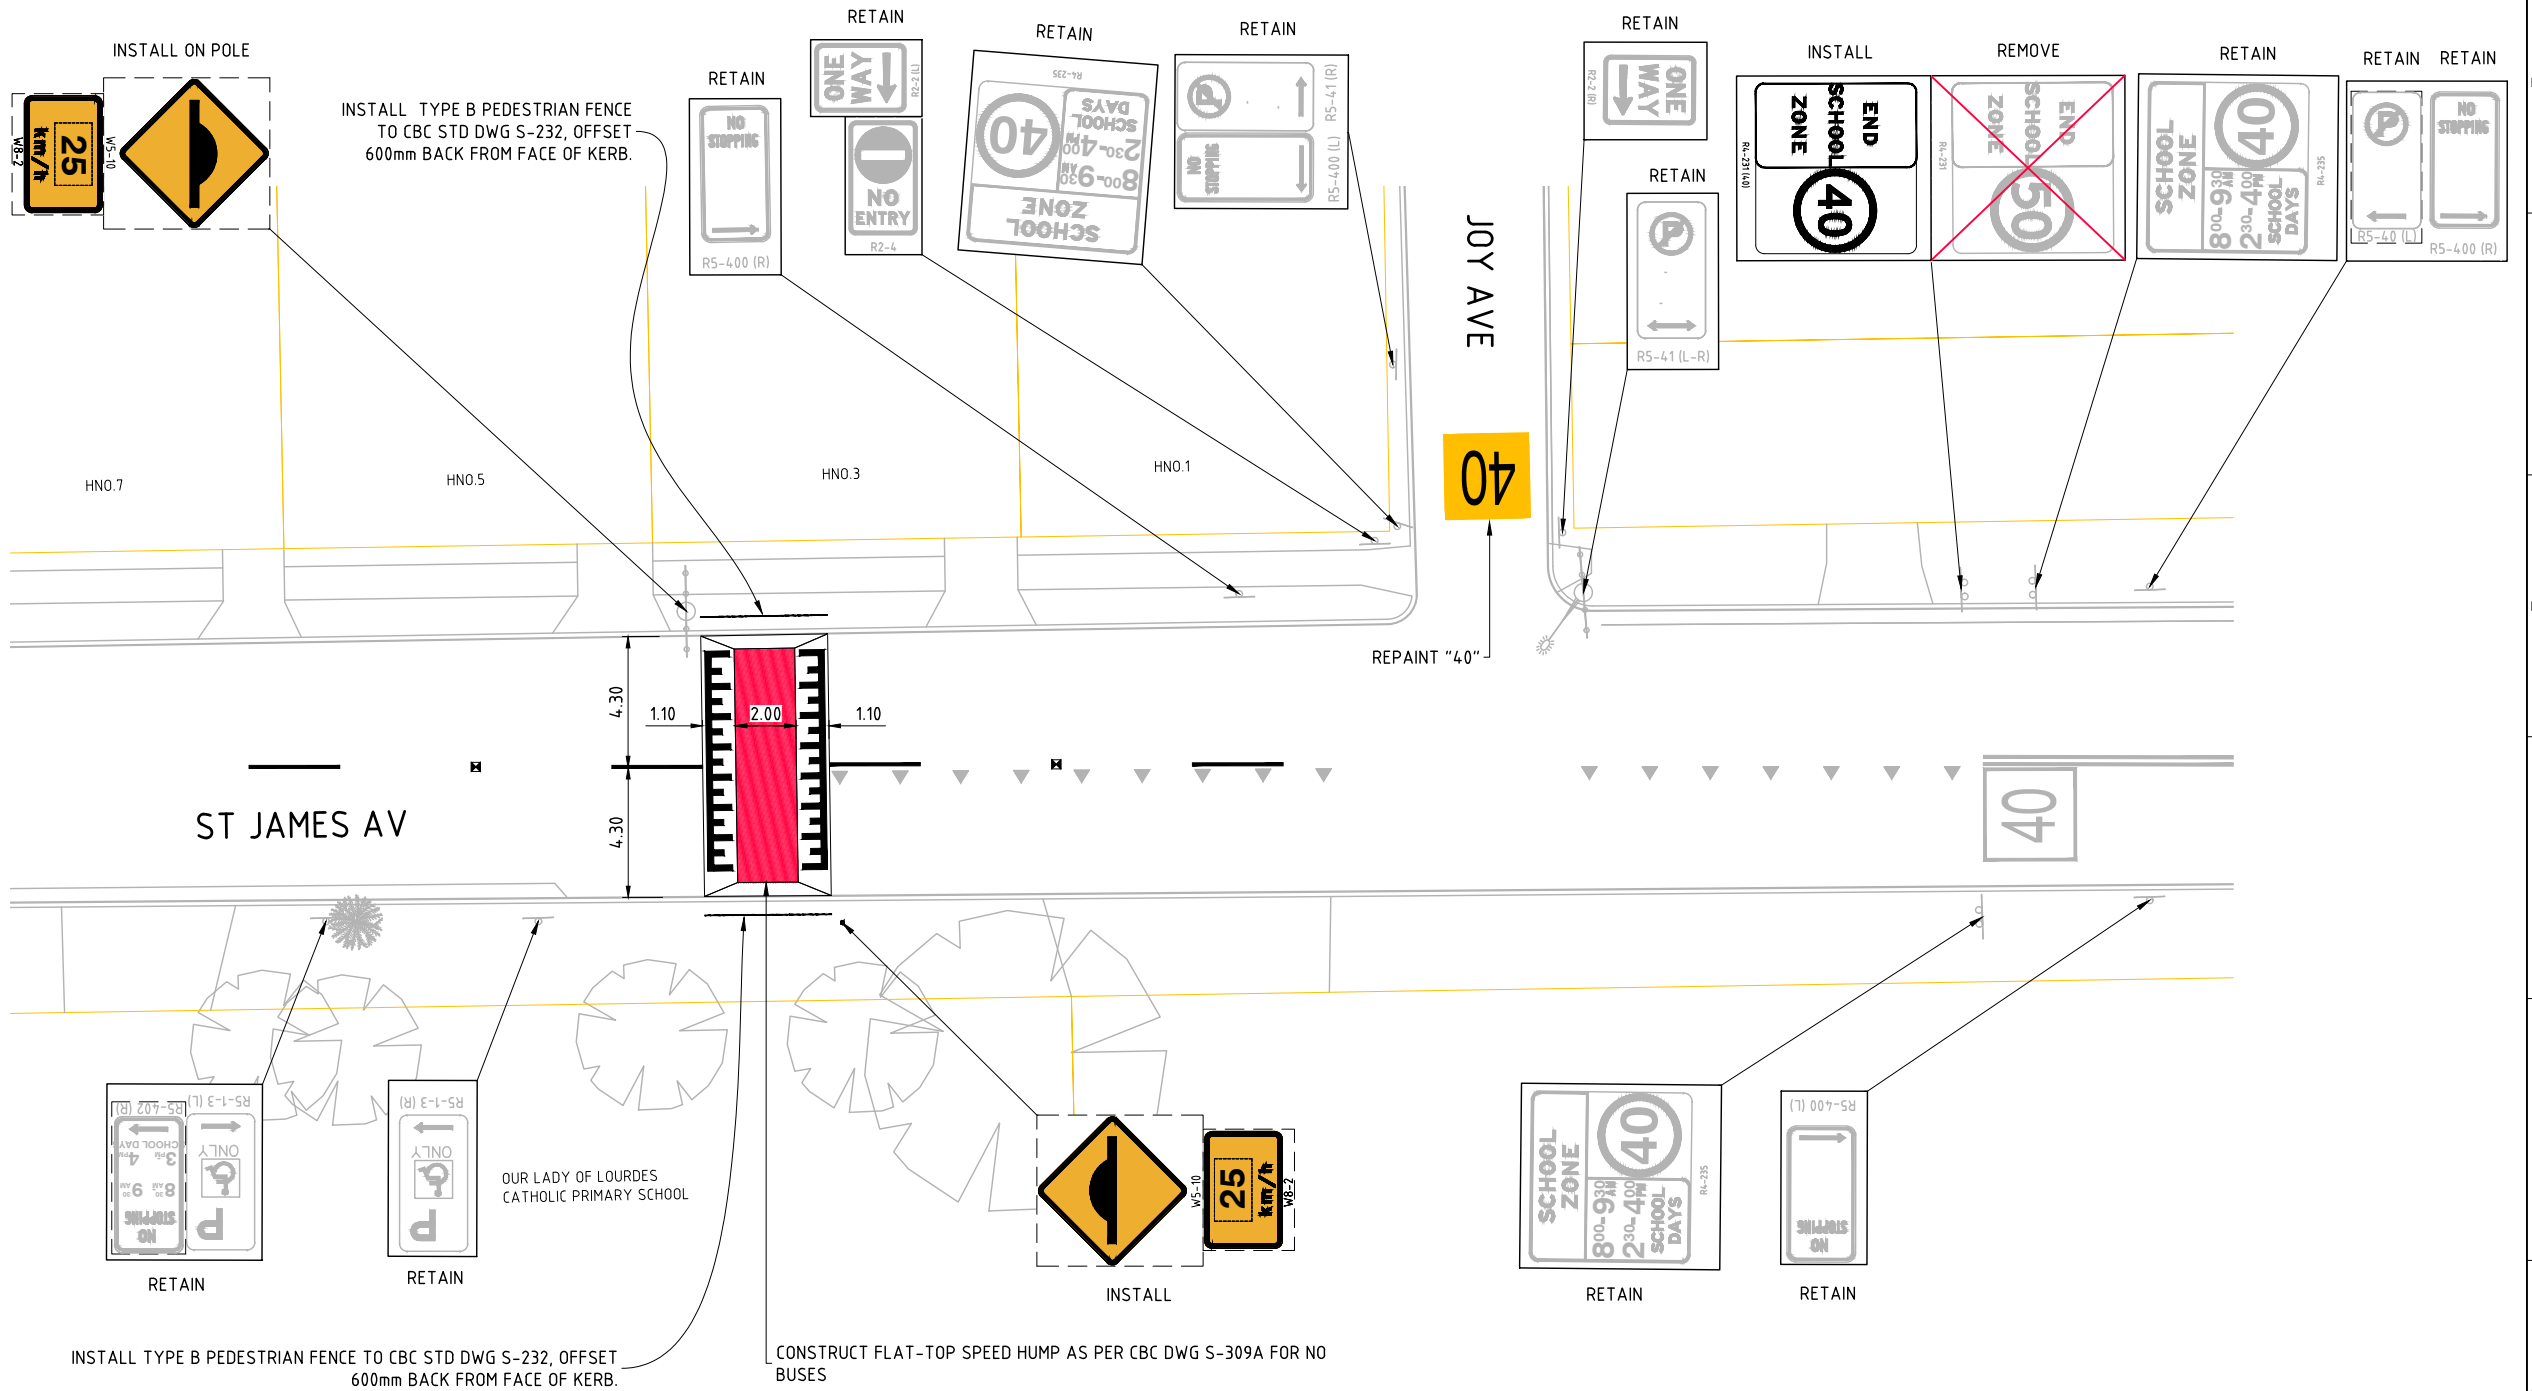

UNLESS DETAILED ON THIS DRAWING
ALL WORK SHALL CONFORM TO **AUS SPEC**

FLAT-TOP SPEED HUMP ON ST JAMES AVE
SCALE 1:250



CIVIC TOWER
LEVEL 1
66-72 RICKARD ROAD
BANKSTOWN, NSW 2200
Ph: (02) 9707 9642
Fax: (02) 9707 9557
Post: PO Box 8
BANKSTOWN, NSW 1885

Client/Asset Owner/Traffic Eng.
Name: PETER LAY
Date: 10/2023
Approved for Construction
Name: ALAN TAN
Date: 10/2023

Designer
Name: KIBRIA
Date: 10/2023
Verified
Name: ALAN TAN
Date: 10/2023


Scale: AS SHOWN
Datum: AHD
Grid: MGA
Sheet Size: A3
Surveyed: H.A. V.R. Date: 10/2023
Drawn: M.K. Date: 10/2023

Client:

CITY OF CANTERBURY BANKSTOWN
EARLWOOD TOWN CENTRE, EARLWOOD
40KM/H HIGH PEDESTRIAN ACTIVITY AREA

PROJECT N°
CBC01907
Sheet No: 13 of 17
Revision: 1

REVISION			
REV	DESCRIPTION	APPROVED	DATE
1	CONSULTATION	A.T.	10/2023

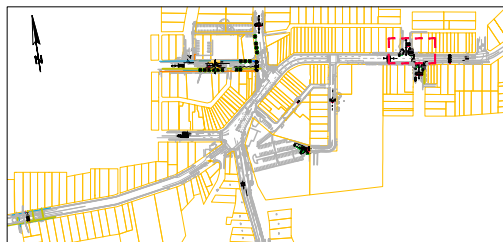

KEY PLAN
SCALE NTS



CONSTRUCT FLAT-TOP SPEED HUMP AS PER CBC DWG S-309A FOR NO BUSES
INSTALL TYPE B PEDESTRIAN FENCE BOTH SIDES TO CBC STD DWG S-232,
OFFSET 600mm BACK FROM FACE OF KERB.


INSTALL ON PP & REMOVE
AFTER 12 MONTHS



INSTALL ON 3.6M POST



RETAIN

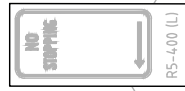

REPLACE BANDING PAVING
WITH GREY PAVER

METRO PETROLEUM

JANNAH EARLWOOD

PROVIDE MASS PLANTING
[TYPICAL]

RECONSTRUCT EXISTING K&G AS
KERB EXTENSIONS TO CBC S-001
[TYPICAL]

RECONSTRUCT EXISTING KERB RAMPS
WITH 1500mm WIDTH AND 1500mm WINGS
[TYPICAL]

COLLINGWOOD AV


50

40


BB= 10.0m

HOMER ST


INSTALL ON 3.6M POST

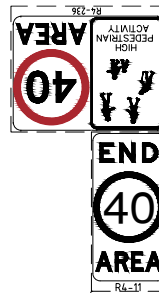

INSTALL

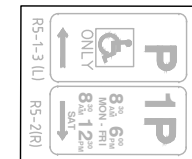

RETAIN

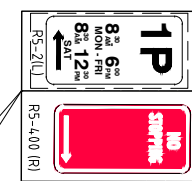


RELOCATE INSTALL


REMOVE



RETAIN

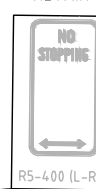

RETAIN

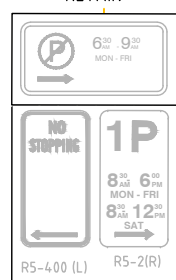

BIZZARO BRIDAL
COUTURE

DESIGN STUDIO
407

COBDEN & HAYSON EARLWOOD

BUS ROUTE
412, 423, 423X
ALONG HOMER ST

CONSTRUCT RED
PAINTED THRESHOLD

KEEP CLEAR

BUS


KERB EXTENSIONS AT COLLINGWOOD AVE INTERSECTION OF HOMER ST

SCALE 1:250



UNLESS DETAILED ON THIS DRAWING
ALL WORK SHALL CONFORM TO

REVISION			
REV	DESCRIPTION	APPROVED	DATE
1	CONSULTATION	A.T	10/2023

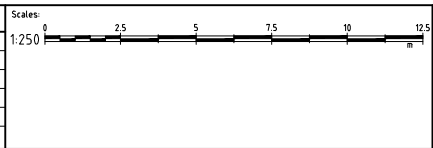


CIVIC TOWER
LEVEL 1
66-72 RICKARD ROAD
BANKSTOWN, NSW 2200

Ph: (02) 9707 9642
Fax: (02) 9707 9557
Post: PO Box 8
BANKSTOWN, NSW 1885

Client/Asset Owner/Traffic Eng.	Designer	Scale:	AS SHOWN
Name: PETER LAY	Name: KIBRIA	Datum:	AHD
Date: 10/2023	Date: 10/2023	Grid:	MGA
Approved for Construction	Verified	Sheet Size:	A3
Name: ALAN TAN	Name: ALAN TAN	Surveyed:	HA, VQ
Date: 10/2023	Date: 10/2023	Drawn:	MK
		Date:	10/2023

CITY OF CANTERBURY BANKSTOWN		PROJECT N°
EARLWOOD TOWN CENTRE, EARLWOOD		CBC01907
40KM/H HIGH PEDESTRIAN ACTIVITY AREA		Sheet No: 15 of 17
KERB EXTENSIONS AT COLLINGWOOD AVE INTERSECTION OF HOMER ST		Revision: 1

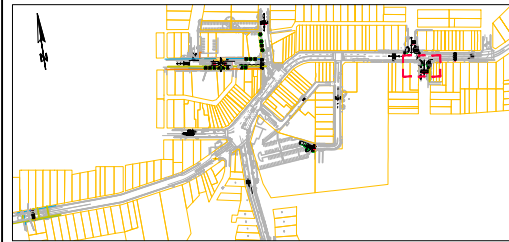

KEY PLAN
SCALE NTS



HOMER ST

CONSTRUCT RED
PAINTED THRESHOLD

KEEP CLEAR

BUS ROUTE
412, 423, 423X
ALONG HOMER ST


ANJELICA
MAR

LIFE IN THE
SUN STORE


ACROPOLIS
FUNERAL SERVICES

AUSSIE HOME
LOANS EARLWOOD

HNO.206 (EARLWOOD
TAILORING & ALTERATIONS)

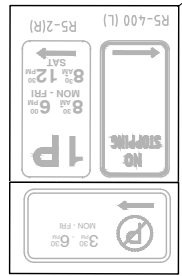


RETAIN

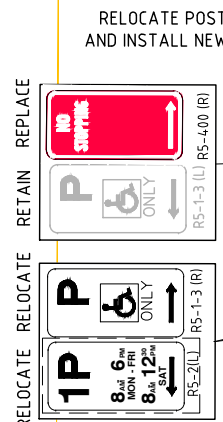


RELOCATE
RELOCATE
RELOCATE
RELOCATE

RELOCATE POST AND REMOVE EXISTING
AND INSTALL NEW STREET NAME SIGN TO
CBC STD DWG S-351

INSTALL TYPE B PEDESTRIAN FENCE TO CBC STD DWG
S-232, OFFSET 600mm BACK FROM FACE OF KERB.

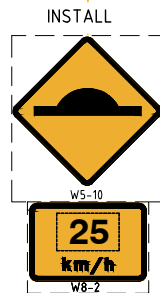

INSTALL

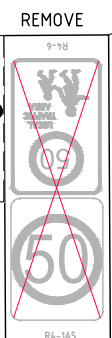

REMOVE



INSTALL



INSTALL




INSTALL & REMOVE
AFTER 12 MONTHS

CONSTRUCT FLAT-TOP SPEED HUMP AS
PER CBC DWG S-309A FOR NO BUSES

CONVERT REDUNDANT
LAYBACK TO BARRIER K&G



INSTALL ON 3.6M POST

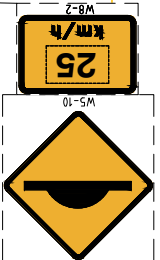

INSTALL ON POWER POLE

INSTALL TYPE B PEDESTRIAN FENCE
TO CBC STD DWG S-232, OFFSET
600mm BACK FROM FACE OF KERB.




UNLESS DETAILED ON THIS DRAWING
ALL WORK SHALL CONFORM TO **AUS** **SPR**

KERB EXTENSIONS AT VIEW ST INTERSECTION OF HOMER ST

SCALE 1:250

CONSULTATION


REVISION			
REV	DESCRIPTION	APPROVED	DATE
1	CONSULTATION	A.T.	10/2023

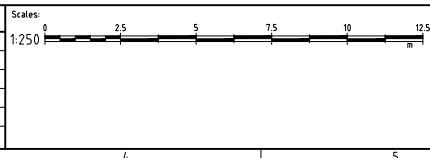


Client/Asset Owner/Traffic Eng.		Designer		Scale		Client	
Name	PETER LAY	Name	KIRRIA	AS SHOWN		CITY OF CANTERBURY BANKSTOWN	
Date	10/2023	Date	10/2023	Datum	AHD		
Approved for Construction		Verified		Grid	MGA	EARLWOOD TOWN CENTRE, EARLWOOD 40KM/H HIGH PEDESTRIAN ACTIVITY AREA	
Name	ALAN TAN	Name	ALAN TAN	Sheet	A3		
Date	10/2023	Date	10/2023	Drawn	MK	KERB EXTENSIONS AT VIEW ST INTERSECTION OF HOMER ST	
				Date	10/2023		

CITY OF CANTERBURY BANKSTOWN				PROJECT N°	
EARLWOOD TOWN CENTRE, EARLWOOD 40KM/H HIGH PEDESTRIAN ACTIVITY AREA				CBC01907	
				Sheet No	16 of 17
				Revision	1

U:\Projects\Earlwood Town Centre HPAA\Map\01 Concept (L2)\CBC01907 Earlwood Town Centre HPAA_CONSULTATION_27-09-2023.dwg 12/10/2023

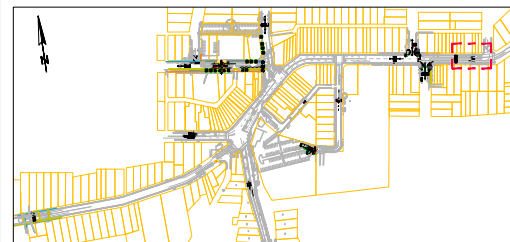

KEY PLAN
SCALE NTS

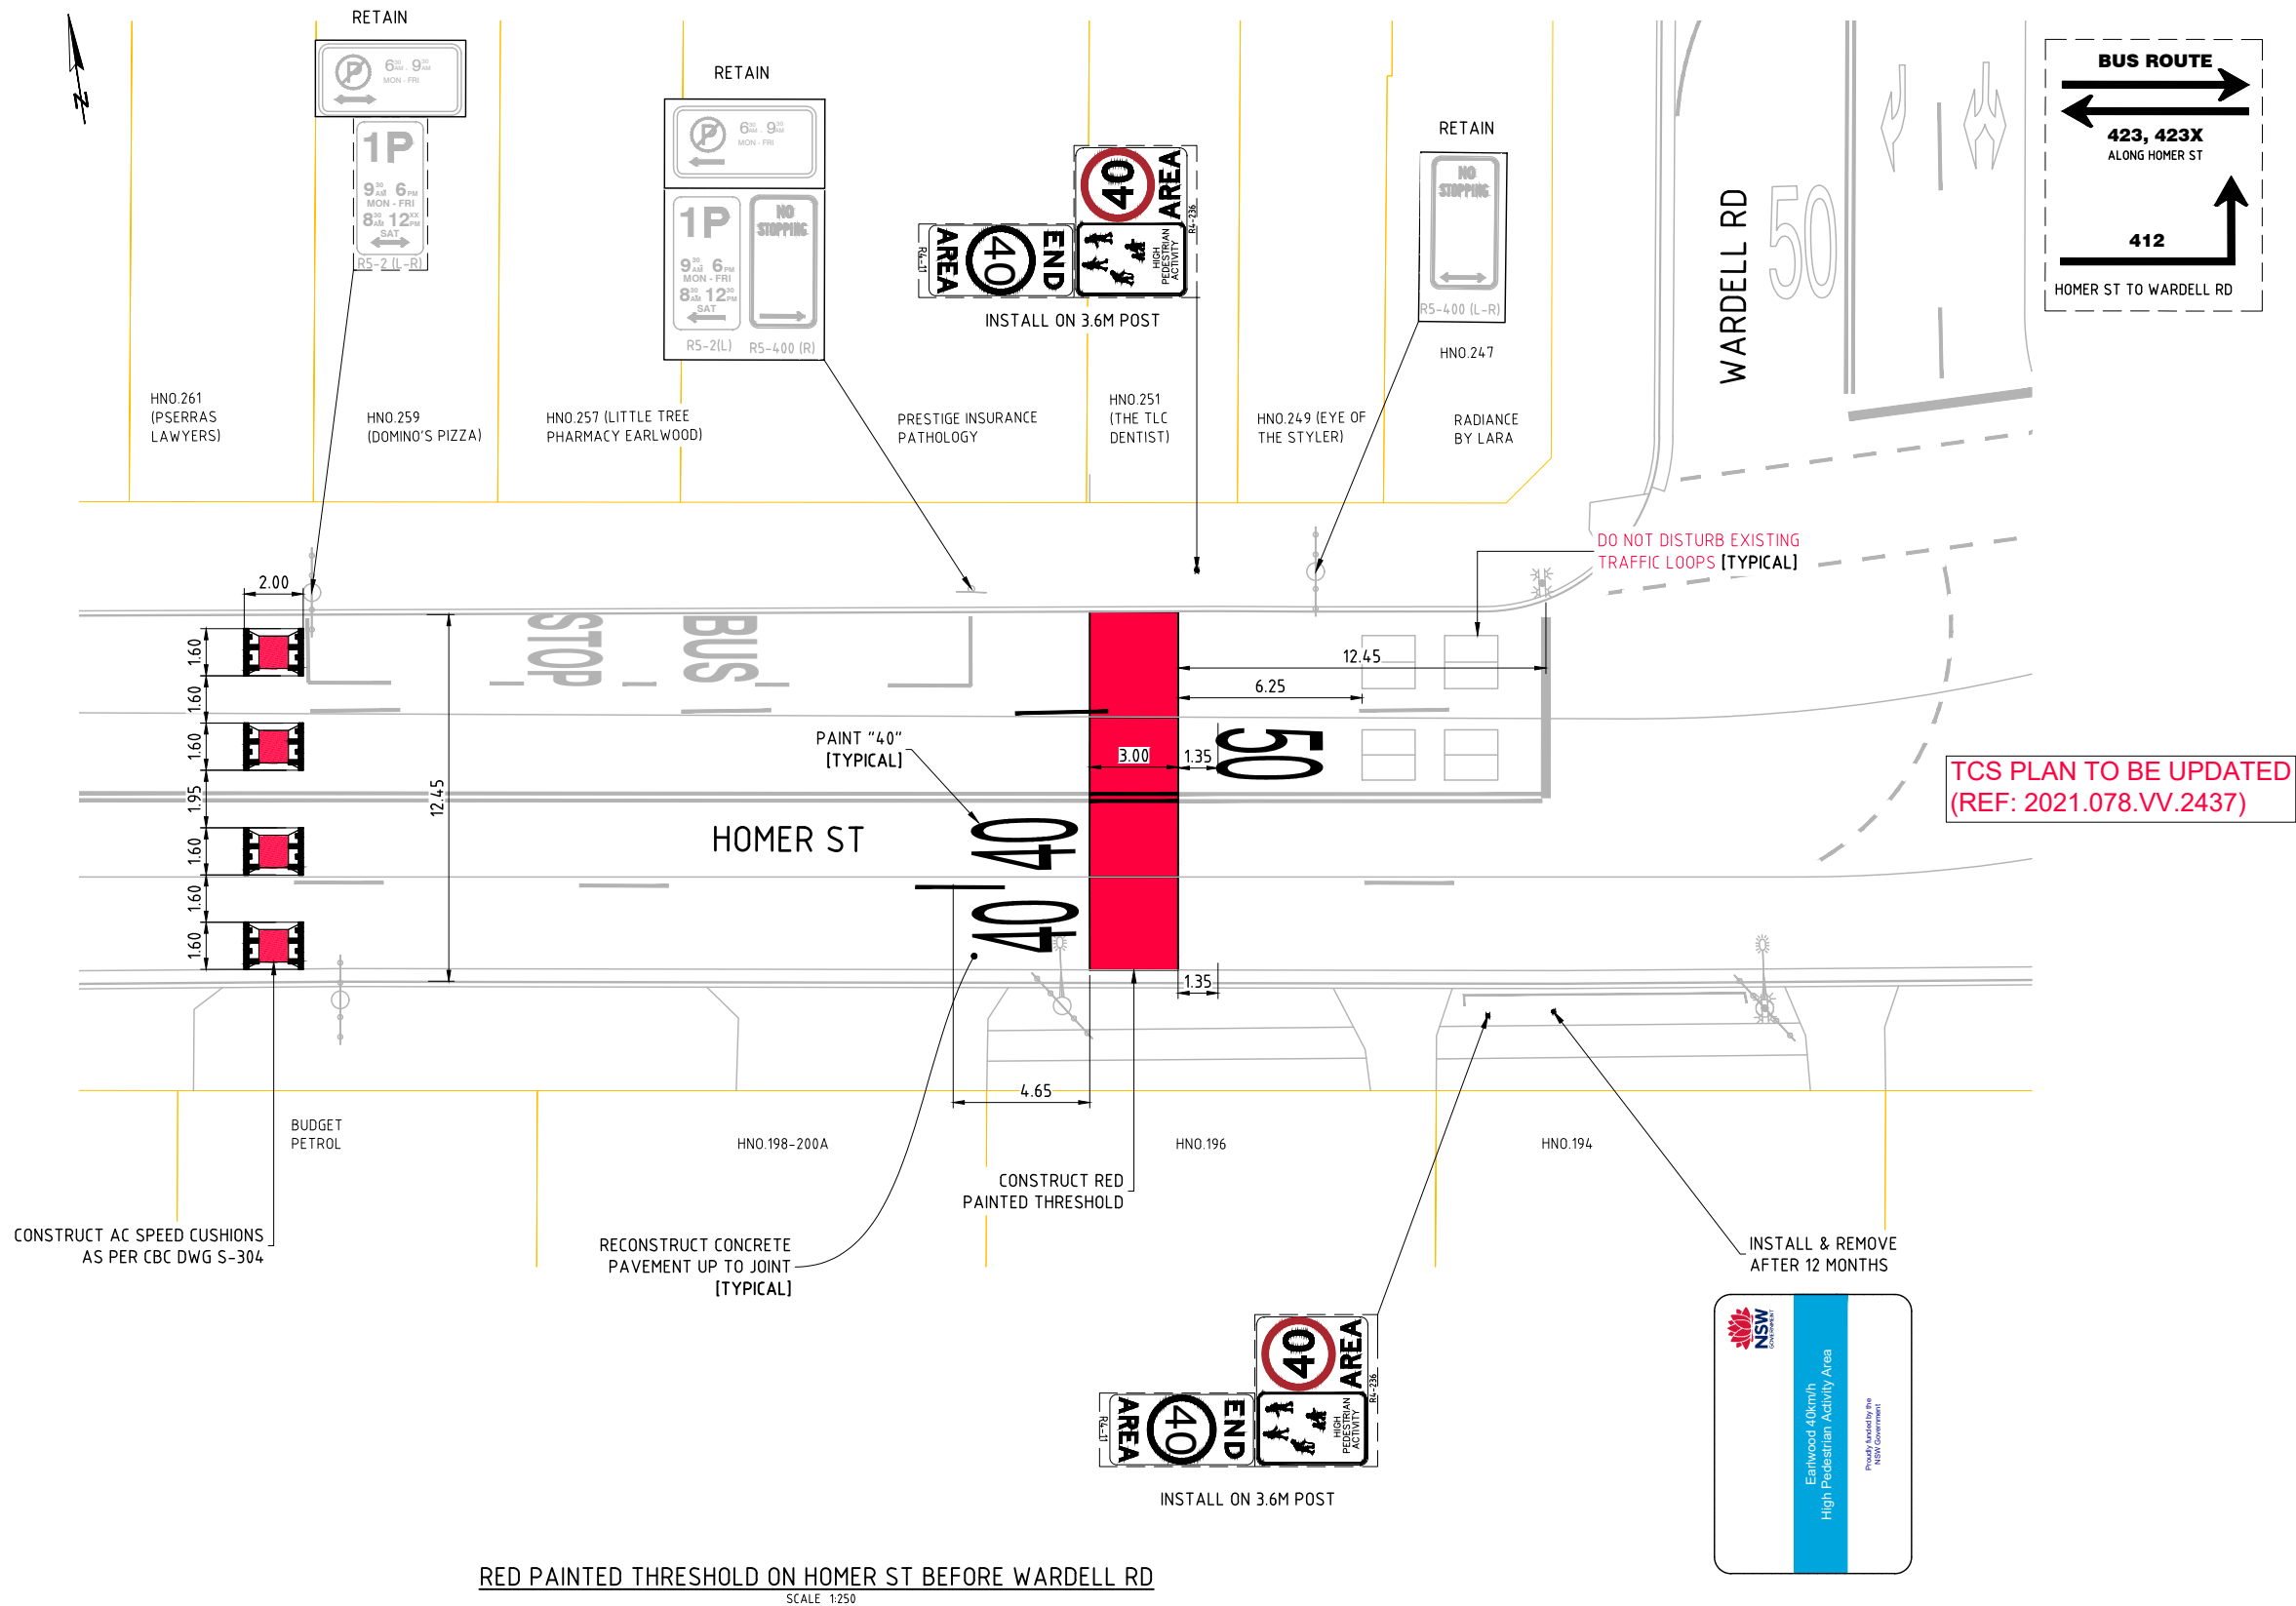


RED PAINTED THRESHOLD ON HOMER ST BEFORE WARDELL RD
SCALE: 1:250



UNLESS DETAILED ON THIS DRAWING
ALL WORK SHALL CONFORM TO **AUS SPEC**

REVISION			
REV	DESCRIPTION	APPROVED	DATE
1	CONSULTATION	A.T	10/2023

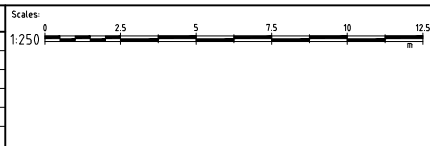

Client/Asset Owner/Traffic Eng. Name: PETER LAY Date: 10/2023 Approved for Construction Name: ALAN TAN Date: 10/2023	Designer Name: KIBRIA Date: 10/2023 Verified Name: ALAN TAN Date: 10/2023	Scale: AS SHOWN Datum: AHD Grid: MGA Sheet Size: A3 Surveyed: H.A. V.R. Drawn: M.K. Date: 10/2023
---	--	---

CITY OF CANTERBURY BANKSTOWN		PROJECT N°
EARLWOOD TOWN CENTRE, EARLWOOD		CBC01907
40KM/H HIGH PEDESTRIAN ACTIVITY AREA		Sheet No: 17 of 17
RED PAINTED THRESHOLD ON HOMER ST BEFORE WARDELL RD		Revision: 1