


U:\Projects\8a-Beaconsfield ST\TC\TC 0879.dwg 9/13/2020 5:23:23 PM

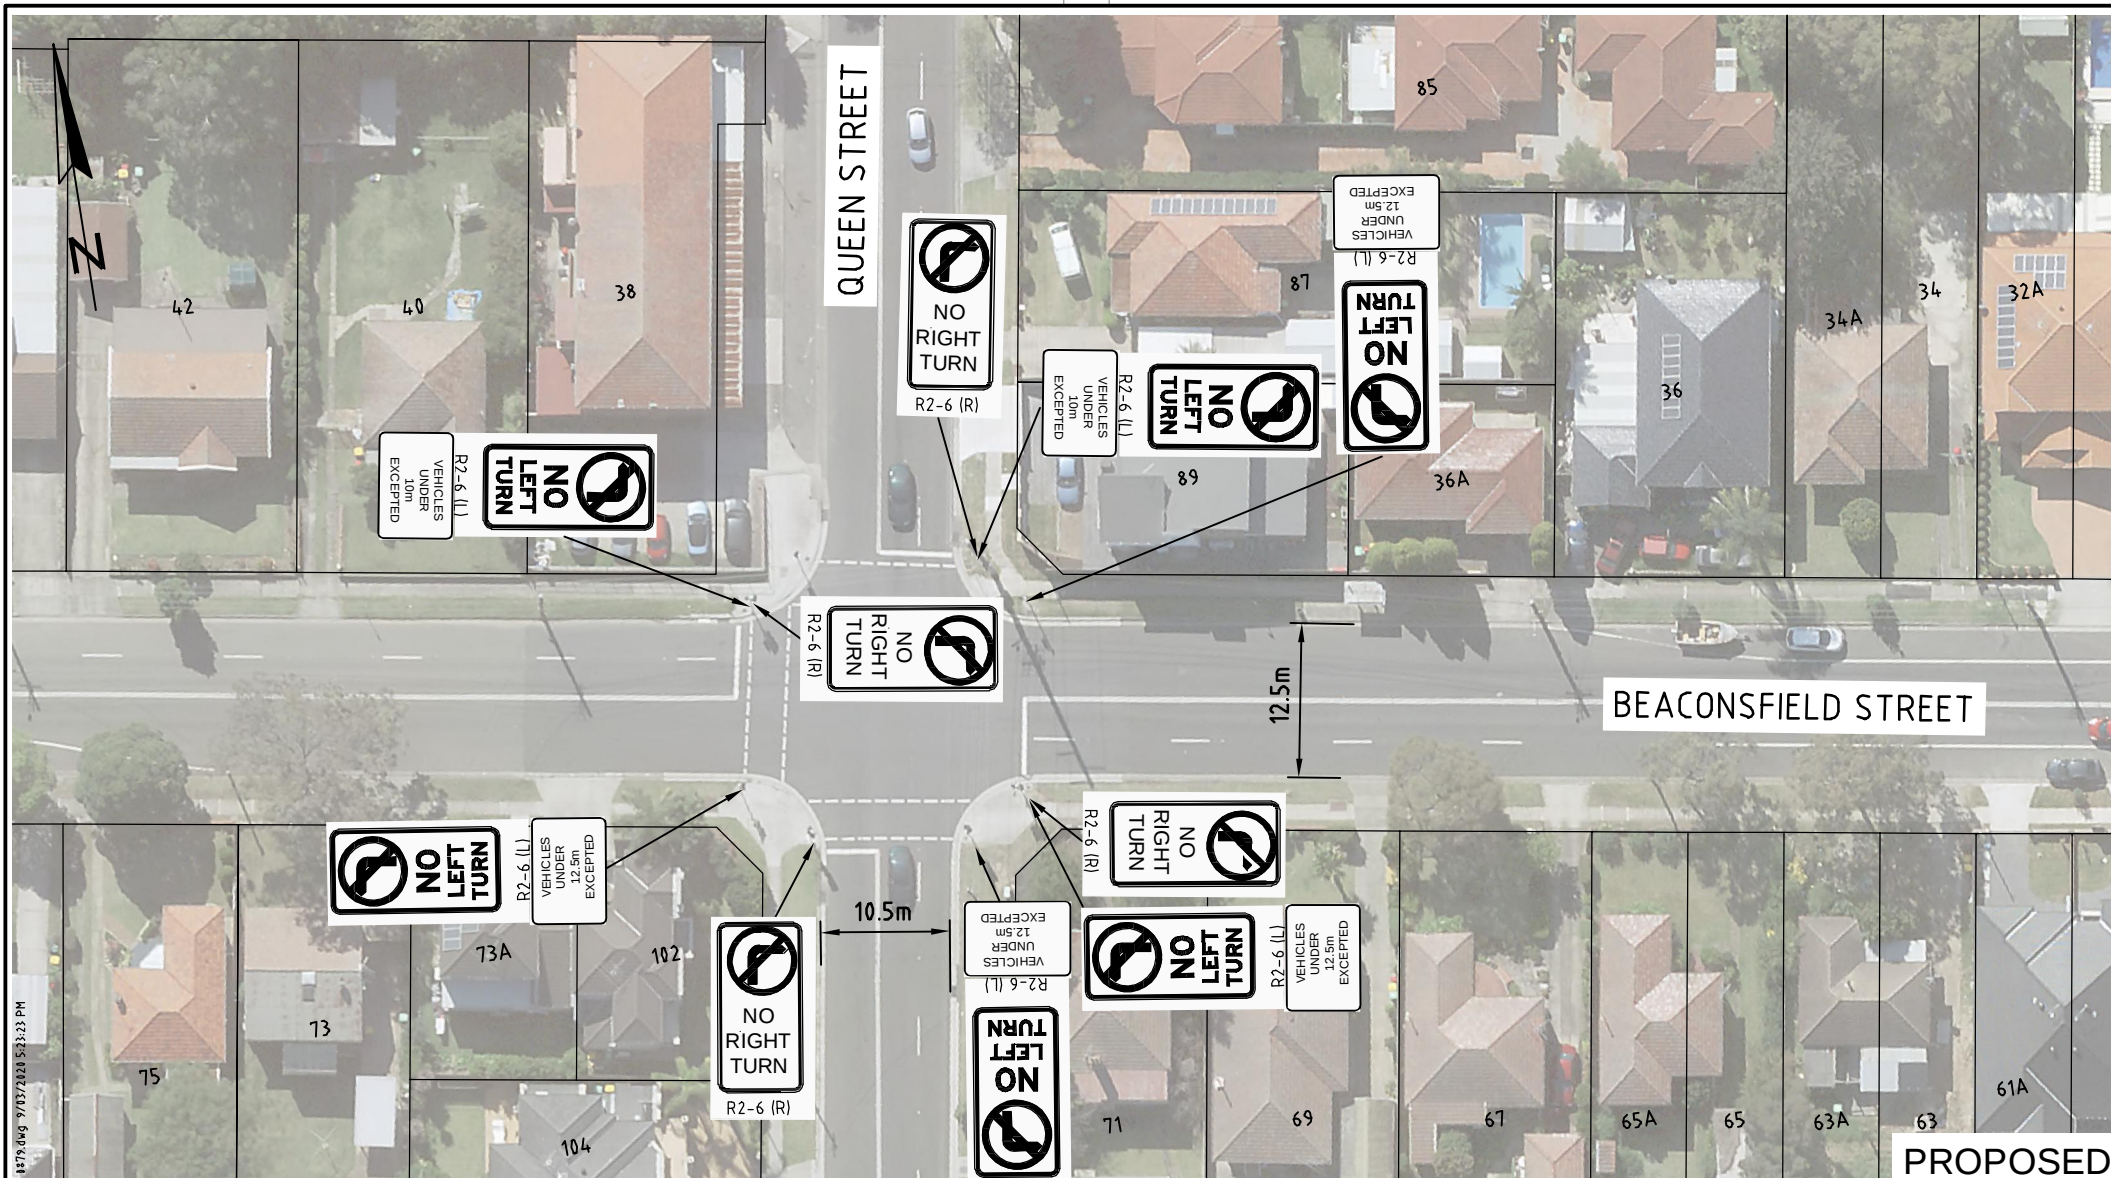

SCALE 1:600

Sheet Size: A4

Administrated By:

NA on 03/20

Designed and Drawn By:

TI on 03/20



CITY OF CANTERBURY BANKSTOWN

BEAconsFIELD AND QUEEN STREET, REVESBY
SIGNAGE

MAR/20

TC N°

TC 0879

Sheet N°:
1 of 1

Revision:

File Name:

TC 0879.dwg