


U:\Projects\Black Spot Project Investigations\Black Spot Submissions 2020-2021\Belmore TC HPAA\dwg\12 Preliminary (L3)\CBC01158_L3_Preliminary.dwg 11/17/20

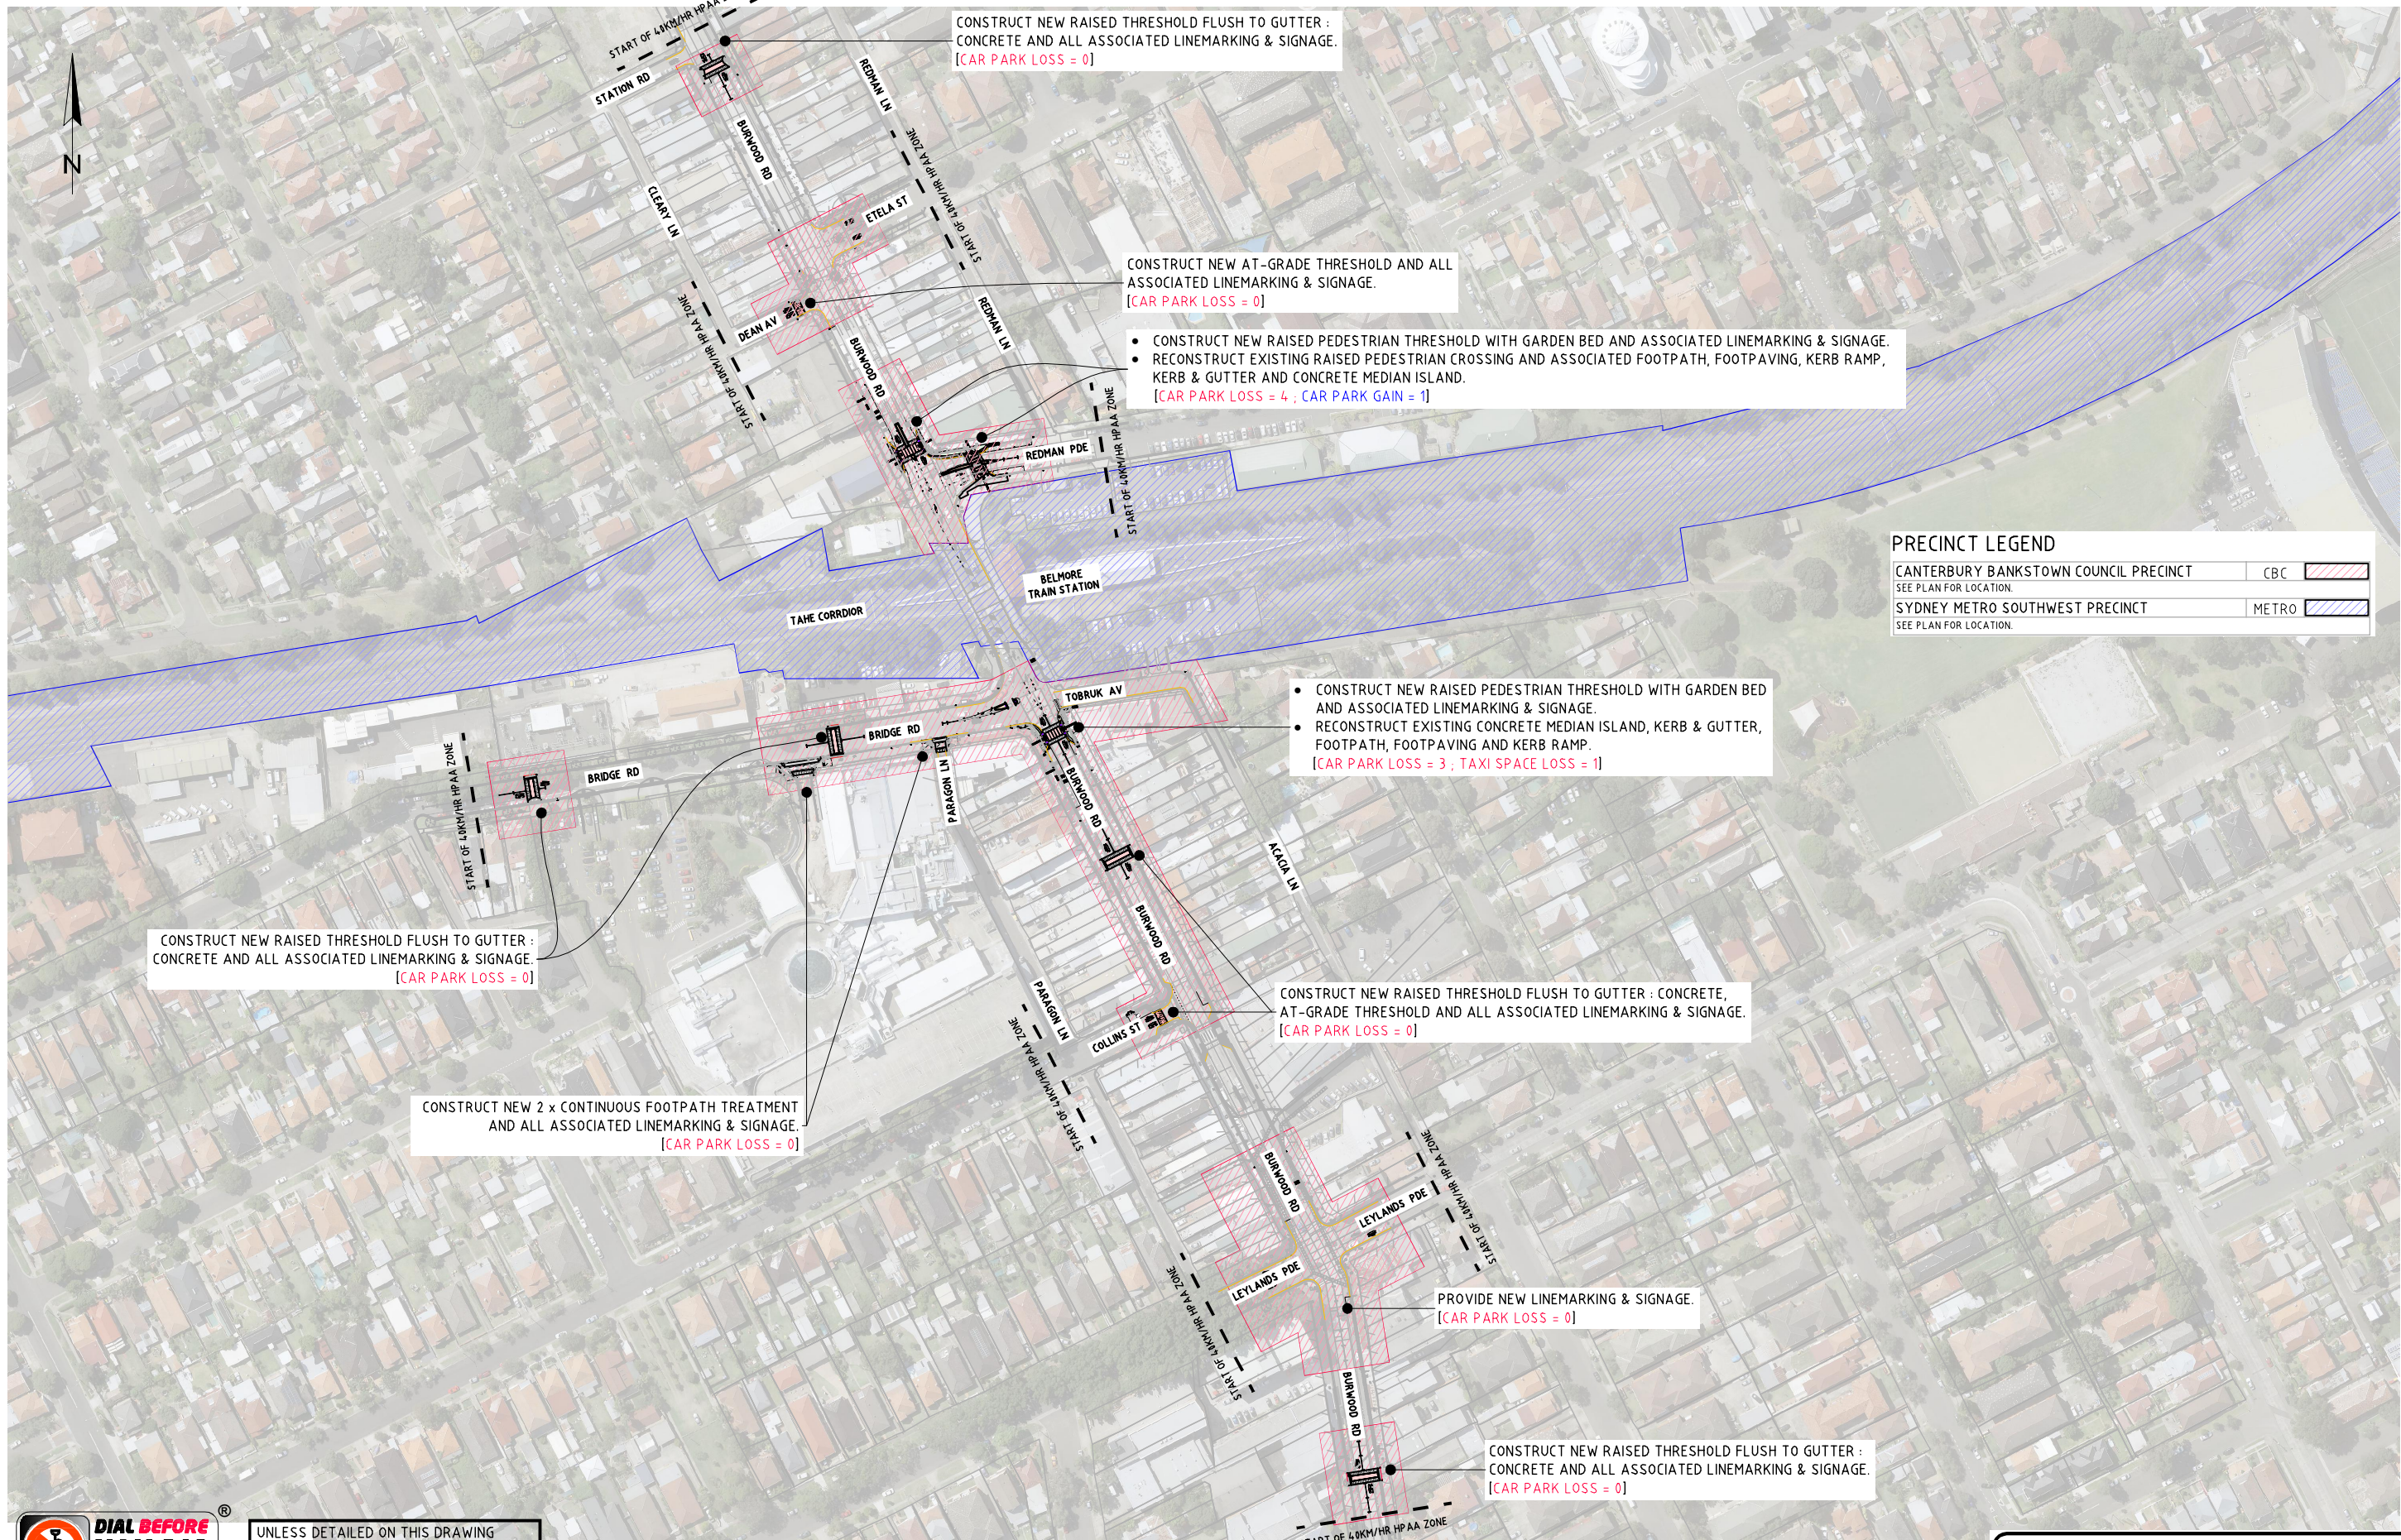

UNLESS DETAILED ON THIS DRAWING
ALL WORK SHALL CONFORM TO **AUS SPEC**

CONSULTATION PLAN

SCALE 1:2500



CIVIC TOWER
LEVEL 1
66-72 RICKARD ROAD
BANKSTOWN, NSW 2200

Ph: (02) 9707 9642
Fax: (02) 9707 9557
Post: PO Box 8
BANKSTOWN, NSW 1885


Client/Asset Owner/Traffic Eng.	Designer	Scale: AS SHOWN	Client:
Name: ISABELLE ALBERT	Name: VAN TRAN	Datum: AHD	CITY OF CANTERBURY BANKSTOWN
Date: 11/20	Date: 11/20	Grid: MGA Sheet: A3	BELMORE TOWN CENTRE
Approved for Construction	Verified	Surveyed: M.G.V.G.Z Date: 07/20	40KM/HR HIGH PEDESTRIAN ACTIVITY AREA
Name: X.X	Name: NARA KONESAN	Drawn: V.T Date: 11/20	CONSULTATION PLAN - 40KM/HR HPAA ZONE
Date: 11/20	Date: 11/20		

FOR CONSULTATION


REVISION			
REV	DESCRIPTION	APPROVED	DATE
1	CONSULTATION	XX	11/20

PROJECT N°	CBC01158
Sheet No:	1 of 11
Revision:	1


U:\Projects\Black Spot Project Investigations\Black Spot Submissions 2020-2021\Belmore TC\HPAA\dwg\12 Preliminary (L3)\CBC01158_L3_Consultation.dwg 11/16/20

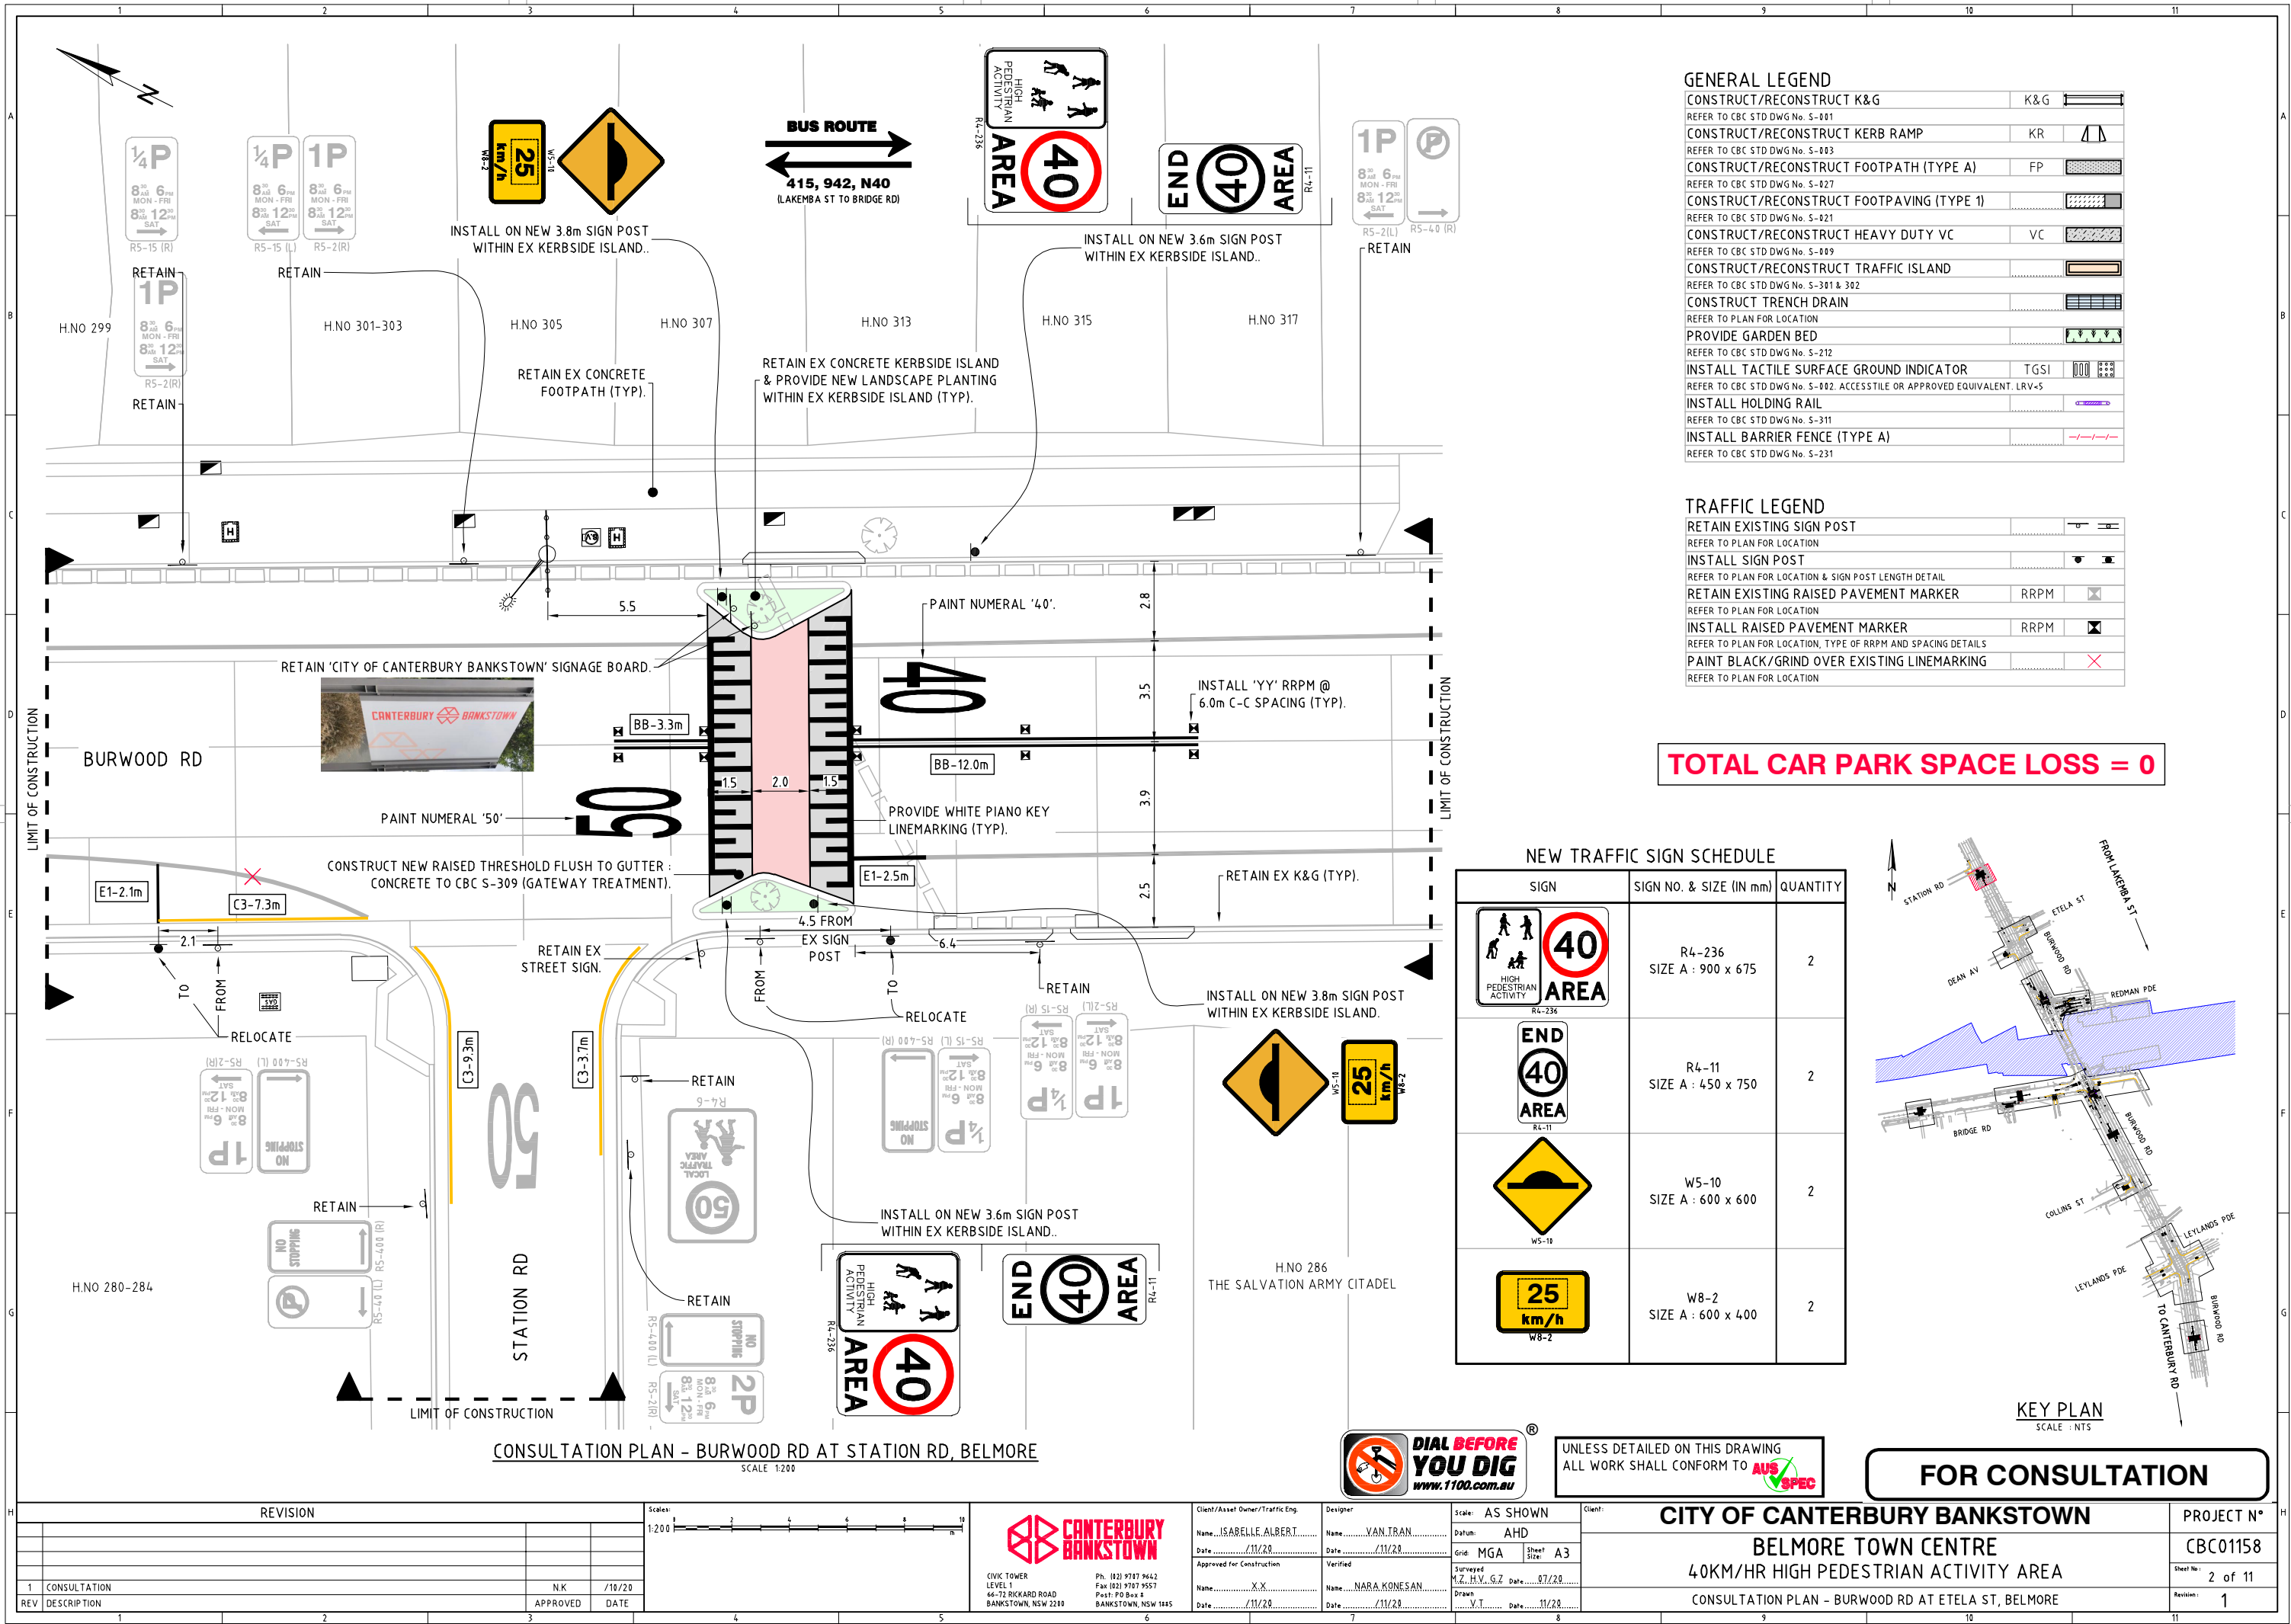

U:\Projects\Black Spot Project Investigations\Black Spot Submissions 2020-2021\Belmore TC\HAA\dwg\12 Preliminary\13\CBC01158_L3_Consultation.dwg 11/16/20

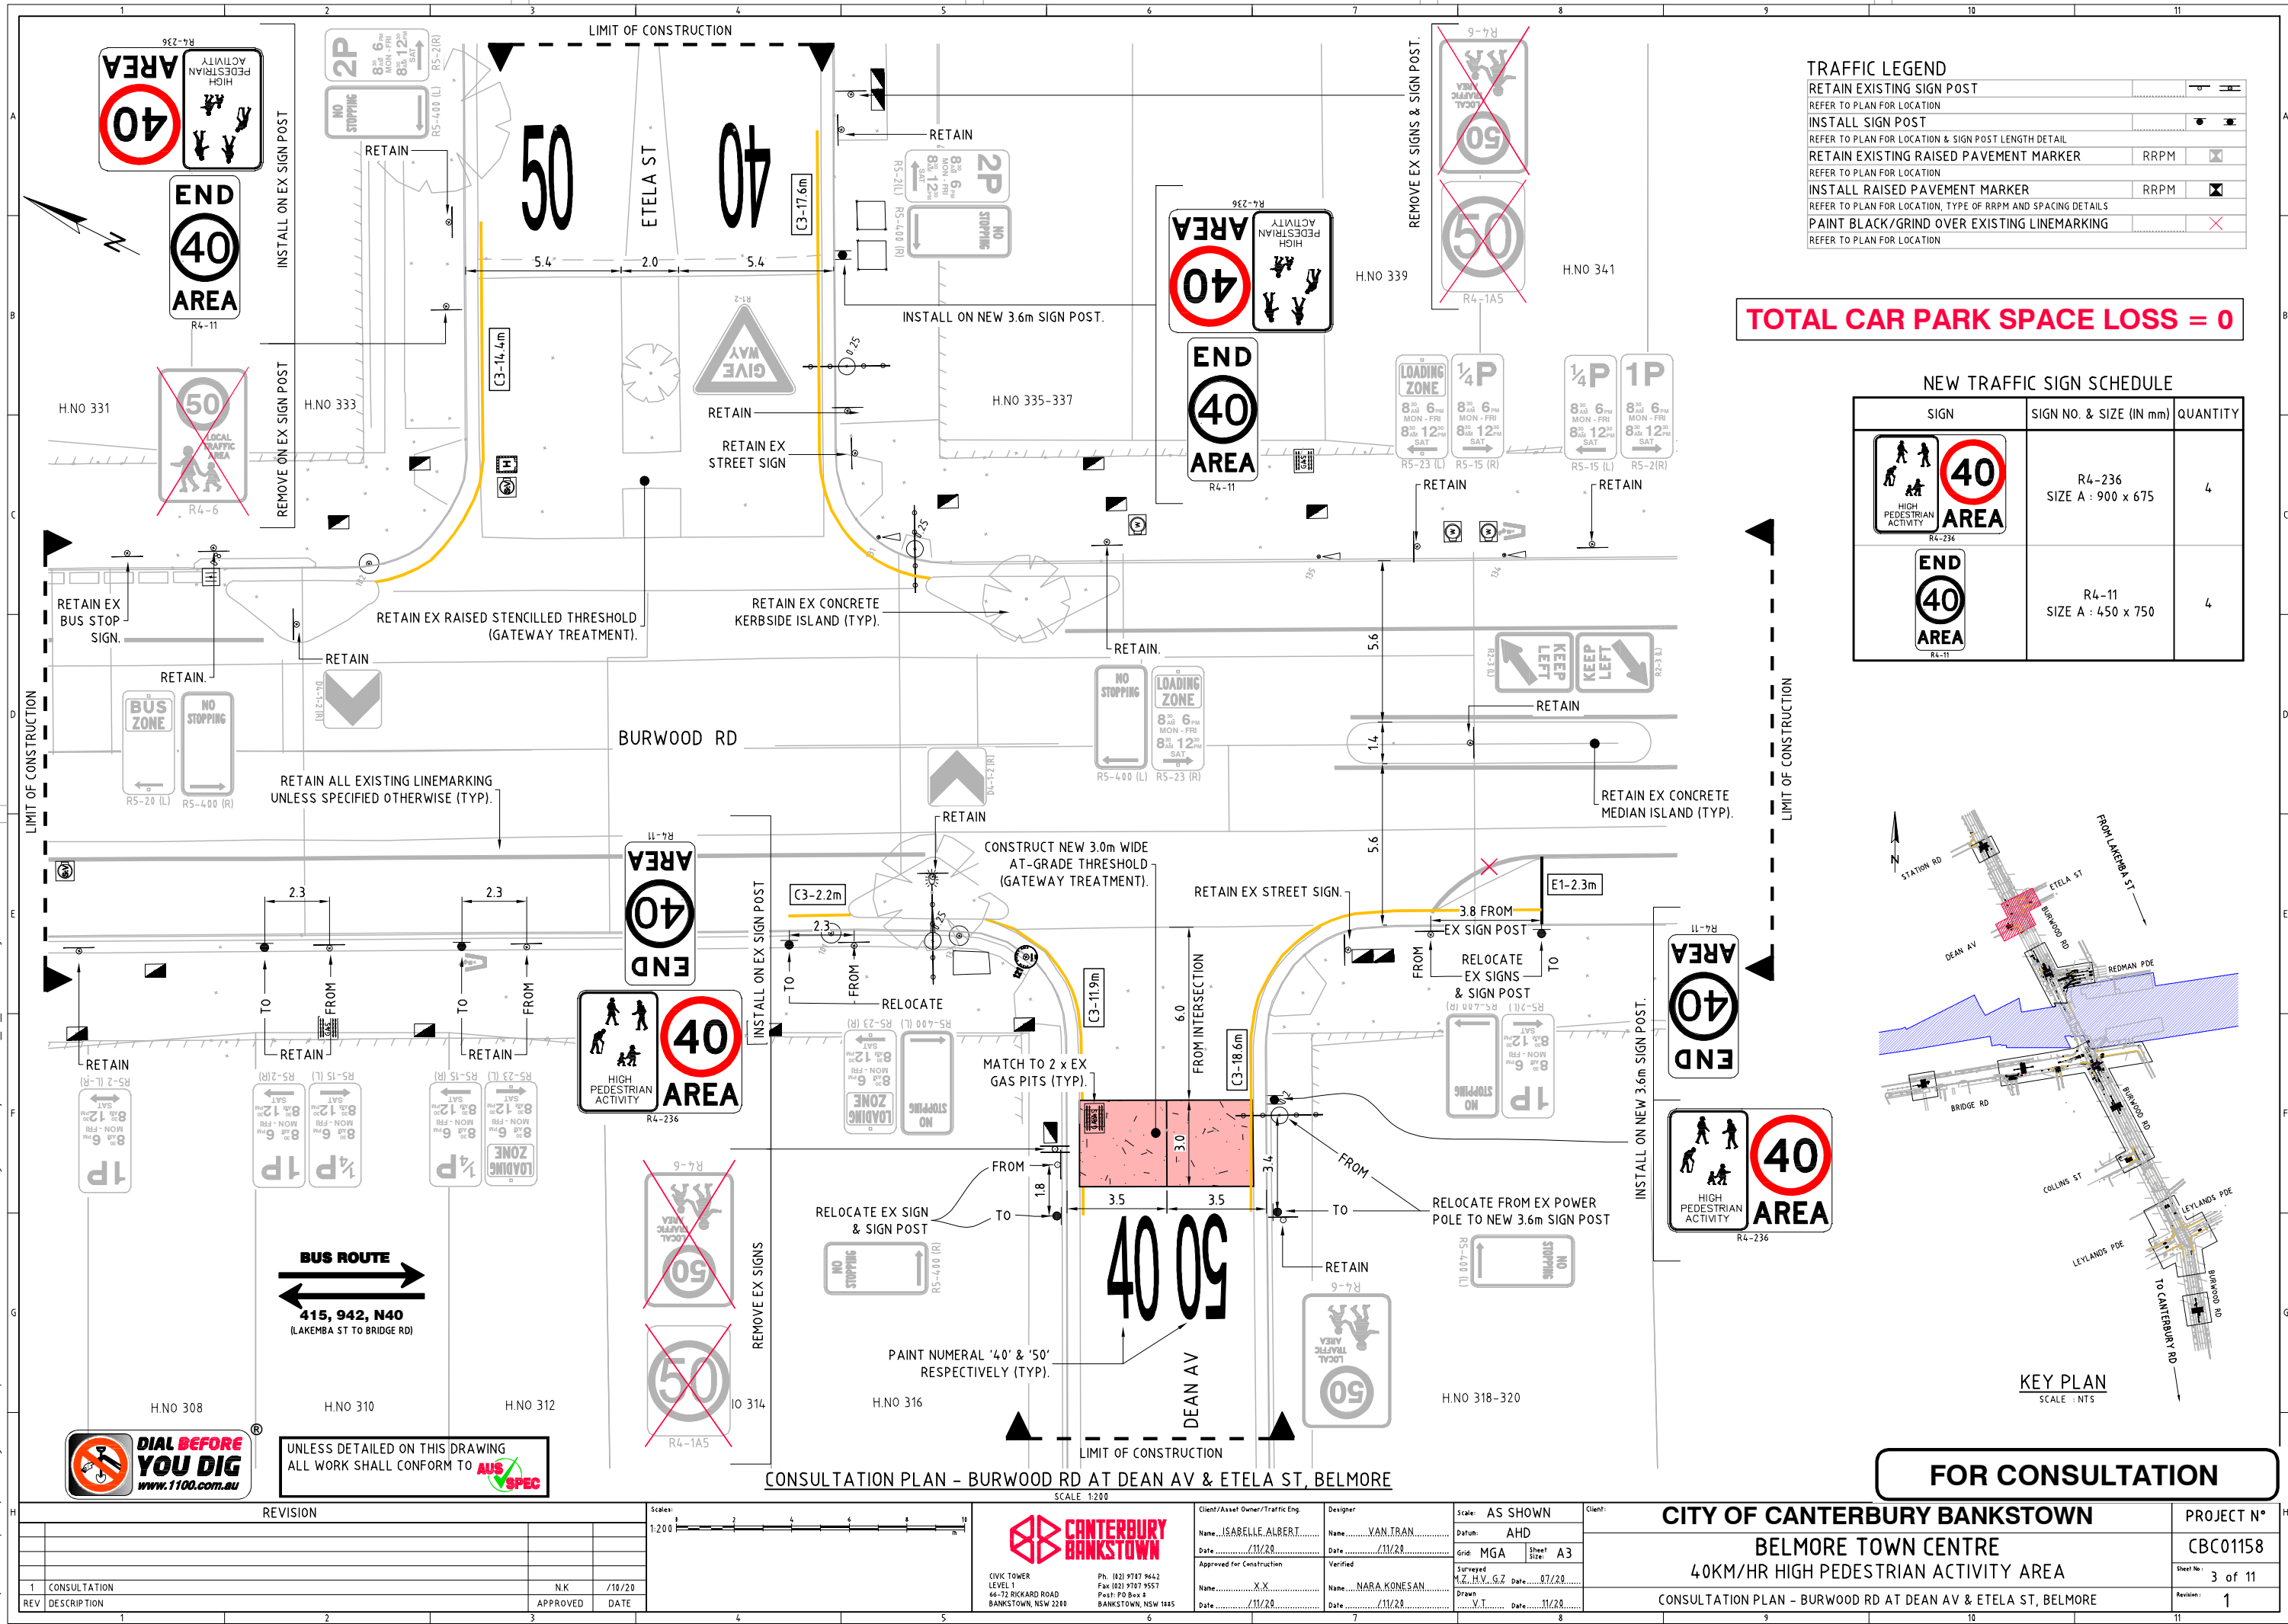

REVISION			
1	CONSULTATION	NK	/10/20
REV	DESCRIPTION	APPROVED	DATE

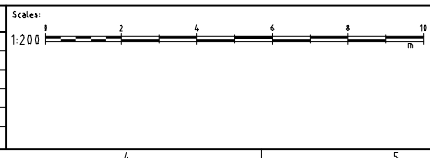

CANTERBURY BANKSTOWN

CIVIC TOWER
LEVEL 1
66-72 RICKARD ROAD
BANKSTOWN, NSW 2200

Ph: (02) 9747 9642
Fax: (02) 9707 9557
Post: PO Box 8
BANKSTOWN, NSW 1605

Client/Asset Owner/Traffic Eng.	Designer
Name: ISABELLE ALBERT	Name: VAN TRAN
Date: /11/20	Date: /11/20
Approved for Construction	Verified
Name: X.X	Name: NARA KONESAN
Date: /11/20	Date: /11/20

Scale: AS SHOWN	Client:
Datum: AHD	
Grid: MGA	Sheet: A3
Surveyed: M.A. H.V. G.Z. Date: 07/20	
Drawn: V.T. Date: 11/20	


CITY OF CANTERBURY BANKSTOWN		PROJECT N°
BELMORE TOWN CENTRE		CBC01158
40KM/HR HIGH PEDESTRIAN ACTIVITY AREA		Sheet No: 3 of 11
CONSULTATION PLAN - BURWOOD RD AT DEAN AV & ETELA ST, BELMORE		Revision: 1


TOTAL CAR PARK SPACE LOSS = 4
TOTAL CAR PARK SPACE GAIN = 1

BUS ROUTE
415, 942, N40
(LAKEMBA ST TO BRIDGE RD)

KEY PLAN
SCALE: NTS

TRAFFIC LEGEND	
RETAIN EXISTING SIGN POST	
REFER TO PLAN FOR LOCATION	
INSTALL SIGN POST	
REFER TO PLAN FOR LOCATION & SIGN POST LENGTH DETAIL	
RETAIN EXISTING RAISED PAVEMENT MARKER	RRPM
REFER TO PLAN FOR LOCATION	
INSTALL RAISED PAVEMENT MARKER	RRPM
REFER TO PLAN FOR LOCATION, TYPE OF RRPM AND SPACING DETAILS	
PAINT BLACK/GRIND OVER EXISTING LINEMARKING	
REFER TO PLAN FOR LOCATION	

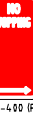NEW TRAFFIC SIGN SCHEDULE		
SIGN	SIGN NO. & SIZE (IN mm)	QUANTITY
	R4-236 SIZE A : 900 x 675	2
	R4-11 SIZE A : 450 x 750	2
	R3-1 SIZE A : 600 x 0	4
	W8-2 SIZE A : 600 x 400	5
	R5-400 [R] SIZE : 225 x 400	1
	R5-2 [L] SIZE A : 225 x 450	1
	R5-2 [L-R] SIZE A : 225 x 450	1

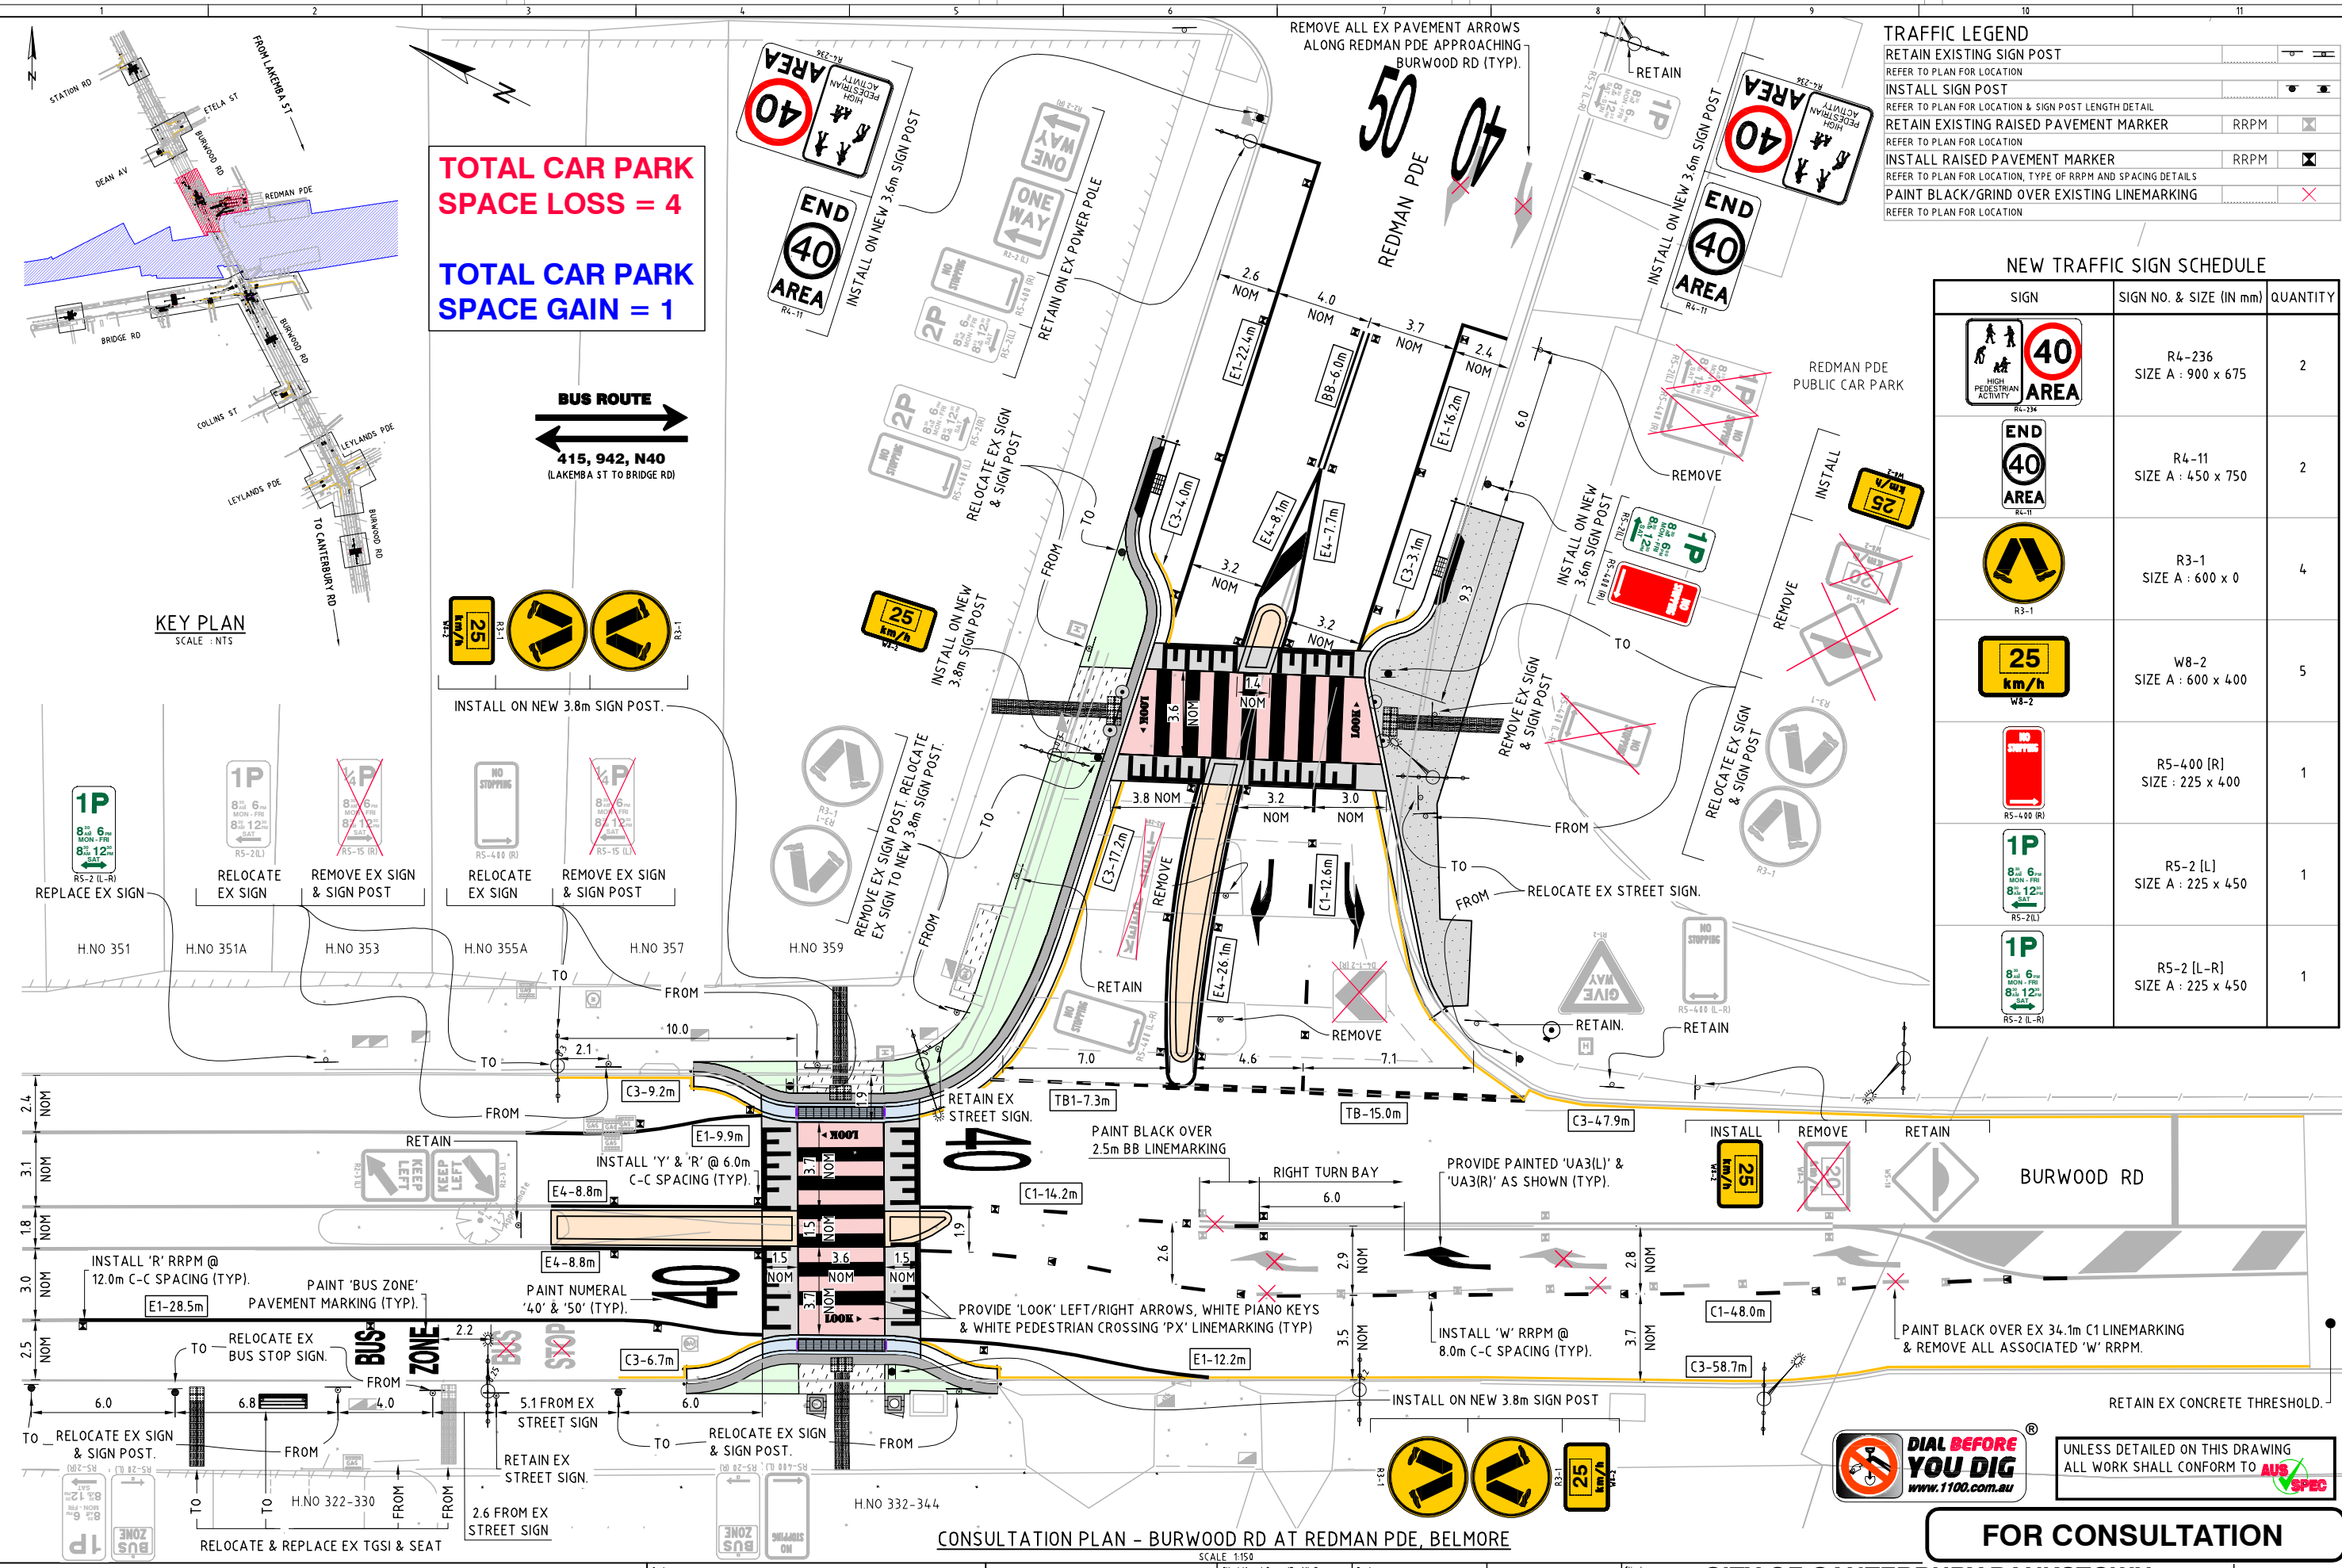

CONSULTATION PLAN - BURWOOD RD AT REDMAN PDE, BELMORE

SCALE: 1:150

REVISION		APPROVED	DATE
1	CONSULTATION	NK	/10/20
REV	DESCRIPTION		

1:250	2.5	5	7.5	10	12.5
-------	-----	---	-----	----	------

CANTERBURY BANKSTOWN

CIVIC TOWER
LEVEL 1
66-72 RICKARD ROAD
BANKSTOWN, NSW 2200

Ph: (02) 9707 9642
Fax: (02) 9707 9557
Post: PO Box 8
BANKSTOWN, NSW 1805

Client/Asset Owner/Traffic Eng. Name: ISABELLE ALBERT Date: /11/20 Approved for Construction Name: X.X Date: /11/20	Designer Name: VAN TRAN Date: /11/20 Verified Name: NARA KONESAN Date: /11/20	Scale: AS SHOWN Datum: AHD Grid: MGA Sheet Size: A3 Surveyed: M.Z. H.V. G.Z. Date: 07/20 Drawn: V.T. Date: /11/20	Client: CITY OF CANTERBURY BANKSTOWN BELMORE TOWN CENTRE 40KM/HR HIGH PEDESTRIAN ACTIVITY AREA CONSULTATION PLAN - BURWOOD RD AT REDMAN PDE, BELMORE
--	--	--	--




UNLESS DETAILED ON THIS DRAWING ALL WORK SHALL CONFORM TO **AUS SPEC**


FOR CONSULTATION

PROJECT N°	CBC01158
Sheet No.	4 of 11
Revision	1

U:\Projects\Black Spot Project Investigations\Black Spot Submissions 2020-2021\Belmore TC\HAA\dwg\12 Preliminary (L3)\CBC01158_L3_Consultation.dwg 11/16/20

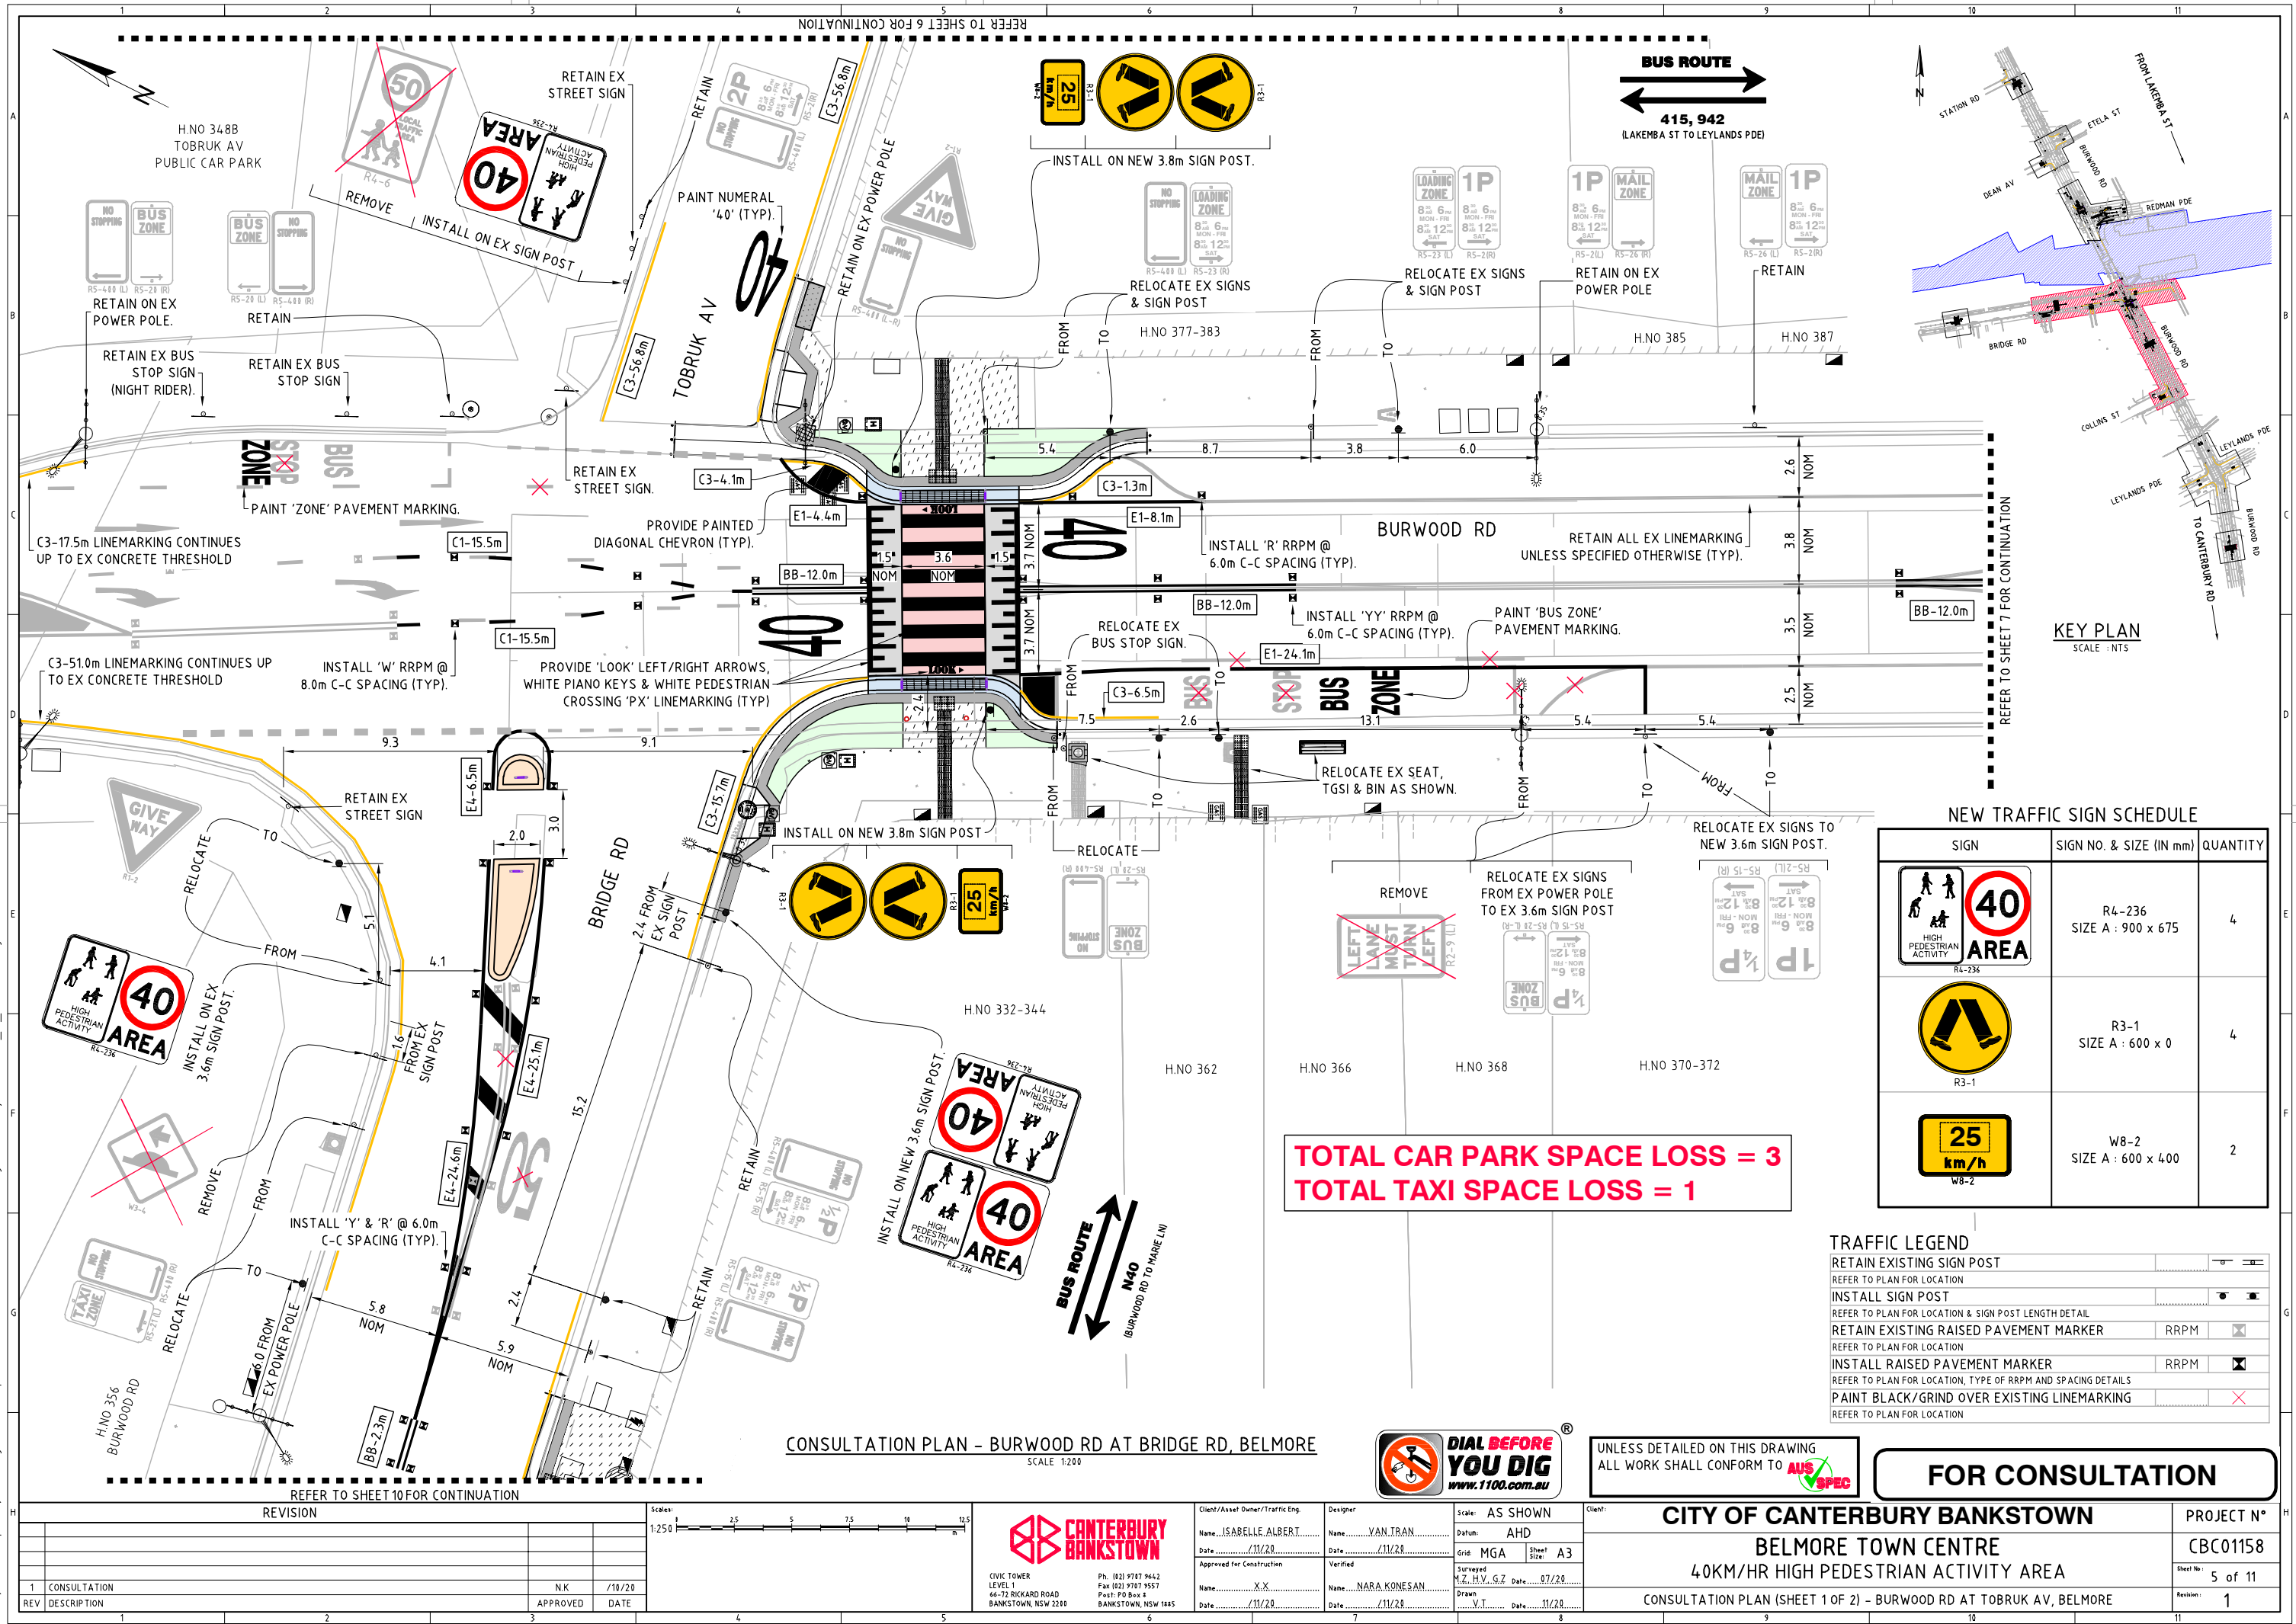

U:\Projects\Black Spot Project Investigations\Black Spot Submissions 2020-2021\Belmore TC\HPAA\dwg\12 Preliminary (L3)\CBC01158_L3_Consultation.dwg 11/16/20

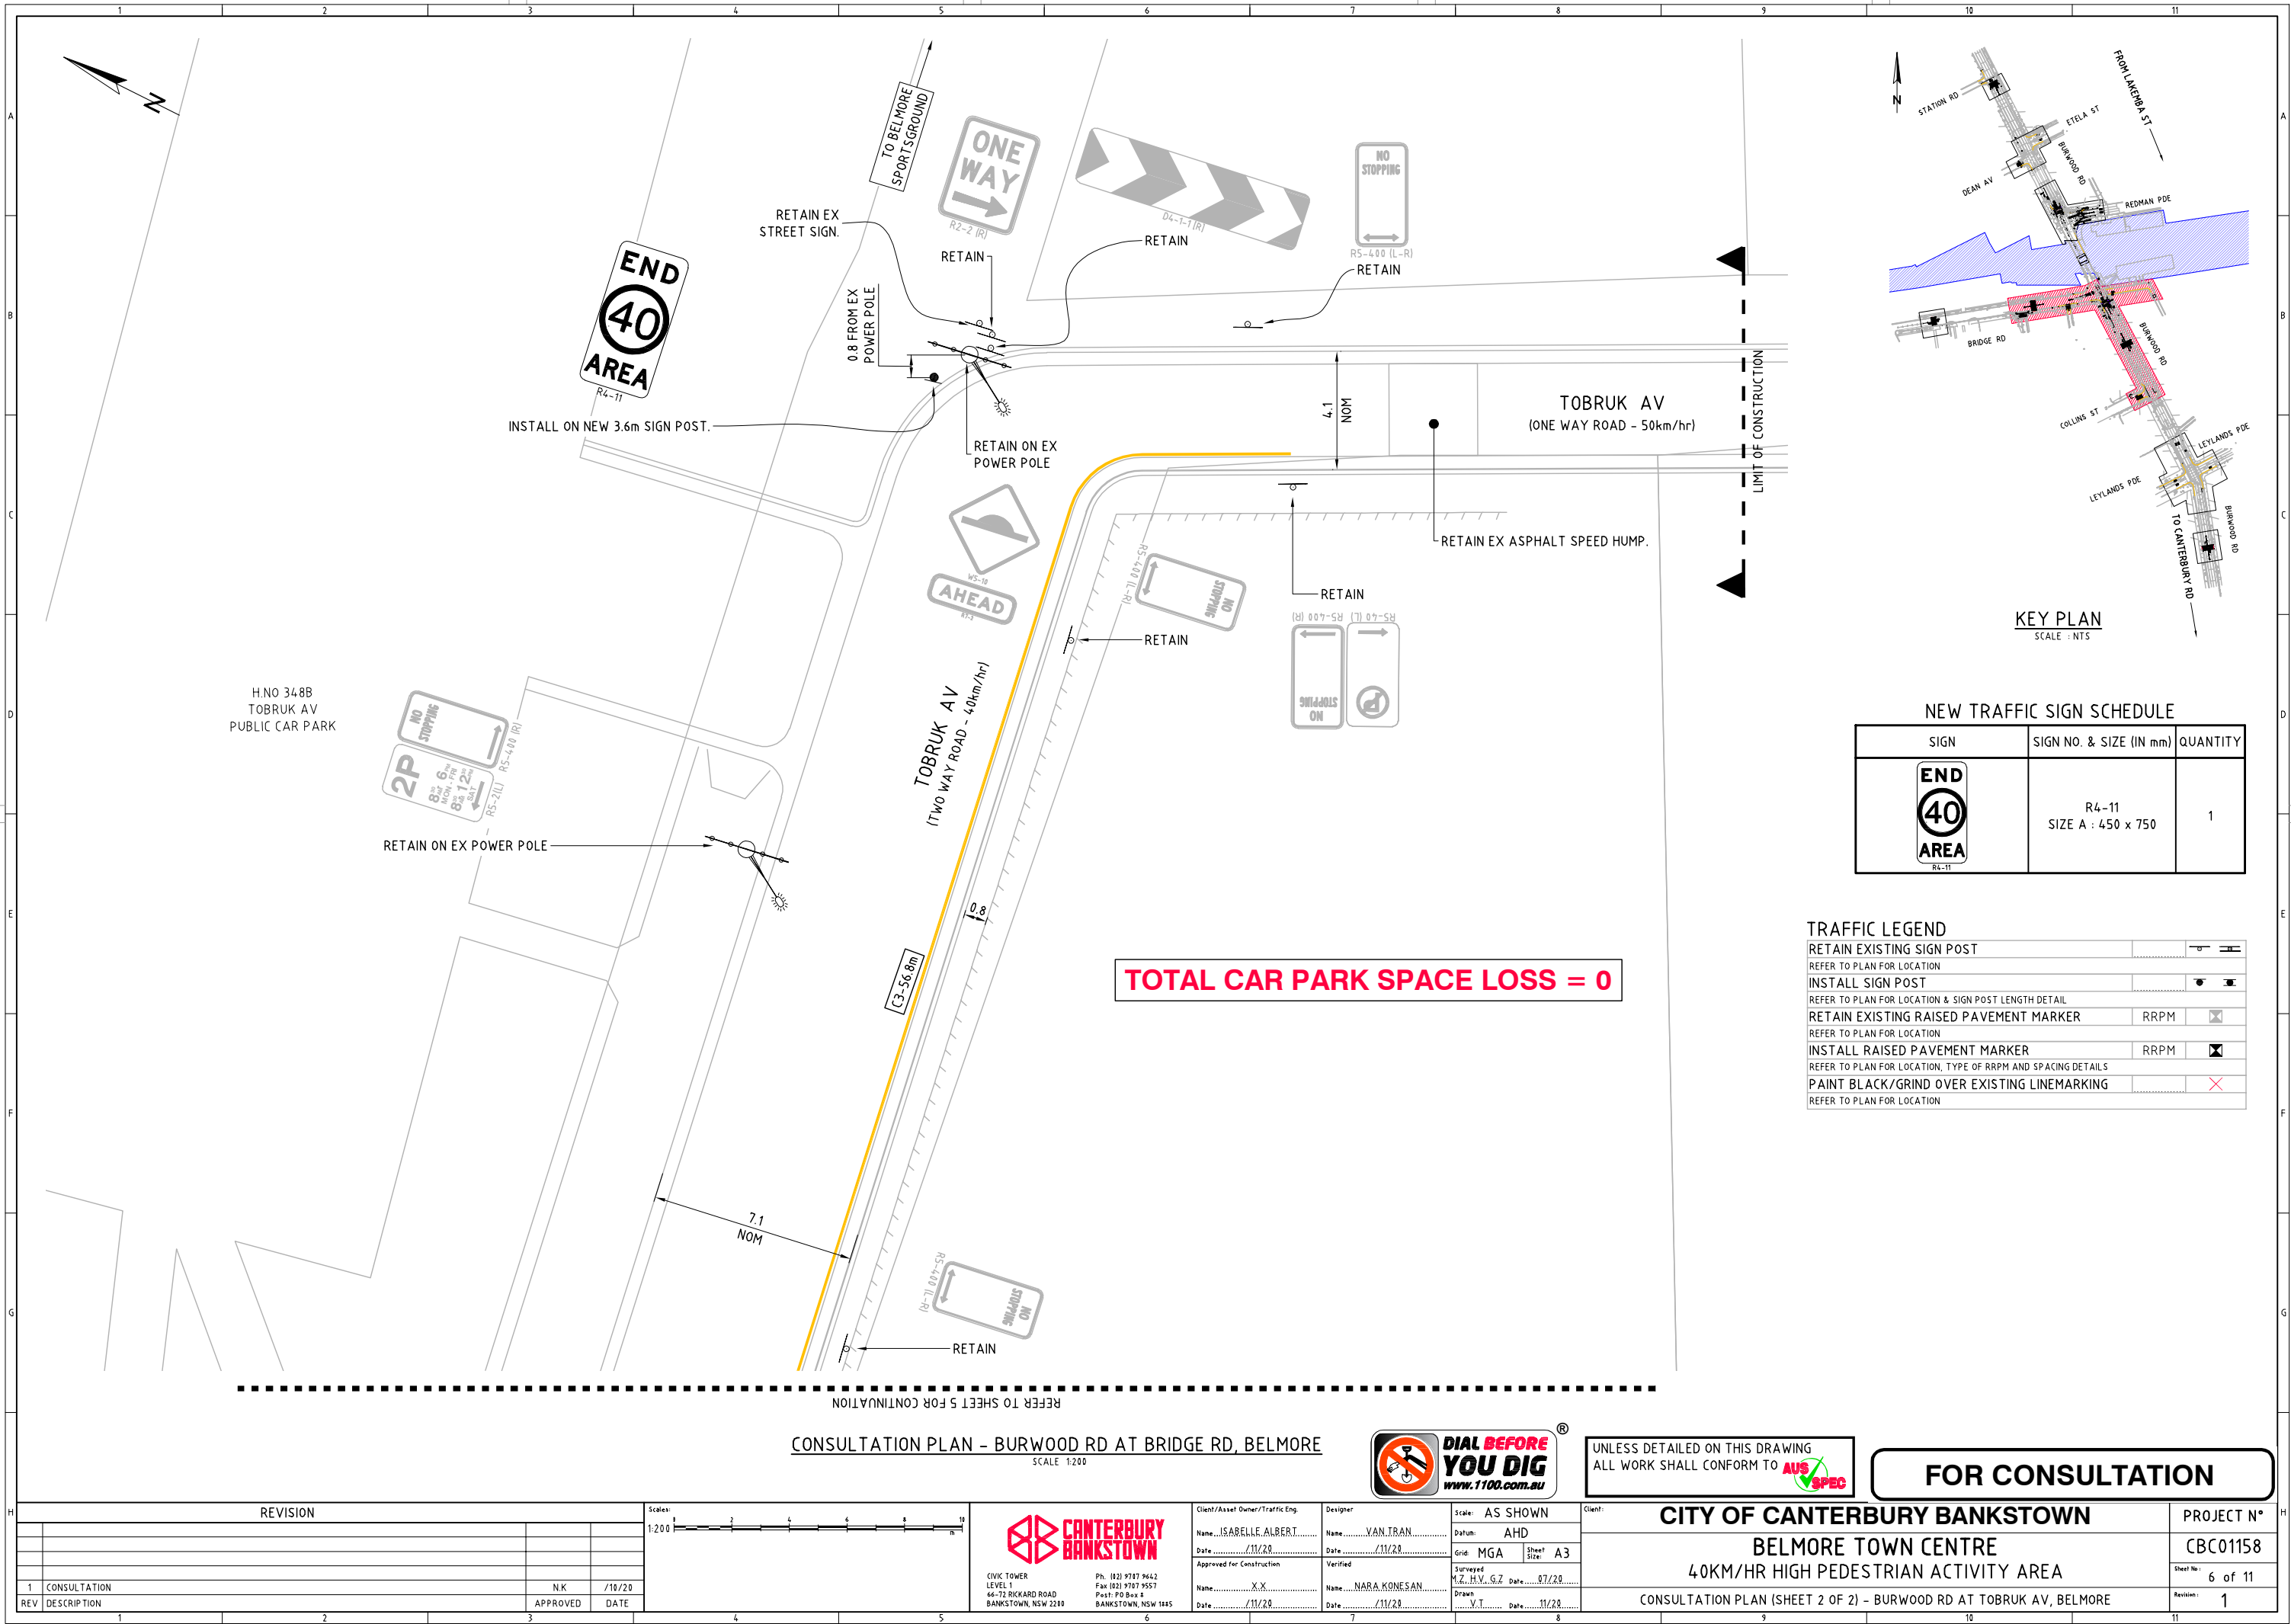

NEW TRAFFIC SIGN SCHEDULE		
SIGN	SIGN NO. & SIZE (IN mm)	QUANTITY
	R4-11 SIZE A : 450 x 750	1

TRAFFIC LEGEND		
RETAIN EXISTING SIGN POST		
REFER TO PLAN FOR LOCATION		
INSTALL SIGN POST		
REFER TO PLAN FOR LOCATION & SIGN POST LENGTH DETAIL		
RETAIN EXISTING RAISED PAVEMENT MARKER	RRPM	
REFER TO PLAN FOR LOCATION		
INSTALL RAISED PAVEMENT MARKER	RRPM	
REFER TO PLAN FOR LOCATION, TYPE OF RRPM AND SPACING DETAILS		
PAINT BLACK/GRIND OVER EXISTING LINEMARKING		
REFER TO PLAN FOR LOCATION		

REVISION			
1	CONSULTATION	NK	/10/20
REV	DESCRIPTION	APPROVED	DATE



CANTERBURY BANKSTOWN

CIVIC TOWER
LEVEL 1
66-72 RICKARD ROAD
BANKSTOWN, NSW 2200

Ph: (02) 9707 9642
Fax: (02) 9707 9557
Post: PO Box 8
BANKSTOWN, NSW 1805


Client/Asset Owner/Traffic Eng.	Designer	Scale: AS SHOWN	Client:
Name: ISABELLE ALBERT	Name: VAN, TRAN	Datum: AHD	
Date: /11/20	Date: /11/20	Grid: MGA	Sheet: A3
Approved for Construction	Verified	Surveyed: M.Z., H.V., G.Z. Date: 07/20	
Name: X.X.	Name: NARA KONESAN	Drawn: V.T. Date: 11/20	
Date: /11/20	Date: /11/20		


UNLESS DETAILED ON THIS DRAWING
ALL WORK SHALL CONFORM TO **AUS SPEC**

FOR CONSULTATION


CITY OF CANTERBURY BANKSTOWN	PROJECT N°
BELMORE TOWN CENTRE	CBC01158
40KM/HR HIGH PEDESTRIAN ACTIVITY AREA	Sheet No: 6 of 11
CONSULTATION PLAN (SHEET 2 OF 2) - BURWOOD RD AT TOBRUK AV, BELMORE	Revision: 1

U:\Projects\Black Spot Project Investigations\Black Spot Submissions 2022-2021\Belmore TC\HPAA\dwg\12 Preliminary (L3)\CBC01158_L3_Consultation.dwg 17/6/20

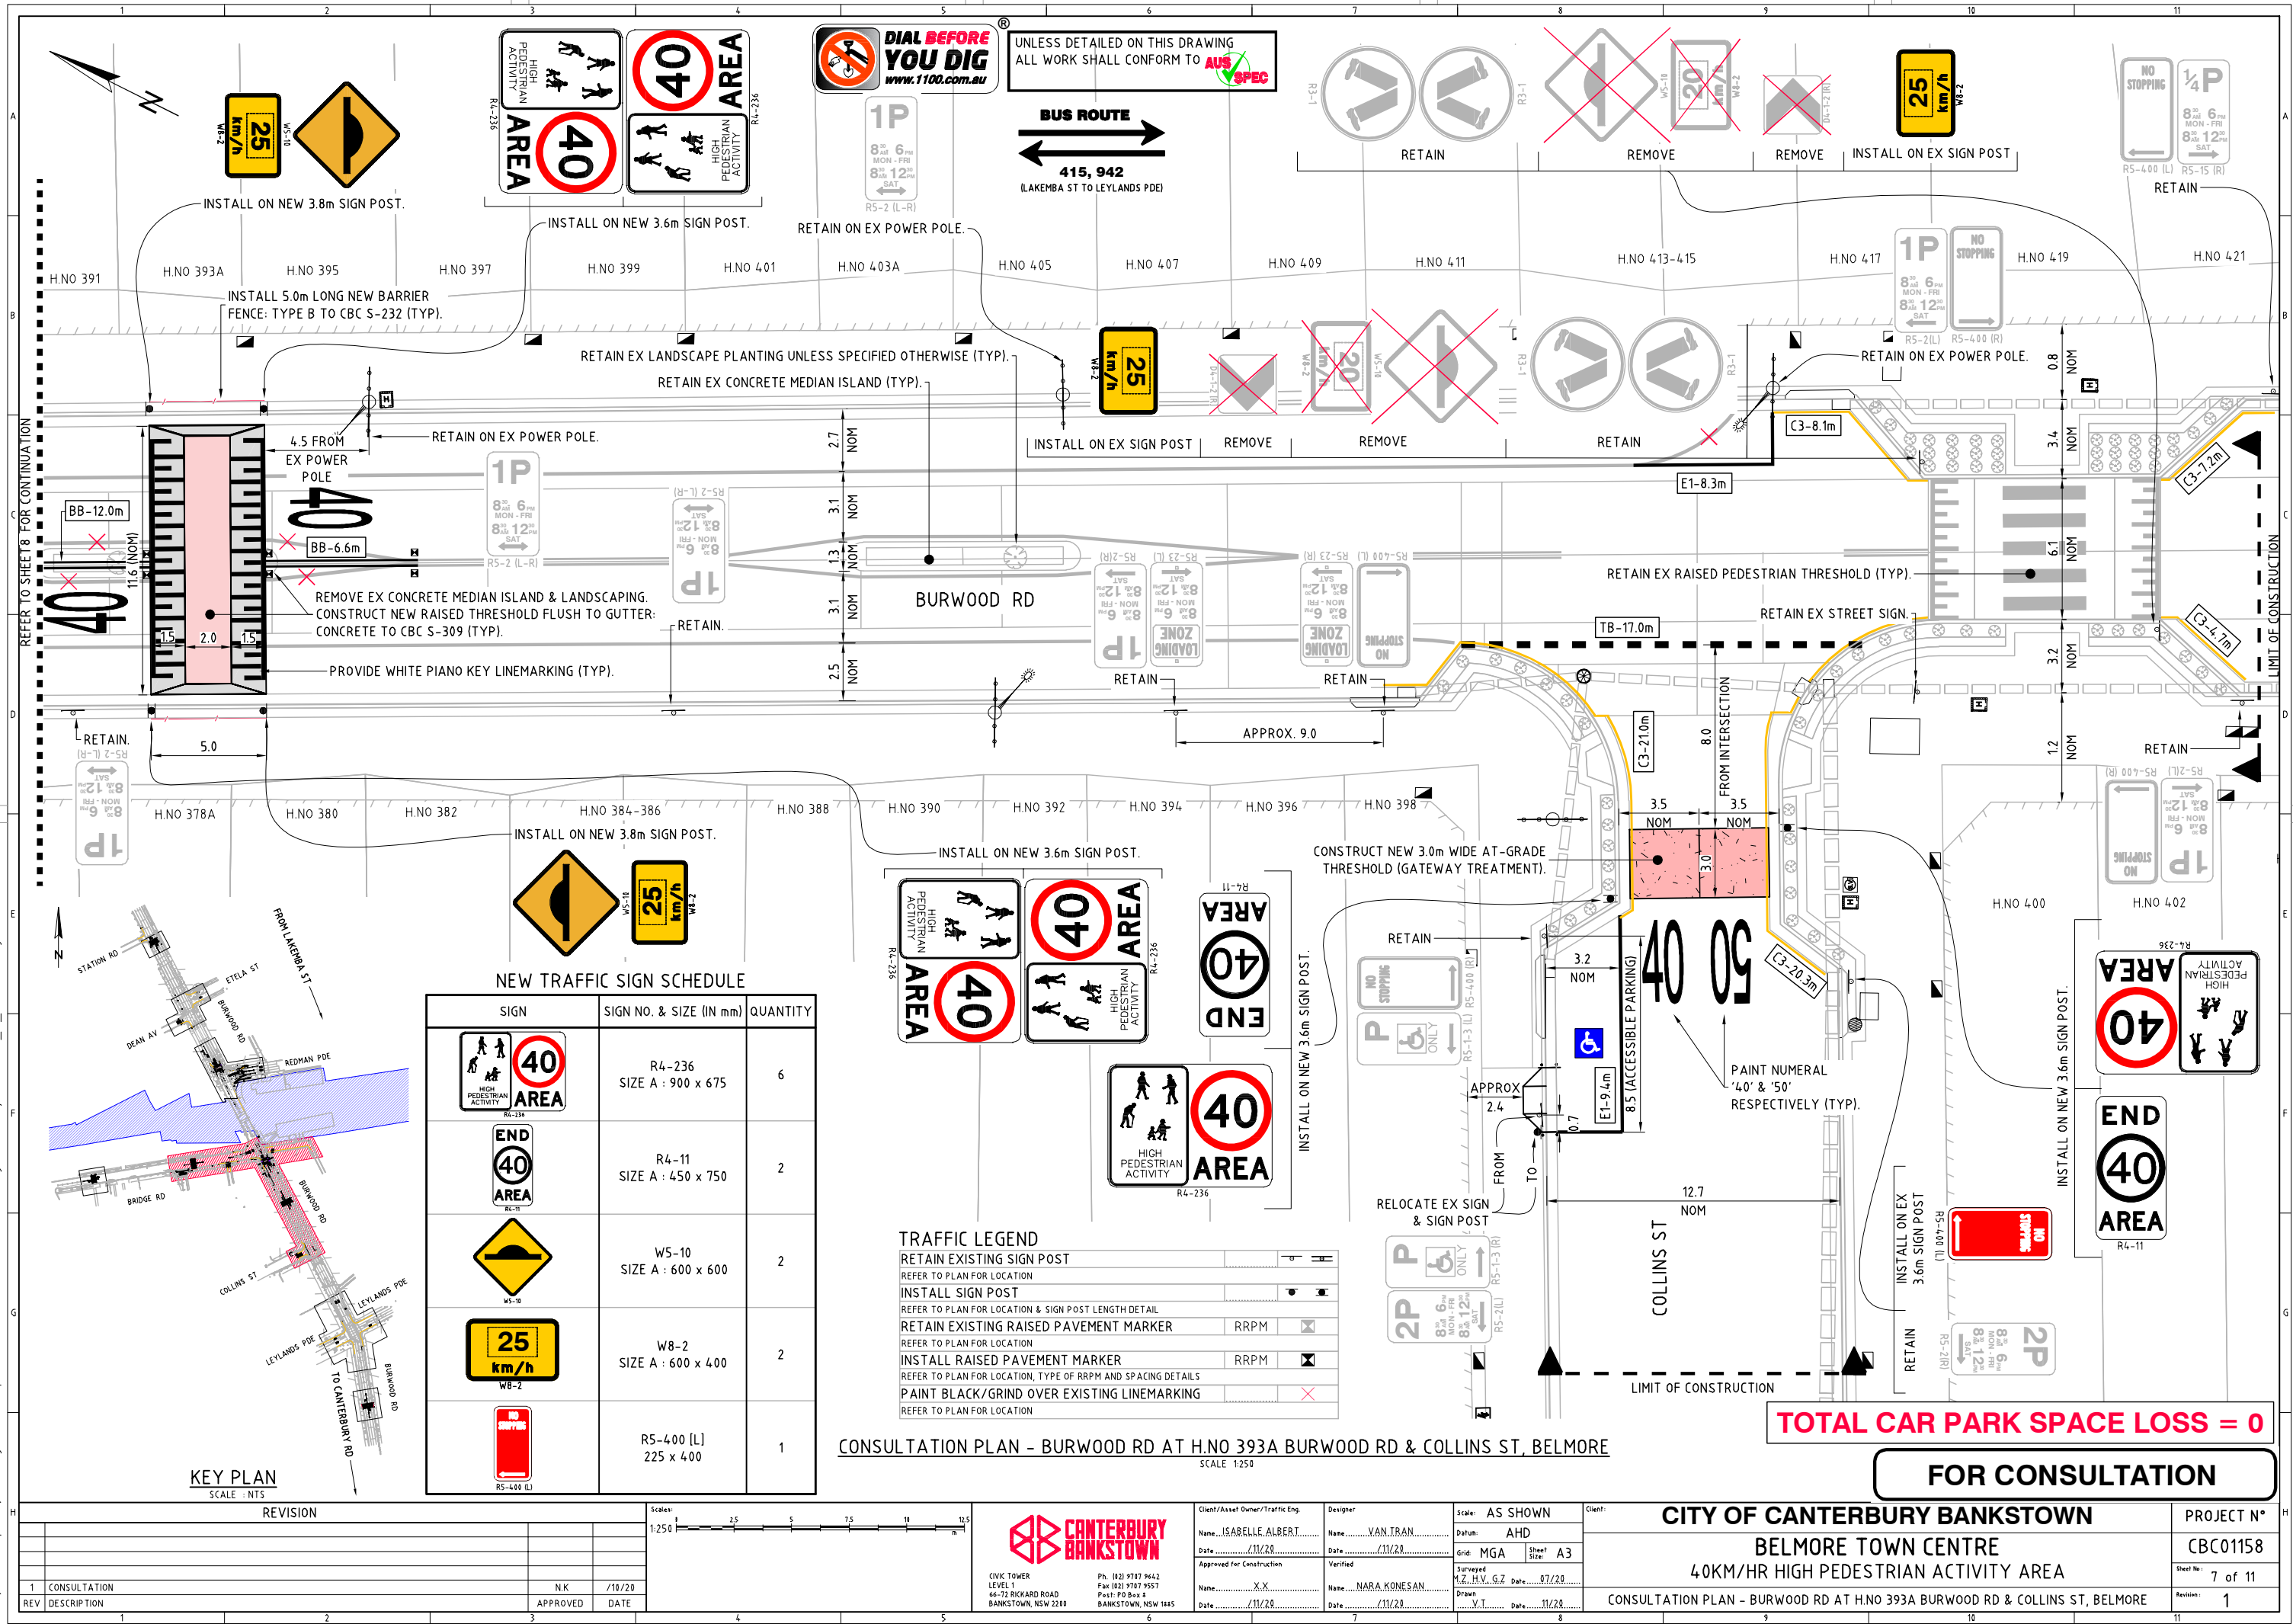

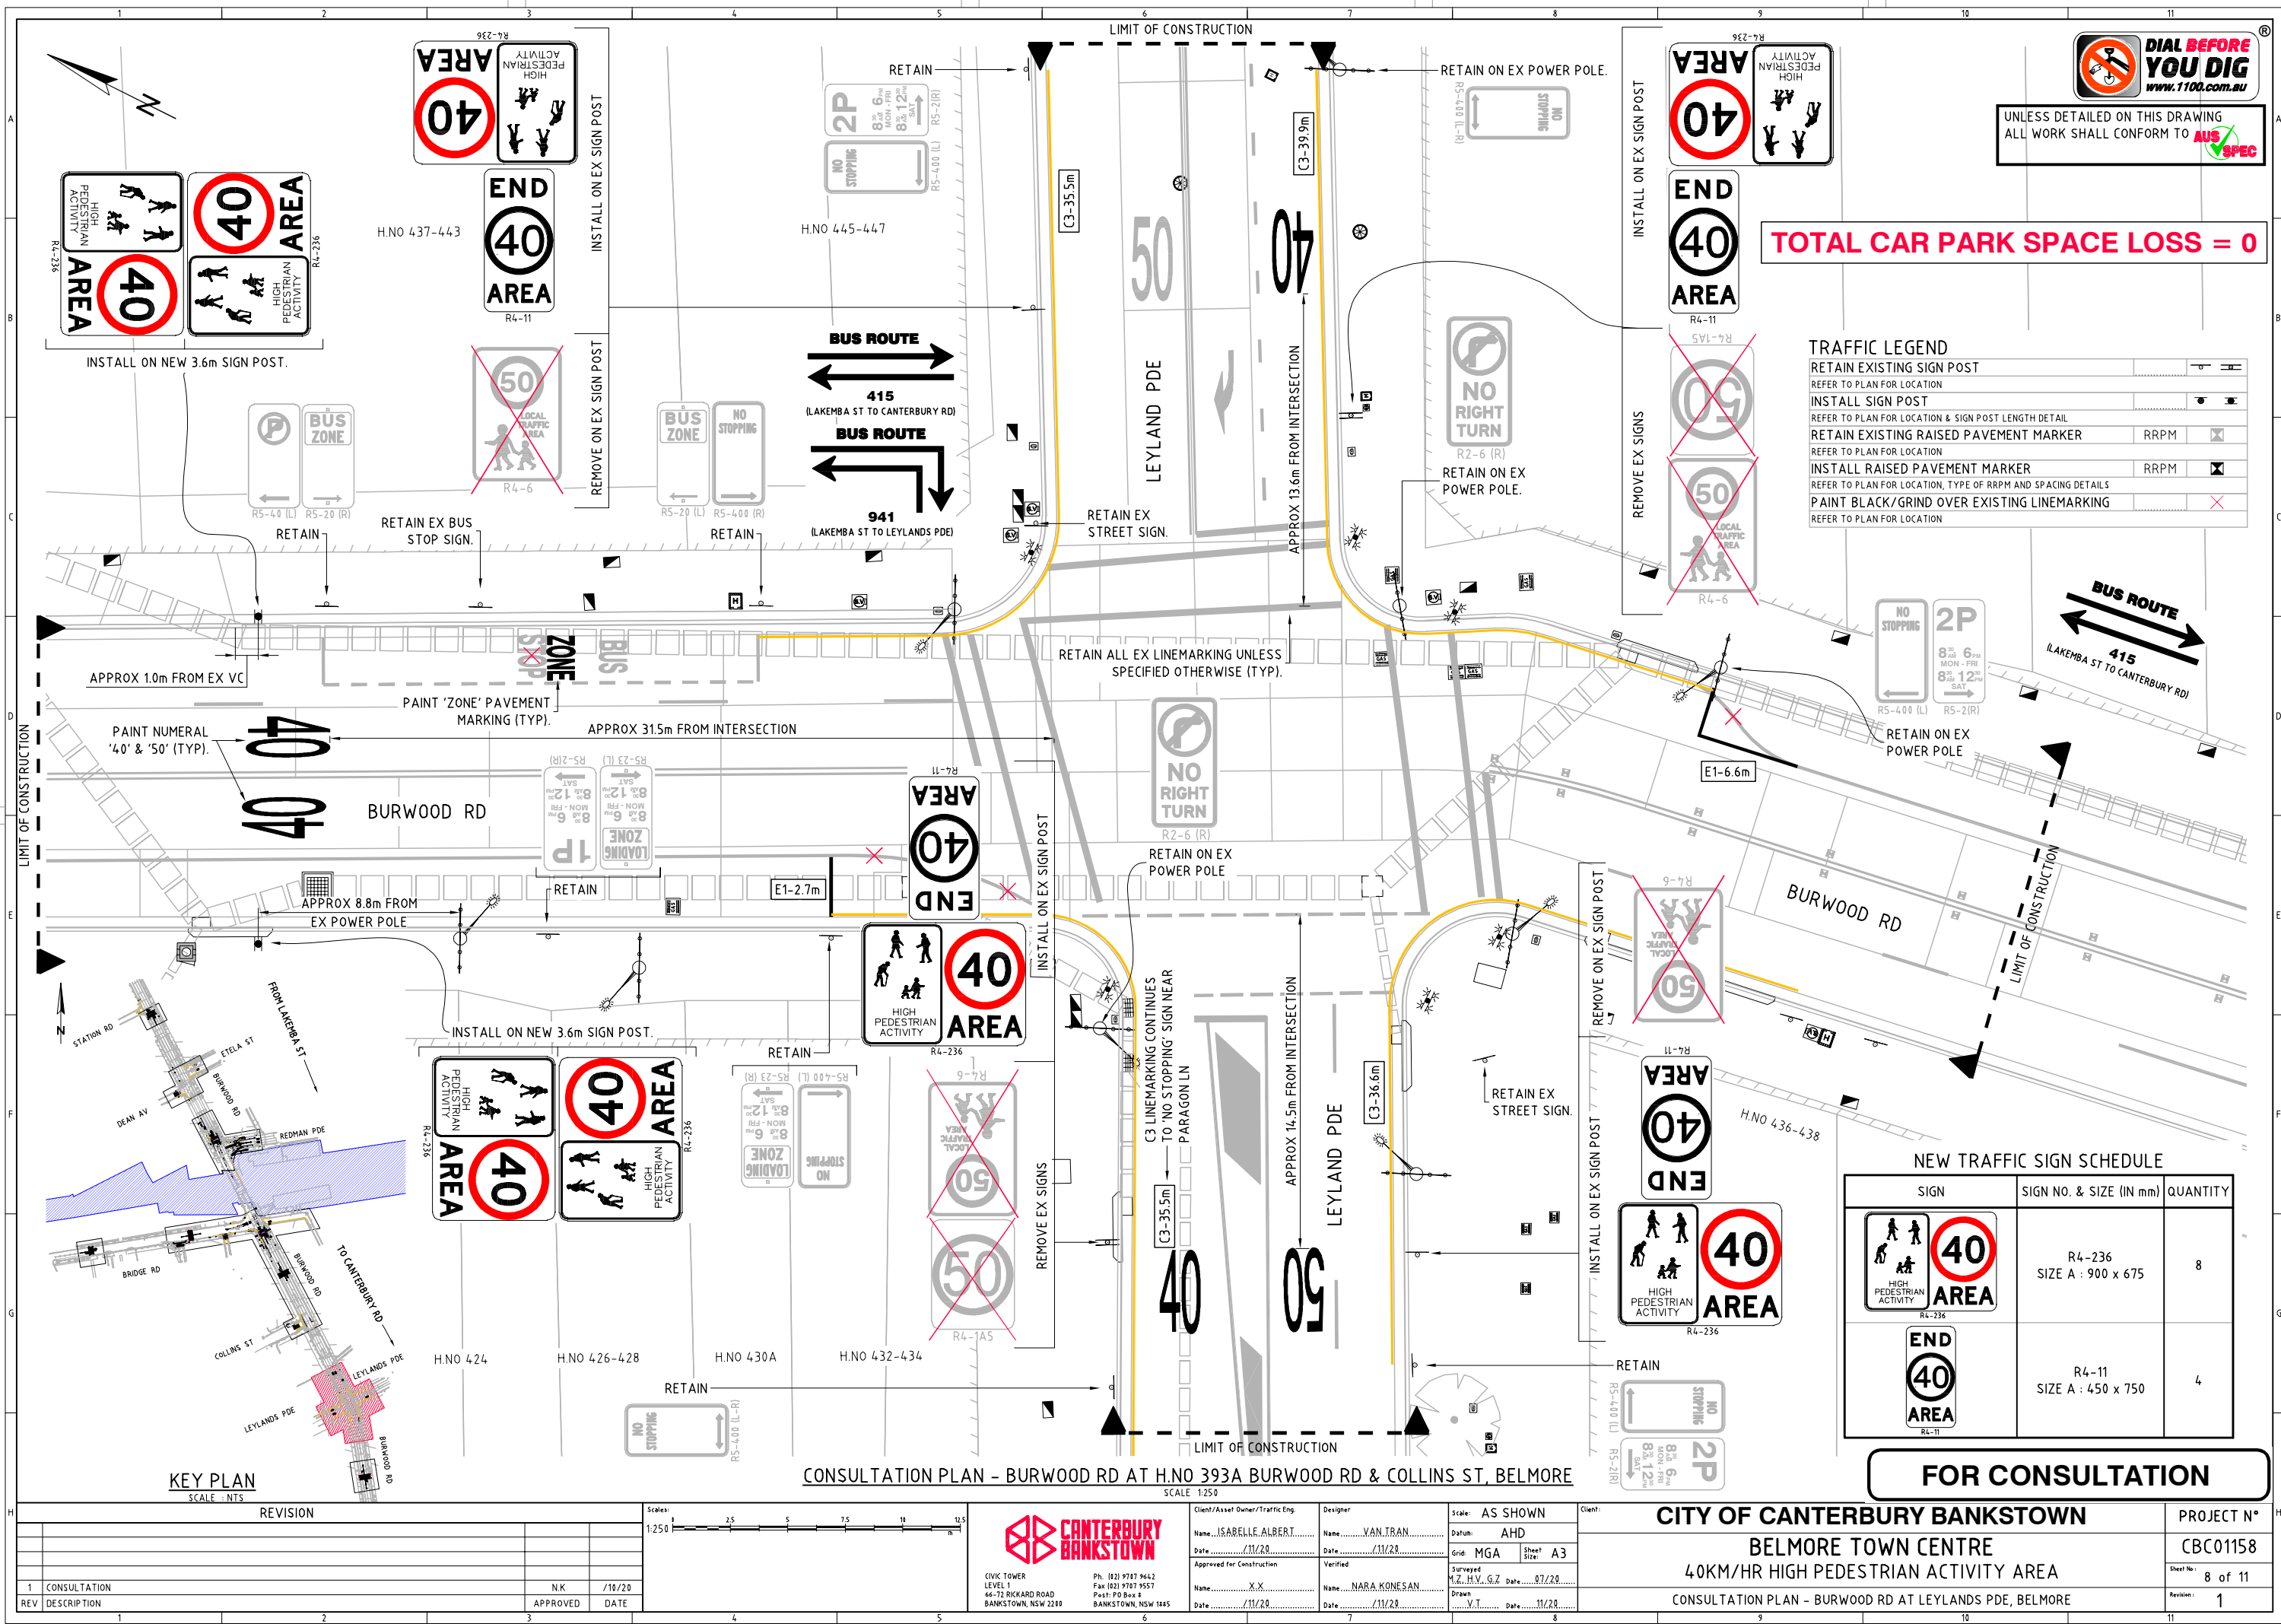

U:\Projects\Black Spot Project Investigations\Black Spot Submissions 2020-2021\Belmore TC\HAA\dwg\12 Preliminary (L3)\CBC01158_L3_Consultation.dwg 11/16/20

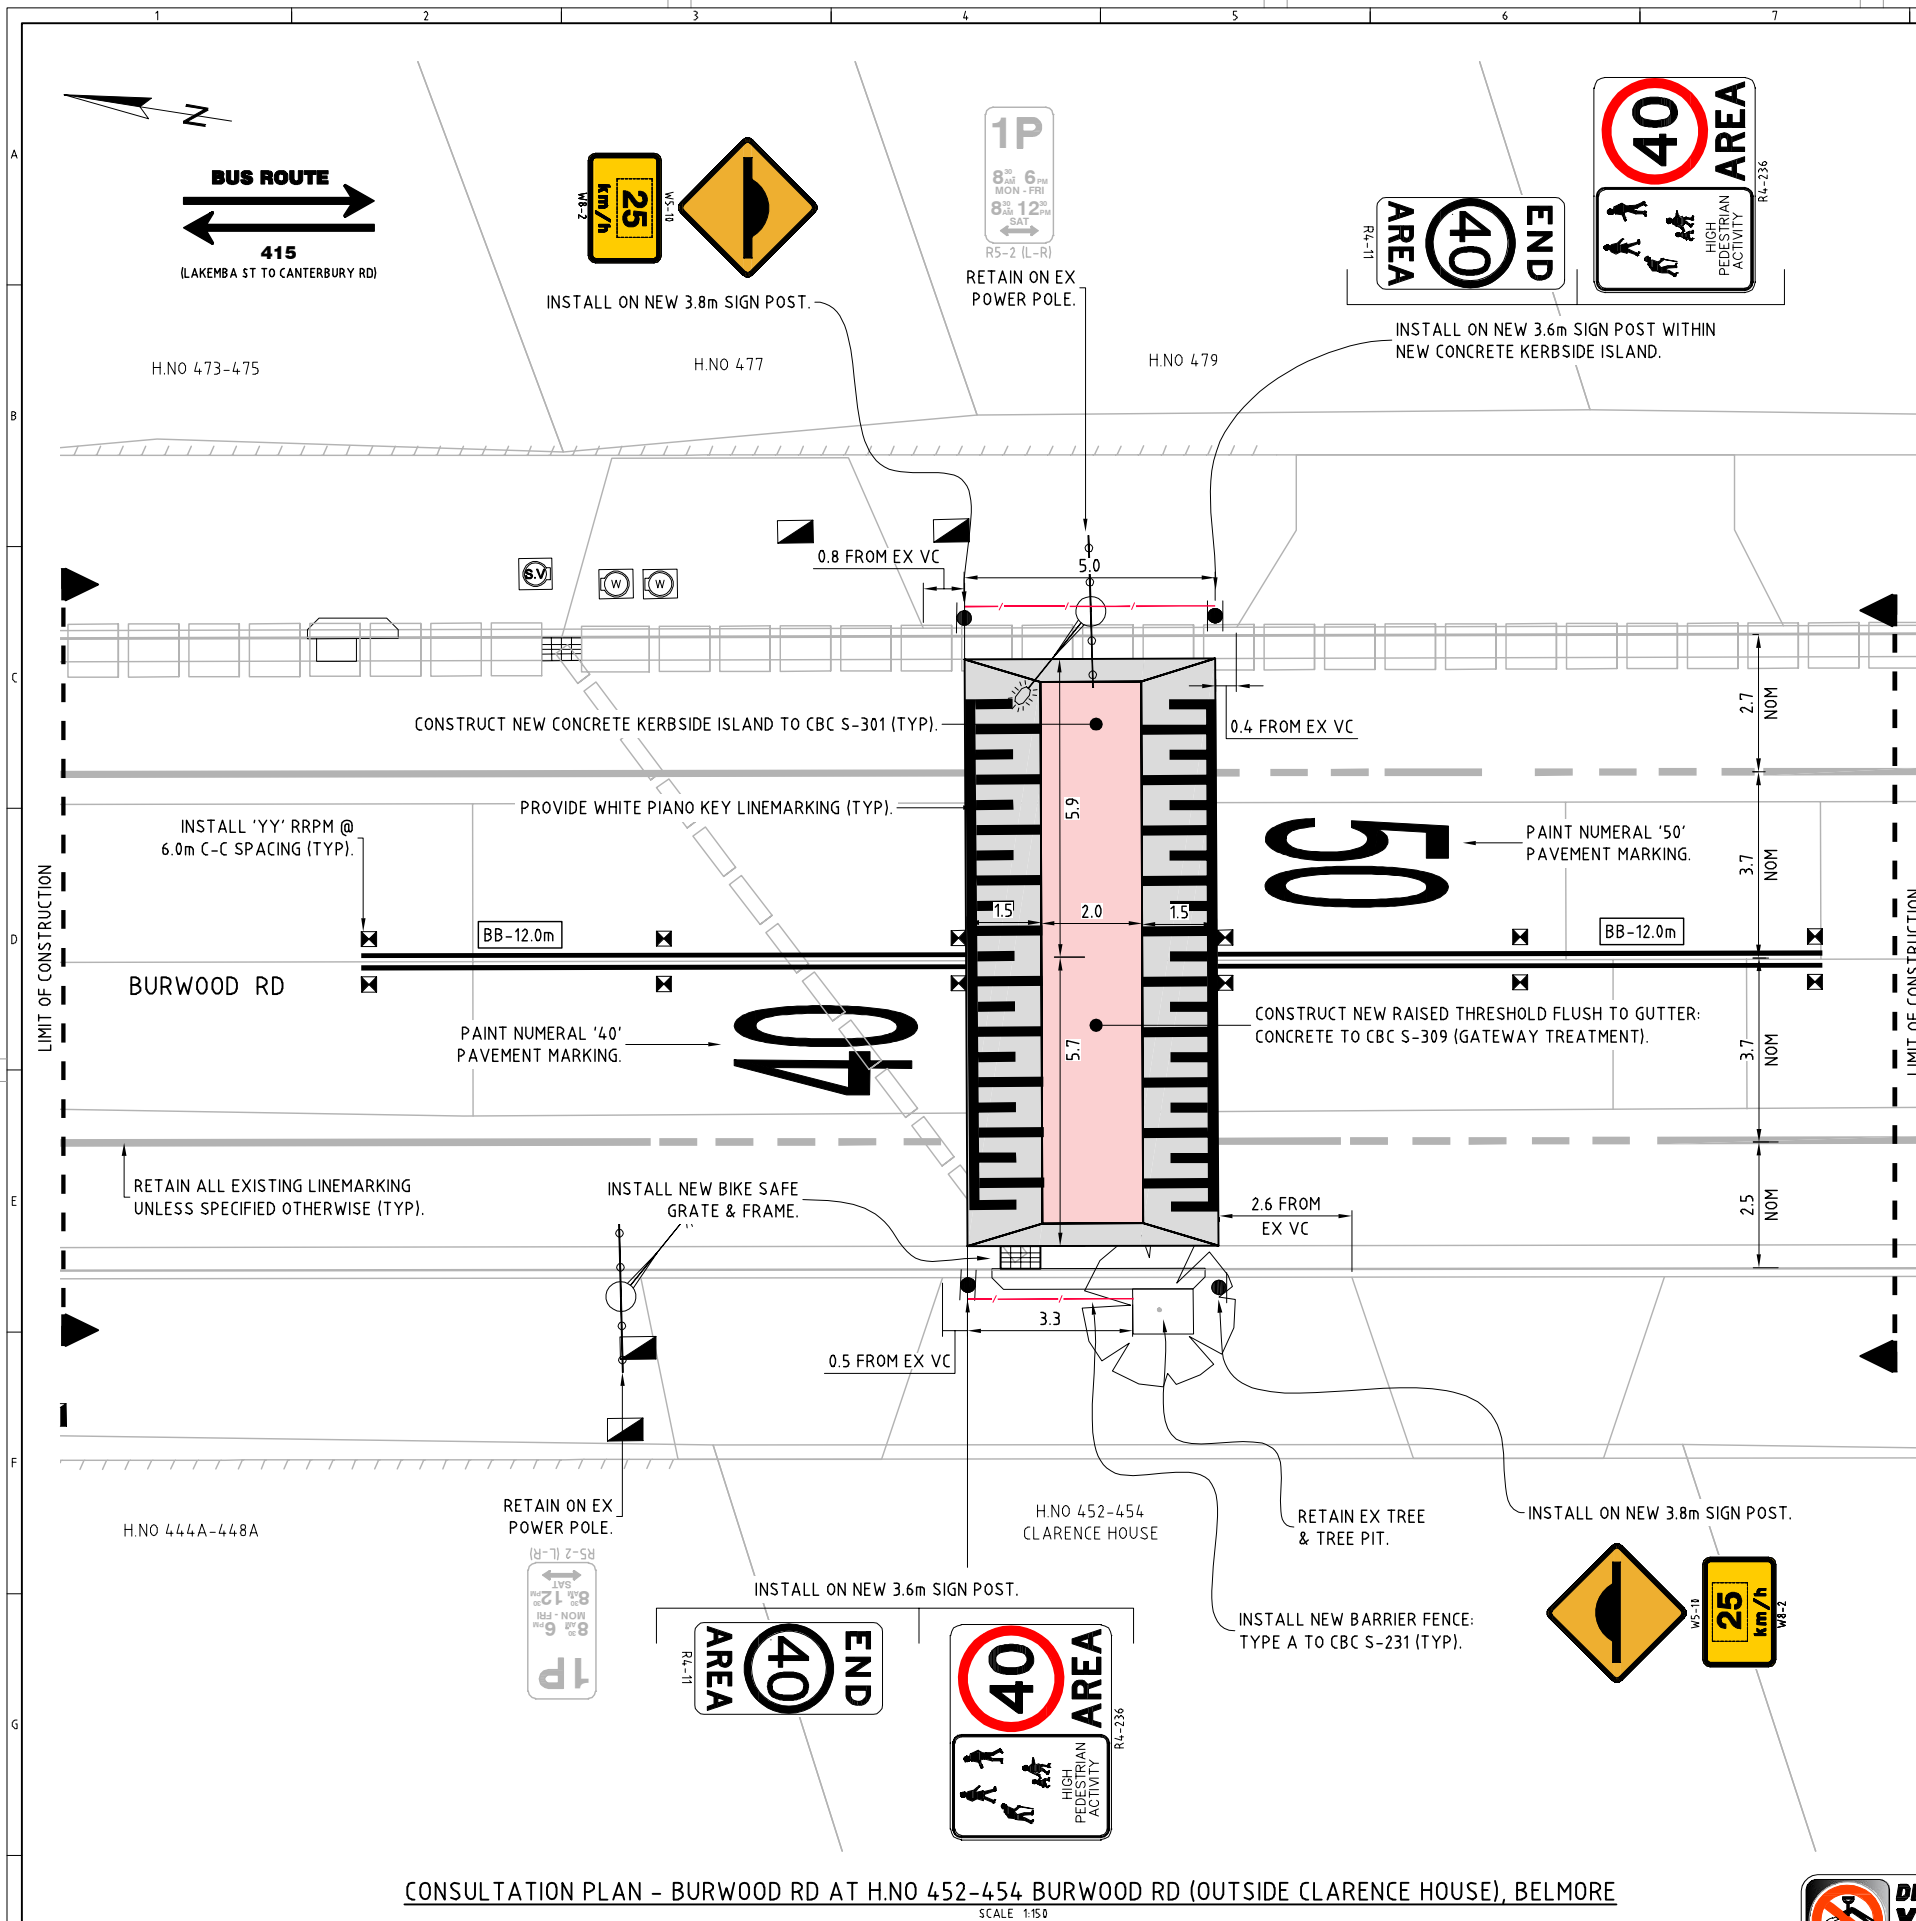

GENERAL LEGEND

CONSTRUCT/RECONSTRUCT K&G	K&G
REFER TO CBC STD DWG No. S-001	
CONSTRUCT/RECONSTRUCT KERB RAMP	KR
REFER TO CBC STD DWG No. S-003	
CONSTRUCT/RECONSTRUCT FOOTPATH (TYPE A)	FP
REFER TO CBC STD DWG No. S-027	
CONSTRUCT/RECONSTRUCT FOOTPAVING (TYPE 1)	
REFER TO CBC STD DWG No. S-021	
CONSTRUCT/RECONSTRUCT HEAVY DUTY VC	VC
REFER TO CBC STD DWG No. S-009	
CONSTRUCT/RECONSTRUCT TRAFFIC ISLAND	
REFER TO CBC STD DWG No. S-301 & 302	
CONSTRUCT TRENCH DRAIN	
REFER TO PLAN FOR LOCATION	
PROVIDE GARDEN BED	
REFER TO CBC STD DWG No. S-212	
INSTALL TACTILE SURFACE GROUND INDICATOR	TGSI
REFER TO CBC STD DWG No. S-002, ACCESSIBLE OR APPROVED EQUIVALENT, LRV-5	
INSTALL HOLDING RAIL	
REFER TO CBC STD DWG No. S-311	
INSTALL BARRIER FENCE (TYPE A)	
REFER TO CBC STD DWG No. S-231	


TRAFFIC LEGEND

RETAIN EXISTING SIGN POST	
REFER TO PLAN FOR LOCATION	
INSTALL SIGN POST	
REFER TO PLAN FOR LOCATION & SIGN POST LENGTH DETAIL	
RETAIN EXISTING RAISED PAVEMENT MARKER	RRPM
REFER TO PLAN FOR LOCATION	
INSTALL RAISED PAVEMENT MARKER	RRPM
REFER TO PLAN FOR LOCATION, TYPE OF RRPM AND SPACING DETAILS	
PAINT BLACK/GRIND OVER EXISTING LINEMARKING	
REFER TO PLAN FOR LOCATION	

TOTAL CAR PARK SPACE LOSS = 0

NEW TRAFFIC SIGN SCHEDULE

SIGN	SIGN NO. & SIZE (IN mm)	QUANTITY
	R4-236 SIZE A: 900 x 675	2
	R4-11 SIZE A: 450 x 750	2
	W5-10 SIZE A: 600 x 600	2
	W8-2 SIZE A: 600 x 400	2

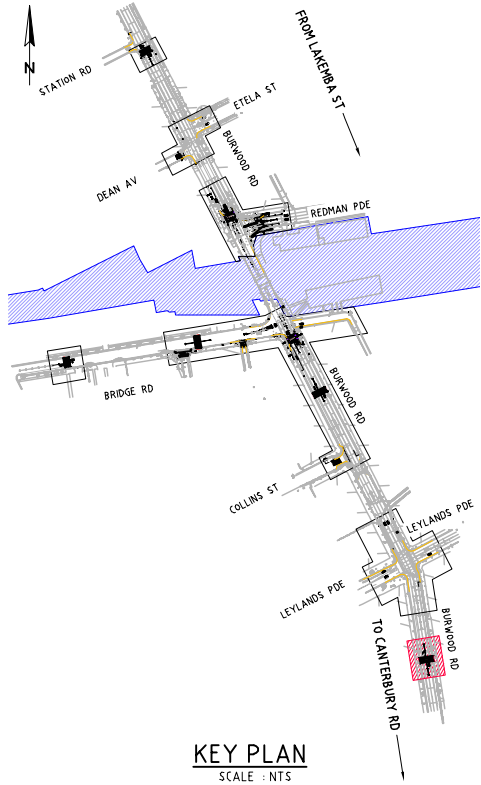

CONSULTATION PLAN - BURWOOD RD AT H.NO 452-454 BURWOOD RD (OUTSIDE CLARENCE HOUSE), BELMORE


SCALE 1:150



UNLESS DETAILED ON THIS DRAWING
ALL WORK SHALL CONFORM TO **AUS SPEC**

FOR CONSULTATION

REVISION			
REV	DESCRIPTION	APPROVED	DATE
1	CONSULTATION	NK	/10/20

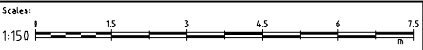

CIVIC TOWER
LEVEL 1
66-72 RICKARD ROAD
BANKSTOWN, NSW 2200

Ph: (02) 9707 6642
Fax: (02) 9707 9557
Post: PO Box 8
BANKSTOWN, NSW 1885

Client/Asset Owner/Traffic Eng.	Designer	Scale: AS SHOWN	Client:
Name: ISABELLE ALBERT	Name: VAN, TRAN	Datum: AHD	CITY OF CANTERBURY BANKSTOWN
Date: /11/20	Date: /11/20	Grid: MGA	BELMORE TOWN CENTRE
Approved for Construction	Verified	Sheet: A3	40KM/HR HIGH PEDESTRIAN ACTIVITY AREA
Name: X.X	Name: NARA KONESAN	Surveyed: M.A., H.V., G.Z. Date: 07/20	CONSULTATION PLAN - BURWOOD RD AT H.NO 452-454 BURWOOD RD (CLARENCE HOUSE), BELMORE
Date: /11/20	Date: /11/20	Drawn: V.T. Date: /11/20	PROJECT N°: CBC01158
			Sheet No: 9 of 11
			Revision: 1



NEW TRAFFIC SIGN SCHEDULE



SIGN	SIGN NO. & SIZE (IN mm)	QUANTITY
	W5-10 SIZE A : 600 x 600	2
	W8-2 SIZE A : 600 x 400	2
	R5-21 SIZE A : 225 x 300	1
	R5-40 SIZE A : 225 x 300	1

TRAFFIC LEGEND

RETAIN EXISTING SIGN POST	
REFER TO PLAN FOR LOCATION	
INSTALL SIGN POST	
REFER TO PLAN FOR LOCATION & SIGN POST LENGTH DETAIL	
RETAIN EXISTING RAISED PAVEMENT MARKER	RRPM 
REFER TO PLAN FOR LOCATION	
INSTALL RAISED PAVEMENT MARKER	RRPM 
REFER TO PLAN FOR LOCATION, TYPE OF RRPM AND SPACING DETAILS	
PAINT BLACK/GRIND OVER EXISTING LINEMARKING	
REFER TO PLAN FOR LOCATION	

BUS ROUTE
N40
(BURWOOD RD TO MARIE LN)

TOTAL CAR PARK SPACE LOSS = 0

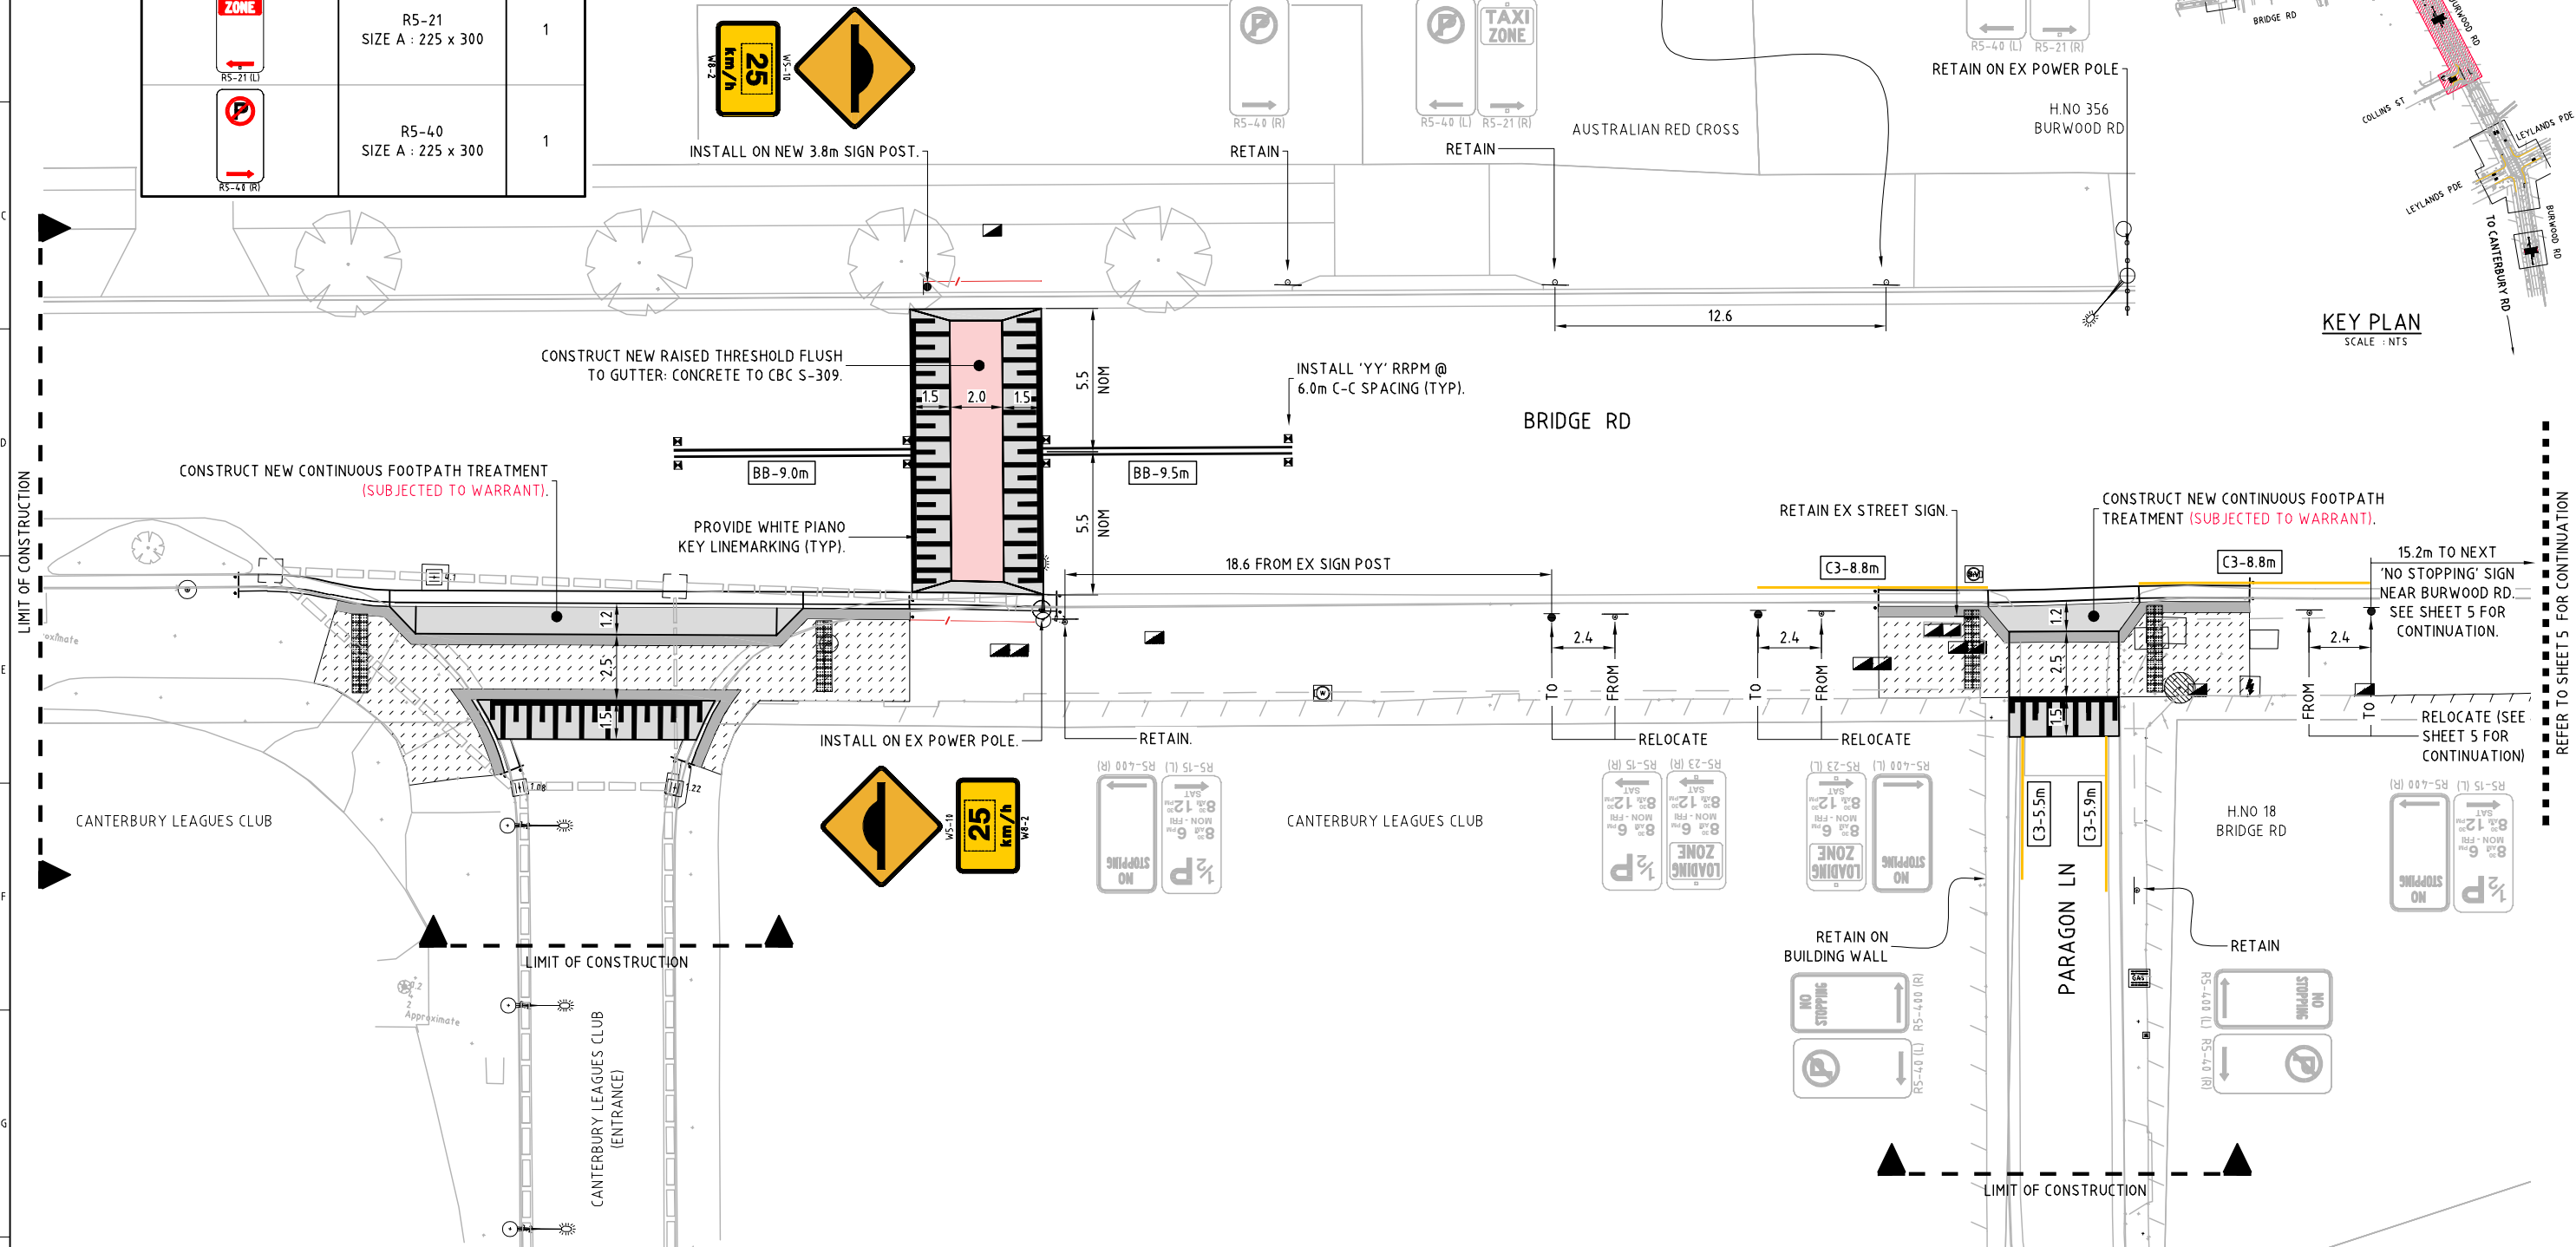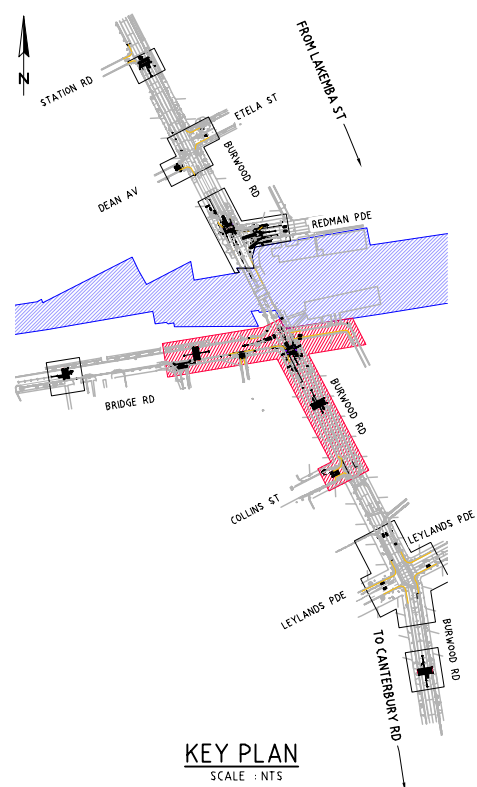


UNLESS DETAILED ON THIS DRAWING
ALL WORK SHALL CONFORM TO **AUS SPEC**

CONSULTATION PLAN - BRIDGE RD AT PARAGON LN AND CANTERBURY LEAGUES CLUB, BELMORE

SCALE 1:250

FOR CONSULTATION

REV	DESCRIPTION	APPROVED	DATE
1	CONSULTATION	N.K.	/10/20

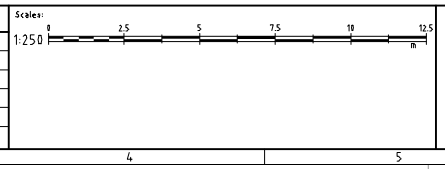

Client/Asset Owner/Traffic Eng. Name: ISABELLE ALBERT Date: /11/20	Designer Name: VAN TRAN Date: /11/20
Approved for Construction Name: X.X. Date: /11/20	Verified Name: NARA KONESAN Date: /11/20

Scale: AS SHOWN Datum: AHD Grid: MGA Sheet Size: A3 Surveyed: M.Z. H.Y. S.Z. Date: 07/20 Drawn: Y.T. Date: 11/20	Client: CITY OF CANTERBURY BANKSTOWN BELMORE TOWN CENTRE 40KM/HR HIGH PEDESTRIAN ACTIVITY AREA CONSULTATION PLAN - BRIDGE RD AT PARAGON LN AND CANTERBURY LEAGUES CLUB, BELMORE	PROJECT N° CBC01158 Sheet No: 10 of 11 Revision: 1
---	---	--

U:\Projects\Black Spot Project Investigations\Black Spot Submissions 2020-2021\Belmore TC HPAA\dwg\12 Preliminary (L3)\CBC01158_L3_Consultation.dwg 11/16/20

