

BANKSTOWN COMPASS CENTRE

BANKSTOWN, NSW

STORMWATER MANAGEMENT



LOCALITY PLAN
SCALE 1:1000

Sheet Number	Sheet Title
C-001	COVER SHEET, LOCALITY PLAN & DRAWING LIST
C-101	CIVIL SERVICES - PODIUM LEVEL DESIGN PLAN
C-102	CIVIL SERVICES - GROUND FLOOR DESIGN PLAN
C-103	CIVIL SERVICES - BASEMENT LEVEL 1 DESIGN PLAN
C-104	CIVIL SERVICES - BASEMENT LEVEL 2 DESIGN PLAN
C-111	CIVIL SERVICES - DETAILS
C-151	SEDIMENT AND EROSION CONTROL PLAN
C-152	SEDIMENT AND EROSION CONTROL DETAILS

03	ISSUED FOR APPROVAL	CPO	IAH	05.02.16	
02	ISSUED FOR APPROVAL	CPO	IAH	05.02.16	
01	PRELIMINARY	CPO	IAH	07.12.15	
REV.	DESCRIPTION	DRAWN	APPD	DATE	

ARCHITECT:
H3 ARCHITECTS

CLIENT:



Wood & Greve Engineers Ltd
Web: www.wge.com.au

WOOD & GREVE ENGINEERS
BANKSTOWN COMPASS CENTRE

TITLE:
COVER SHEET, LOCALITY
PLAN & DRAWING LIST


PRELIMINARY
NOT FOR CONSTRUCTION

DESIGNED:	IAH	VERIFIED:	/ /
DRAWN:	CPO	APPROVED FOR TENDER:	/ /
SCALE:	AS NOTED	FOR CONSTRUCTION:	/ /

CAD FILE: 28397-SYD-C-001.dwg

PLOT DATE/TIME: 9/09/2016 8:37:39 AM

PROJECT No.	DRAWING No.	REVISION
28397-SYD-	C-001	03

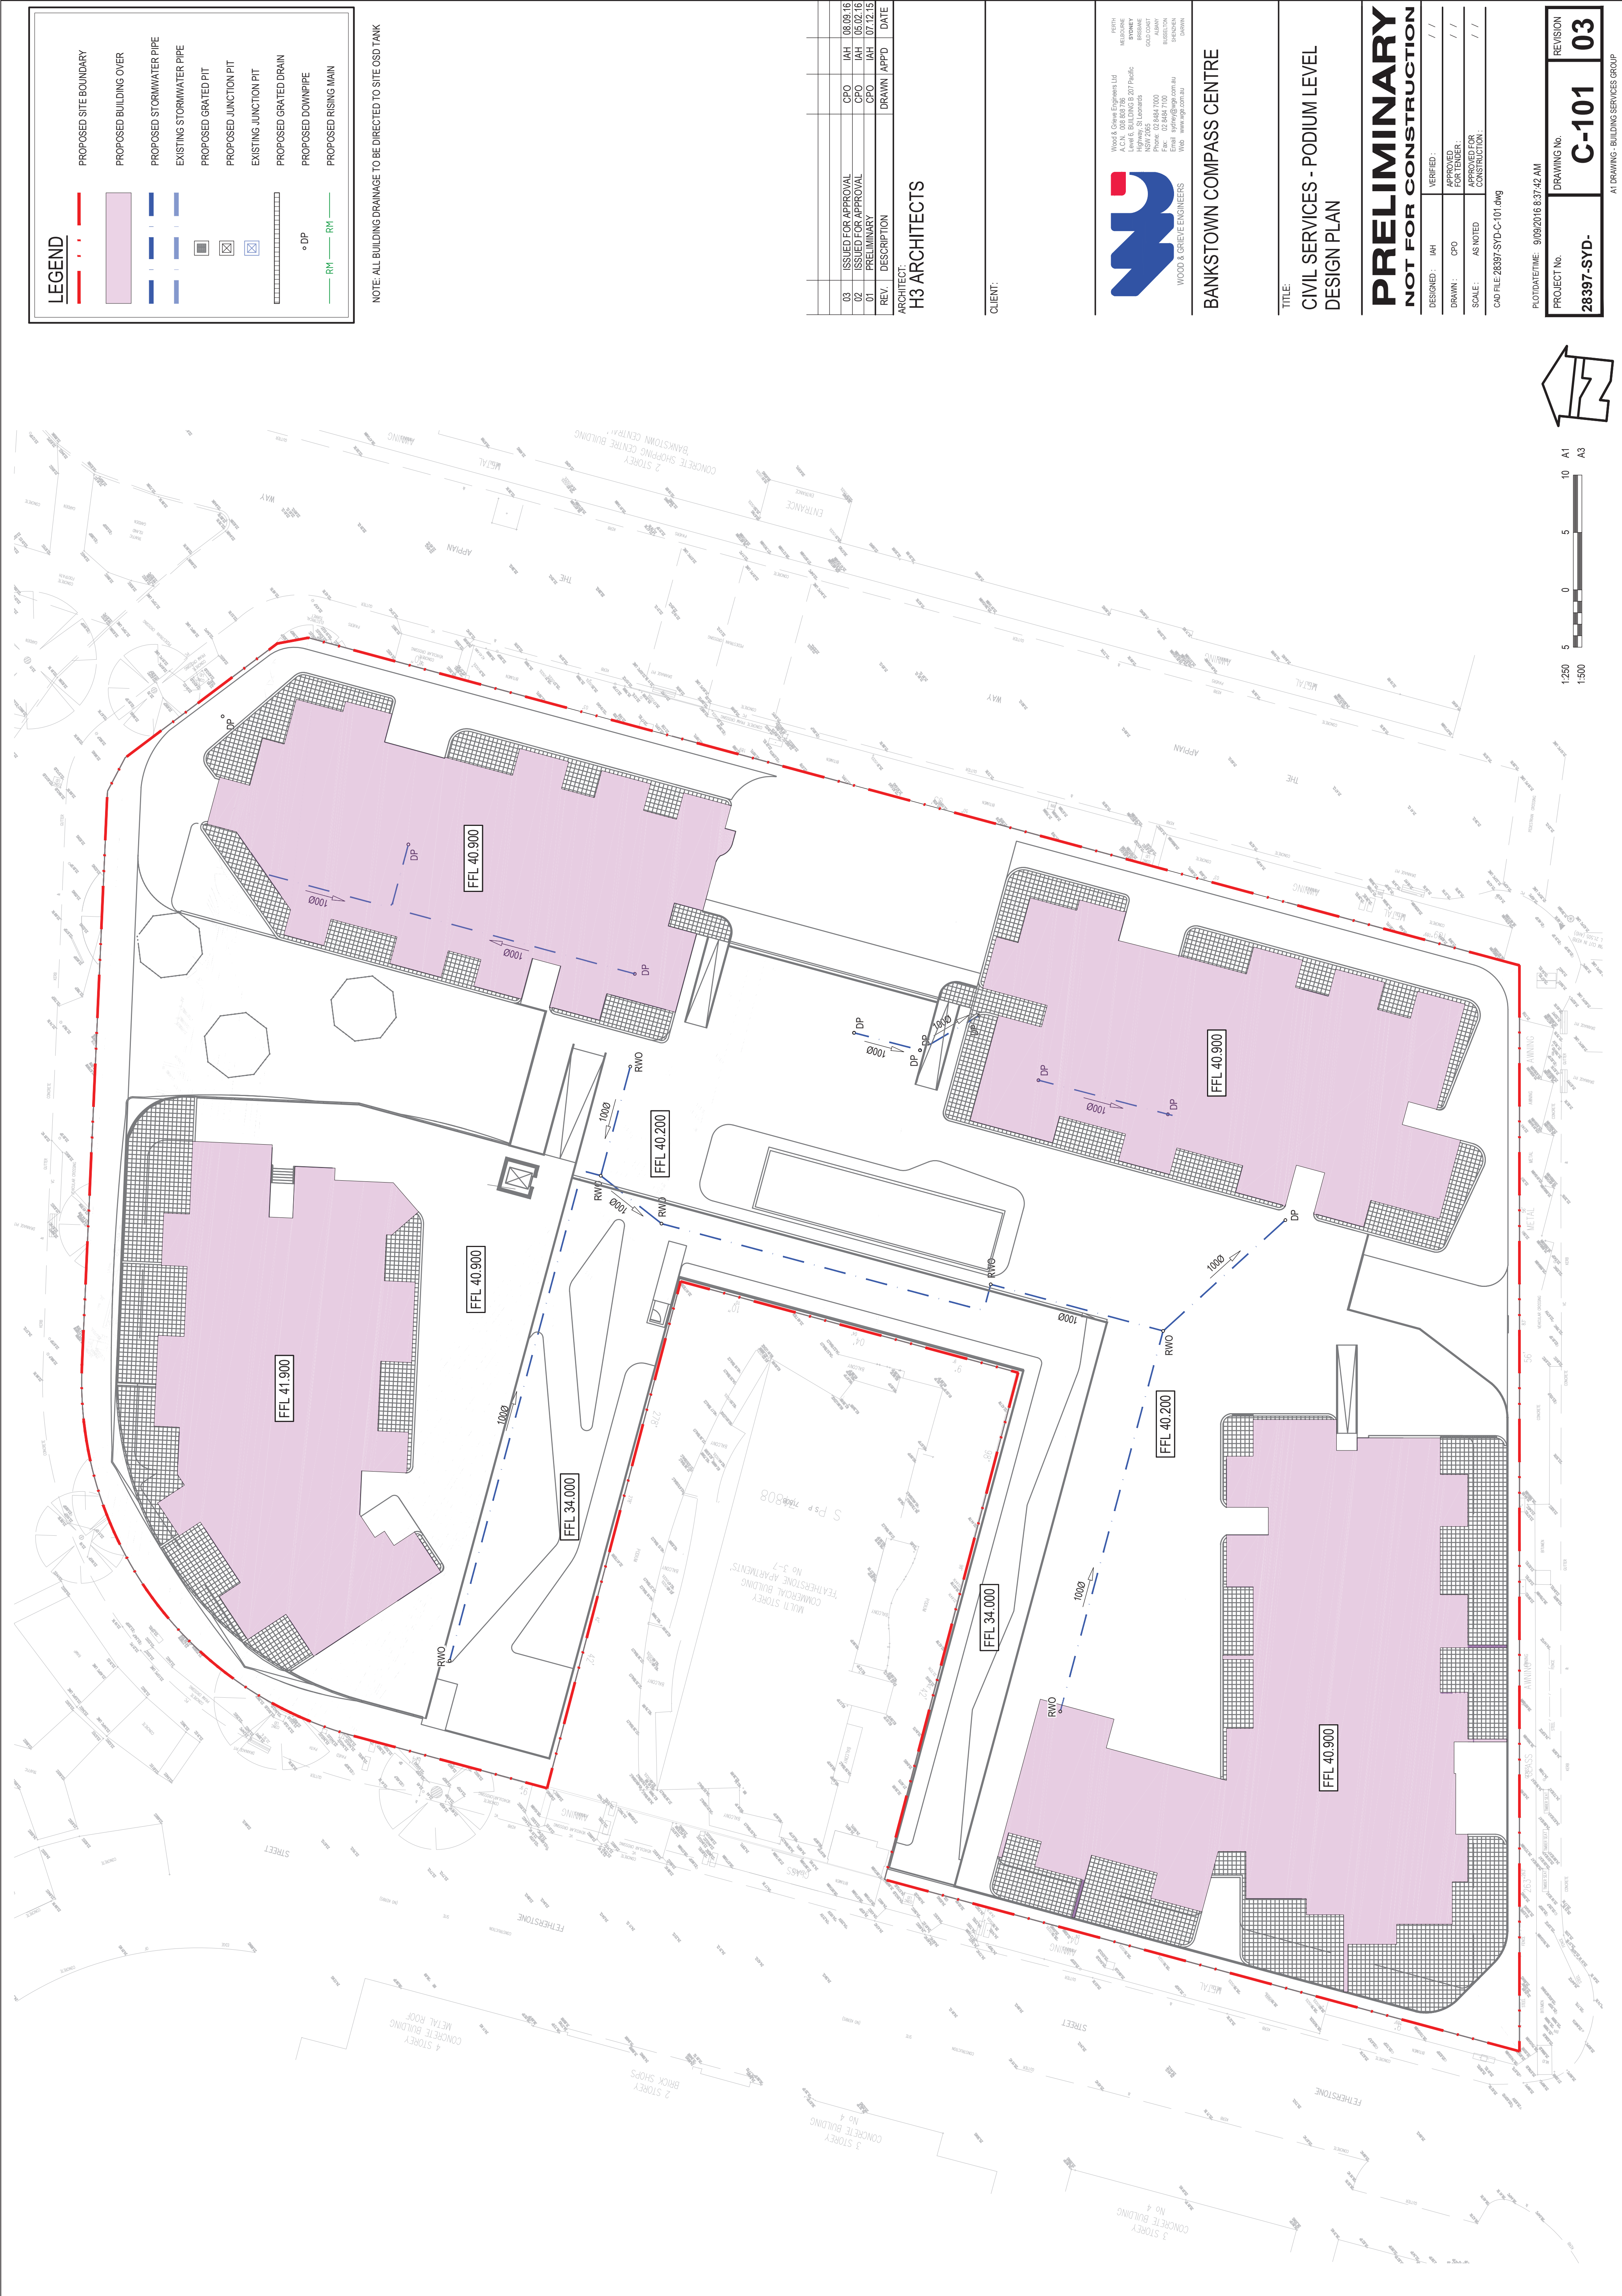

LEGEND

PROPOSED SITE BOUNDARY

PROPOSED BUILDING OVER

PROPOSED STORMWATER PIPE

EXISTING STORMWATER PIPE

PROPOSED GRATED PIT

PROPOSED JUNCTION PIT

EXISTING JUNCTION PIT

PROPOSED GRATED DRAIN

PROPOSED DOWNSPE

PROPOSED RISING MAIN


NOTE: ALL BUILDING DRAINAGE TO BE DIRECTED TO SITE OSD TANK

03	ISSUED FOR APPROVAL	CPO	IAH	08.09.16	
02	ISSUED FOR APPROVAL	CPO	IAH	05.02.16	
01	PRELIMINARY	CPO	IAH	07.12.15	
REV.	DESCRIPTION	DRAWN	APPD	DATE	

ARCHITECT
H3 ARCHITECTS

CLIENT:

WOOD & GREVE ENGINEERS LTD

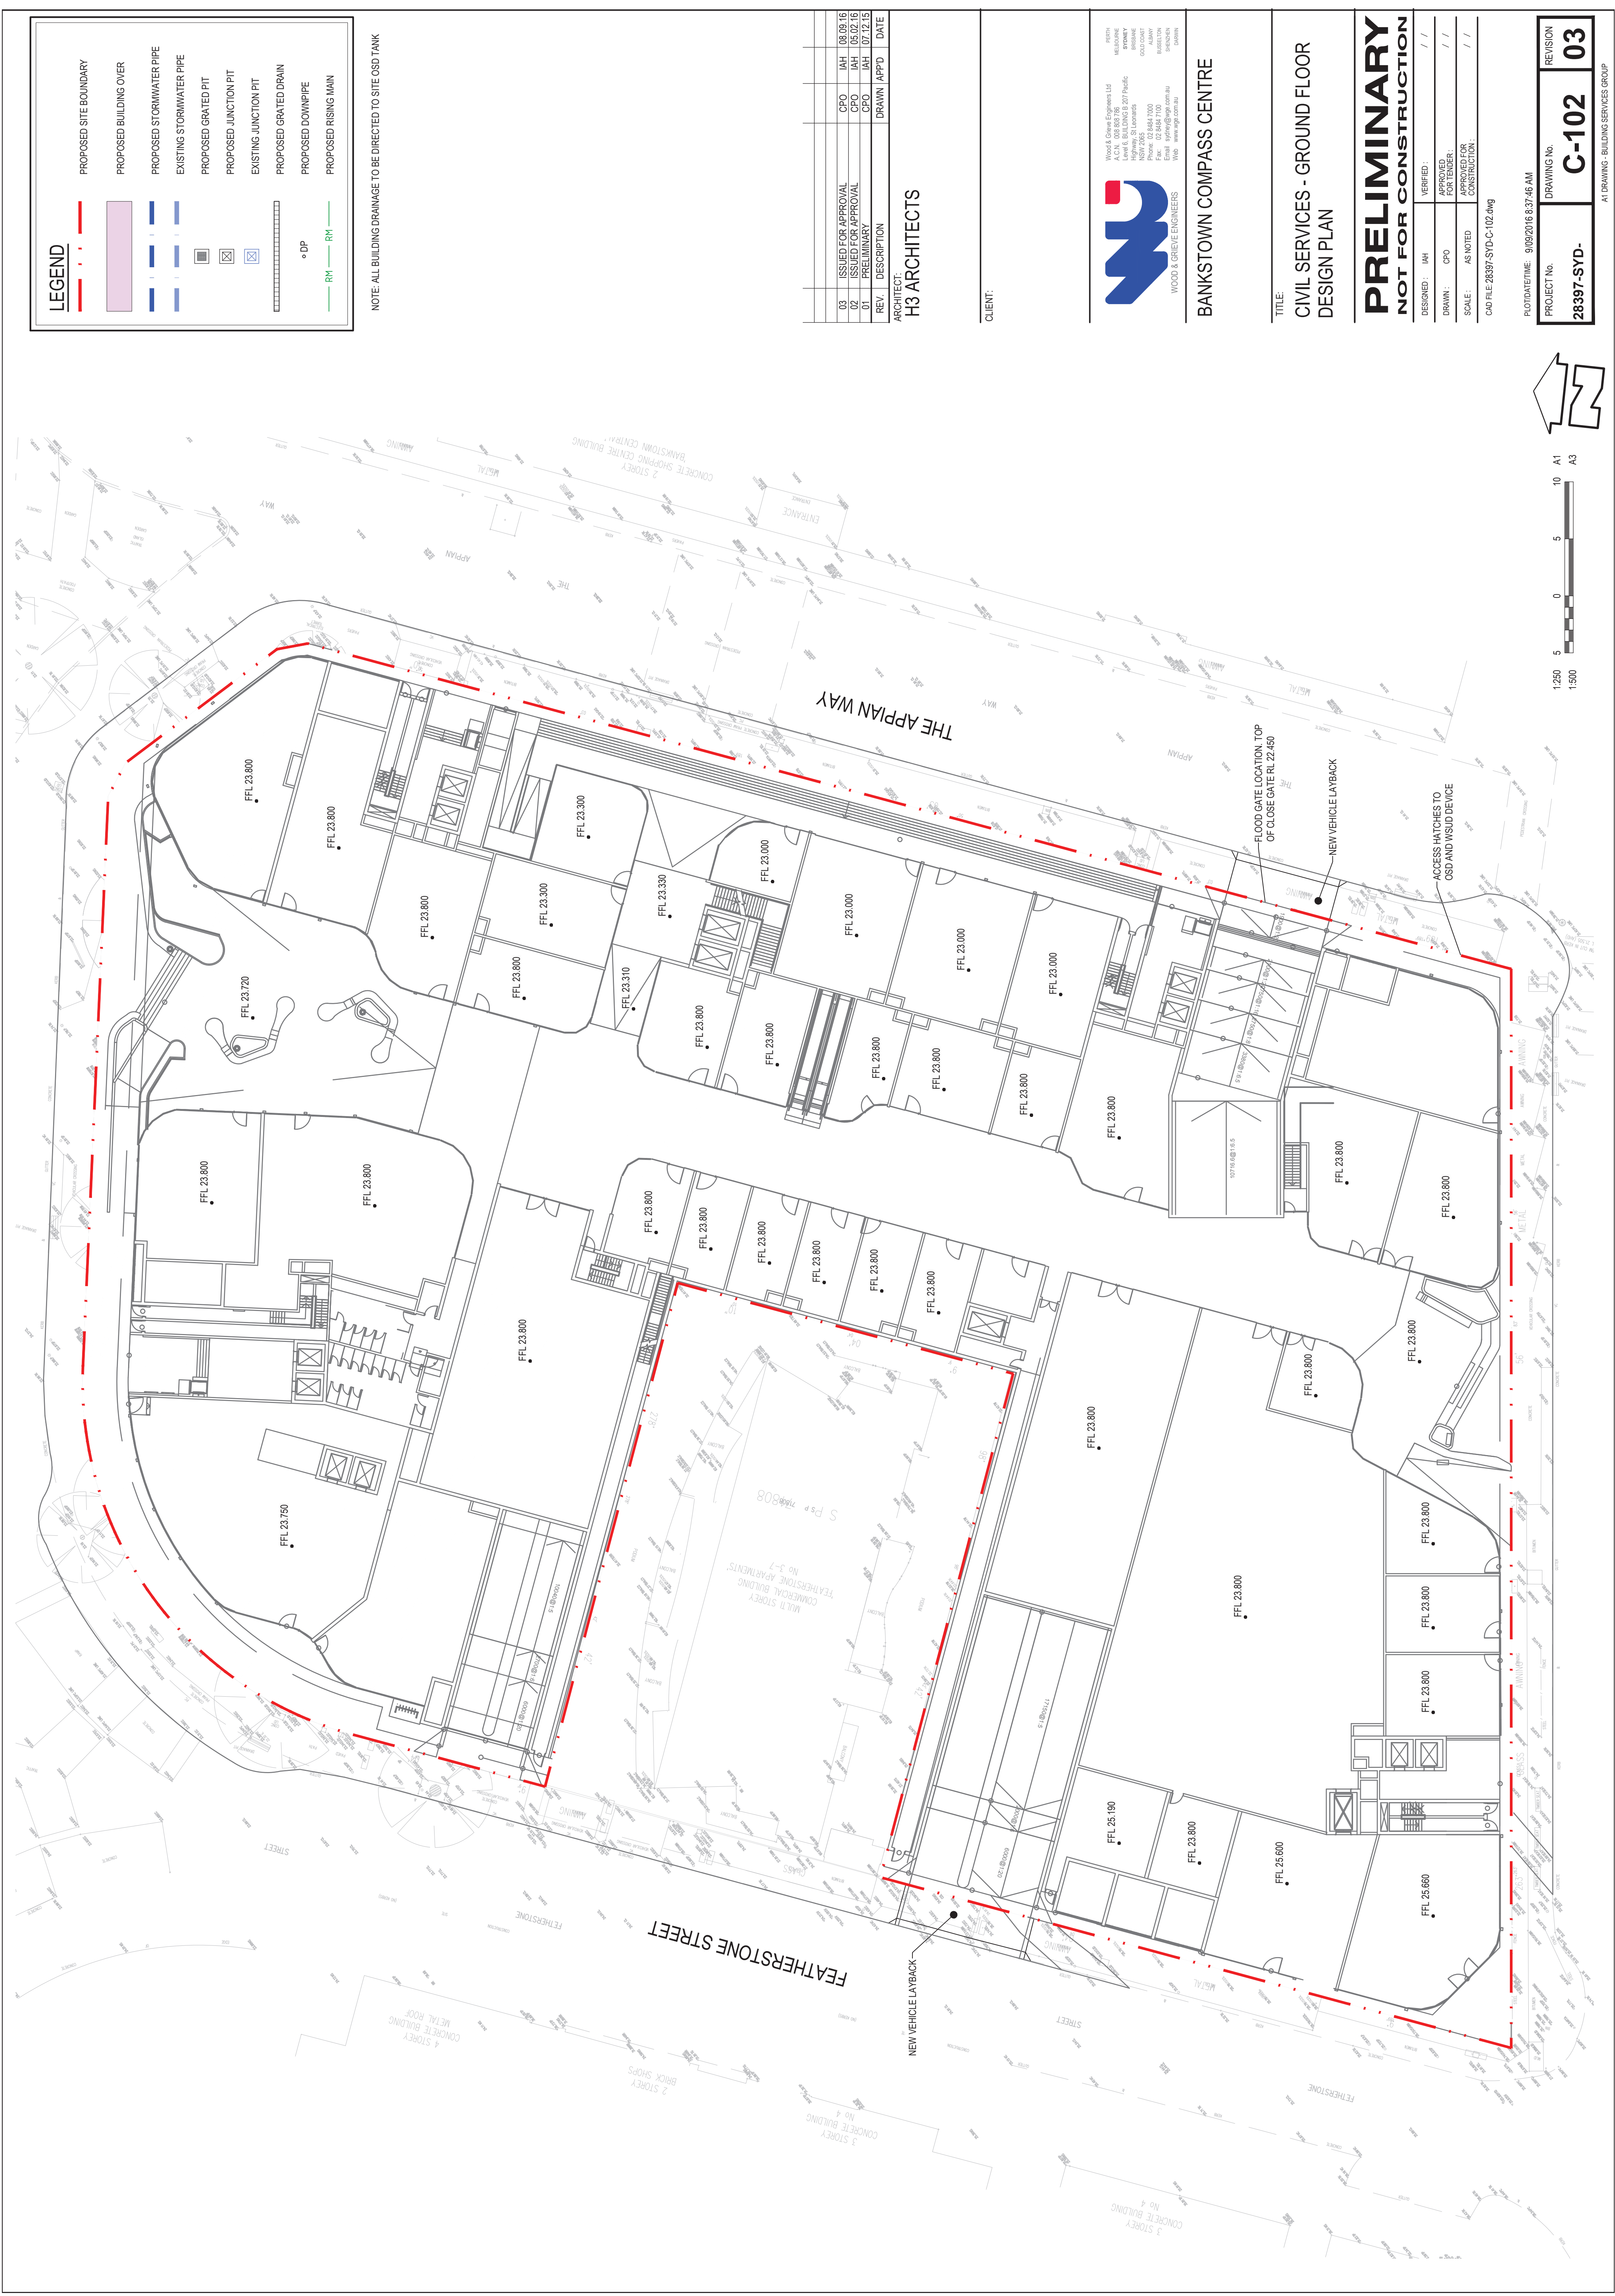

03	ISSUED FOR APPROVAL	CPO	IAH	08.09.16	
02	ISSUED FOR APPROVAL	CPO	IAH	05.02.16	
01	PRELIMINARY	CPO	IAH	07.12.15	
REV.	DESCRIPTION	DRAWN	APPD	DATE	

ARCHITECT
H3 ARCHITECTS

CLIENT:



Wood & Greve Engineers Ltd
Phone: 02 8464 7100
Fax: 02 8464 7100
Email: info@wge.com.au
Web: www.wge.com.au

WOOD & GREVE ENGINEERS
BANKSTOWN COMPASS CENTRE

TITLE:
CIVIL SERVICES - GROUND FLOOR
DESIGN PLAN

PRELIMINARY
NOT FOR CONSTRUCTION



DESIGNED:	IAH	VERIFIED:	/ /
DRAWN:	CPO	APPROVED FOR TENDER:	/ /
SCALE:	AS NOTED	APPROVED FOR CONSTRUCTION:	/ /




CAD FILE: 28397-SYD-C-102.dwg

PLOT DATE/TIME: 9/09/2016 8:37:46 AM

PROJECT No.	DRAWING No.	REVISION
28397-SYD-	C-102	03

AT DRAWING - BUILDING SERVICES GROUP

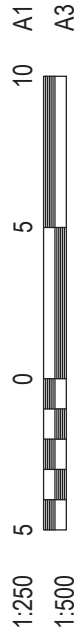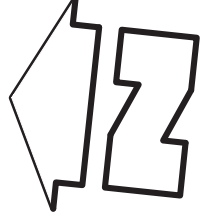

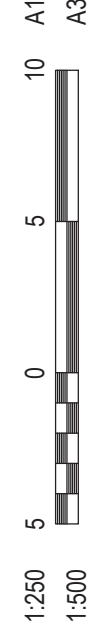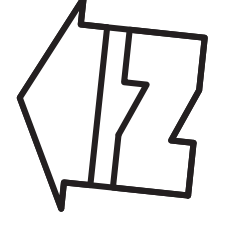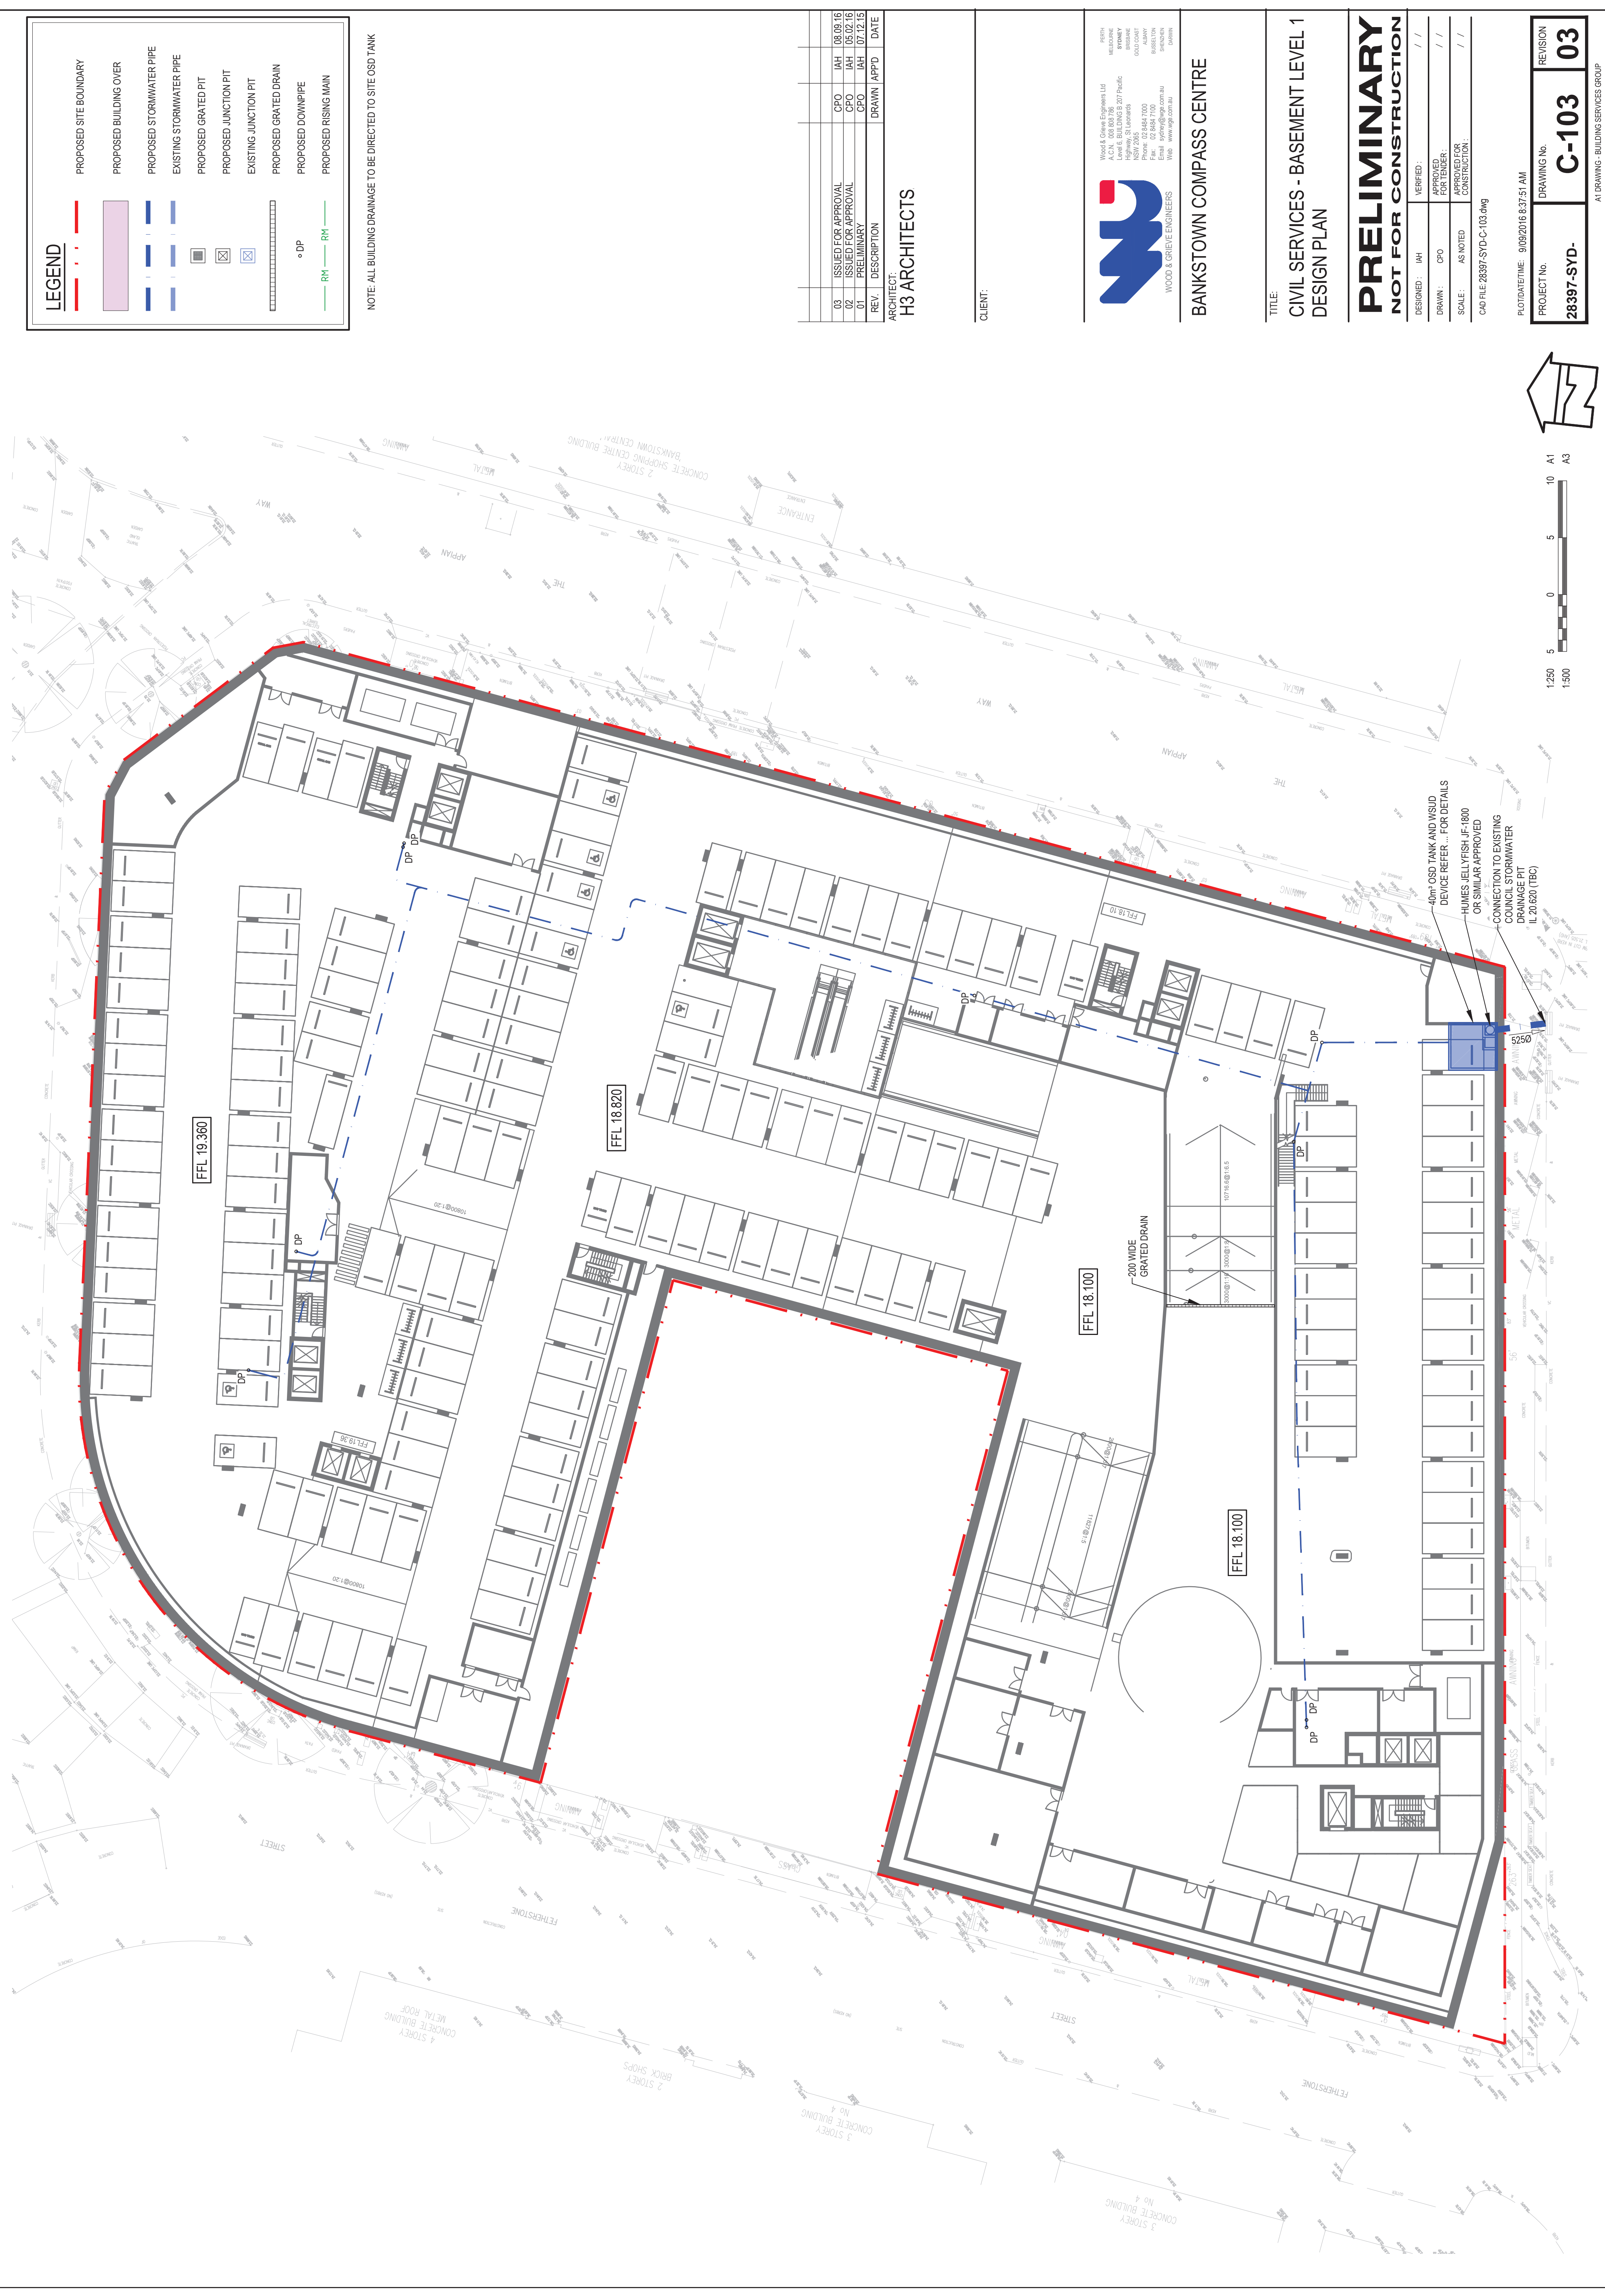

LEGEND

- PROPOSED SITE BOUNDARY
- PROPOSED BUILDING OVER
- PROPOSED STORMWATER PIPE
- EXISTING STORMWATER PIPE
- PROPOSED GRATED PIT
- PROPOSED JUNCTION PIT
- EXISTING JUNCTION PIT
- PROPOSED GRATED DRAIN
- PROPOSED DOWNPIPE
- PROPOSED RISING MAIN

NOTE: ALL BUILDING DRAINAGE TO BE DIRECTED TO SITE OSD TANK

REV.	DESCRIPTION	DRAWN	APPROD	DATE
03	ISSUED FOR APPROVAL	CPO	IAH	08.09.16
02	ISSUED FOR APPROVAL	CPO	IAH	05.02.16
01	PRELIMINARY	CPO	IAH	07.12.15

ARCHITECT
H3 ARCHITECTS

CLIENT:



Wood & Grove Engineers Ltd
10/11-13/15
Level 4, BUILDING 2, 207 Pacific Highway, St Leonards
NSW 1570
Phone: 02 8464 7100
Fax: 02 8464 7100
Email: info@wge.com.au
Web: www.wge.com.au

BANKSTOWN COMPASS CENTRE

TITLE:
CIVIL SERVICES - BASEMENT LEVEL 1
DESIGN PLAN

PRELIMINARY
NOT FOR CONSTRUCTION


DESIGNED:	IAH	VERIFIED:	/ /
DRAWN:	CPO	APPROVED FOR TENDER:	/ /
SCALE:	AS NOTED	APPROVED FOR CONSTRUCTION:	/ /

CAD FILE: 28397-SYD-C-103.dwg

PLOT DATE/TIME: 9/09/2016 8:37:51 AM

PROJECT No.	DRAWING No.	REVISION
28397-SYD-	C-103	03

AT DRAWING - BUILDING SERVICES GROUP

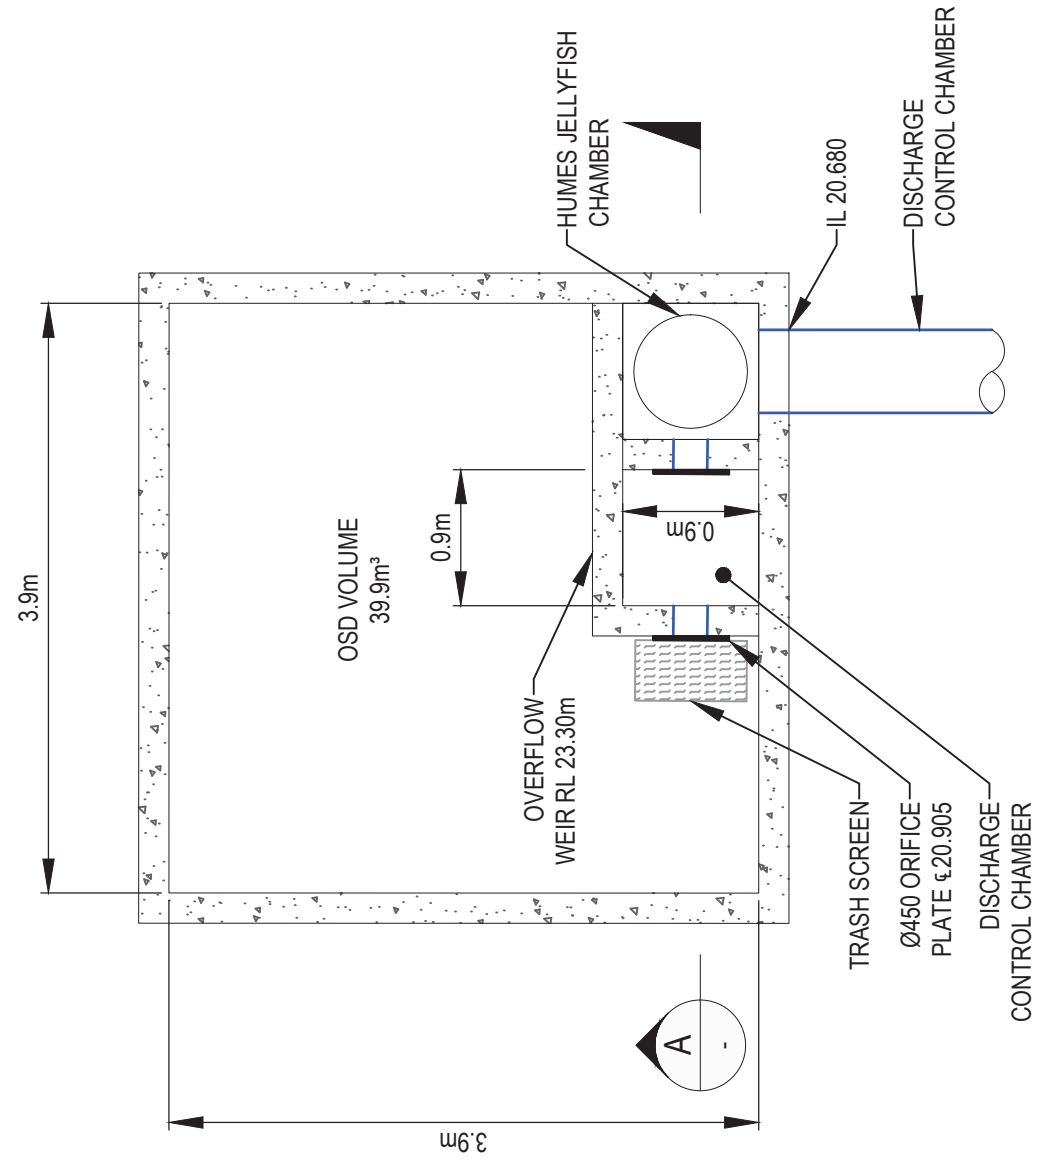

ON-SITE DETENTION TANK - PLAN
(SCALE 1:50)

