


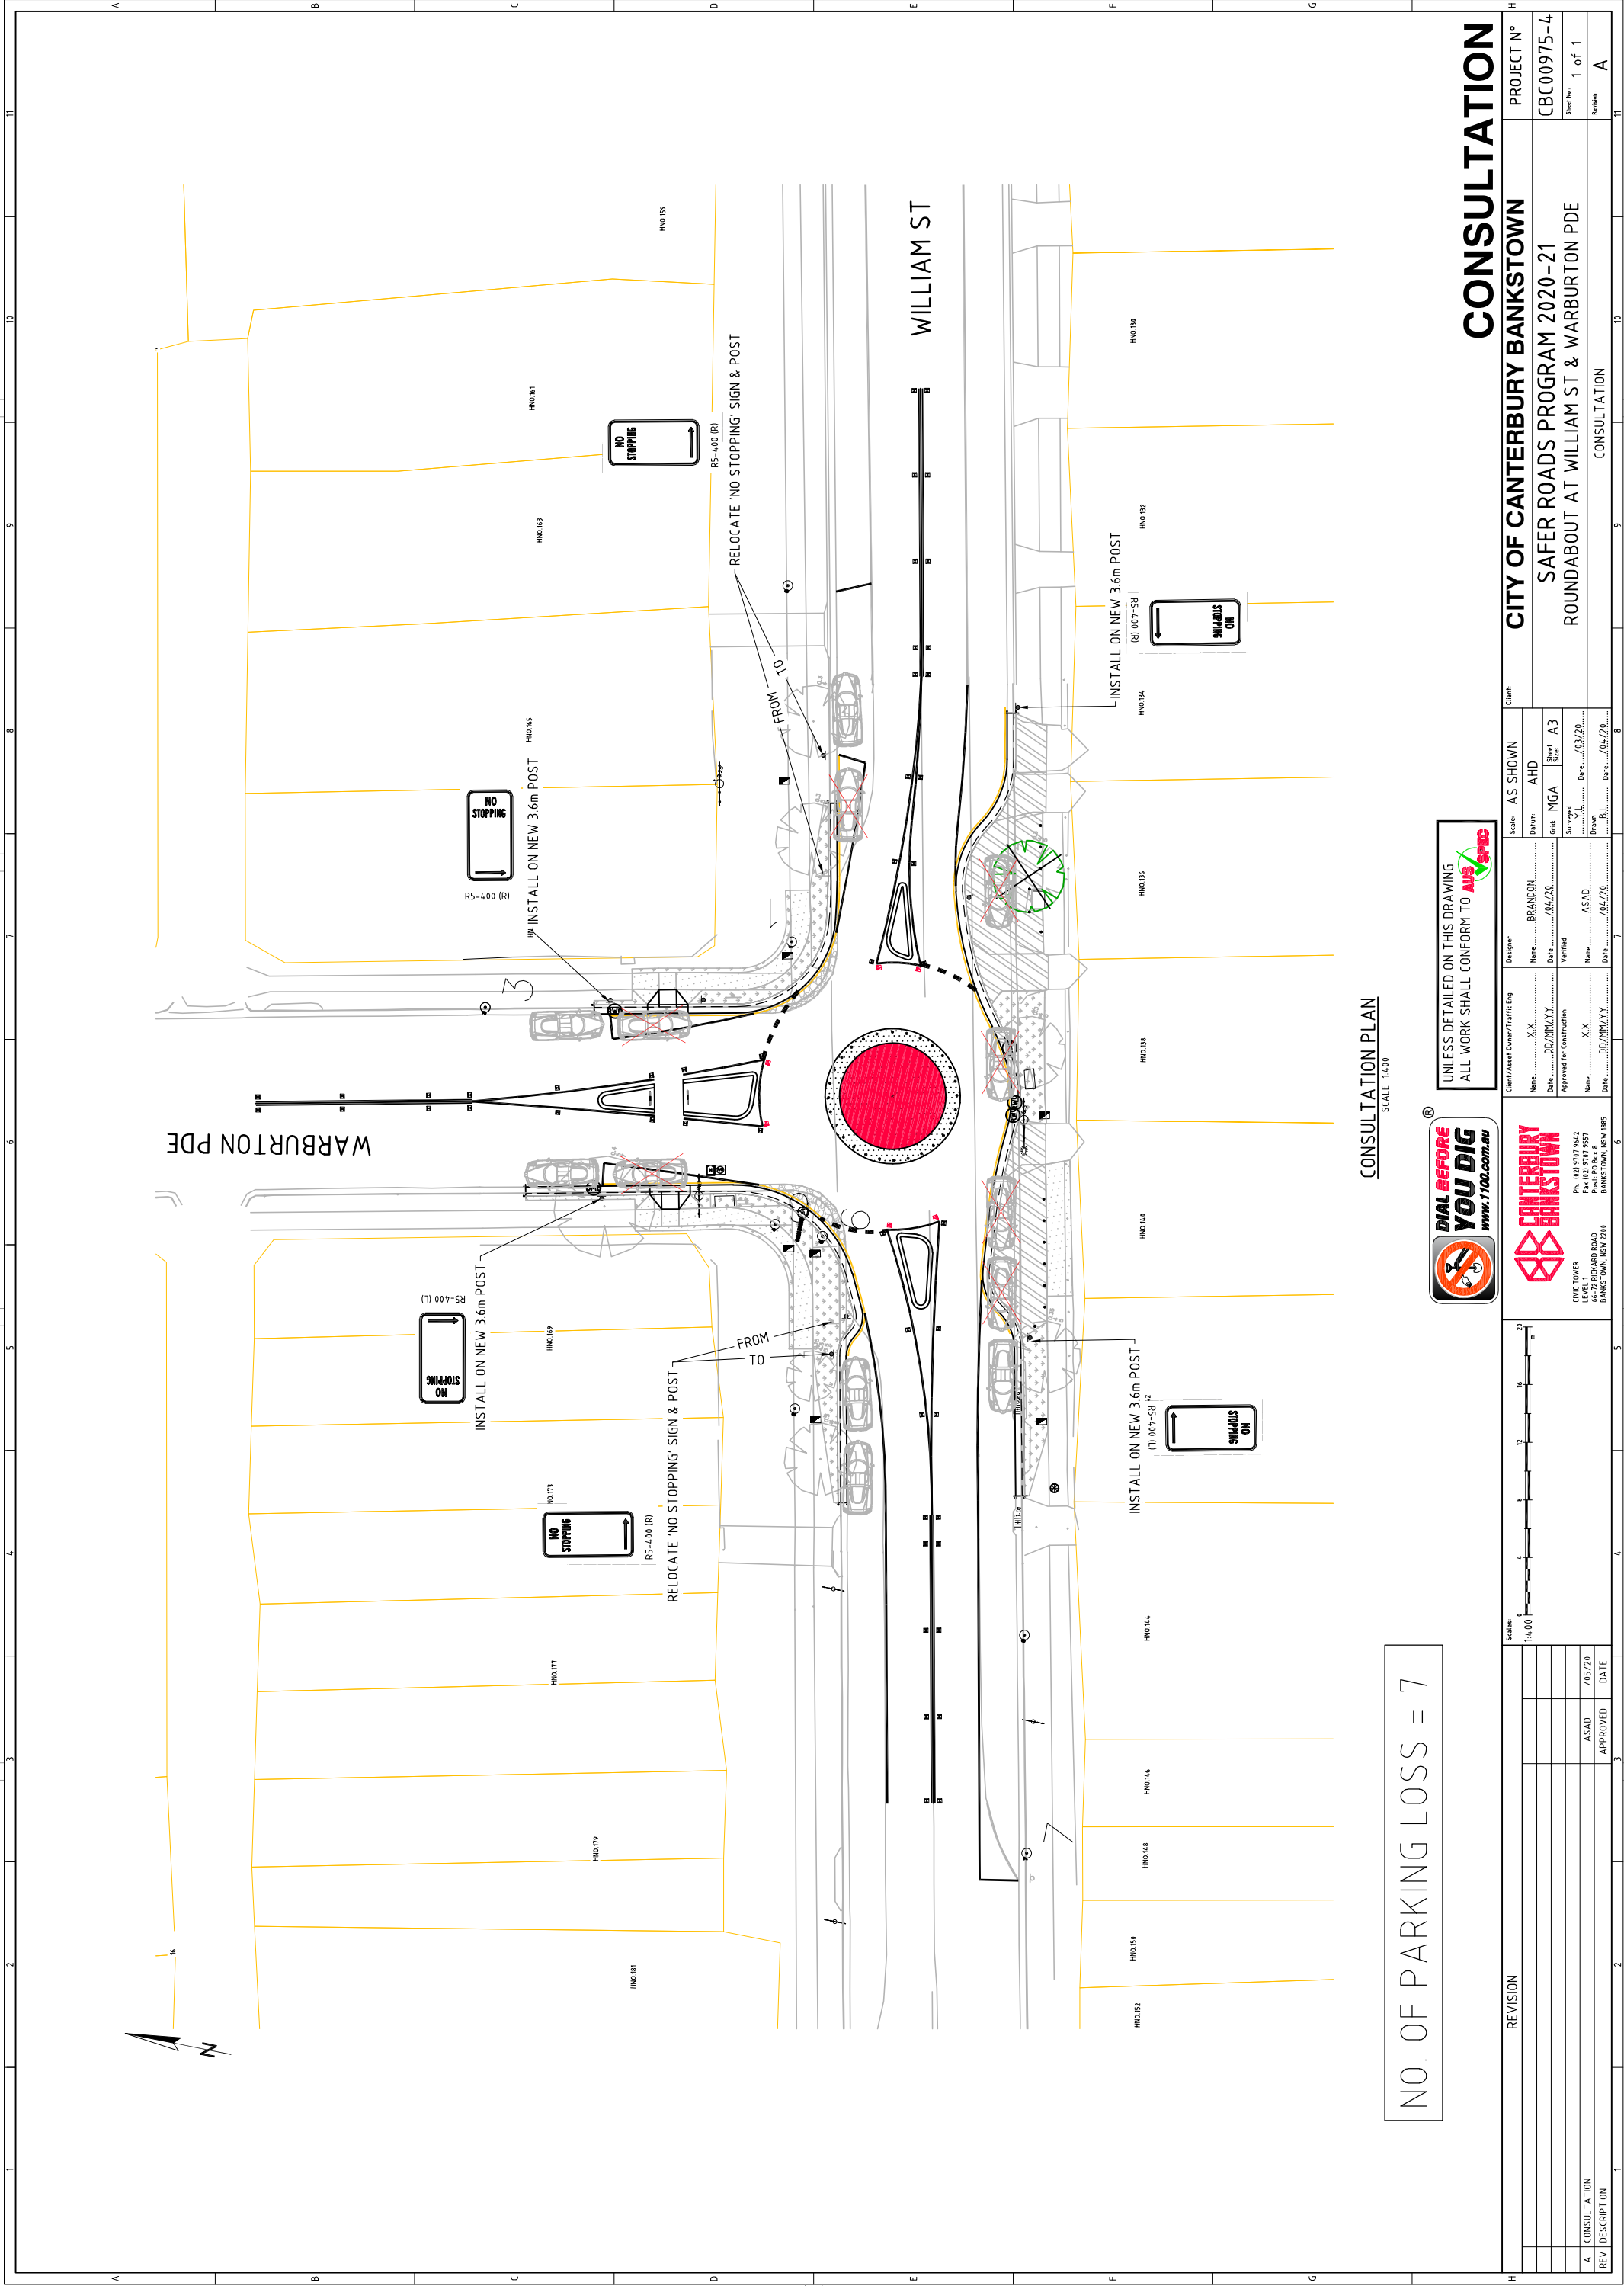

CONSULTATION PLAN
SCALE 1:400

NO. OF PARKING LOSS = 7



UNLESS DETAILED ON THIS DRAWING
ALL WORK SHALL CONFORM TO AUS SPEC

REVISION		Client		Scale		AS SHOWN		Project No	
		Name	X.X	Date	DD/MM/YY	Name	BRANDON	Date	04/20
		Date	DD/MM/YY	Approved for Construction	Verified	Date	04/20	Sheet No	1 of 1
		Name	X.X	Date	DD/MM/YY	Name	ASAD	Date	04/20
		Date	DD/MM/YY	Date	04/20	Date	04/20	Revision	A
CONSULTATION		CITY OF CANTERBURY BANKSTOWN		SAFER ROADS PROGRAM 2020-21		ROUNDABOUT AT WILLIAM ST & WARBURTON PDE		CONSULTATION	
A CONSULTATION		CIVIC TOWER		Ph: (02) 9197 9452		Fax: (02) 9197 9557		PROJECT NO	
REV DESCRIPTION		LEVEL 1		PO Box 100		BANKSTOWN NSW 1505		CBC00975-4	
		BANKSTOWN NSW 2208							