


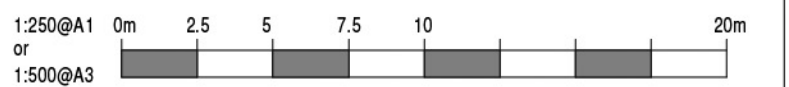

PROJECT TITLE
CAPITAL BANKSTOWN
83-99 NORTH TERRACE & 62 THE MALL, BANKSTOWN
DRAWING TITLE
SECTION A




REVISION A	PROJECT TITLE CAPITAL BANKSTOWN 83-99 NORTH TERRACE & 62 THE MALL, BANKSTOWN
SCALE 1 : 250 @ A1	DRAWING TITLE SECTION B



PROJECT TITLE
CAPITAL BANKSTOWN
83-99 NORTH TERRACE & 62 THE MALL,
BANKSTOWN
DRAWING TITLE
SECTION C





REVISION A	PROJECT TITLE CAPITAL BANKSTOWN 83-99 NORTH TERRACE & 62 THE MALL, BANKSTOWN
SCALE 1: 250 @ A1	DRAWING TITLE SECTION D

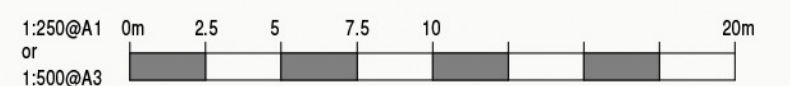

PROJECT TITLE
CAPITAL BANKSTOWN
83-99 NORTH TERRACE & 62 THE MALL, BANKSTOWN
DRAWING TITLE
SECTION E

Assessor Signature _____ Date 14 October 2016

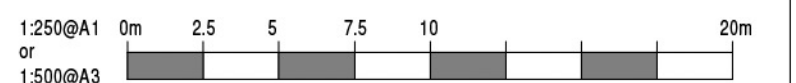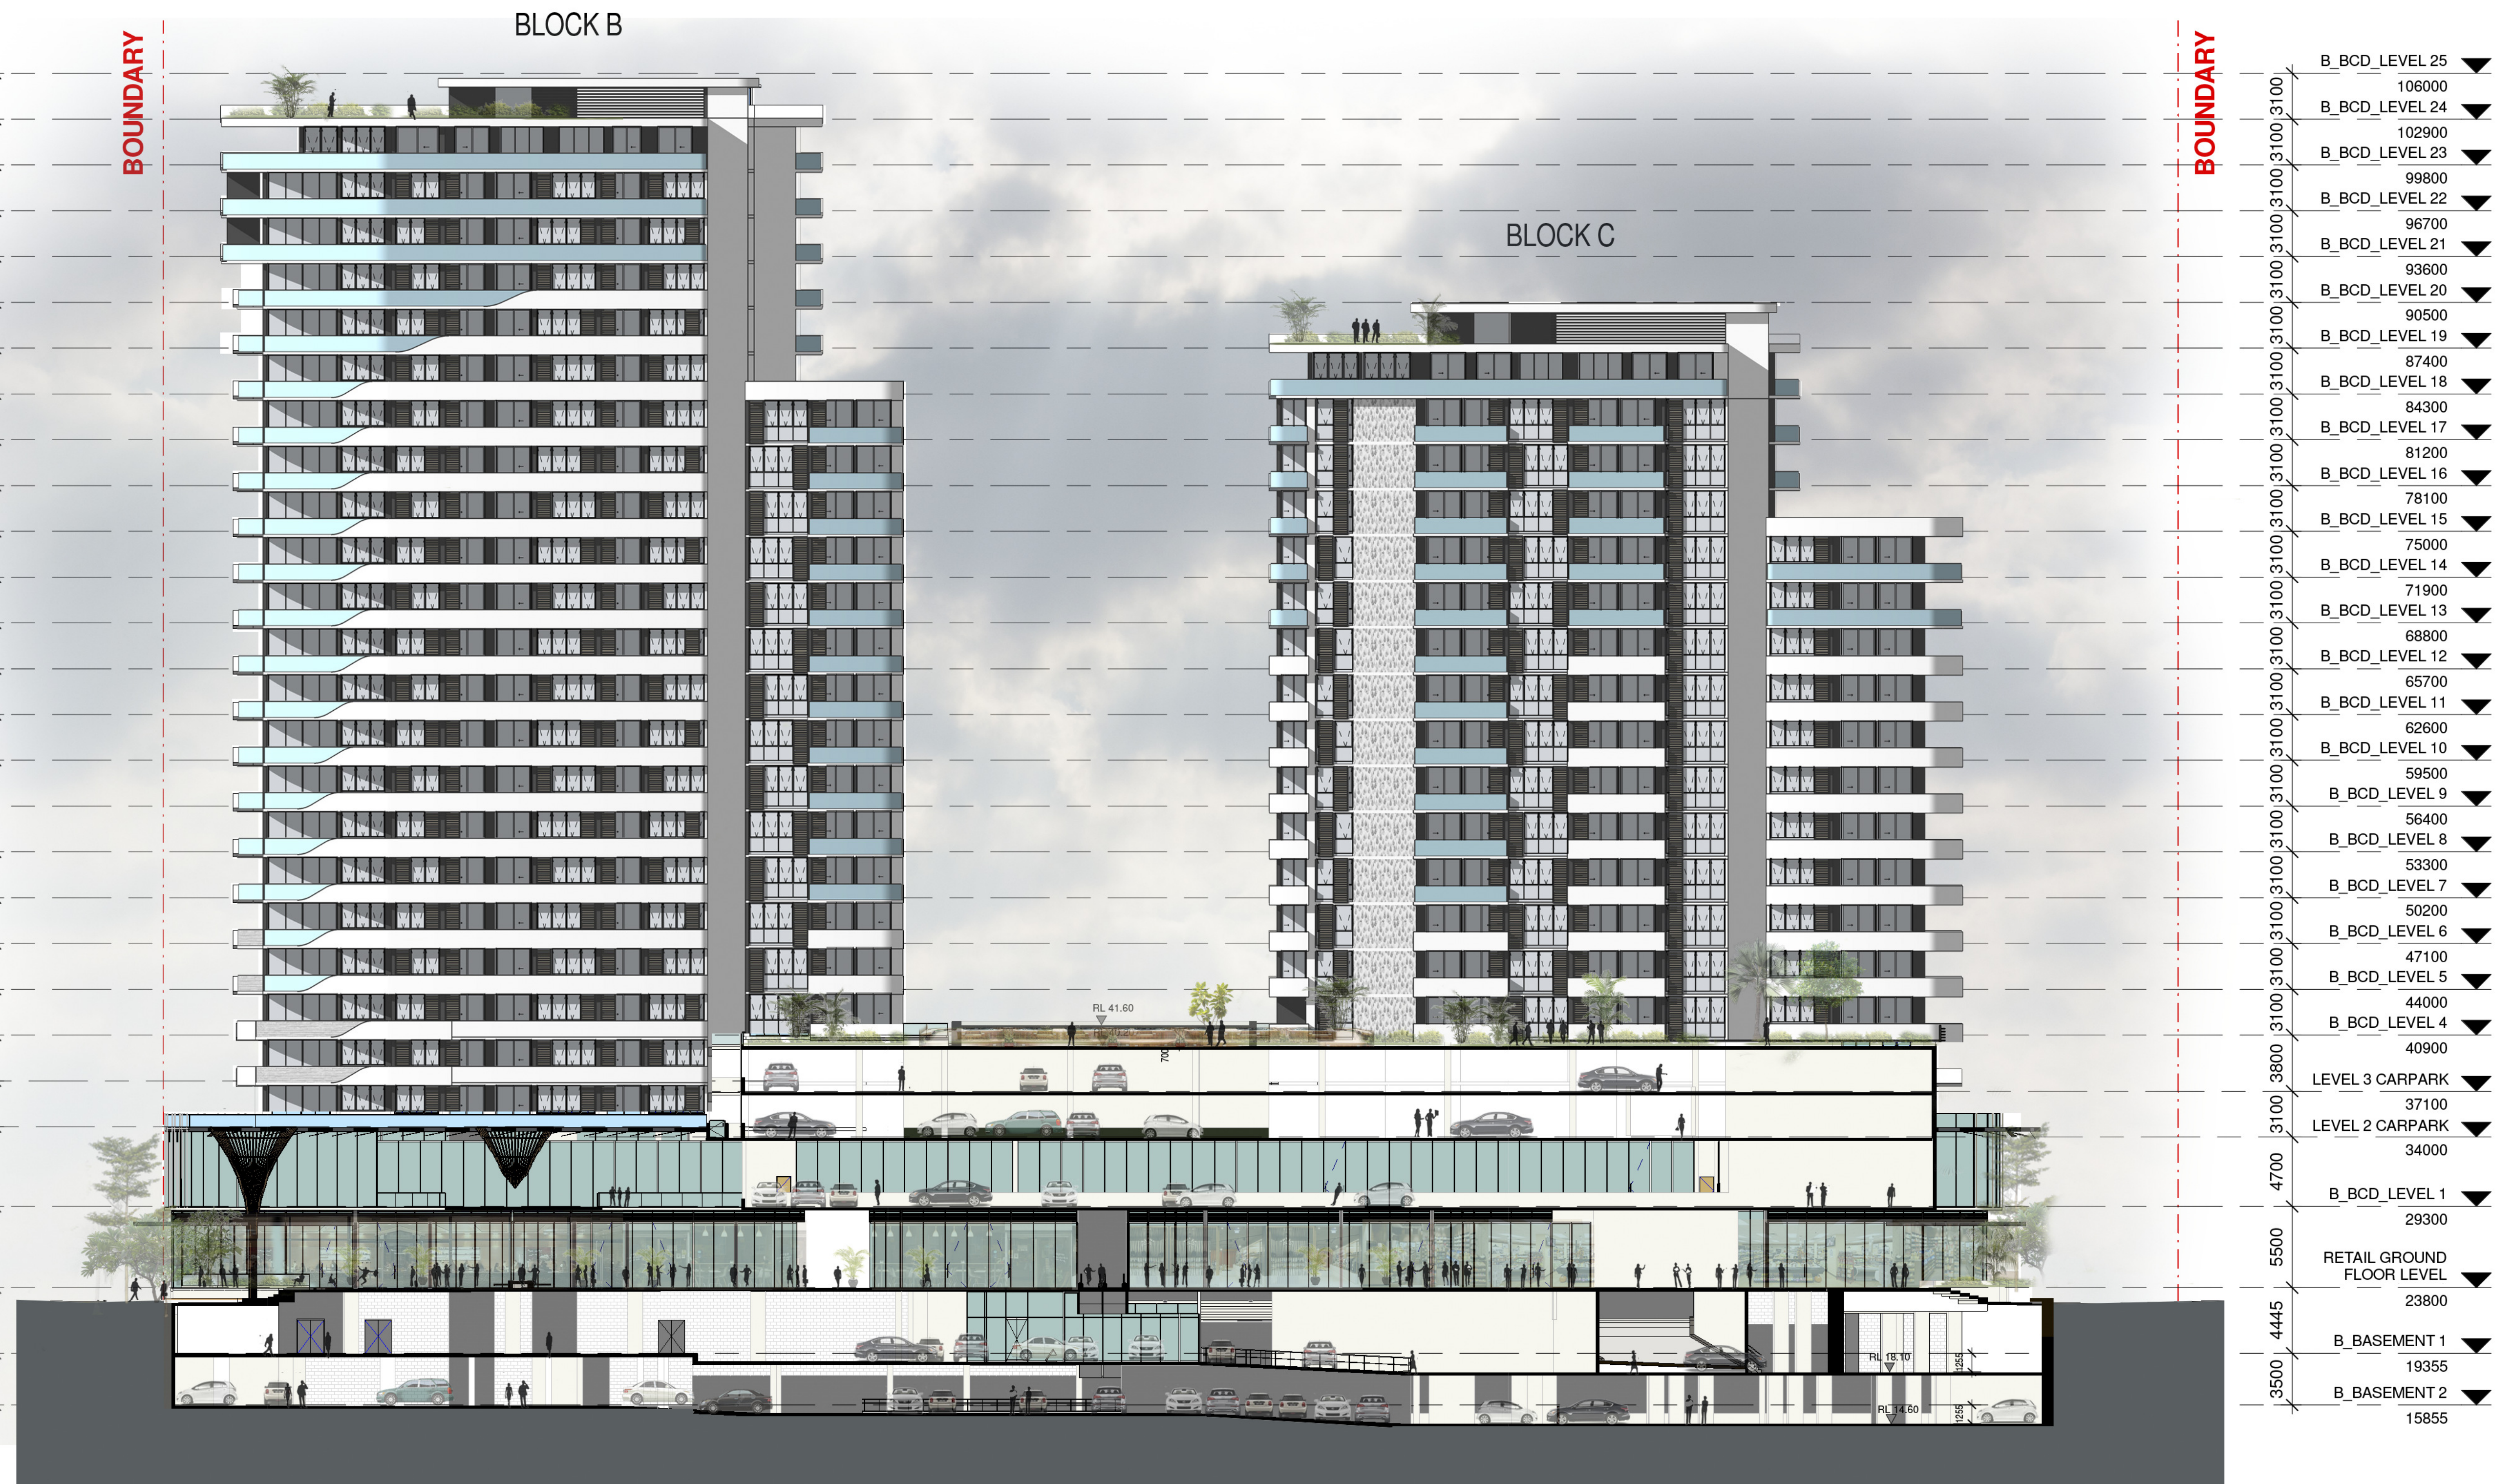[illegible]