


U:\Projects\Chester Hill TC HPAA\dwg\02 Preliminary\13\1\CBC00983-1 Preliminary_2020_07_14.dwg 29/07/2020

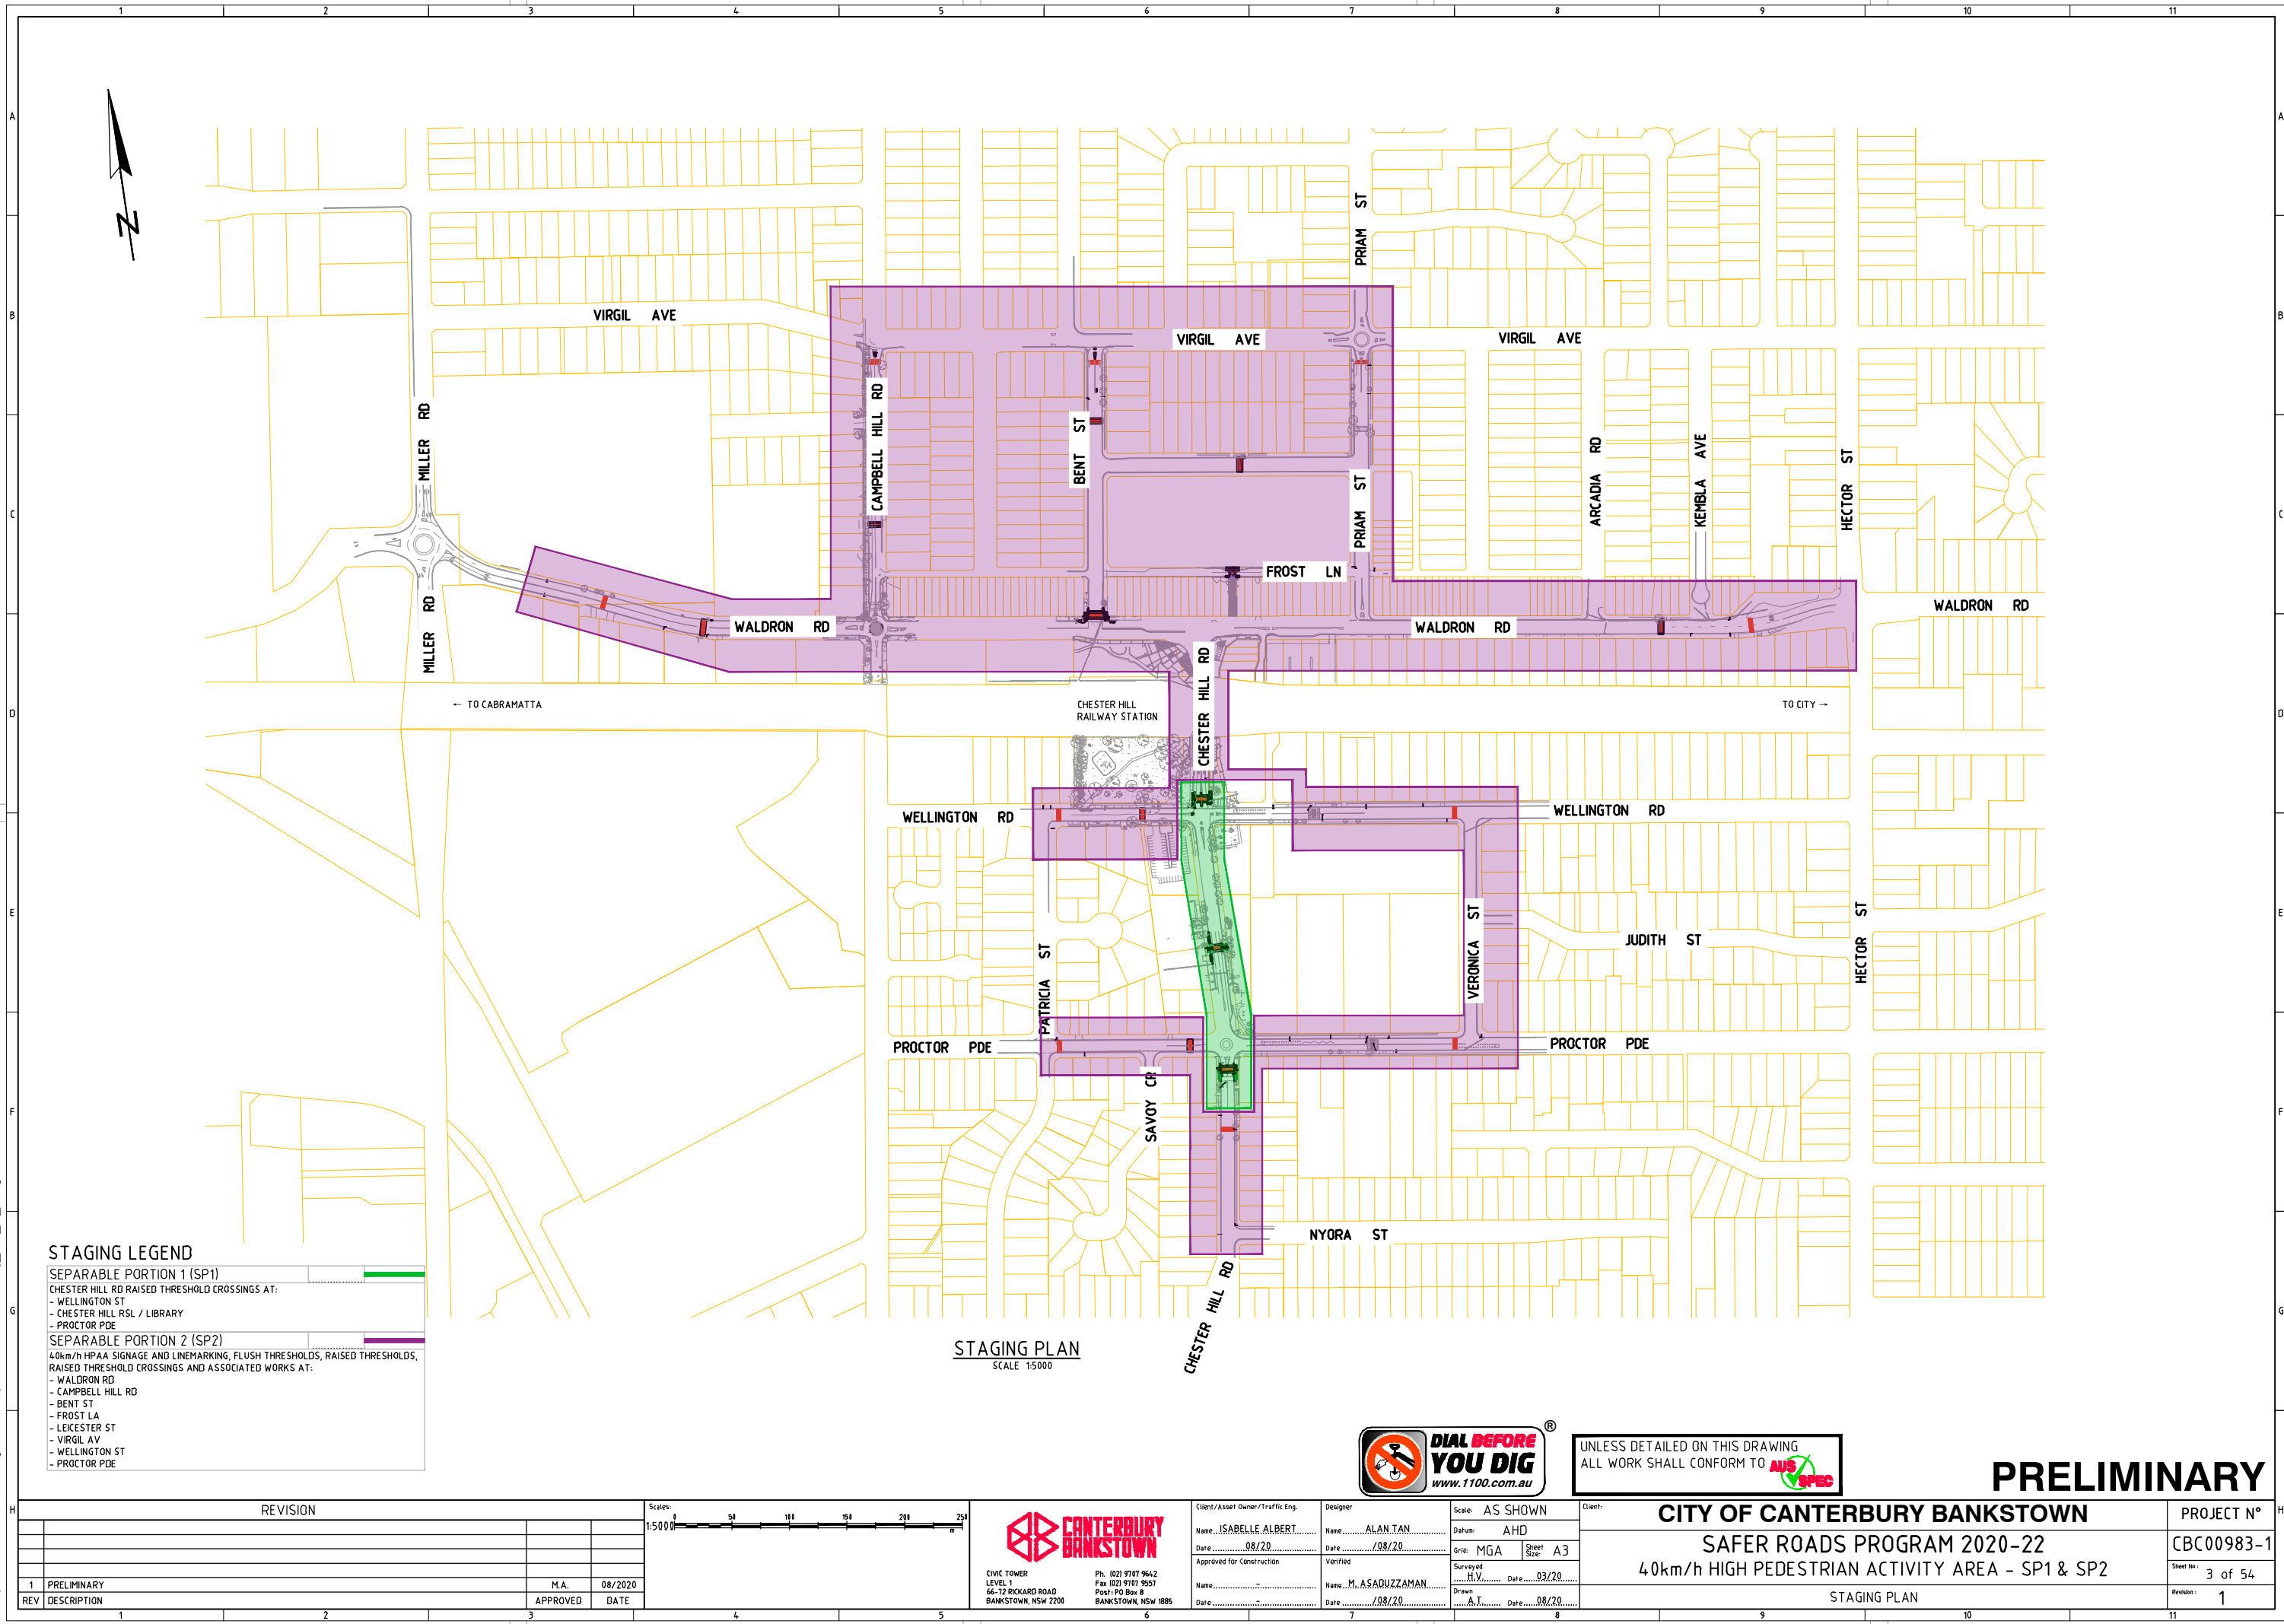


STAGING LEGEND

- SEPARABLE PORTION 1 (SP1)
- CHESTER HILL RD RAISED THRESHOLD CROSSINGS AT:
 - WELLINGTON ST
 - CHESTER HILL RSL / LIBRARY
 - PROCTOR PDE
- SEPARABLE PORTION 2 (SP2)
- 40km/h HPAA SIGNAGE AND LINEMARKING, FLUSH THRESHOLDS, RAISED THRESHOLDS, RAISED THRESHOLD CROSSINGS AND ASSOCIATED WORKS AT:
 - WALDRON RD
 - CAMPBELL HILL RD
 - BENT ST
 - FROST LA
 - LEICESTER ST
 - VIRGIL AV
 - WELLINGTON ST
 - PROCTOR PDE

STAGING PLAN
SCALE 1:5000

REVISION			
1	PRELIMINARY	M.A.	08/2020
REV	DESCRIPTION	APPROVED	DATE

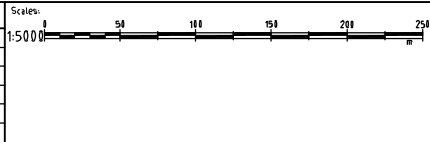

CANTERBURY BANKSTOWN

CIVIC TOWER
LEVEL 1
66-72 RICKARD ROAD
BANKSTOWN, NSW 2200

Ph: (02) 9107 9642
Fax: (02) 9107 9557
Post: PO Box 8
BANKSTOWN, NSW 1685

Client/Asset Owner/Traffic Eng.	Designer	Scale	AS SHOWN
Name: ISABELLE ALBERT	Name: ALAN TAN	Datum: AHD	
Date: 08/20	Date: 08/20	Grid: MGA	Sheet Size: A3
Approved for Construction	Verified	Surveyed: H.V.	Date: 03/20
Name: M. ASADUZZAMAN	Name: M. ASADUZZAMAN	Drawn: A.T.	Date: 08/20
Date: 08/20	Date: 08/20		

UNLESS DETAILED ON THIS DRAWING
ALL WORK SHALL CONFORM TO

CITY OF CANTERBURY BANKSTOWN		PROJECT N°
SAFER ROADS PROGRAM 2020-22		CBC00983-1
40km/h HIGH PEDESTRIAN ACTIVITY AREA - SP1 & SP2		Sheet No: 3 of 54
STAGING PLAN		Revision: 1