


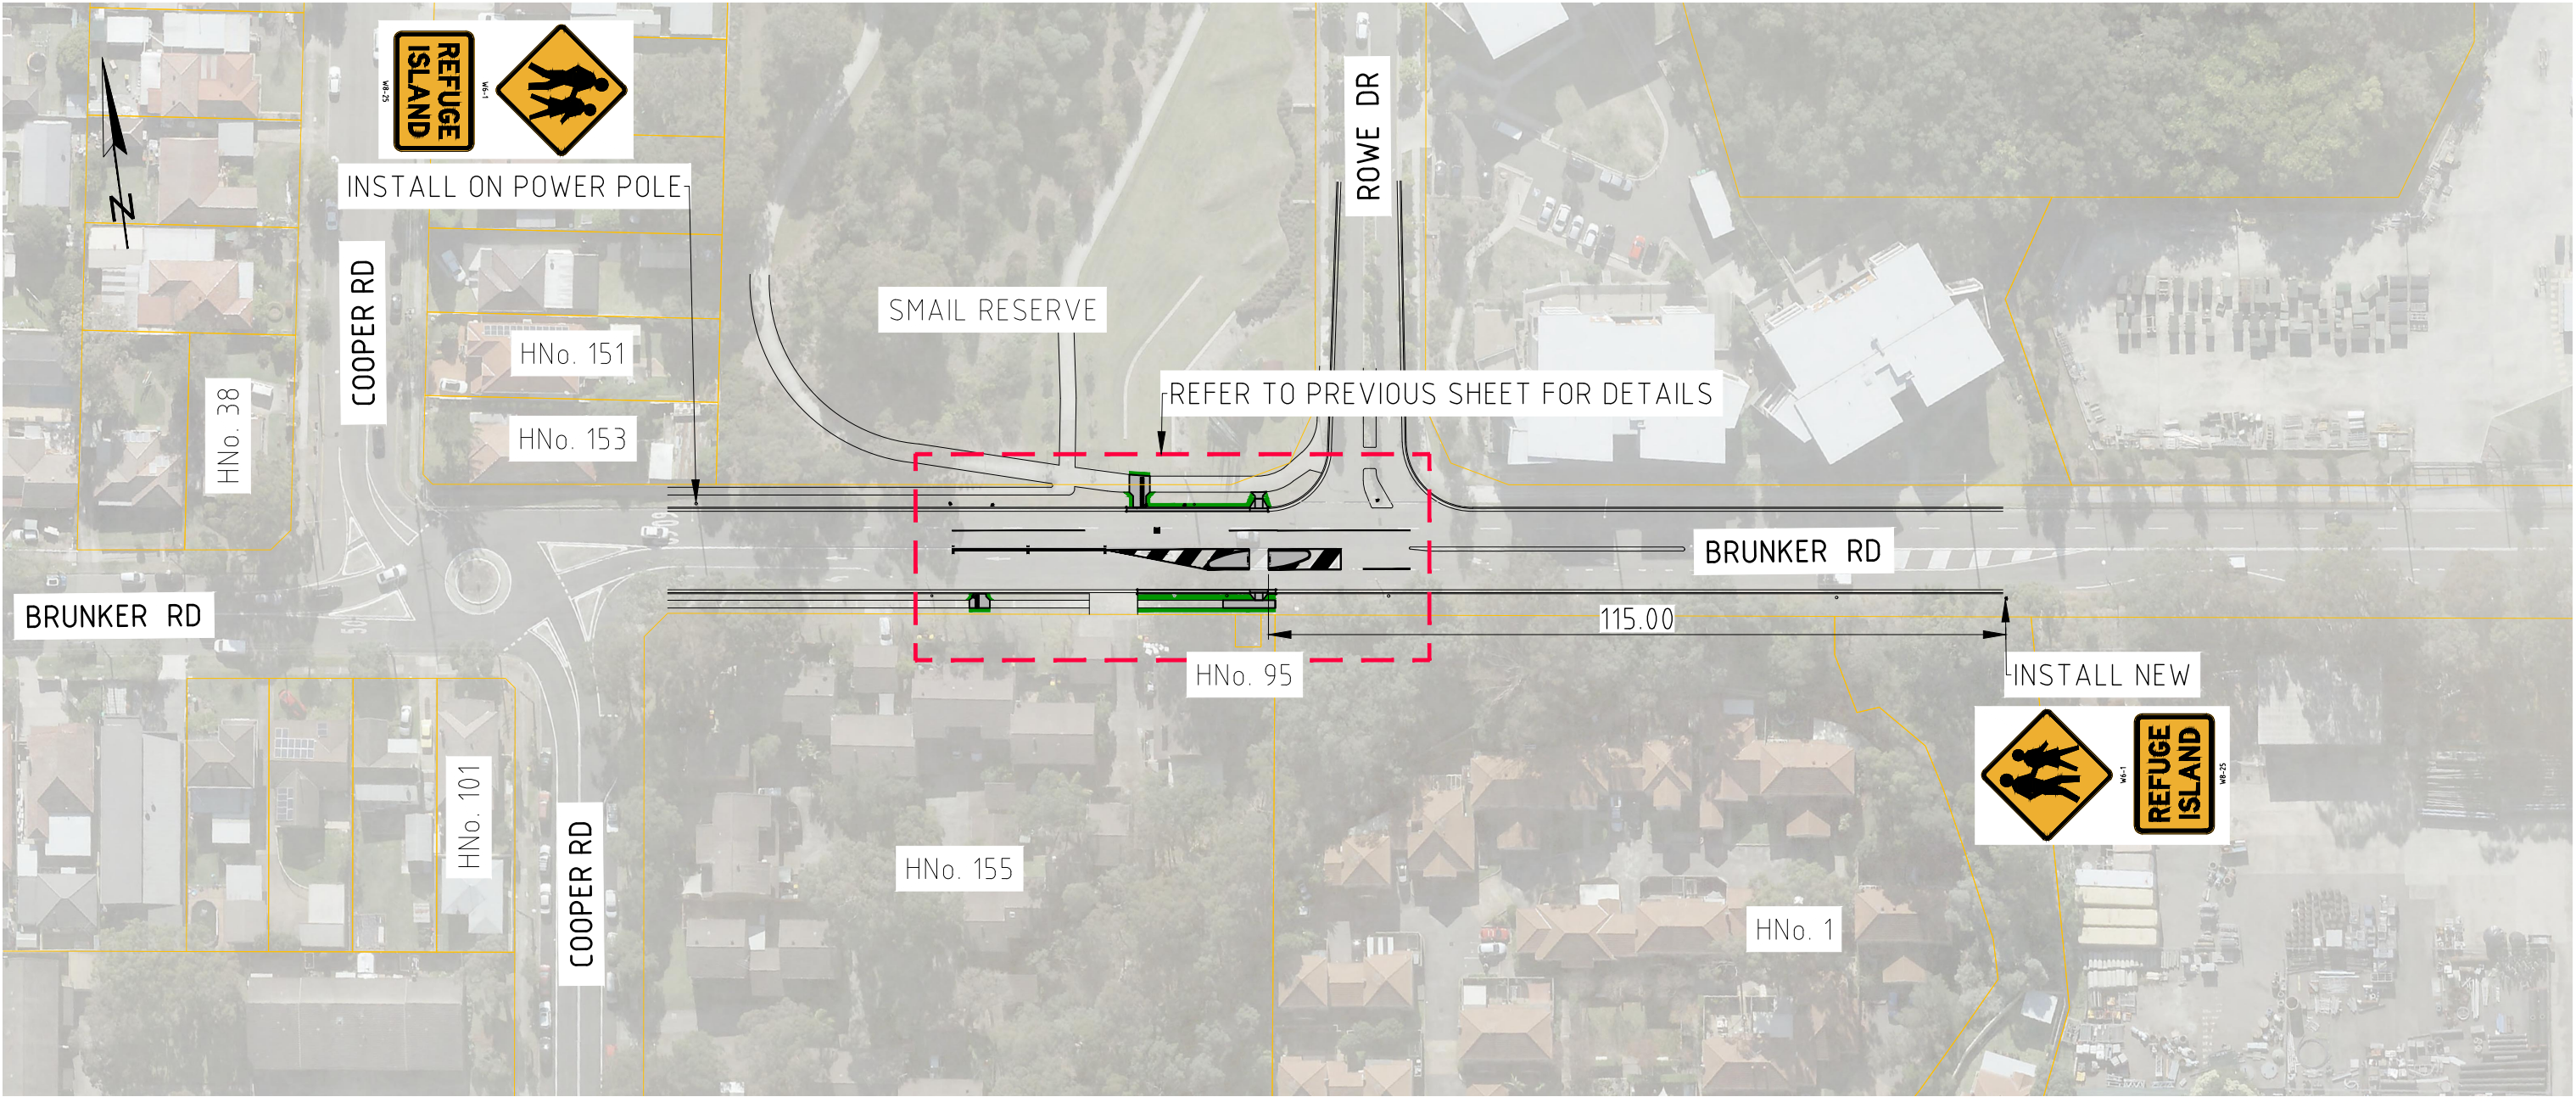

PUBLIC CONSULTATION PLAN - CONTINUED
SCALE 1:1000

CITY OF CANTERBURY BANKSTOWN
BRUNKER RD, YAGOONA
AT ROWE DR NEW PEDESTRIAN REFUGE ISLAND
SCALE @ A3 1:1000