


PLAN JOINS BOTTOM LEFT

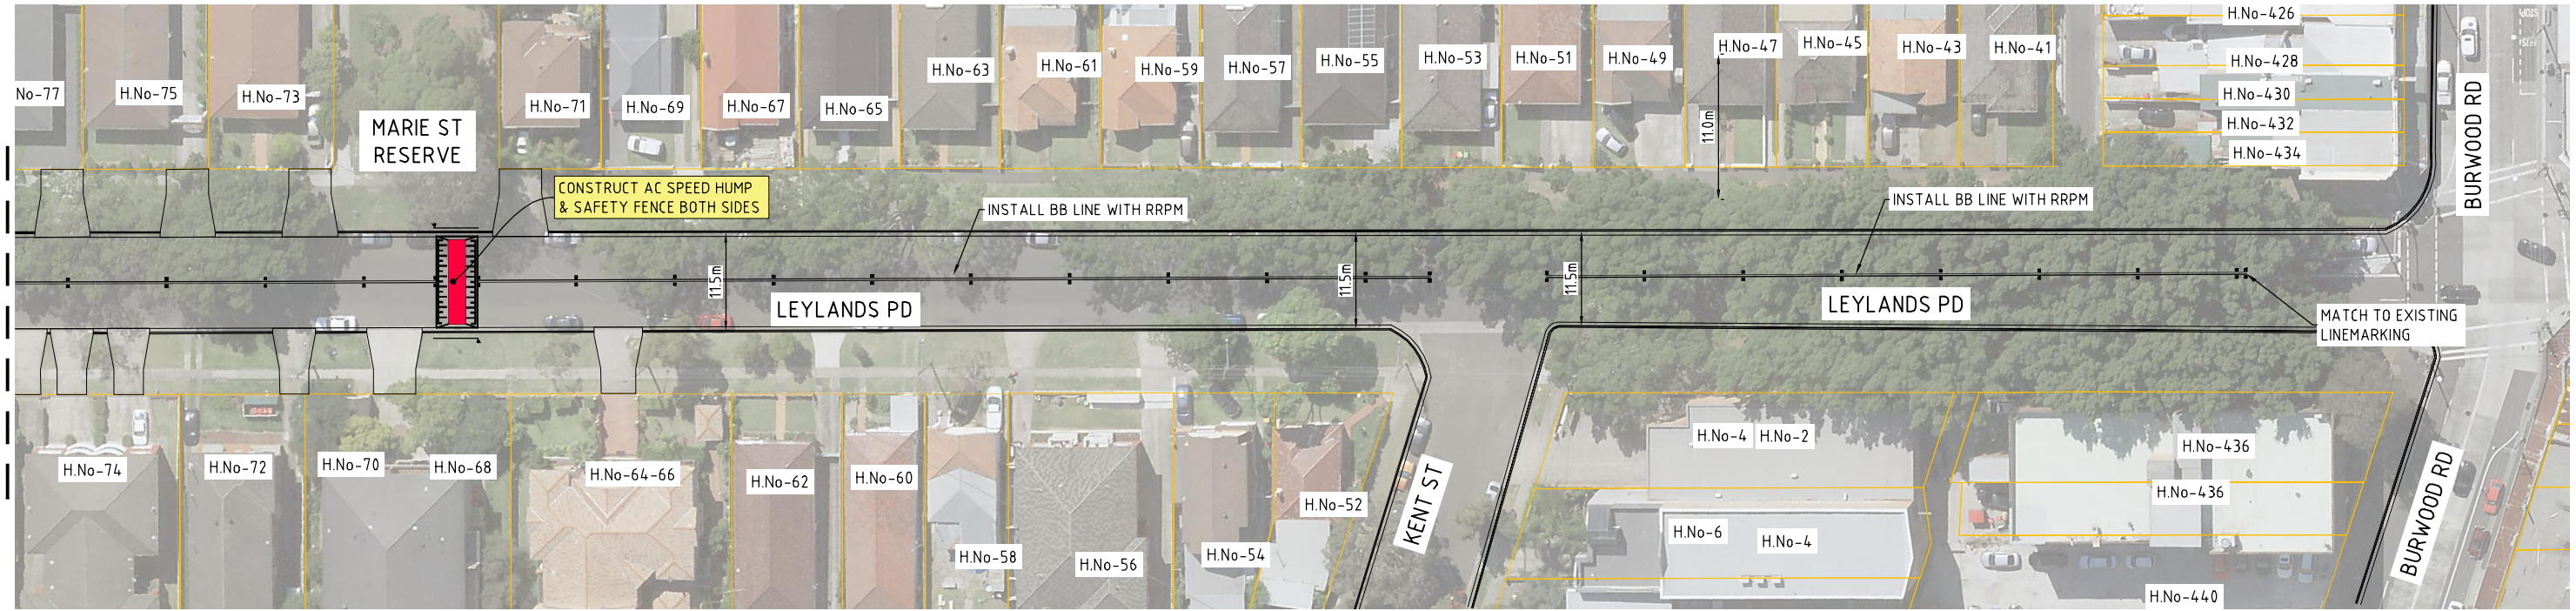

PLAN JOINS ABOVE RIGHT

SPEED HUMP ARRANGEMENT PLAN
SCALE 1:1000



CITY OF CANTERBURY BANKSTOWN
LEYLANDS PDE, BELMORE
TRAFFIC CALMING DEVICES BETWEEN MORETON ST & BURWOOD RD
SCALE @ A3 1:1000