


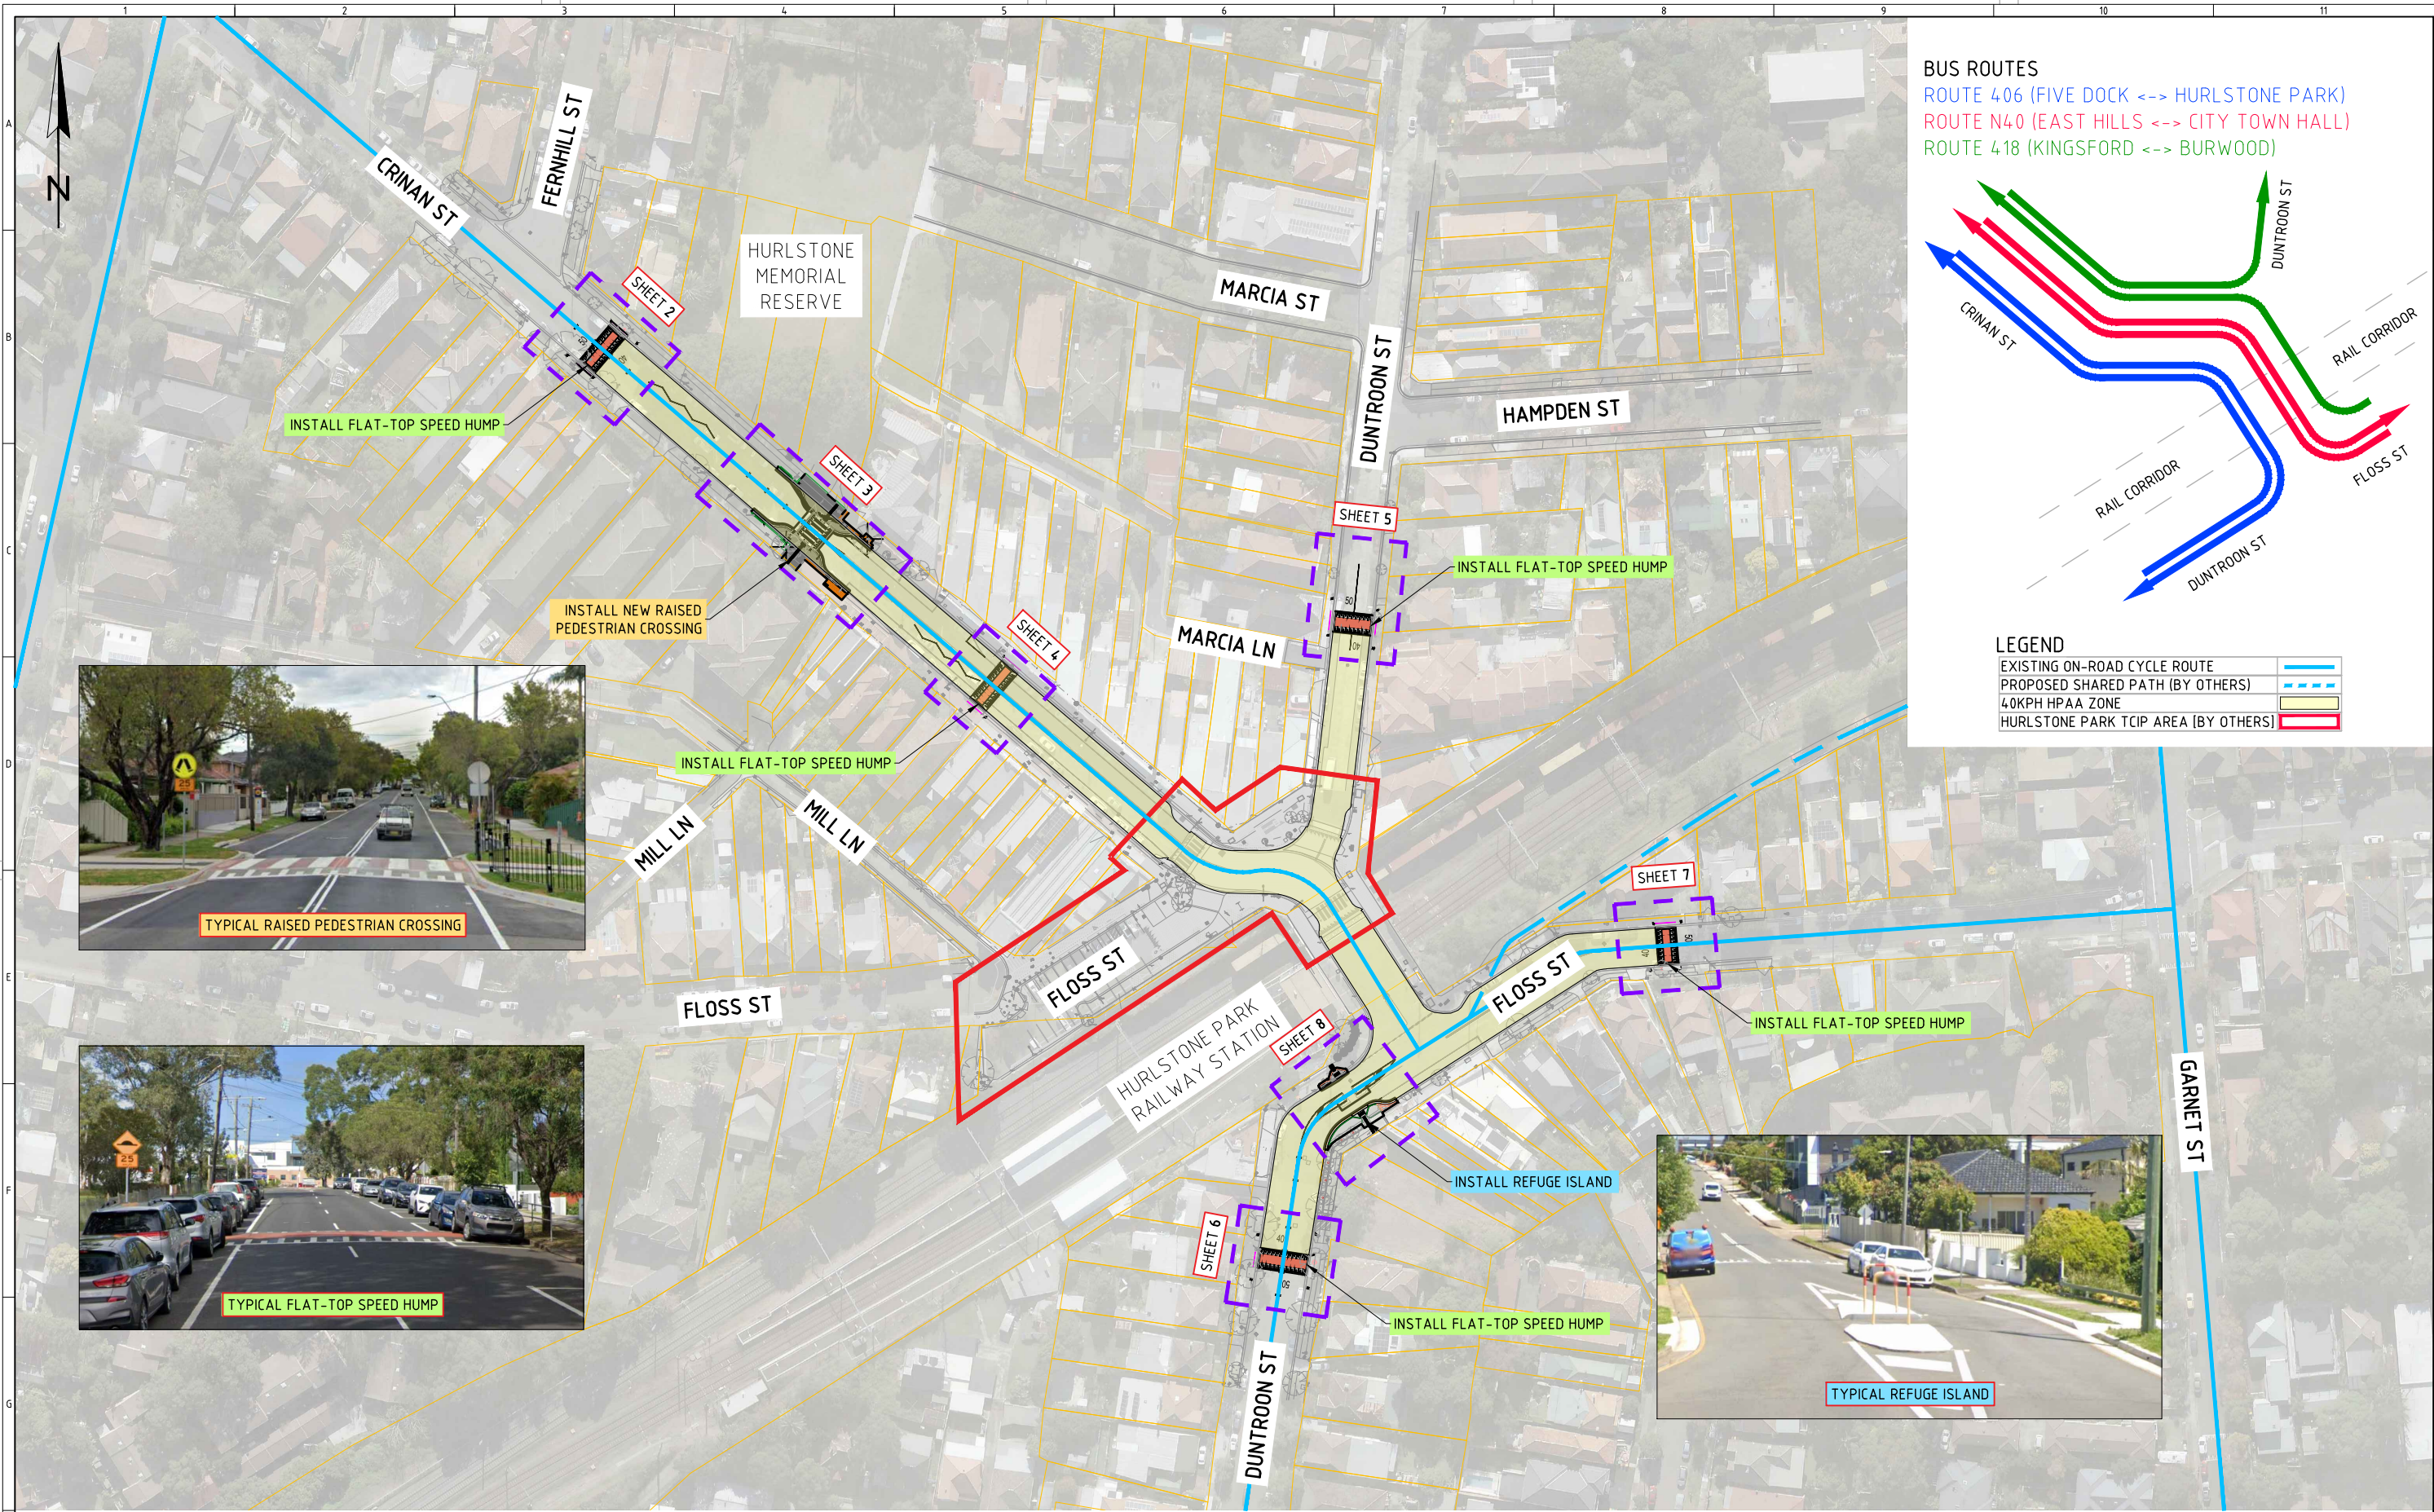

BUS ROUTES
ROUTE 406 (FIVE DOCK <--> HURLSTONE PARK)
ROUTE N40 (EAST HILLS <--> CITY TOWN HALL)
ROUTE 418 (KINGSFORD <--> BURWOOD)

LEGEND
EXISTING ON-ROAD CYCLE ROUTE
PROPOSED SHARED PATH (BY OTHERS)
40KPH HPAA ZONE
HURLSTONE PARK TCIP AREA [BY OTHERS]



TYPICAL RAISED PEDESTRIAN CROSSING



TYPICAL FLAT-TOP SPEED HUMP



TYPICAL REFUGE ISLAND

PROPOSED TRAFFIC CALMING DEVICES - HURLSTONE PARK HPAA
SCALE 1:1500



UNLESS DETAILED ON THIS DRAWING
ALL WORK SHALL CONFORM TO **AUS SPEC**

REVISION			
REV	DESCRIPTION	APPROVED	DATE
1	CONSULTATION	A.T	10/23




Client/Asset Owner/Traffic Eng		Designer	
Name.....		Name.....	TAM NGUYEN
Date.....	10/23	Date.....	10/23
Approved for Construction		Verified	
Name.....	ALAN TAN	Name.....	ALAN TAN
Date.....	10/23	Date.....	10/23


Scale: AS SHOWN
Datum: AHD
Grid: MGA
Sheet Size: A3
Surveyed: H.V. Date: 02/19
Drawn: T.N. Date: 10/23

CITY OF CANTERBURY BANKSTOWN		PROJECT N°
HURLSTONE PARK TOWN CENTRE		CBC02654
40K/H HIGH PEDESTRIAN ACTIVITY AREA		Sheet No: 1 of 8
ZONE PLAN		Revision: 1

U:\Project\Hurlstone Park HPAA\dwg\02 Preliminary (L3)\CBC02654 - Hurlstone Park HPAA - Consultation.dwg 20/10/2023

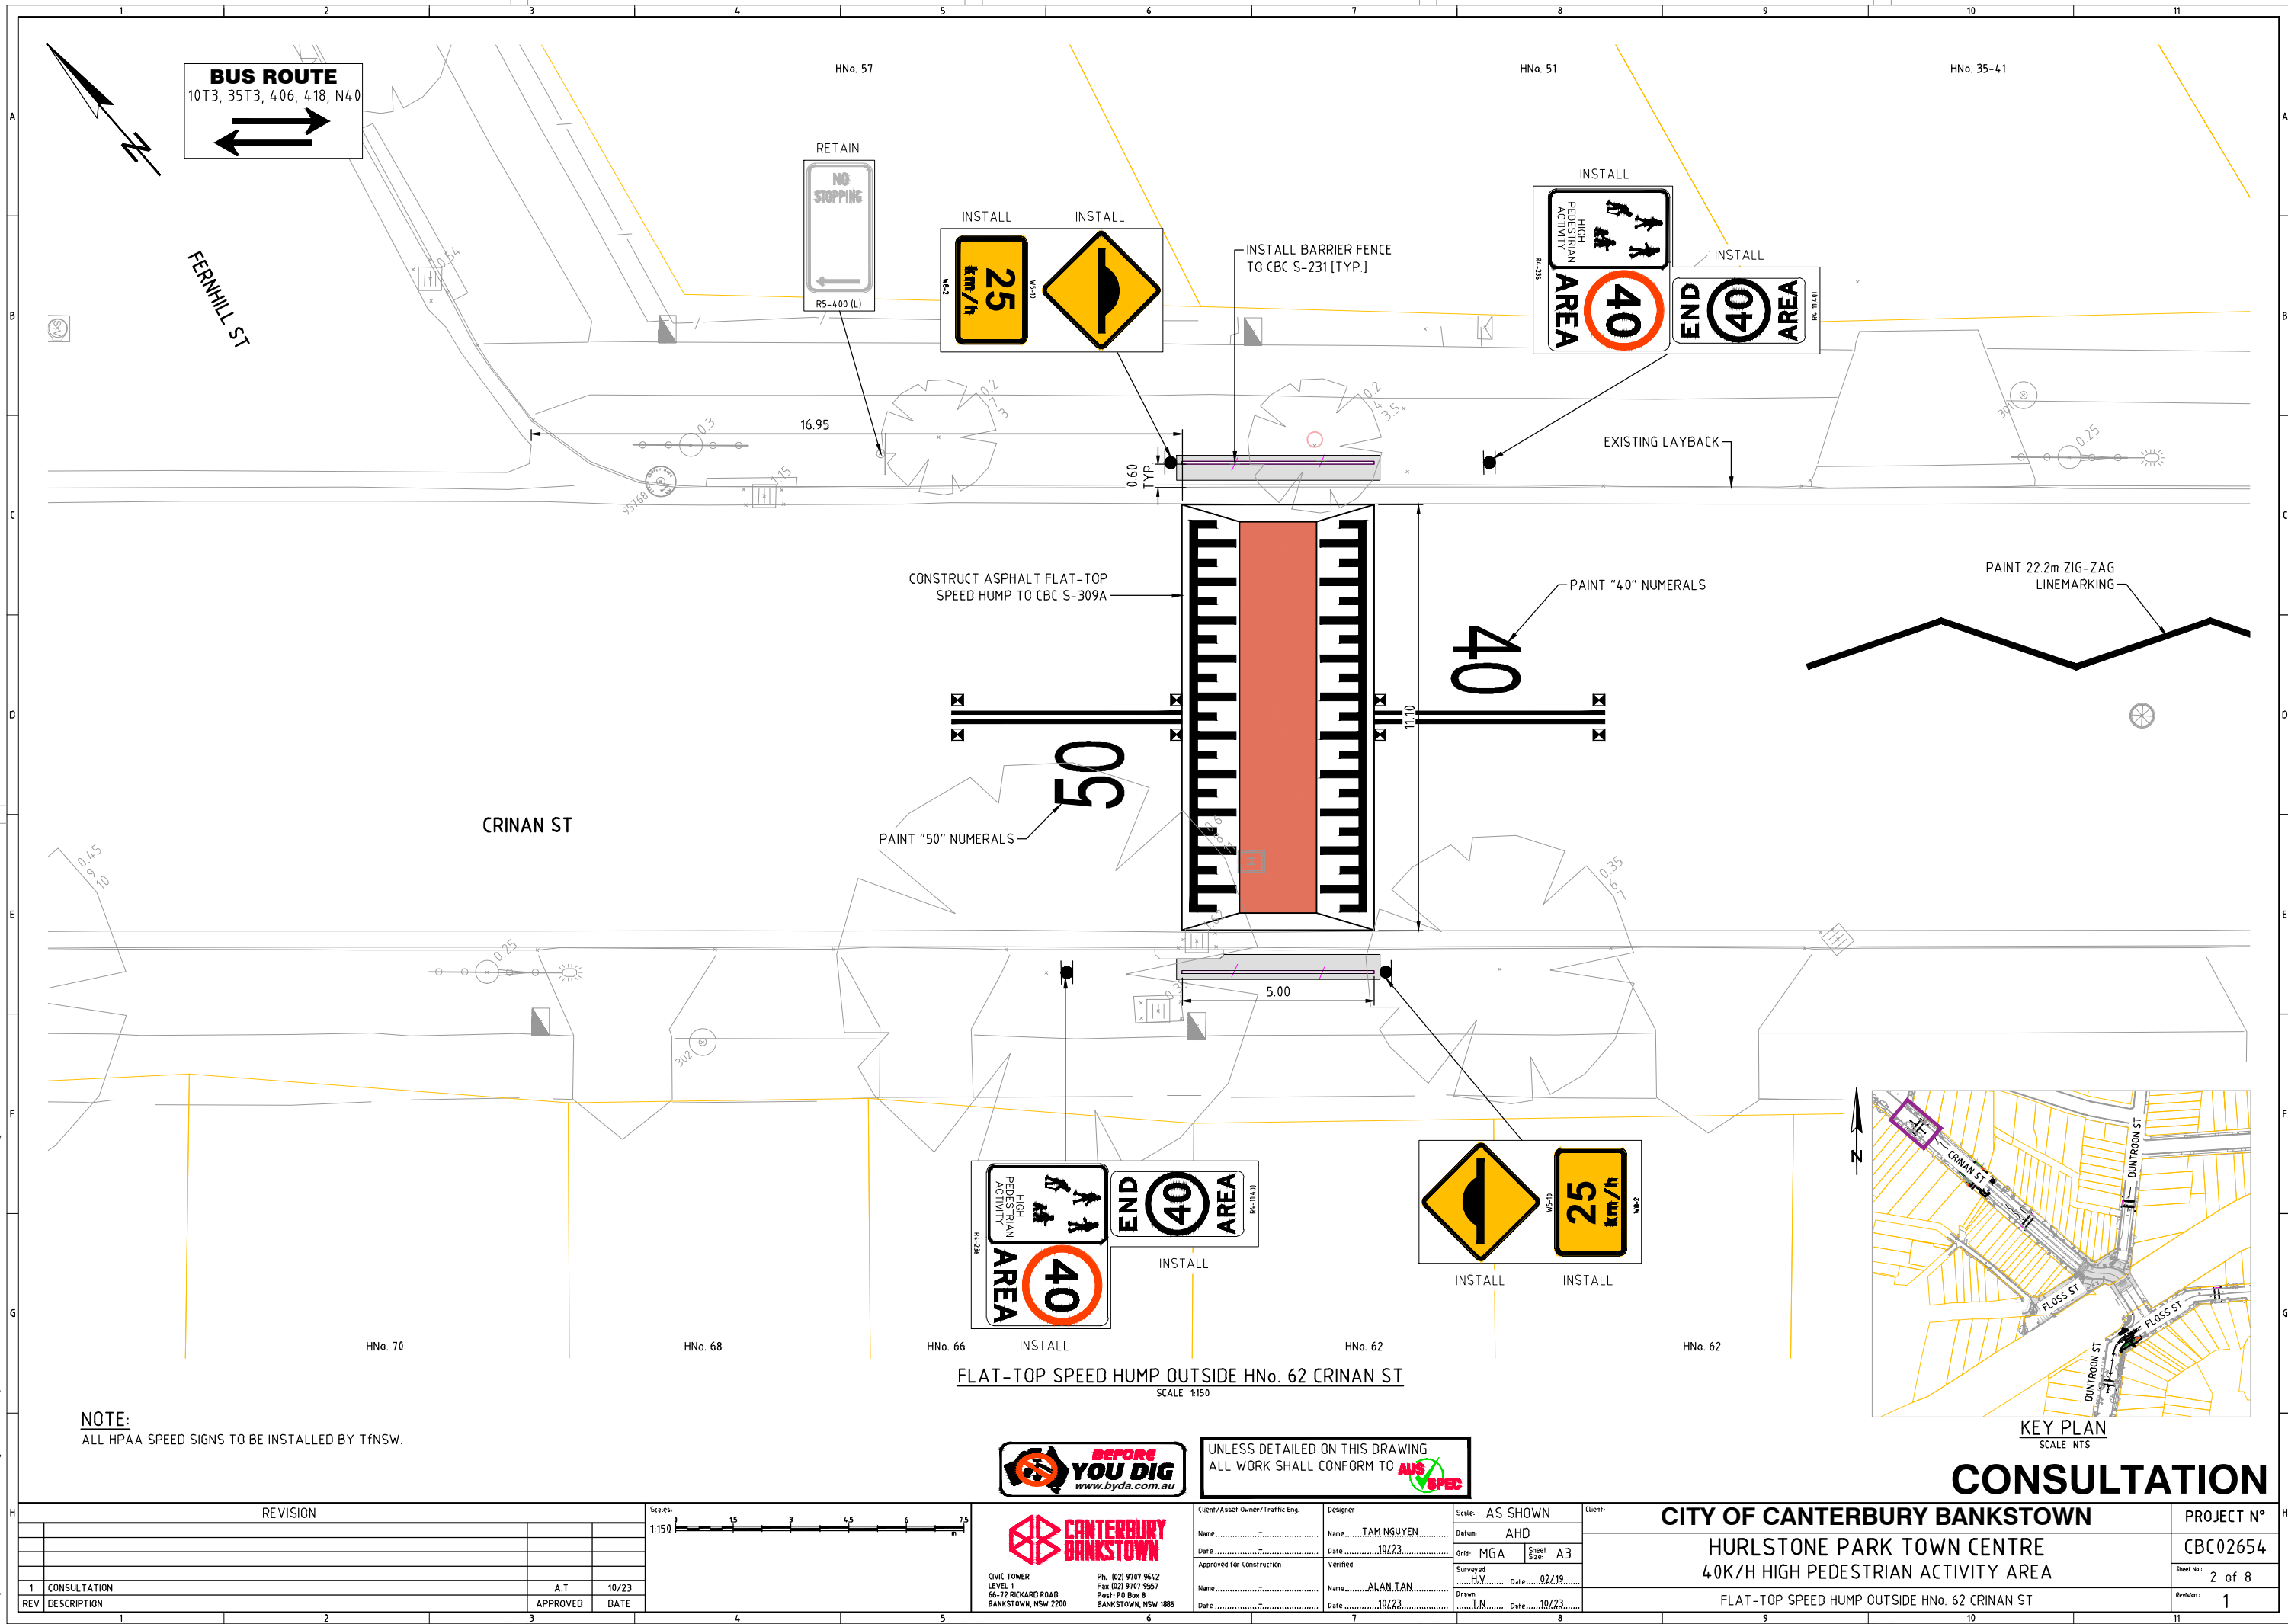

NOTE:
ALL HPAA SPEED SIGNS TO BE INSTALLED BY TfNSW.

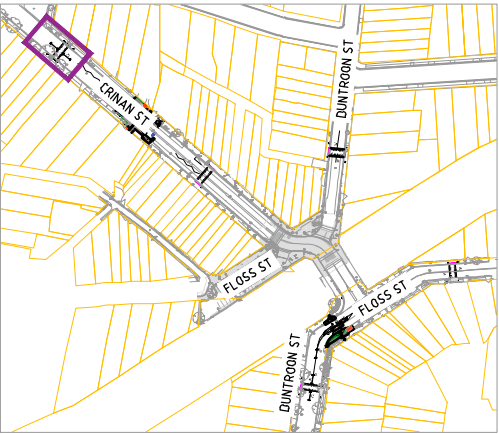

CIVIC TOWER
LEVEL 1
66-72 RICKARD ROAD
BANKSTOWN, NSW 2200

Ph: (02) 9107 9642
Fax: (02) 9107 9507
Post: PO Box 8
BANKSTOWN, NSW 1805

UNLESS DETAILED ON THIS DRAWING
ALL WORK SHALL CONFORM TO **AUS SPEC**

Client/Asset Owner/Traffic Eng.	Designer	Scale: AS SHOWN	Client:
Name:	Name: TAM NGUYEN	Datum: AHD	CITY OF CANTERBURY BANKSTOWN
Date: 10/23	Date: 10/23	Grid: MGA	HURLSTONE PARK TOWN CENTRE
Approved for Construction	Verified	Sheet Size: A3	40K/H HIGH PEDESTRIAN ACTIVITY AREA
Name:	Name: ALAN TAN	Surveyed: H.V. Date: 02/19	FLAT-TOP SPEED HUMP OUTSIDE HNo. 62 CRINAN ST
Date: 10/23	Date: 10/23	Drawn: T.N. Date: 10/23	


REVISION			
REV	DESCRIPTION	APPROVED	DATE
1	CONSULTATION	A.T	10/23



CONSULTATION

PROJECT N°	CBC02654
Sheet No.	2 of 8
Revision	1

U:\Project\Hurlstone Park HPAA\dwg\02 Preliminary (L3)\CBC02654 - Hurlstone Park HPAA - Consultation.dwg 20/10/2023


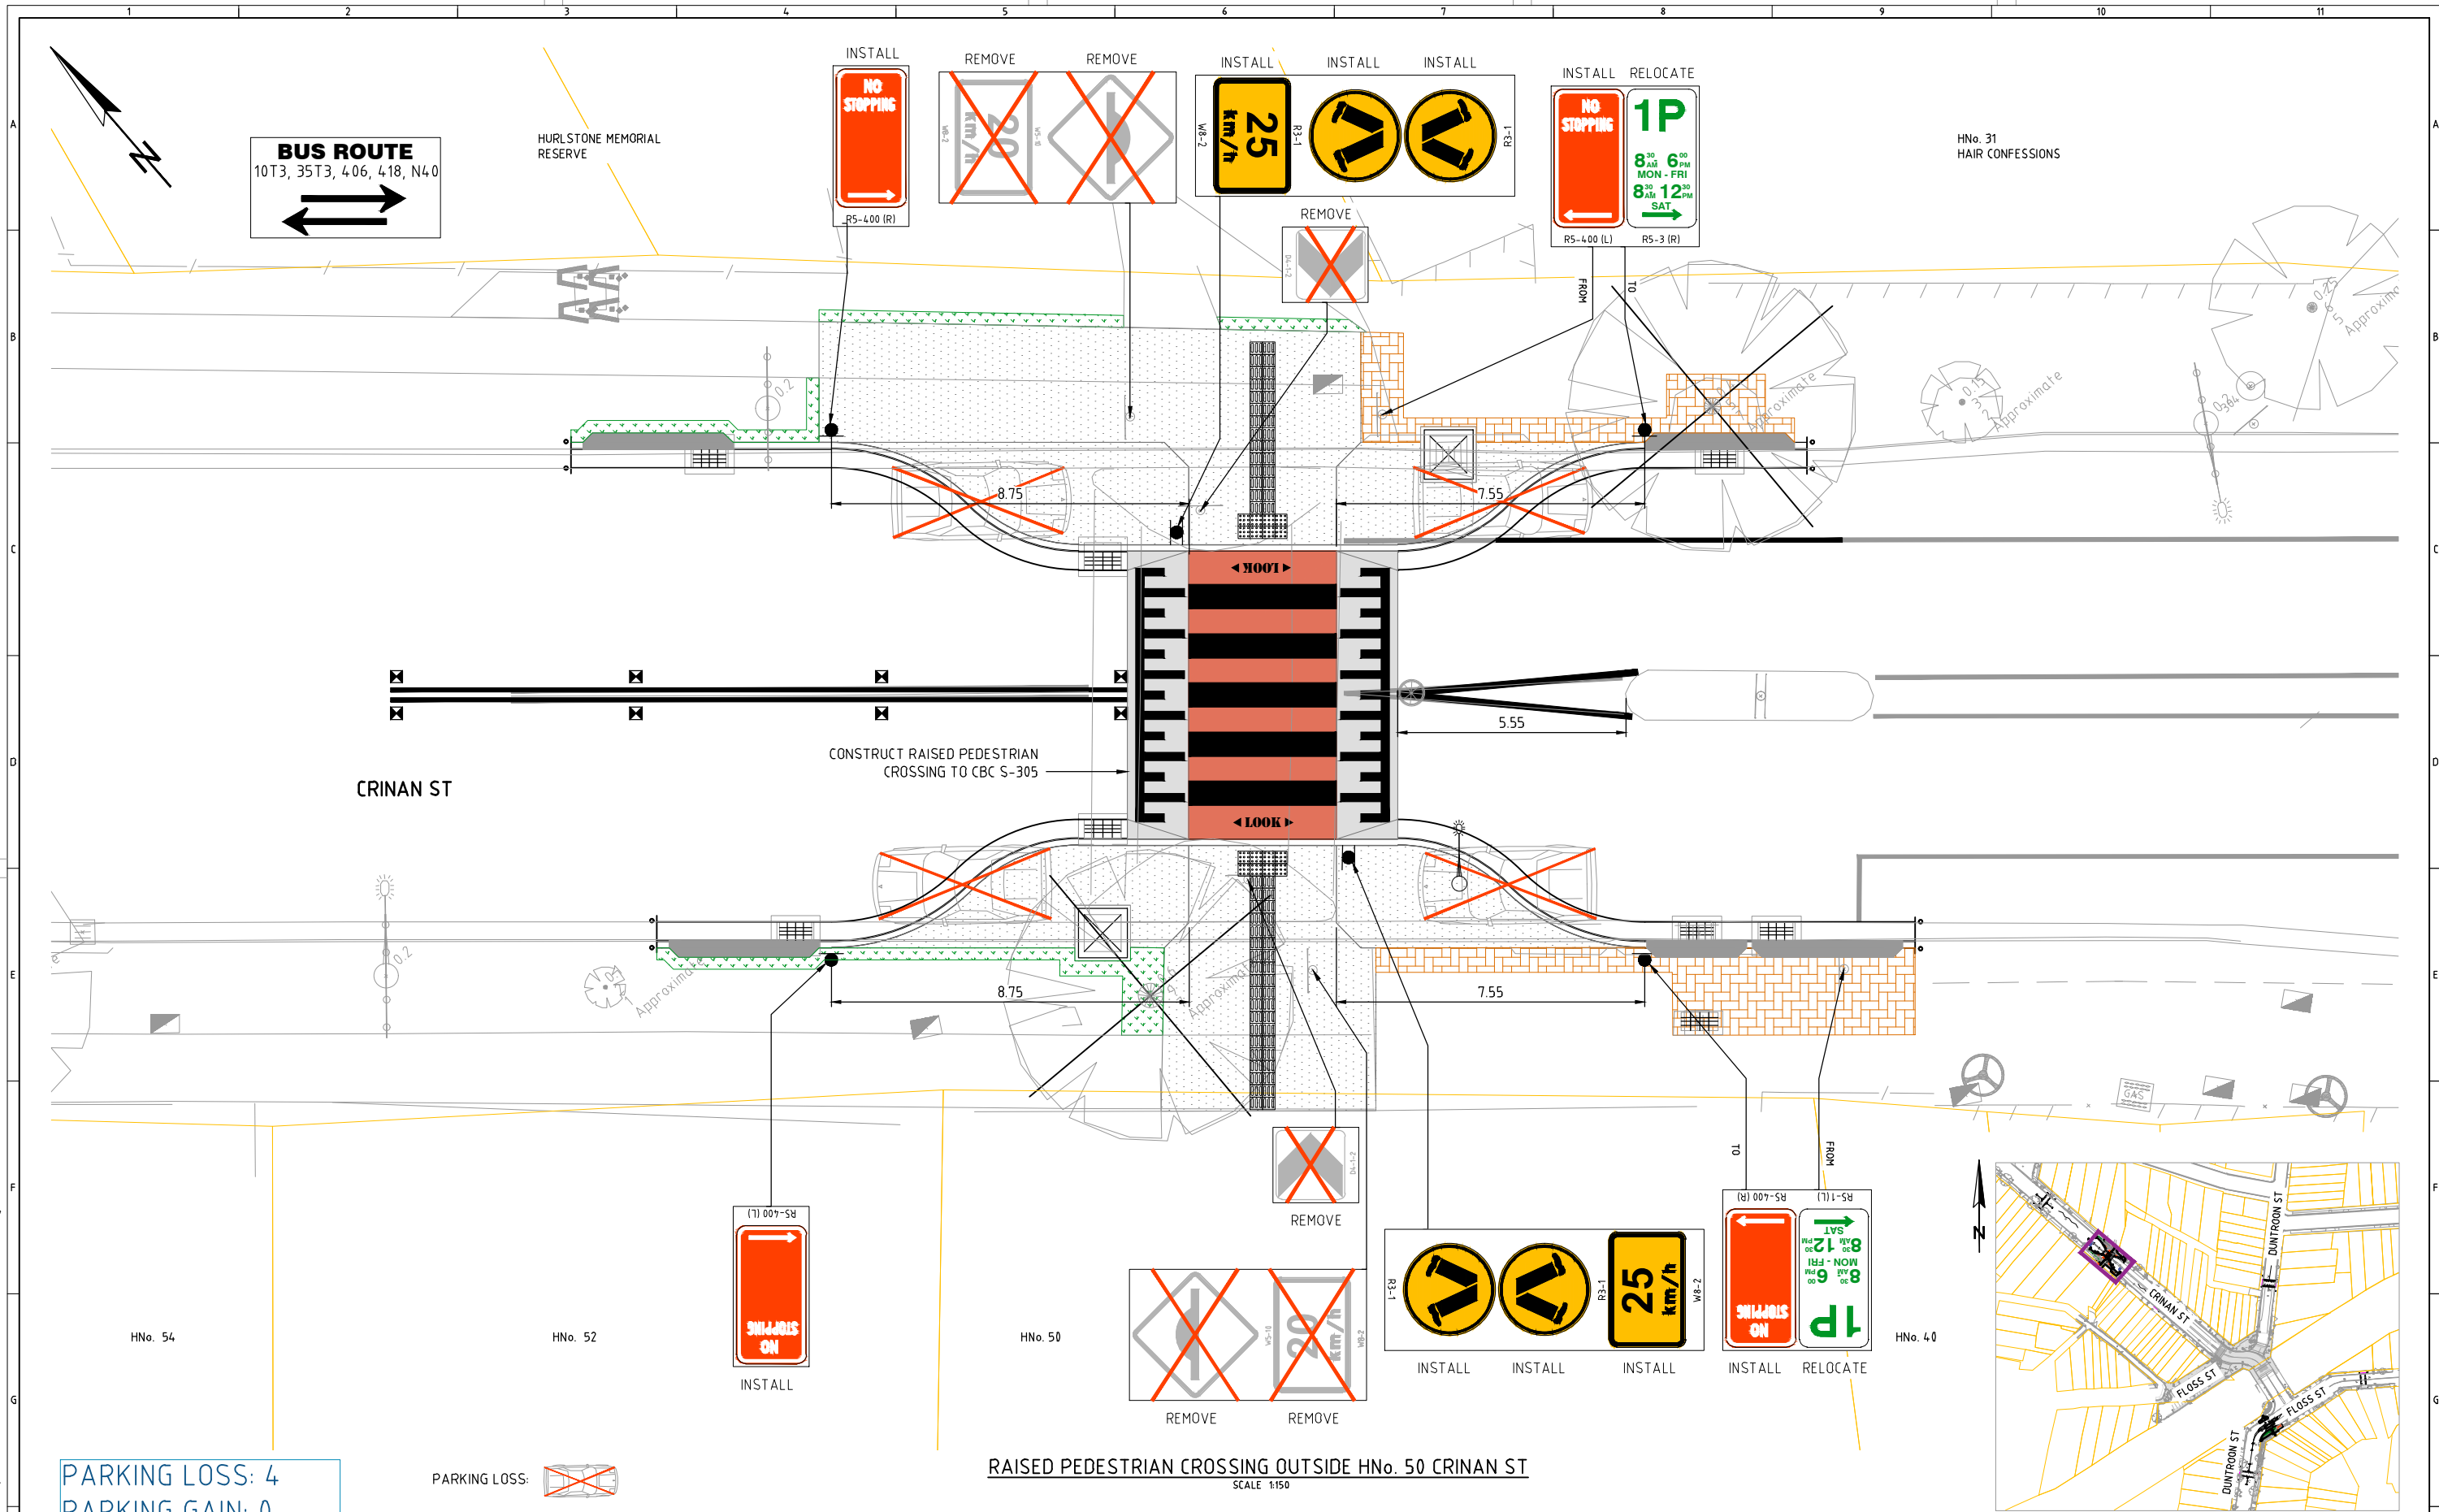


PARKING LOSS: 4
PARKING GAIN: 0
NET PARKING LOSS: 4

PARKING LOSS:

PARKING GAIN:


REVISION			
REV	DESCRIPTION	APPROVED	DATE
1	CONSULTATION	A.T	10/23

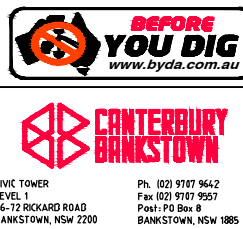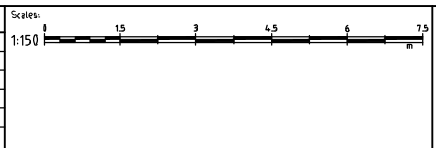


Client/Asset Owner/Traffic Eng.		Designer		Scale: AS SHOWN		Client:	
Name		Name	TAM NGUYEN	Datum	AHD	CITY OF CANTERBURY BANKSTOWN	
Date	10/23	Date	10/23	Grid	MGA		
Approved for Construction		Verified		Surveyed		HURLSTONE PARK TOWN CENTRE	
Name	ALAN TAN	Name		Date	02/19		
Date	10/23	Date	10/23	Drawn	T.N.	40K/H HIGH PEDESTRIAN ACTIVITY AREA	
				Date	10/23		

CITY OF CANTERBURY BANKSTOWN				PROJECT N°
HURLSTONE PARK TOWN CENTRE				CBC02654
40K/H HIGH PEDESTRIAN ACTIVITY AREA				Sheet No: 3 of 8
RAISED PEDESTRIAN CROSSING OUTSIDE HNo. 50 CRINAN ST				Revision: 1

U:\Project\Hurlstone Park HPAA\dwg\02 Preliminary (L3)\CBC02654 - Hurlstone Park HPAA - Consultation.dwg 20/10/2023

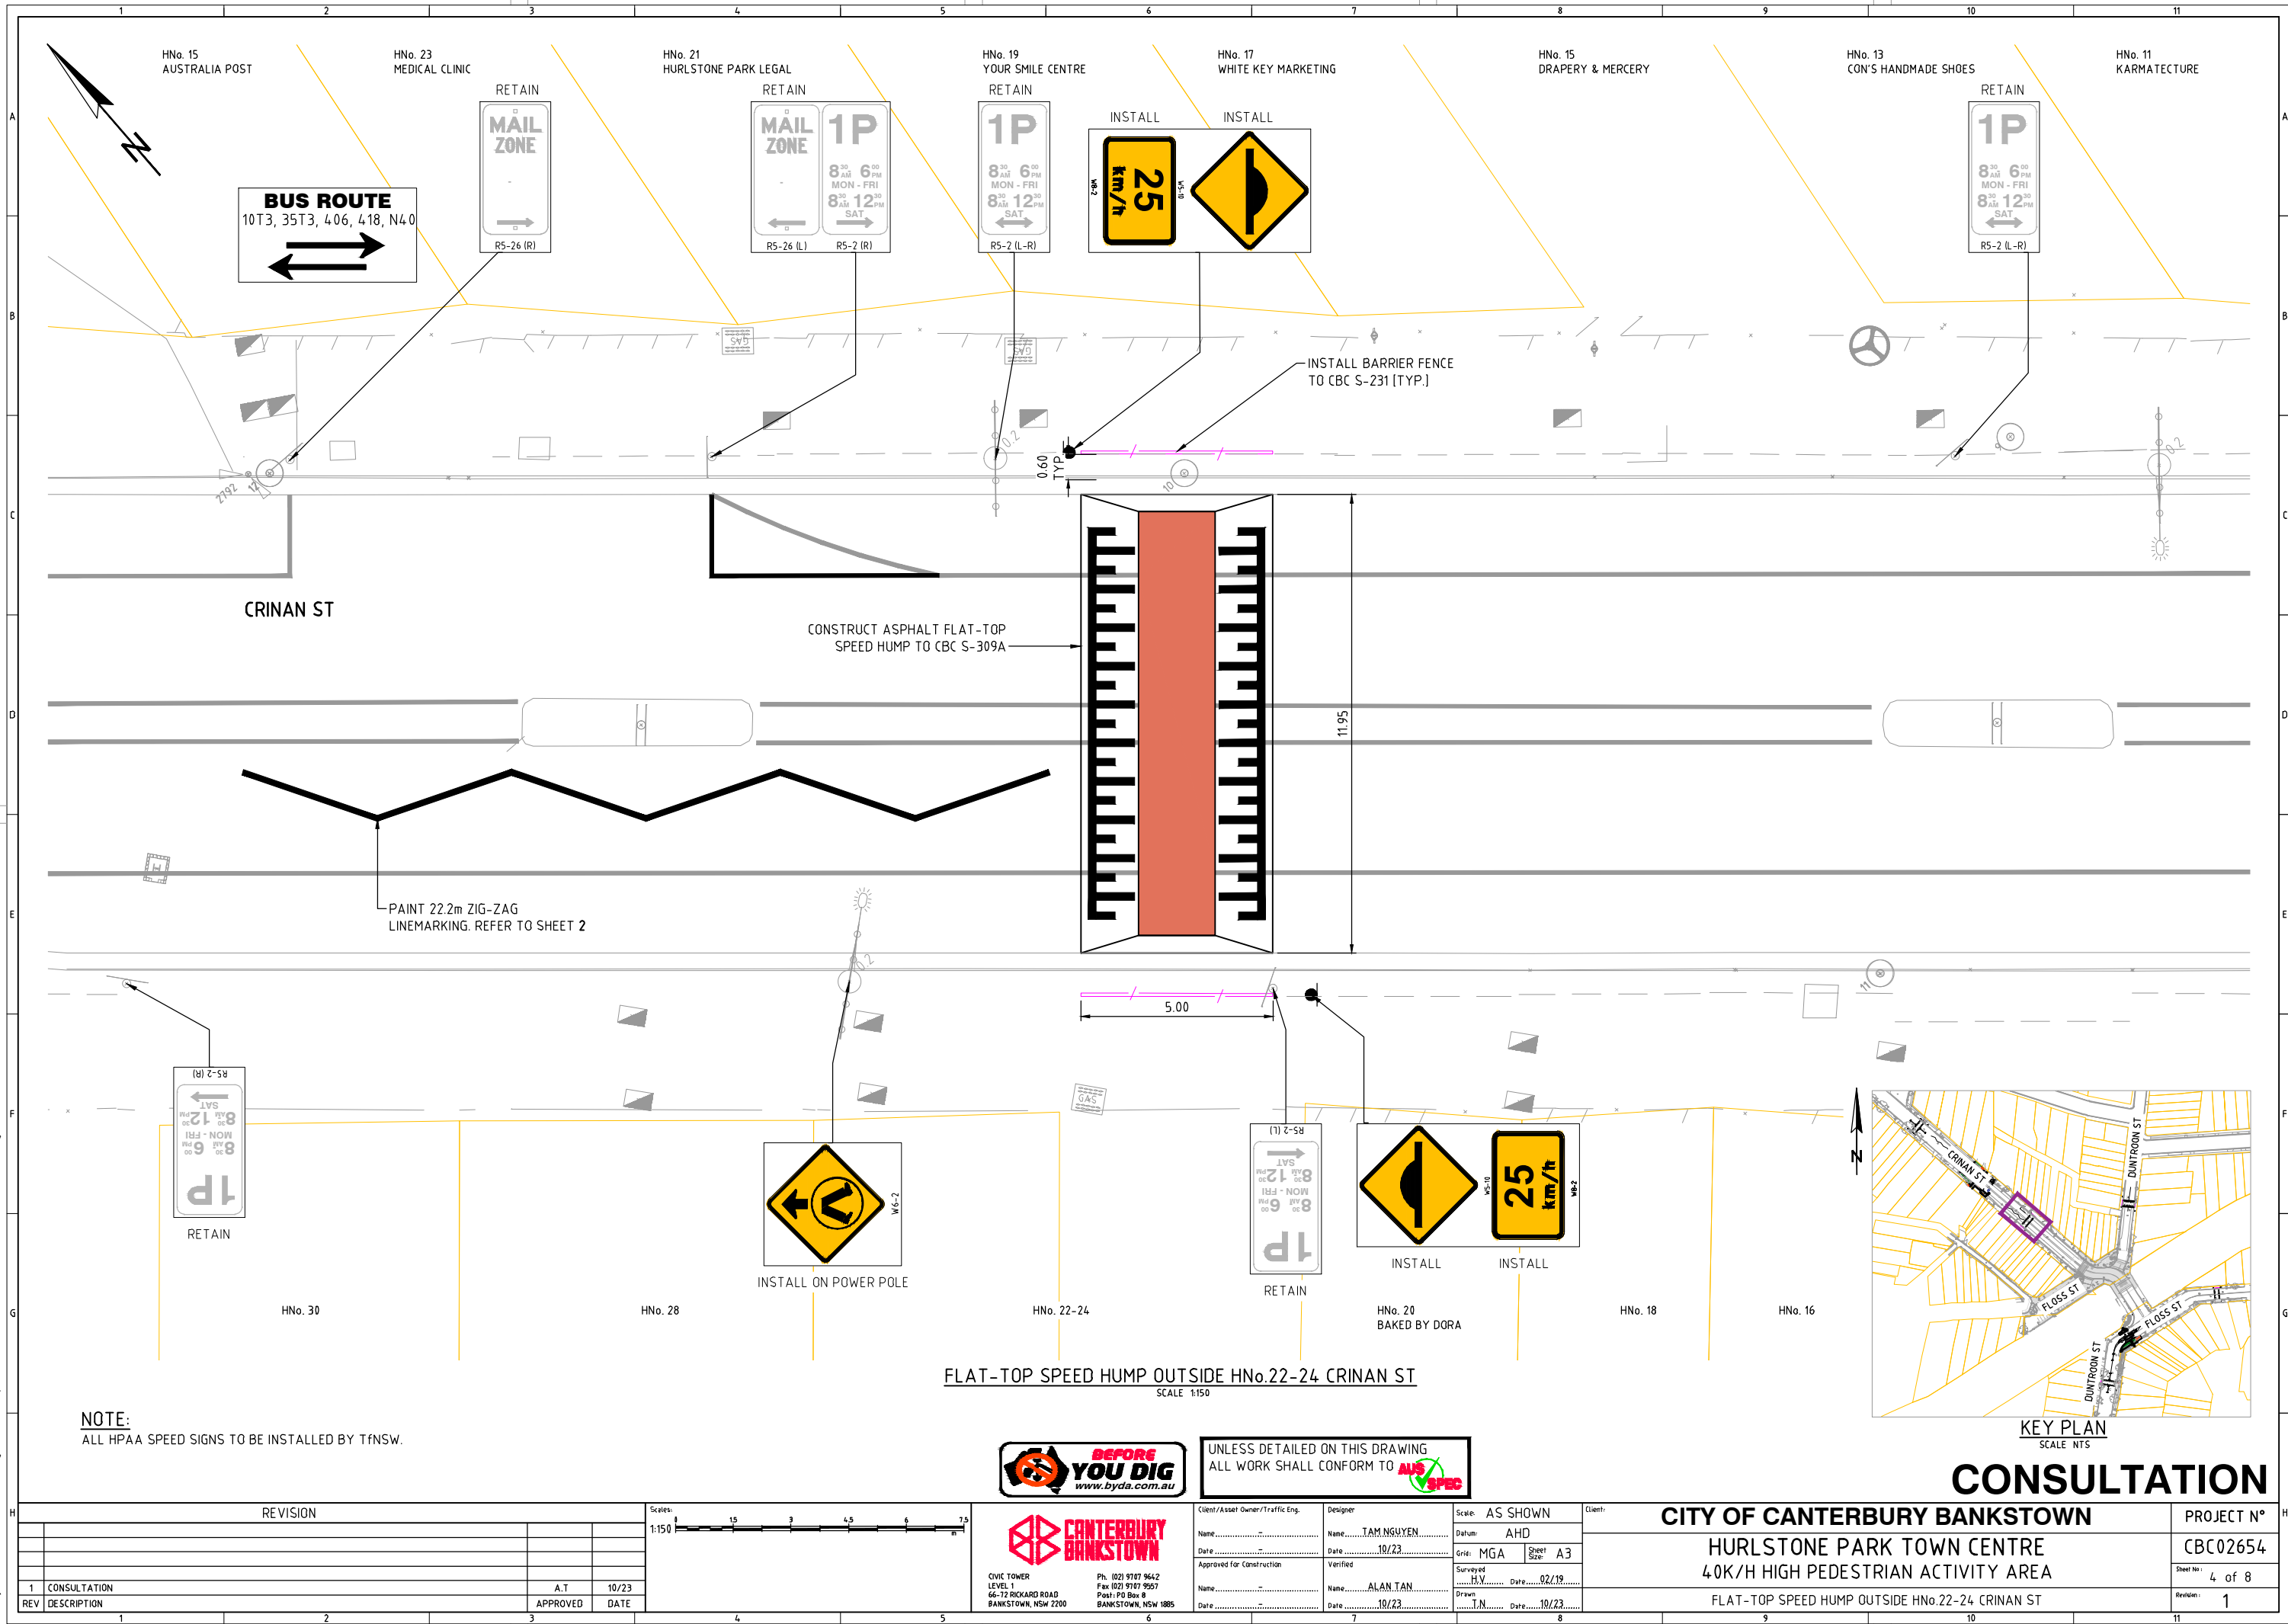

U:\Project\Hurlstone Park HPAA\dwg\02 Preliminary (L3)\CBC02654 - Hurlstone Park HPAA - Consultation.dwg 20/10/2023

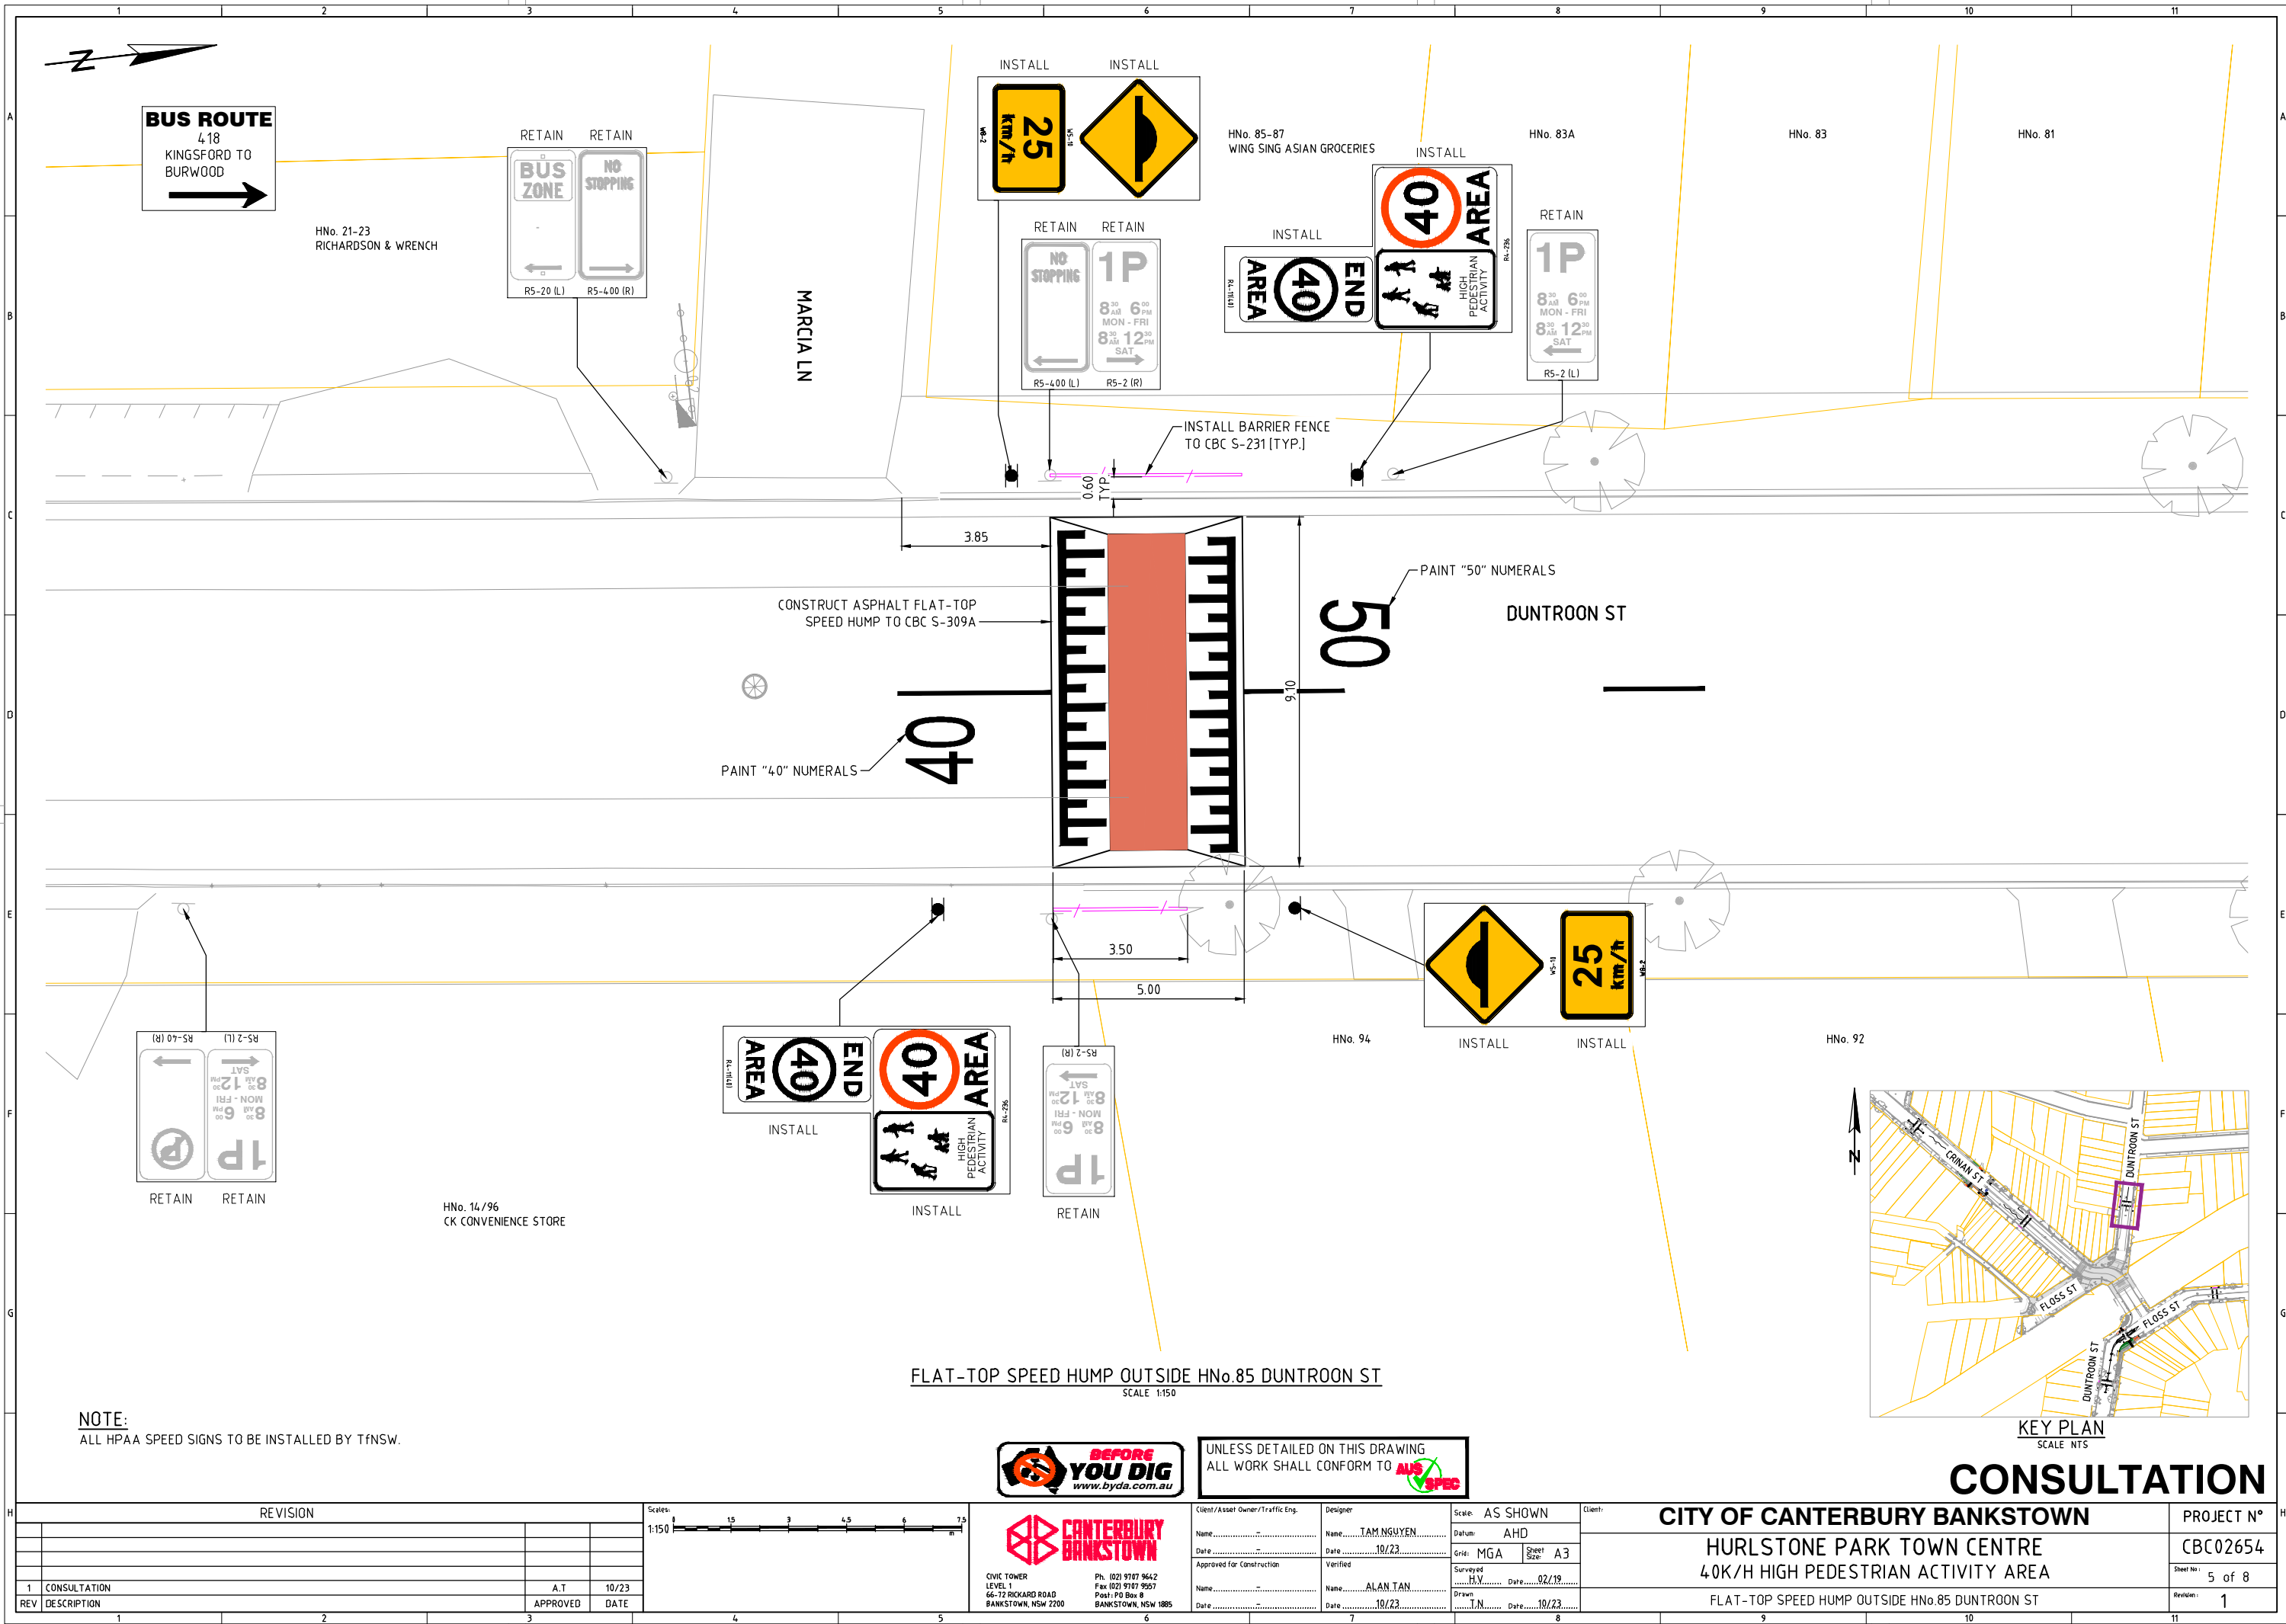

NOTE:
ALL HPAA SPEED SIGNS TO BE INSTALLED BY TfNSW.



CIVIC TOWER
LEVEL 1
66-72 RICKARD ROAD
BANKSTOWN, NSW 2200

Ph: (02) 9107 9642
Fax: (02) 9107 9507
Post: PO Box 8
BANKSTOWN, NSW 1805

UNLESS DETAILED ON THIS DRAWING
ALL WORK SHALL CONFORM TO **AUS SPEC**


REVISION			
1	CONSULTATION	A.T	10/23
REV	DESCRIPTION	APPROVED	DATE




Client/Asset Owner/Traffic Eng.	Designer	Scale	AS SHOWN
Name:	Name: TAM NGUYEN	Datum	AHD
Date:	Date: 10/23	Grid	MGA
Approved for Construction	Verified	Surveyed	Sheet Size A3
Name:	Name: ALAN TAN	Date: 02/19	
Date:	Date: 10/23	Drawn	T.N.
		Date: 10/23	

CITY OF CANTERBURY BANKSTOWN		PROJECT N°
HURLSTONE PARK TOWN CENTRE		CBC02654
40K/H HIGH PEDESTRIAN ACTIVITY AREA		Sheet No: 5 of 8
FLAT-TOP SPEED HUMPS OUTSIDE HNo.85 DUNTROON ST		Revision: 1

U:\Project\Hurlstone Park HPAA\dwg\02 Preliminary (L3)\CBC02654 - Hurlstone Park HPAA - Consultation.dwg 20/10/2023

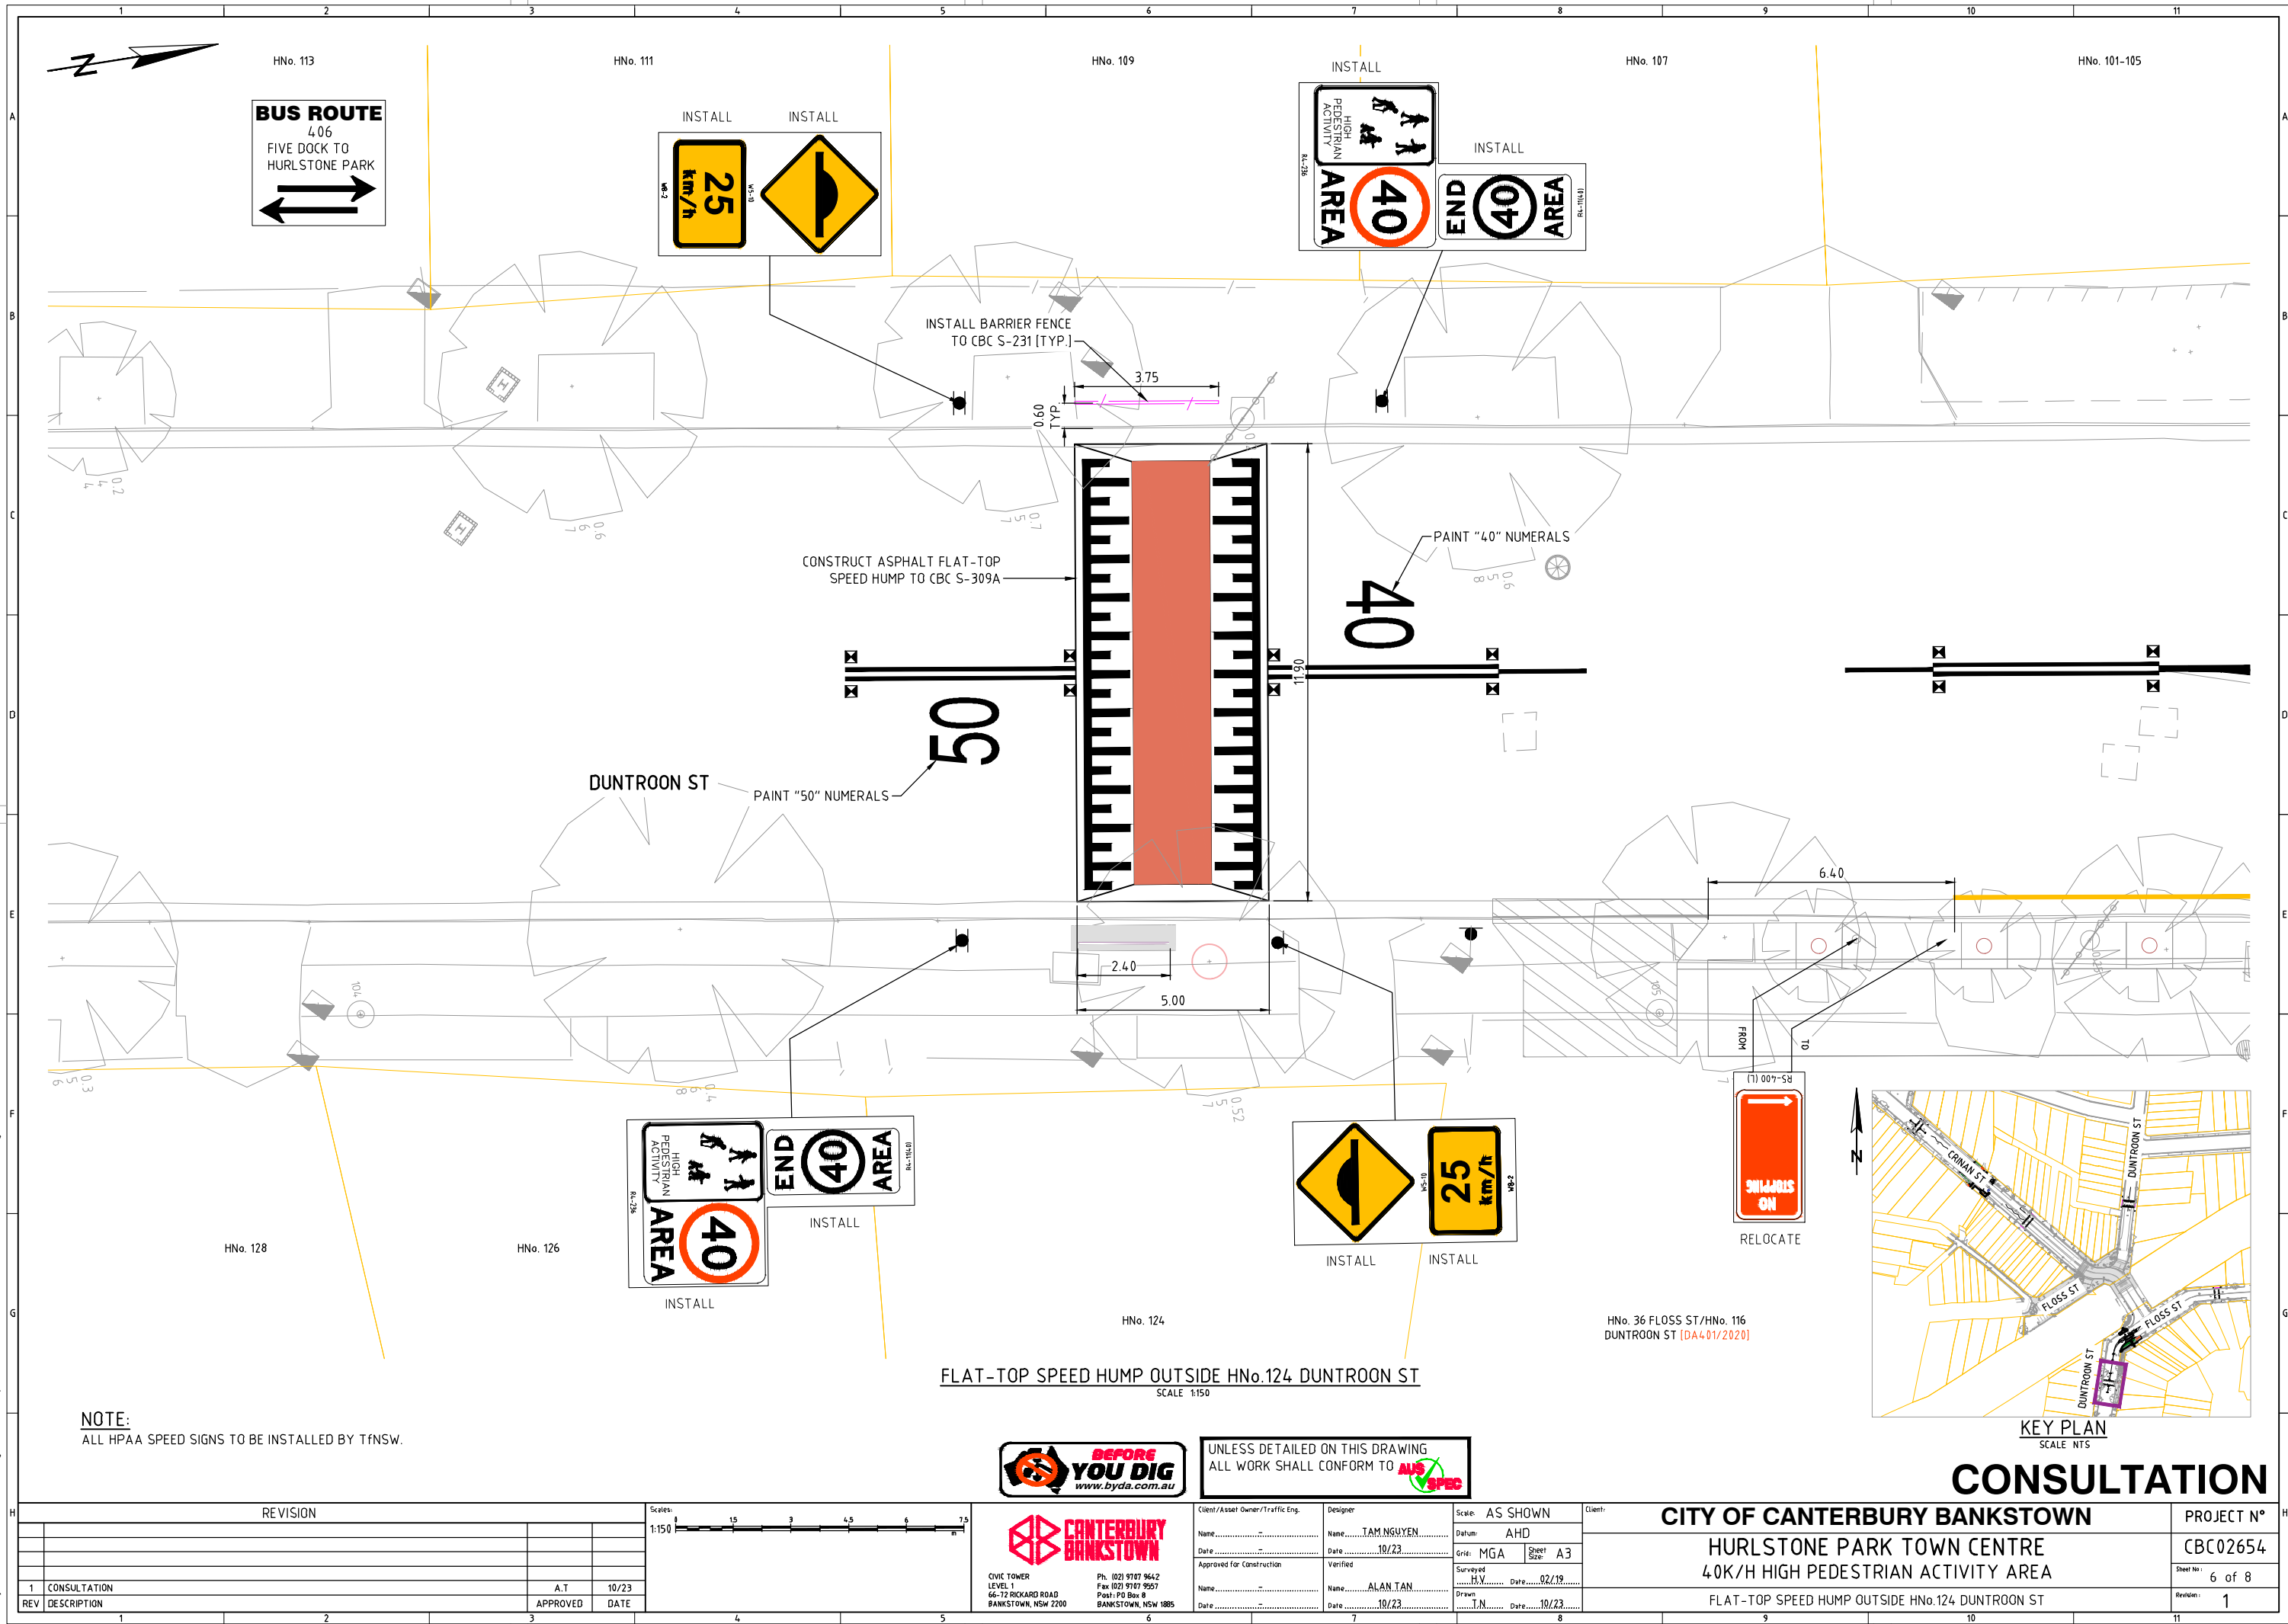

REVISION			
1	CONSULTATION	A.T	10/23
REV	DESCRIPTION	APPROVED	DATE

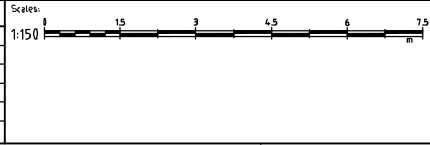

BEFORE YOU DIG
www.byda.com.au

CANTERBURY BANKSTOWN

CIVIC TOWER
LEVEL 1
66-72 RICKARD ROAD
BANKSTOWN, NSW 2200

Ph: (02) 9107 9642
Fax: (02) 9107 9507
Post: PO Box 8
BANKSTOWN, NSW 1805


UNLESS DETAILED ON THIS DRAWING
ALL WORK SHALL CONFORM TO **AUS SPEC**

Client/Asset Owner/Traffic Eng.	Designer
Name:	Name: TAM NGUYEN
Date:	Date: 10/23
Approved for Construction	Verified
Name:	Name: ALAN TAN
Date:	Date: 10/23


Scale: AS SHOWN
Datum: AHD
Grid: MGA
Sheet Size: A3
Surveyed: H.V. Date: 02/19
Drawn: T.N. Date: 10/23

Client:	CITY OF CANTERBURY BANKSTOWN	PROJECT N°
	HURLSTONE PARK TOWN CENTRE	CBC02654
	40K/H HIGH PEDESTRIAN ACTIVITY AREA	Sheet No: 6 of 8
	FLAT-TOP SPEED HUMP OUTSIDE HN0.124 DUNTROON ST	Revision: 1

U:\Project\Hurlstone Park HPAA\dwg\02 Preliminary (L3)\CBC02654 - Hurlstone Park HPAA - Consultation.dwg 20/10/2023

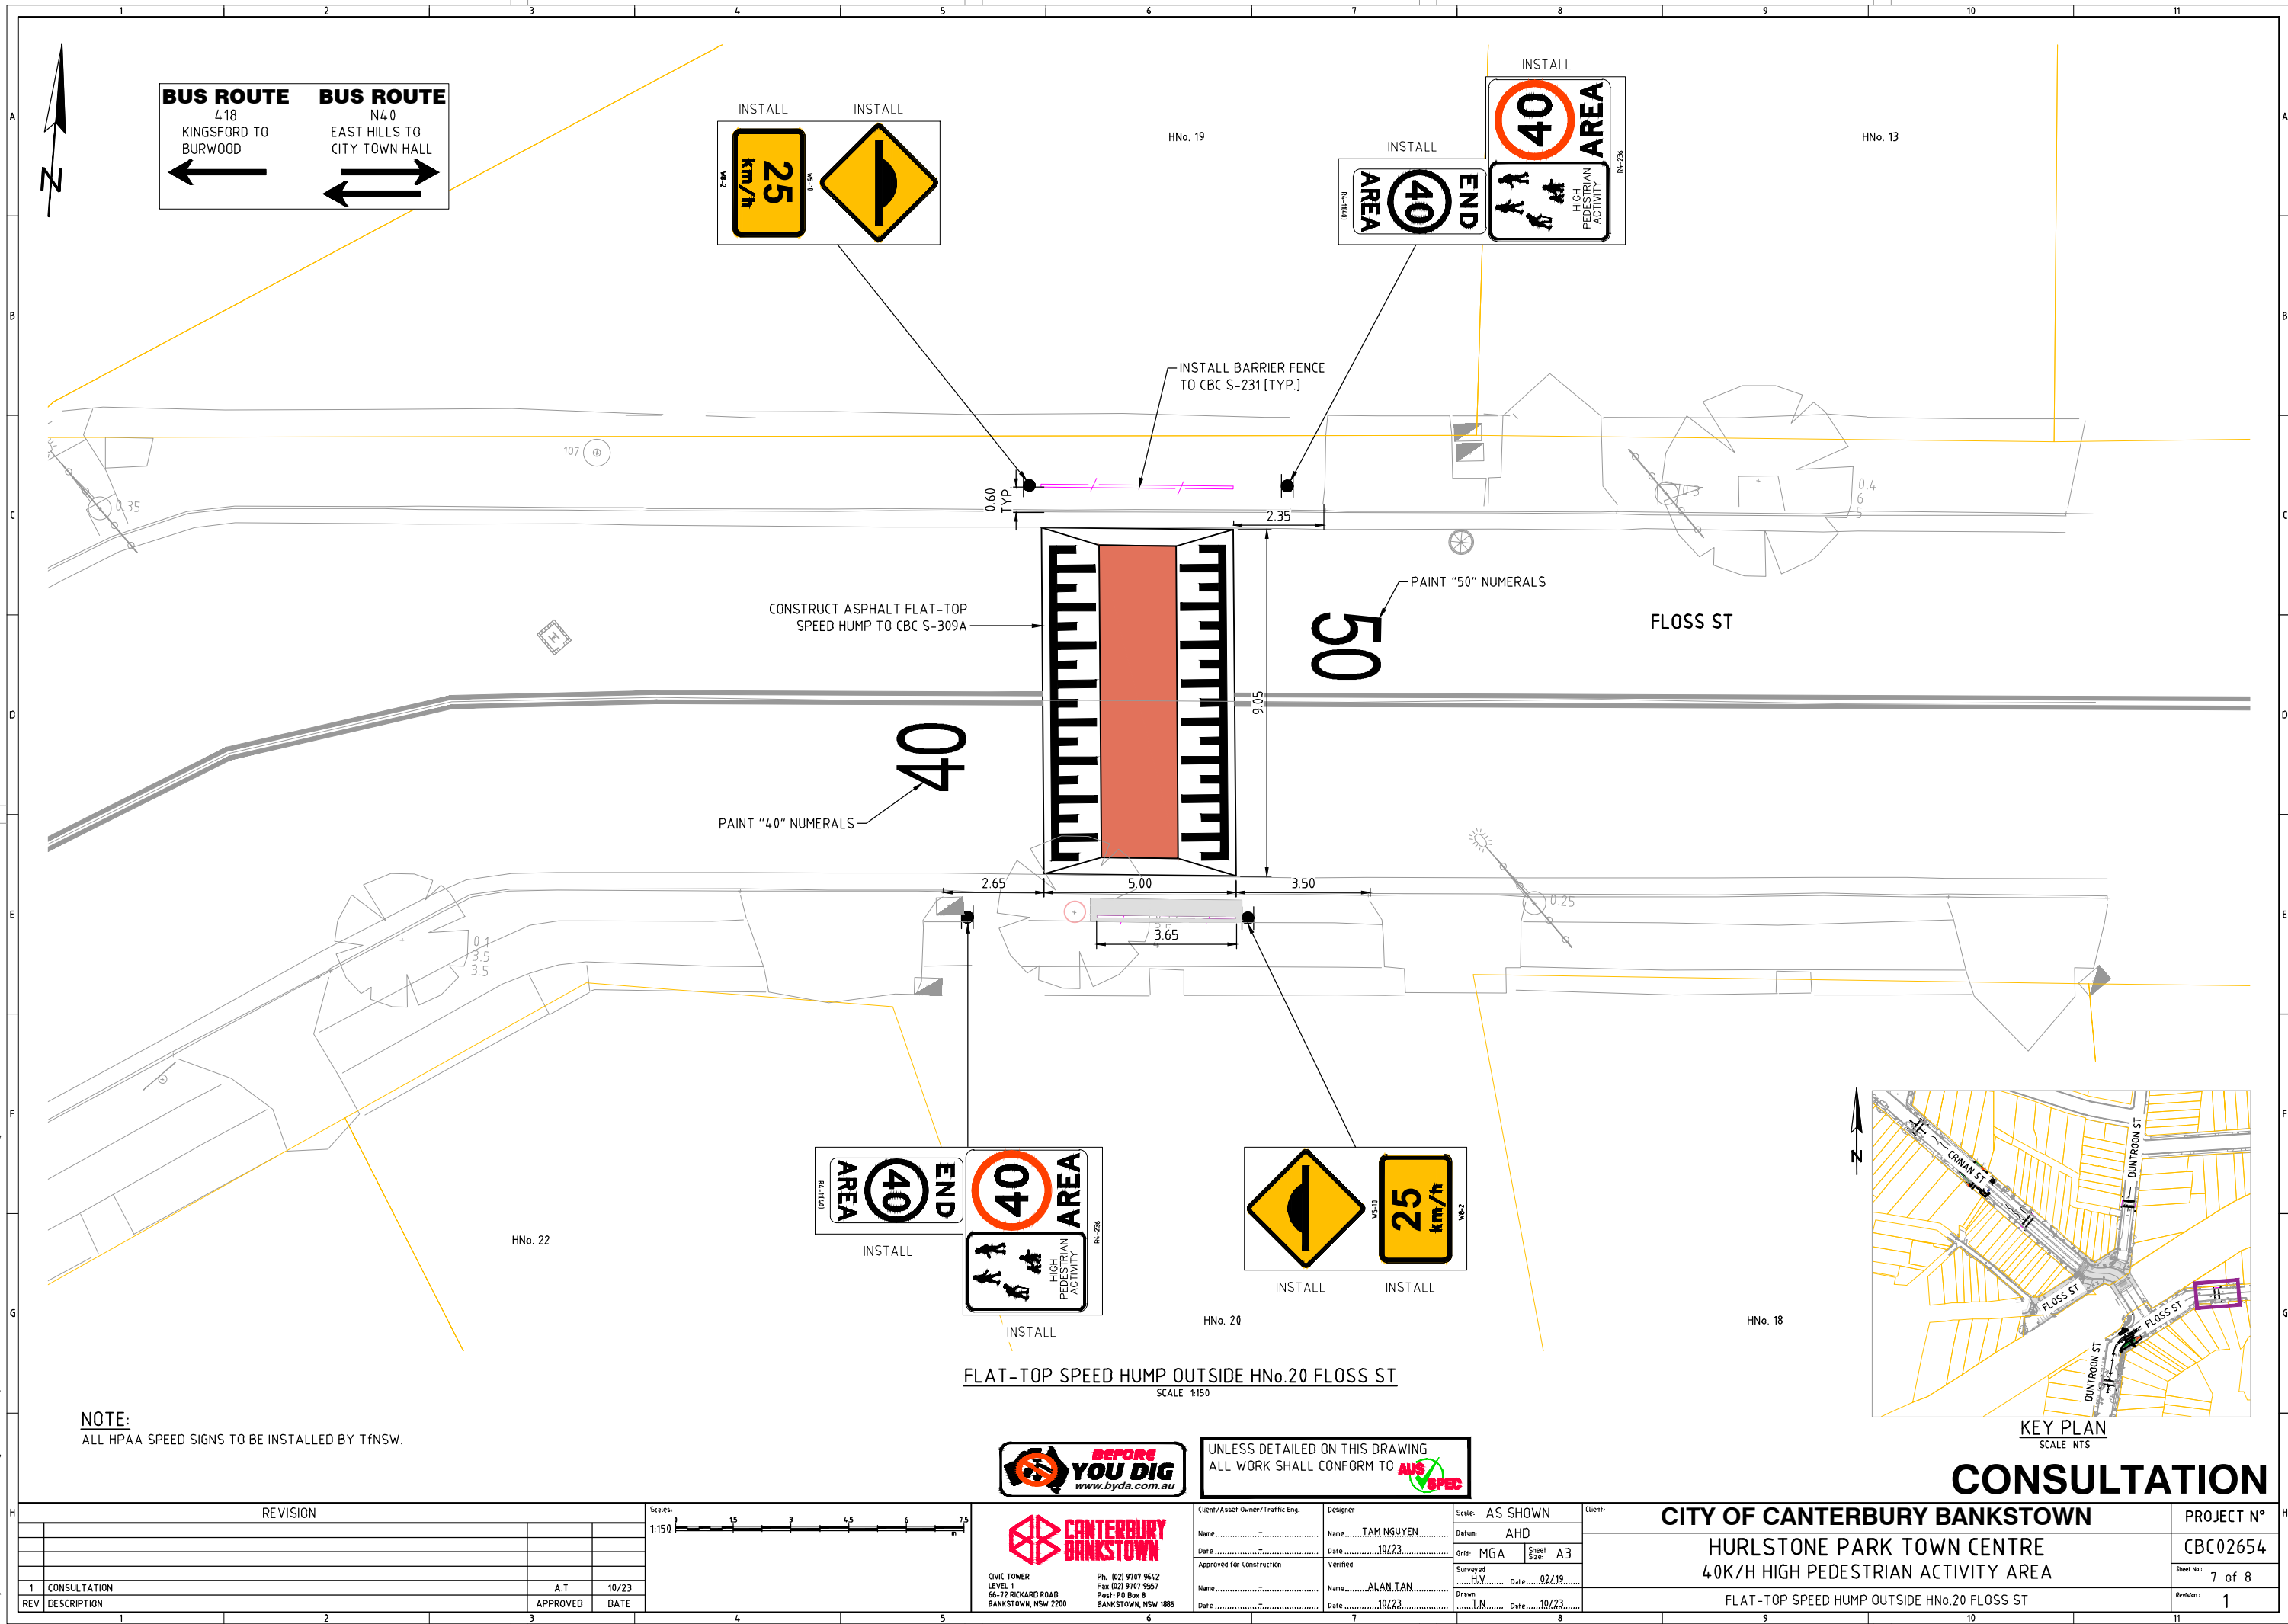

REVISION			
1	CONSULTATION	A.T	10/23
REV	DESCRIPTION	APPROVED	DATE

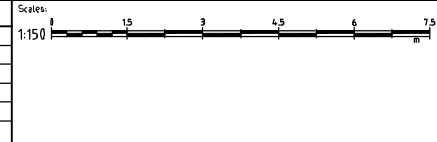

BEFORE YOU DIG
www.byda.com.au

CANTERBURY BANKSTOWN

CIVIC TOWER
LEVEL 1
66-72 RICKARD ROAD
BANKSTOWN, NSW 2200

Ph: 021 9107 9642
Fax: 021 9107 9507
Post: PO Box 8
BANKSTOWN, NSW 1805

UNLESS DETAILED ON THIS DRAWING
ALL WORK SHALL CONFORM TO **AUS SPEC**

Client/Asset Owner/Traffic Eng. Name: _____ Date: _____

Designer Name: TAM NGUYEN Date: 10/23

Approved for Construction Name: ALAN TAN Date: 10/23

Verified Name: _____ Date: _____

Scale: AS SHOWN
Datum: AHD
Grid: MGA Sheet Size: A3
Surveyed: H.V. Date: 02/19
Drawn: T.N. Date: 10/23

Client: **CITY OF CANTERBURY BANKSTOWN**

HURLSTONE PARK TOWN CENTRE
40K/H HIGH PEDESTRIAN ACTIVITY AREA

FLAT-TOP SPEED HUMP OUTSIDE HN0.20 FLOSS ST

PROJECT N° **CBC02654**

Sheet No: 7 of 8

Revision: 1

