


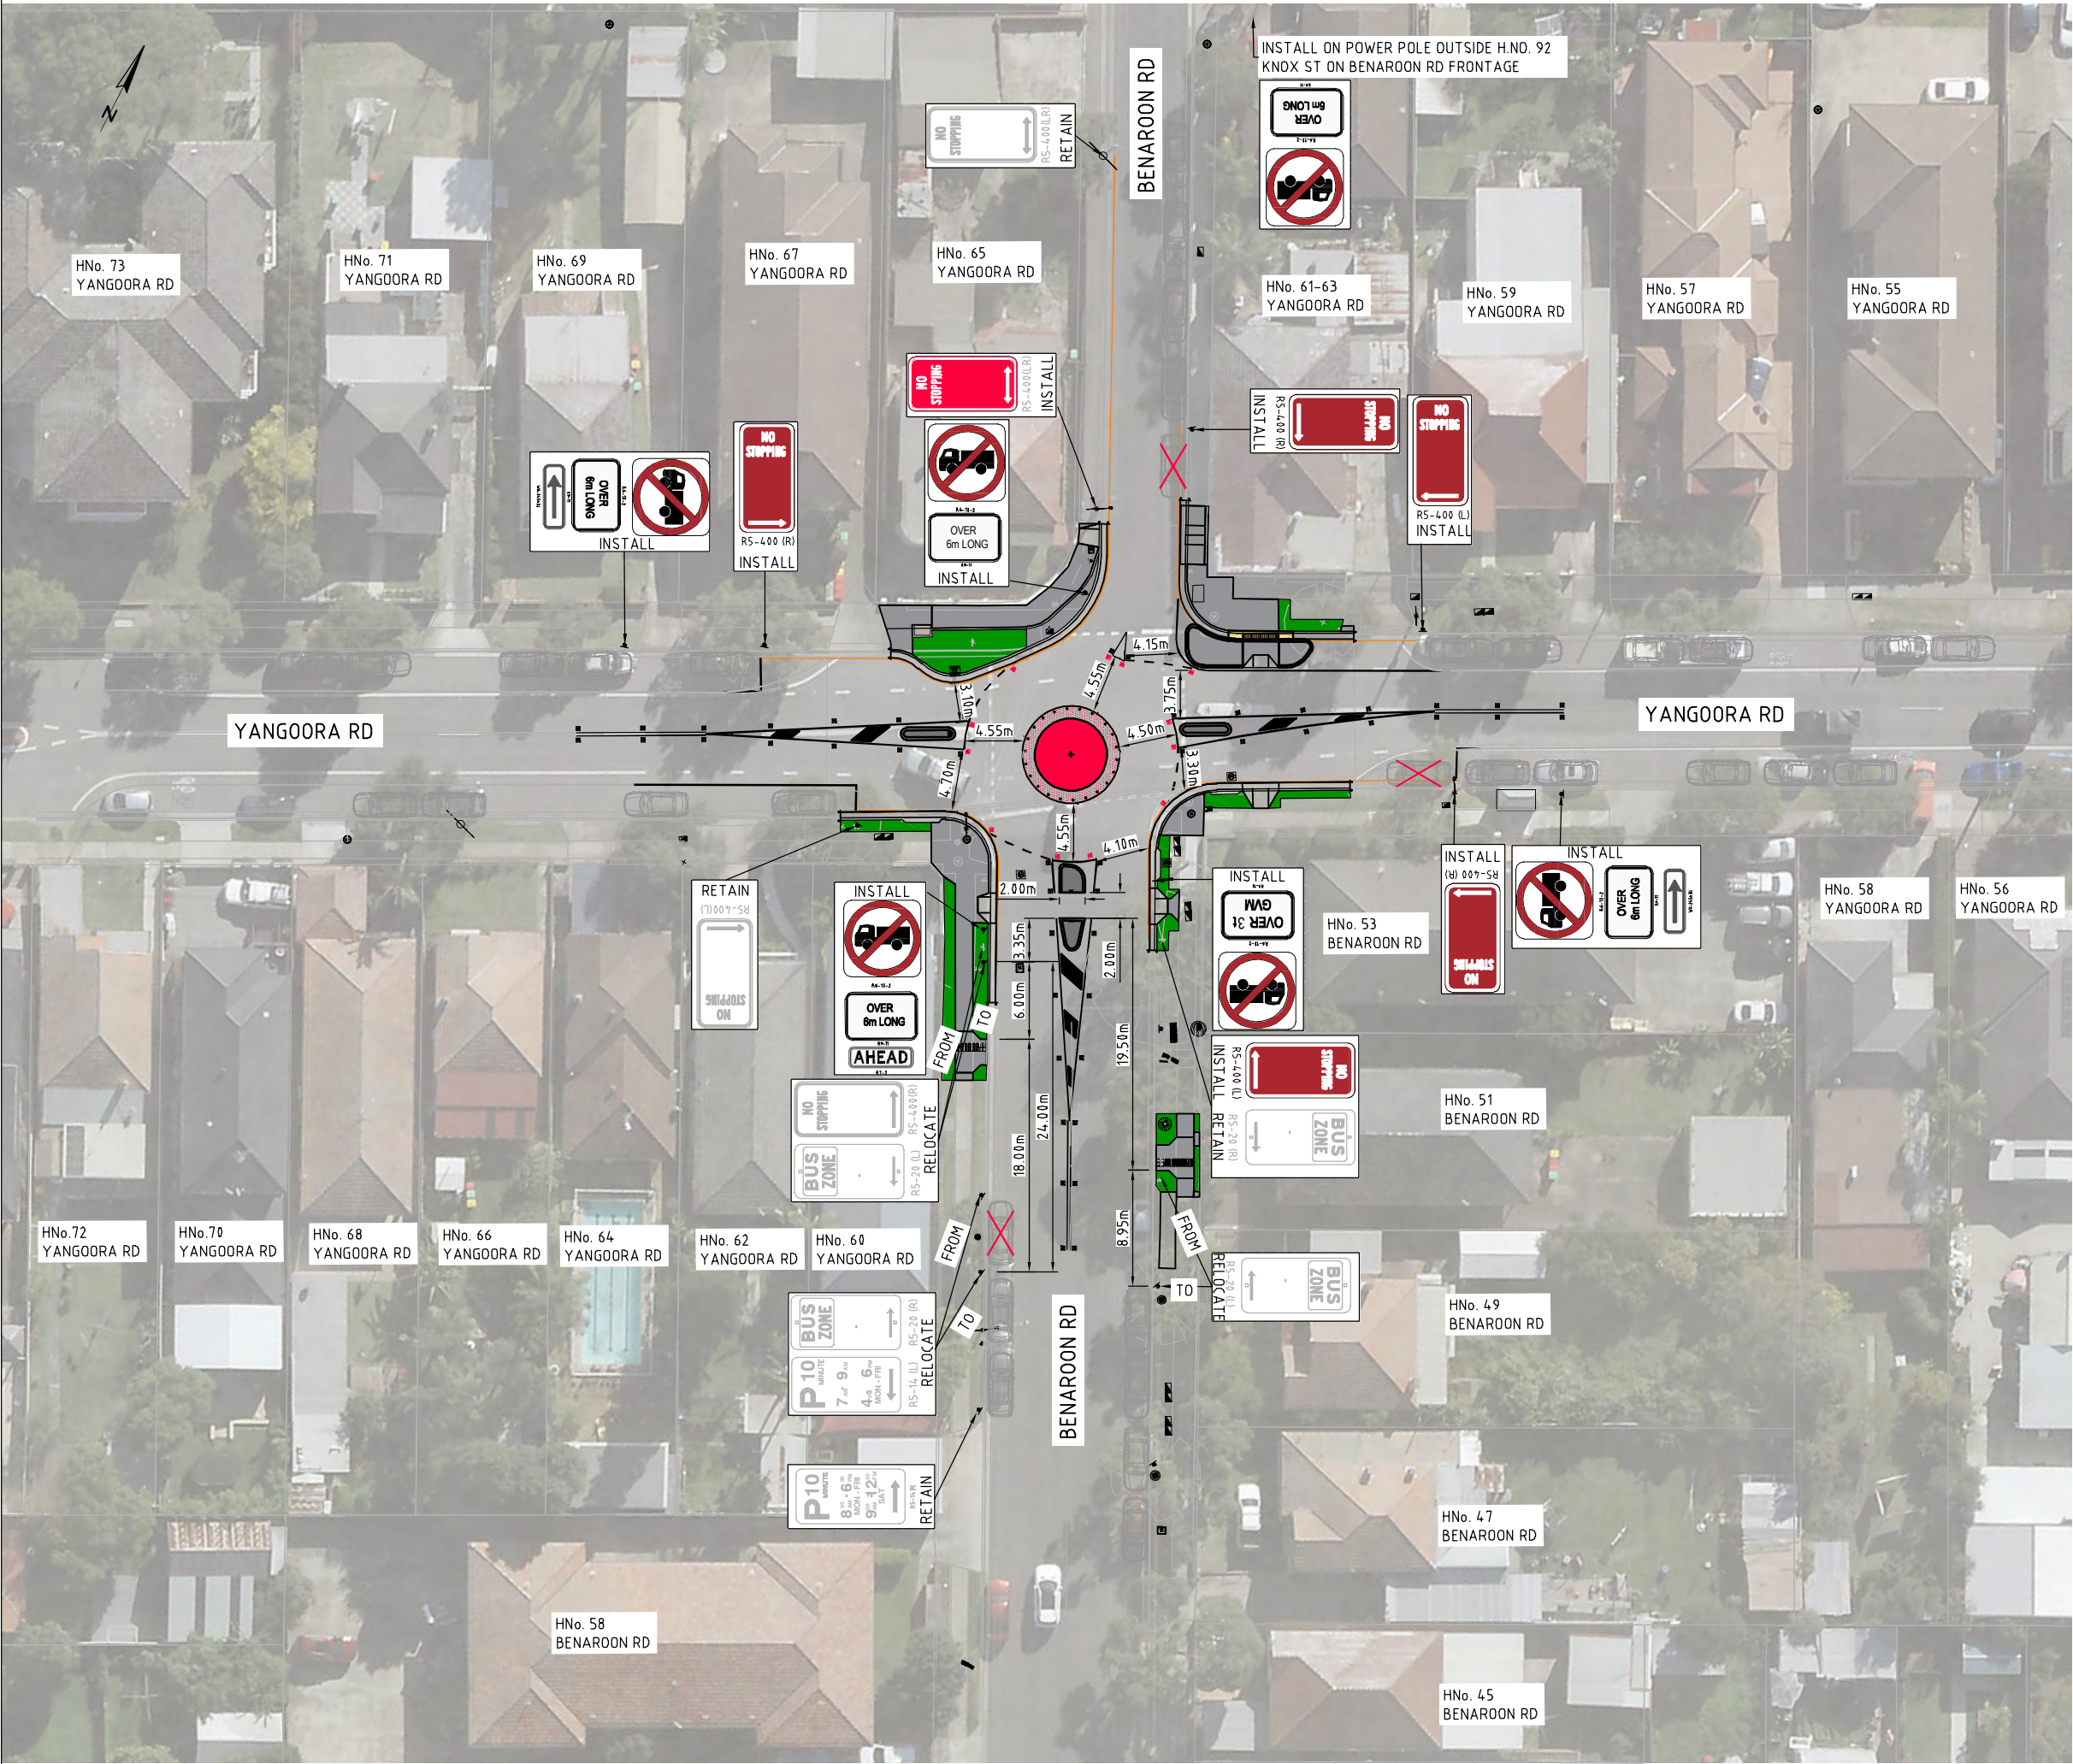

GENERAL LEGEND

- PROPOSED KERB & GUTTER (K&G)
- PROPOSED KERB RAMP (KR)
- PROPOSED TACTILE GROUND SURFACE INDICATORS (TGSi)
- PROPOSED CONCRETE FOOTPAVING/BUS PAD/TRAFFIC ISLAND
- PROPOSED TURF
- PROPOSED CONCRETE FOOTPAVING BUS STOP
- PROPOSED ROUNDABOUT

PARKING LEGEND

- EXISTING PARKING SPACE
- PARKING SPACE GAIN
- PARKING SPACE LOST

TOTAL PARKING GAINED = 0 TOTAL PARKING LOSS = 3