
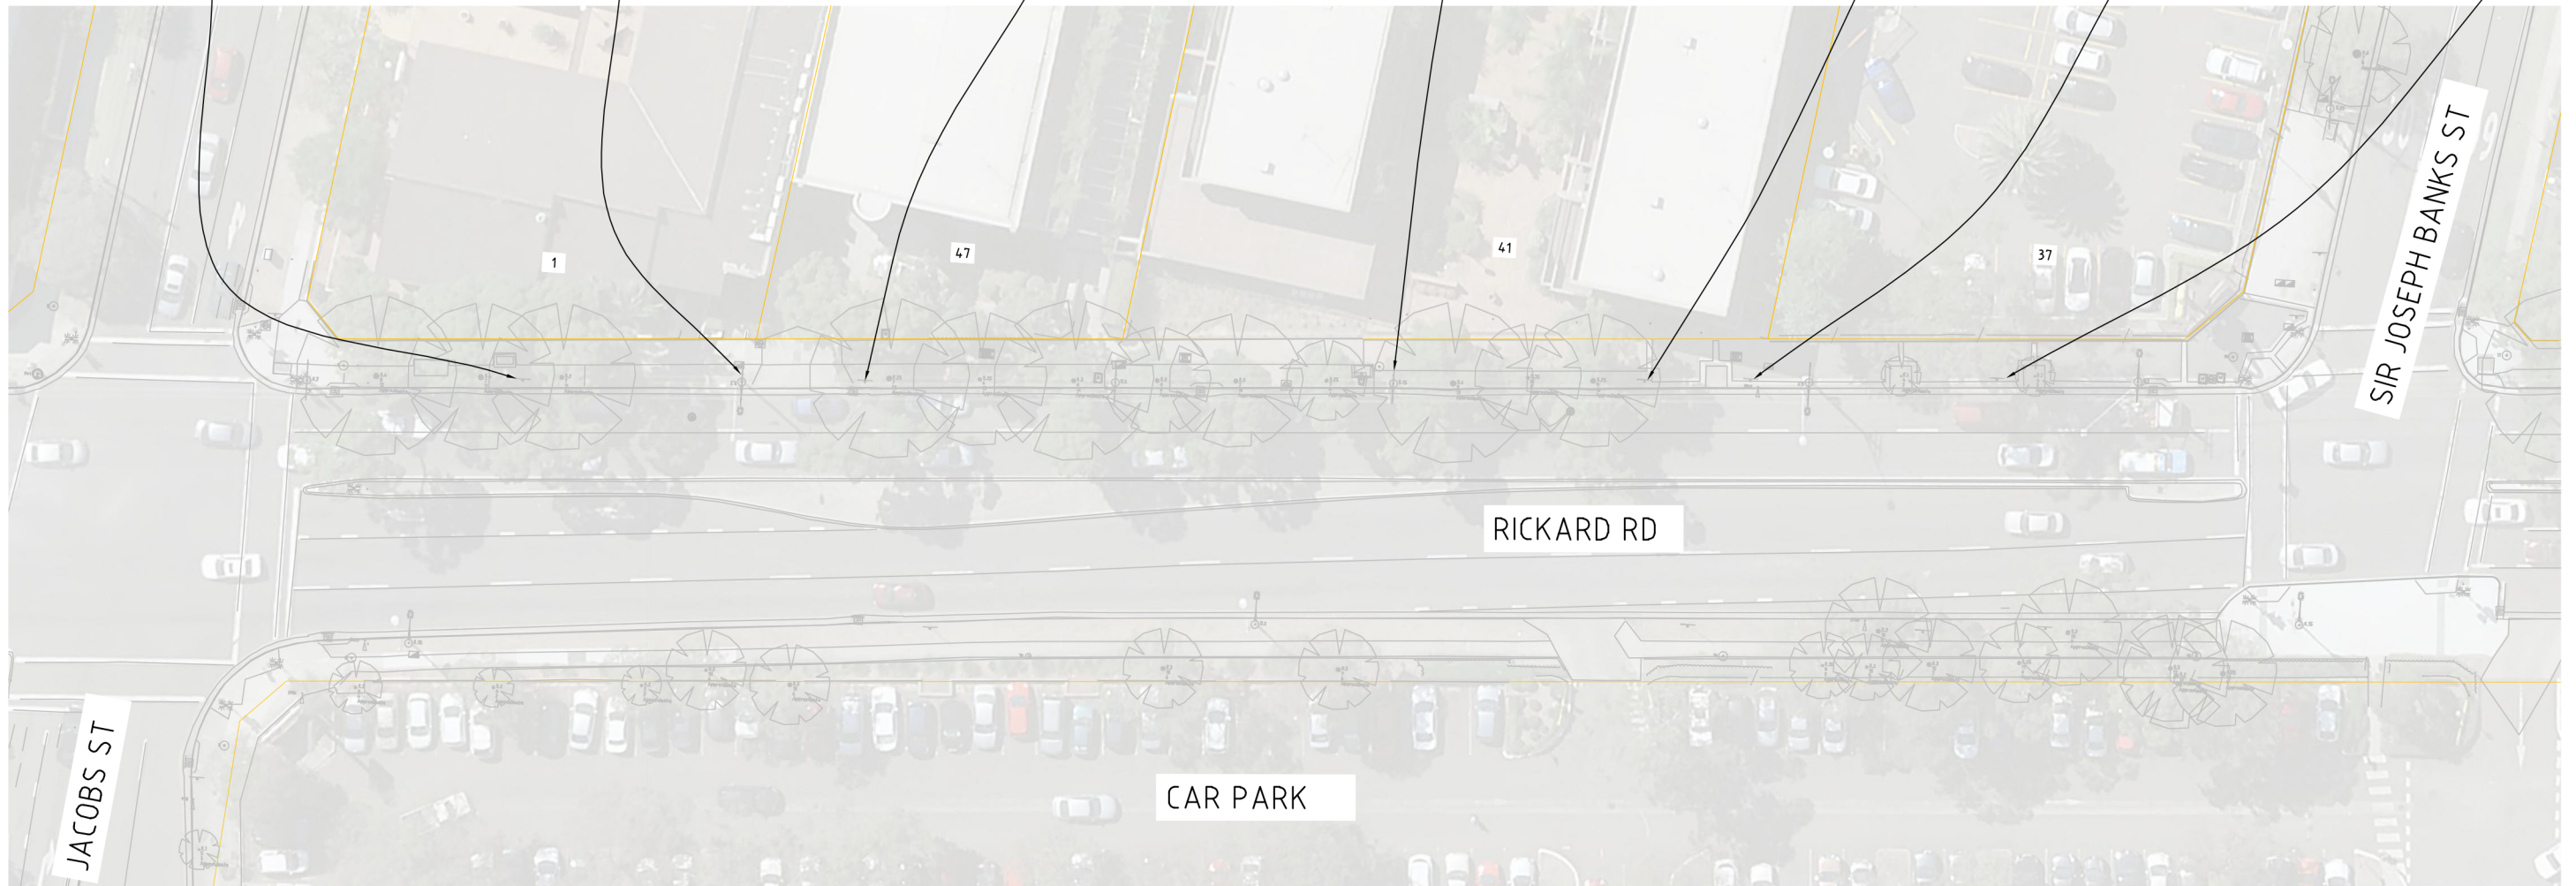


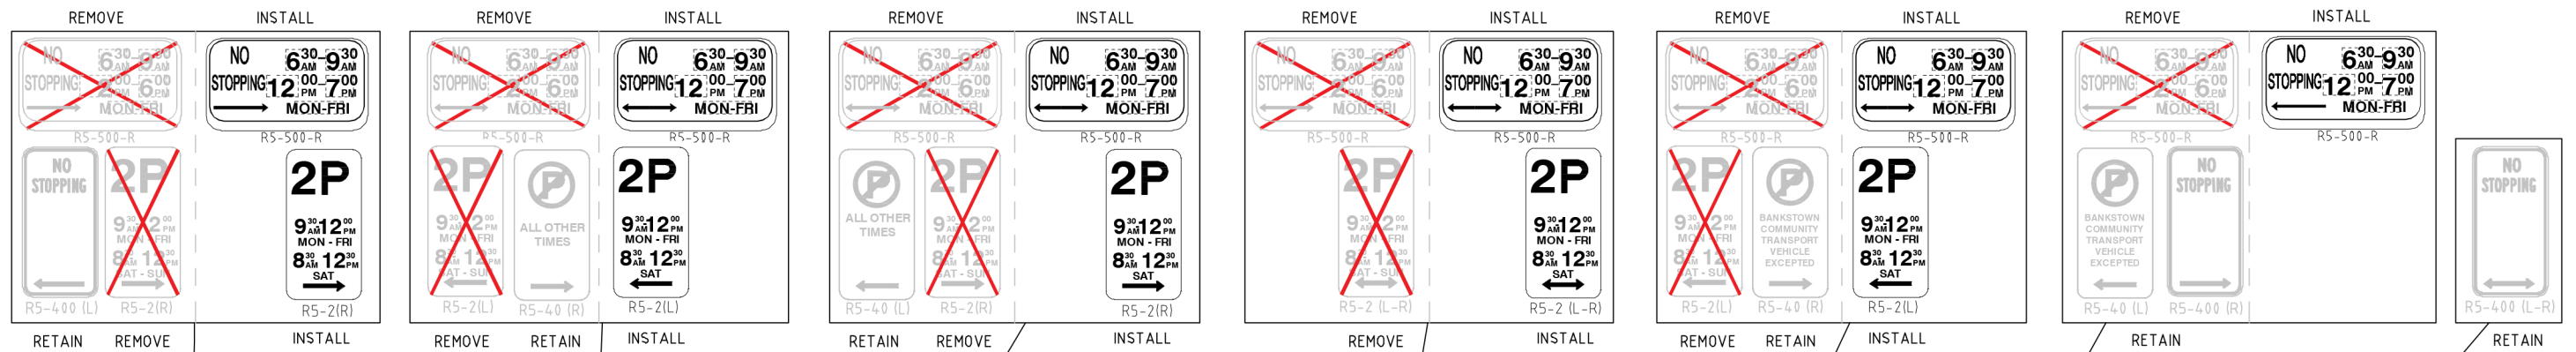

PLAN VIEW
SCALE 1:500

CITY OF CANTERBURY BANKSTOWN

RICKARD RD, BANKSTOWN

TIME CHANGES TO "NO STOPPING ZONE"

SCALE @ A3 1:500